


LOCATION MAP

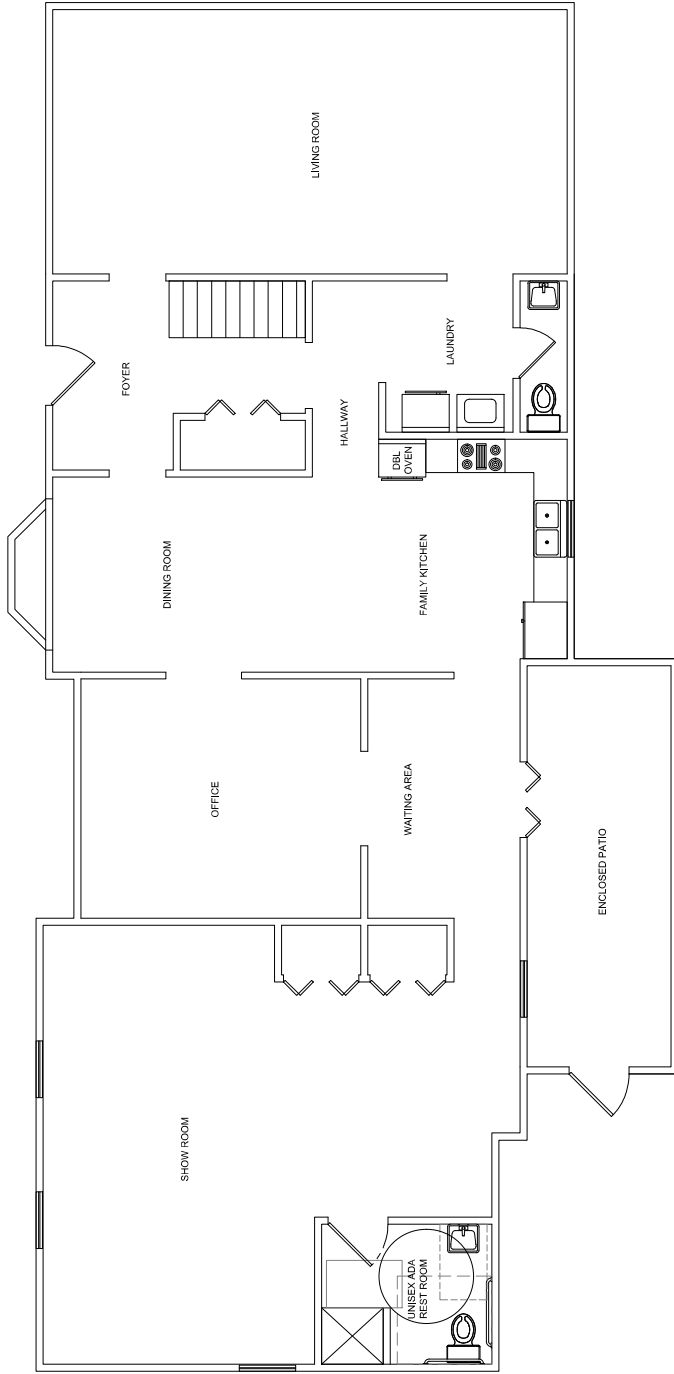


AS IS FLOOR PLAN
SCALE: 1/8" = 1'-0"

NO.	REVISION	DATE
1	ISSUED FOR PERMIT	05/15/2023
2	REVISED PER COMMENTS	05/22/2023
3	REVISED PER COMMENTS	06/01/2023
4	REVISED PER COMMENTS	06/08/2023
5	REVISED PER COMMENTS	06/15/2023
6	REVISED PER COMMENTS	06/22/2023
7	REVISED PER COMMENTS	06/29/2023
8	REVISED PER COMMENTS	07/06/2023
9	REVISED PER COMMENTS	07/13/2023
10	REVISED PER COMMENTS	07/20/2023
11	REVISED PER COMMENTS	07/27/2023
12	REVISED PER COMMENTS	08/03/2023
13	REVISED PER COMMENTS	08/10/2023
14	REVISED PER COMMENTS	08/17/2023
15	REVISED PER COMMENTS	08/24/2023
16	REVISED PER COMMENTS	08/31/2023
17	REVISED PER COMMENTS	09/07/2023
18	REVISED PER COMMENTS	09/14/2023
19	REVISED PER COMMENTS	09/21/2023
20	REVISED PER COMMENTS	09/28/2023
21	REVISED PER COMMENTS	10/05/2023
22	REVISED PER COMMENTS	10/12/2023
23	REVISED PER COMMENTS	10/19/2023
24	REVISED PER COMMENTS	10/26/2023
25	REVISED PER COMMENTS	11/02/2023
26	REVISED PER COMMENTS	11/09/2023
27	REVISED PER COMMENTS	11/16/2023
28	REVISED PER COMMENTS	11/23/2023
29	REVISED PER COMMENTS	11/30/2023
30	REVISED PER COMMENTS	12/07/2023
31	REVISED PER COMMENTS	12/14/2023
32	REVISED PER COMMENTS	12/21/2023
33	REVISED PER COMMENTS	12/28/2023
34	REVISED PER COMMENTS	01/04/2024
35	REVISED PER COMMENTS	01/11/2024
36	REVISED PER COMMENTS	01/18/2024
37	REVISED PER COMMENTS	01/25/2024
38	REVISED PER COMMENTS	02/01/2024
39	REVISED PER COMMENTS	02/08/2024
40	REVISED PER COMMENTS	02/15/2024
41	REVISED PER COMMENTS	02/22/2024
42	REVISED PER COMMENTS	02/29/2024
43	REVISED PER COMMENTS	03/06/2024
44	REVISED PER COMMENTS	03/13/2024
45	REVISED PER COMMENTS	03/20/2024
92	REVISED PER COMMENTS	02/12/2025
93	REVISED PER COMMENTS	02/19/2025
94	REVISED PER COMMENTS	02/26/2025
95	REVISED PER COMMENTS	03/05/2025
96	REVISED PER COMMENTS	03/12/2025
97	REVISED PER COMMENTS	03/19/2025
98	REVISED PER COMMENTS	03/26/2025
99	REVISED PER COMMENTS	04/02/2025
100	REVISED PER COMMENTS	04/09/2025


TUAN B DO & NGUYEN
 204 LINDEN STREET
 HOUSTON, TEXAS 77002
 COMMUNITY OF HOUSTON, TEXAS

FLOOR PLAN AS IS

PROJECT NO.
 17 E. COMMERCE WAY, SUITE 100
 HOUSTON, TEXAS 77002

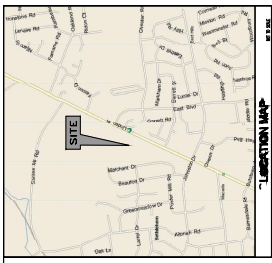

LOCATION MAP

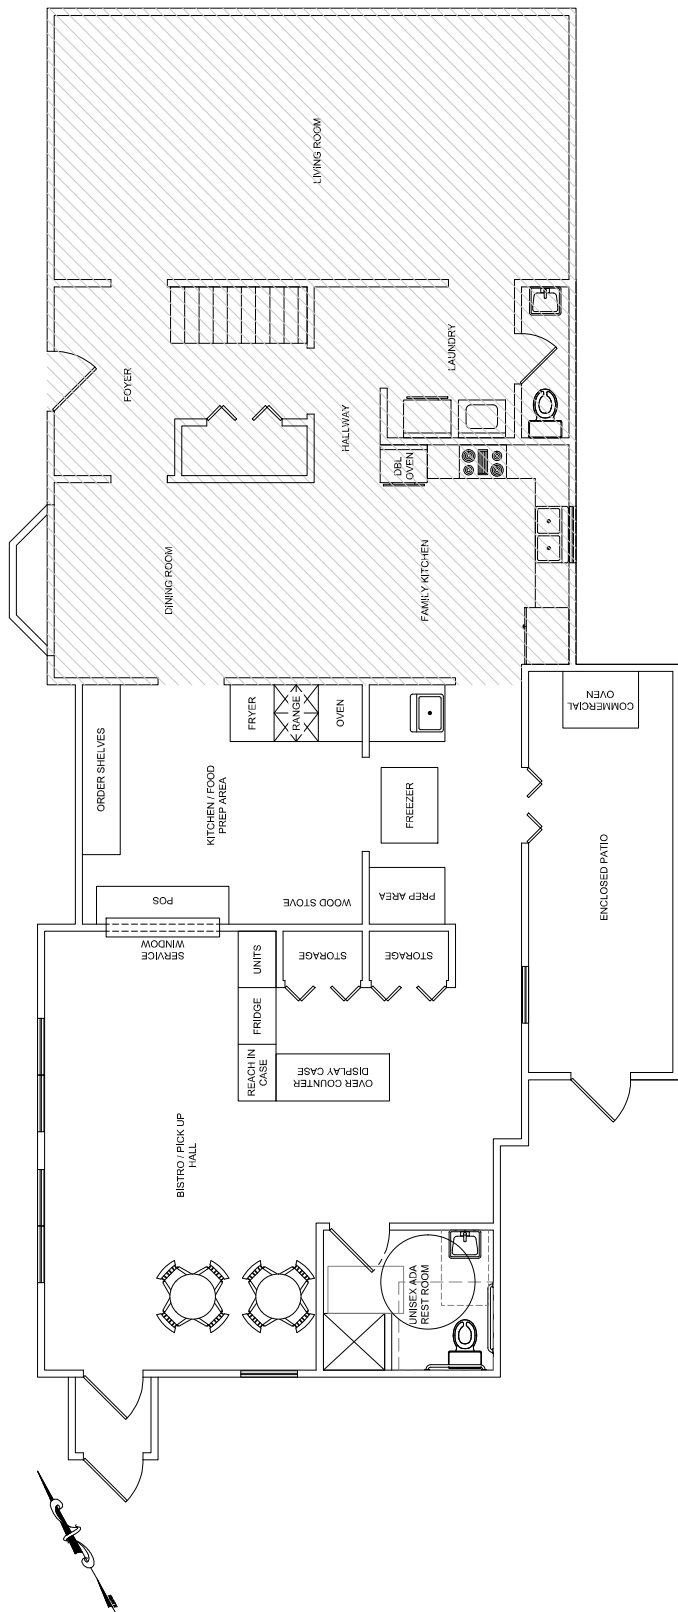

EXISTING TO REMAIN

PROPOSED RENOVATION

1 PROPOSED FLOOR PLAN
SCALE: 1/8" = 1'-0"

NO.	DESCRIPTION	DATE	BY	CHECKED
1	DESIGN	15/03/2023	NGUYEN NGUYEN	
2	REVISION			
3	REVISION			
