
 


REAR YARD SET BACKS - 20 FT REQ 20
 SIDE YARDS 14 + 12' (REQ 4)
 FRONT YARD "0" REQ - 38 +/-
 BLDG Hght - 35' - 2 story

Building Size
 28 x 42

1332 GENOA ST

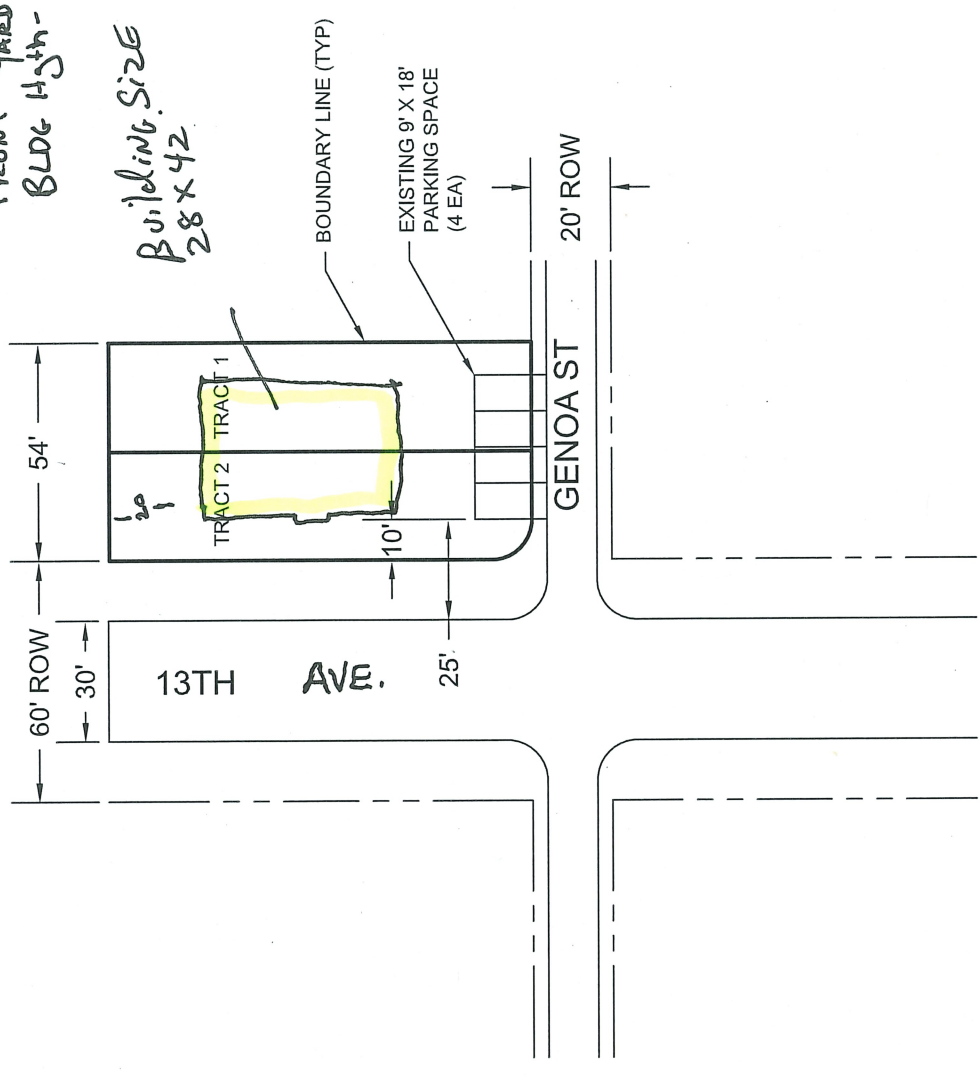

DATE		V/M/W	SHEET
DRAWN BY		DM	1
CHECKED BY			1
SCALE		1" = 20'	
PAGE NO.			1


PLOT PLAN - PARKING
 PARCEL ID: 642709269043 1

CITY OF BETHLEHEM
 BERK COUNTY
 PENNSYLVANIA






REVISIONS:	OWNER: 2-Unit Apartment	DRAWING: FIRST FLOOR PLAN
	ADDRESS: 1332 Genoa St.	Bethlehem, PA 18018
	SCALE: 3/16" = 1'-0"	
	DRAWN BY:	
CHECKED BY:		CREATED: 6/25/13
SHEET NUMBER		6 of 12

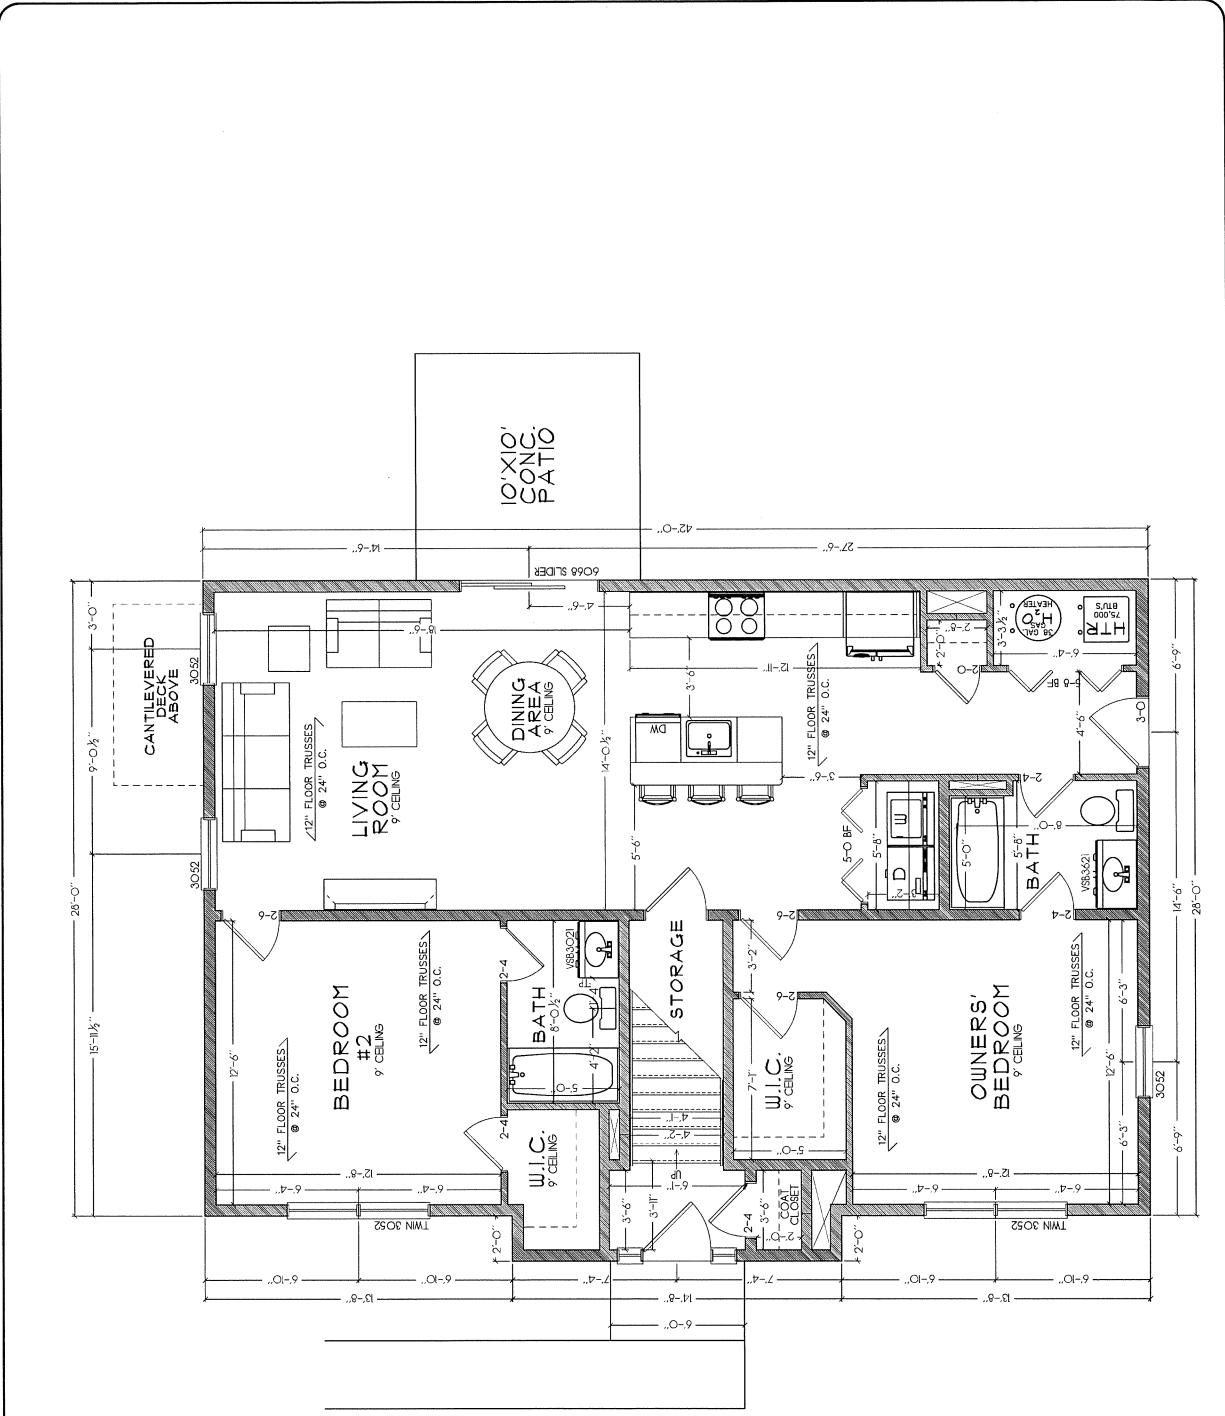

- NOTE:**
- 9'-0" CEILING FIRST FLOOR
 - ALL ANGLED WALLS @ 45 DEGREES
 - ALL JAMBS @ 3" (XO)
 - ALL 30x46 BEDROOM WINDOWS MEET STANDARD EGRESS
 - ALL WINDOWS ARE SINGLE HUNG S3500
 - ALL EXTERIOR WALLS ARE 2X6 @ 24" O.C.

NOTE:

- 9'-0" CEILING FIRST FLOOR
- ALL ANGLED WALLS @ 45 DEGREES
- ALL JAMBS @ 3" (XO)
- ALL 3046 BEDROOM WINDOWS MEET STANDARD EGRESS
- ALL WINDOWS ARE SINGLE HUNG S3500
- ALL EXTERIOR WALLS ARE 2X6 @ 24" O.C.

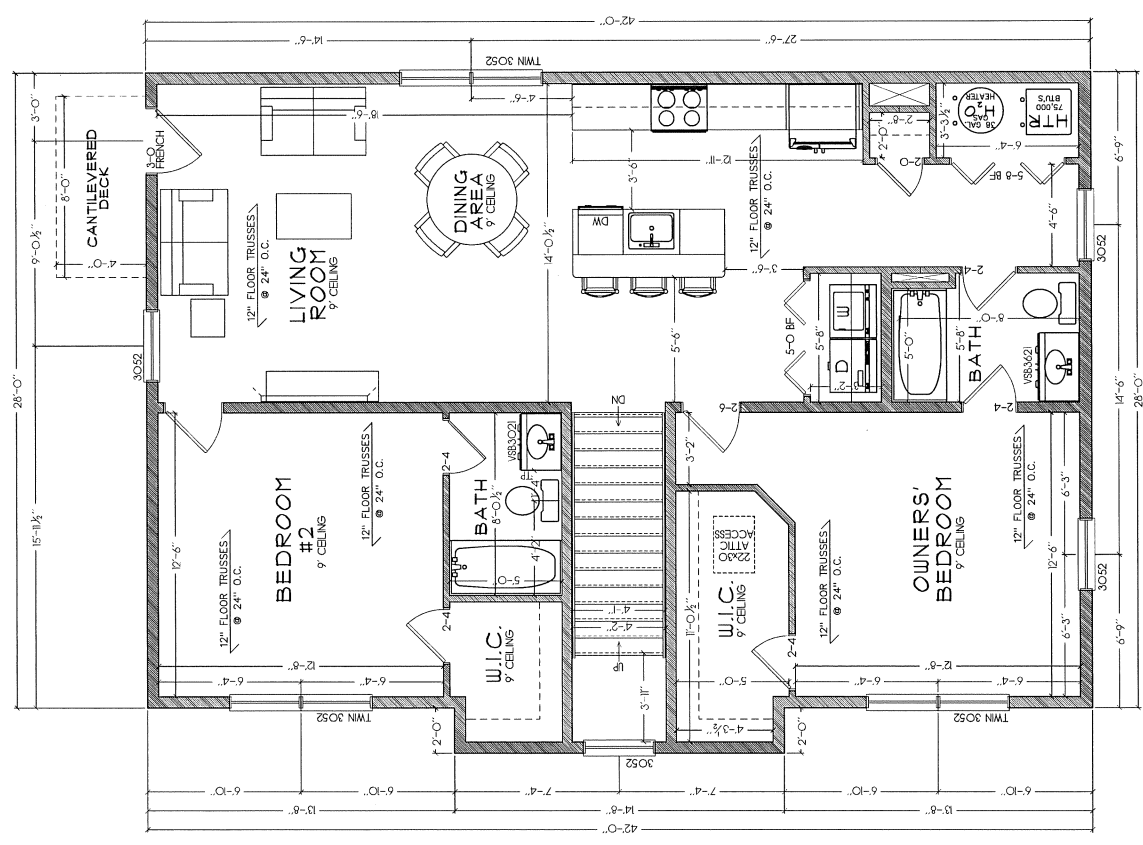

REVISIONS:

OWNER:	2-Unit Apartment
ADDRESS:	1332 Genoa St. Bethlehem, PA 18018
DRAWING:	SECOND FLOOR PLAN
SCALE:	3/16" = 1'-0"
DRAWN BY:	
CHECKED BY:	
CREATED:	6/25/13
SHEET NUMBER	7 of 12