

**ELEVATIONS**  
 1. REVISED 3-23-2021 FOR HARB SUBMISSION  
 2. REVISED 8-9-2021 ADD PARTIAL ELEVATION


02-11-21

**LEE ARCHITECTURAL ASSOCIATES**  
 310 S. NEW ST. BETHLEHEM, PA 18015  
 PH: (610) 865-6666 FAX: (610) 865-0666


PROJ. #20011

PROPOSED NEW ADDITION AND RENOVATIONS FOR:

**215-217 BROADWAY BAR & GRILL**  
 215-217 BROADWAY • BETHLEHEM • NORTHAMPTON COUNTY PA

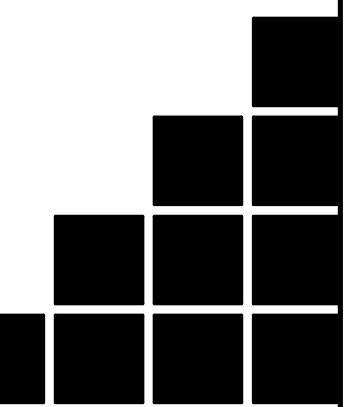


**A3.1A**

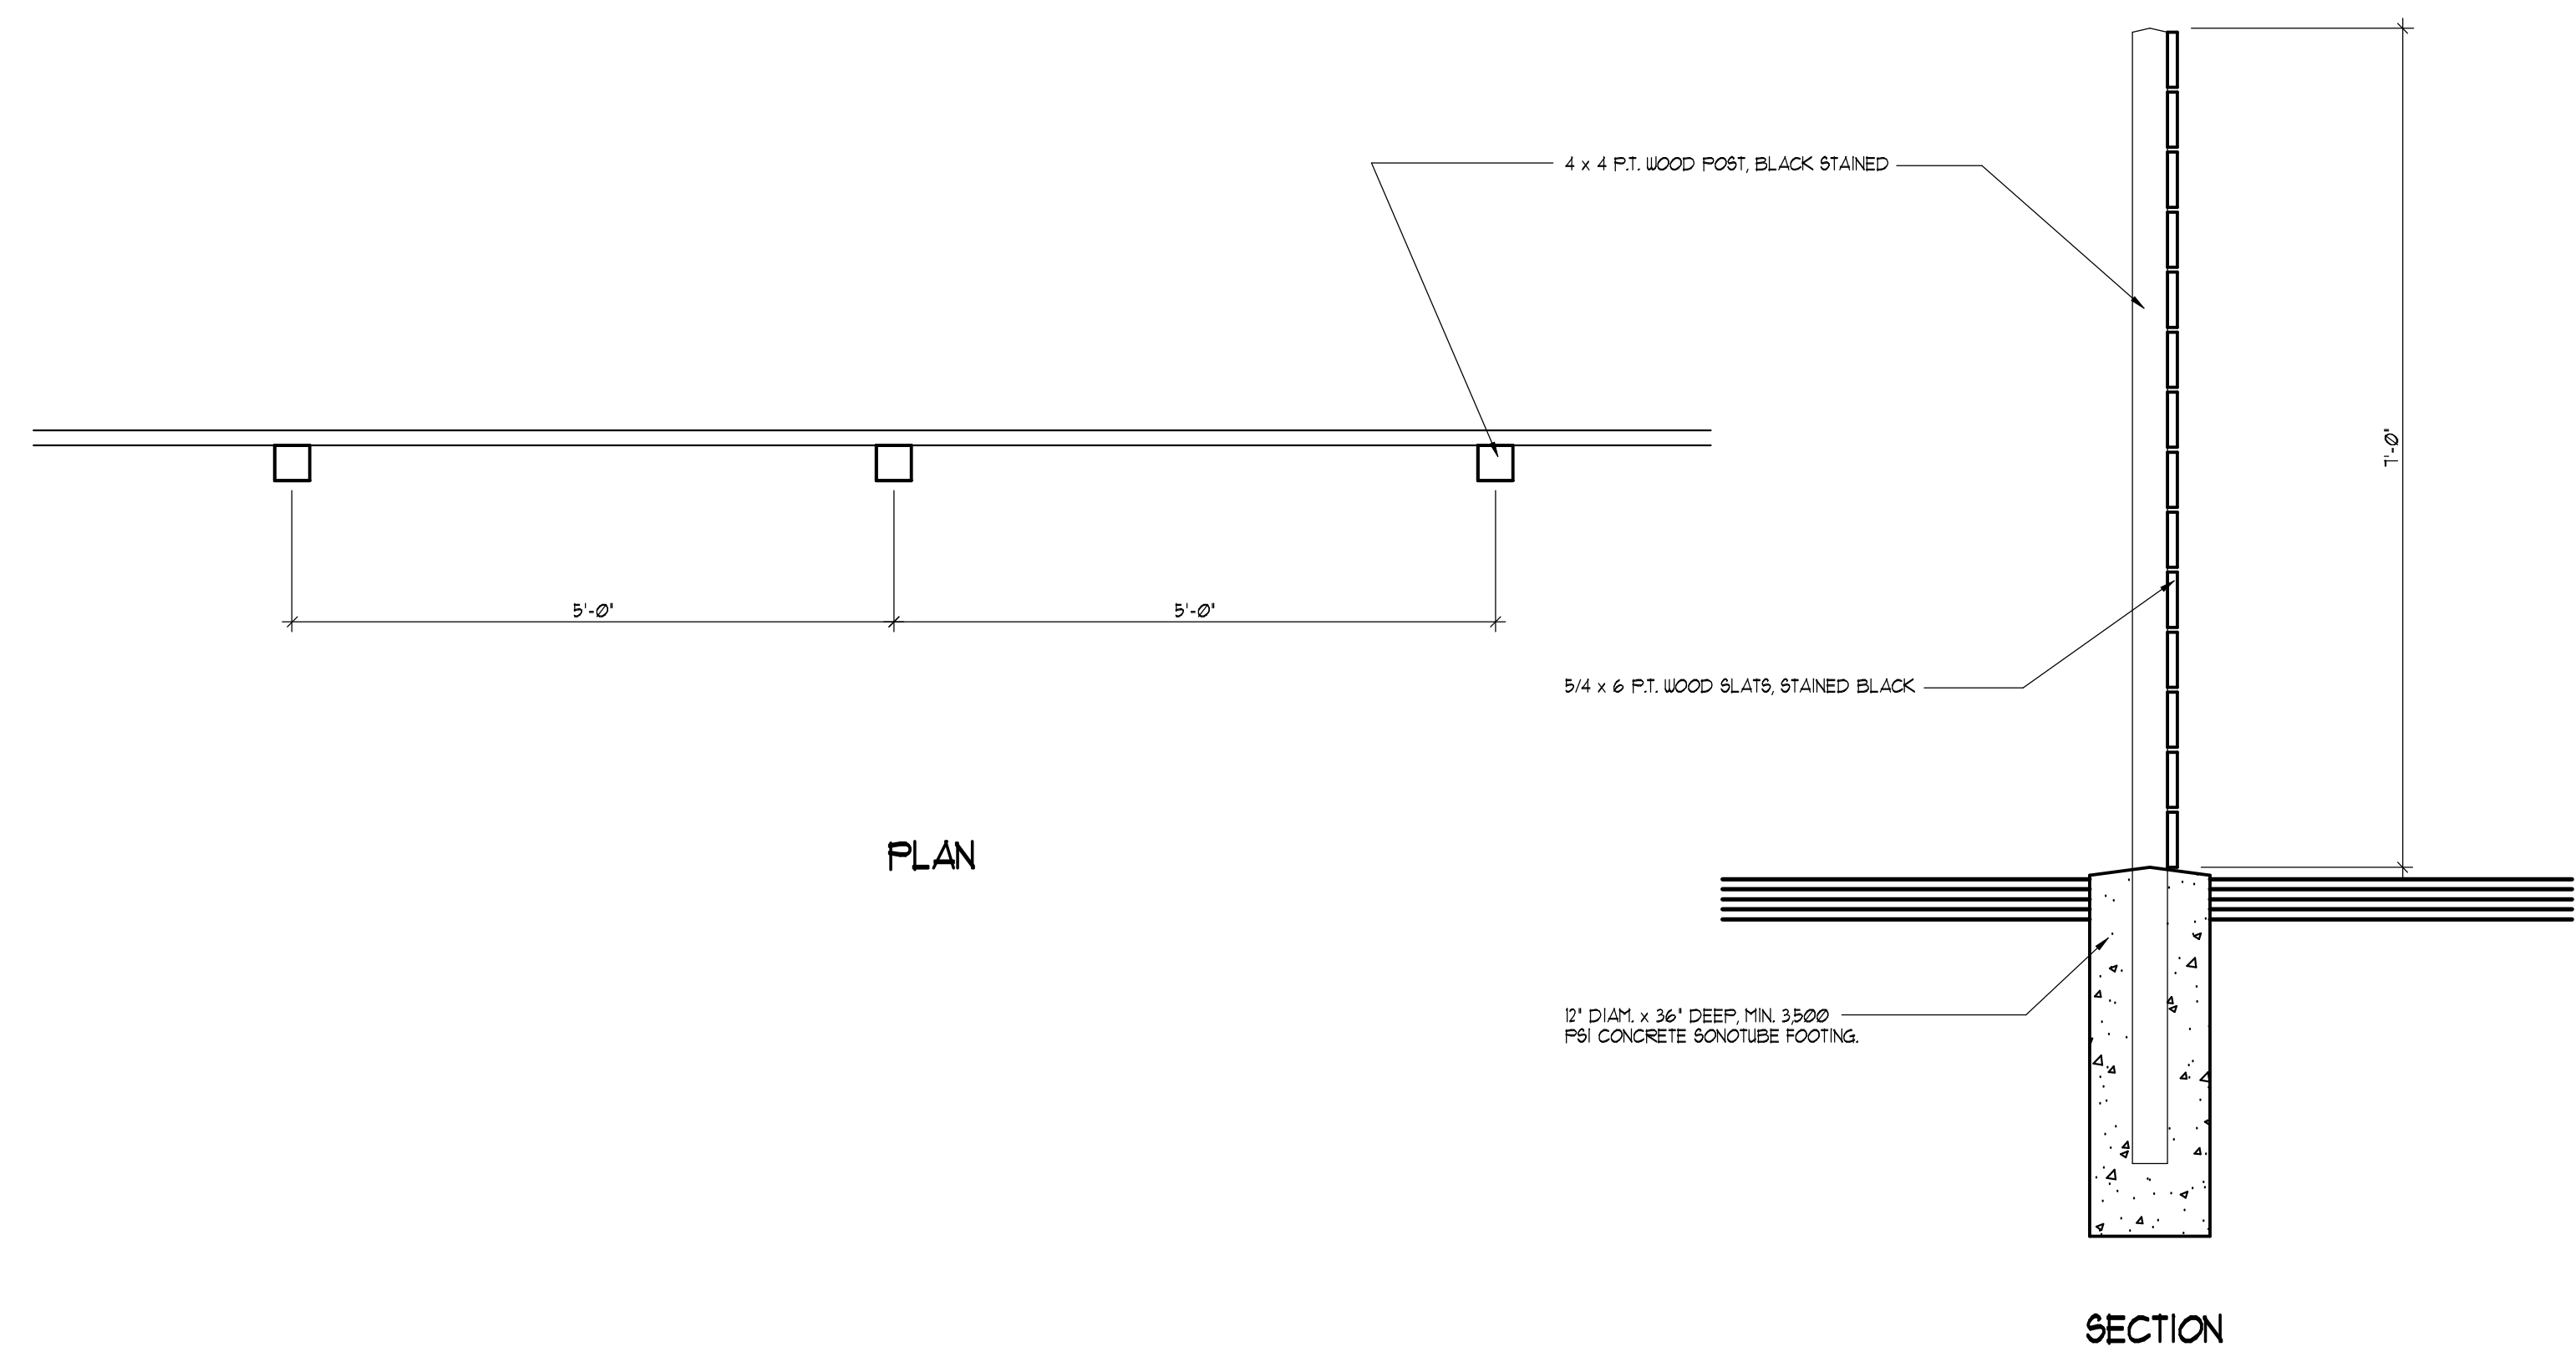


FENCE DETAILS

SCALE: 1/4" = 1'-0"

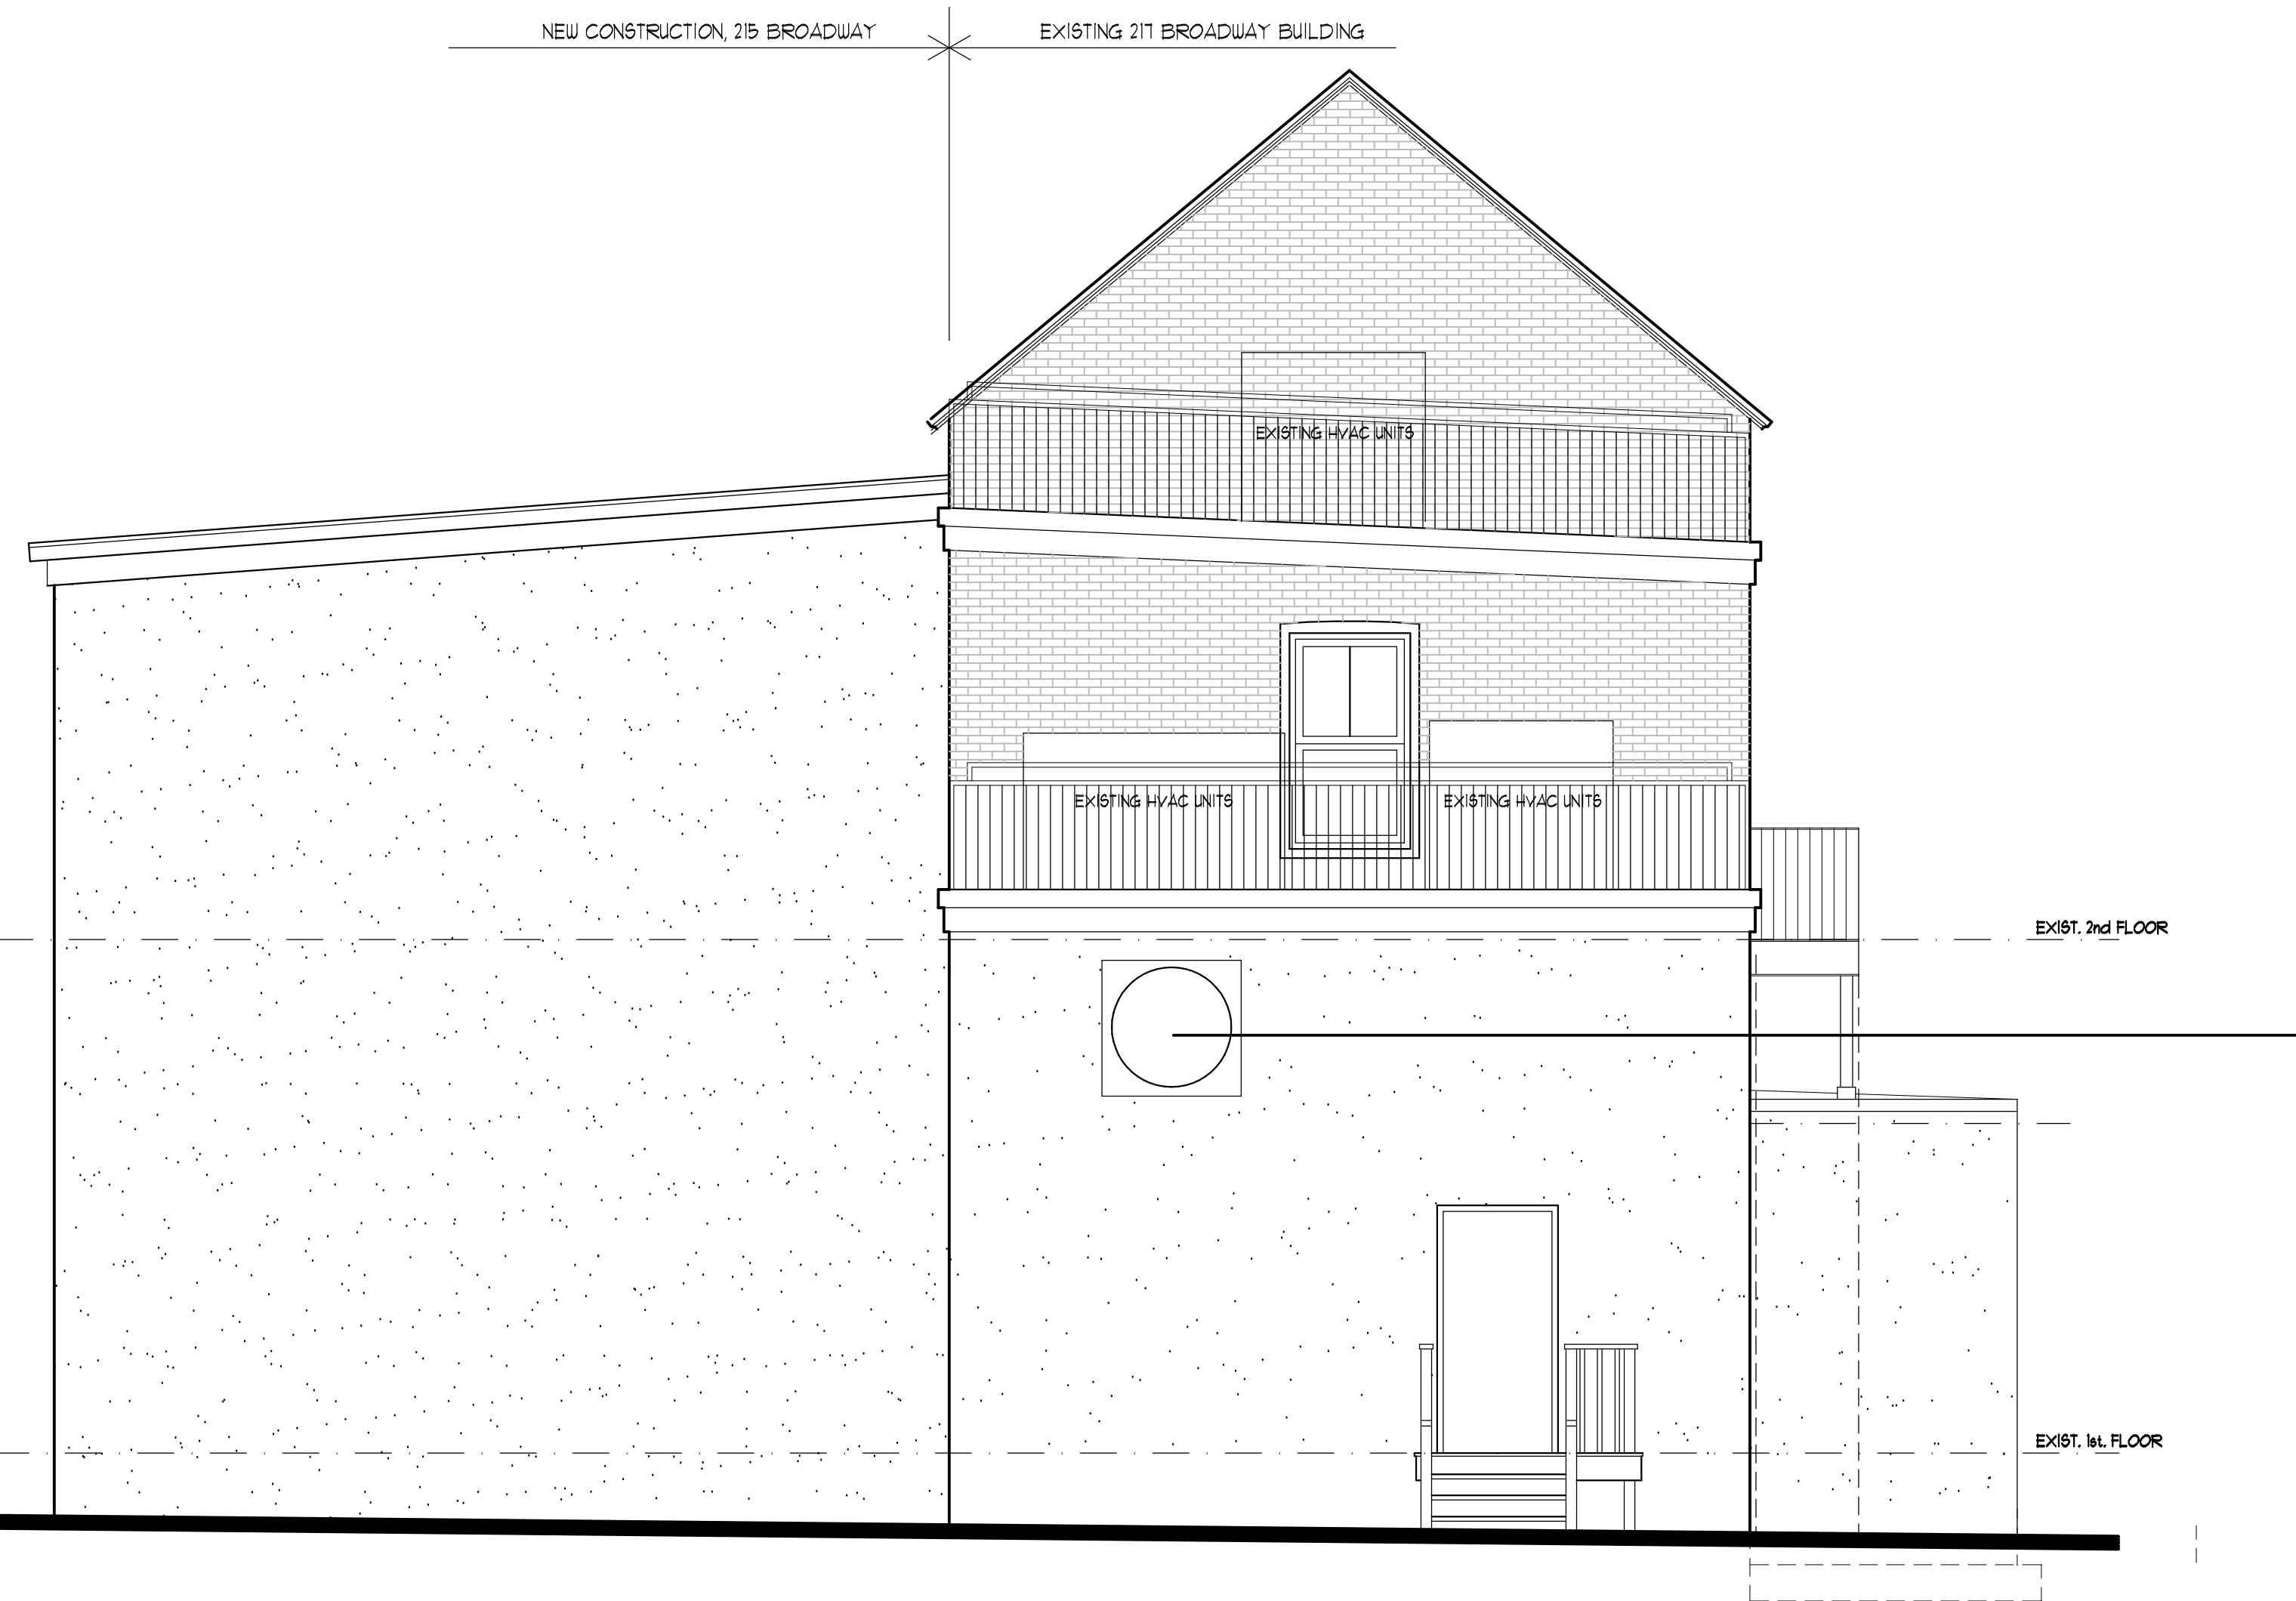

REAR ELEVATION

SCALE: 1/4" = 1'-0"

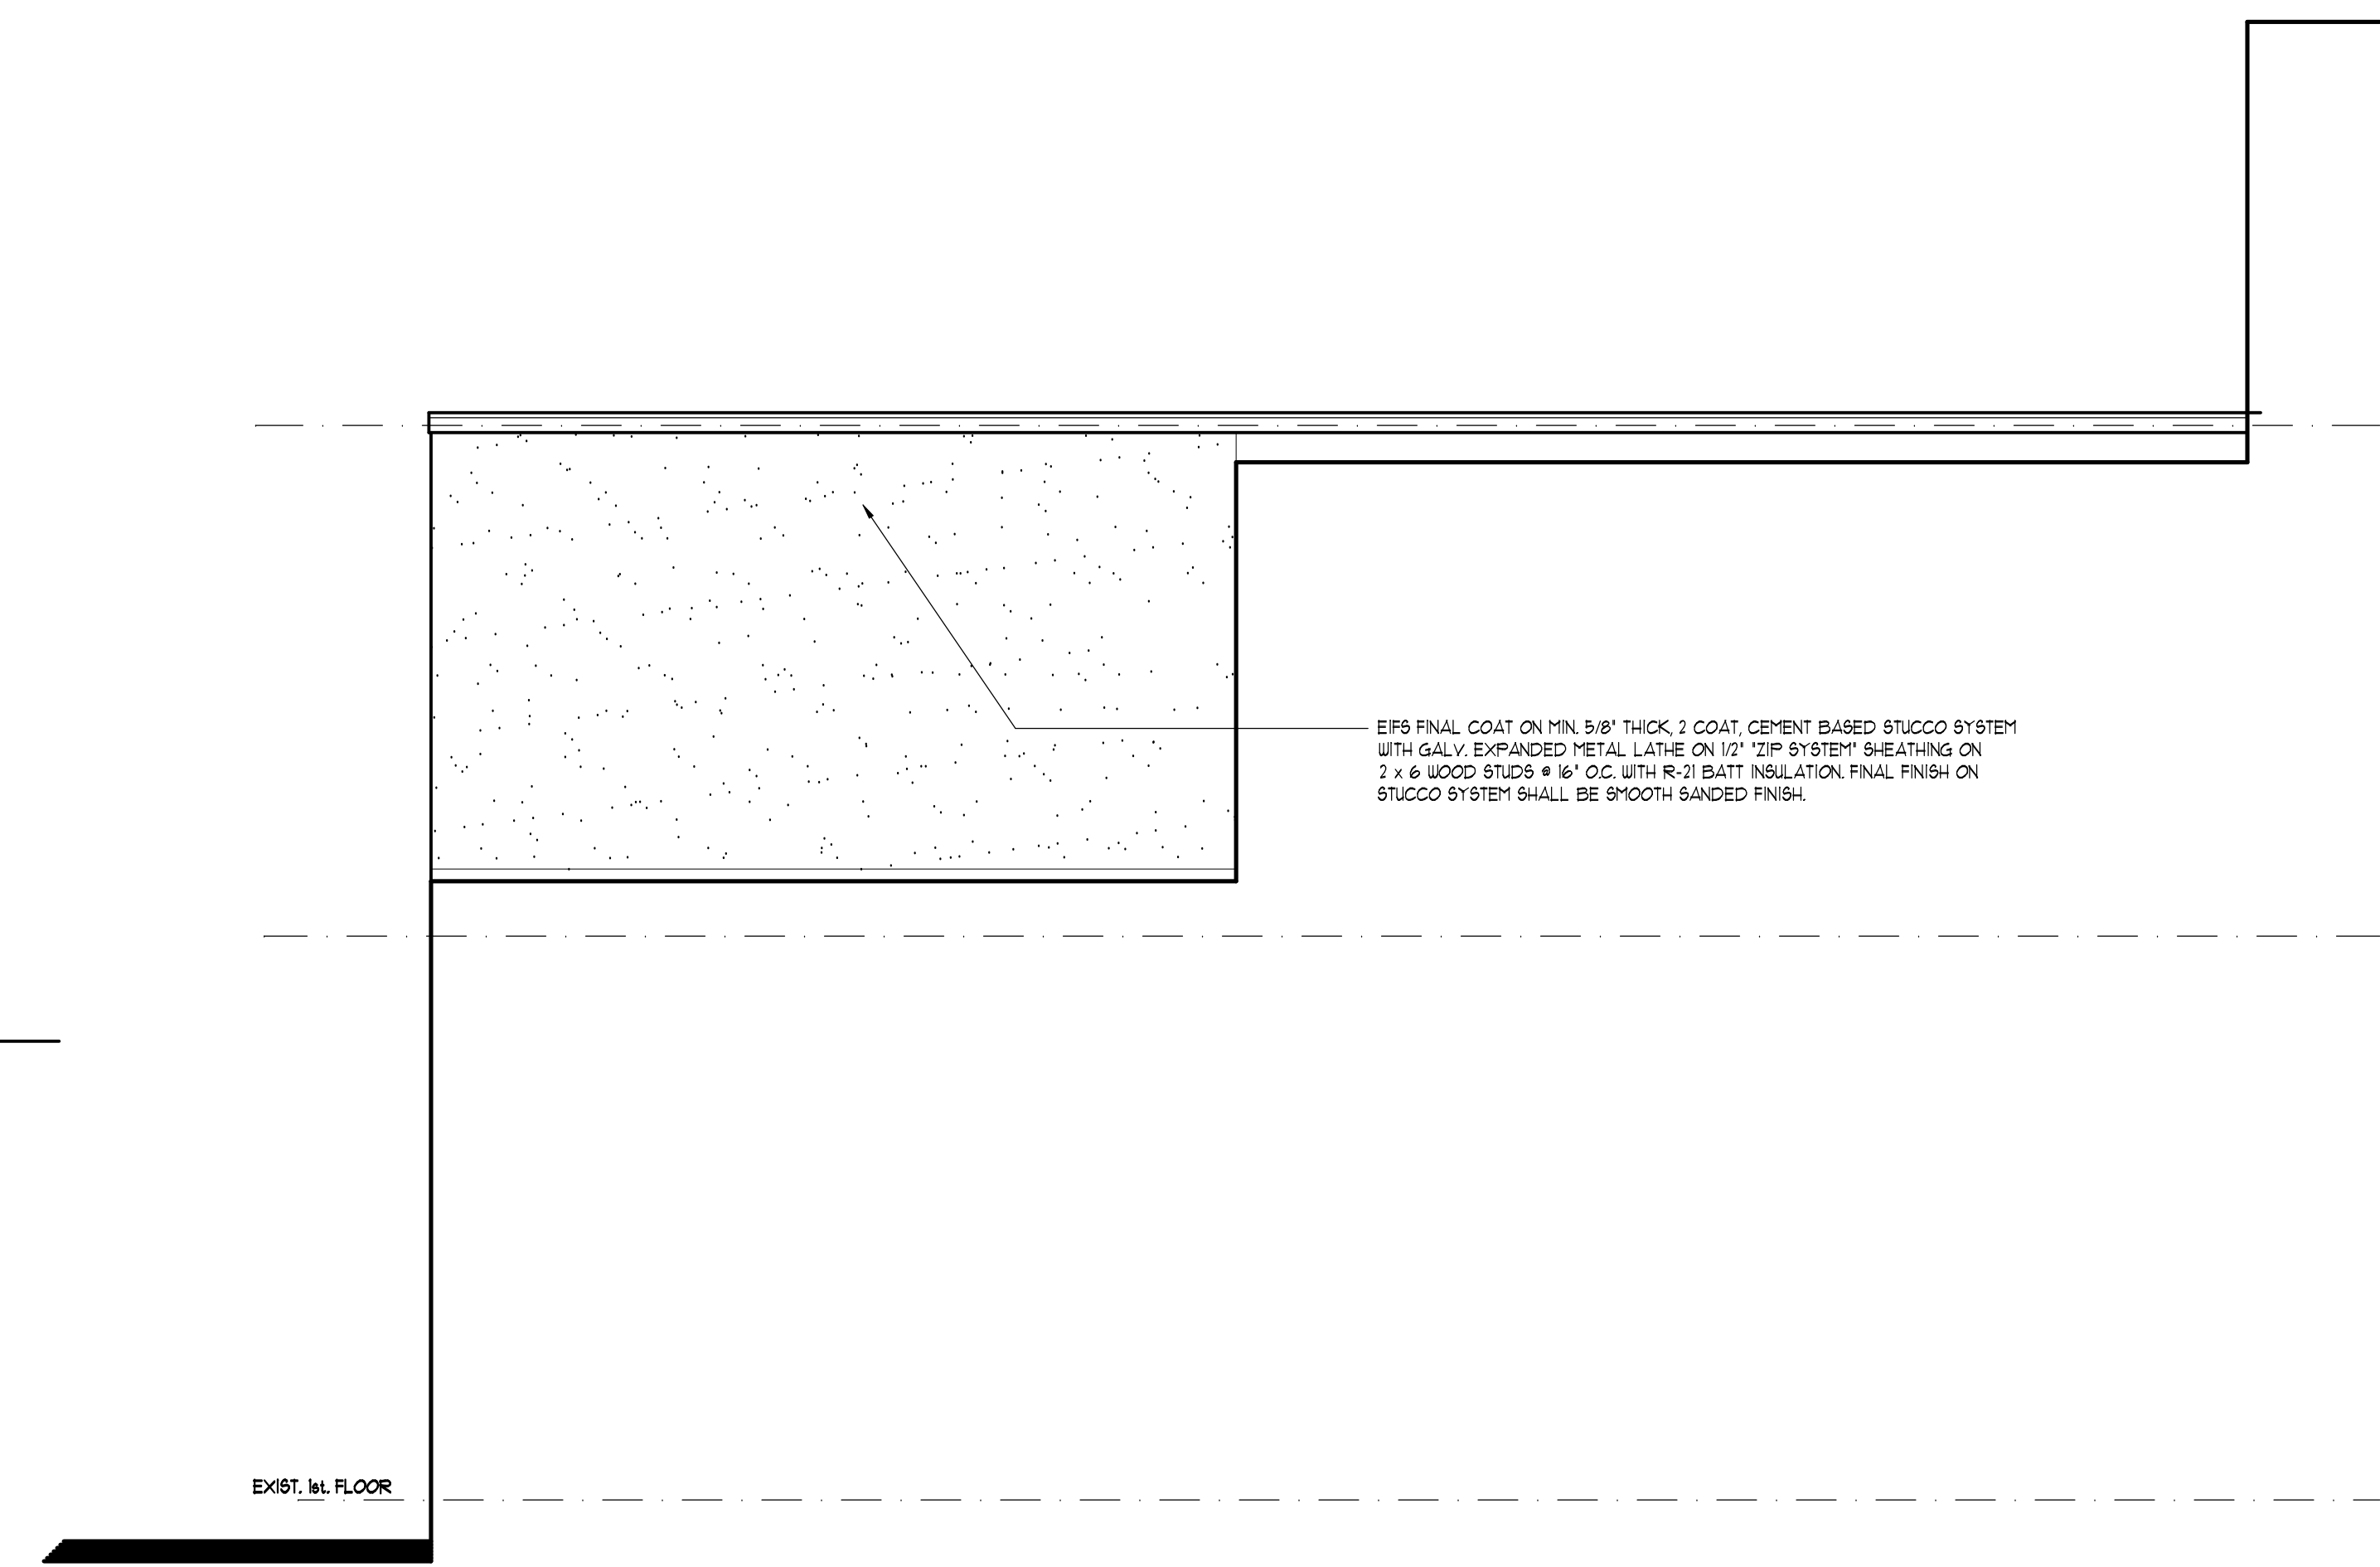

SIDE ELEVATION ABOVE 217 BROADWAY

SCALE: 1/4" = 1'-0"