

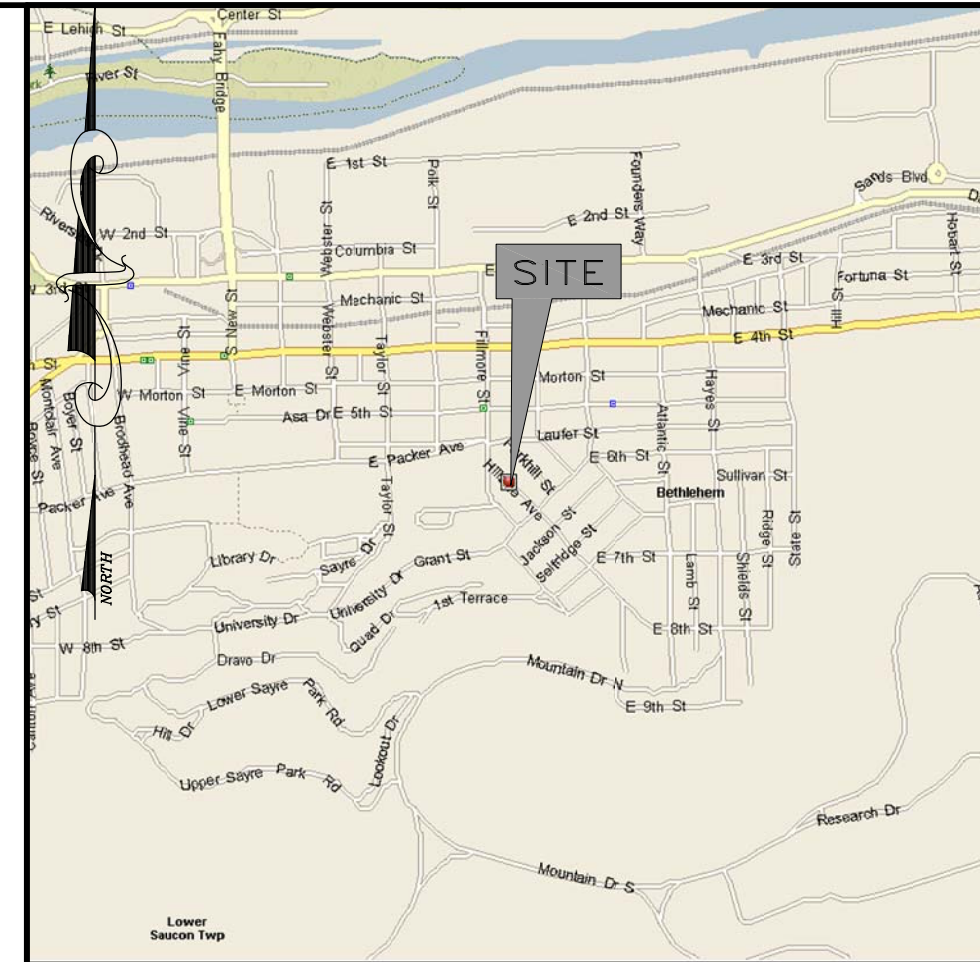


MARKER  
RM-110.55

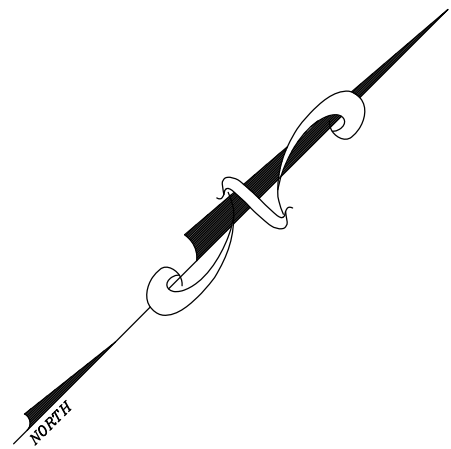


LOCATION MAP  
NOT TO SCALE

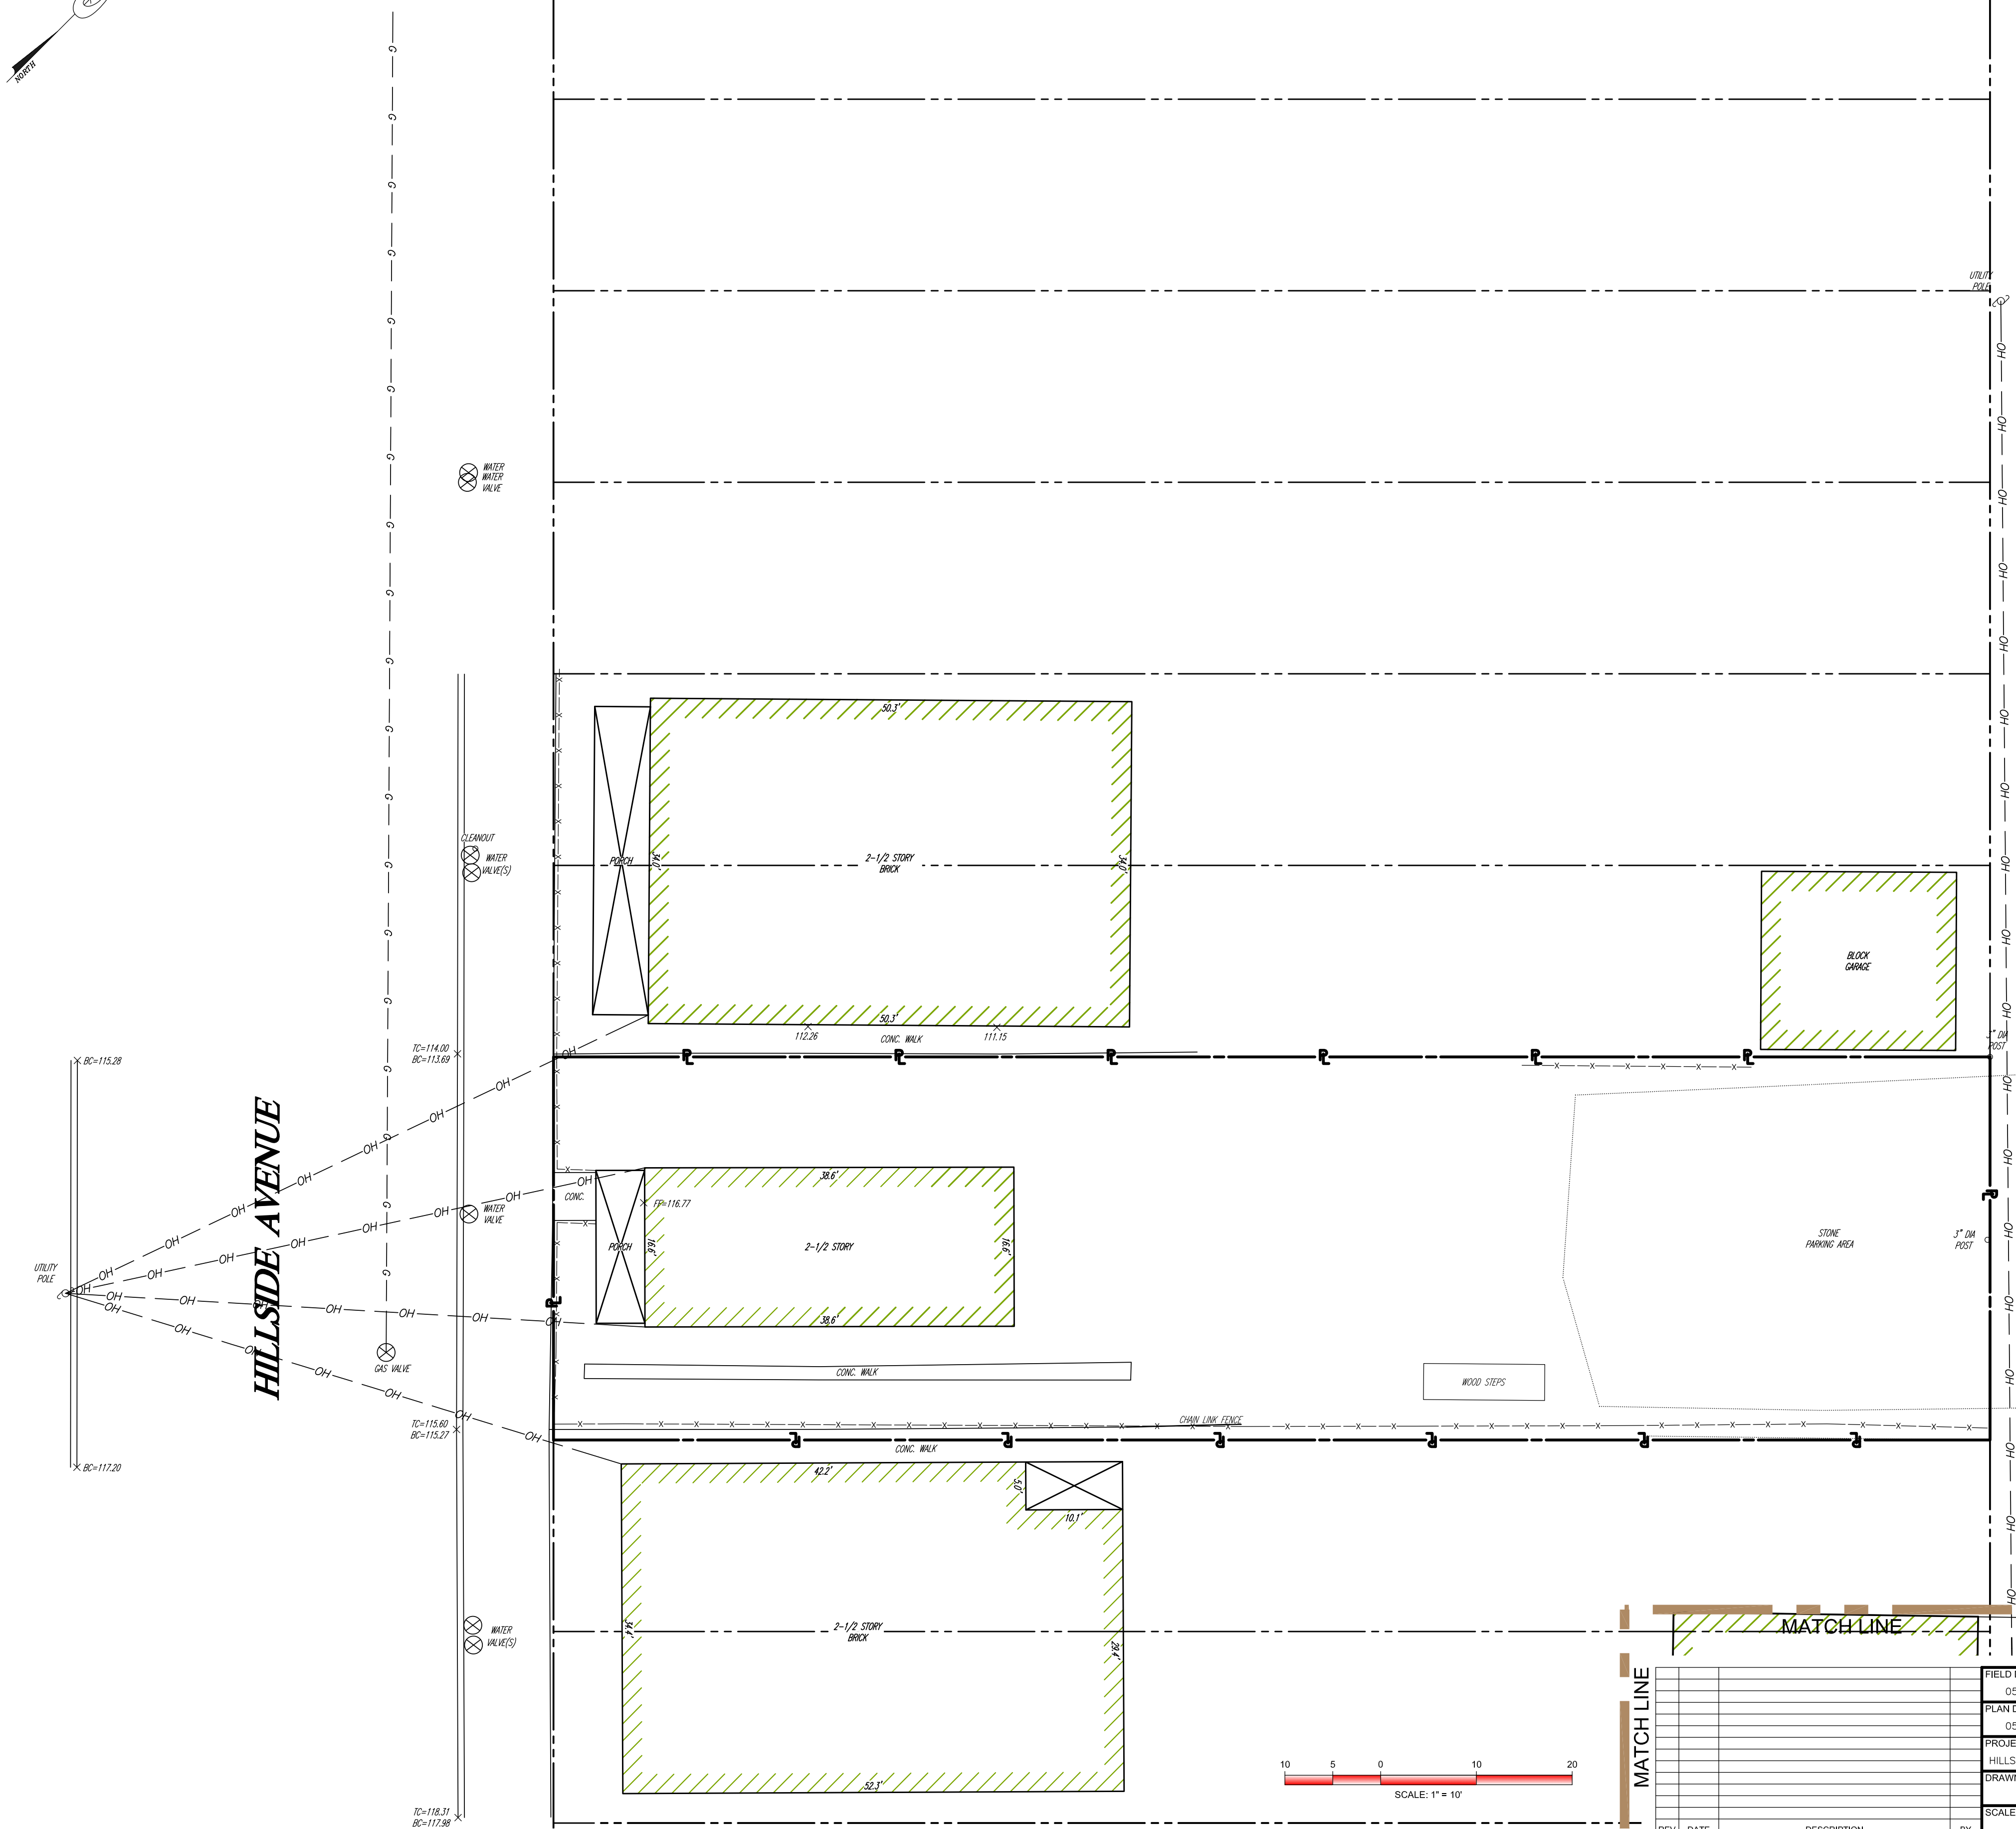


PARKHILL AVENUE

HILLSIDE AVENUE

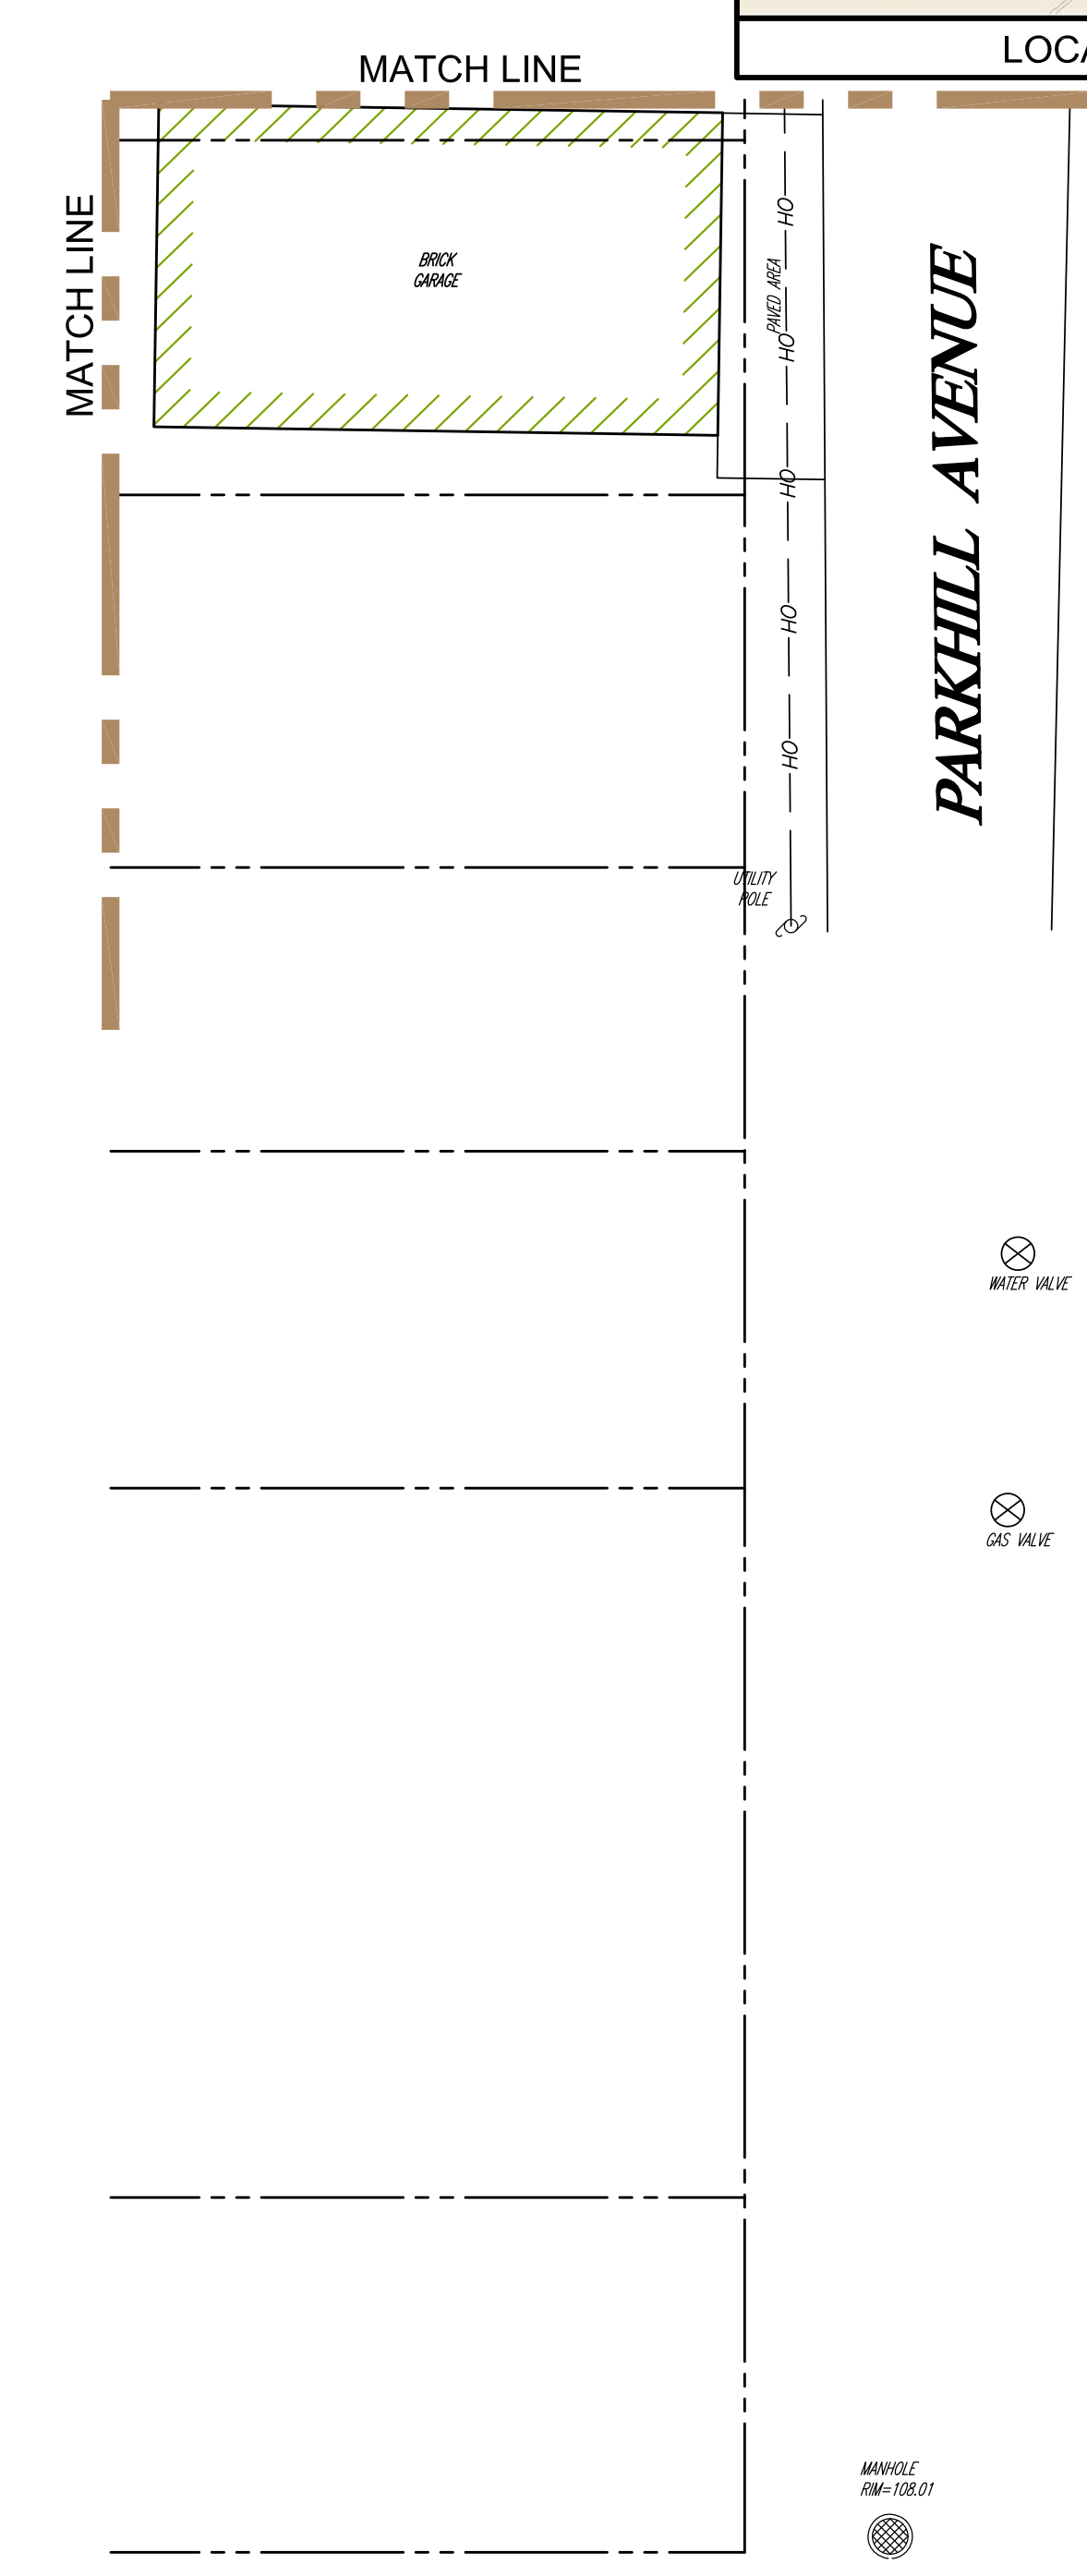


PARKHILL AVENUE

 

REV	DATE	DESCRIPTION	BY

FIELD DATE: 05-07-19  
 PLAN DATE: 05-28-19  
 PROJECT NO.:  
 HILLSIDE AVENUE  
 DRAWN BY: MMR  
 SCALE: 1"=10'

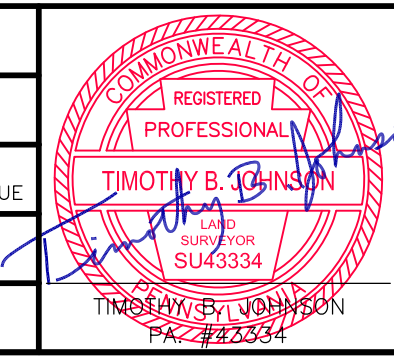

PREPARED BY:  
**JOHNSON SURVEYING & CONSTRUCTION SERVICES, INC.**  
 45 N. 2ND STREET, APT. 205  
 EASTON PA. 18042  
 610-390-0968  
 LICENSED IN NY, N.J. & PA.

PLAN TITLE:  
**SITE PLAN**

PREPARED FOR:  
**JAMES BYSZEWSKI**  
 543 HILLSIDE AVENUE  
 BETHLEHEM, PA 18015  
 BETHLEHEM CITY  
 NORTHAMPTON COUNTY  
 COMMONWEALTH OF PENNSYLVANIA

© 2019 JOHNSON SURVEYING & CONSTRUCTION SERVICES, INC. ALL RIGHTS RESERVED.  
 SHEET NO.:  
**01**

Z:\Tim Johnson\James Byszewski - Hillside Avenue\James Byszewski - Hillside Avenue Site00.dwg, 5/28/2019 7:01:55 AM, 1:10