


## 325 S. NEW STREET APARTMENT COMPLEX

317-327 S. NEW STREET  
BETHLEHEM, PA

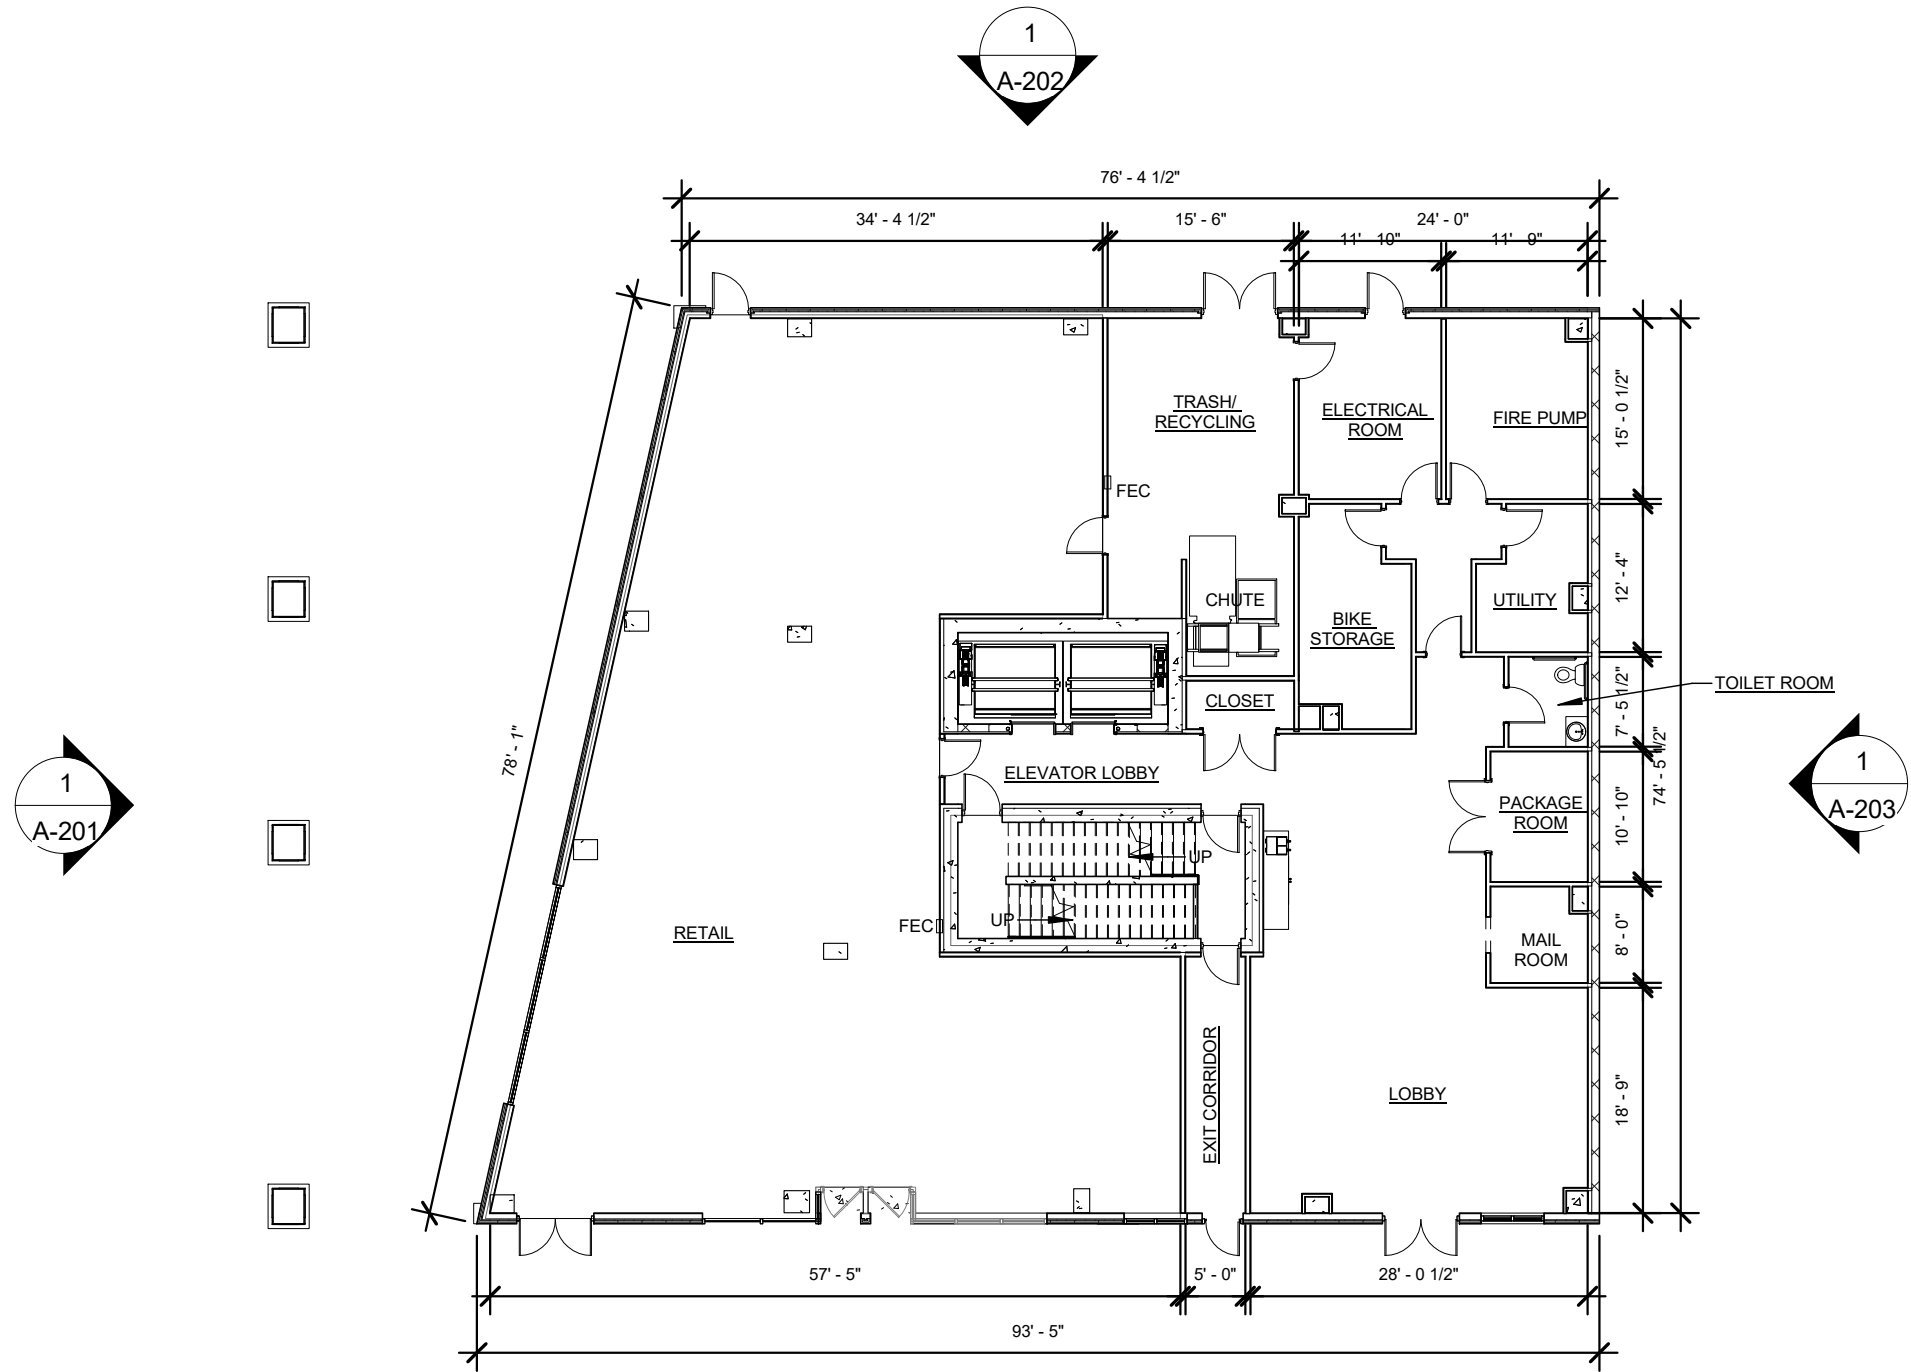

**1**  
**A-101**

**GROUND FLOOR PLAN**  
NOT TO SCALE



### REVISIONS

NO.	DESCRIPTION	DATE

### GROUND FLOOR PLAN

TITLE

2020-21 PROJECT NUMBER      11/01/2021 DATE

CGA DRAWN BY      JGC CHECKED BY

N.T.S. SCALE

**325 S. NEW STREET  
 APARTMENT  
 COMPLEX**

317-327 S. NEW STREET  
 BETHLEHEM, PA

**REVISIONS**

NO.	DESCRIPTION	DATE


**SECOND FLOOR PLAN**

TITLE

2020-21 PROJECT NUMBER    11/01/2021 DATE

CGA DRAWN BY    JGC CHECKED BY

N.T.S. SCALE

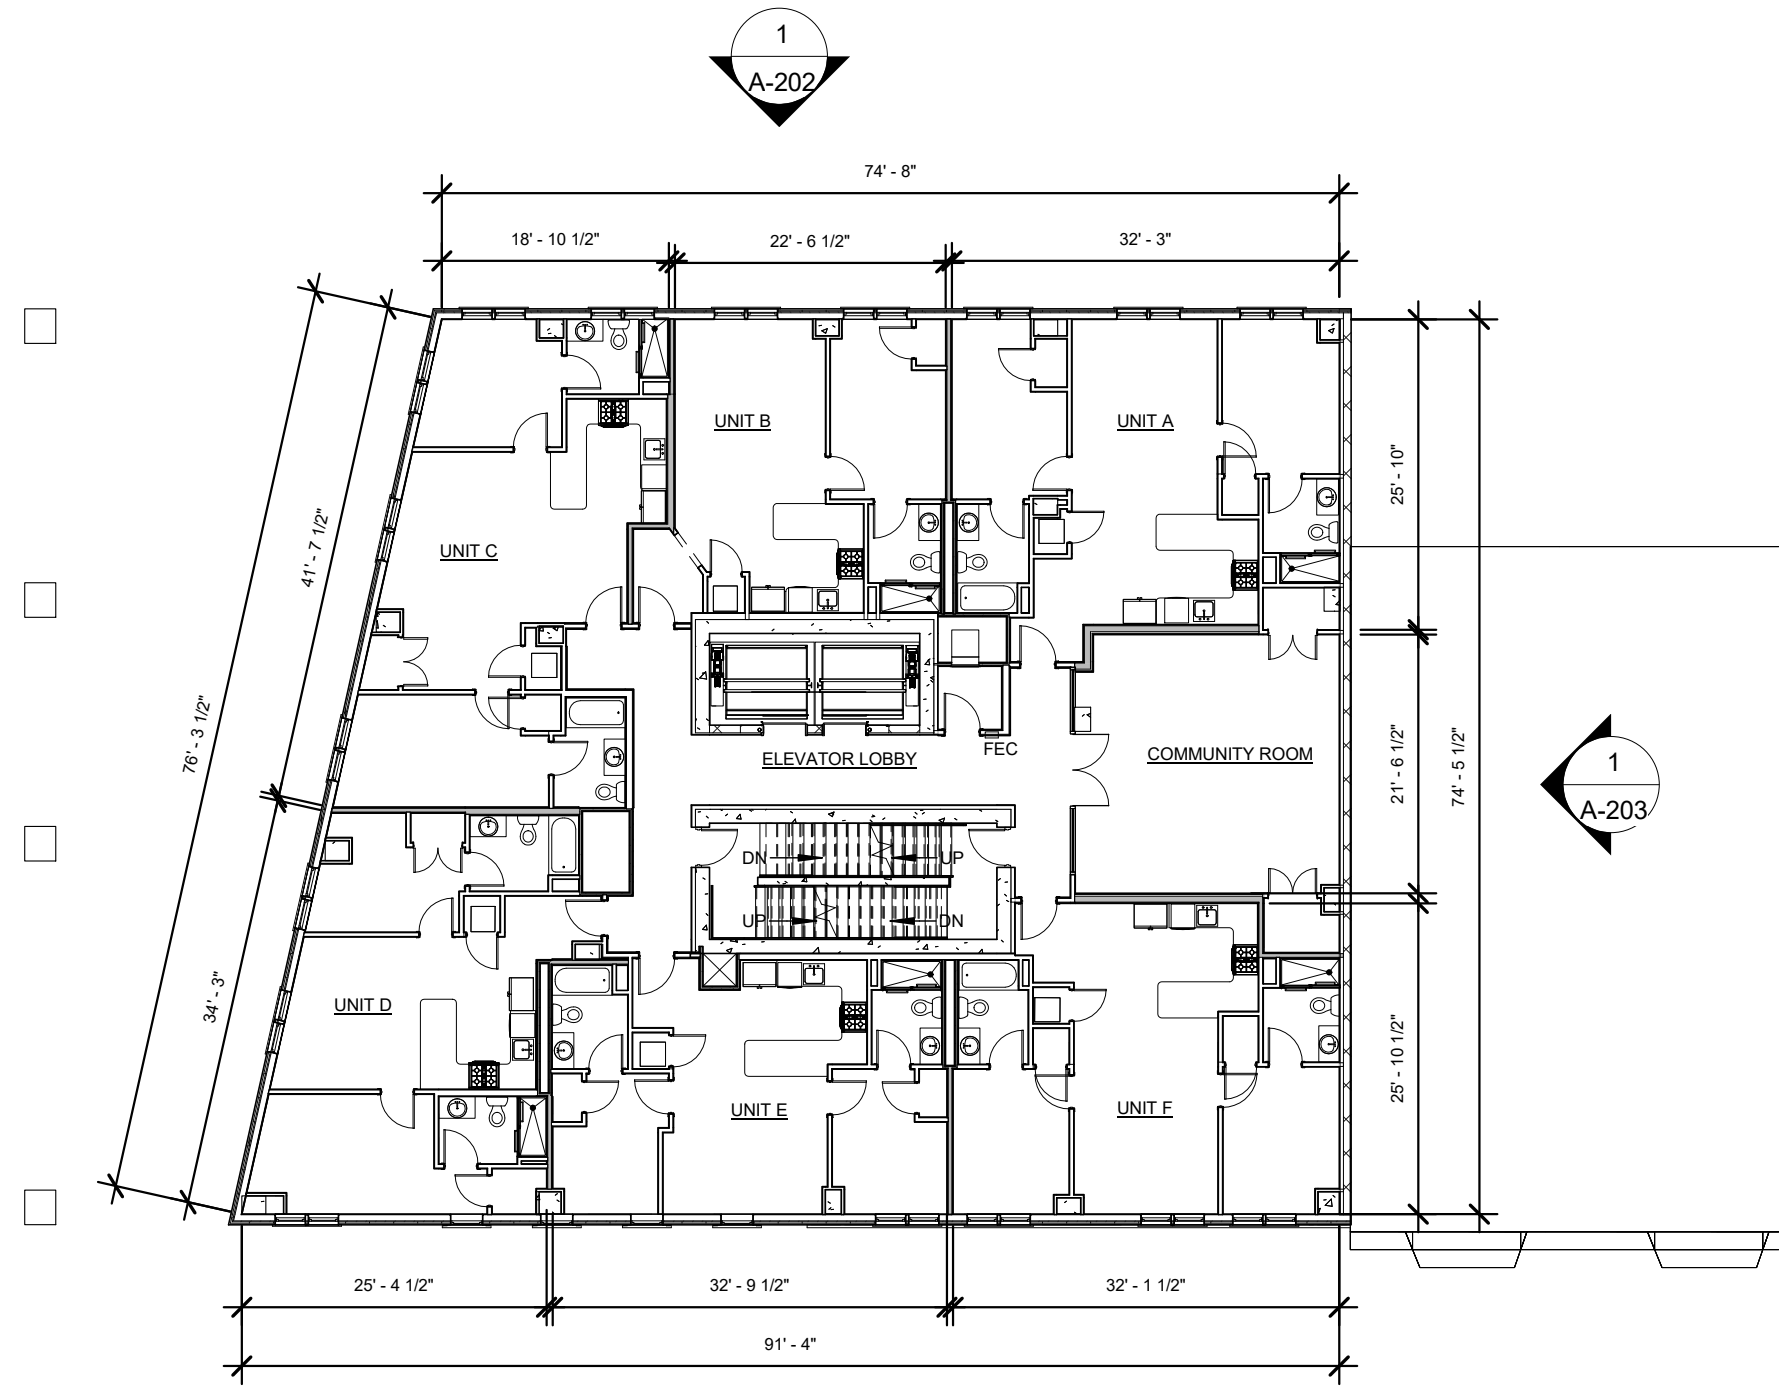


**1**  
**A-102**  
**SECOND FLOOR PLAN**  
 NOT TO SCALE



1439 MONROE AVE.  
 SUITE 1  
 DUNMORE, PA 18509  
 TEL: (570) 207-0195  
 www.ballinagroup.com

## 325 S. NEW STREET APARTMENT COMPLEX

317-327 S. NEW STREET  
 BETHLEHEM, PA

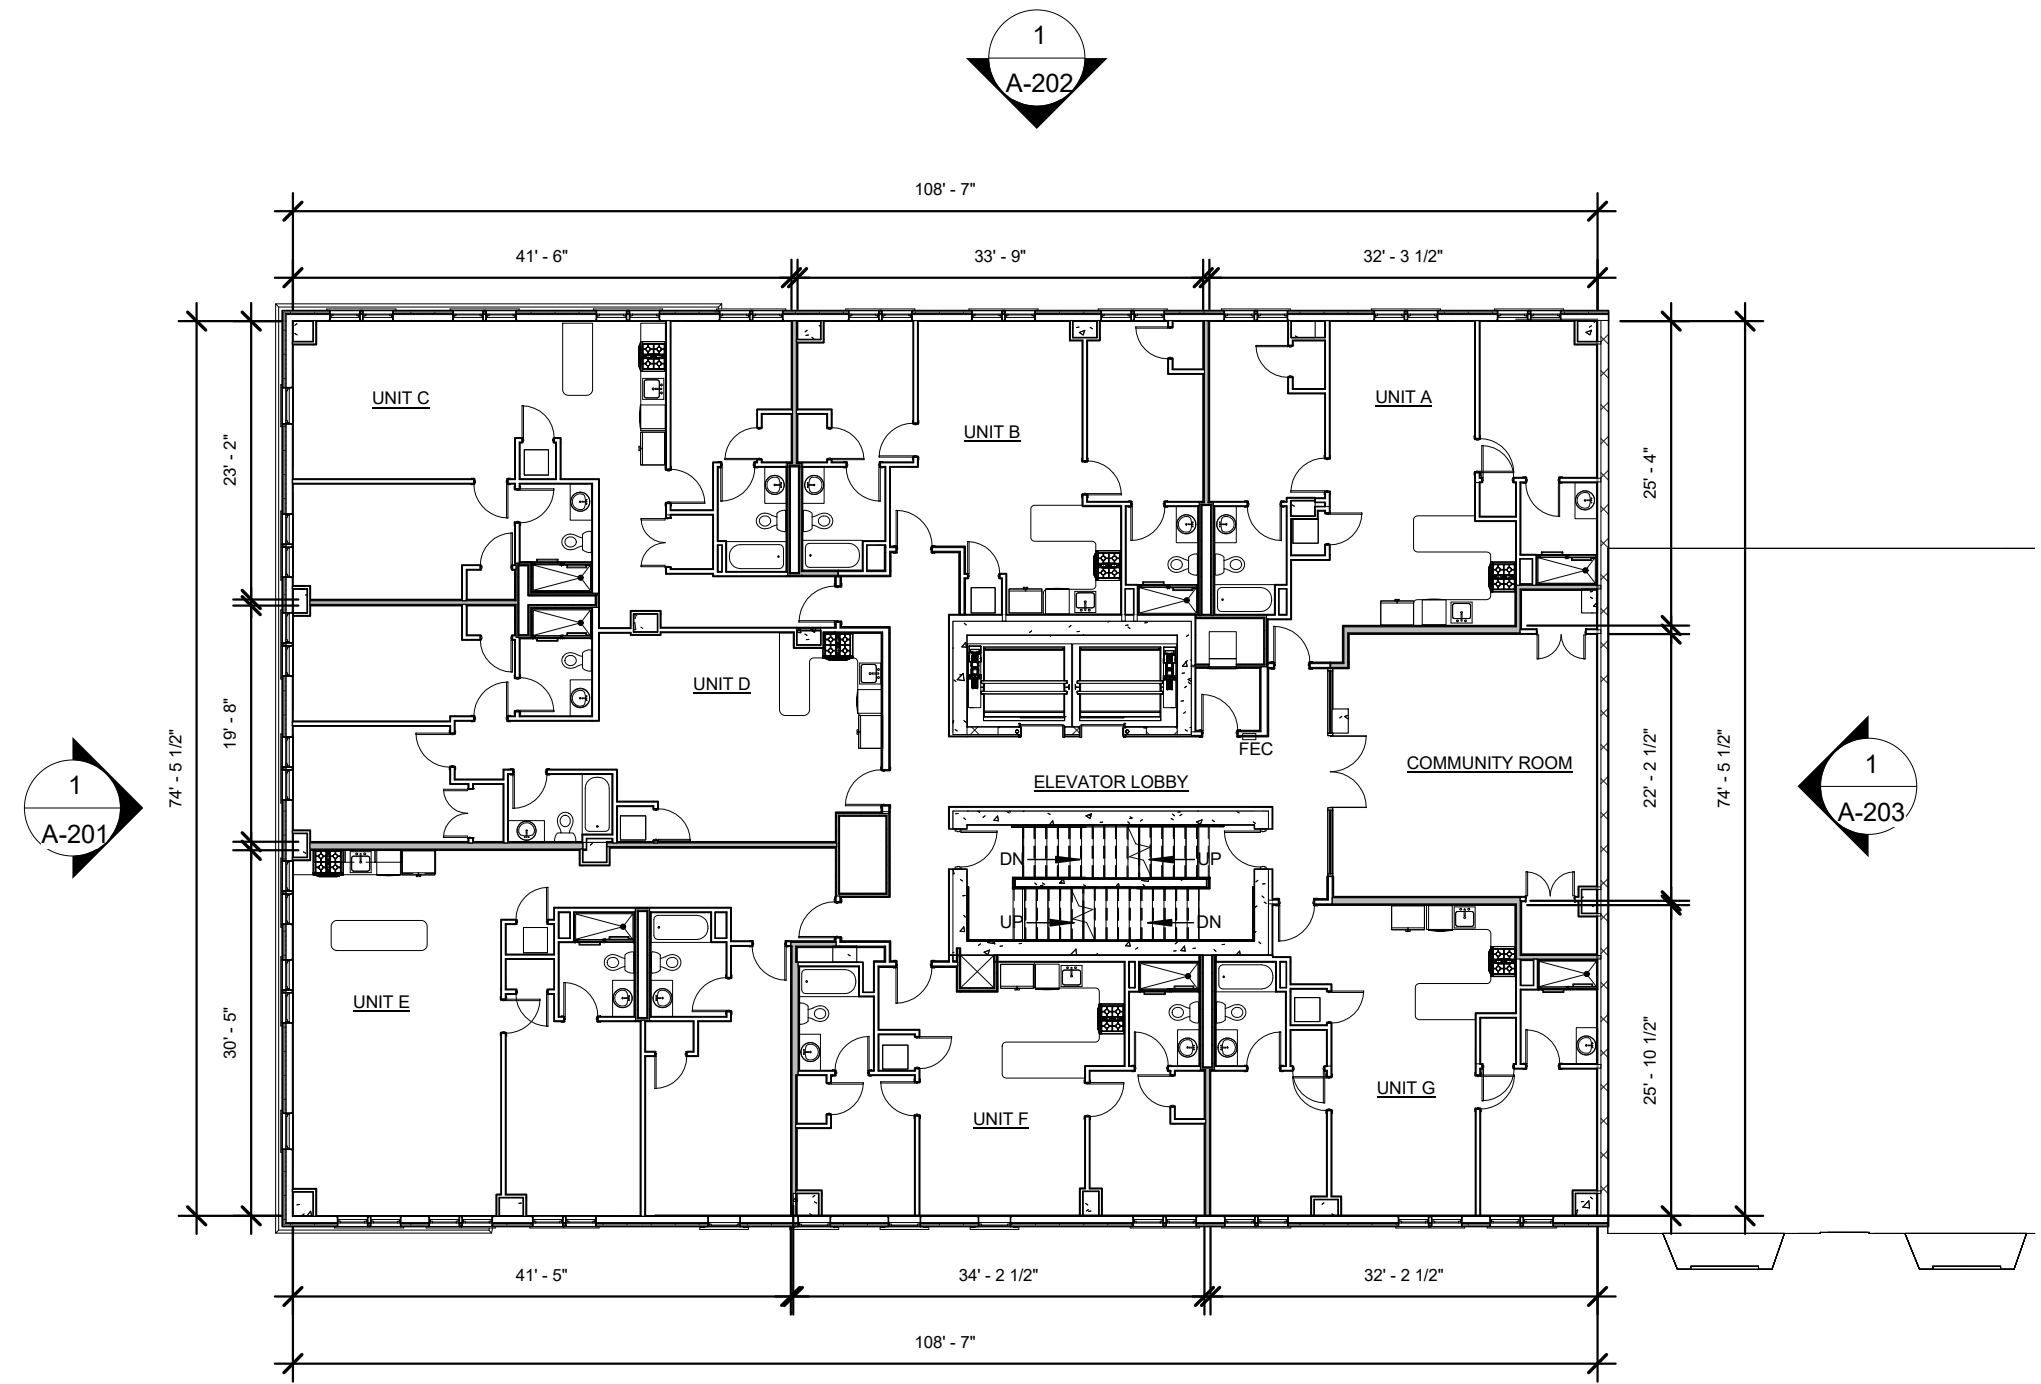

**1**  
**A-103**  
**THIRD FLOOR PLAN**  
 NOT TO SCALE



### REVISIONS

NO.	DESCRIPTION	DATE

### THIRD FLOOR PLAN

TITLE


2020-21 PROJECT NUMBER      11/01/2021 DATE

CGA DRAWN BY      JGC CHECKED BY

N.T.S. SCALE

**325 S. NEW STREET APARTMENT COMPLEX**


317-327 S. NEW STREET  
 BETHLEHEM, PA

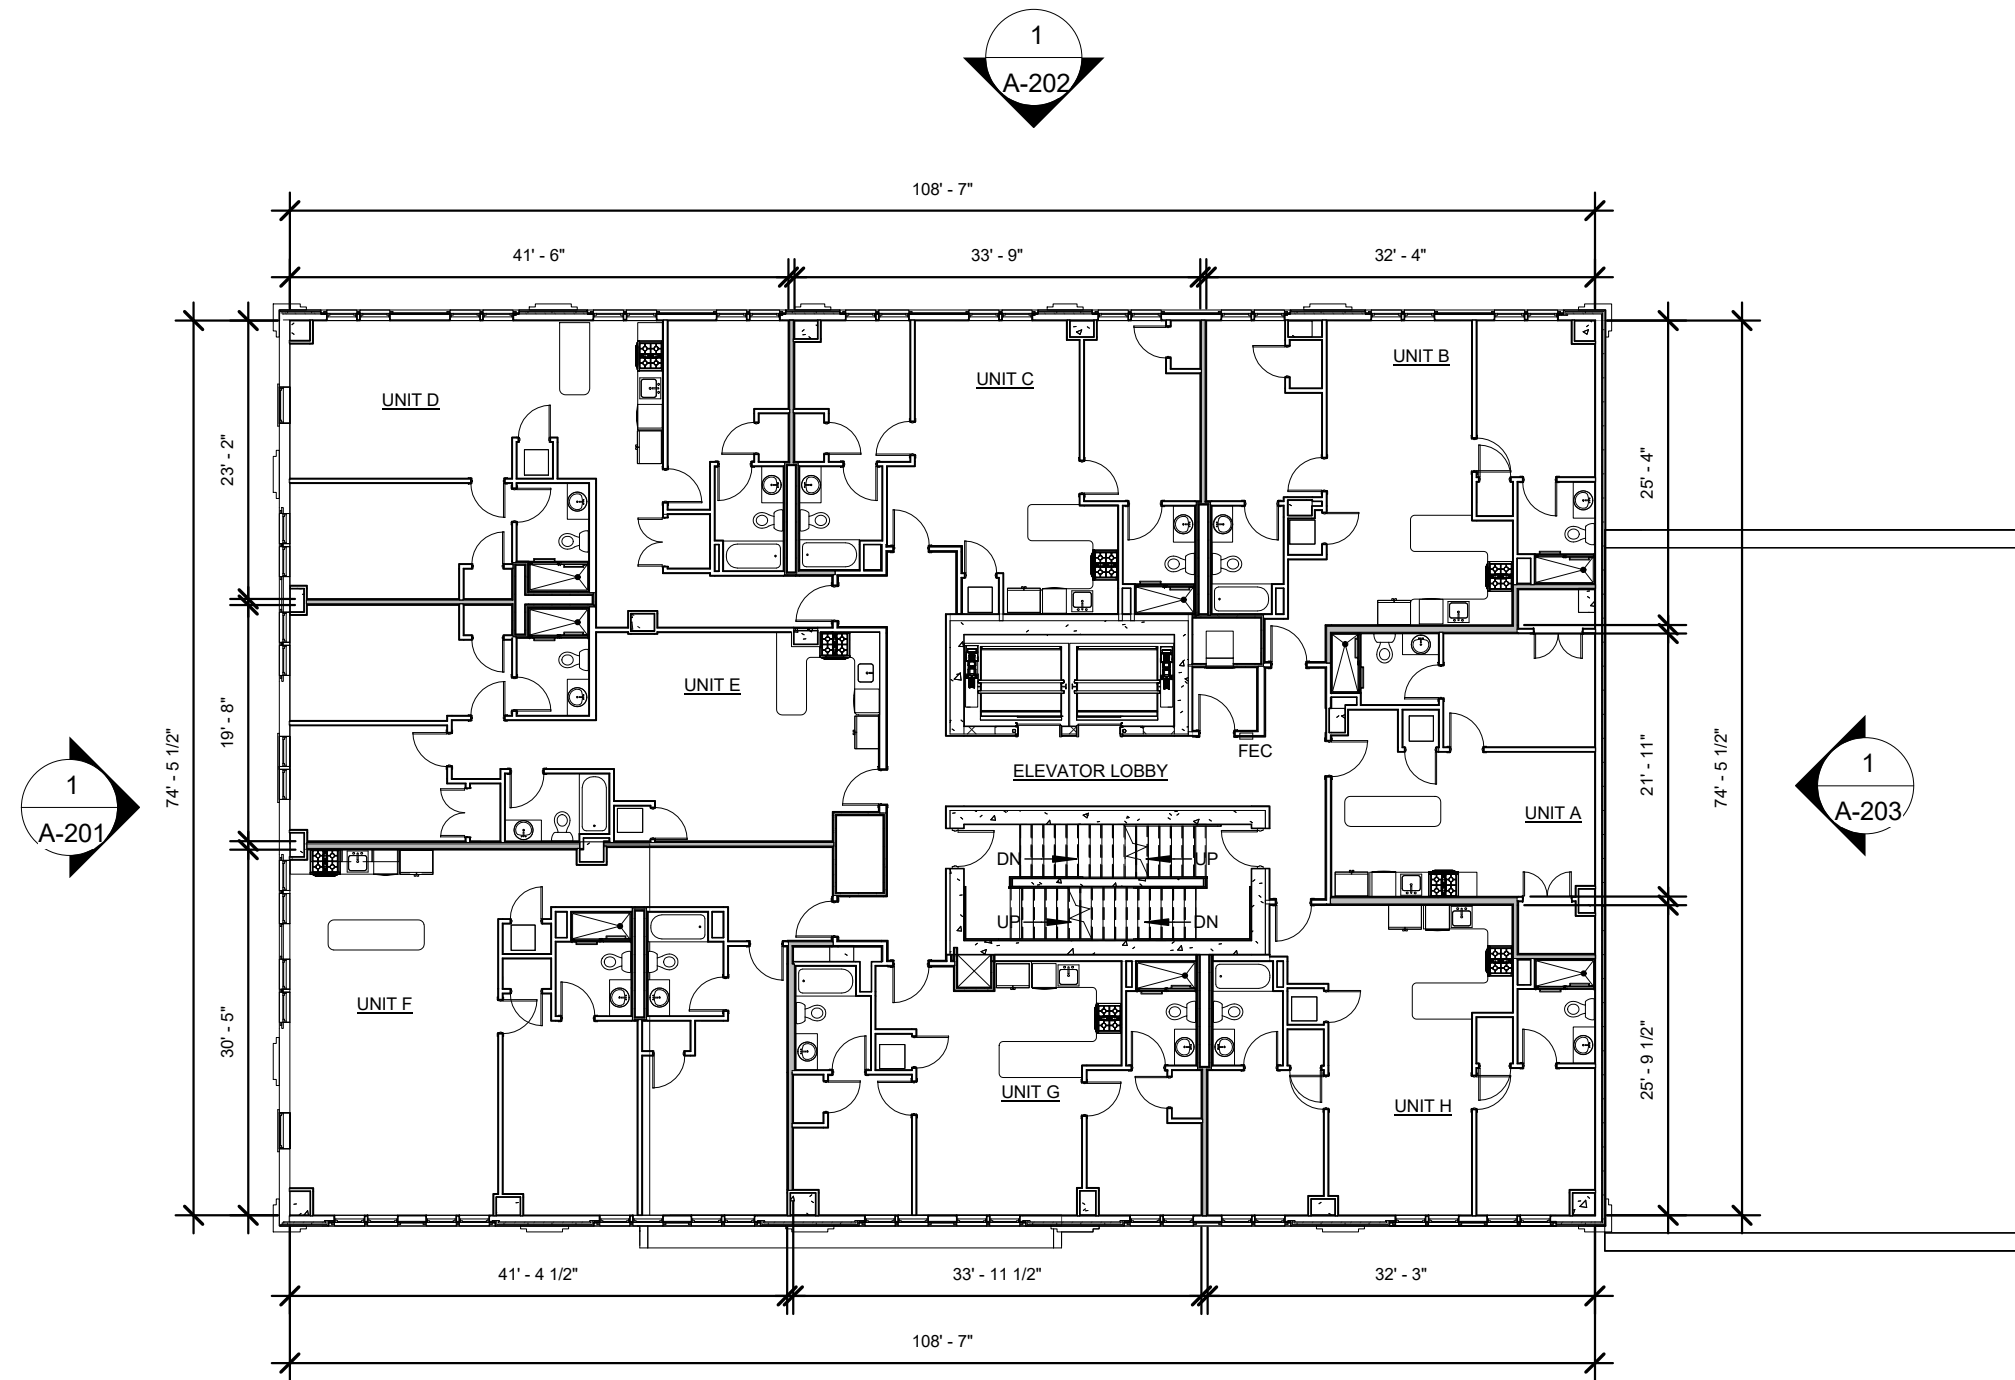

1  
**A-104**

**FOURTH FLOOR PLAN**

NOT TO SCALE

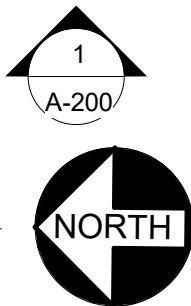

**REVISIONS**

NO.	DESCRIPTION	DATE

**FOURTH FLOOR PLAN**

TITLE


2020-21 PROJECT NUMBER      11/01/2021 DATE

CGA DRAWN BY      JGC CHECKED BY

N.T.S. SCALE

**325 S. NEW STREET APARTMENT COMPLEX**

317-327 S. NEW STREET  
 BETHLEHEM, PA

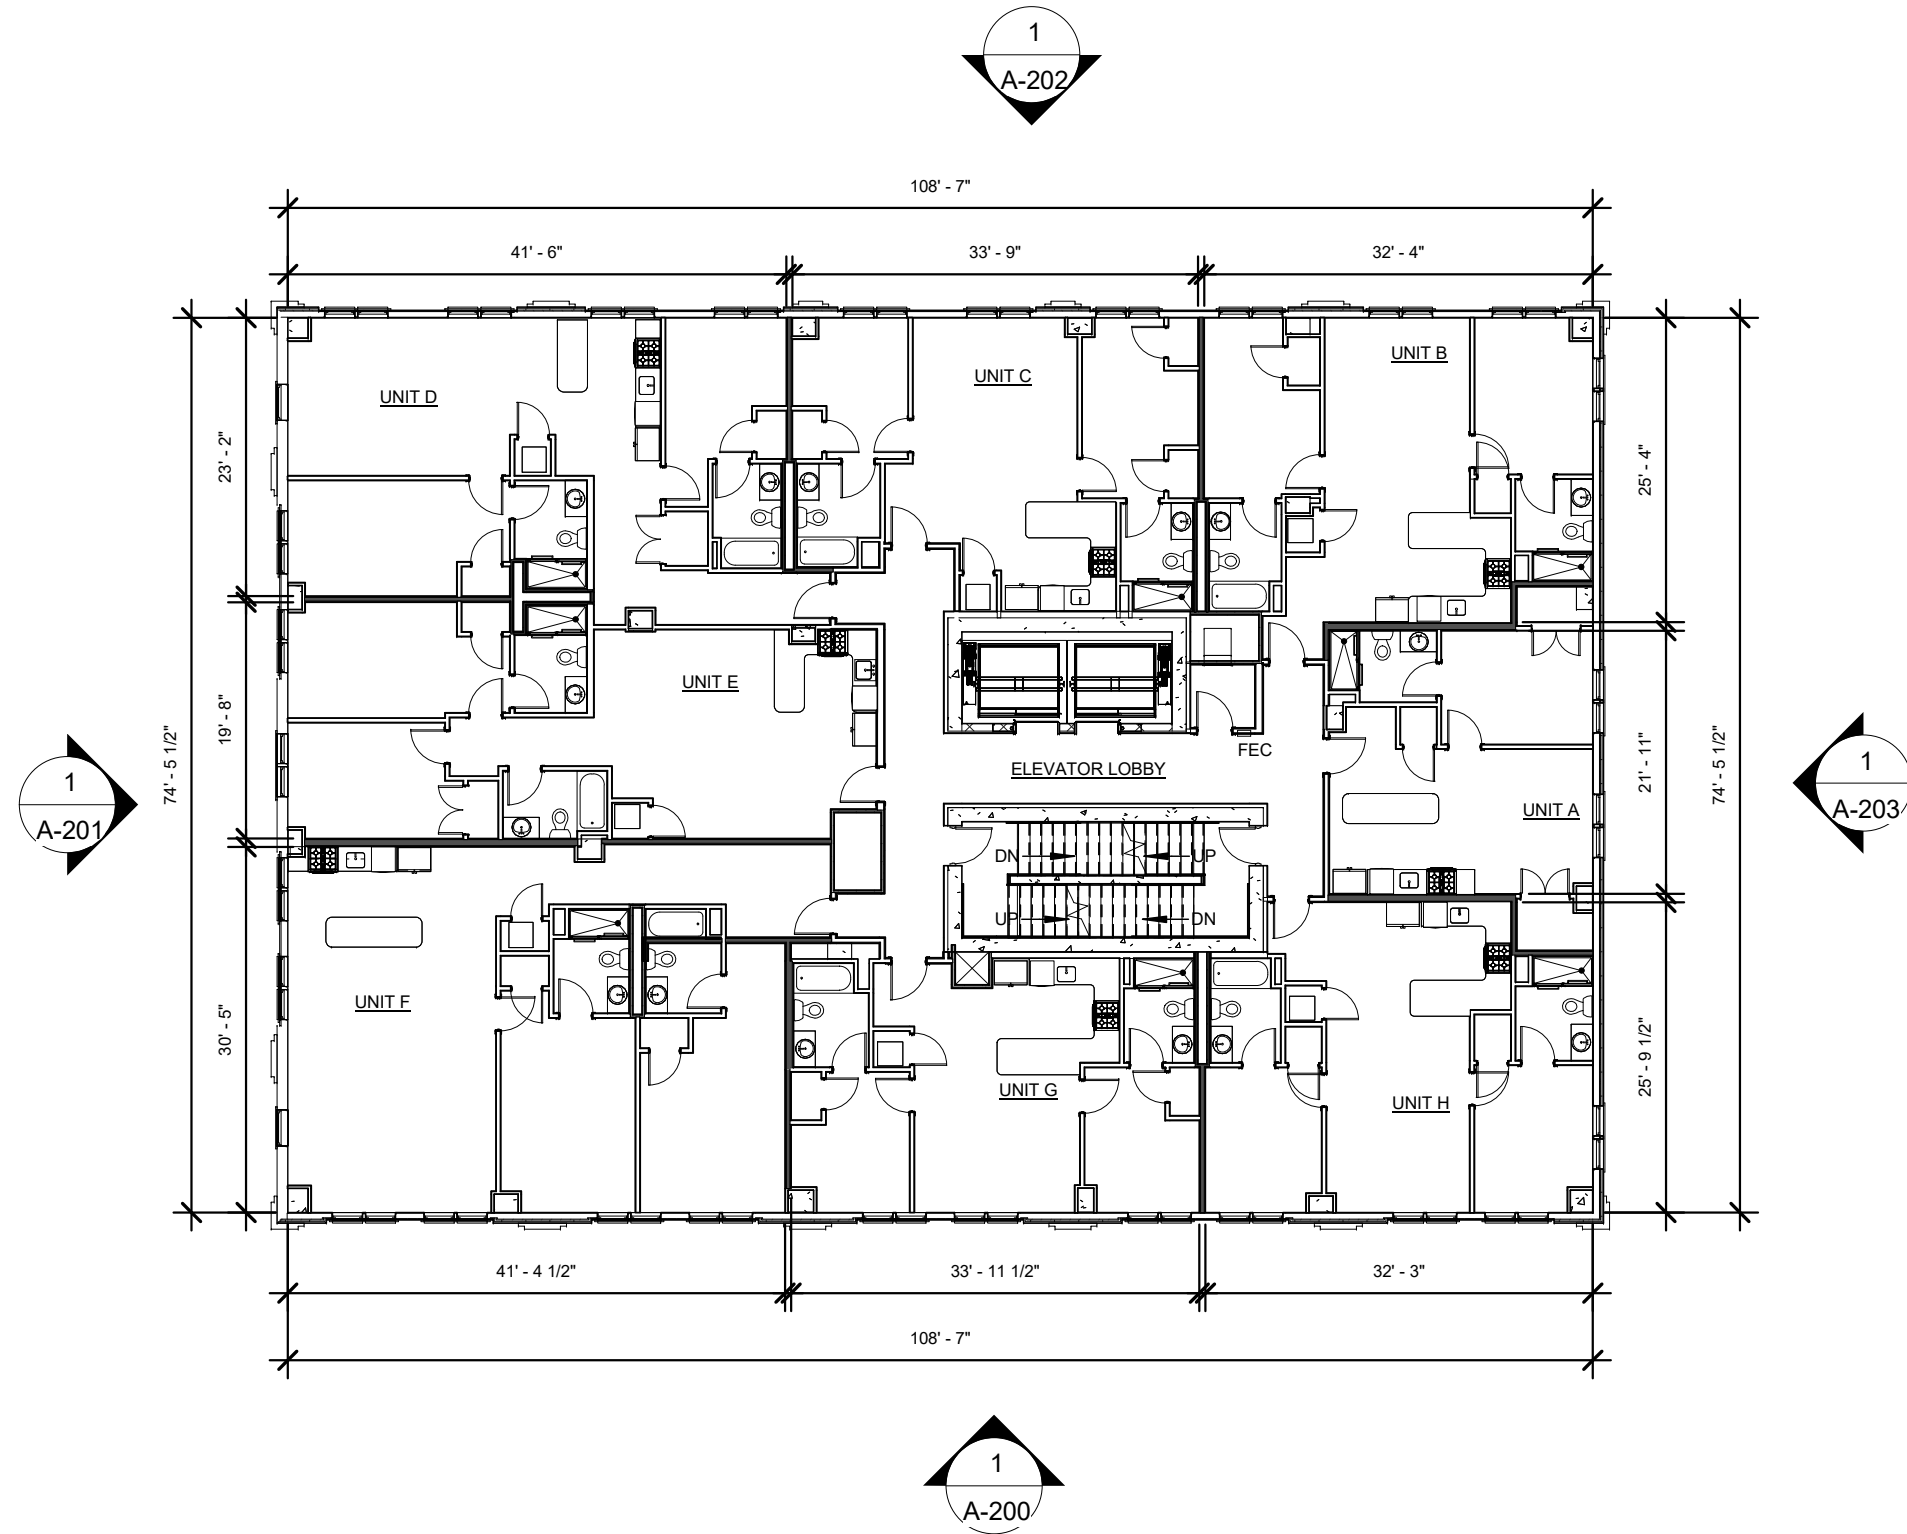

**1**  
**A-105**

**FIFTH THROUGH NINTH FLOOR PLAN**

NOT TO SCALE



**REVISIONS**

NO.	DESCRIPTION	DATE

**FIFTH THRU NINTH FLOOR FLOOR PLAN**

TITLE

2020-21 11/01/2021  
 PROJECT NUMBER DATE

CGA JGC  
 DRAWN BY CHECKED BY

N.T.S.  
 SCALE

**325 S. NEW STREET  
 APARTMENT  
 COMPLEX**

317-327 S. NEW STREET  
 BETHLEHEM, PA

**REVISIONS**

NO.	DESCRIPTION	DATE

**BUILDING ELEVATIONS**

TITLE

2020-21 PROJECT NUMBER      11/01/2021 DATE

MLY DRAWN BY      JGC CHECKED BY


N.T.S. SCALE



**1 WEST ELEVATION**  
 A-200 NOT TO SCALE

**325 S. NEW STREET  
 APARTMENT  
 COMPLEX**

317-327 S. NEW STREET  
 BETHLEHEM, PA

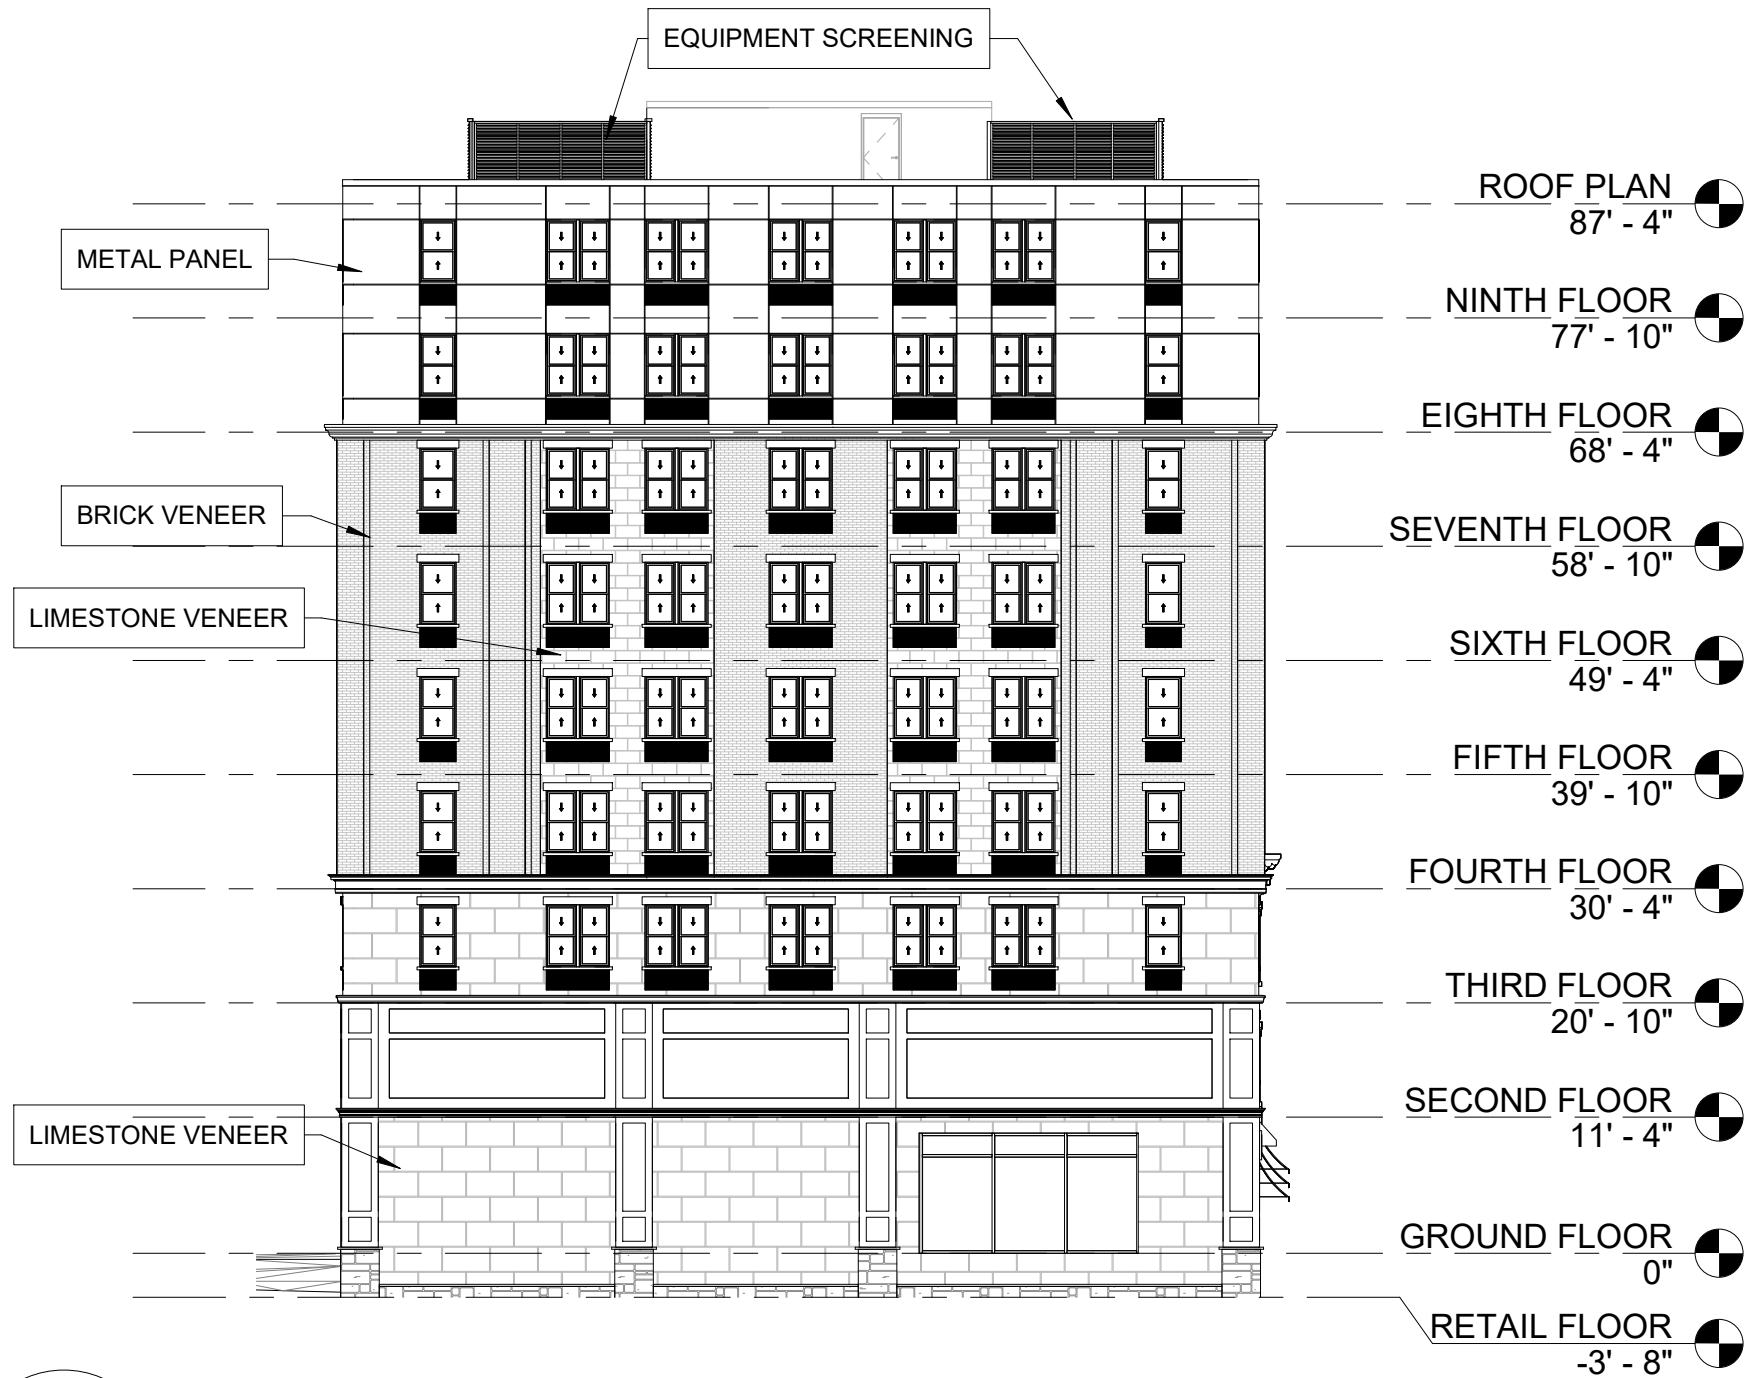

**1**  
**A-201**  
**NORTH ELEVATION**  
 NOT TO SCALE

**REVISIONS**

NO.	DESCRIPTION	DATE

**BUILDING ELEVATIONS**

TITLE

2020-21 PROJECT NUMBER      11/01/2021 DATE

MLY DRAWN BY      JGC CHECKED BY

N.T.S. SCALE

**325 S. NEW  
STREET  
APARTMENT  
COMPLEX**

317-327 S. NEW STREET  
BETHLEHEM, PA



**1**  
**A-202** **EAST ELEVATION**  
NOT TO SCALE

**REVISIONS**

NO.	DESCRIPTION	DATE

**BUILDING ELEVATIONS**

TITLE  
2020-21 PROJECT NUMBER 11/01/2021 DATE


MLY DRAWN BY JGC CHECKED BY

N.T.S. SCALE



**325 S. NEW STREET  
 APARTMENT  
 COMPLEX**

317-327 S. NEW STREET  
 BETHLEHEM, PA

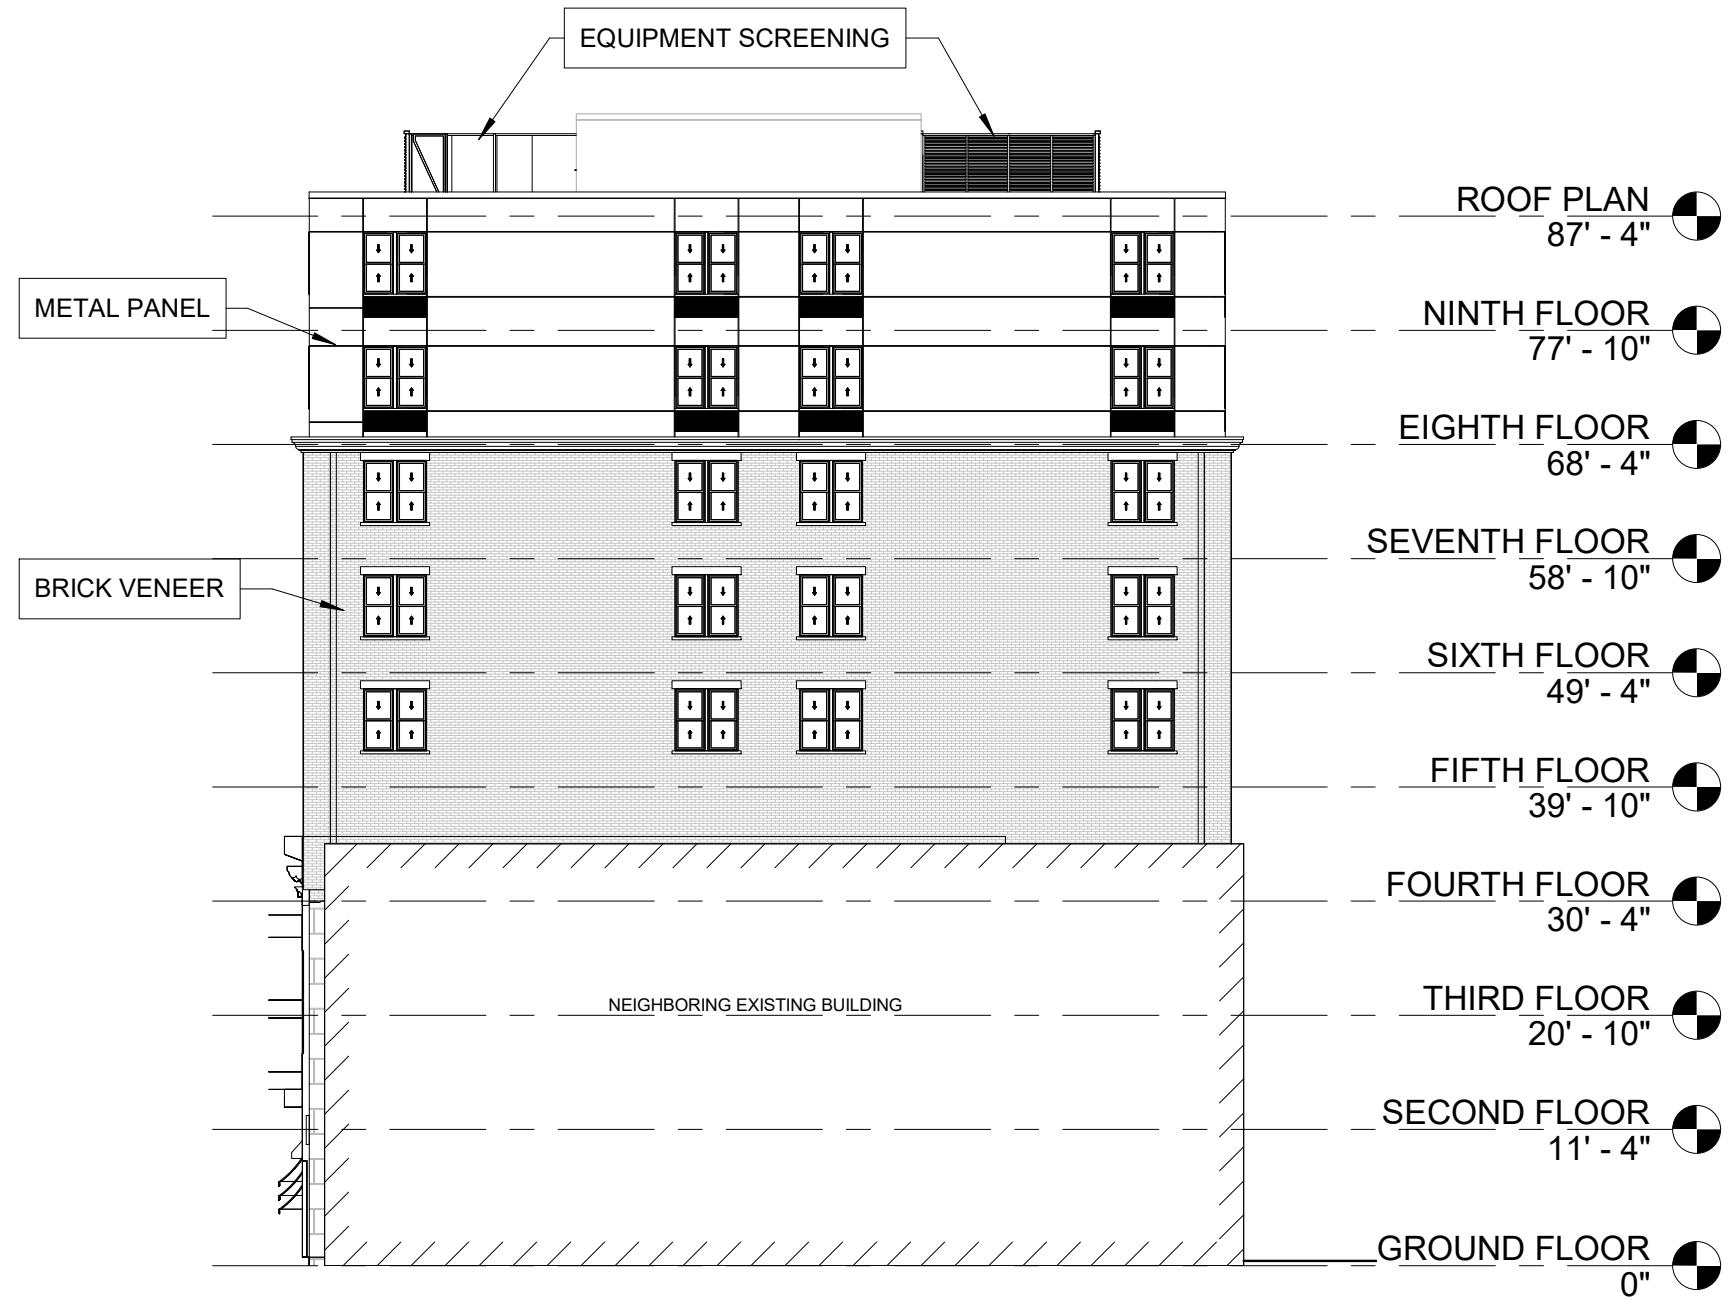

**1 SOUTH ELEVATION**  
 A-203 NOT TO SCALE

**REVISIONS**

NO.	DESCRIPTION	DATE

**BUILDING ELEVATIONS**

TITLE

2020-21 11/01/2021  
 PROJECT NUMBER DATE

MLY JGC  
 DRAWN BY CHECKED BY

N.T.S.  
 SCALE

**325 S. NEW STREET  
APARTMENT  
COMPLEX**

317-327 S. NEW STREET  
BETHLEHEM, PA



**1 WEST ELEVATION**  
A-204 NOT TO SCALE

**REVISIONS**

NO.	DESCRIPTION	DATE

**BUILDING ELEVATIONS**

TITLE


2020-21 PROJECT NUMBER 11/01/2021 DATE

MLY DRAWN BY JGC CHECKED BY

N.T.S. SCALE

**325 S. NEW STREET APARTMENT COMPLEX**

317-327 S. NEW STREET  
 BETHLEHEM, PA

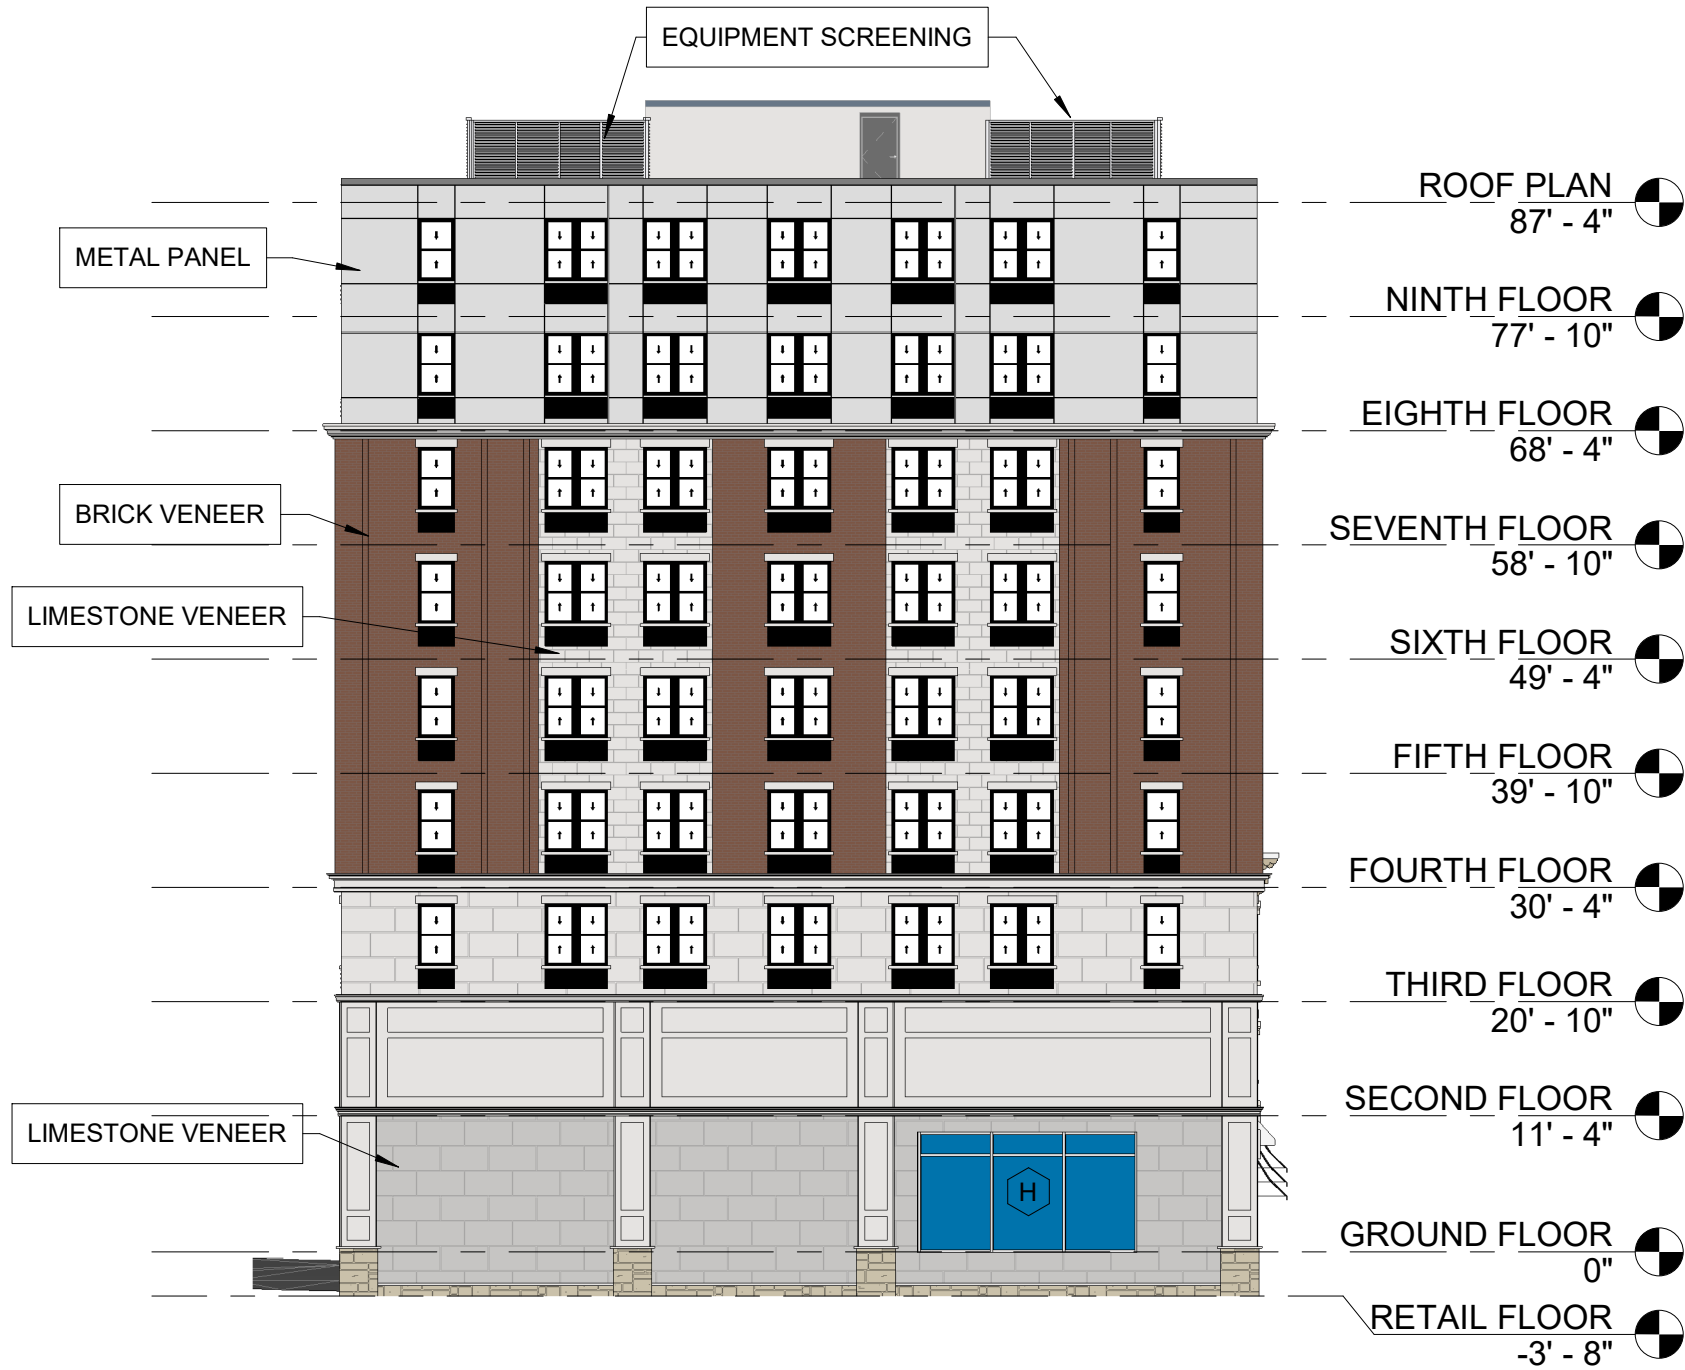

**1 NORTH ELEVATION**  
 A-205 NOT TO SCALE

**REVISIONS**

NO.	DESCRIPTION	DATE

**BUILDING ELEVATIONS**

TITLE


2020-21 PROJECT NUMBER      11/01/2021 DATE

MLY DRAWN BY      JGC CHECKED BY

N.T.S. SCALE

**325 S. NEW STREET APARTMENT COMPLEX**

317-327 S. NEW STREET  
BETHLEHEM, PA

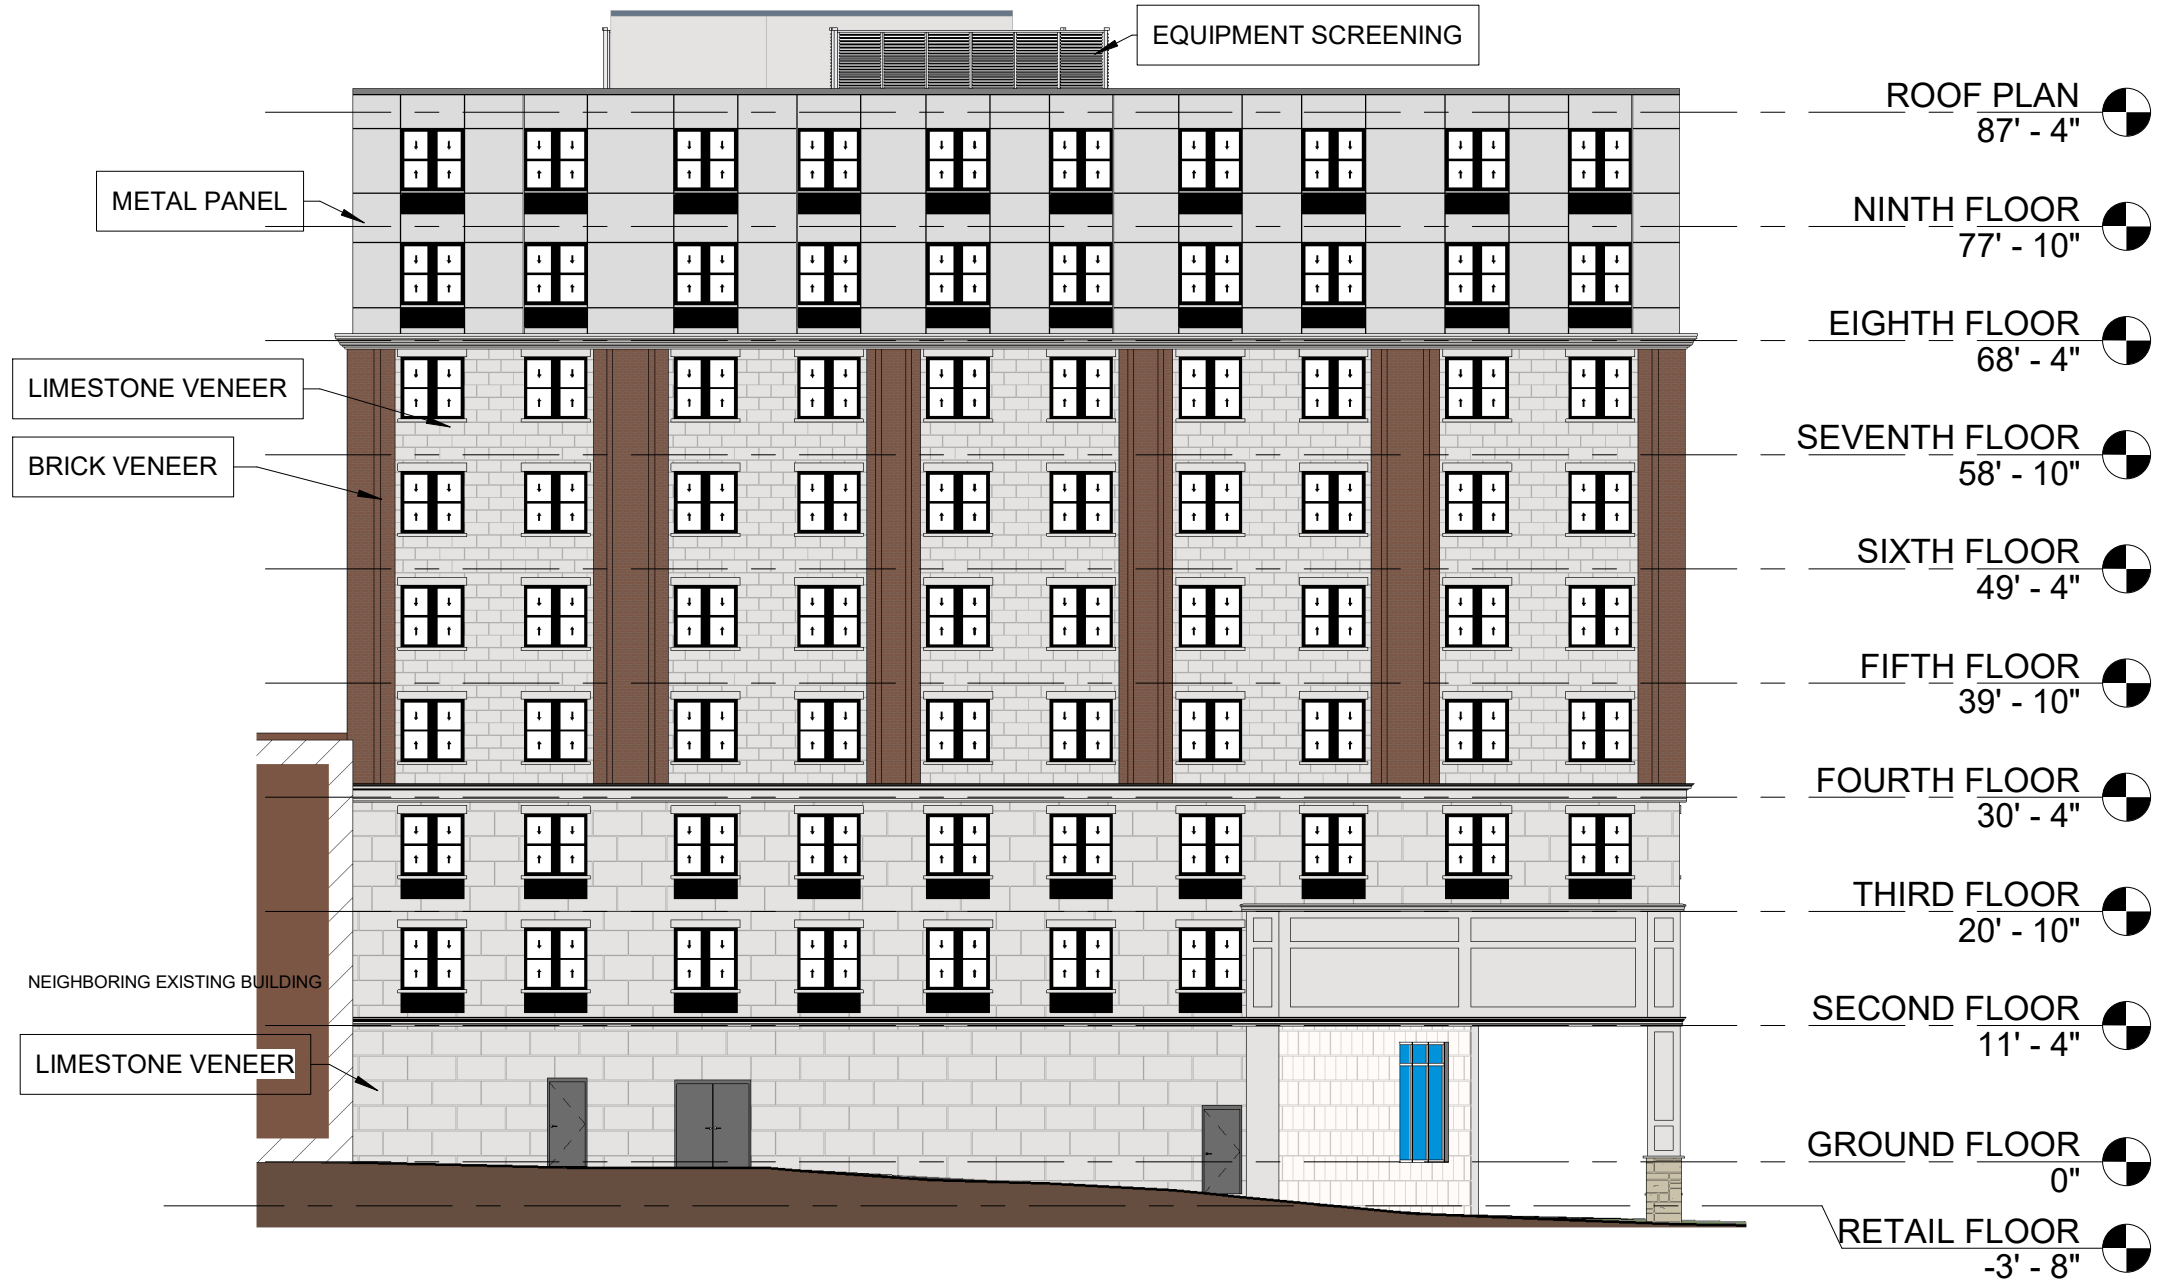

**1 EAST ELEVATION**  
A-206 NOT TO SCALE

**REVISIONS**

NO.	DESCRIPTION	DATE

**BUILDING ELEVATIONS**

TITLE


2020-21 PROJECT NUMBER 11/01/2021 DATE

MLY DRAWN BY JGC CHECKED BY

N.T.S. SCALE

**325 S. NEW STREET APARTMENT COMPLEX**

317-327 S. NEW STREET  
 BETHLEHEM, PA

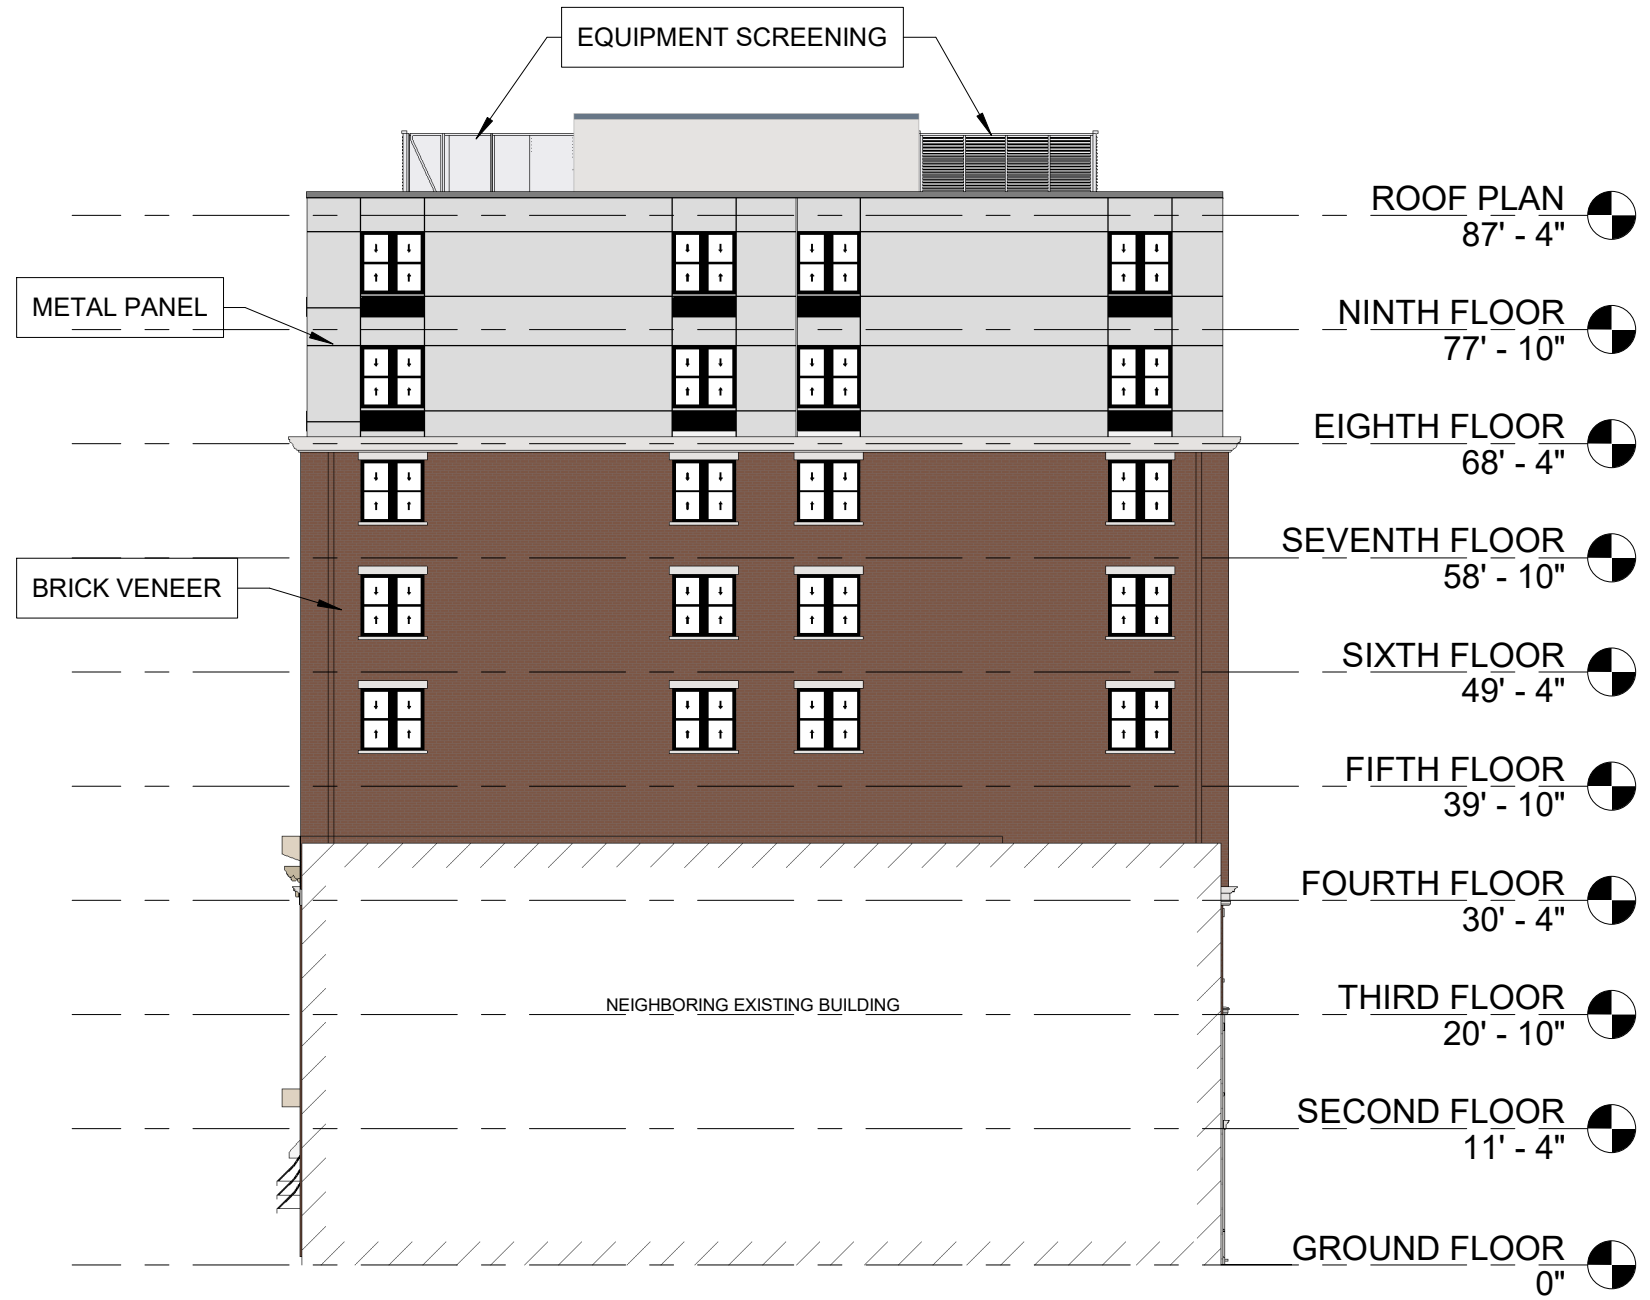

**1 SOUTH ELEVATION**  
 A-207 NOT TO SCALE

**REVISIONS**

NO.	DESCRIPTION	DATE

**BUILDING ELEVATIONS**

TITLE

2020-21 PROJECT NUMBER 11/01/2021 DATE

MLY DRAWN BY JGC CHECKED BY

N.T.S. SCALE

# Bällina

GROUP, LLC

1439 MONROE AVE.  
 SUITE 1  
 DUNMORE, PA 18509  
 TEL: (570) 207-0195  
 www.ballinagroup.com

## **325 S. NEW STREET STREET APARTMENT COMPLEX**

317-327 S. NEW STREET  
 BETHLEHEM, PA

260.0  
 256.0  
 253.0  
 247.0



CURRENT STREETScape



PROPOSED STREETScape

### REVISIONS

NO.	DESCRIPTION	DATE

### STREETScape

TITLE

2020-21      11/01/2021  
 PROJECT NUMBER      DATE

MLY      JGC  
 DRAWN BY      CHECKED BY

N.T.S.  
 SCALE

1439 MONROE AVE.  
SUITE 1  
DUNMORE, PA 18509  
TEL: (570) 207-0195  
www.ballinagroup.com

## 325 S. NEW STREET APARTMENT COMPLEX

317-327 S. NEW STREET  
BETHLEHEM, PA



CURRENT STREETScape



PROPOSED STREETScape

### REVISIONS

NO.	DESCRIPTION	DATE

### STREETScape

TITLE \_\_\_\_\_

2020-21      11/01/2021  
PROJECT NUMBER      DATE

MLY      JGC  
DRAWN BY      CHECKED BY

N.T.S.  
SCALE \_\_\_\_\_

1439 MONROE AVE.  
 SUITE 1  
 DUNMORE, PA 18509  
 TEL: (570) 207-0195  
 www.ballinagroup.com



CURRENT STREETScape



PROPOSED STREETScape

**325 S. NEW STREET APARTMENT COMPLEX**

317-327 S. NEW STREET  
 BETHLEHEM, PA

**REVISIONS**

NO.	DESCRIPTION	DATE

**STREETScape**

TITLE \_\_\_\_\_

2020-21 PROJECT NUMBER DATE 11/01/2021

MLY DRAWN BY JGC CHECKED BY

N.T.S. SCALE



1439 MONROE AVE.  
 SUITE 1  
 DUNMORE, PA 18509  
 TEL: (570) 207-0195  
 www.ballinagroup.com



OVERALL BUILDING



STREET VIEW LOOKING SOUTH ON S. NEW STREET

**325 S. NEW STREET APARTMENT COMPLEX**

317-327 S. NEW STREET  
 BETHLEHEM, PA

**REVISIONS**

NO.	DESCRIPTION	DATE

**3D RENDERINGS**

TITLE \_\_\_\_\_

2020-21      11/01/2021  
PROJECT NUMBER      DATE

MLY      JGC  
DRAWN BY      CHECKED BY

N.T.S.  
SCALE

1439 MONROE AVE.  
 SUITE 1  
 DUNMORE, PA 18509  
 TEL: (570) 207-0195  
 www.ballinagroup.com



STREET VIEW LOOKING SOUTH ON S. NEW STREET



STREET VIEW LOOKING SOUTH ON S. NEW STREET

**325 S. NEW STREET APARTMENT COMPLEX**

317-327 S. NEW STREET  
 BETHLEHEM, PA

**REVISIONS**

NO.	DESCRIPTION	DATE

**3D RENDERINGS**

TITLE \_\_\_\_\_  
 2020-21 PROJECT NUMBER      11/01/2021 DATE

MLY DRAWN BY      JGC CHECKED BY

N.T.S. SCALE



STREET VIEW LOOKING SOUTH ON S. NEW STREET



STREET VIEW LOOKING TOWARD GRAHAM PLACE

# Bällina

GROUP, LLC

1439 MONROE AVE.  
 SUITE 1  
 DUNMORE, PA 18509  
 TEL: (570) 207-0195  
 www.ballinagroup.com

## **325 S. NEW STREET APARTMENT COMPLEX**

317-327 S. NEW STREET  
 BETHLEHEM, PA

### REVISIONS

NO.	DESCRIPTION	DATE

### 3D RENDERINGS

TITLE \_\_\_\_\_

2020-21 PROJECT NUMBER DATE 11/01/2021

MLY DRAWN BY JGC CHECKED BY

N.T.S. SCALE

1439 MONROE AVE.  
 SUITE 1  
 DUNMORE, PA 18509  
 TEL: (570) 207-0195  
 www.ballinagroup.com

**325 S. NEW STREET APARTMENT COMPLEX**

317-327 S. NEW STREET  
 BETHLEHEM, PA



STREET VIEW LOOKING NORTH ON S. NEW STREET



STREET VIEW LOOKING NORTH ON S. NEW STREET



STREET VIEW LOOKING WEST FROM GREENWAY

**REVISIONS**

NO.	DESCRIPTION	DATE

**3D RENDERINGS**

TITLE \_\_\_\_\_

2020-21 PROJECT NUMBER DATE 11/01/2021

MLY DRAWN BY JGC CHECKED BY

N.T.S. SCALE