
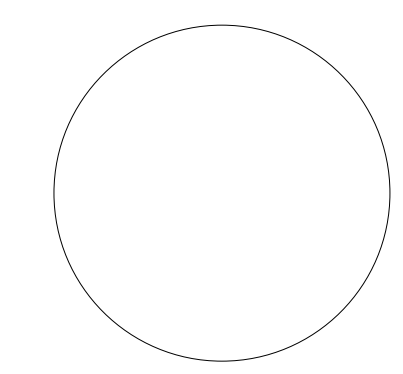
 
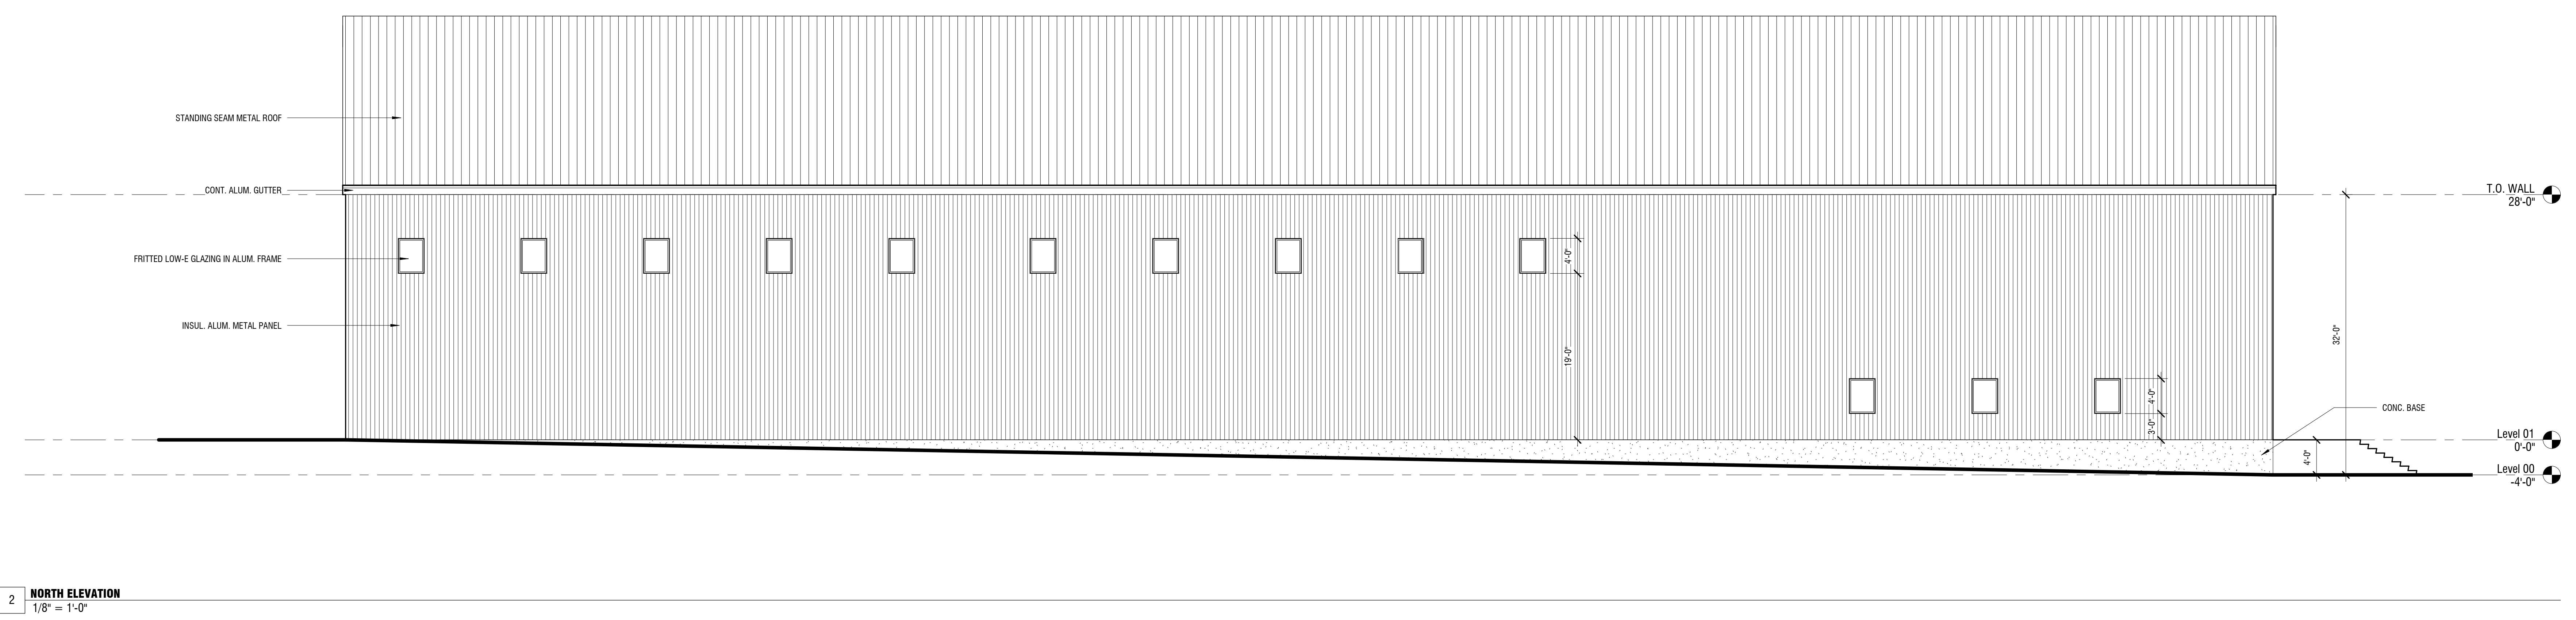



NO.	ISSUE DESCRIPTION	DATE
1	SCHEMATIC DESIGN - R.F.C.	4.15.2022

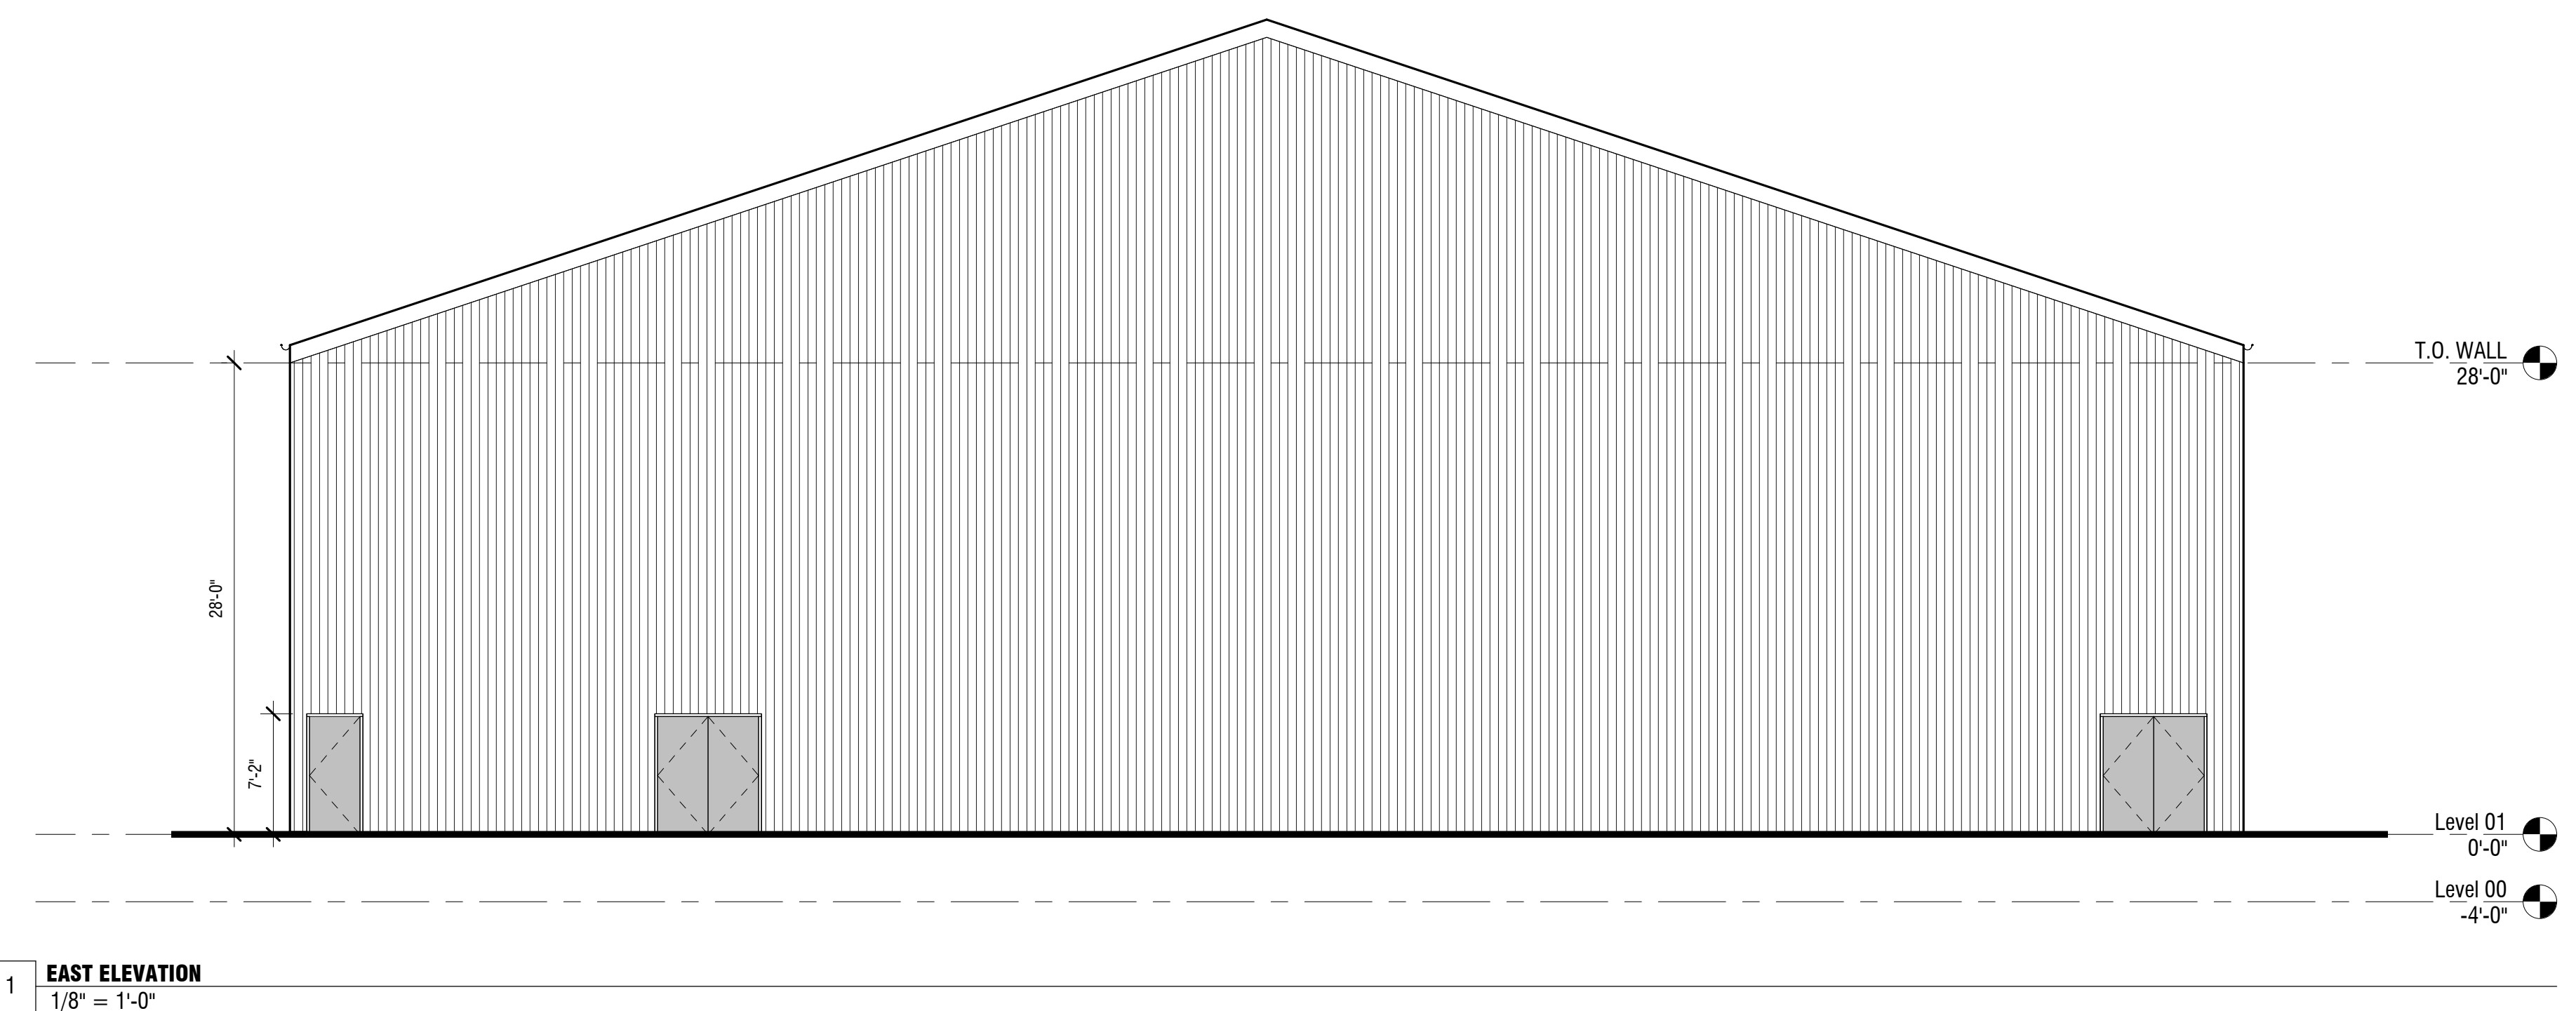


DATE:	06/08/21
SCALE:	1/8" = 1'-0"
DRAWN BY:	Author
CHECKED BY:	Checker
PROJ NO:	22-0005

A2.00

NO.	ISSUE DESCRIPTION	DATE
1	SCHEMATIC DESIGN - R.F.C.	4.15.2022

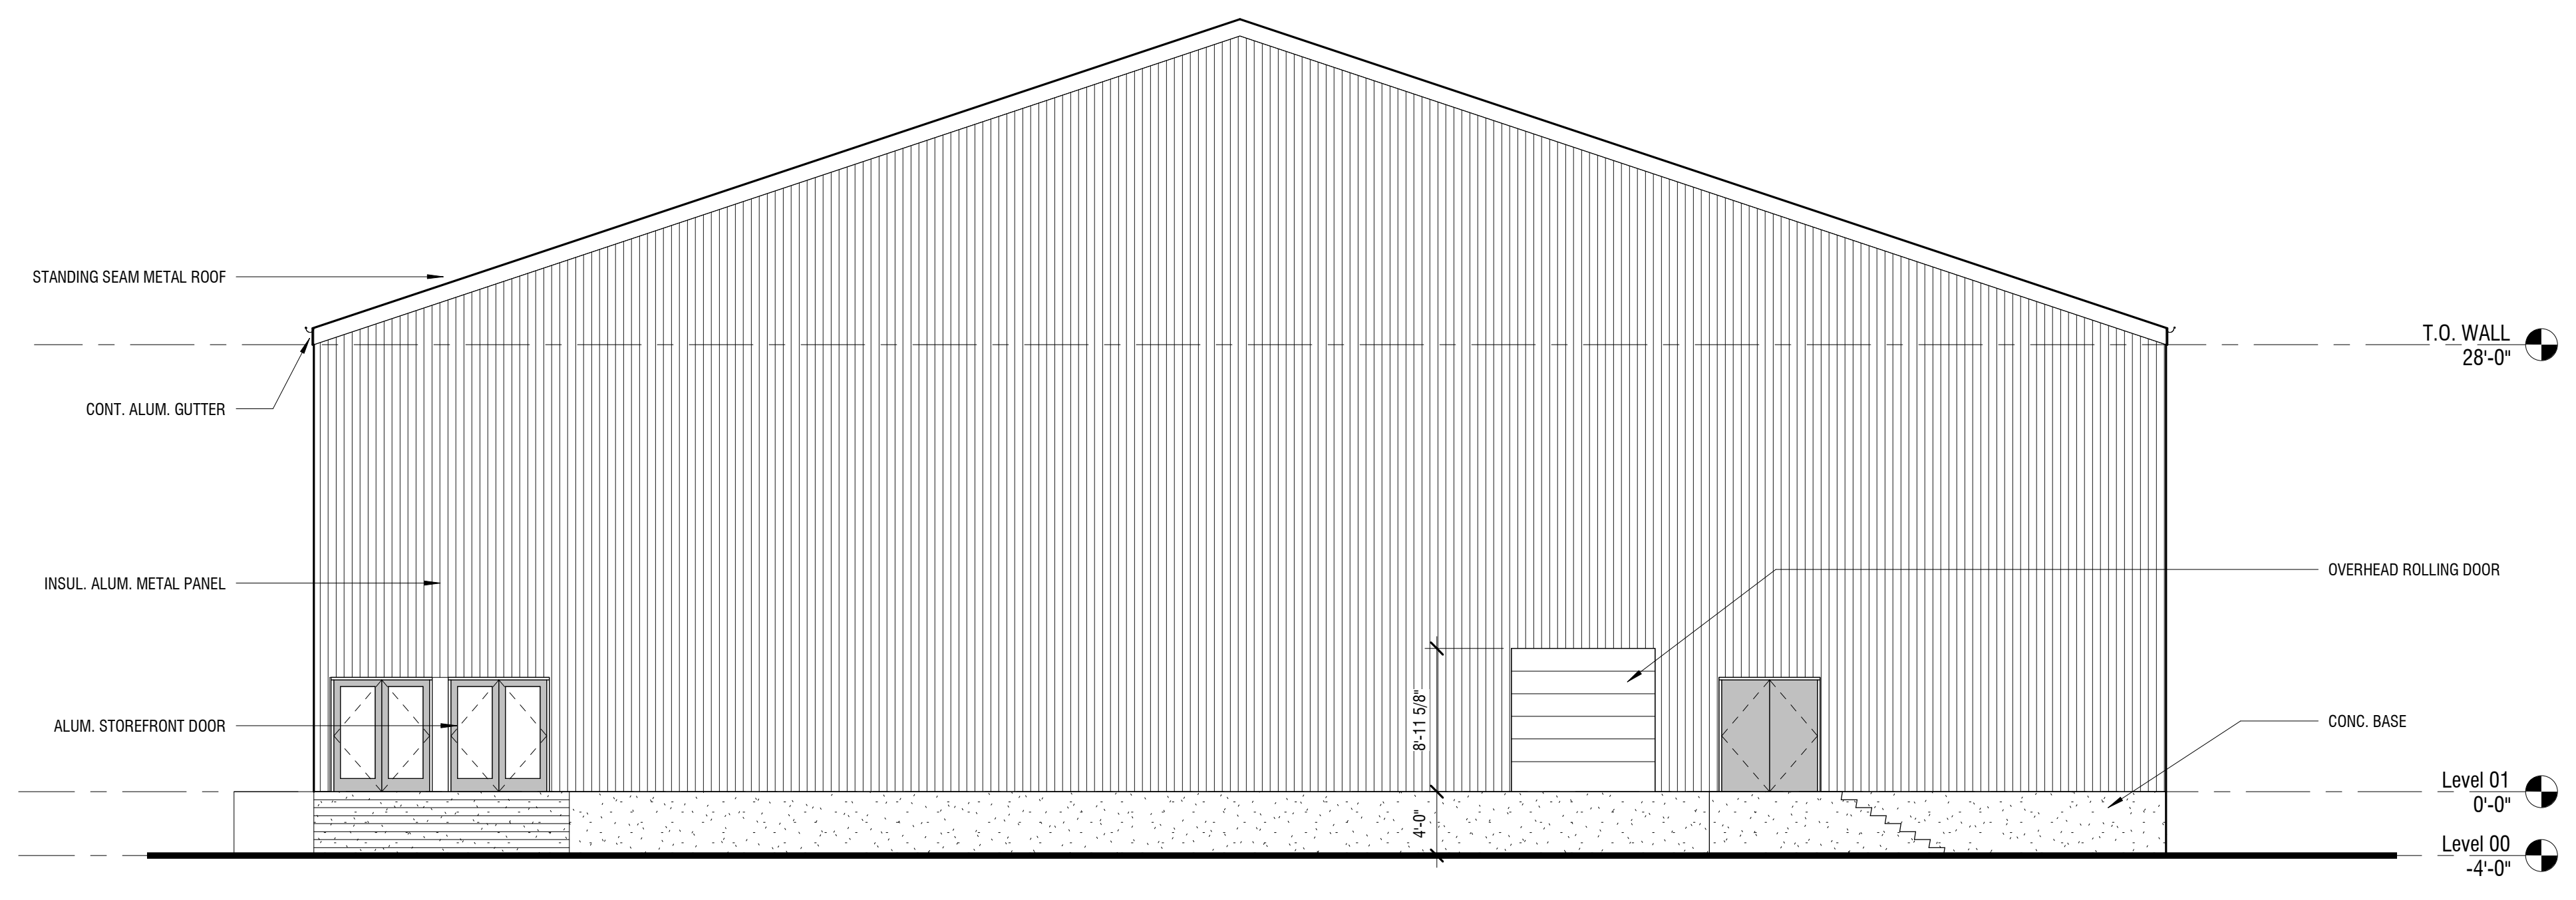

2 WEST ELEVATION
1/8" = 1'-0"

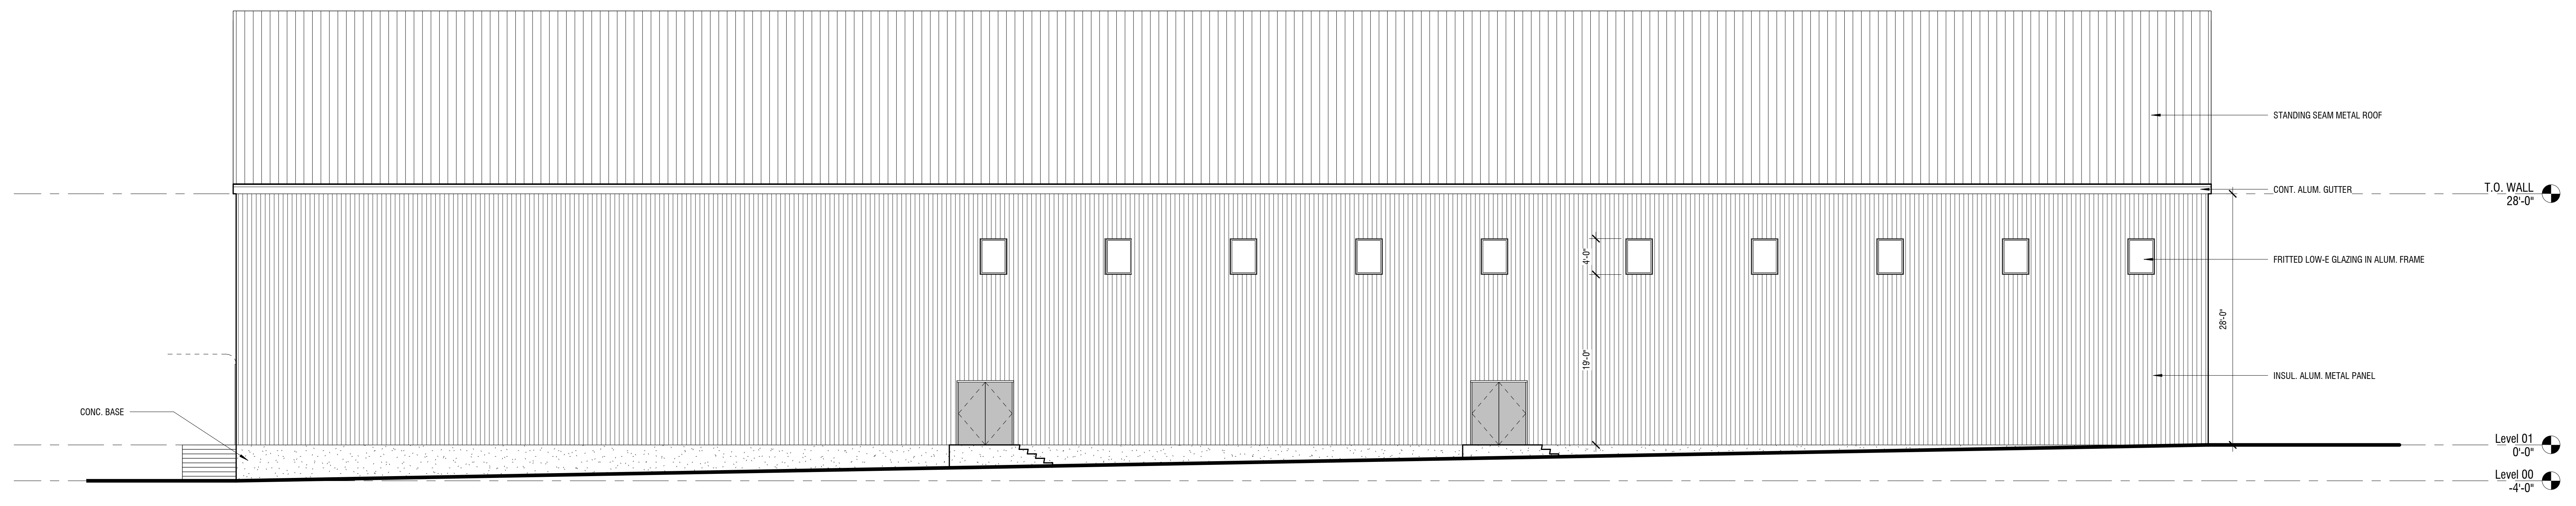

1 SOUTH ELEVATION
1/8" = 1'-0"

