


No.	Date	Description

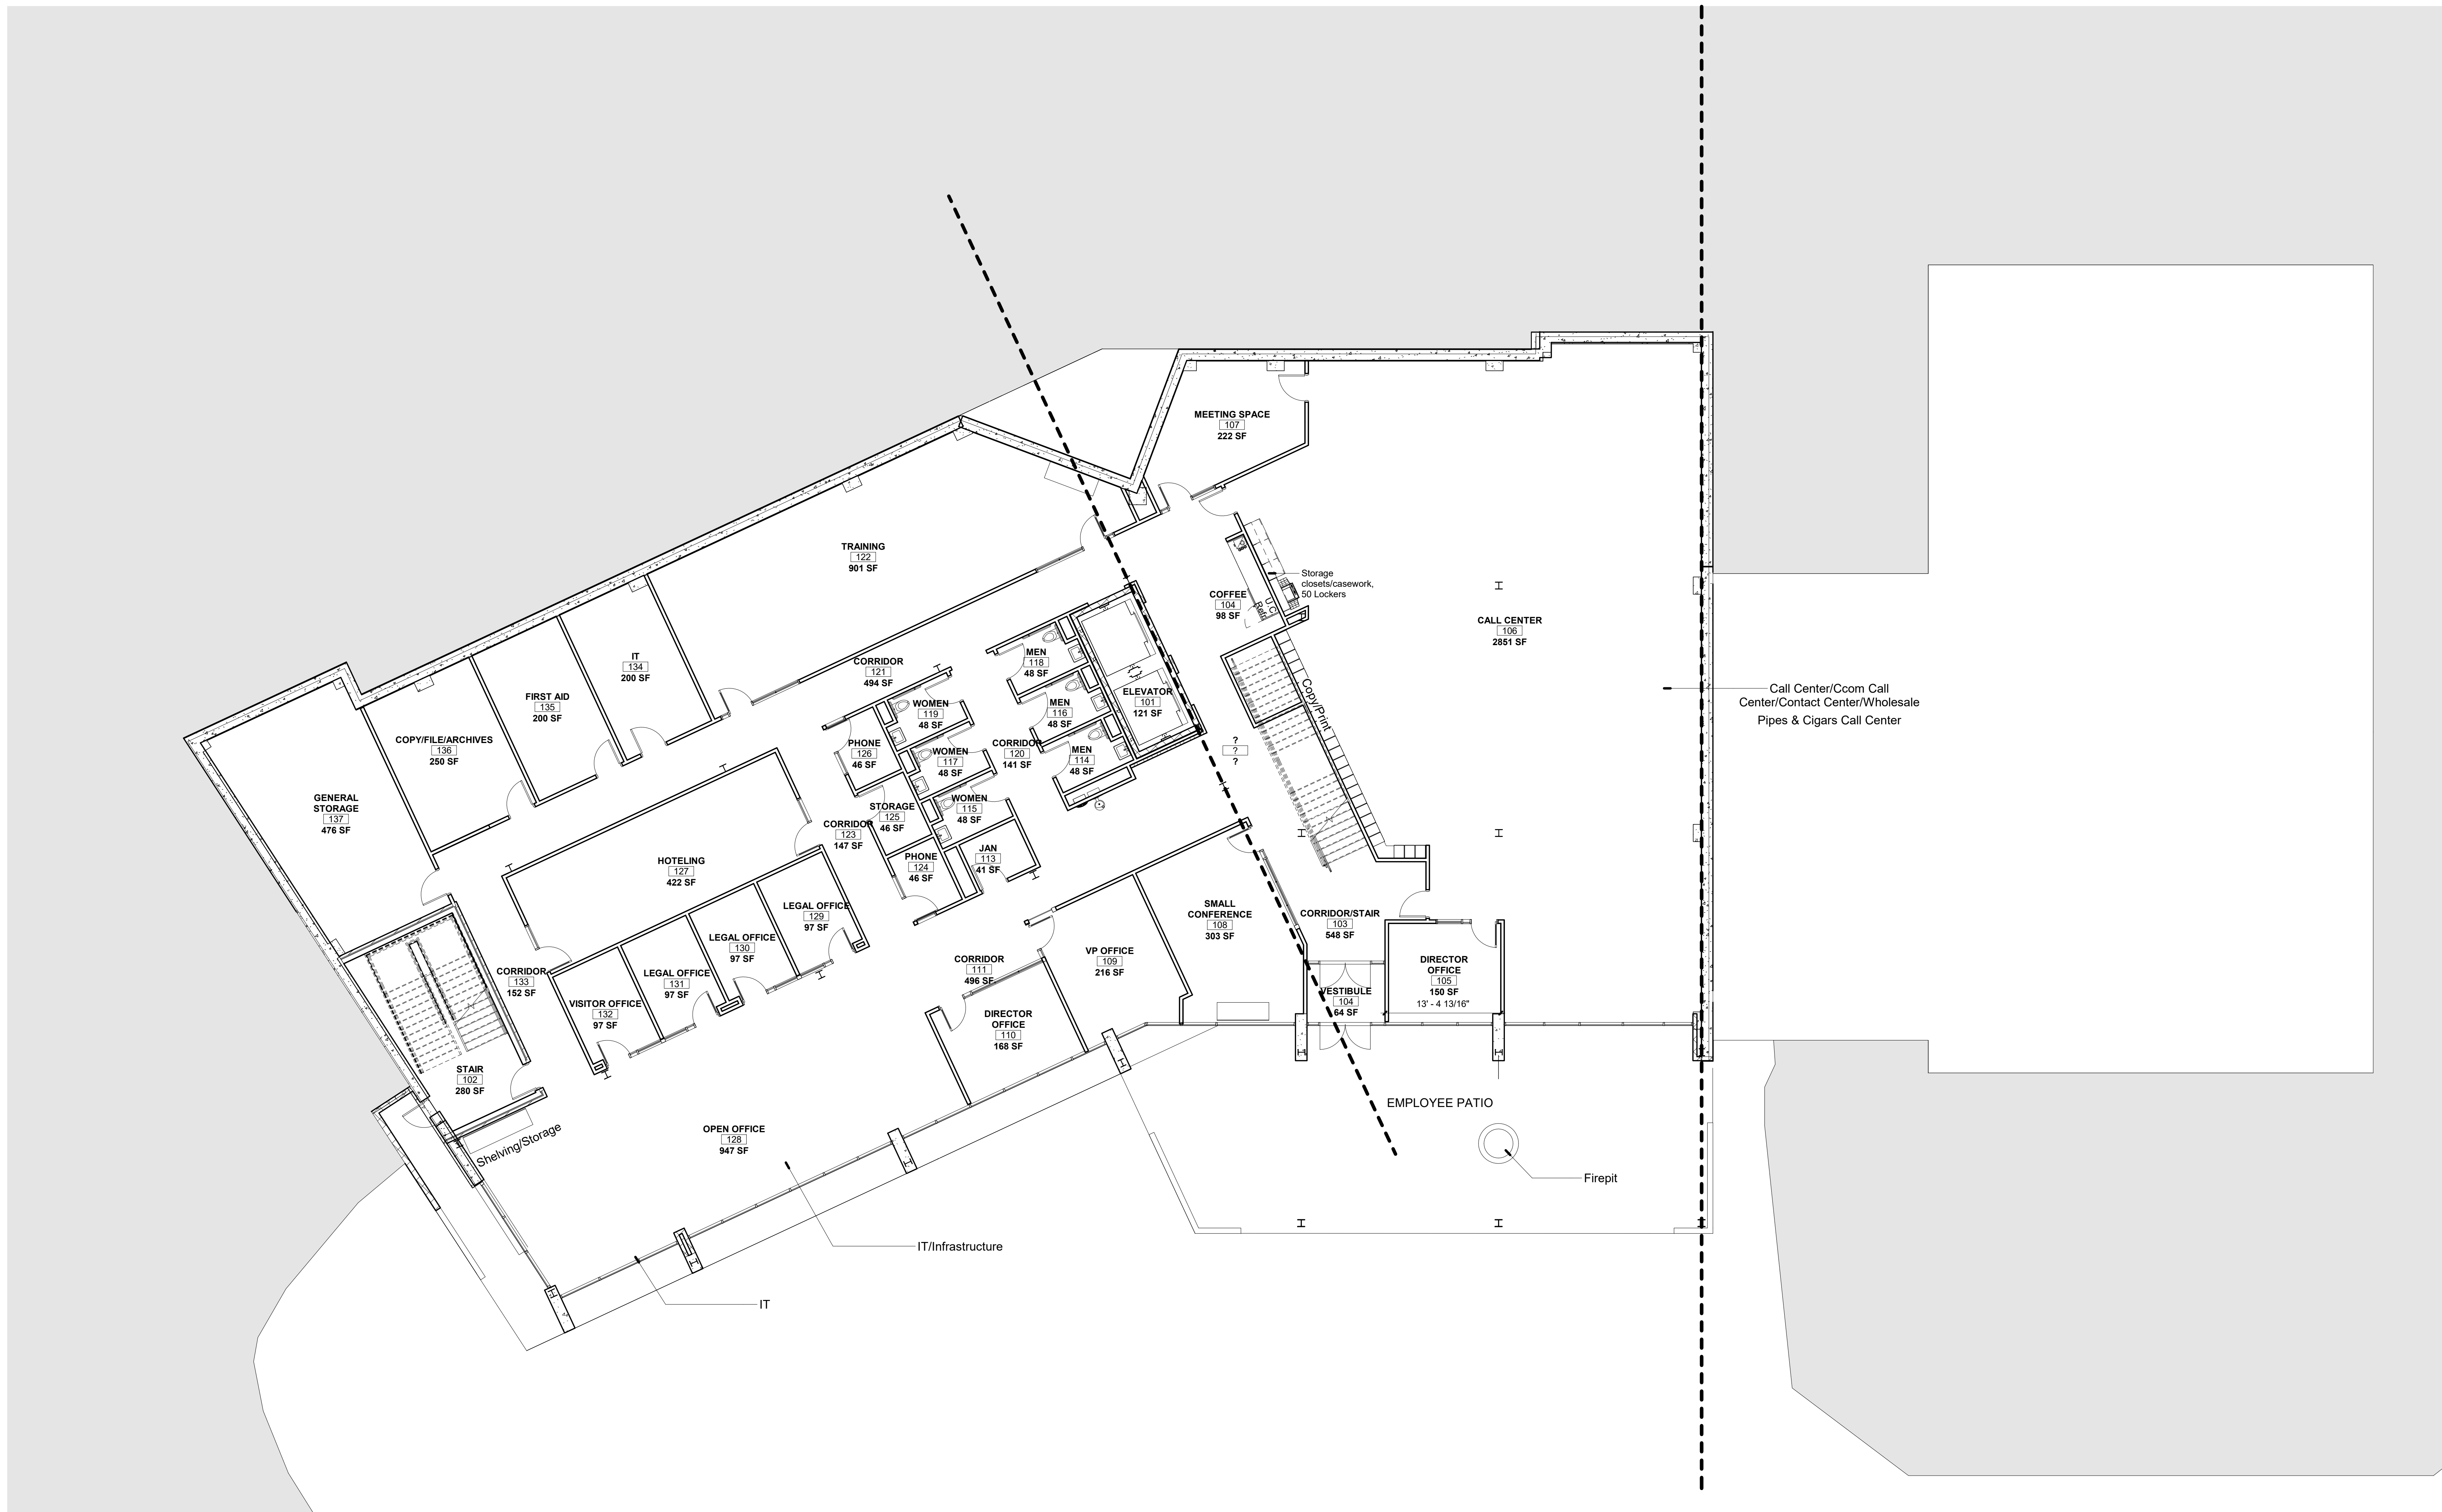

1 001 - First Floor Overall New Work Plan
1/8" = 1'-0"



SEAL

**Scandinavian Tobacco Group
Bethlehem Office Building**
Project Address

REVISIONS
XXXXXX - Issued for Permit

No.	Date	Description

DRAWING TITLE
Overall Second Floor Plan

PROJECT NUMBER
22.107


DRAWN BY
Author

SCALE
1/8" = 1'-0"

DATE
07.11.22


DRAWING NUMBER


A102

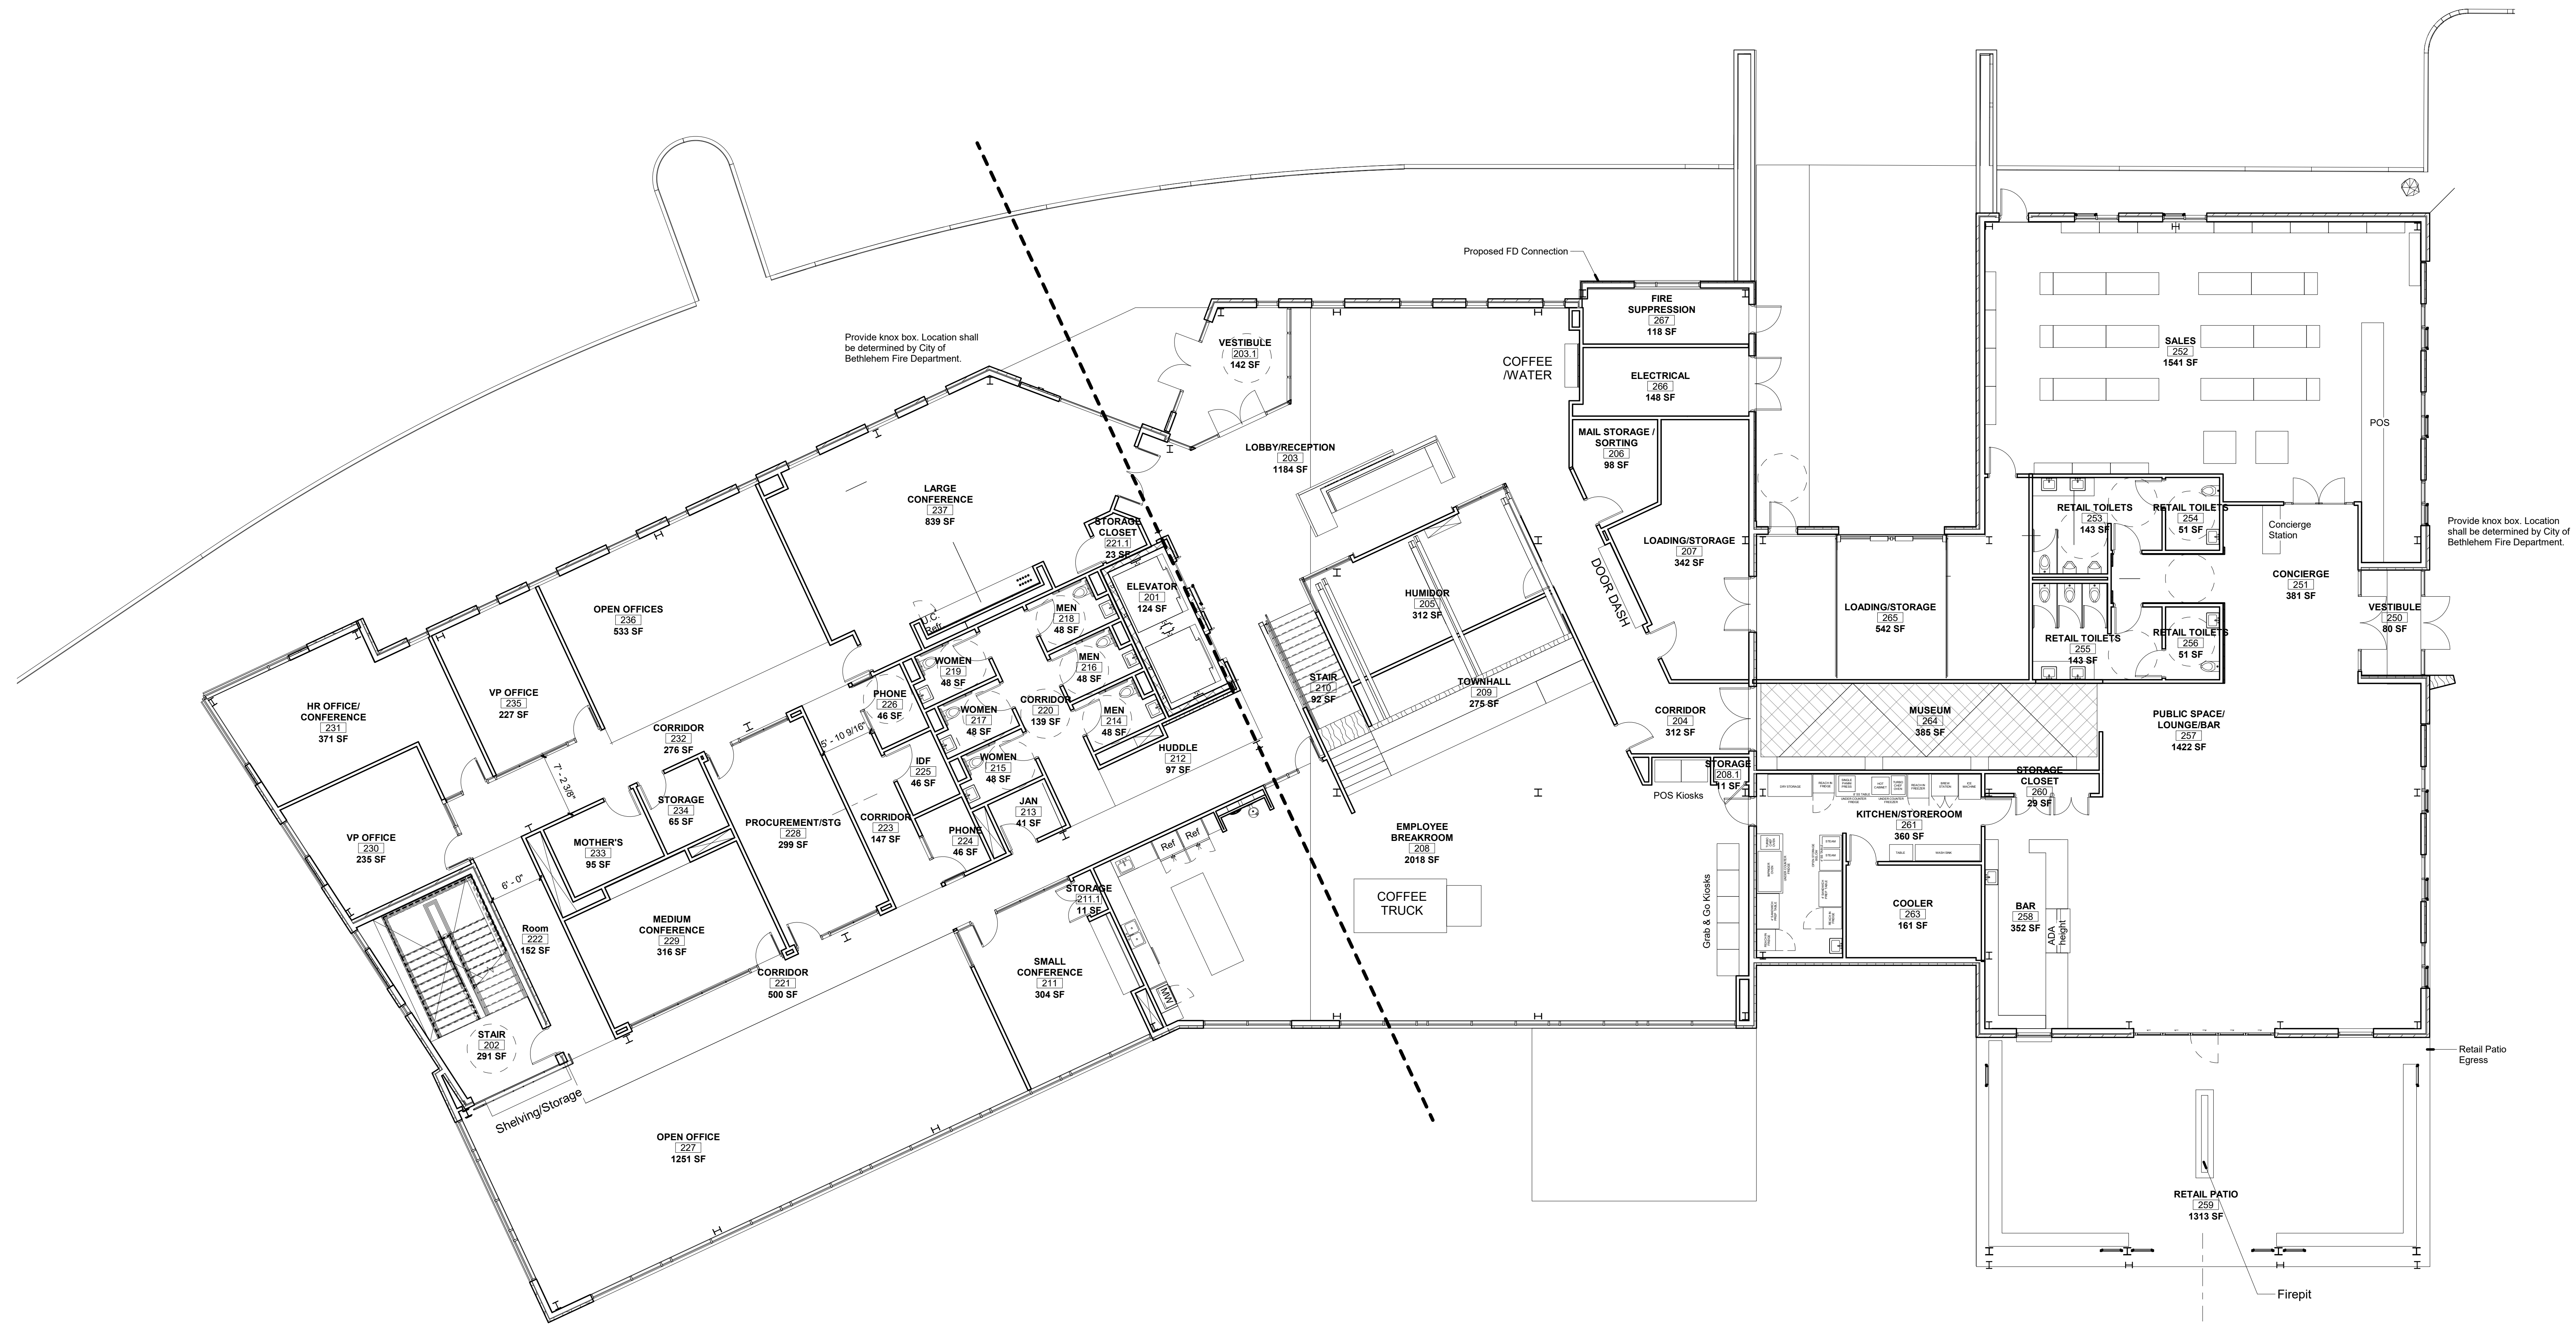

1 002 - Second Floor Overall New Work Plan
1/8" = 1'-0"

07.11.22 COORINATION PLOT - NOT FOR CONSTRUCTION

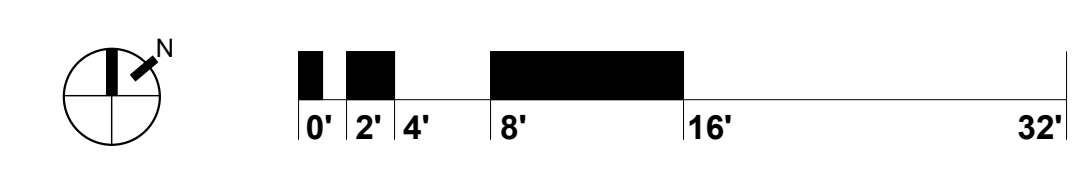

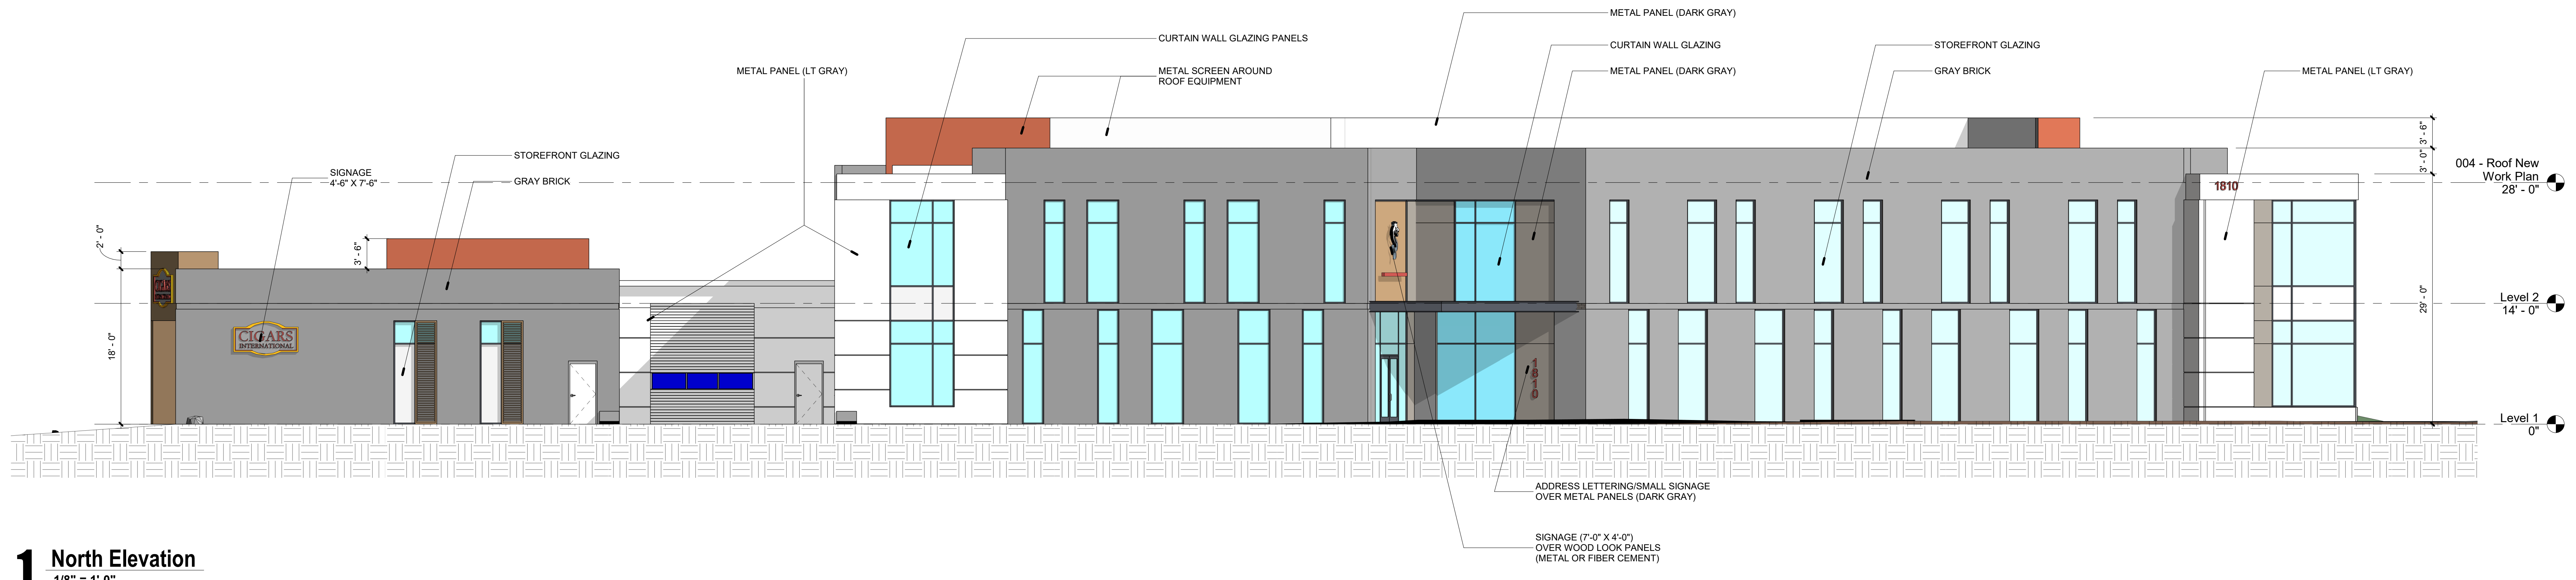

1 North Elevation
 1/8" = 1'-0"



2 North Elevation Angle
 1/8" = 1'-0"



3 West Elevation
 1/8" = 1'-0"

07.11.22 COORINATION PLOT - NOT FOR CONSTRUCTION

Scandinavian Tobacco Group
 Bethlehem Office Building
 Project Address

REVISIONS

No.	Date	Description
XXXXXX		Issued for Permit

DRAWING TITLE
 Exterior Elevations

PROJECT NUMBER
 22.107

DRAWN BY
 MKSD


SCALE
 1/8" = 1'-0"

DATE
 07.11.22

DRAWING NUMBER

A201

No.	Date	Description

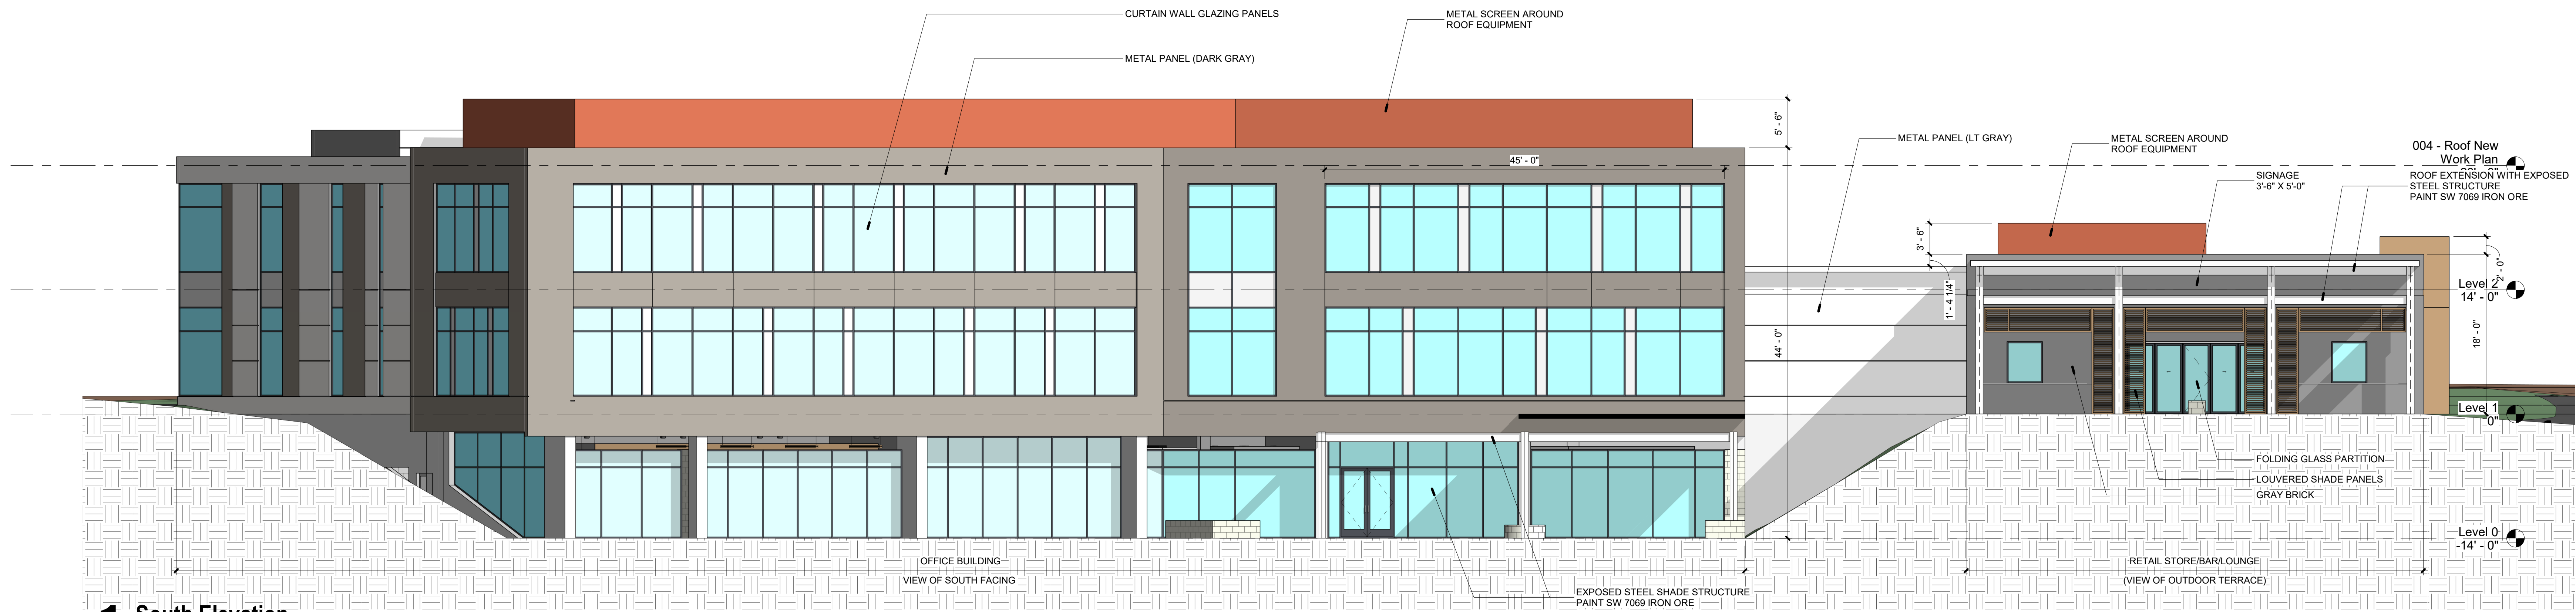

1 South Elevation
1/8" = 1'-0"



2 South Elevation Angle
1/8" = 1'-0"



3 East Elevation
1/8" = 1'-0"