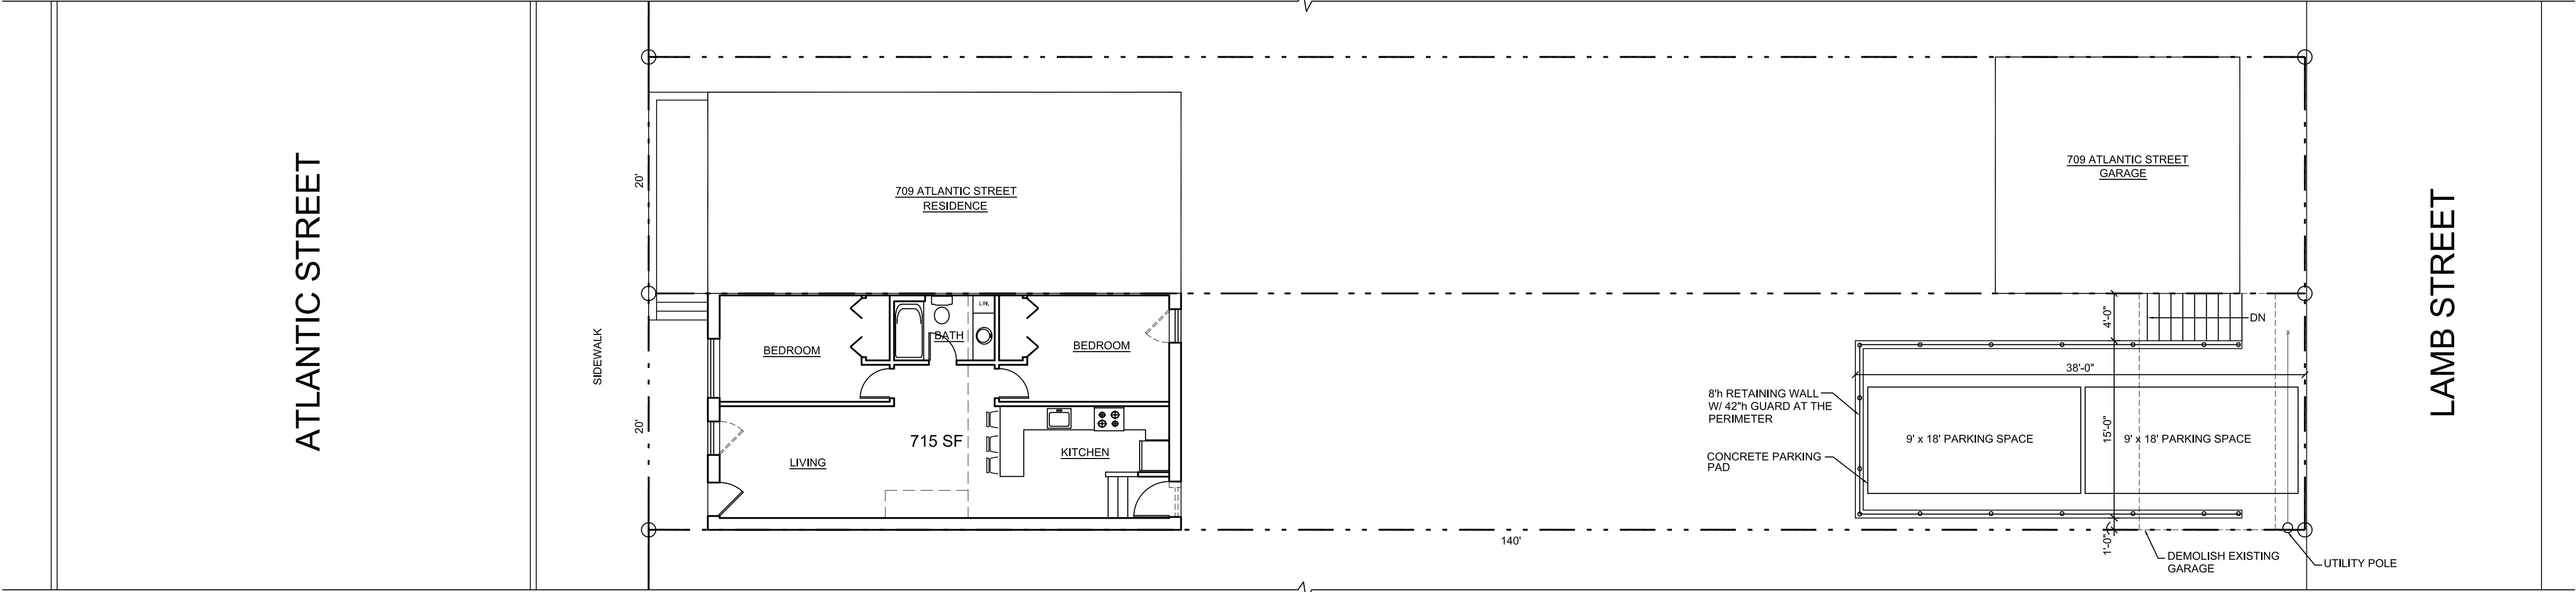


1
A1

SITE / FLOOR PLAN
SCALE : 1/8" = 1' - 0"

Copyright Gouck Architects 2021
Reproduction of material and/or conditions shown or depicted on plans or in specifications without permission of Gouck Architects violates the copyright laws of the United States and will be subject to legal prosecution.
DO NOT SCALE DRAWINGS! In all cases, written dimensions shall take precedence over all other scaled dimensions. Contractors shall verify and be fully responsible for all dimensions on the job site. Gouck Architects shall be notified of any variations on the site contrary to these documents before installation begins.

GOUCK ARCHITECTS
STEWART J. GOUCK
REGISTERED ARCHITECT
1304 Hamilton Street, Allentown, PA 18102
(610) 439-8818 info@gouckarchitects.com

Proposed:
Apartment
711 Atlantic Street
Bethlehem, PA

DRAWN
SG
CHECKED
SG
DATE
01-21-2022
SCALE
AS NOTED
JOB NO.
22004
SITE / FLOOR PLAN
AND NOTES

A-1
OF 1 SHEETS