

JOSEPH N. BIONDO, FAIA
Architect


NEW RESIDENCE


527 Turner Street
Bethlehem, Pennsylvania 18017


A.2

DWG. No.

Date:

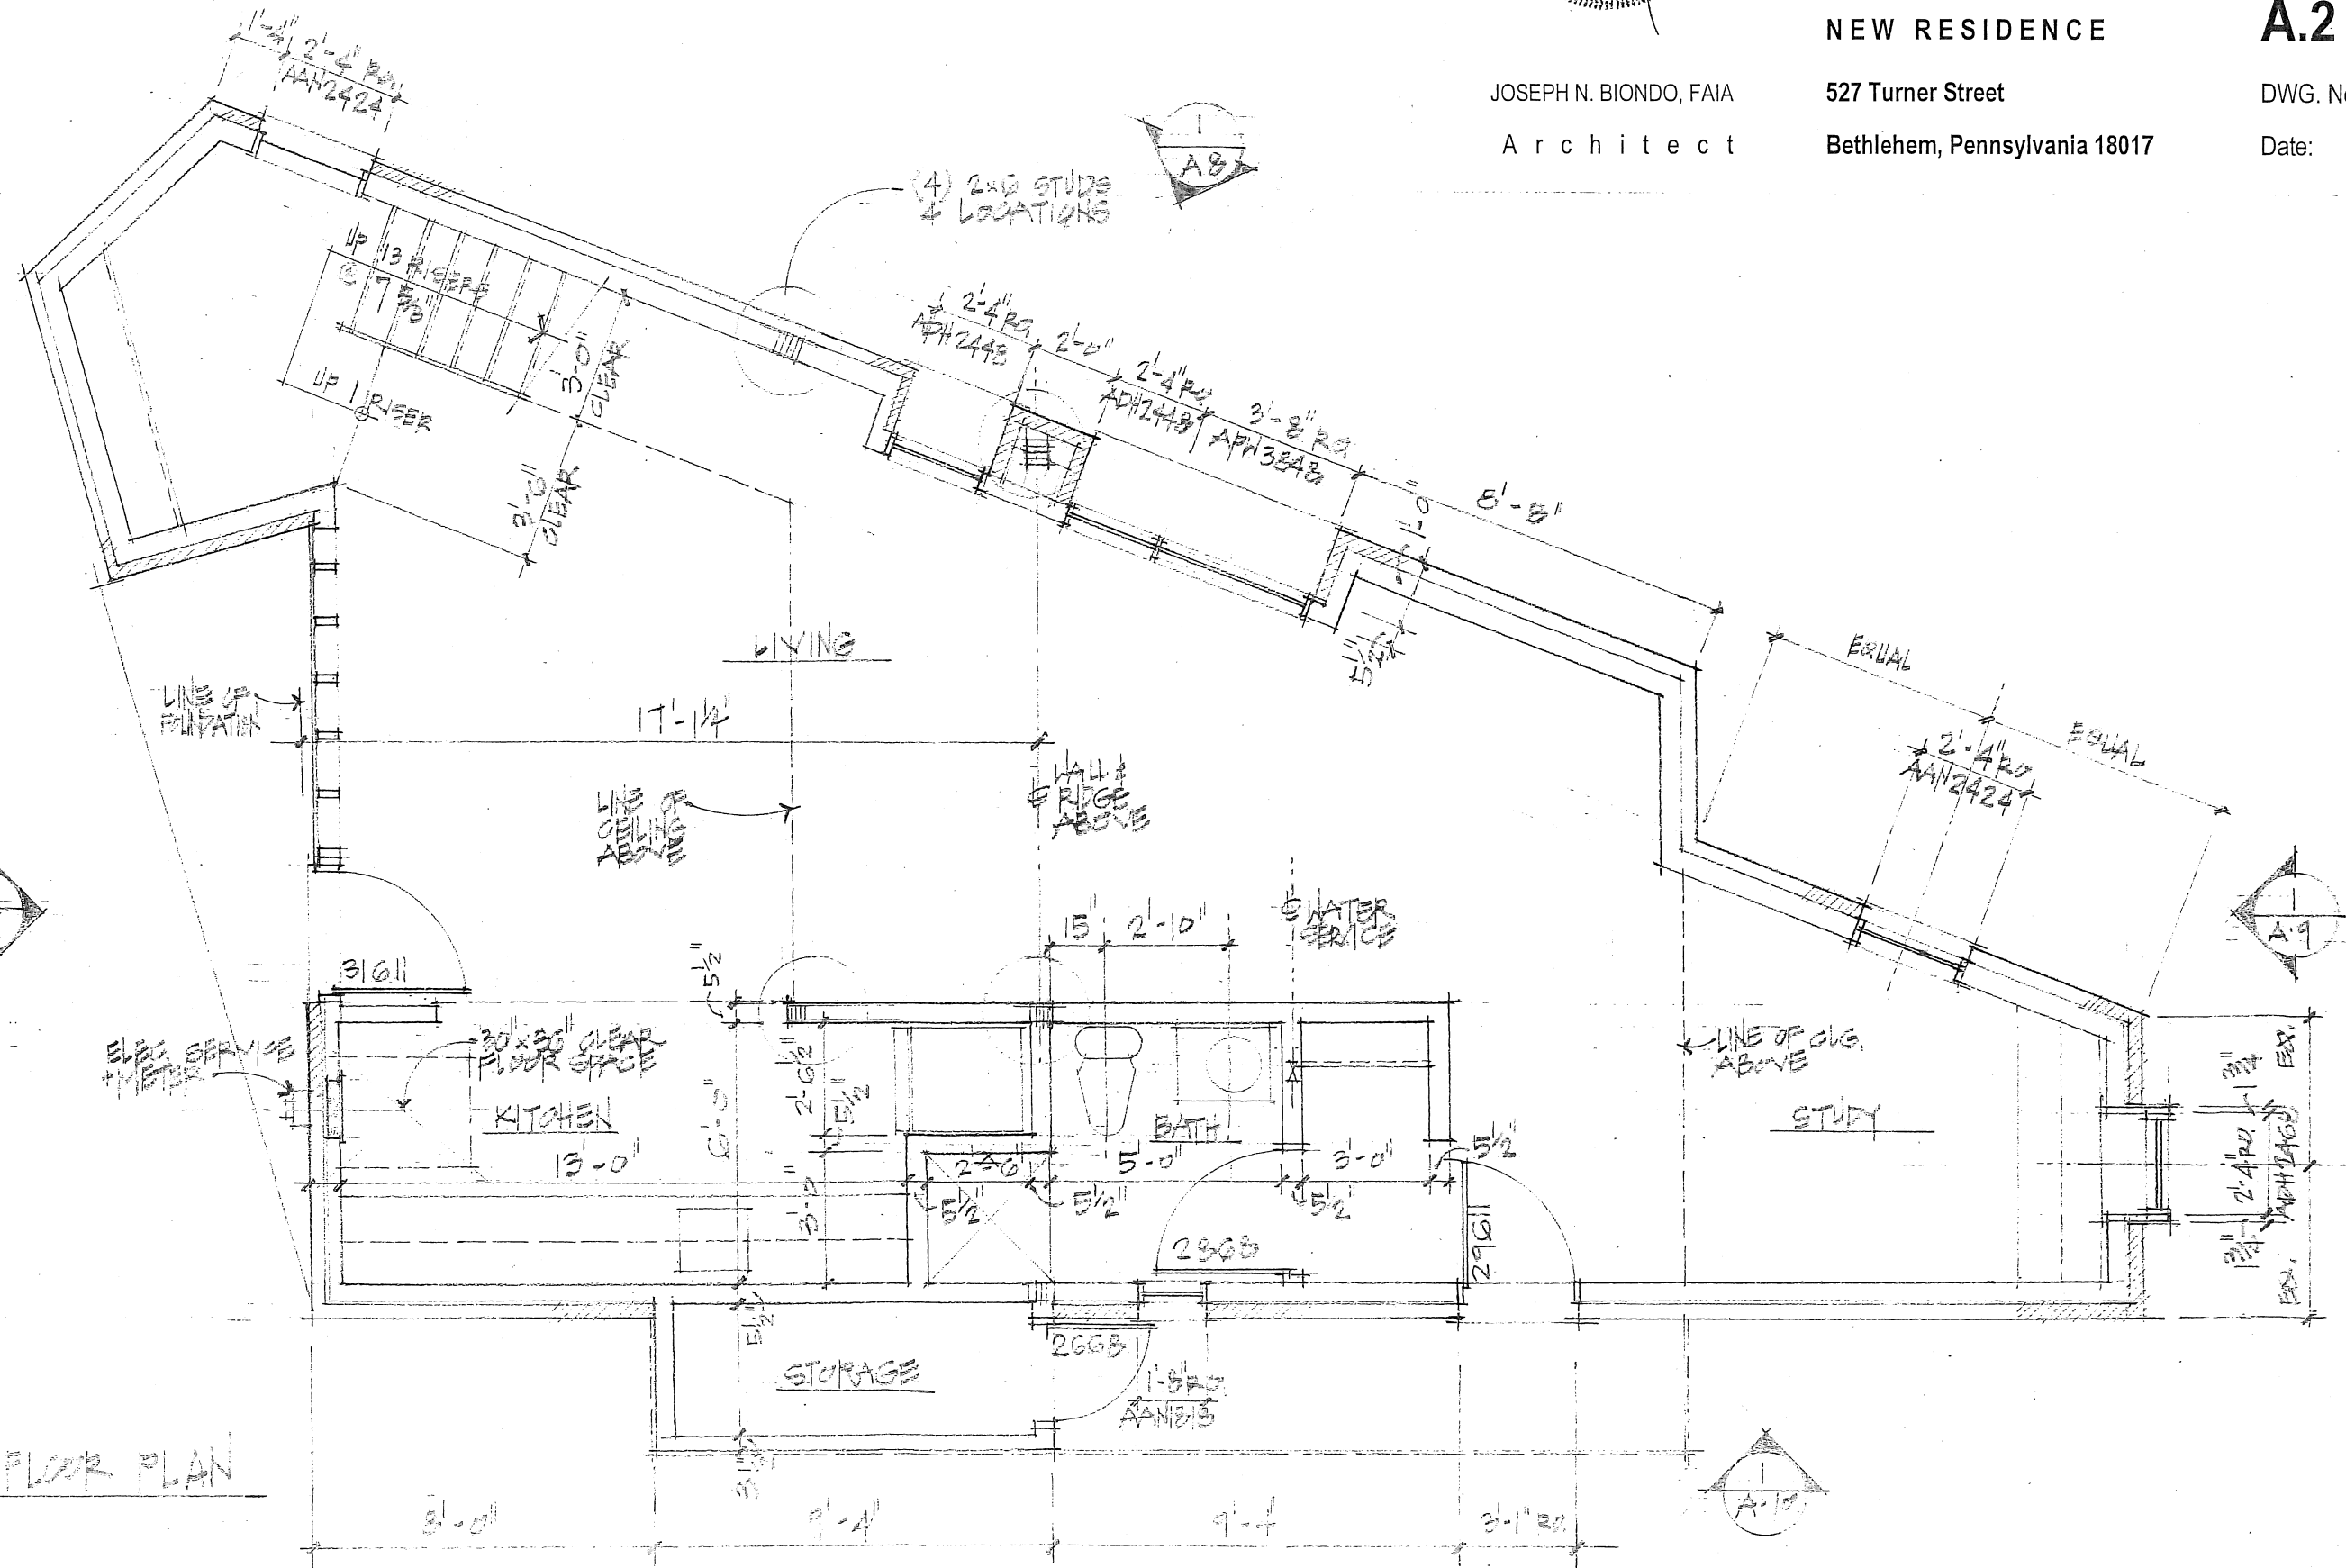

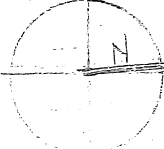 **FIRST FLOOR PLAN**
A.2
1/4" = 1'-0"

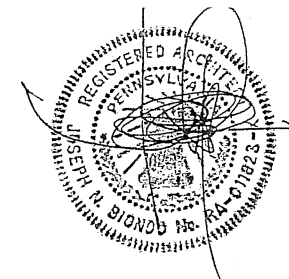

JOSEPH N. BIONDO, FAIA
Architect

NEW RESIDENCE


527 Turner Street

Bethlehem, Pennsylvania 18017


A.3

DWG. No.

Date:

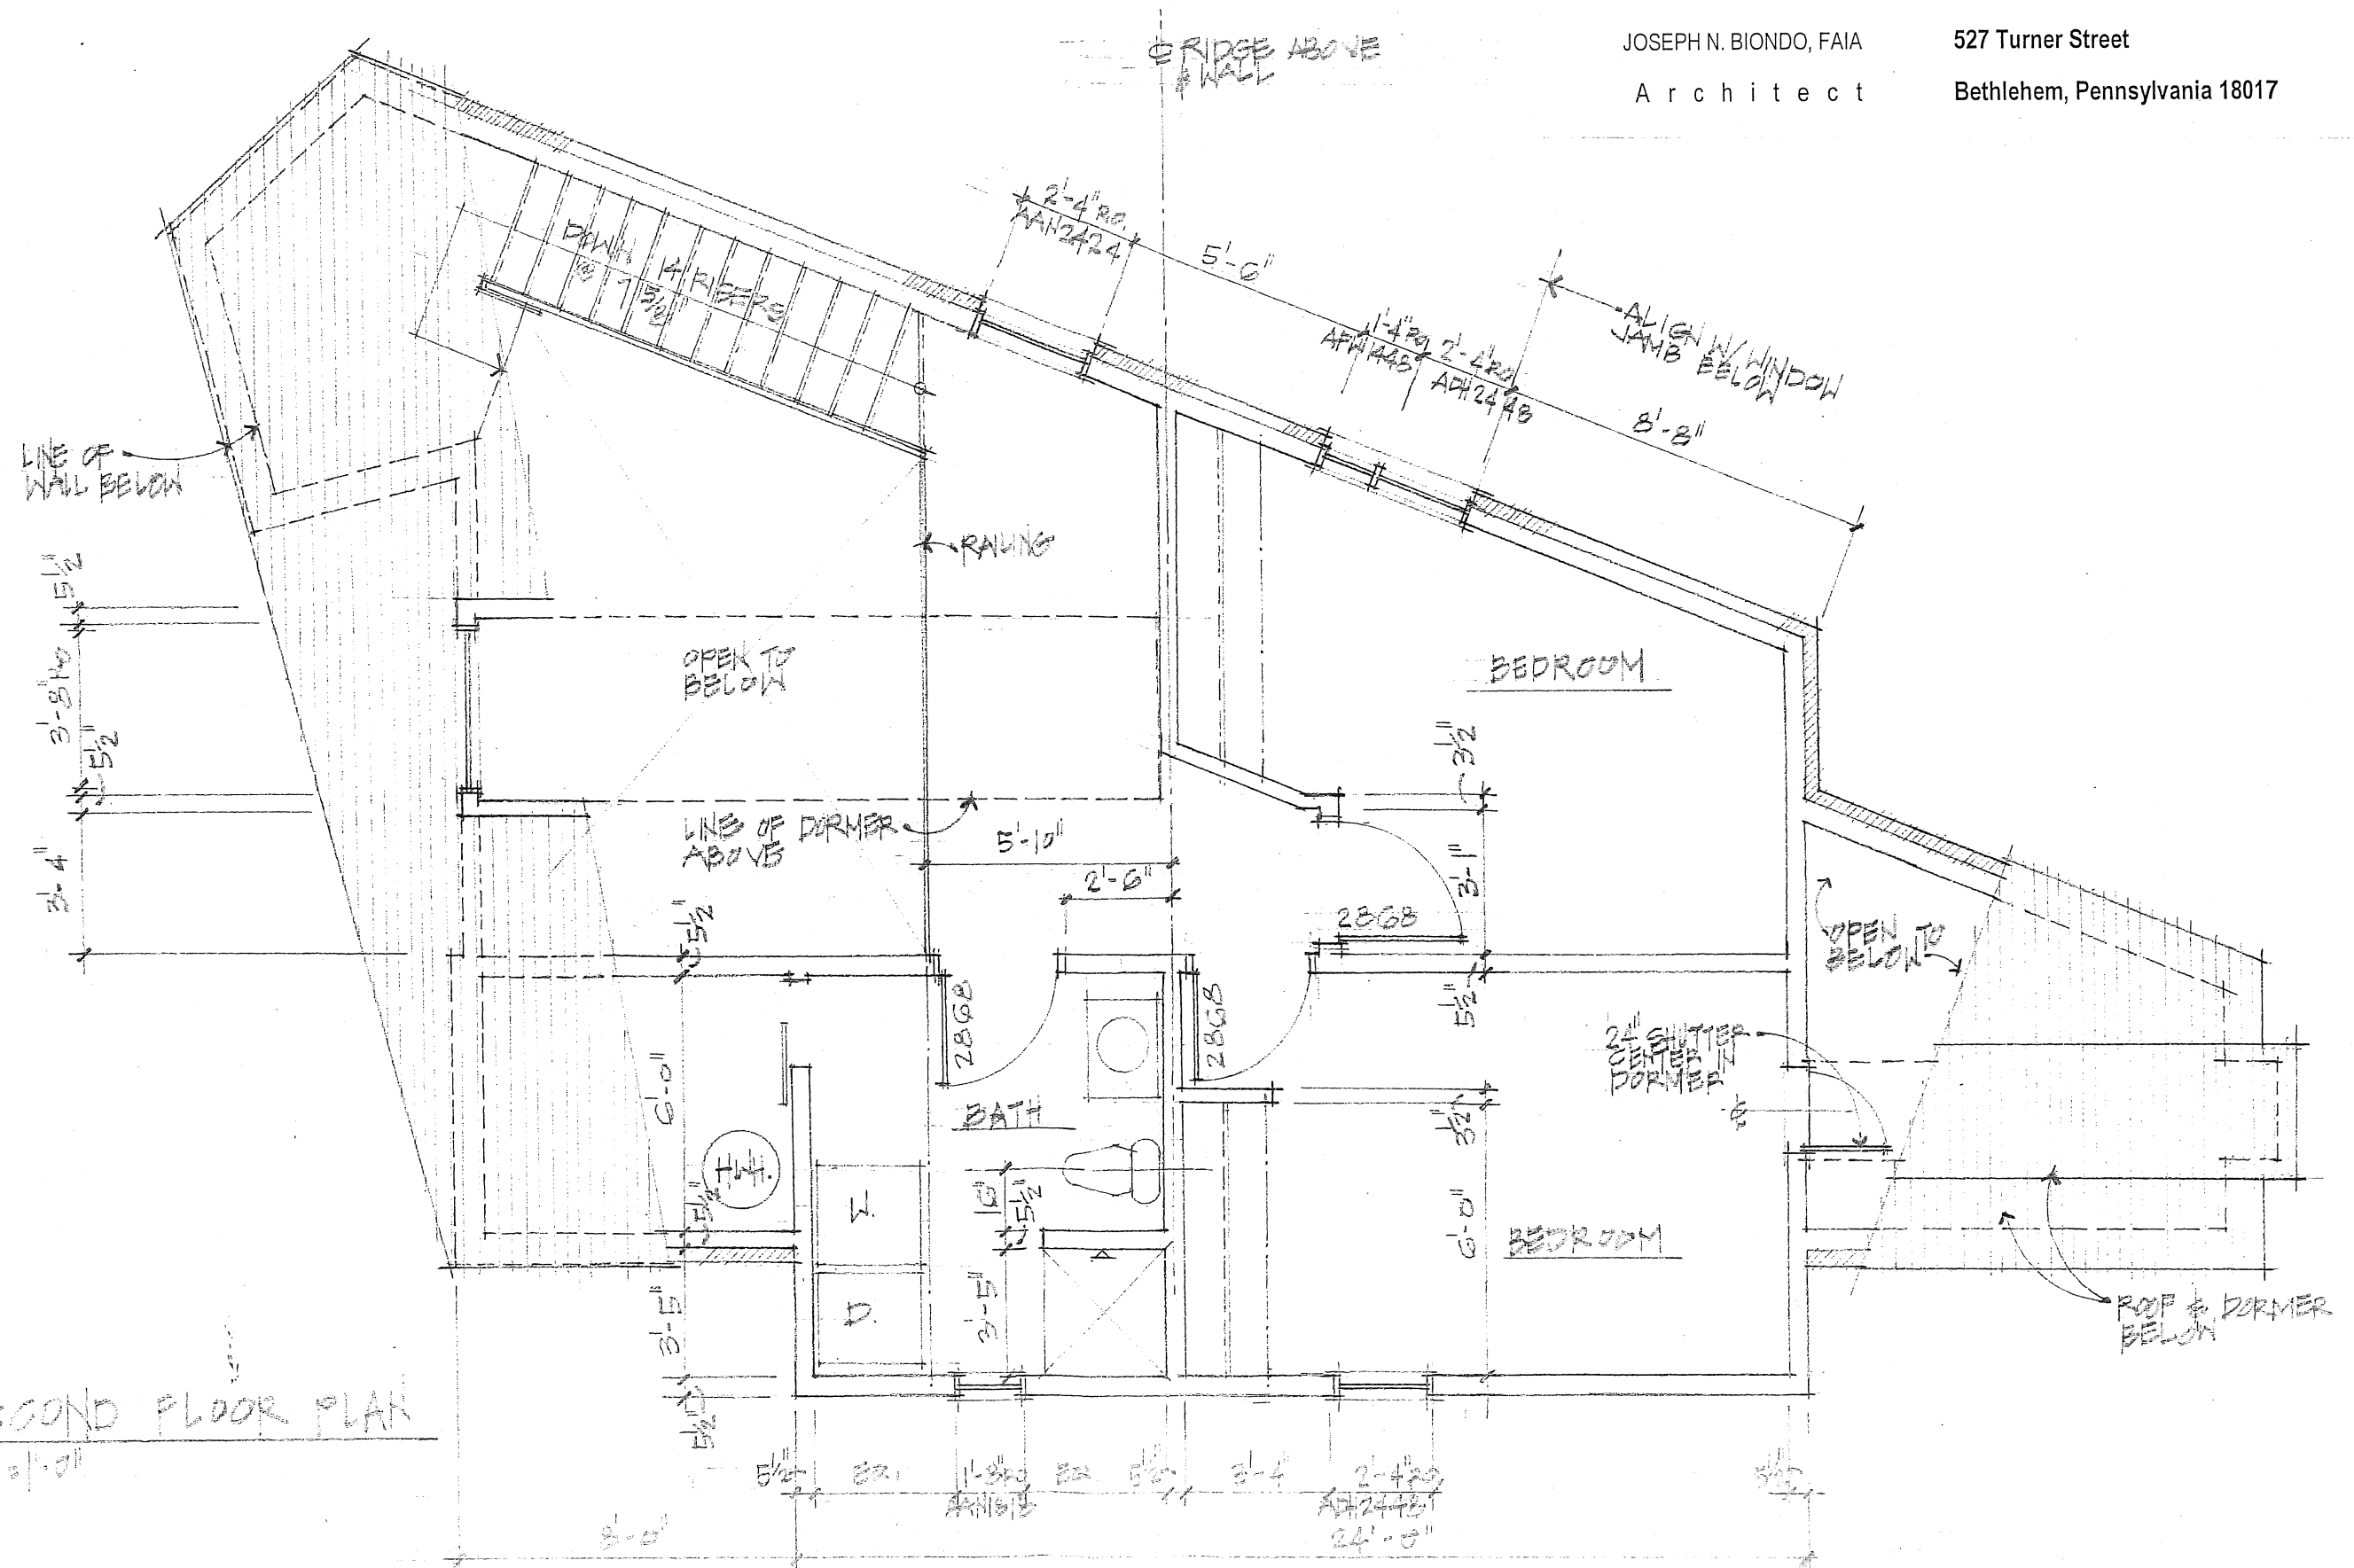

SECOND FLOOR PLAN
A-3 1/4" = 1'-0"

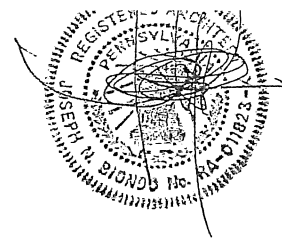

NEW RESIDENCE

A.4

JOSEPH N. BIONDO, FAIA

527 Turner Street



DWG. No.

Architect


Bethlehem, Pennsylvania 18017

Date:

1 FOUNDATION PLAN
A-4 1/4" = 1'-0"

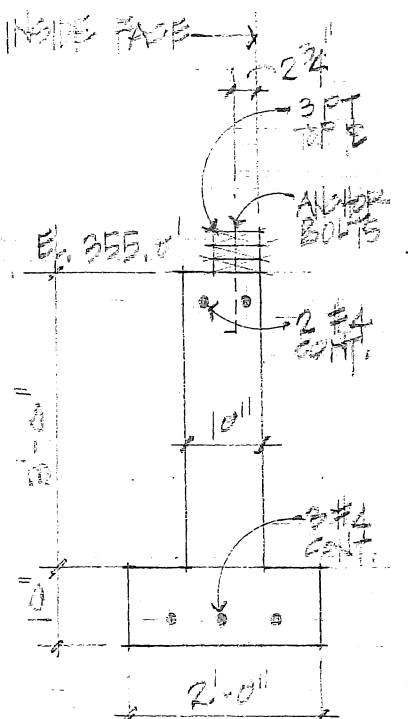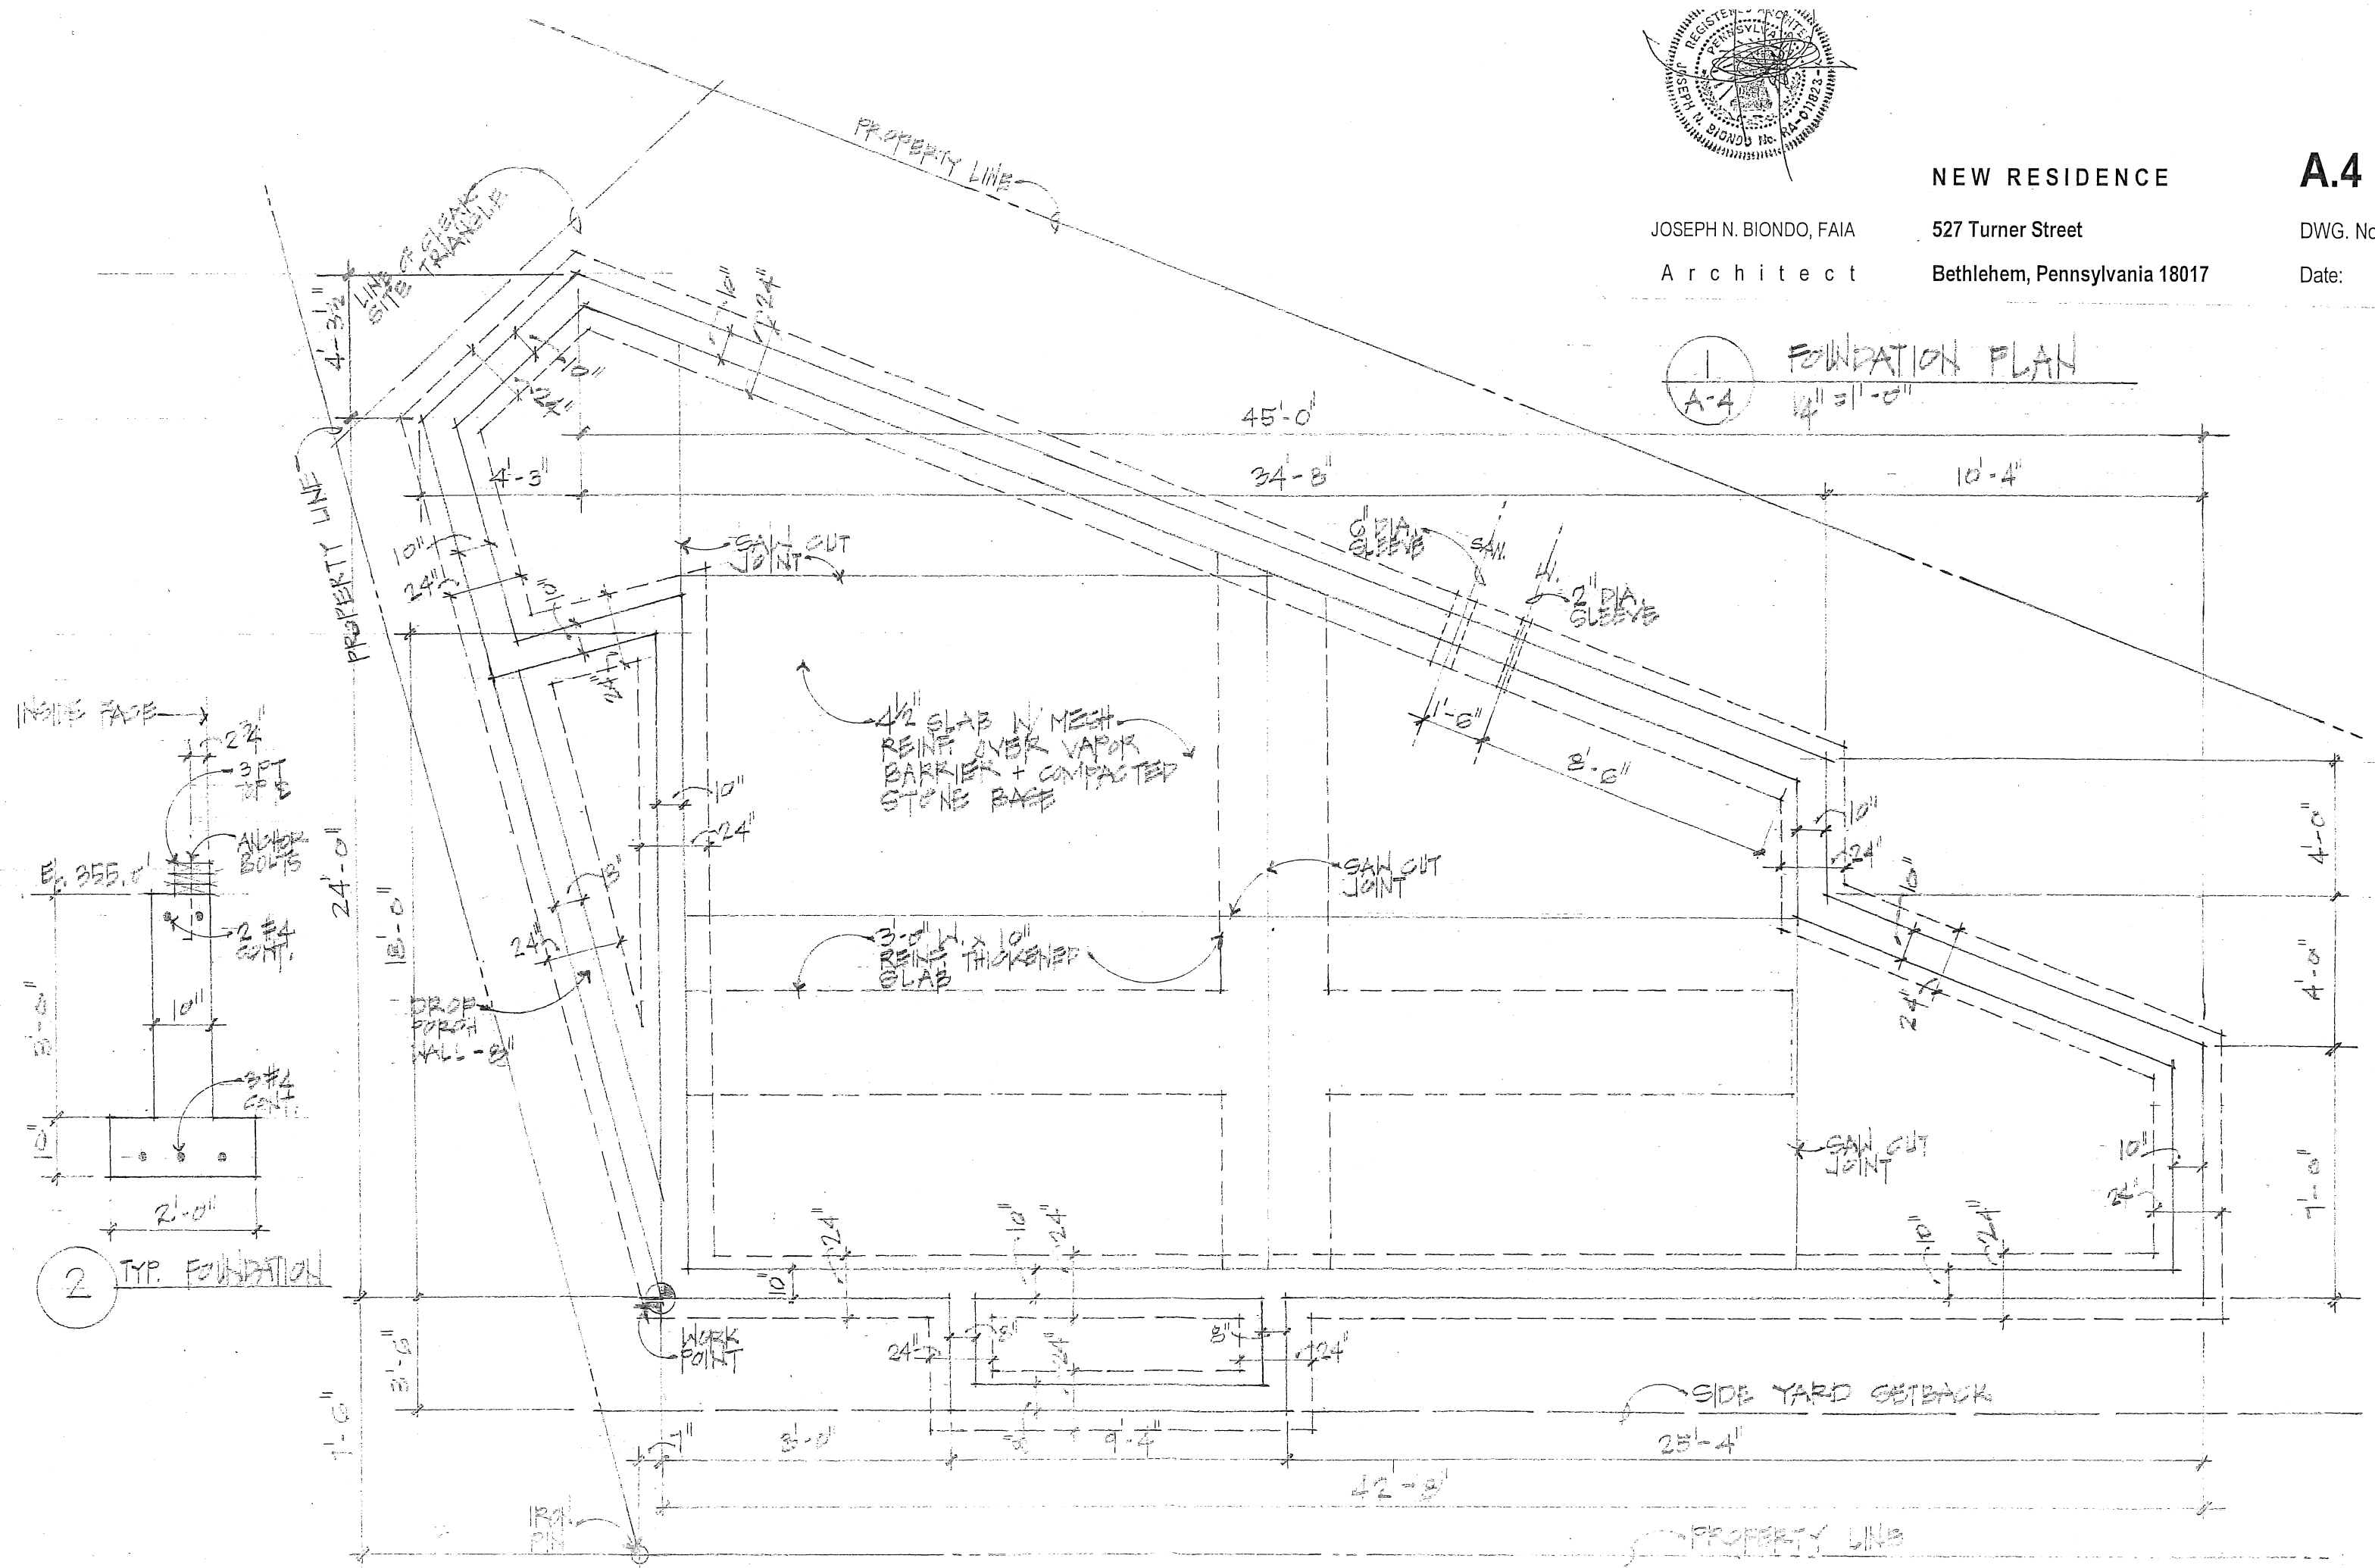


2 TYP. FOUNDATION

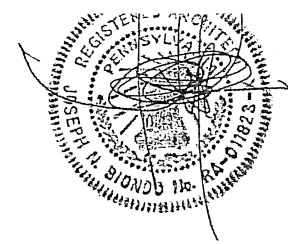


JOSEPH N. BIONDO, FAIA
Architect

NEW RESIDENCE
527 Turner Street
Bethlehem, Pennsylvania 18017

A.5
DWG. No.
Date:

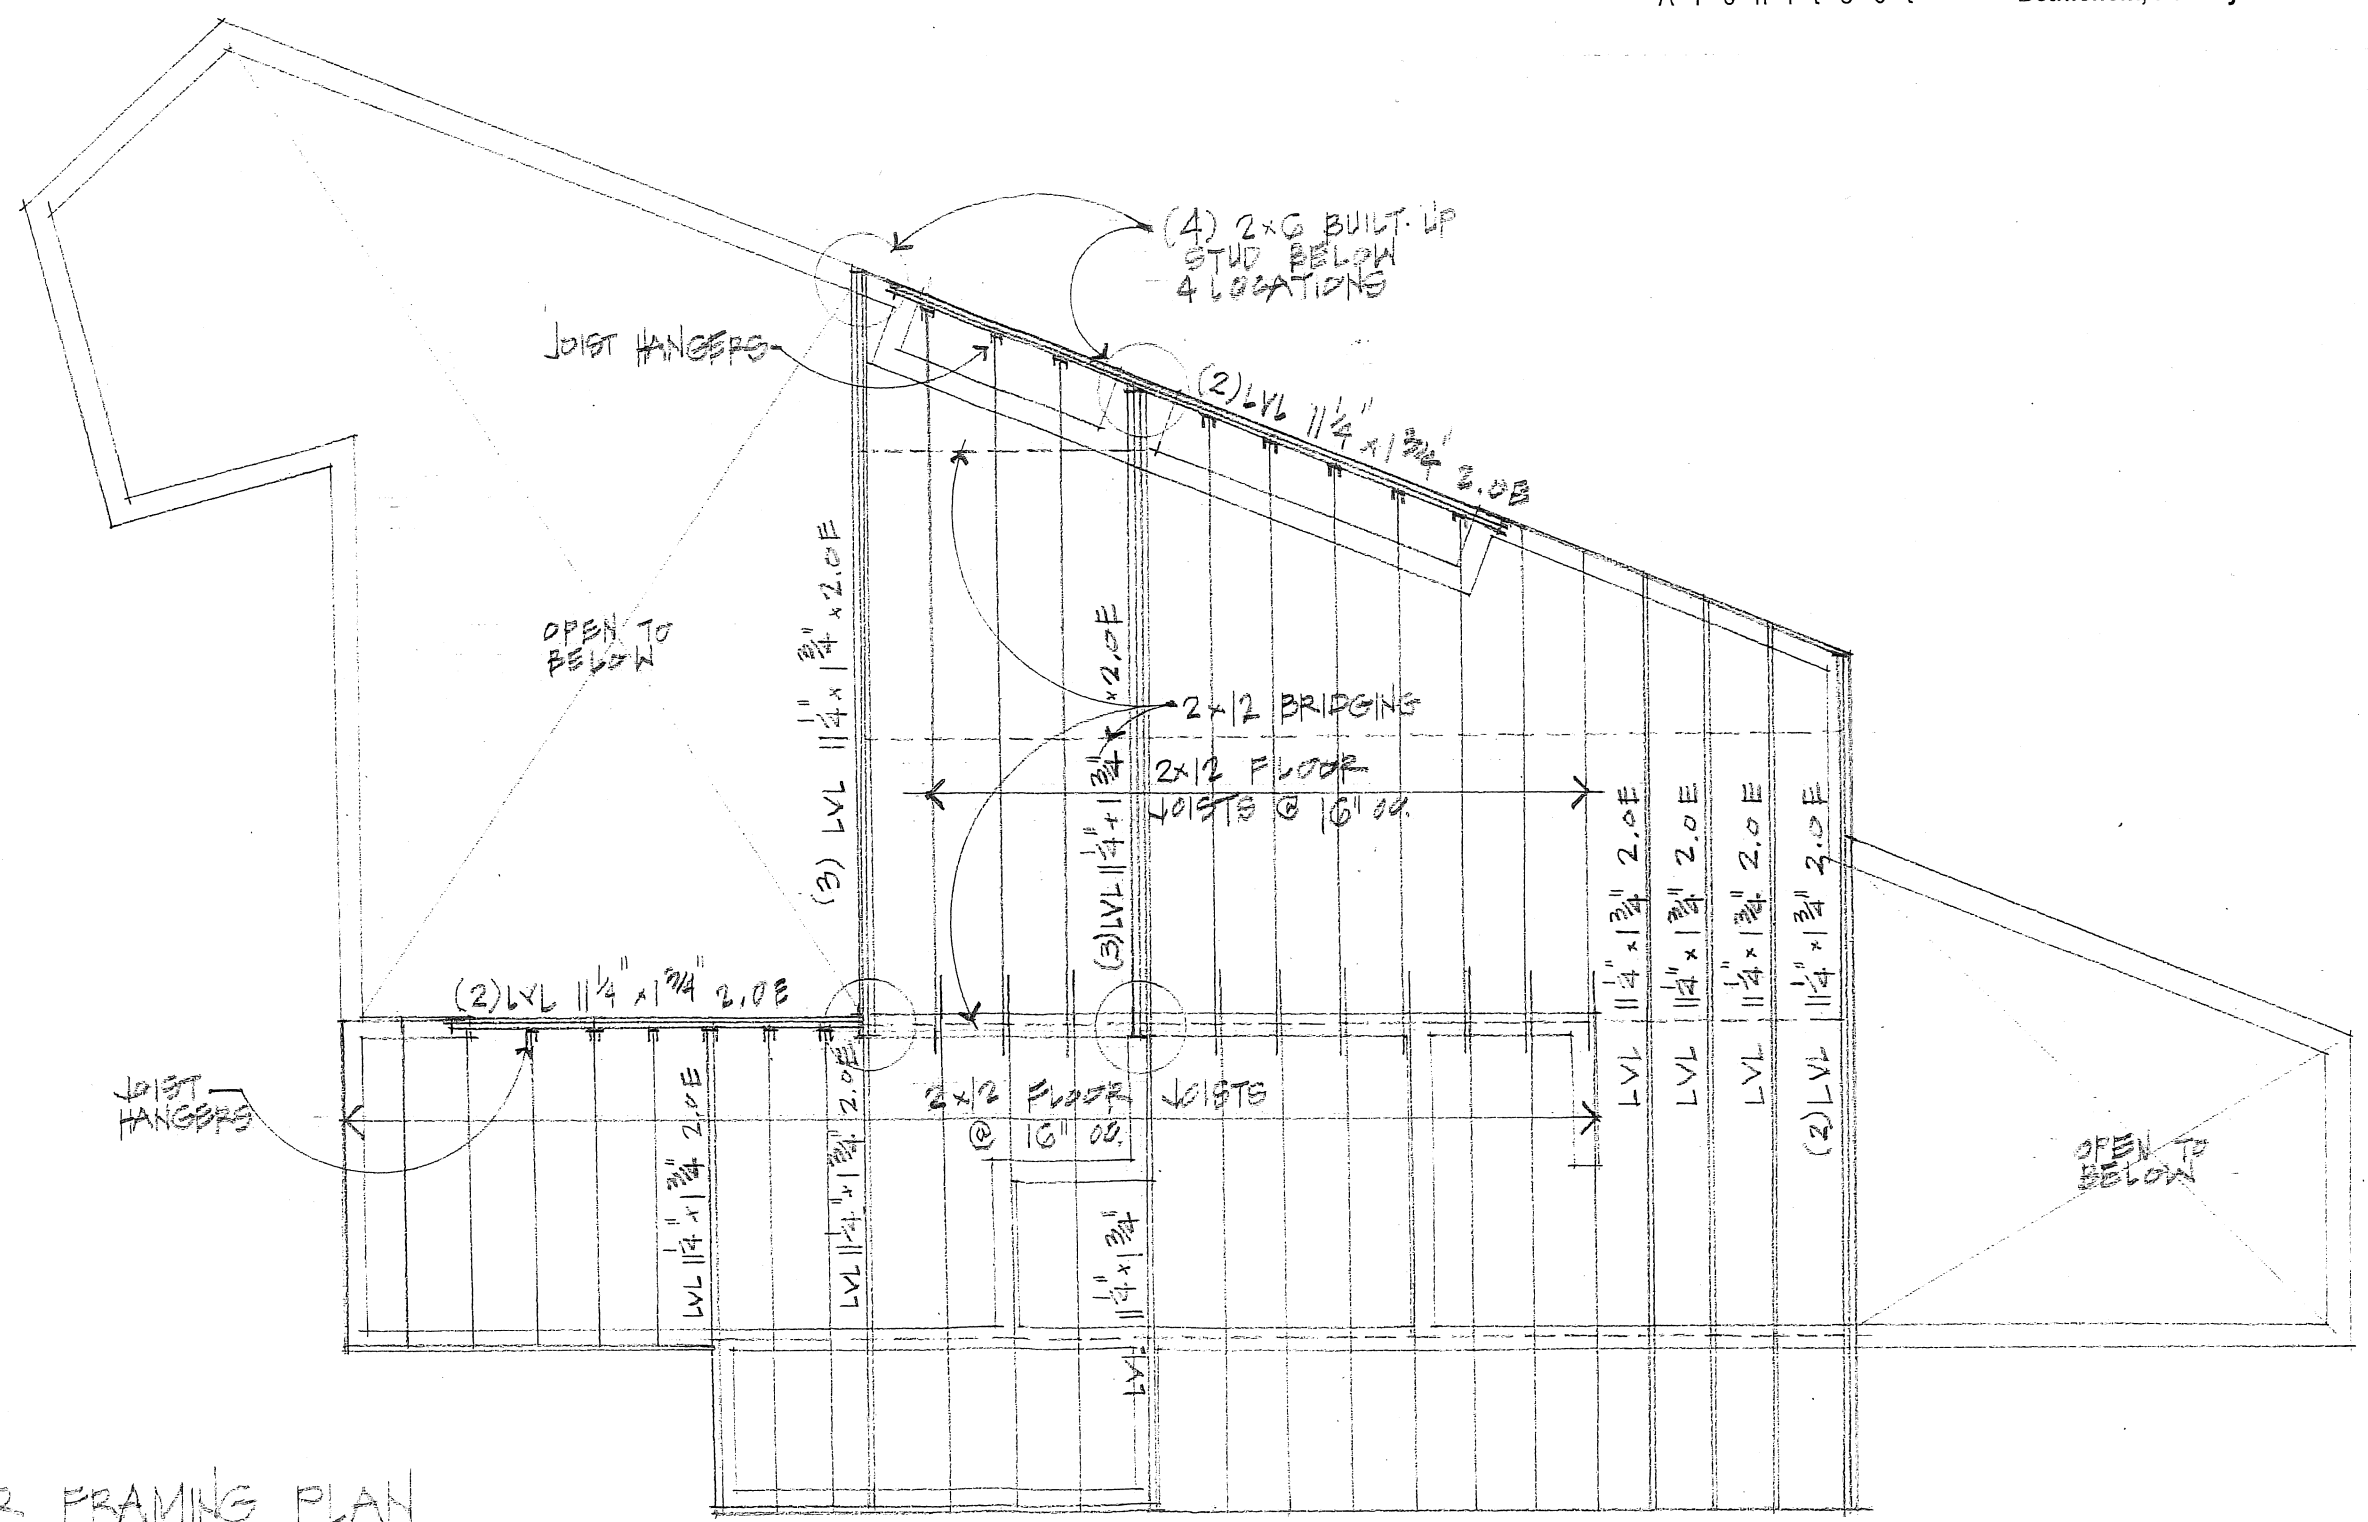


2 SECOND FLOOR FRAMING PLAN
A.5 1/4" = 1'-0"

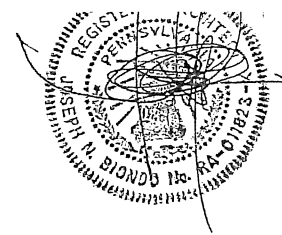


JOSEPH N. BIONDO, FAIA
Architect

NEW RESIDENCE
527 Turner Street
Bethlehem, Pennsylvania 18017

A.6
DWG. No.
Date:

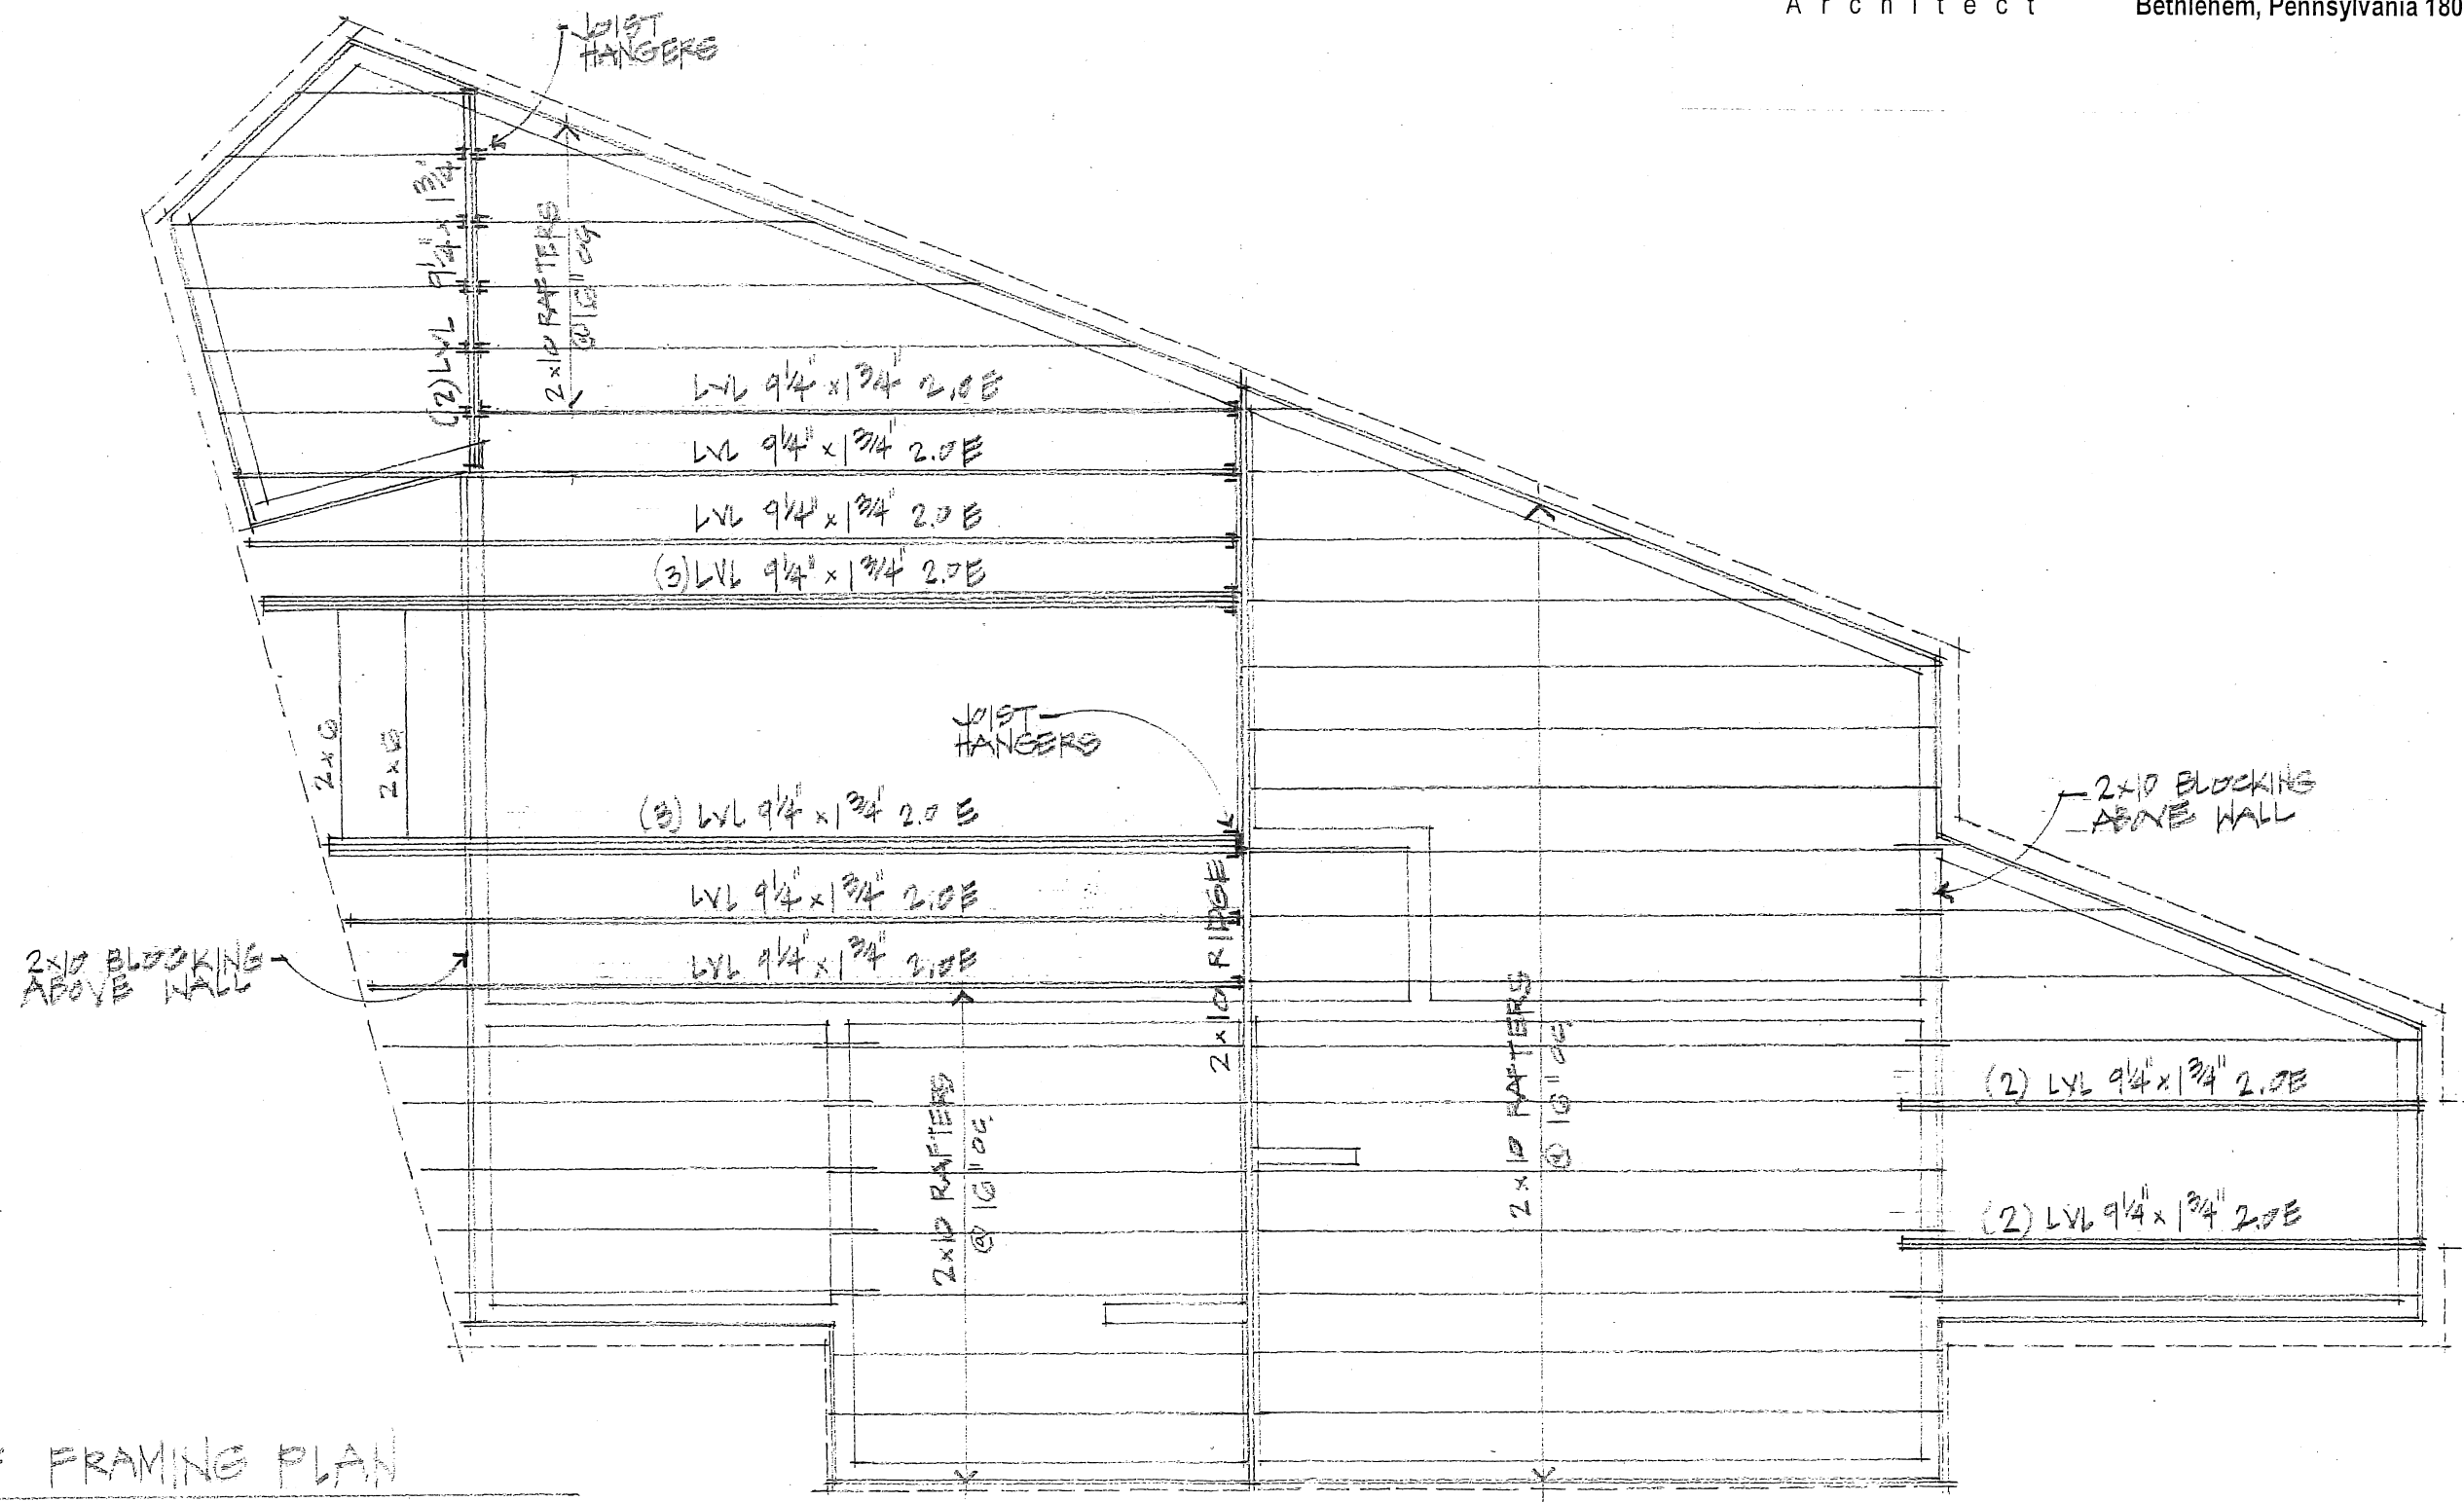

ROOF FRAMING PLAN
1/4" = 1'-0"

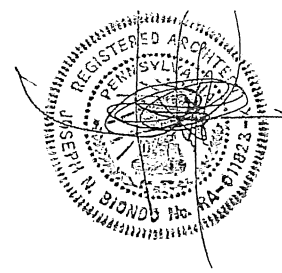

JOSEPH N. BIONDO, FAIA
Architect


NEW RESIDENCE

527 Turner Street
Bethlehem, Pennsylvania 18017


A.7

DWG. No.

Date:

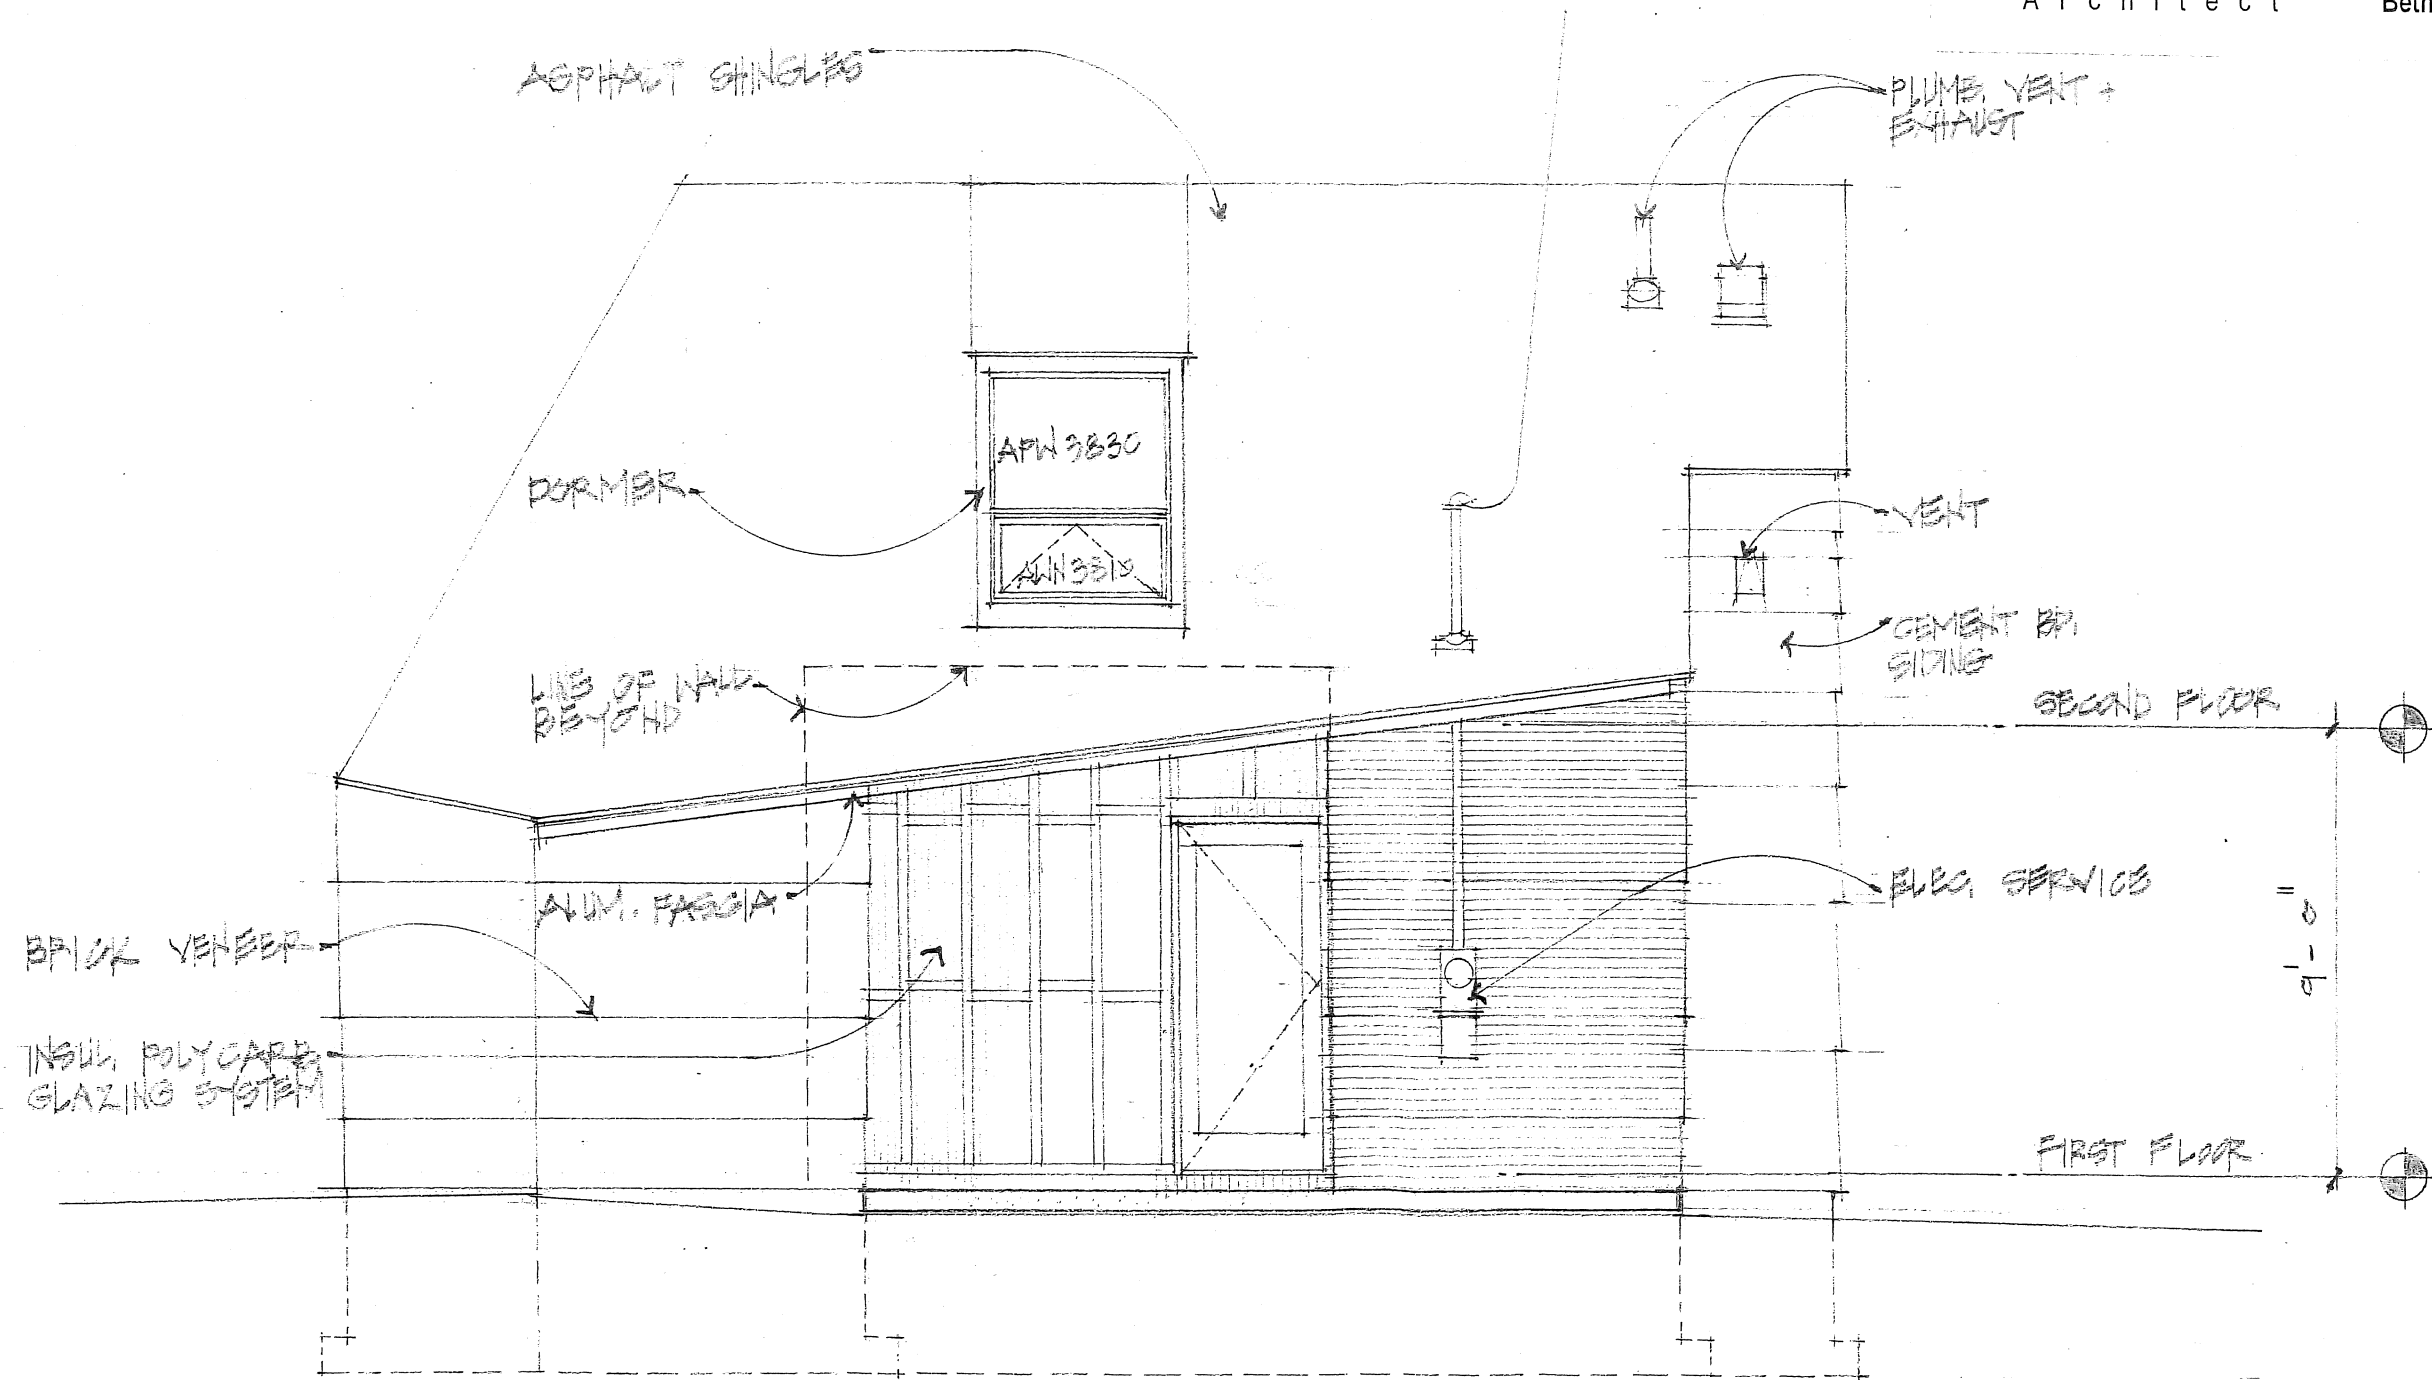

① SOUTH ELEVATION
A-7

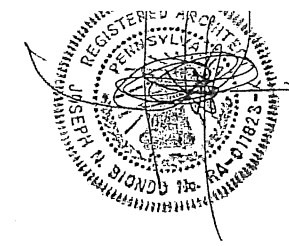

JOSEPH N. BIONDO, FAIA
Architect


NEW RESIDENCE

527 Turner Street
Bethlehem, Pennsylvania 18017


A.8

DWG. No.

Date:

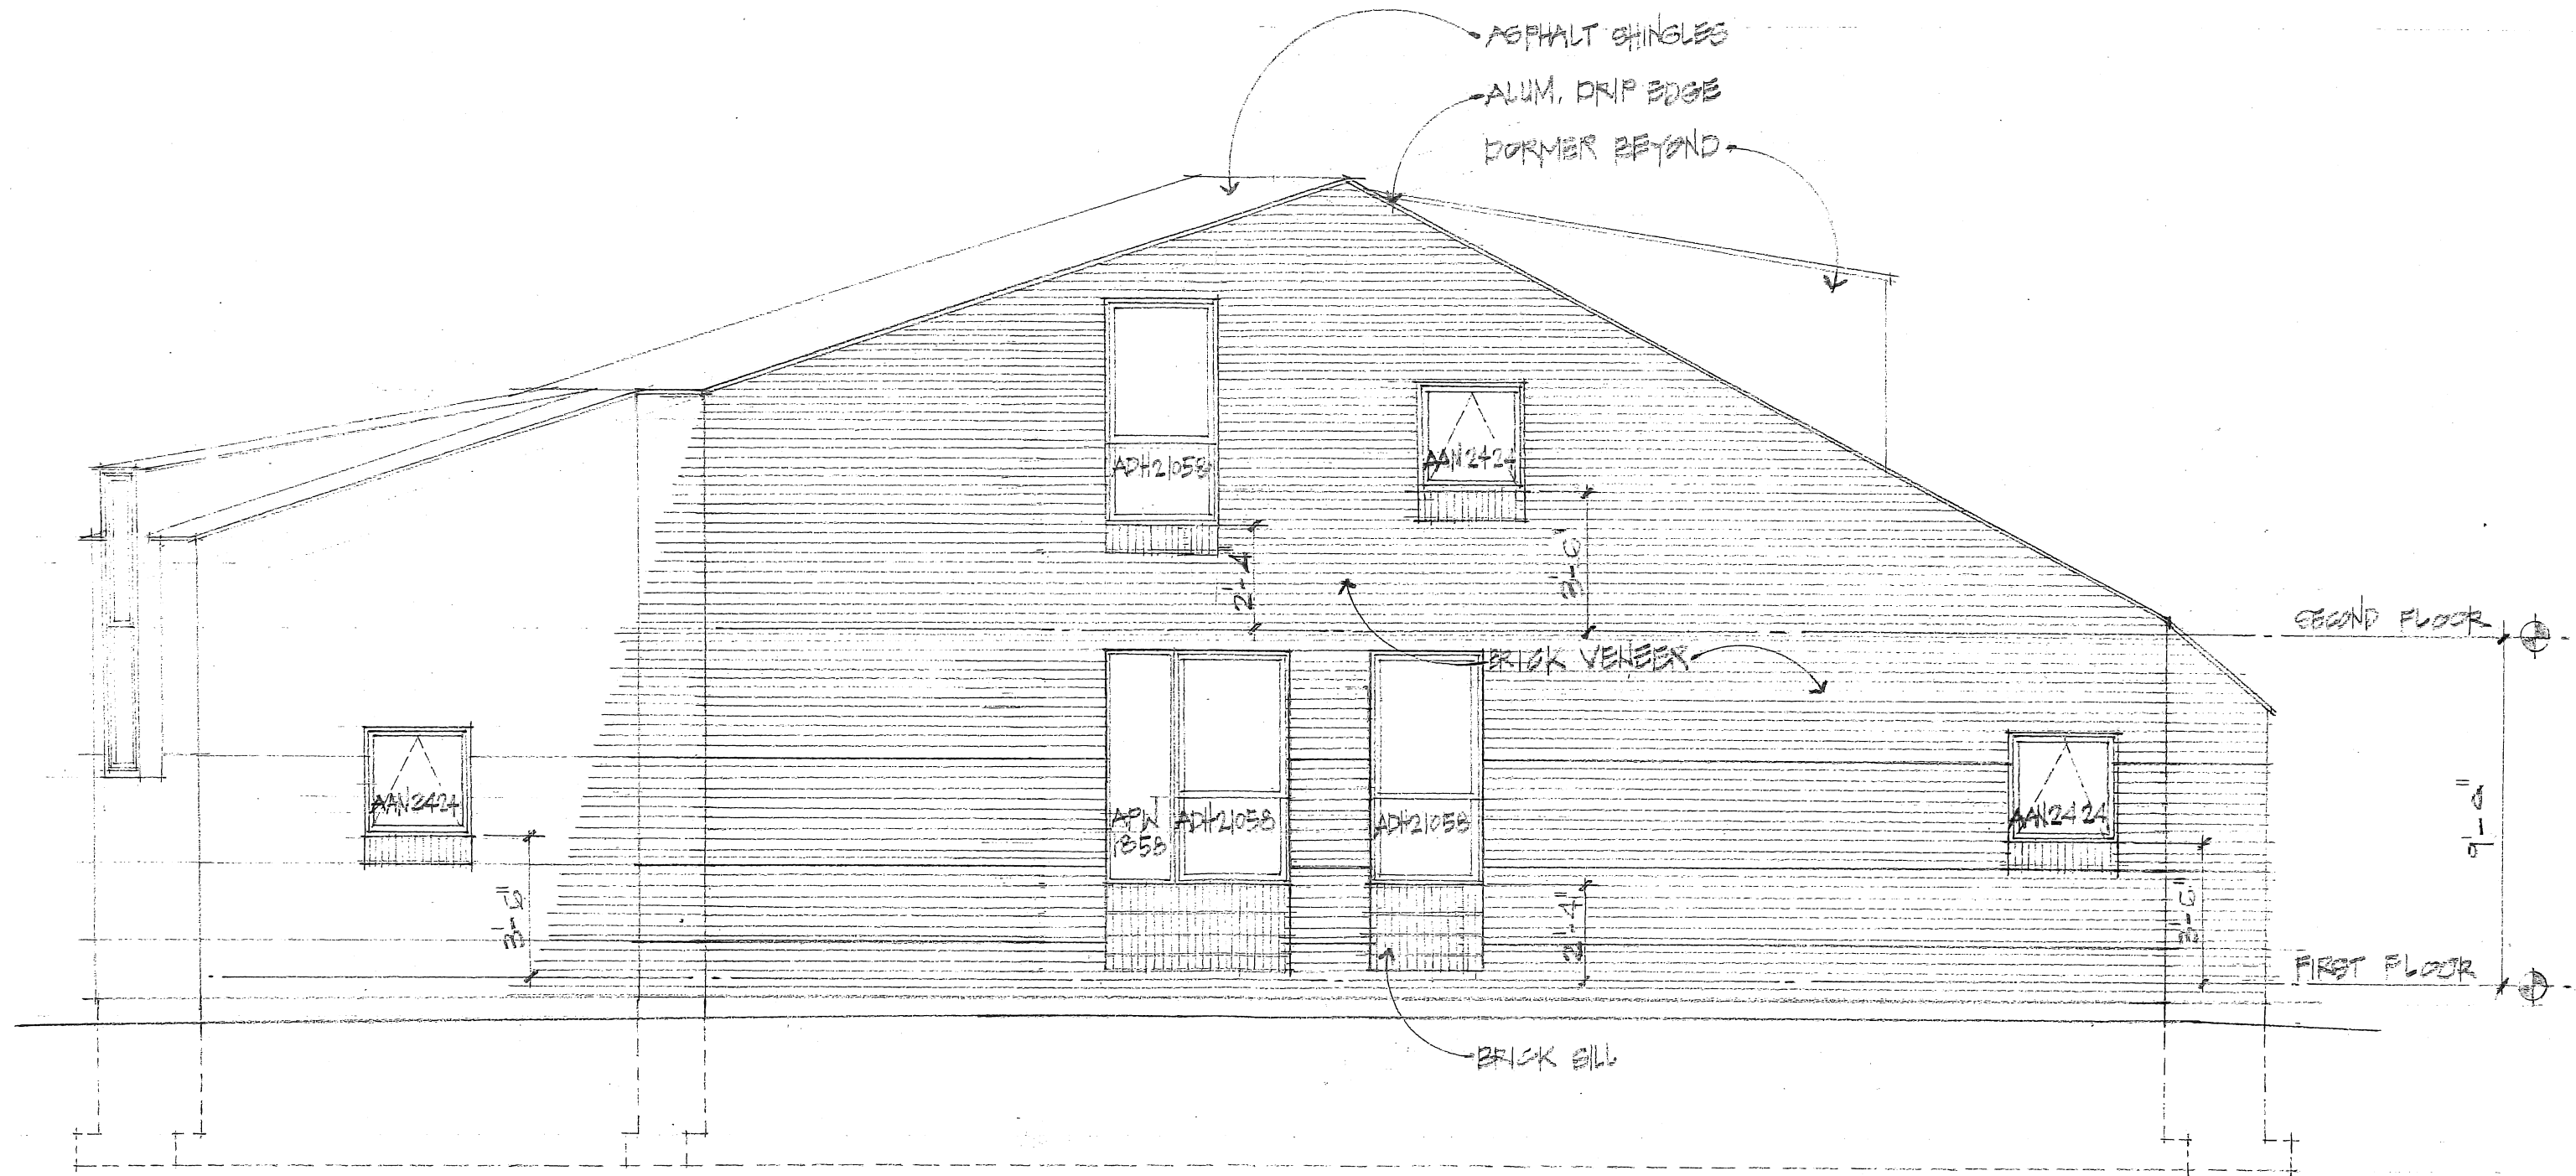

1 WEST ELEVATION
A-B
1/4" = 1'-0"

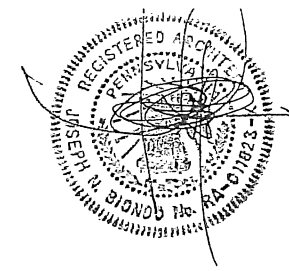


JOSEPH N. BIONDO, FAIA
Architect

NEW RESIDENCE
527 Turner Street
Bethlehem, Pennsylvania 18017


A.10

DWG. No.

Date:

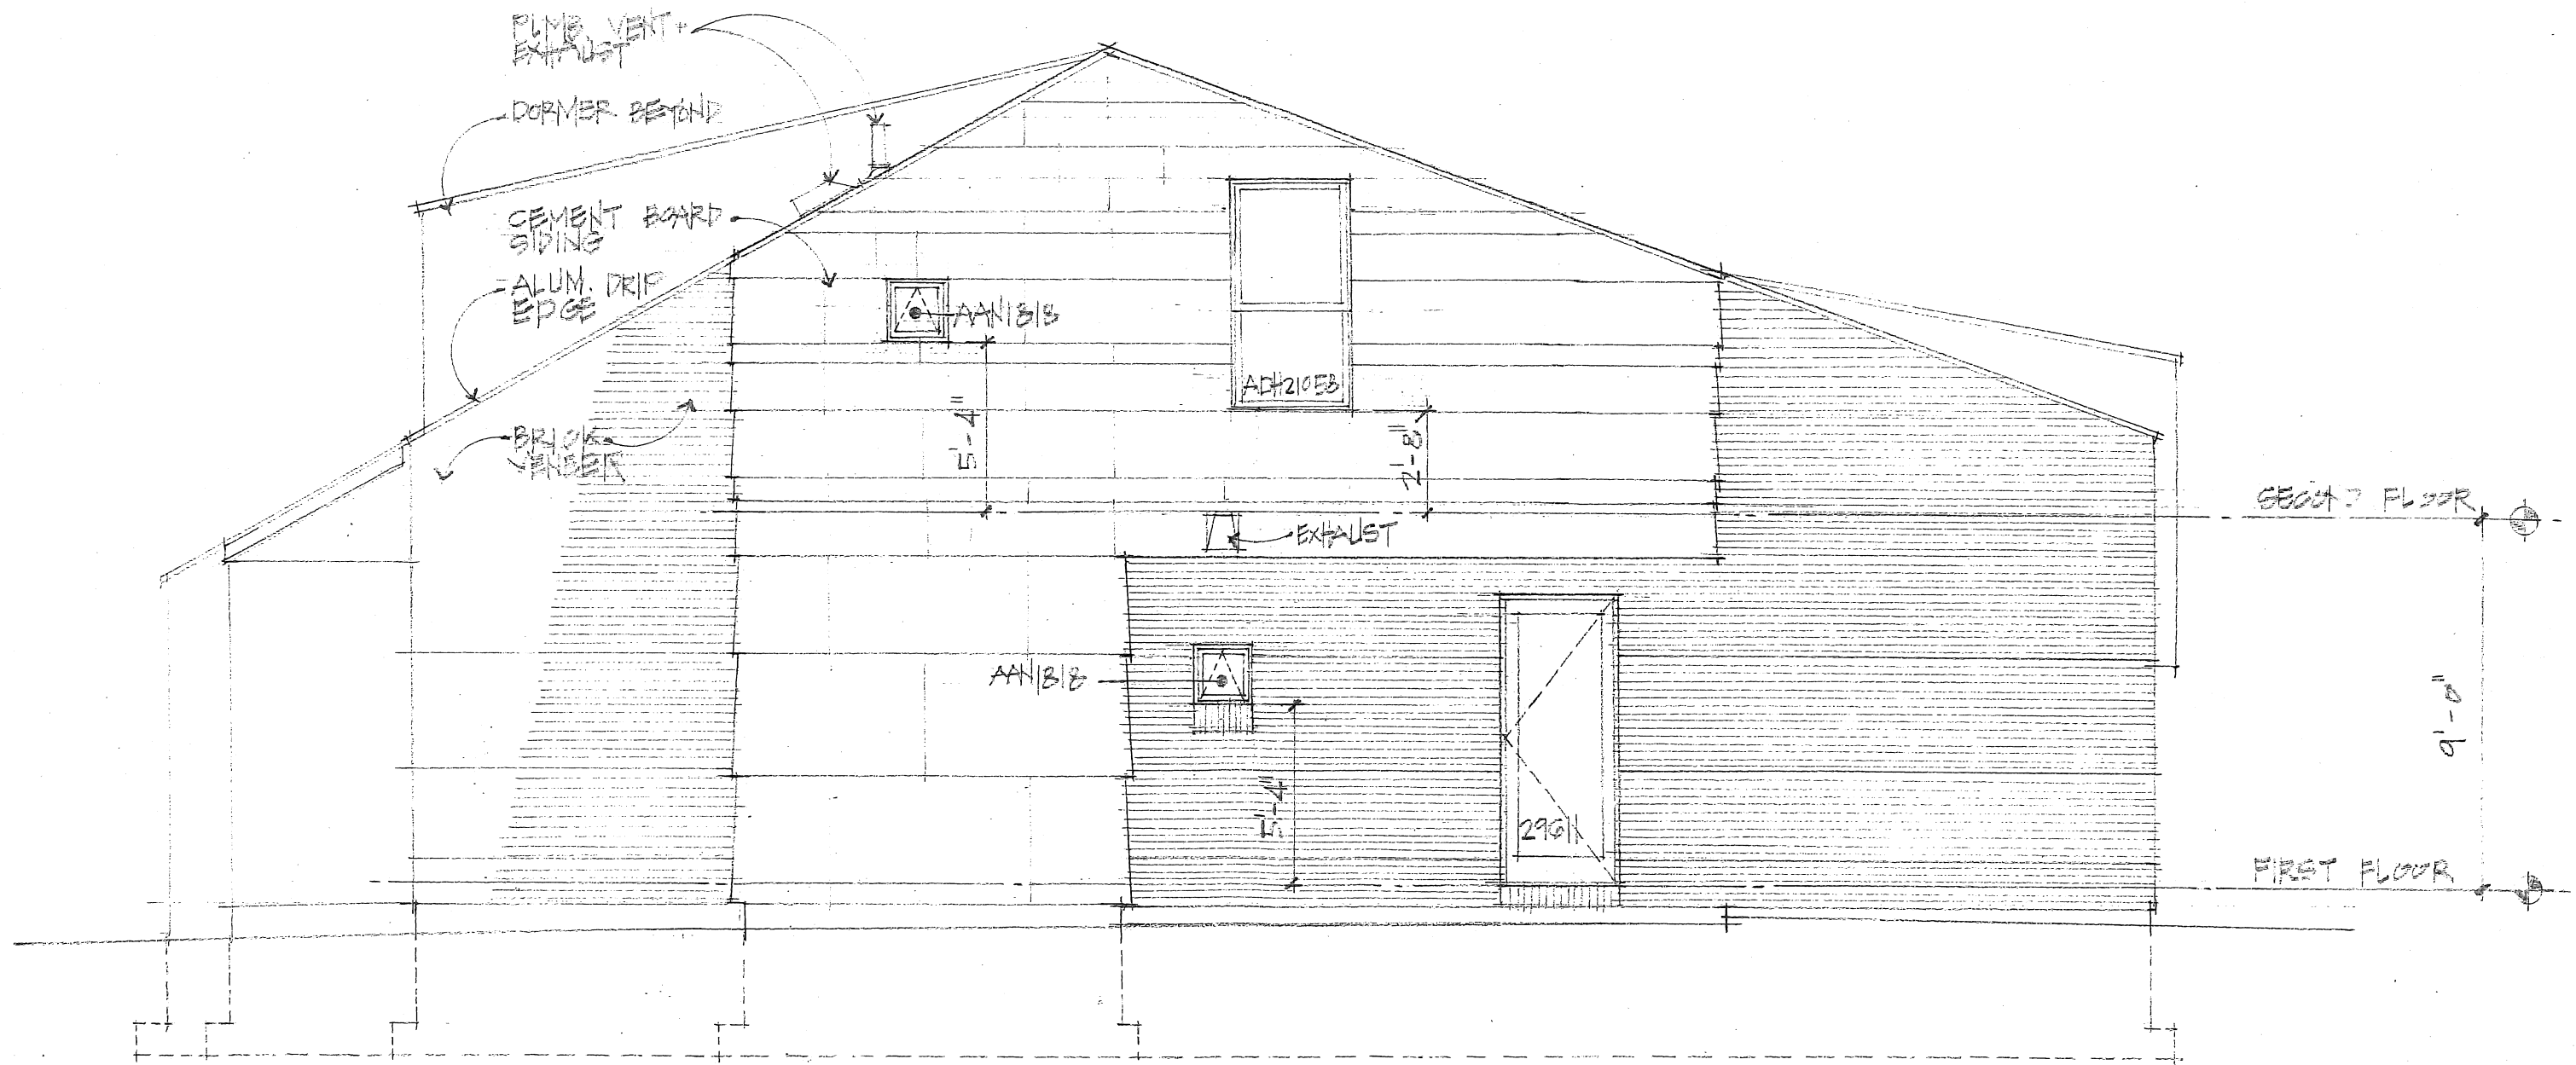

1 EAST ELEVATION
A-10
1/4" = 1'-0"

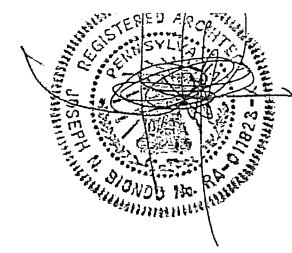

JOSEPH N. BIONDO, FAIA
Architect

NEW RESIDENCE


527 Turner Street

Bethlehem, Pennsylvania 18017

A.11

DWG. No.

Date:

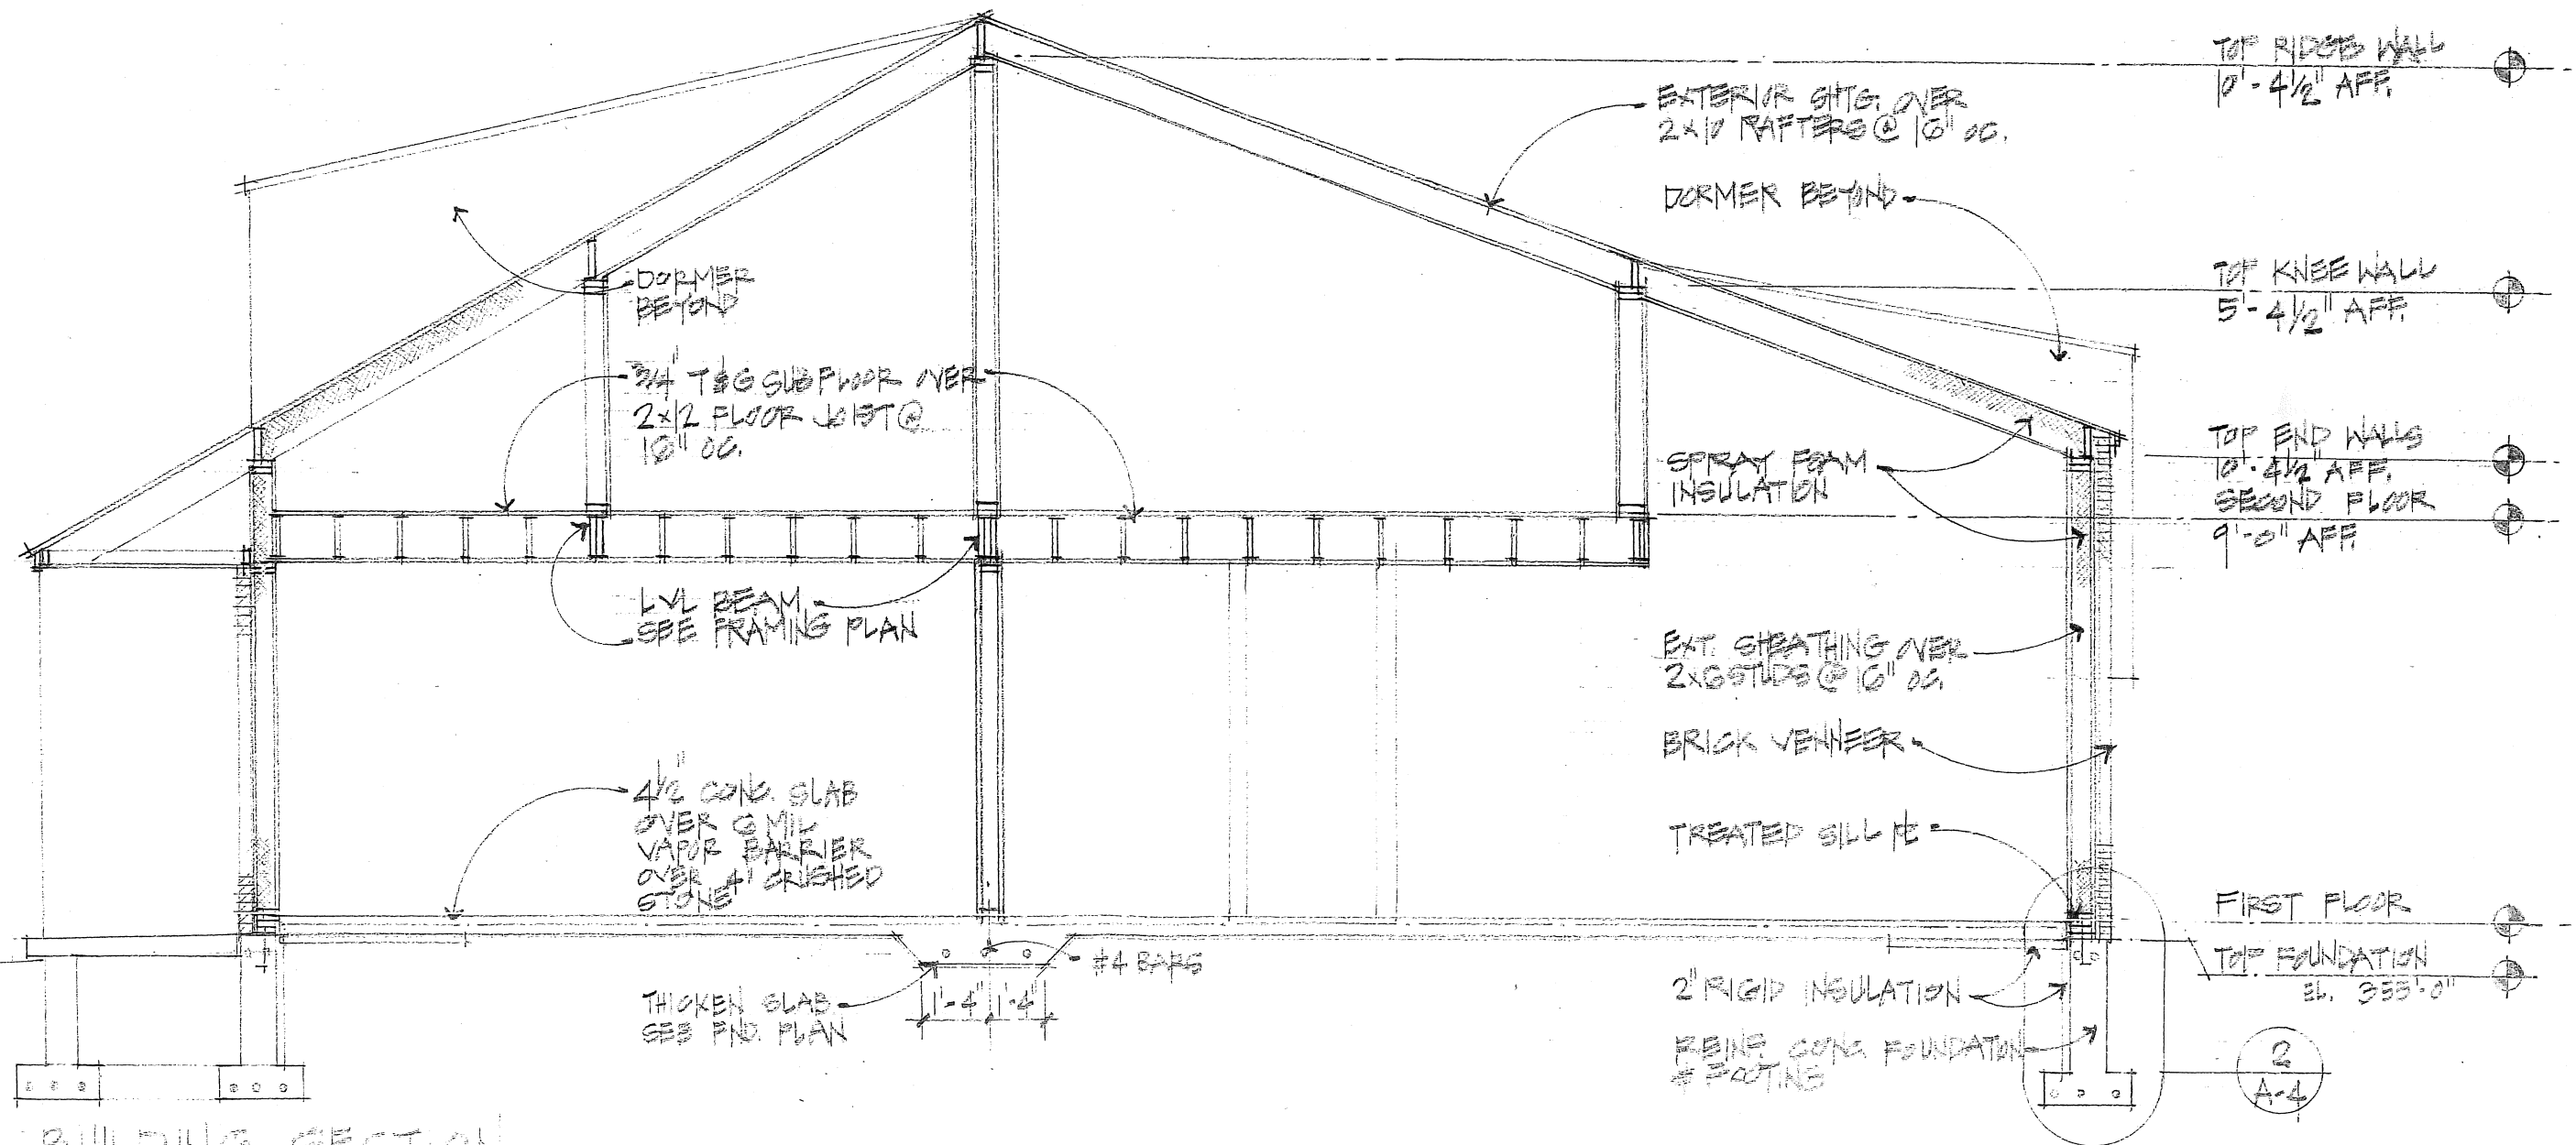

1
A.11

BUILDING SECTION

1/4" = 1'-0"

2
A-4

