


# CHRISTIAN ARCHITECTS


CENTER SQUARE  
 NAZARETH, PA 18064  
 610-865-7701  
 MARK@CHRISTIANARCHITECTS.NET

PLAN LEGEND	
	EXISTING TO BE REMOVED
	EXISTING WALL/PARTITION
	NEW WALL/PARTITION/INFILL
	NEW CMU WALL/FOUNDATION

NOTE - ALL DIMENSIONS ARE TO FINISHED SURFACES AND ± (VIF).

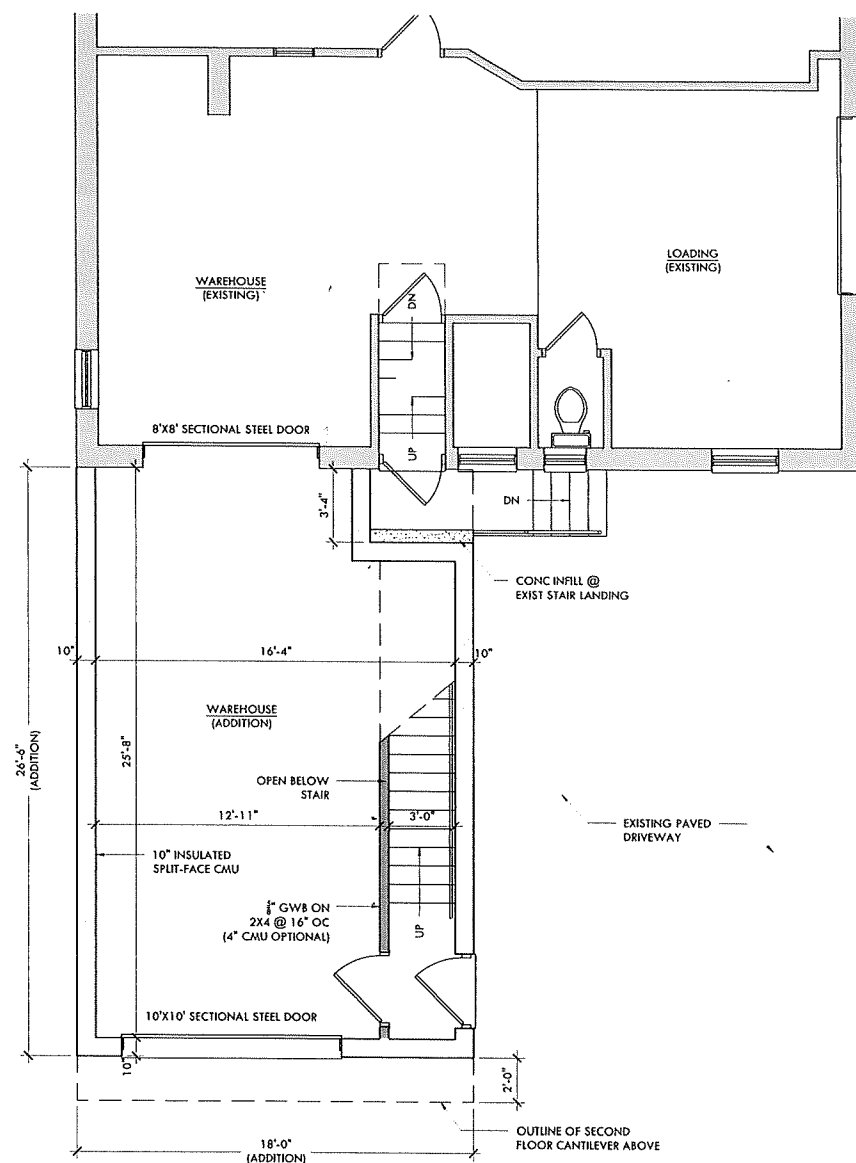

**FIRST FLOOR PLAN**  
 SCALE - 1/4" = 1'-0"

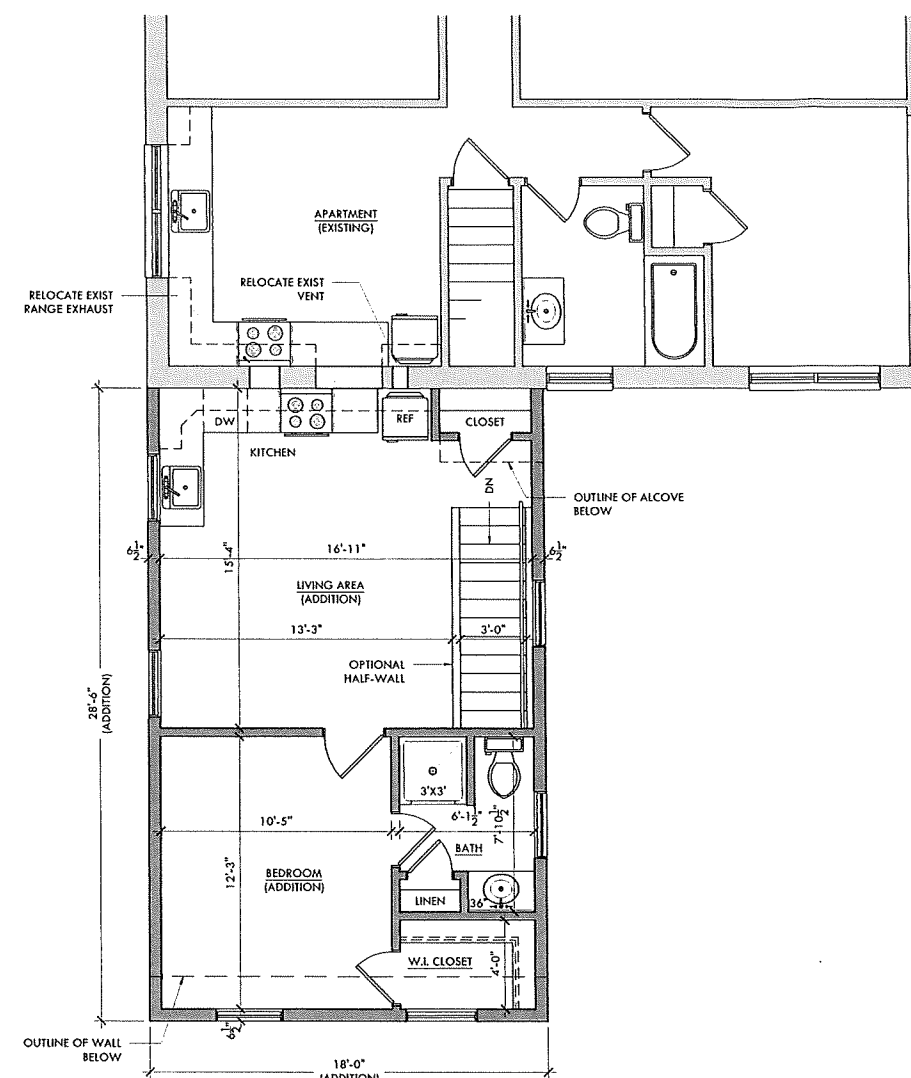

**SECOND FLOOR PLAN**  
 SCALE - 1/4" = 1'-0"

GENERAL NOTE -  
 THIS DOCUMENT IS FOR GRAPHIC PURPOSES ONLY - CONSULTANT, DESIGNERS, CONTRACTORS AND OTHER TRADES SHALL BE RESPONSIBLE FOR CHECKING AND VERIFYING ALL PRESENT AND EXISTING CONDITIONS, DIMENSIONS, ETC., BEFORE PROCEEDING WITH WORK

CONSULTANT -

CONSULTANT -

PROJECT NAME -  
**VALLEY BUSINESS SYSTEMS BUILDING ADDITION**  
 1344 CENTER STREET  
 BETHLEHEM, PA 18018  
 NORTHAMPTON COUNTY

DRAWING NAME -  
**SCHEMATIC FLOOR PLANS**

DATE - AUGUST 3, 2022  
 PROJECT # - 255.00  
 CAD FILE - 255.00\_SD\_B-3-22  
 SCALE - AS NOTED  
 DRAWN BY - CHECKED BY -  
 REVISIONS -

PRELIMINARY - NOT FOR CONSTRUCTION

A1

1 OF 2

# CHRISTIAN ARCHITECTS

CENTER SQUARE  
NAZARETH, PA 18064  
610-865-7701  
MARK@CHRISTIANARCHITECTS.NET

## GENERAL NOTE -

THIS DOCUMENT IS FOR GRAPHIC PURPOSES ONLY - CONSULTANT, DESIGNERS, CONTRACTORS AND OTHER TRADES SHALL BE RESPONSIBLE FOR CHECKING AND VERIFYING ALL PRESENT AND EXISTING CONDITIONS, DIMENSIONS, ETC., BEFORE PROCEEDING WITH WORK

## CONSULTANT -

## CONSULTANT -

## PROJECT NAME -

**VALLEY BUSINESS SYSTEMS**  
BUILDING ADDITION  
1344 CENTER STREET  
BETHLEHEM, PA 18018  
NORTHAMPTON COUNTY

## DRAWING NAME -

**SCHEMATIC BUILDING ELEVATIONS**

DATE - AUGUST 3, 2022

PROJECT # - 255.00

CAD FILE - 255.00\_SD\_B-3-22

SCALE - AS NOTED


DRAWN BY -

CHECKED BY -

REVISIONS -



**EAST (HOTTE AVE) ELEVATION**  
SCALE - 1/4" = 1'-0"

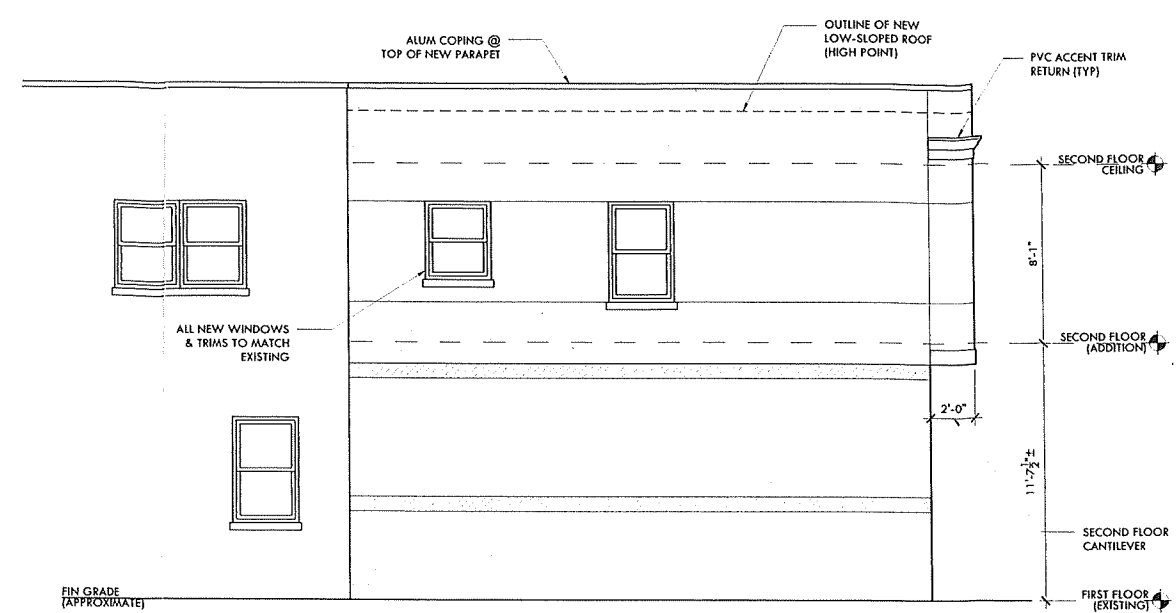

**SOUTH ELEVATION**  
SCALE - 1/4" = 1'-0"



**NORTH (E. GREENWICH) ELEVATION**  
SCALE - 1/4" = 1'-0"

PRELIMINARY - NOT FOR CONSTRUCTION

A2

2 OF 2

