



plot date: 6/9/23  
file path: g:\p\ro\2023 commercial\23-32 vuono salon - arcadia st\drawings\cad\commercial project starter\sheet\gjd

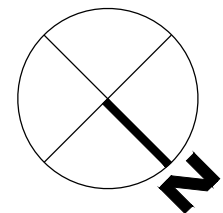


3 SITE PLAN  
Z-1  
NTS

THIS SITE PLAN IS TAKEN FROM SATELLITE IMAGERY. PHILLIPS & DONOVAN ARCHITECTS  
MAKES NO WARRANTIES OR GUARANTEES FOR INFORMATION CONTAINED ON THIS SITE PLAN

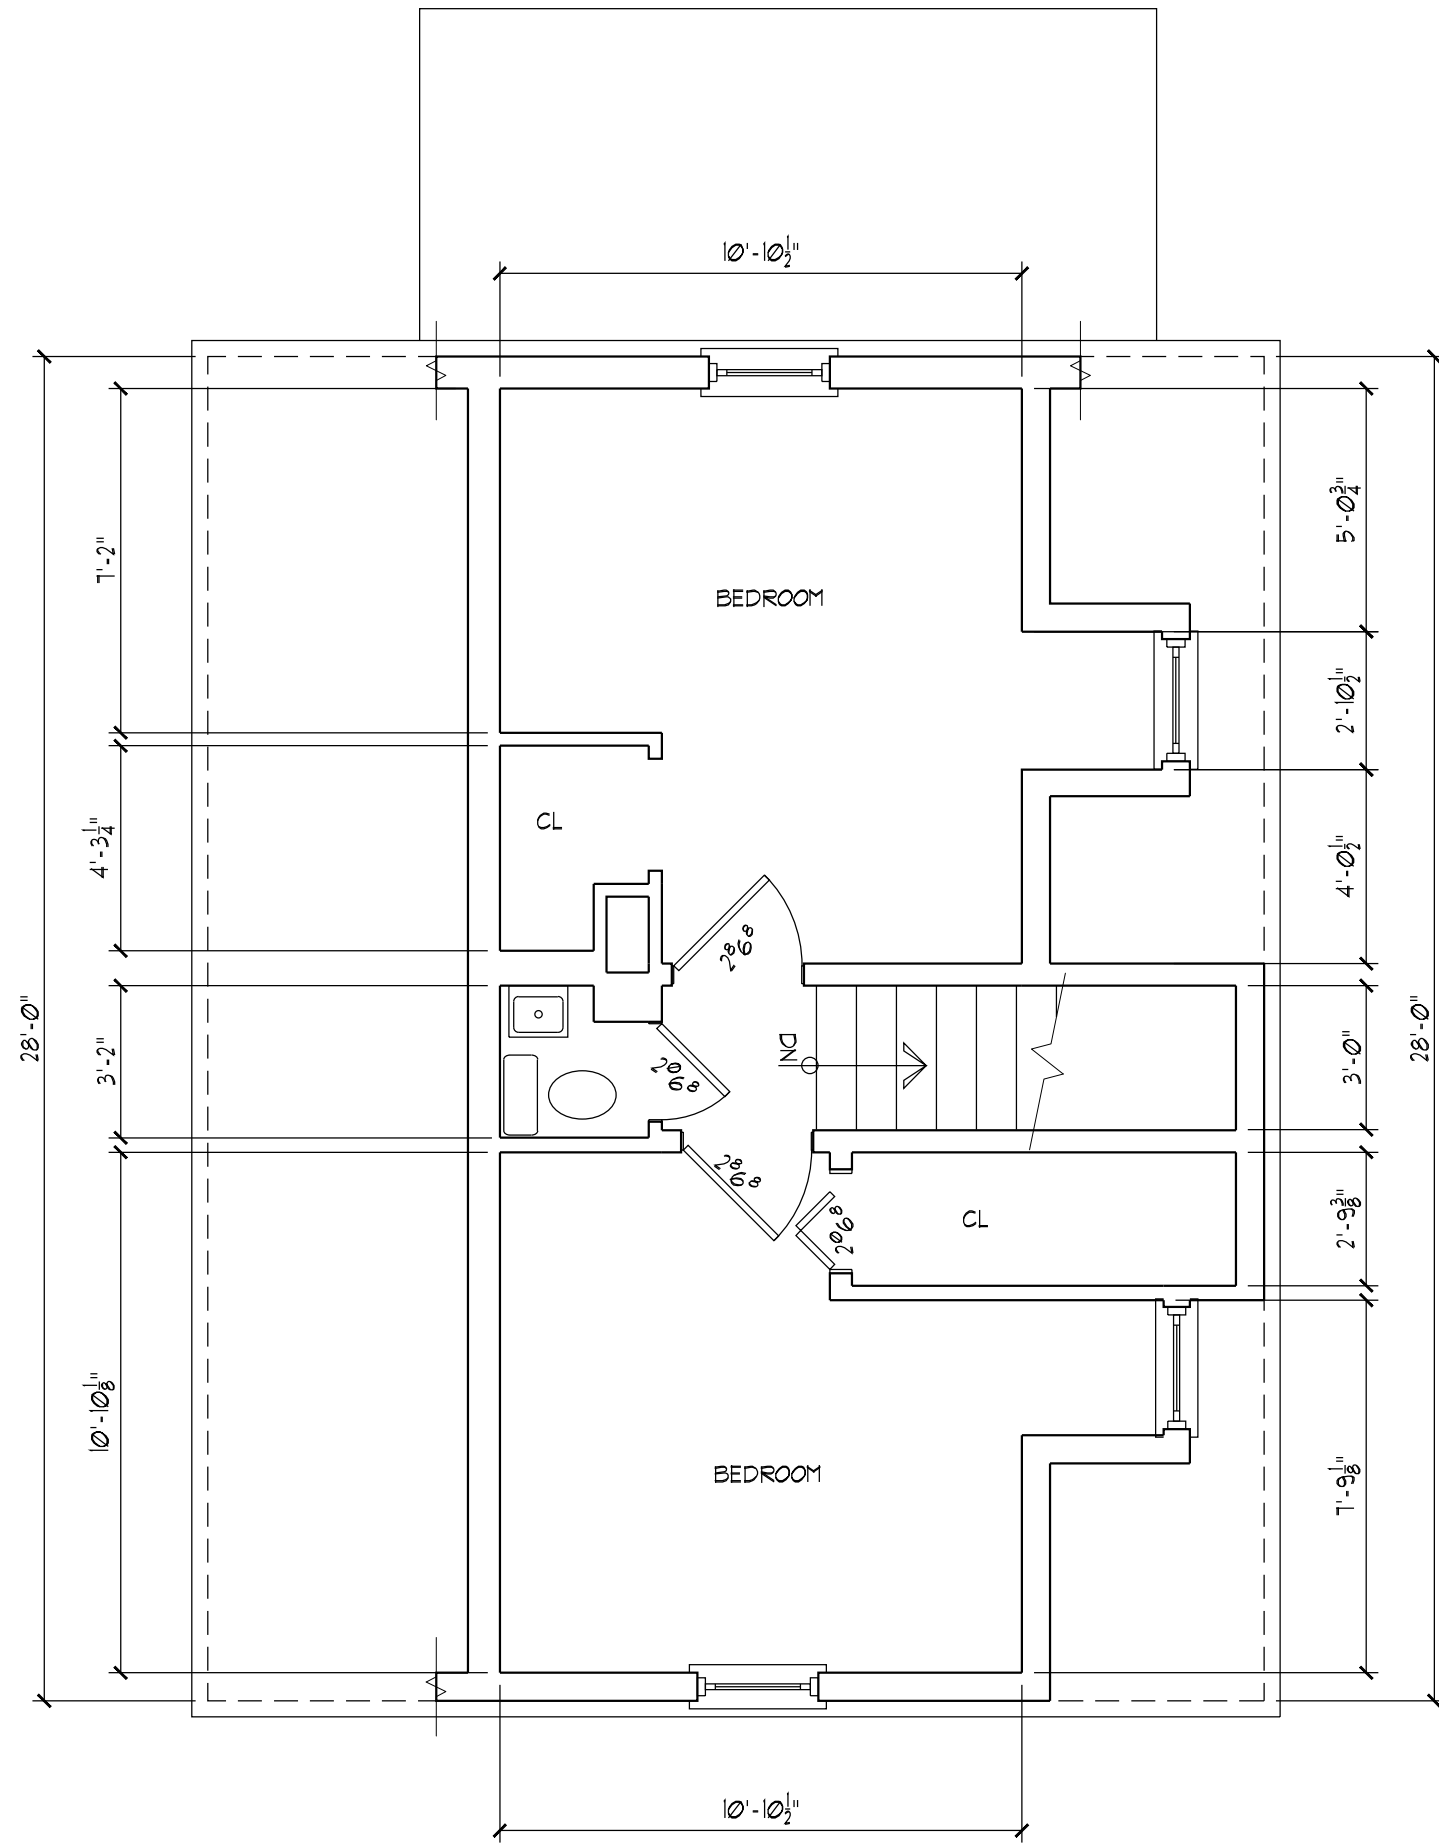


2 SECOND FLOOR PLAN  
Z-1  
1/4" = 1'-0"

| S.F. TABLE           |            |
|----------------------|------------|
| BASEMENT             | 581 S.F.   |
| FIRST FLOOR          | 688 S.F.   |
| SECOND FLOOR         | 393 S.F.   |
| TOTAL HABITABLE S.F. | 1,662 S.F. |
| TOTAL SALON S.F.     | 320 S.F.   |
| TOTAL %              | 19.25 %    |

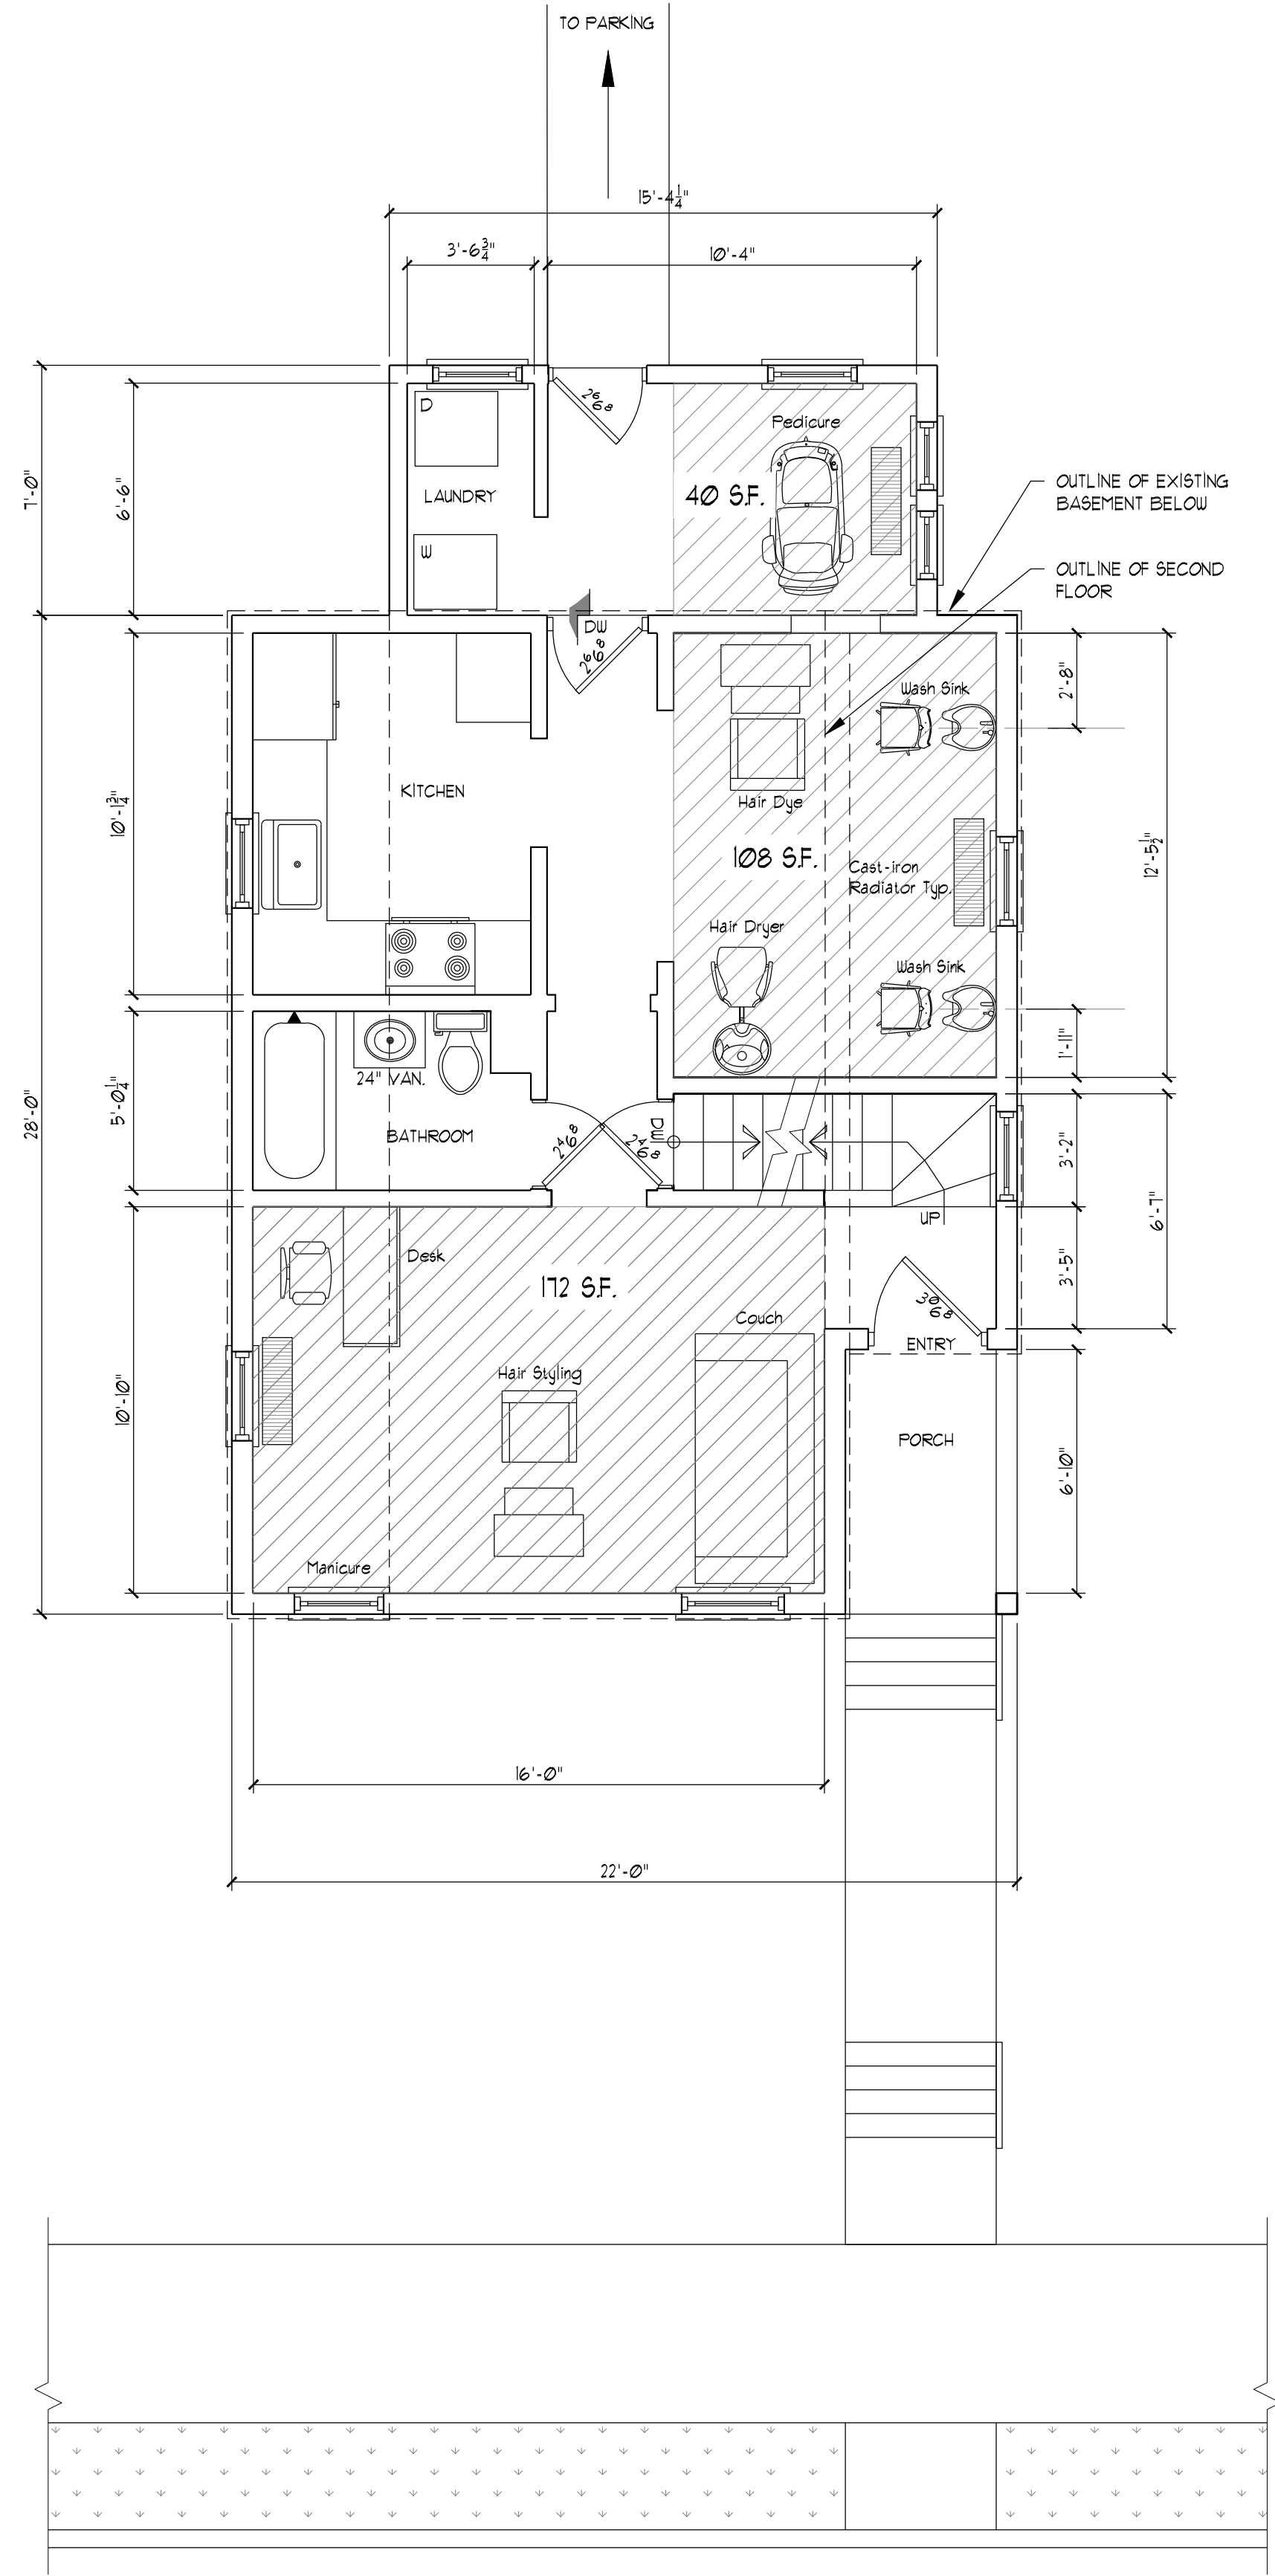

1 FLOOR PLAN  
Z-1  
1/4" = 1'-0"

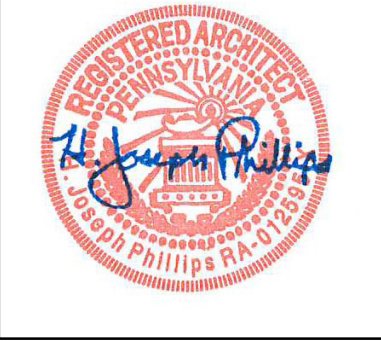

PHILLIPS &  
DONOVAN  
ARCHITECTS, LLC.  
PhillipsDonovanArchitects.com

210 West Broad Street, Bethlehem, PA 18018 Phone: 610-317-0221

| revisions |  |  |  |  |  |
|-----------|--|--|--|--|--|
|           |  |  |  |  |  |
|           |  |  |  |  |  |
|           |  |  |  |  |  |
|           |  |  |  |  |  |
|           |  |  |  |  |  |

SITE & FLOOR PLAN

Vuono Salon  
Sesilia Vuono  
1147 Arcadia Street, Bethlehem, PA

dwg. no.:  
**Z-1**

date: 06/09/23

drawn by: KEF

checked by: JTL

project no.

23-32