


SYSTEM REQUIREMENTS

DEC 01 2022

CITY OF BETHLEHEM BUREAU OF PLANNING & ZONING



SCALE: 1/4" = 1'-0"

 

CONSULTANTS

ARCHITECT

CHRISTOPHER SIPES, R.A., PRINCIPAL
KEYSTONE ARCHITECTURE, INC.
 RED BRICK OFFICE SUITES
 1259 SOUTDEONT ROAD, SUITE 305
 PERKASIE, PA 18944-3502
 T 215 723 1993

WELLS FARGO CENTER
 299 SOUTH MAIN STREET, SUITE 1300
 SALT LAKE CITY, UT 84111
 T 802/948 9450
 M 267 638 8738
 E chris@keystonearchitecture.com

RENOVATIONS TO EXISTING STRUCTURE AT:

2200 INDUSTRIAL DRIVE
CITY OF BETHLEHEM
LEHIGH COUNTY, PENNSYLVANIA

N




	08 Sep 2022	PD-SD
MARK	ISSUE DATE	PHASE

PROJECT NO: 2022-07-02

SHEET TITLE
**FIRST FLOOR DEMOLITION
PLAN**

AD101

SHEET 1 OF 6

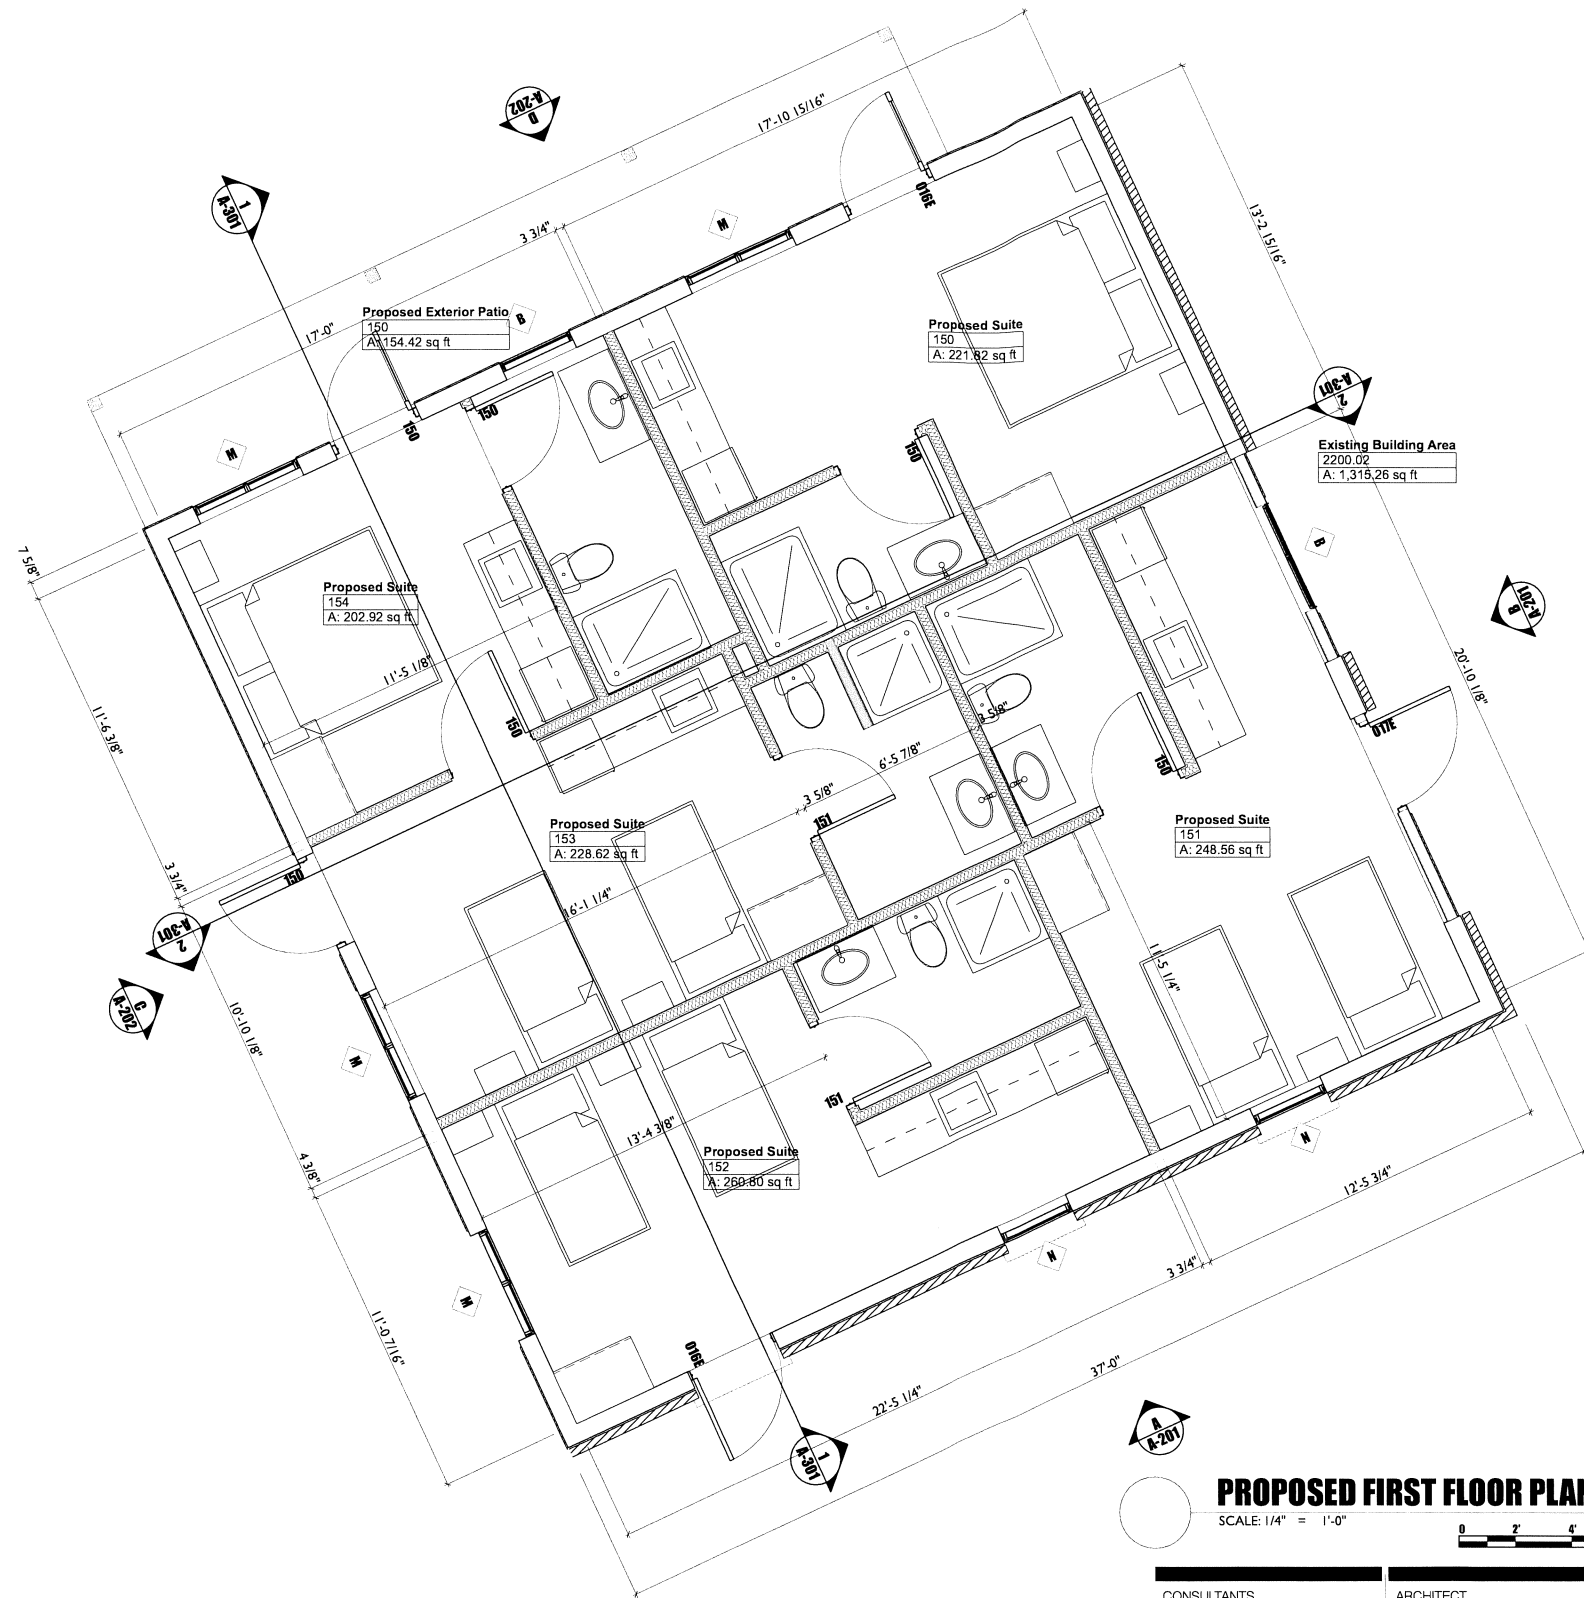

PROPOSED FIRST FLOOR PLAN

SCALE: 1/4" = 1'-0"



CONSULTANTS

ARCHITECT

CHRISTOPHER SIPES, R.A., PRINCIPAL
KEYSTONE ARCHITECTURE, INC.
RED BRICK OFFICE SUITES
1259 SQUIDERTON ROAD, SUITE 305
PERKASIE, PA 18944-3502
T 215 723 1993
WELLS FARGO CENTER
299 SOUTH MAIN STREET, SUITE 1300
SALT LAKE CITY, UT 84111
T 802/948 9450
M 267 638 8738
E chris@keystonearchitecture.com

RENOVATIONS TO EXISTING STRUCTURE AT:

2200 INDUSTRIAL DRIVE

2200 INDUSTRIAL DRIVE
CITY OF BETHLEHEM
LEHIGH COUNTY, PENNSYLVANIA

PROJECT NO: 2022-07-02

SHEET TITLE

PROPOSED FIRST FLOOR PLAN


A-101

SHEET 2


OF 6

PRELIMINARY NOT FOR CONSTRUCTION

	08 Sep 2022	PD-SD
MARK	ISSUE DATE	PHASE

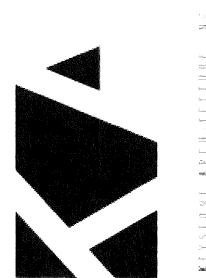


PRELIMINARY NOT FOR CONSTRUCTION

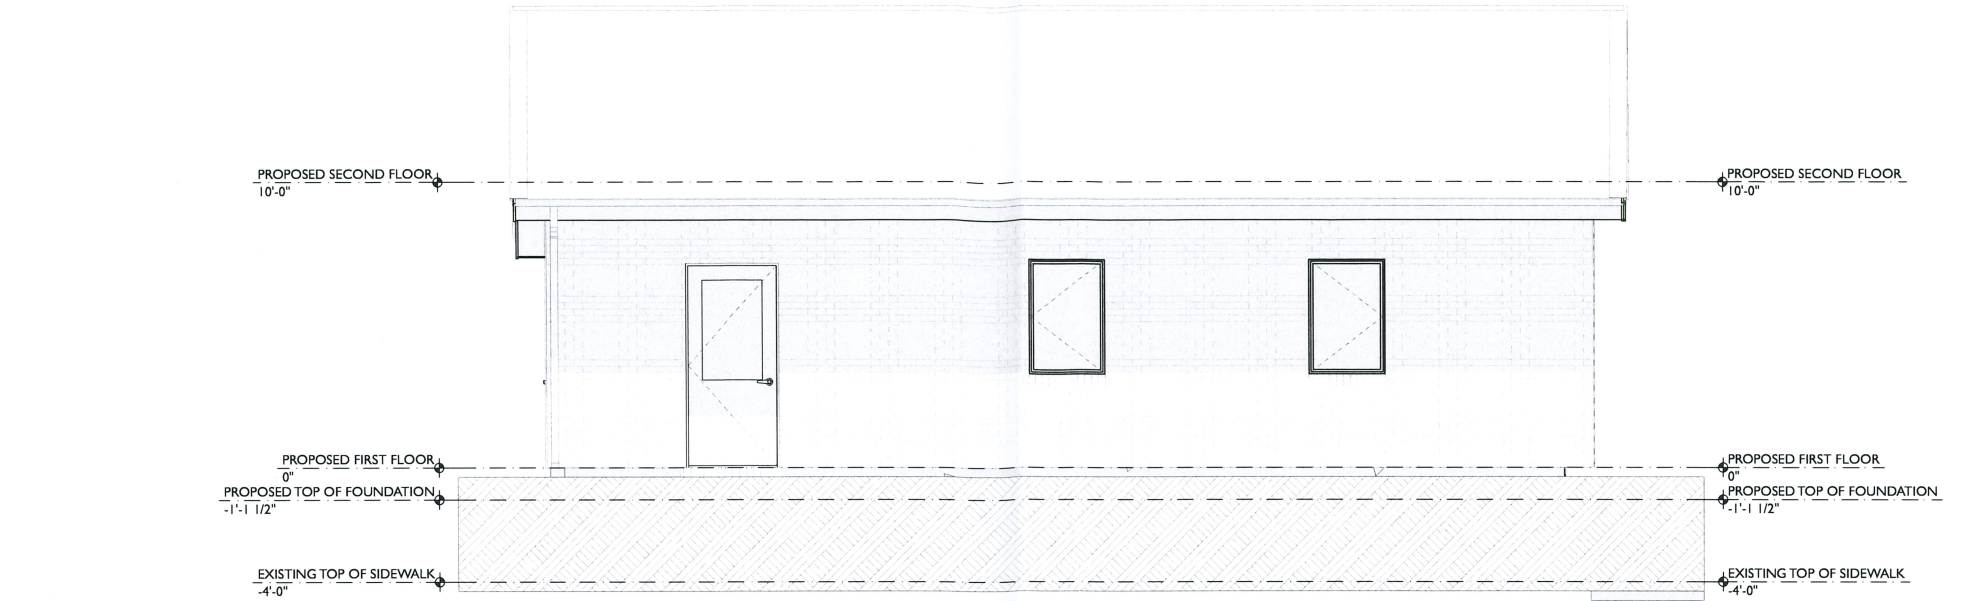

A

SOUTHEASTERN ELEVATION

SCALE: 1/4" = 1'-0"

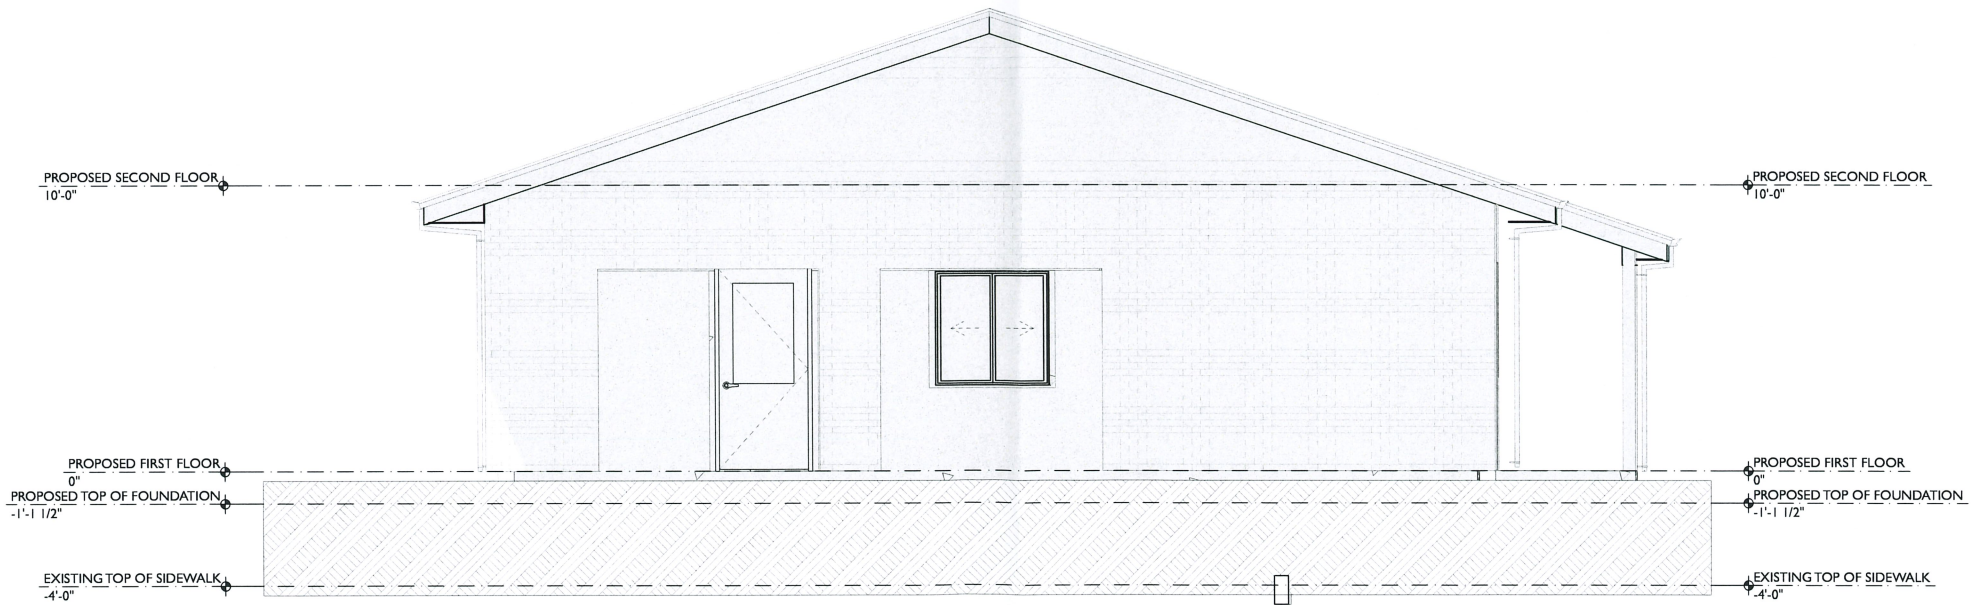



B

NORTHERN ELEVATION

SCALE: 1/4" = 1'-0"




CONSULTANTS		ARCHITECT		RENOVATIONS TO EXISTING STRUCTURE AT:		PROJECT NO: 2022-07-02	
		CHRISTOPHER SIPES, R.A., PRINCIPAL KEYSTONE ARCHITECTURE, INC. RED BRICK OFFICE SUITES 1259 SOUTHERN ROAD, SUITE 305 PERKASIE, PA 18944-3502 T 215 723 1993		2200 INDUSTRIAL DRIVE CITY OF BETHLEHEM LEHIGH COUNTY, PENNSYLVANIA		SHEET TITLE ELEVATIONS A & B	
		WELLS FARGO CENTER 299 SOUTH MAIN STREET, SUITE 1300 SALT LAKE CITY, UT 84111 T 802/948 9450 M 267 638 8738 E chris@keystonearchitecture.com				A-201	
						SHEET 3 OF 6	

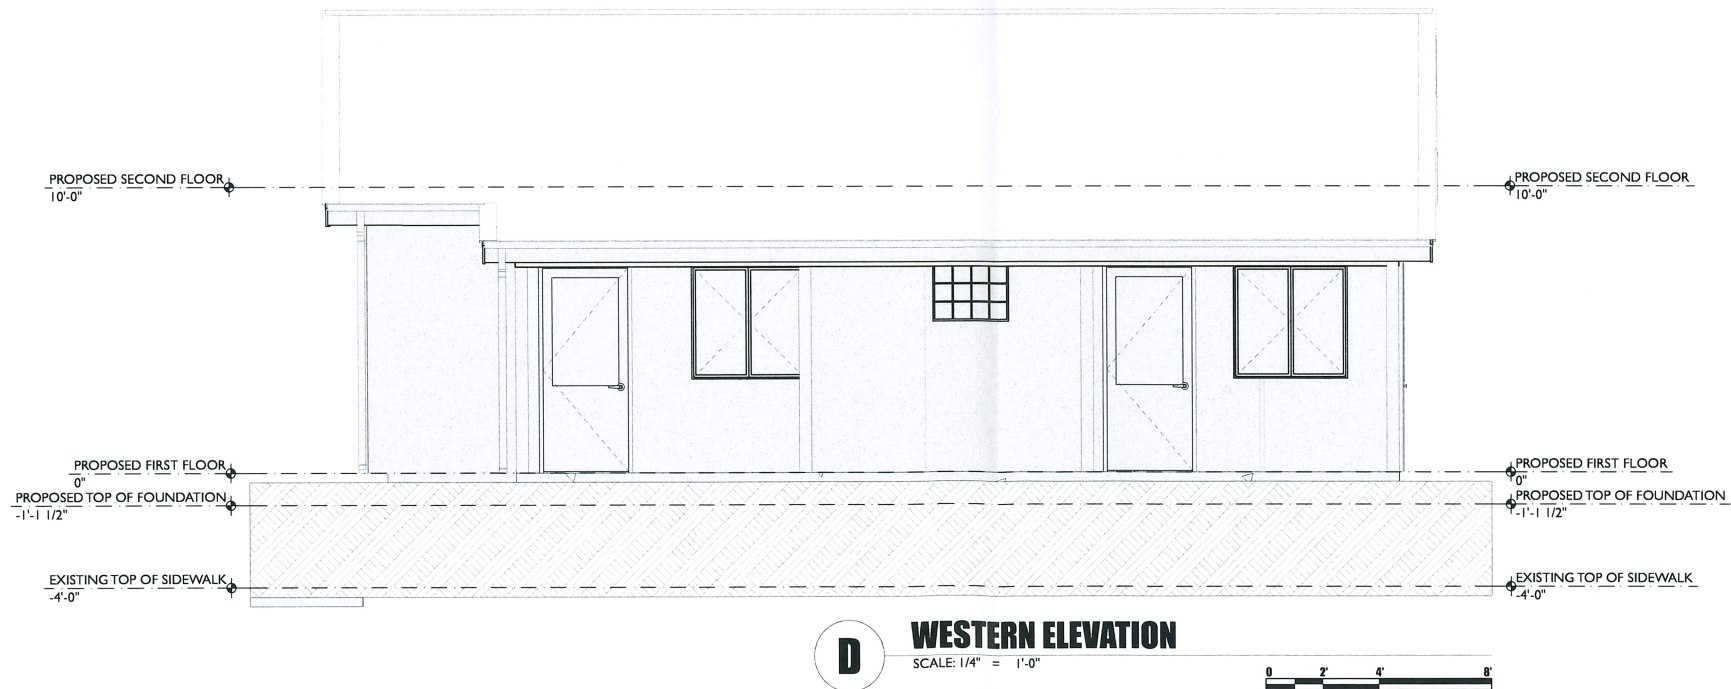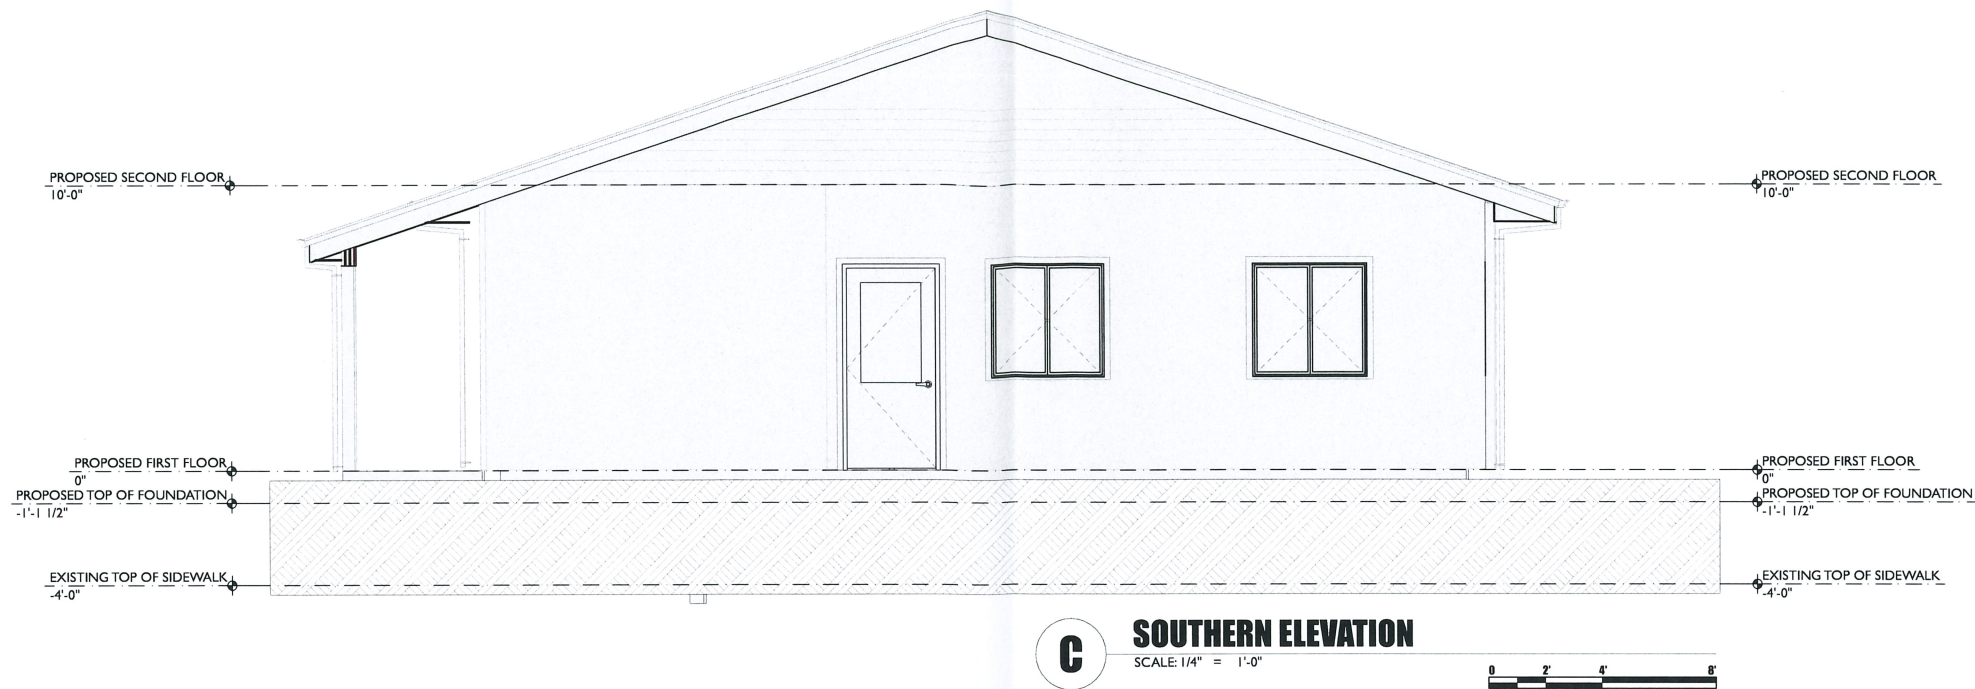

PRELIMINARY NOT FOR CONSTRUCTION

16 Sep 2022		PD-DD
MARK	ISSUE DATE	PHASE

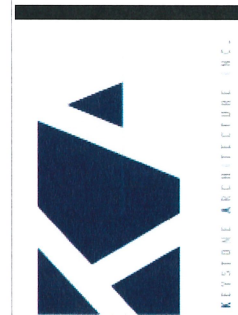


PROJECT NO: 2022-07-02

SHEET TITLE
ELEVATIONS C & D

A-202



SHEET 4 OF 6

CONSULTANTS	ARCHITECT	RENOVATIONS TO EXISTING STRUCTURE AT:
	CHRISTOPHER SIPES, R.A., PRINCIPAL KEYSTONE ARCHITECTURE, INC. RED BRICK OFFICE SUITES 1259 SOUDERTON ROAD, SUITE 305 PERKASIE, PA 18944-3502 T 215 723 1993 WELLS FARGO CENTER 299 SOUTH MAIN STREET, SUITE 1300 SALT LAKE CITY, UT 84111 T 802/948 9450 M 267 638 8738 E chris@keystonearchitecture.com	2200 INDUSTRIAL DRIVE 2200 INDUSTRIAL DRIVE CITY OF BETHLEHEM LEHIGH COUNTY, PENNSYLVANIA

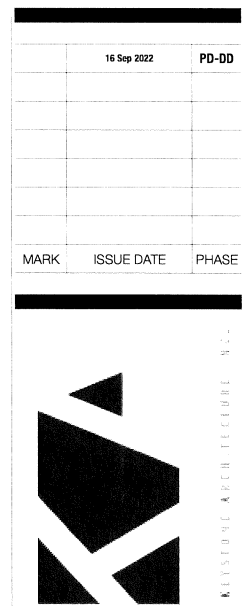

A-301

2200 INDUSTRIAL DRIVE
CITY OF BETHLEHEM
LEHIGH COUNTY, PENNSYLVANIA

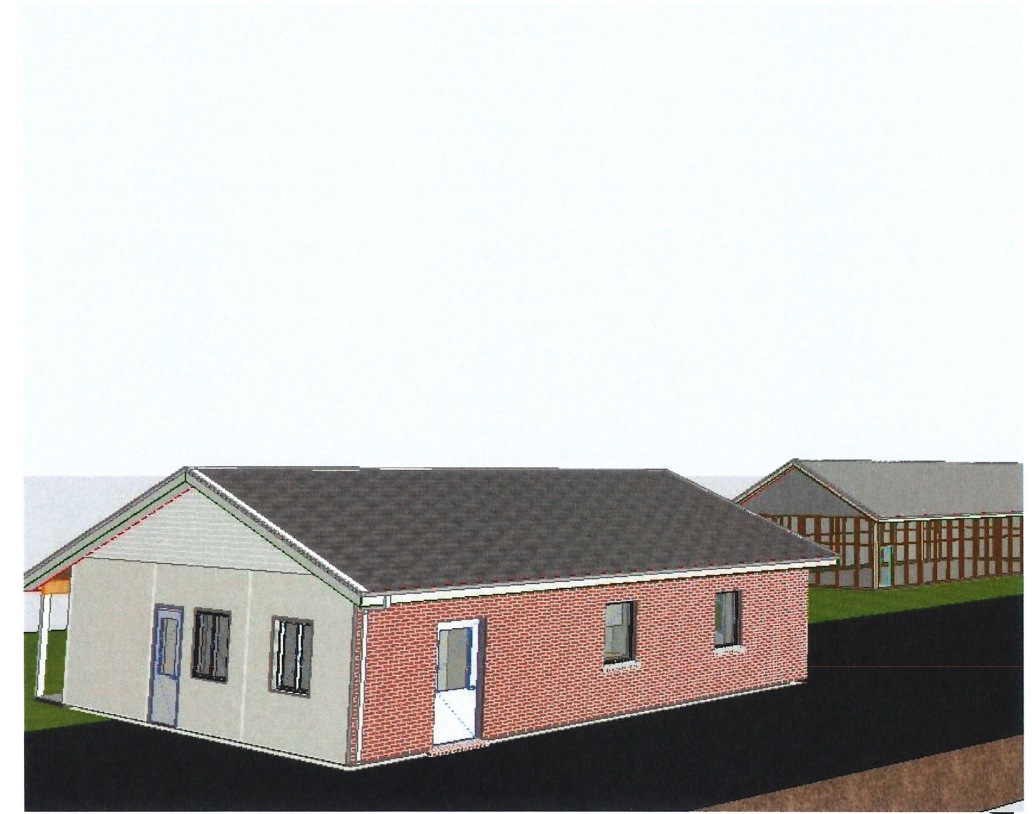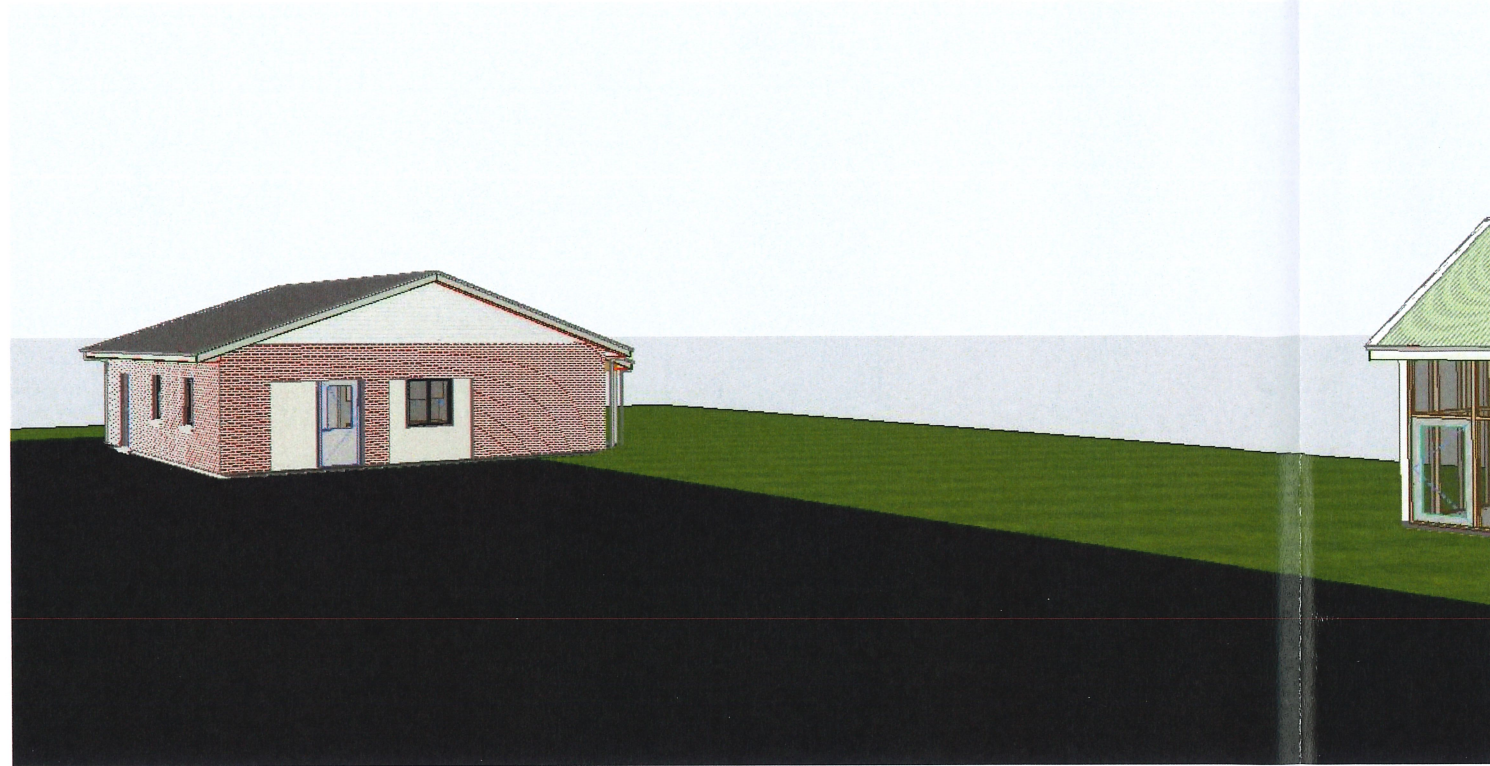

EXTERIOR VIEW A

SCALE: 3/16" = 1'-0"



EXTERIOR VIEW B

SCALE: 3/16" = 1'-0"



EXTERIOR VIEW C

SCALE: 3/16" = 1'-0"



CONSULTANTS

ARCHITECT

CHRISTOPHER SIPES, R.A., PRINCIPAL
KEYSTONE ARCHITECTURE, INC.
RED BRICK OFFICE SUITES
1259 SOUDERTON ROAD, SUITE 305
PERKASIE, PA 18944-3502
T 215 723 1993


WELLS FARGO CENTER
299 SOUTH MAIN STREET, SUITE 1300
SALT LAKE CITY, UT 84111
T 802/948 9450
M 267 638 8738
E chris@keystonearchitecture.com

RENOVATIONS TO EXISTING STRUCTURE AT:

2200 INDUSTRIAL DRIVE

2200 INDUSTRIAL DRIVE
CITY OF BETHLEHEM
LEHIGH COUNTY, PENNSYLVANIA

	08 Sep 2022	PD-SD
MARK	ISSUE DATE	PHASE

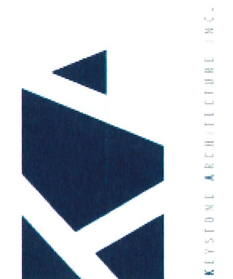

PROJECT NO: 2022-07-02

SHEET TITLE

PERSPECTIVE VIEWS

A-901

SHEET 6 OF 6