


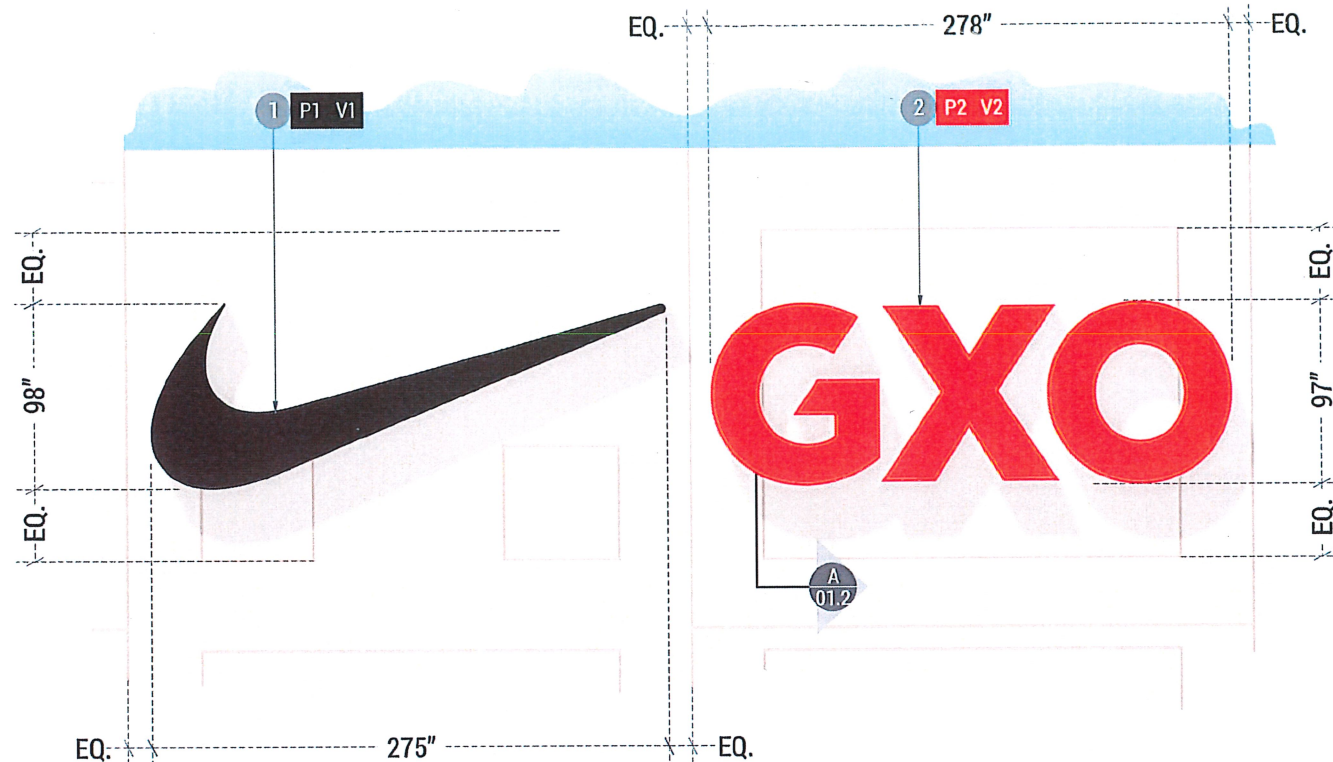

A ENLARGED ELEVATION
SCALE: 1/8"=1'-0"

EXPOSURE:

	FT²
SWOOSH	187.25
GXO	187.15
TOTAL:	374.40

- 7" DEEP ALUMINUM FRAMED CHANNEL LETTER SWOOSH:
 - ALUMINUM RETURNS PAINTED BLACK (P1).
 - 1 1/2" FORMED ALUMINUM TRIMCAP PAINTED BLACK (P1).
 - 3/16" WHITE LEXAN FACES WITH FACE APPLIED BLACK DAY/NIGHT PERFORATED (V1).
 - INTERNALLY ILLUMINATED VIA WHITE LED.
- 7" DEEP ALUMINUM FRAMED CHANNEL LETTERS "GXO":
 - ALUMINUM RETURNS PAINTED RED (P2).
 - 1 1/2" FORMED ALUMINUM TRIMCAP PAINTED RED (P2).
 - 3/16" WHITE LEXAN FACES WITH FACE APPLIED RED TRANSLUCENT VINYL (V2).
 - INTERNALLY ILLUMINATED VIA RED LED.



B PERSPECTIVE
SCALE: NTS

building height = 50'
building width = 620'

Frederick R. Missel, PE
PA #PE082745
5-19-2023

TOP
47'-0" AFG



C PARTIAL SOUTH ELEVATION
SCALE: 1/16"=1'-0"

Majestic Realty

Nike GXO
3633 Commerce Center Drive, Bethlehem, PA 18015

Project: 23-2078-MAJE

Internally Illum. Channel Letter Set Qty: 01

Fabrication Information:
PRODUCE INTERNALLY ILLUMINATED NIKE
"SWOOSH" AND "GXO" CHANNEL LETTERS

Installation Information:
INSTALL ONTO FACADE AS SHOWN

Electrical Information:

600W Max 120/277V 5A Max Draw

Paint

P1 Satin Black
P2 Satin Match PMS 485 C

Vinyl

V1 Day/Night Black Perf
V2 Translucent Poppy Red 485 C (3630-143)

Date / Designer 04.14.23 RP

MajesticRealty / Nike Bethlehem / 23-2078-
MAJE_NikeGXO...

THIS DOCUMENT CONTAINS CONFIDENTIAL AND PROPRIETARY INFORMATION
THAT CANNOT BE REPRODUCED OR DIVULGED, IN WHOLE OR IN PART, WITHOUT
WRITTEN AUTHORIZATION FROM CITY SIGN SERVICE, INC. © 2023

Revisions

R1 00.00.00 -
R2 00.00.00 -
R3 00.00.00 -
R4 00.00.00 -
R5 00.00.00 -



Interior / Exterior
Sign Manufacturers


424 Caredean Dr.
Horsham PA, 19044
T. 215.442.1323
F. 215.442.1328

Sales: C. Longacre



01.11

Section and Attachment Details

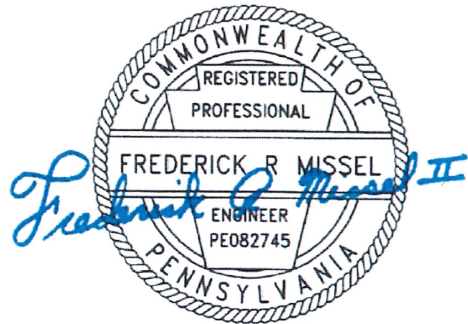

Frederick R. Missel, PE
PA #PE082745
5-19-2023

Date / Designer 04.17.23 RP
MajesticRealty / Nike Bethlehem / 23-2078-MAJE_NikeGXO...

THIS DOCUMENT CONTAINS CONFIDENTIAL AND PROPRIETARY INFORMATION THAT CANNOT BE REPRODUCED OR DIVULGED, IN WHOLE OR IN PART, WITHOUT WRITTEN AUTHORIZATION FROM CITY SIGN SERVICE, INC. © 2023

Revisions


- R1 00.00.00 -
- R2 00.00.00 -
- R3 00.00.00 -
- R4 00.00.00 -
- R5 00.00.00 -



424 Caredean Dr.
Horsham PA, 19044
T. 215.442.1323
F. 215.442.1328

Sales: C. Longacre

UL LISTED UNITED STATES SIGN COUNCIL

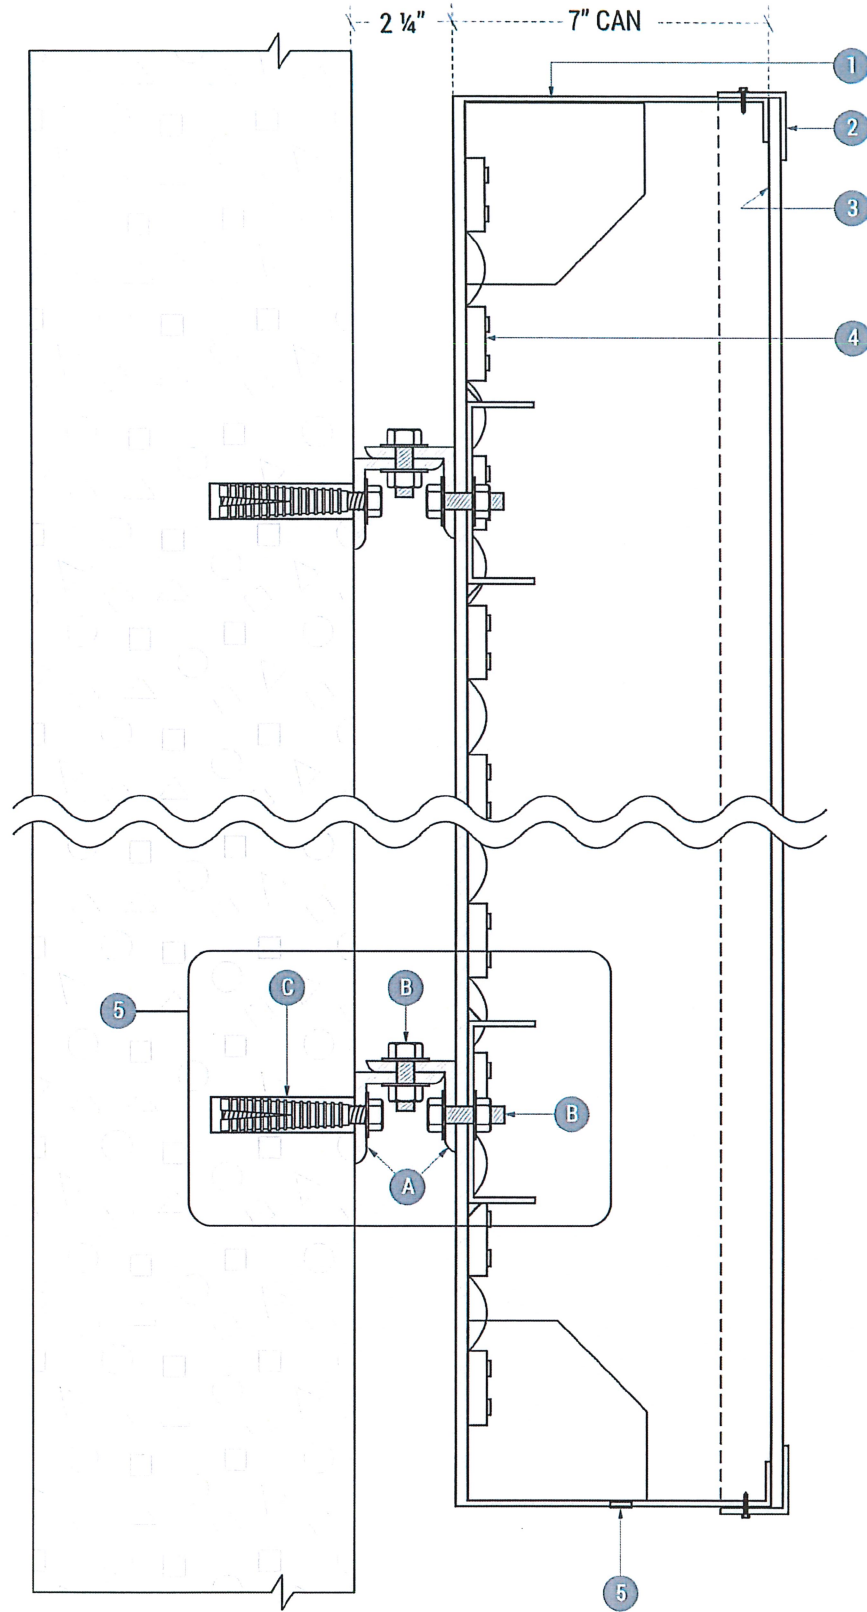

A PROFILE SECTION
SCALE: 3"=1'-0"



B CLIP LOCATIONS
SCALE: 1/4"=1'-0"

- .090" ALUMINUM RETURNS / 1/8" ALUMINUM BACKS / WELDED ALUMINUM GUSSETS.
- 1 1/2" ALUMINUM RETAINER. SECURED AROUND PERIMETER VIA HEX HEAD SELF TAPPING HARDWARE.
- 3/16" WHITE LEXAN FACES.
- LED LIGHTING.
- ATTACHMENT METHOD
 - 2" X 2" STRUCTURAL ANGLE CLIPS
 - 3/8" THRU BOLTS WITH MATCHING NUTS AND WASHERS
 - WALL CLIPS SECURED INTO CONCRETE FACADE VIA 1/2" HILIT KWIK BOLTS AT MINIMUM OF (2) LOCATIONS AT 24" ON CENTER.