


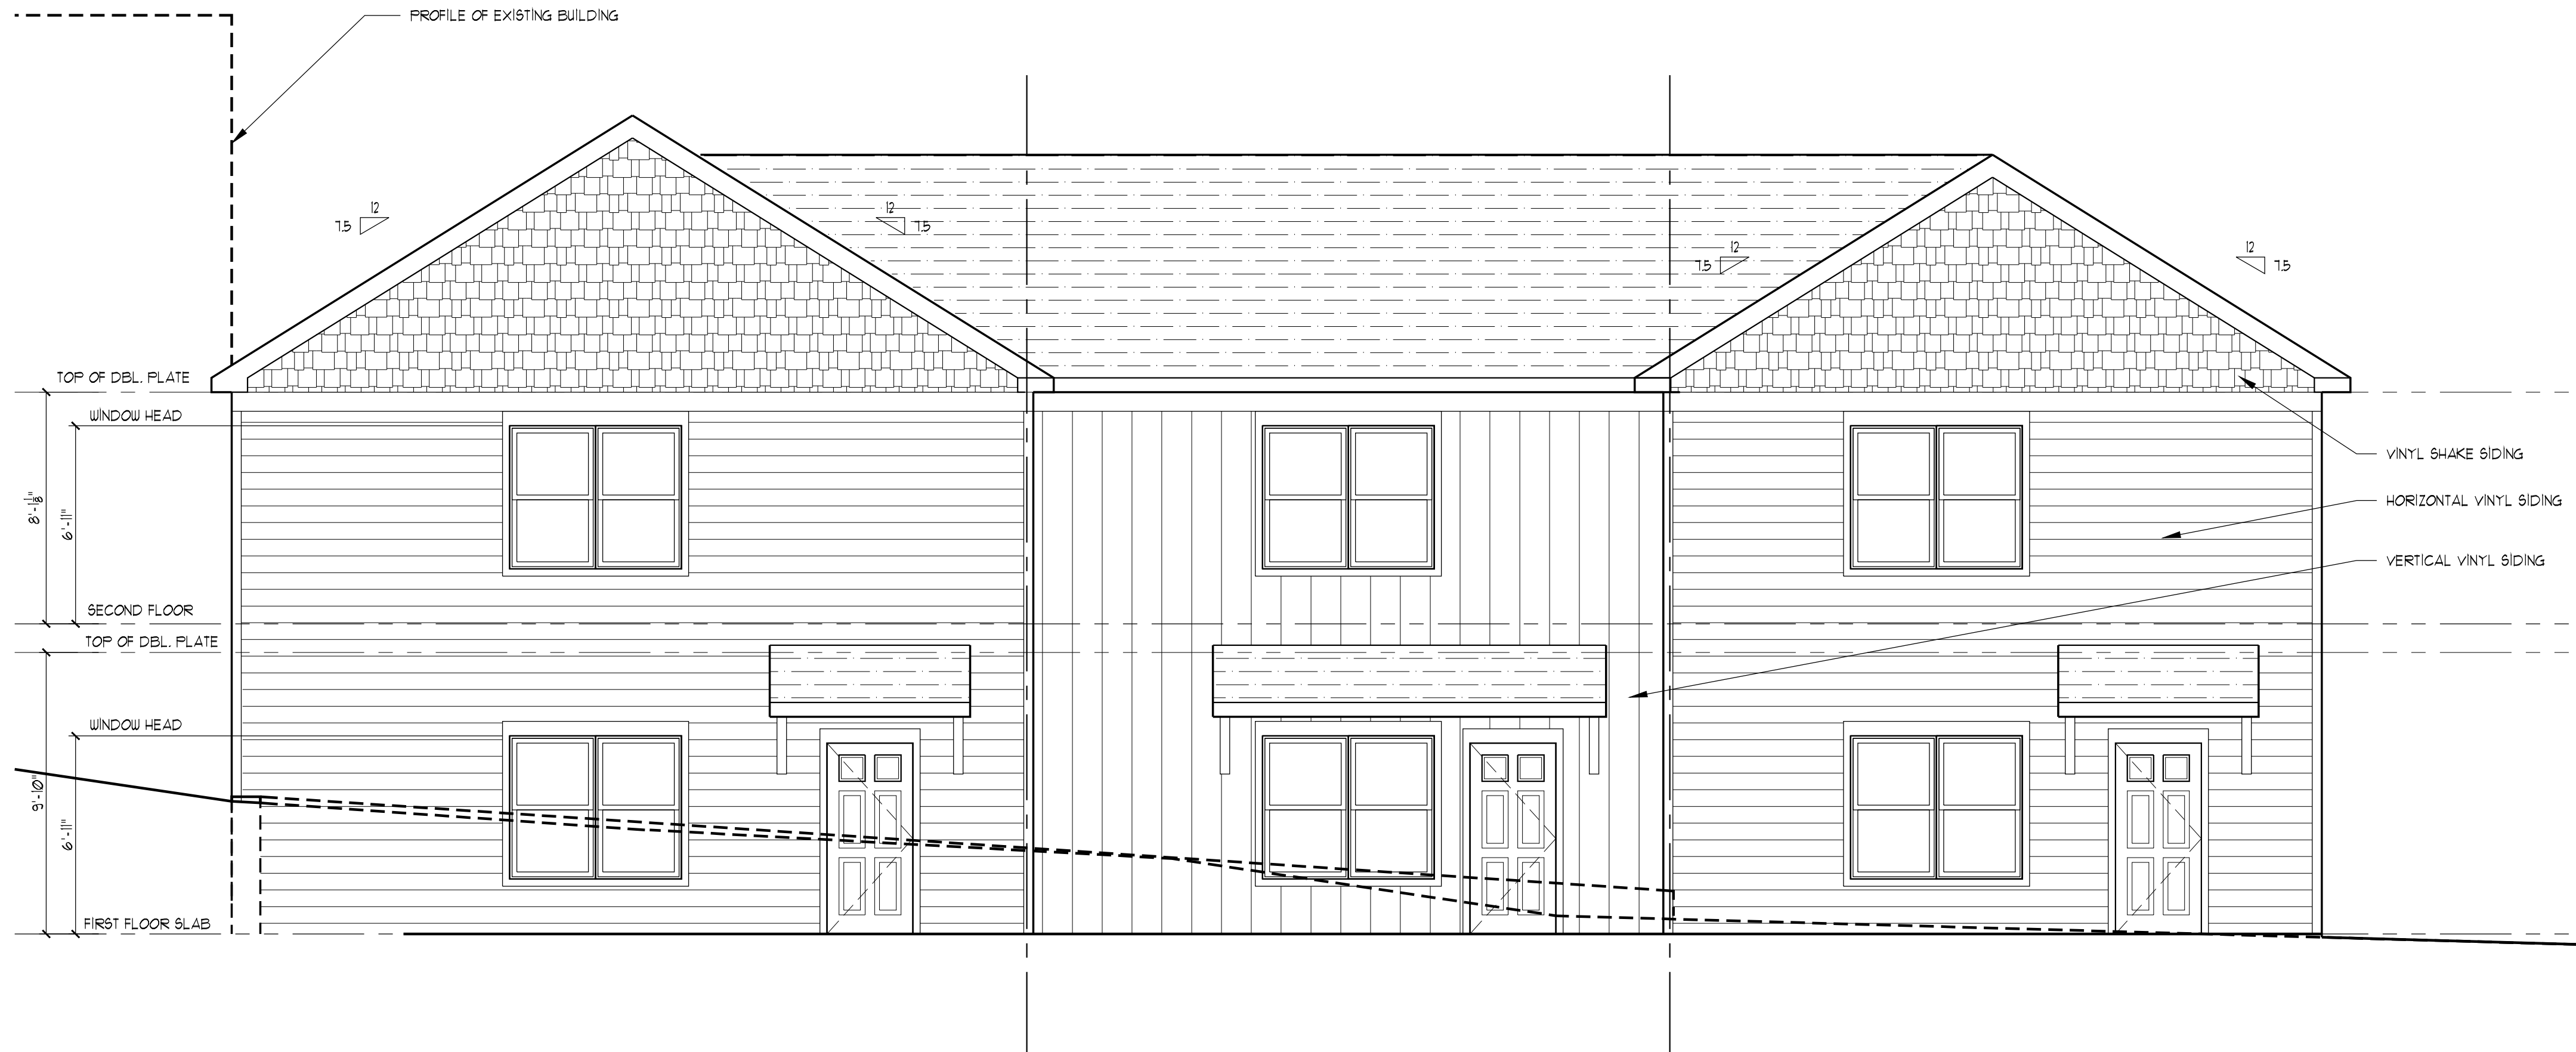


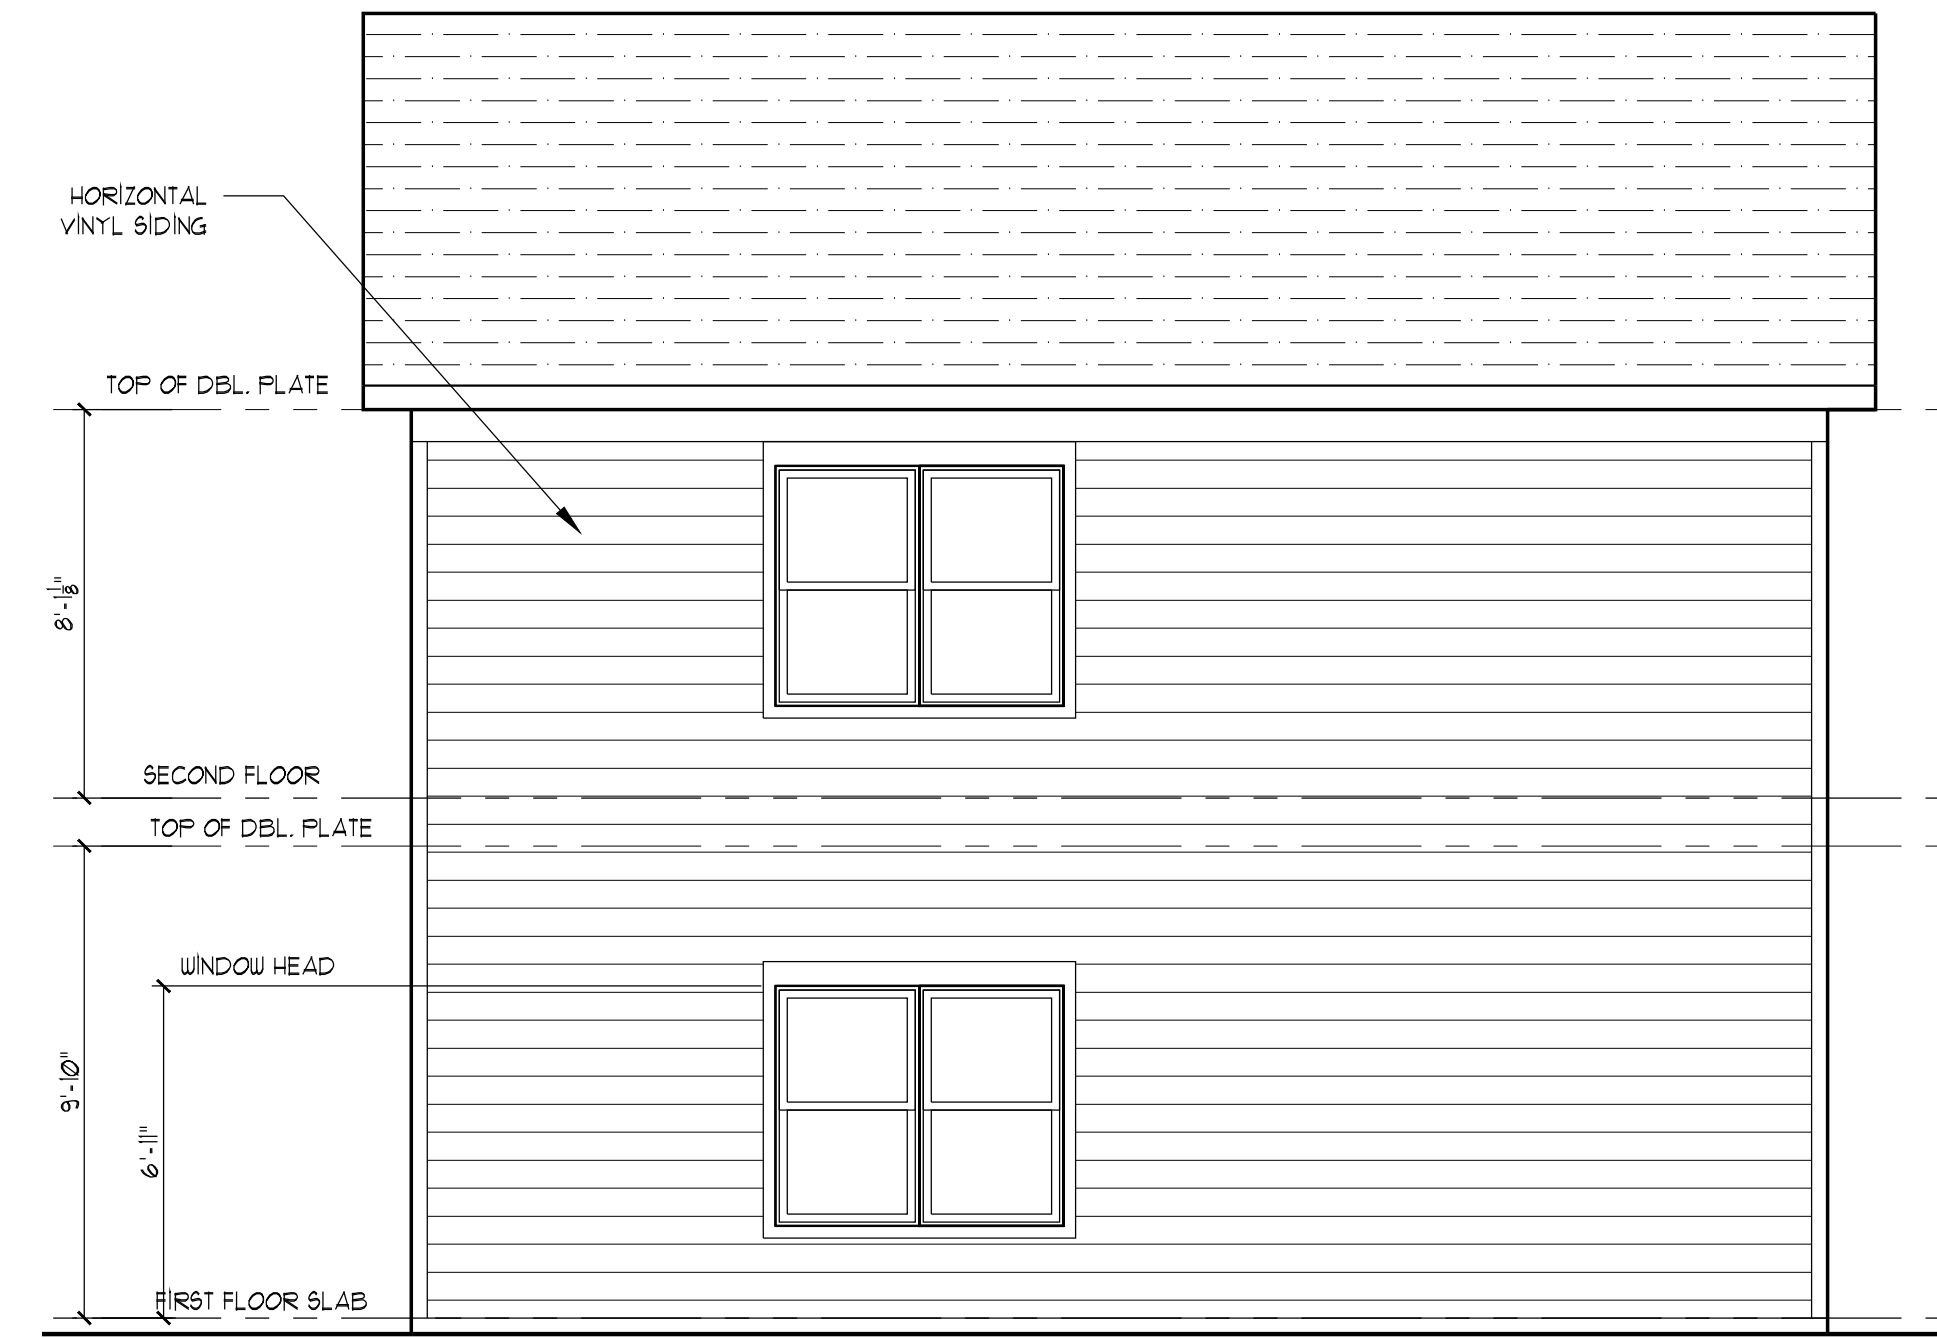


1 SOUTH ELEVATION
A-2 1/4" = 1'-0"

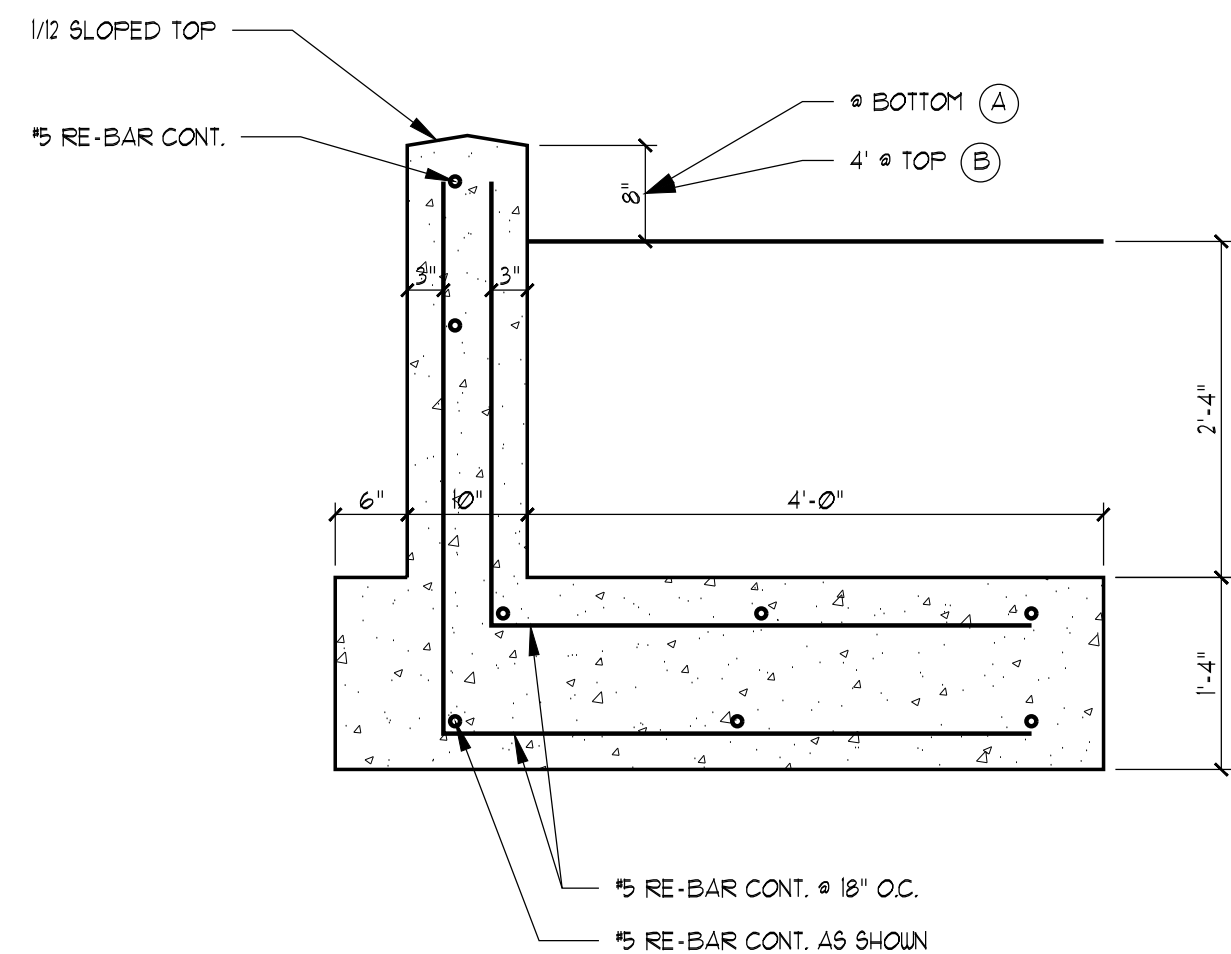

2 EAST ELEVATION
A-2 1/4" = 1'-0"

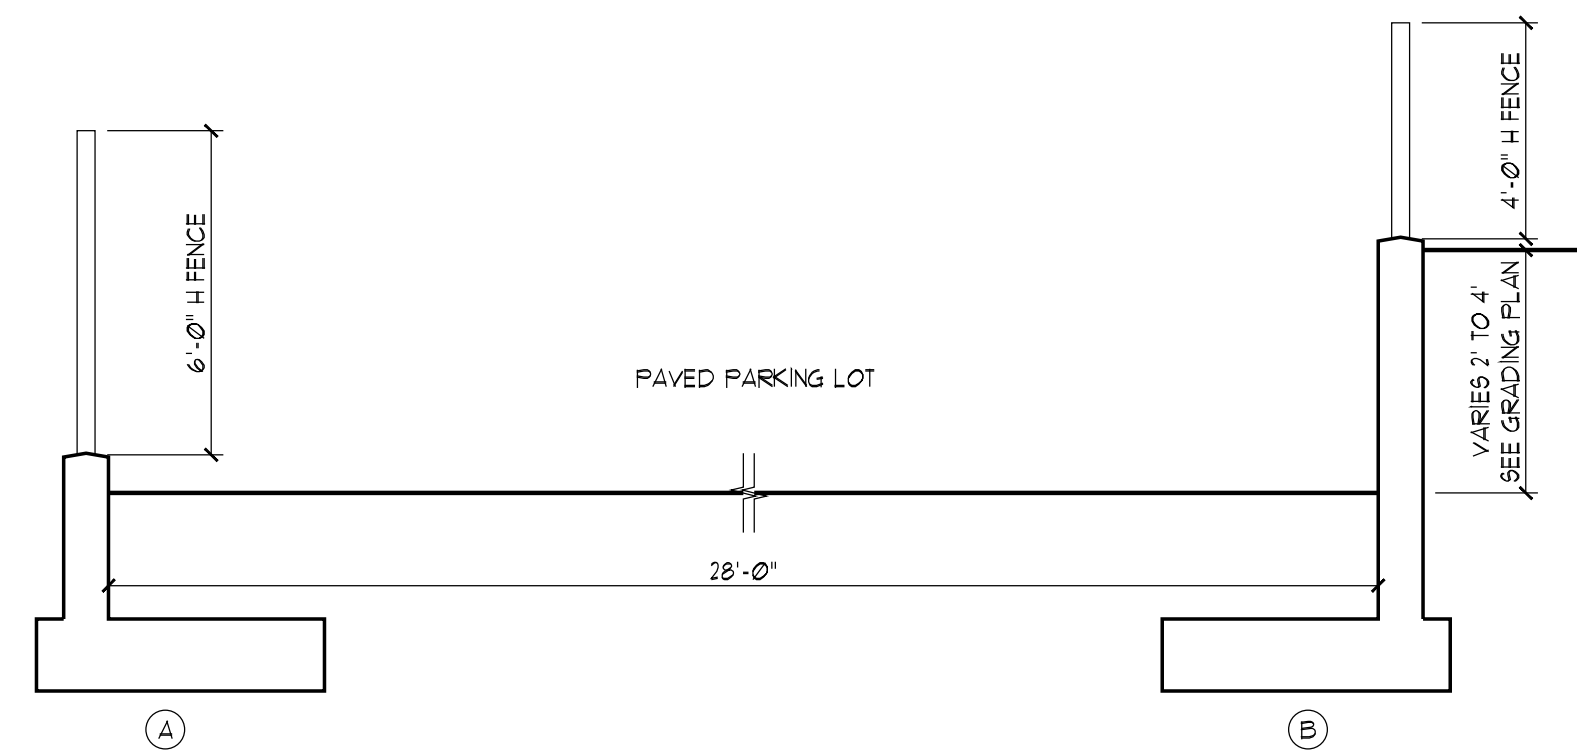

4 RETAINING WALL DETAIL
A-2 3/4" = 1'-0"

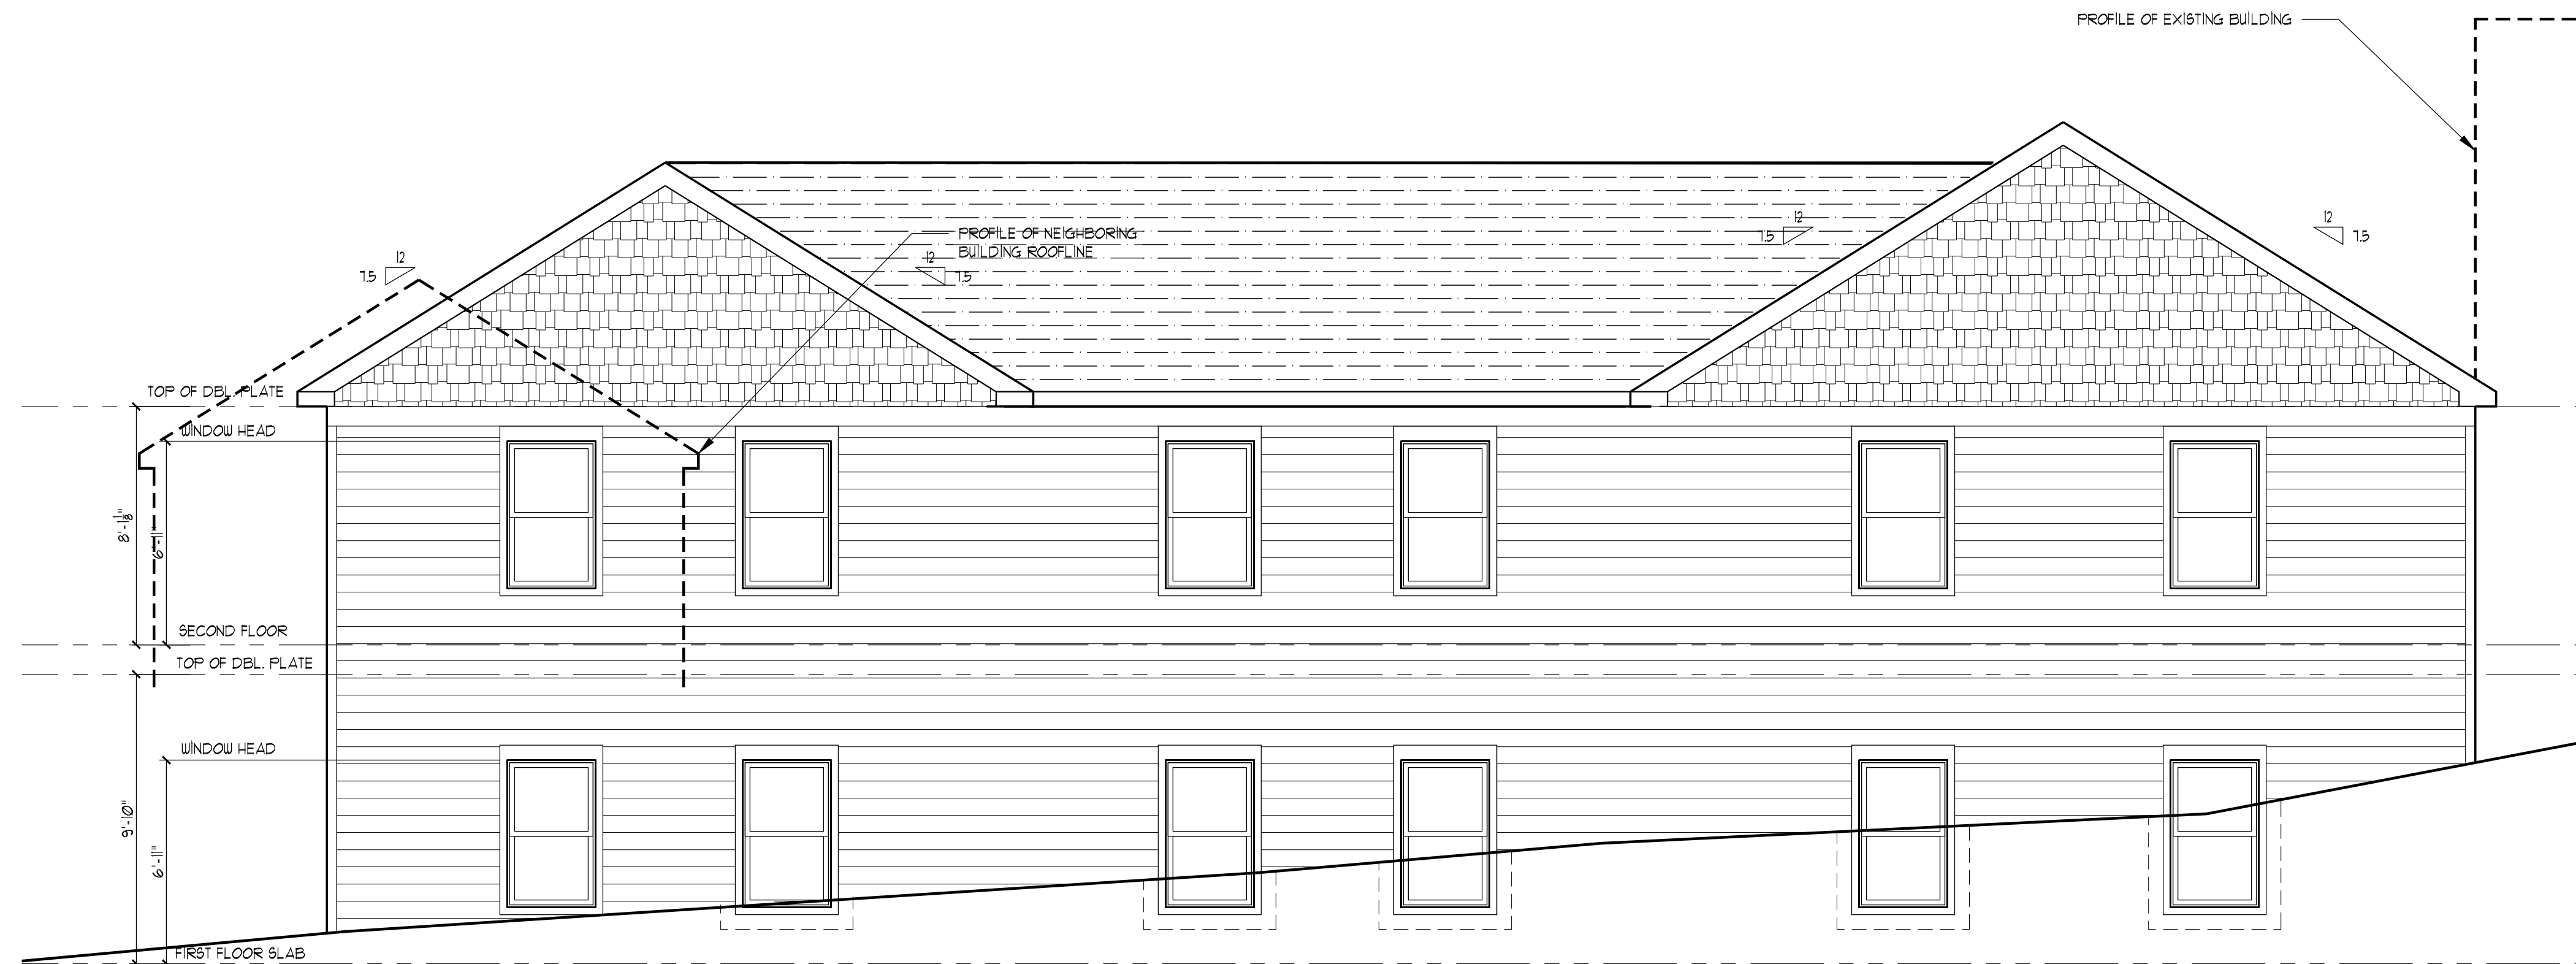

3 NORTH ELEVATION
A-2 1/4" = 1'-0"

revisions

ELEVATIONS

312 Hanover St Apartments
New Apartments
312 Hanover St, Bethlehem, PA 18018

dwg. no.:

A-2

date: 5-15-24

drawn by ETW checked by JTL

project no.

23-95R



PHILLIPS &
DONOVAN
ARCHITECTS, LLC.
PhillipsDonovanArchitects.com
P.O. Box 160, 3160 Bedminster Road, Bedminster, PA 18910 Phone: 215-795-2400
210 West Broad Street, Bethlehem, PA 18018 Phone: 610-317-0221