


New Porch Addition for Nora and Dino Fantozzi

Bethlehem Historic District Commission Submission

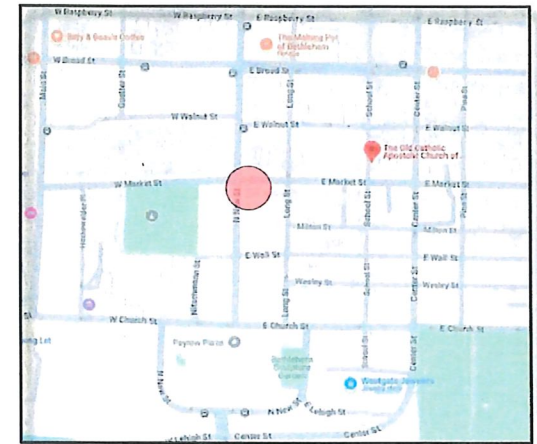

Drawing List		
CS-1		Cover Sheet
Ph-1		Historical Porch Photograph
Ph-2		Existing Porch Photograph
PH-3		Proposed Porch Rendering
A-1		Porch Plan
A-2		Porch Elevations
A-3		Existing Elevation
A-4		Proposed Elevation
A-5		Porch Sections & Details
A-6		Post and Capital Specification



Steven Glickman Architect Accepts No Responsibility For Unauthorized
Reproduction or Other Unauthorized Use of This Document.
Unauthorized reproduction is prohibited without the written consent of
Steven Glickman Architect
Copyright © 2024 Steven Glickman Architect



**STEVEN
GLICKMAN
ARCHITECT**

301 Broadway, Suite M110
Bethlehem, PA 18015 • 610.253.6536
steven@steveglickmanarchitect.com
PA License #PA008619-X • NJ License #AJ15256

Project Title	Porch Addition 476 North New Street Bethlehem, PA 18017		Project Manager	SLG	Project ID 2423
	Drawing Title Cover Sheet		Drawn By	SLG	
			Date	11.25.24	Drawing No. CS-1 of 10



Steven Glickman Architect Accepts No Responsibility For Unauthorized
Reproduction or Other Unauthorized Use of This Document.
Unauthorized reproduction is prohibited without the written consent of
Steven Glickman Architect
Copyright © 2024 Steven Glickman Architect



**STEVEN
GLICKMAN
ARCHITECT**

301 Broadway, Suite M110
Bethlehem, PA 18015 • 610.253.6536
steven@stevenglickmanarchitect.com
PA License # RA000619X • NJ License # RA15286

Project Title

Porch Addition
476 North New Street
Bethlehem, PA 18017

Project Manager

SLG

Project ID

2423

Drawn By

SLG

Drawing No.

Ph- 1

Date

11.25.24

of
10

Drawing Title

Historical Porch Photograph



Steven Glickman Architect Accepts No Responsibility For Unauthorized
Reproduction or Other Unauthorized Use of This Document.
Unauthorized reproduction is prohibited without the written consent of
Steven Glickman Architect
Copyright © 2024 Steven Glickman Architect



**STEVEN
GLICKMAN
ARCHITECT**

301 Broadway, Suite M110
Bethlehem, PA 18015 • 610.253.6536
steven@stevenglickmanarchitect.com
PA license #PA-006519-X • NJ license #NJ-15265

Project Title

Porch Addition
476 North New Street
Bethlehem, PA 18017

Project Manager
SLG

Project ID
2423

Drawn By
SLG

Drawing No.
Ph-2
of
10

Drawing Title

Existing Porch Photograph

Date
11.25.24



Steven Glickman Architect Accepts No Responsibility For Unauthorized
Reproduction or Other Unauthorized Use of This Document.
Unauthorized reproduction is prohibited without the written consent of
Steven Glickman Architect
Copyright © 2024 Steven Glickman Architect



**STEVEN
GLICKMAN
ARCHITECT**

301 Broadway, Suite M110
Bethlehem, PA 18015 • 610.253.6536
steven@stevenglickmanarchitect.com
PA license #BA-099619 X • NJ license #AJ155266

Project Title

Porch Addition
476 North New Street
Bethlehem, PA 18017
Proposed Porch Rendering

Drawing Title

Project Manager

SLG

Drawn By

SLG

Date

11.25.24

Project ID

2423


Drawing No.

PH-3
of
10


All wood and columns to be painted
with Benjamin Moore paints:
Two coats over primer:

House color: CW- 640
Trim color: HC-88
Door color: HC-29
Porch floor: ~~AF-720~~


CW-70

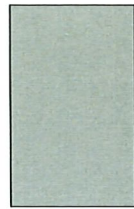

House color: CW-640
Pearl

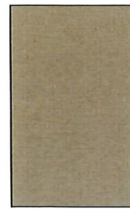

Trim color is: HC-88
Jamesboro Gold


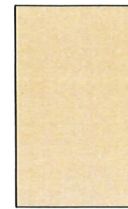


Door color: HC-29
Dunmore Cream




Porch floor: ~~AF-720~~
Sparrow

CW-70

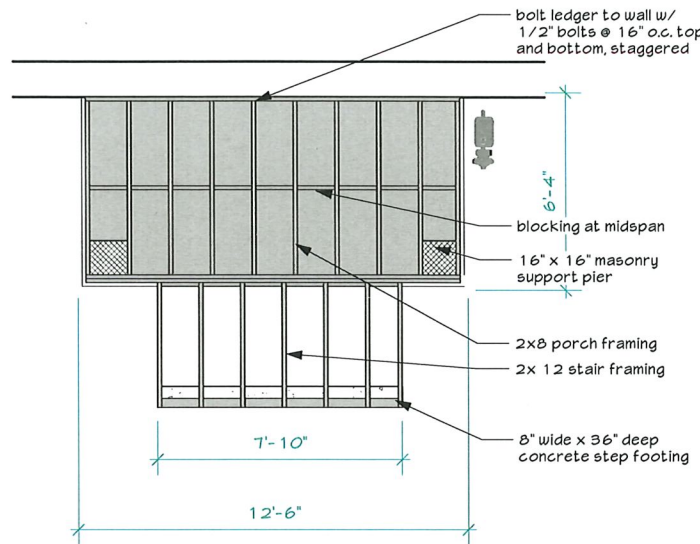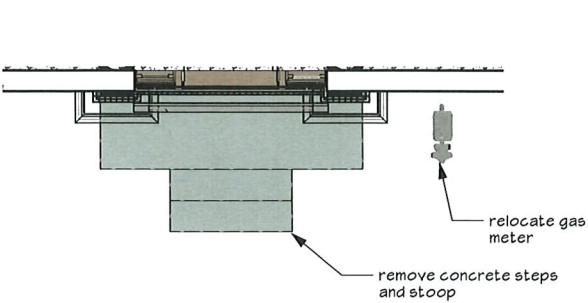

NOTE:
all framing to be
pressure-treated

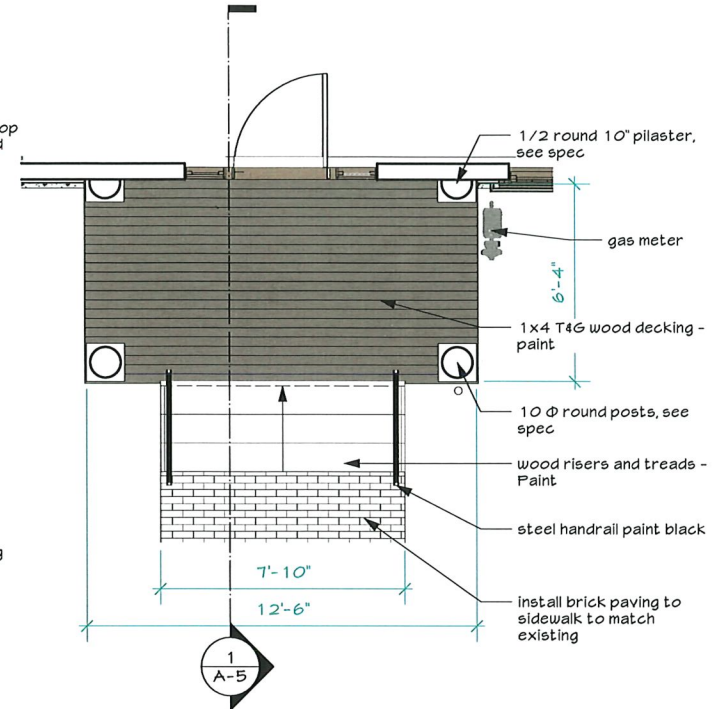

1 Porch Plan - Demolition
A-1 Scale: 1/4" = 1'-0"

2 Porch Plan - Floor Framing
A-1 Scale: 1/4" = 1'-0"

3 Porch Plan - Proposed
A-1 Scale: 1/4" = 1'-0"

Steven Glickman Architect Accepts No Responsibility For Unauthorized
Reproduction or Other Unauthorized Use of This Document.
Unauthorized reproduction is prohibited without the written consent of
Steven Glickman Architect
Copyright © 2024 Steven Glickman Architect



**STEVEN
GLICKMAN
ARCHITECT**

301 Broadway, Suite M110
Bethlehem, PA 18015 • 610.253.6536
steven@stevenlickmanarchitect.com
PA license # PA009619X • NJ license # AJ15256

Project Title

Porch Addition
476 North New Street
Bethlehem, PA 18017

Drawing Title

Porch Plan

Project Manager

SLG

Drawn By
SLG

Date


11.25.24

Project ID

2423

Drawing No.


A-1
of
10

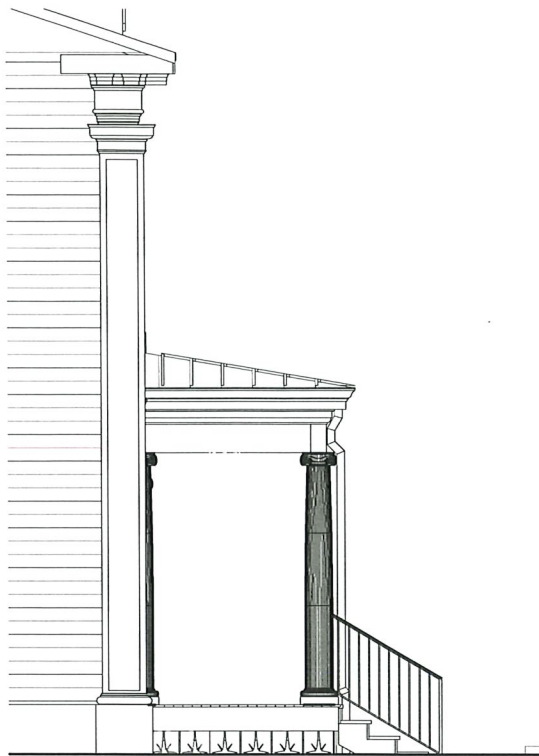

1 Porch - North Elevation
A-2 Scale: 1/4" = 1'-0"



2 Porch - West Elevation
A-2 Scale: 1/4" = 1'-0"

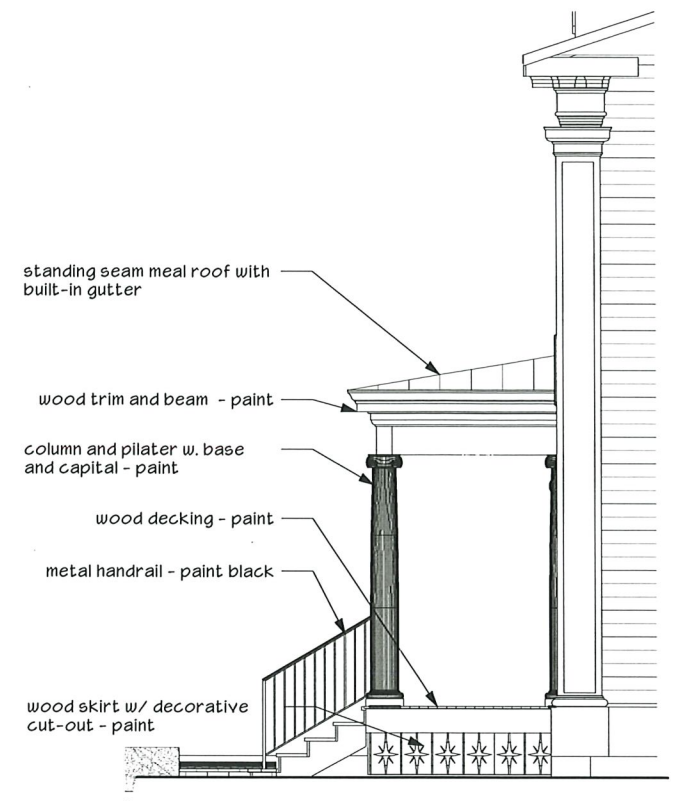

3 Porch - South Elevation
A-2 Scale: 1/4" = 1'-0"

Steven Glickman Architect Accepts No Responsibility For Unauthorized
Reproduction or Other Unauthorized Use of This Document.
Unauthorized reproduction is prohibited without the written consent of
Steven Glickman Architect
Copyright © 2024 Steven Glickman Architect



**STEVEN
GLICKMAN
ARCHITECT**

301 Broadway, Suite M110
Bethlehem, PA 18015 • 610.253.6536
steven@stevenglickmanarchitect.com
PA License # RA-001619 X • NJ License # AD 15266

Project Title

Porch Addition
476 North New Street
Bethlehem, PA 18017

Drawing Title

Porch Elevations

Project Manager

SLG

Drawn By

SLG

Date

11.25.24


Project ID

2423

Drawing No.

A-2

of
10

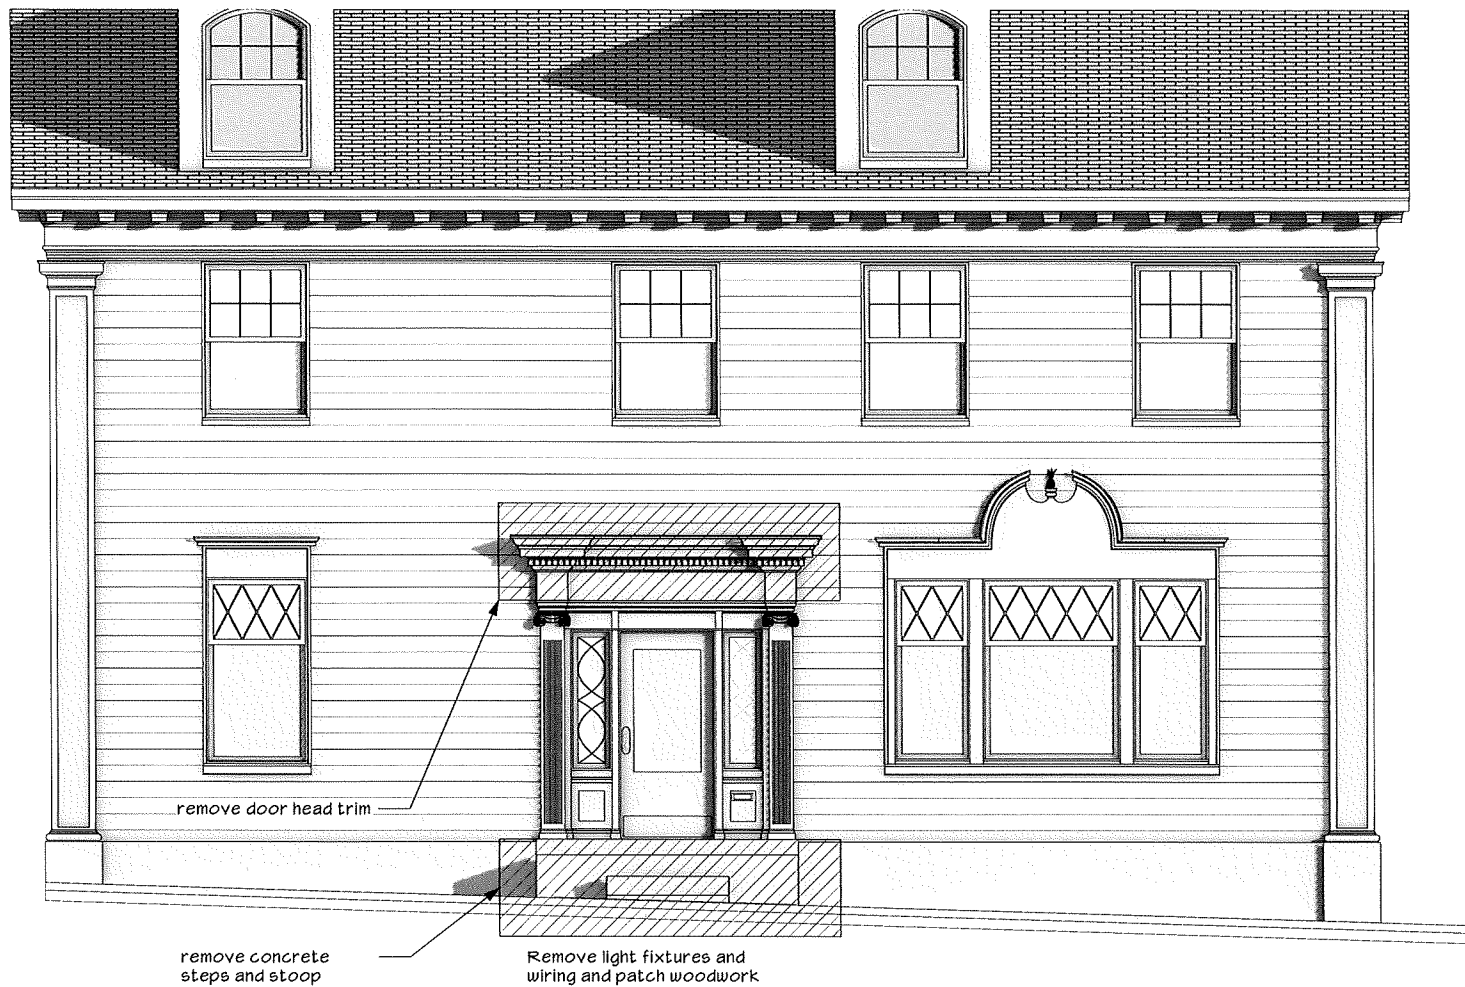

2 Porch - West Elevation
A-3 Scale: 1/4" = 1'-0"

Steven Glickman Architect Accepts No Responsibility For Unauthorized
Reproduction or Other Unauthorized Use of This Document.
Unauthorized reproduction is prohibited without the written consent of
Steven Glickman Architect
Copyright © 2024 Steven Glickman Architect



**STEVEN
GLICKMAN
ARCHITECT**

301 Broadway, Suite M110
Bethlehem, PA 18015 • 610.253.6536
steven@stevenglickmanarchitect.com
PA License #PA050410X • NJ License #AJ05266

Project Title

Porch Addition
476 North New Street
Bethlehem, PA 18017

Drawing Title

Existing Elevation

Project Manager

SLG

Drawn By

SLG

Date

11.25.24

Project ID

2423

Drawing No.

A-3

of
10



1 Porch - West Elevation
A-4 Scale: 1/4" = 1'-0"

Steven Glickman Architect Accepts No Responsibility For Unauthorized
Reproduction or Other Unauthorized Use of This Document.
Unauthorized reproduction is prohibited without the written consent of
Steven Glickman Architect
Copyright © 2024 Steven Glickman Architect



**STEVEN
GLICKMAN
ARCHITECT**

301 Broadway, Suite M110
Bethlehem, PA 18015 • 610.253.6536
steven@stevenglickmanarchitect.com
PA License #PA059619 X • NJ License #NJ 15265

Project Title

Porch Addition
476 North New Street
Bethlehem, PA 18017

Drawing Title

Proposed Elevation

Project Manager

SLG

Drawn By

SLG

Date

11.25.24


Project ID

2423

Drawing No.

A-4


of
10

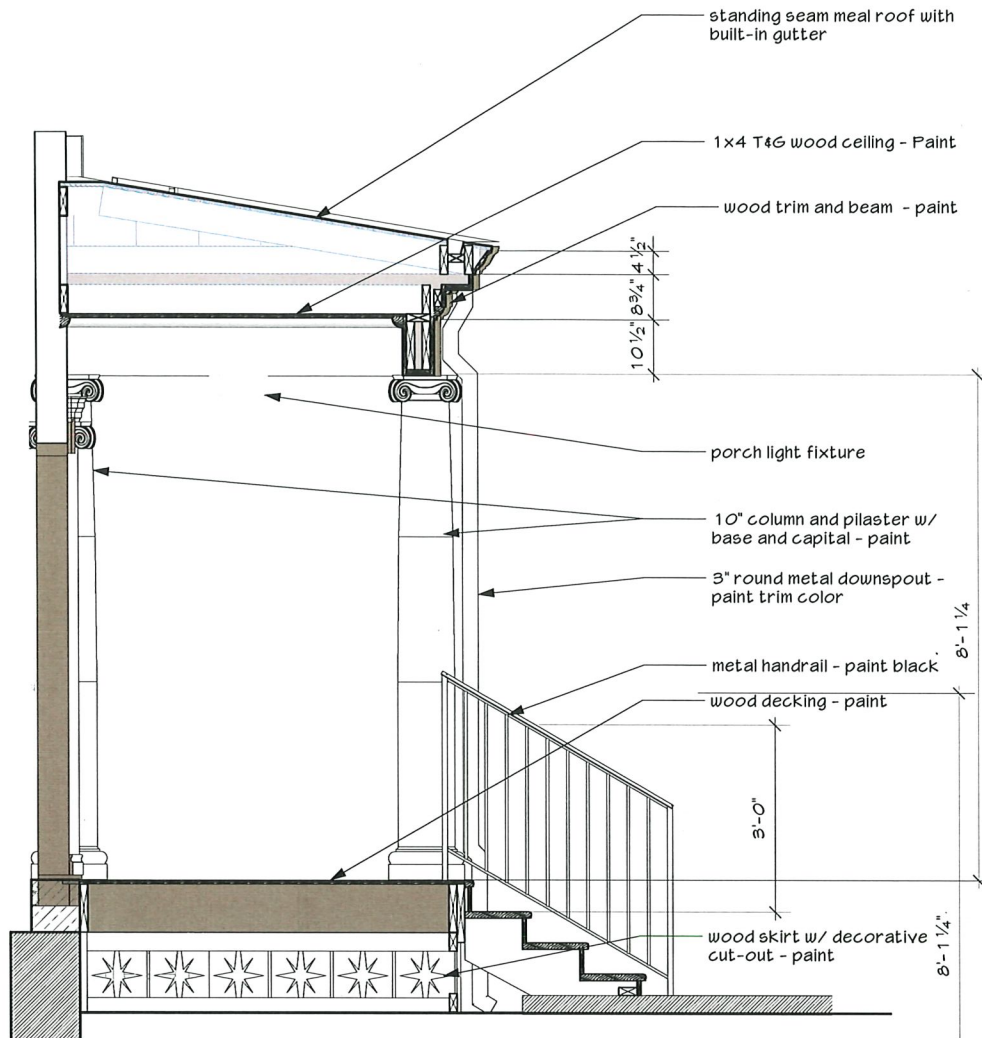

1 **Porch Section**
A-5 Scale: 1/2" = 1'-0"



3 **Porch Light Fixture**
A-4

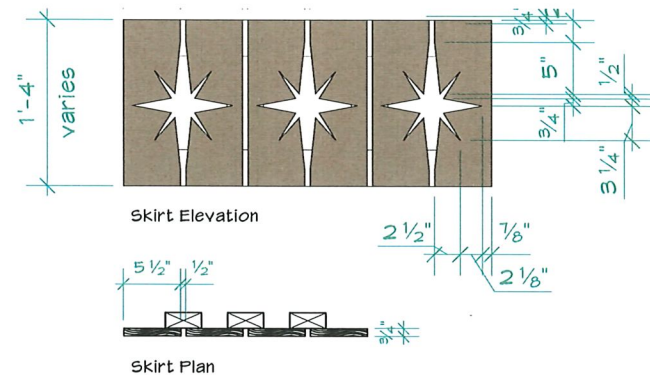

2 **Porch Skirt Detail**
A-5 Scale: 1" = 1'-0"

Steven Glickman Architect Accepts No Responsibility For Unauthorized
Reproduction or Other Unauthorized Use of This Document.
Unauthorized reproduction is prohibited without the written consent of
Steven Glickman Architect
Copyright © 2024 Steven Glickman Architect



**STEVEN
GLICKMAN
ARCHITECT**

301 Broadway, Suite M110
Bethlehem, PA 18015 • 610.253.6536
steven@stevenglickmanarchitect.com
PA license #PA006199 X • NJ license #A135266

Project Title

Porch Addition
476 North New Street
Bethlehem, PA 18017

Drawing Title

Porch Sections & Details

Project Manager

SLG

Drawn By

SLG

Date

11.25.24

Project ID


2423

Drawing No.

A-5
of
10

HB&G PermaCast® Plus Columns are available in round or square. The round columns are fluted or plain, with or without the classic tapering of the upper two-thirds of the column. Square columns are available in a variety of styles as well, including plain or fluted,

applied panel, recessed panel, or the Craftsman style column. Our capitals and bases are made from durable low maintenance materials, and, like the columns, they maintain architectural authenticity and historical accuracy.

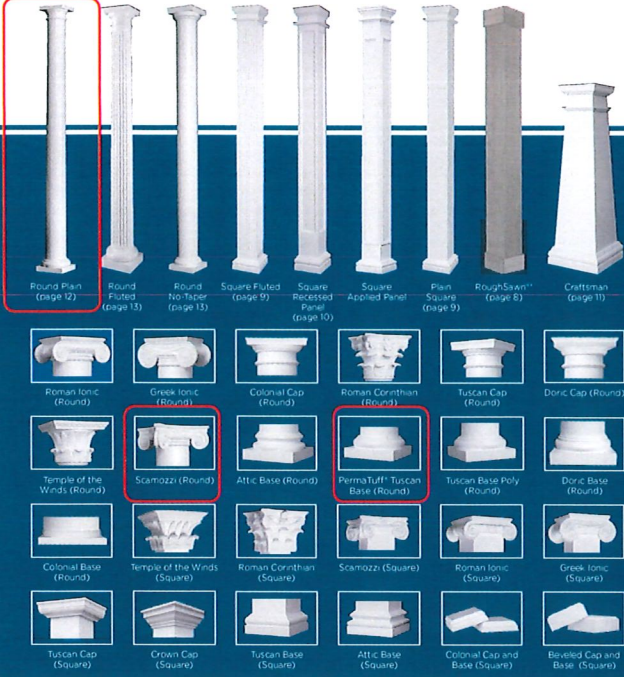

*Products shown have been finished for demonstration purposes. PermaCast® Plus and Rough Sawn® Columns ship unfinished.

See pages 15 and 16 for cap and base dimensions.

7

Round Tapered PERMACast® Plus Columns

ROUND PERMACAST® PLUS COLUMN DIMENSIONS (IN INCHES)*

Col. Size	A	B	C	D	E	F	G	H	J	K	L	O	N	R	T	Length Available
6"	4 1/2"	4 1/2"	5"	1 1/2"	1 1/2"	1 1/2"	1 1/2"	1 1/2"	1 1/2"	1 1/2"	1 1/2"	1 1/2"	1 1/2"	1 1/2"	1 1/2"	4.6.6
8"	5 1/2"	5 1/2"	6 1/2"	2 1/2"	2 1/2"	2 1/2"	2 1/2"	2 1/2"	2 1/2"	2 1/2"	2 1/2"	2 1/2"	2 1/2"	2 1/2"	2 1/2"	5.5.5
10"	6 1/2"	6 1/2"	7 1/2"	3 1/2"	3 1/2"	3 1/2"	3 1/2"	3 1/2"	3 1/2"	3 1/2"	3 1/2"	3 1/2"	3 1/2"	3 1/2"	3 1/2"	6.4.4
12"	7 1/2"	7 1/2"	8 1/2"	4 1/2"	4 1/2"	4 1/2"	4 1/2"	4 1/2"	4 1/2"	4 1/2"	4 1/2"	4 1/2"	4 1/2"	4 1/2"	4 1/2"	7.3.3
14"	8 1/2"	8 1/2"	9 1/2"	5 1/2"	5 1/2"	5 1/2"	5 1/2"	5 1/2"	5 1/2"	5 1/2"	5 1/2"	5 1/2"	5 1/2"	5 1/2"	5 1/2"	8.2.2
16"	9 1/2"	9 1/2"	10 1/2"	6 1/2"	6 1/2"	6 1/2"	6 1/2"	6 1/2"	6 1/2"	6 1/2"	6 1/2"	6 1/2"	6 1/2"	6 1/2"	6 1/2"	9.1.1
18"	10 1/2"	10 1/2"	11 1/2"	7 1/2"	7 1/2"	7 1/2"	7 1/2"	7 1/2"	7 1/2"	7 1/2"	7 1/2"	7 1/2"	7 1/2"	7 1/2"	7 1/2"	10.0.0
20"	11 1/2"	11 1/2"	12 1/2"	8 1/2"	8 1/2"	8 1/2"	8 1/2"	8 1/2"	8 1/2"	8 1/2"	8 1/2"	8 1/2"	8 1/2"	8 1/2"	8 1/2"	10.9.9
22"	12 1/2"	12 1/2"	13 1/2"	9 1/2"	9 1/2"	9 1/2"	9 1/2"	9 1/2"	9 1/2"	9 1/2"	9 1/2"	9 1/2"	9 1/2"	9 1/2"	9 1/2"	11.8.8
24"	13 1/2"	13 1/2"	14 1/2"	10 1/2"	10 1/2"	10 1/2"	10 1/2"	10 1/2"	10 1/2"	10 1/2"	10 1/2"	10 1/2"	10 1/2"	10 1/2"	10 1/2"	12.7.7
26"	14 1/2"	14 1/2"	15 1/2"	11 1/2"	11 1/2"	11 1/2"	11 1/2"	11 1/2"	11 1/2"	11 1/2"	11 1/2"	11 1/2"	11 1/2"	11 1/2"	11 1/2"	13.6.6
28"	15 1/2"	15 1/2"	16 1/2"	12 1/2"	12 1/2"	12 1/2"	12 1/2"	12 1/2"	12 1/2"	12 1/2"	12 1/2"	12 1/2"	12 1/2"	12 1/2"	12 1/2"	14.5.5
30"	16 1/2"	16 1/2"	17 1/2"	13 1/2"	13 1/2"	13 1/2"	13 1/2"	13 1/2"	13 1/2"	13 1/2"	13 1/2"	13 1/2"	13 1/2"	13 1/2"	13 1/2"	15.4.4

*There may be a variance of up to 1/4" in all dimensions. Fluted columns available in all diameters. See page 14 for capital dimensions. See page 16 for decorative capital dimensions. Standard Fluted Column (Fluted in most).

*Self columns are not load bearing.

Plumb-Fit®


To make installation even easier our 6"-12" round and square Poly Tuscan Cap and Base Sets with flashing can come with the Plumb-Fit® patented (Patent 9696974) installation system included.




The HB&G Porch Installation Bracket includes the bracket and all required hardware. The bracket fits 20" - 30" Plain Round PermaCast® Plus Columns and will secure a 2nd story porch to our PermaCast® Plus Columns. Three brackets are required for each column.

12

Poly Tuscan Cap

 

Poly Tuscan Cap

 

DORIC CAP AND BASE DIMENSIONS

Column Size	C	D	E	F	J	K	L	R
6"	10 1/2"	10 1/2"	11"	11"	10"	10"	4 1/2"	4 1/2"
8"	12 1/2"	12 1/2"	13"	13"	11 1/2"	11 1/2"	5 1/2"	5 1/2"
10"	14 1/2"	14 1/2"	15"	15"	13 1/2"	13 1/2"	6 1/2"	6 1/2"
12"	16 1/2"	16 1/2"	17"	17"	15 1/2"	15 1/2"	7 1/2"	7 1/2"
14"	18 1/2"	18 1/2"	19"	19"	17 1/2"	17 1/2"	8 1/2"	8 1/2"
16"	20 1/2"	20 1/2"	21"	21"	19 1/2"	19 1/2"	9 1/2"	9 1/2"
18"	22 1/2"	22 1/2"	23"	23"	21 1/2"	21 1/2"	10 1/2"	10 1/2"

TUSCAN PERMA-TUFF® BASE AND POLY CAP DIMENSIONS


Column Size	C	D	E	F	G	H
6"	10 1/2"	10 1/2"	11"	11"	10"	10"
8"	12 1/2"	12 1/2"	13"	13"	11 1/2"	11 1/2"
10"	14 1/2"	14 1/2"	15"	15"	13 1/2"	13 1/2"
12"	16 1/2"	16 1/2"	17"	17"	15 1/2"	15 1/2"
14"	18 1/2"	18 1/2"	19"	19"	17 1/2"	17 1/2"
16"	20 1/2"	20 1/2"	21"	21"	19 1/2"	19 1/2"
18"	22 1/2"	22 1/2"	23"	23"	21 1/2"	21 1/2"

*Not Available Split

DECORATIVE CAPITAL DIMENSIONS FOR ROUND-TAPERED AND SQUARE COLUMNS (IN INCHES)

Size of Column	6"	8"	10"	12"	14"	16"	18"	20"	22"	24"	26"	30"
Round Square	Round	Square	Round	Square	Round	Square	Round	Square	Round	Square	Round	Square
Roman Ionic	Height	3 1/2"	3 1/2"	4 1/2"	4 1/2"	4 1/2"	5 1/2"	5 1/2"	6 1/2"	6 1/2"	6 1/2"	7 1/2"
Abacus	Projection	3 1/2"	3 1/2"	4 1/2"	4 1/2"	4 1/2"	5 1/2"	5 1/2"	6 1/2"	6 1/2"	6 1/2"	7 1/2"
O.S. to O.S.	Inside Dia*	1 1/2"	1 1/2"	2 1/2"	2 1/2"	2 1/2"	3 1/2"	3 1/2"	4 1/2"	4 1/2"	4 1/2"	5 1/2"
Greek Ionic	Height	5 1/2"	5 1/2"	6 1/2"	6 1/2"	6 1/2"	7 1/2"	7 1/2"	8 1/2"	8 1/2"	8 1/2"	9 1/2"
Abacus	Projection	5 1/2"	5 1/2"	6 1/2"	6 1/2"	6 1/2"	7 1/2"	7 1/2"	8 1/2"	8 1/2"	8 1/2"	9 1/2"
O.S. to O.S.	Inside Dia*	1 1/2"	1 1/2"	2 1/2"	2 1/2"	2 1/2"	3 1/2"	3 1/2"	4 1/2"	4 1/2"	4 1/2"	5 1/2"
Roman Corinthian	Height	8 1/2"	8 1/2"	10 1/2"	10 1/2"	10 1/2"	12 1/2"	12 1/2"	14 1/2"	14 1/2"	14 1/2"	16 1/2"
Abacus	Projection	8 1/2"	8 1/2"	10 1/2"	10 1/2"	10 1/2"	12 1/2"	12 1/2"	14 1/2"	14 1/2"	14 1/2"	16 1/2"
O.S. to O.S.	Inside Dia*	1 1/2"	1 1/2"	2 1/2"	2 1/2"	2 1/2"	3 1/2"	3 1/2"	4 1/2"	4 1/2"	4 1/2"	5 1/2"
Greek Corinthian	Height	10 1/2"	10 1/2"	12 1/2"	12 1/2"	12 1/2"	14 1/2"	14 1/2"	16 1/2"	16 1/2"	16 1/2"	18 1/2"
Abacus	Projection	10 1/2"	10 1/2"	12 1/2"	12 1/2"	12 1/2"	14 1/2"	14 1/2"	16 1/2"	16 1/2"	16 1/2"	18 1/2"
O.S. to O.S.	Inside Dia*	1 1/2"	1 1/2"	2 1/2"	2 1/2"	2 1/2"	3 1/2"	3 1/2"	4 1/2"	4 1/2"	4 1/2"	5 1/2"
Composite	Height	3 1/2"	3 1/2"	4 1/2"	4 1/2"	4 1/2"	5 1/2"	5 1/2"	6 1/2"	6 1/2"	6 1/2"	7 1/2"
Abacus	Projection	3 1/2"	3 1/2"	4 1/2"	4 1/2"	4 1/2"	5 1/2"	5 1/2"	6 1/2"	6 1/2"	6 1/2"	7 1/2"
O.S. to O.S.	Inside Dia*	1 1/2"	1 1/2"	2 1/2"	2 1/2"	2 1/2"	3 1/2"	3 1/2"	4 1/2"	4 1/2"	4 1/2"	5 1/2"

*Inside Diameter
*See page 7 for images

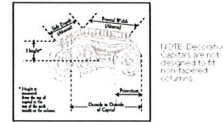

16

ATAS Sustainable Solutions For A Better Future


STANDARD FINISH



Charcoal Grey

70% PVDF resin-based coatings provide high performance durability for exterior and interior applications. These coatings are designed to resist fading, chalking and abrasion. Meets the requirement of AAMA 2605-13 for aluminum substrates. Download color chart.

Dutch Seam

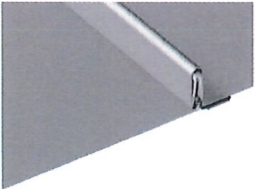

Steven Glickman Architect Accepts No Responsibility For Unauthorized Reproduction or Other Unauthorized Use of This Document. Unauthorized reproduction is prohibited without the written consent of Steven Glickman Architect. Copyright © 2024 Steven Glickman Architect



301 Broadway, Suite M110
Bethlehem, PA 18015 • 610.253.6536
steven@stevenglickmanarchitect.com
PA license #RA064919 X NJ license #AI15266

Project Title

Porch Addition
476 North New Street
Bethlehem, PA 18017
Specification

Drawing Title

Project Manager

SLG

Drawn By

SLG

Date

11.25.24

Project ID

2423

Drawing No.

A-6
of
10