



EXTERIOR MATERIAL LEGEND

NO. MATERIAL COMMENT

1 BRICK VENEER, SELECTED BY ARCHITECT

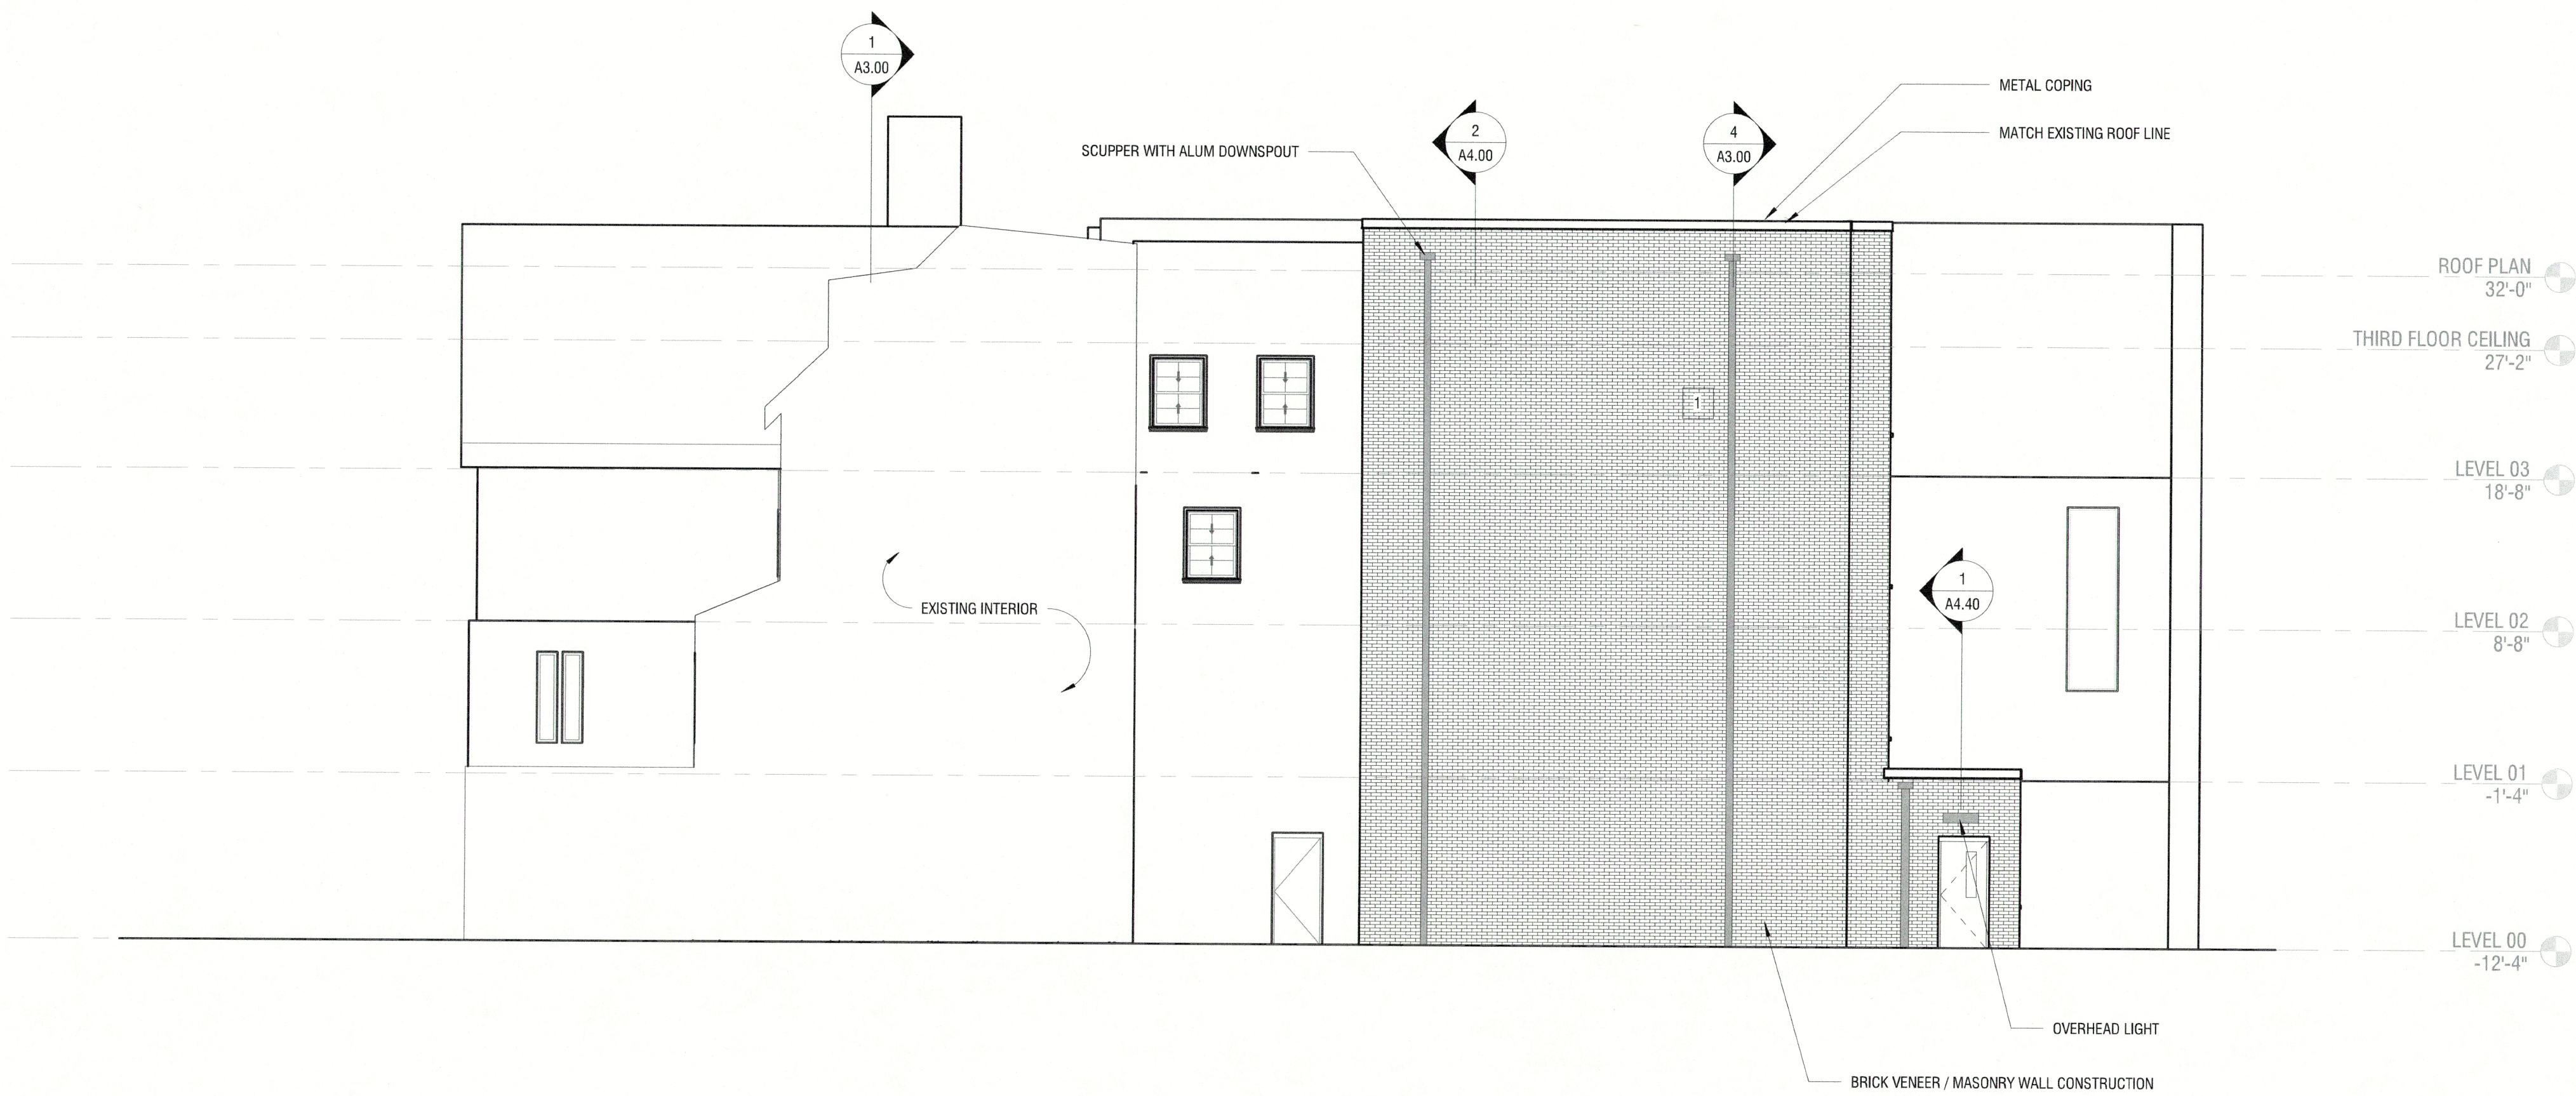

1 EAST ELEVATION
1/8" = 1'-0"

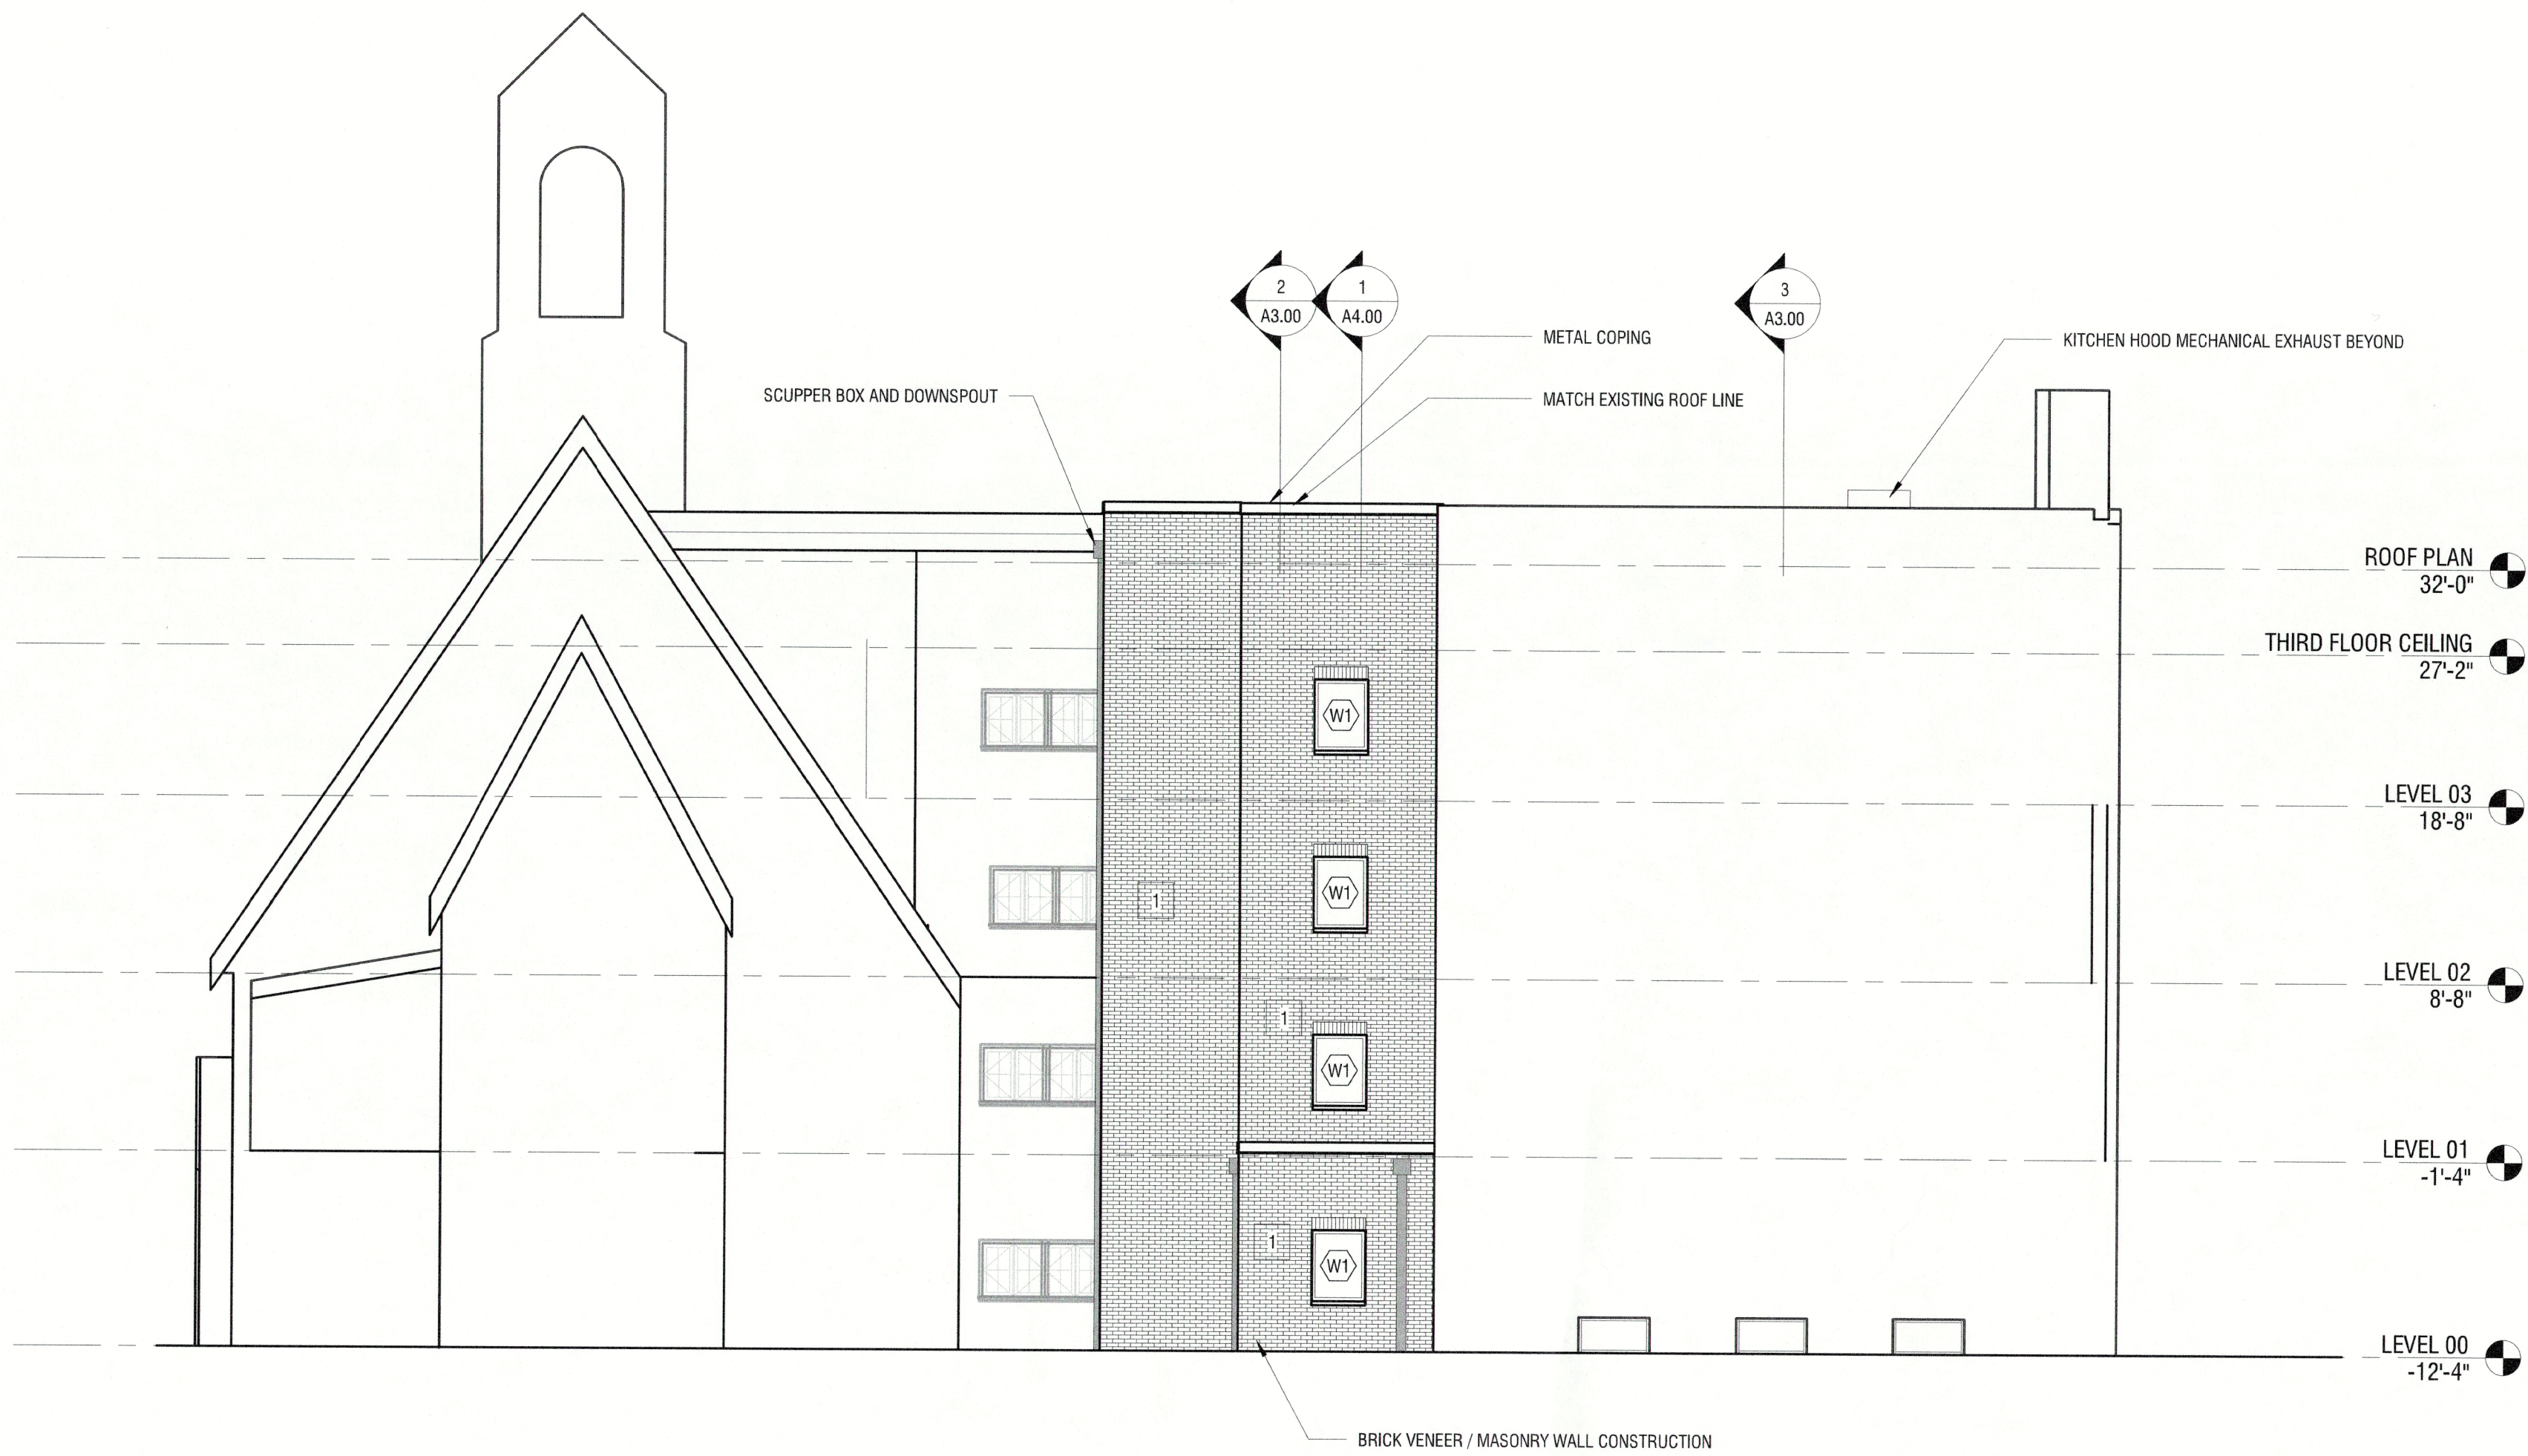

2 SOUTH ELEVATION
1/8" = 1'-0"

PROJECT:

Trinity Episcopal
Church Renovations
and Addition
44 E Market St, Bethlehem, PA 18018

OWNER:

Trinity Episcopal
Church
44 E Market St, Bethlehem, PA 18018

PROJECT TEAM:

ARCHITECT: CIVIL:
ALLOYS ARCHITECTURE Pennoni


STRUCTURAL: MEPS:
Pennoni Barry Iselt & Associates

ACOUSTICS: FOOD SERVICE:
N/A Singer

RESIDENT ENGINEER:


SUBMISSIONS:		
NO.	ISSUE DESCRIPTION	DATE
1	Permit Set	07/30/25

KEY PLAN:

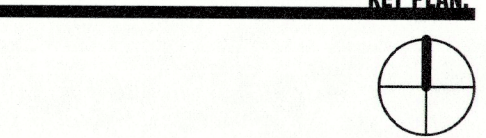

REGISTRATION:

ALLOY5
ARCHITECTURE
530 WEST BROAD ST BETHLEHEM, PA 18018
610.419.4055

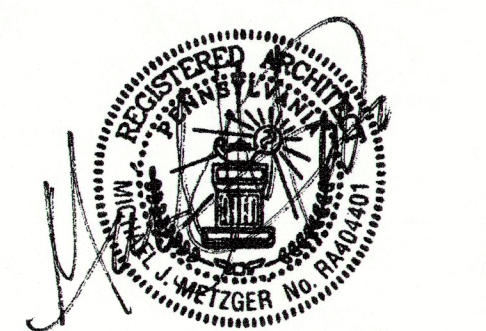

SHEET TITLE:

EXTERIOR ELEVATIONS

DATE: 07/30/2025

SCALE: 1/8" = 1'-0"

DRAWN BY: Author

CHECKED BY: Checker

PROJ NO: 25-034

A2.00