






WEST ELEVATION
LOOKING EAST

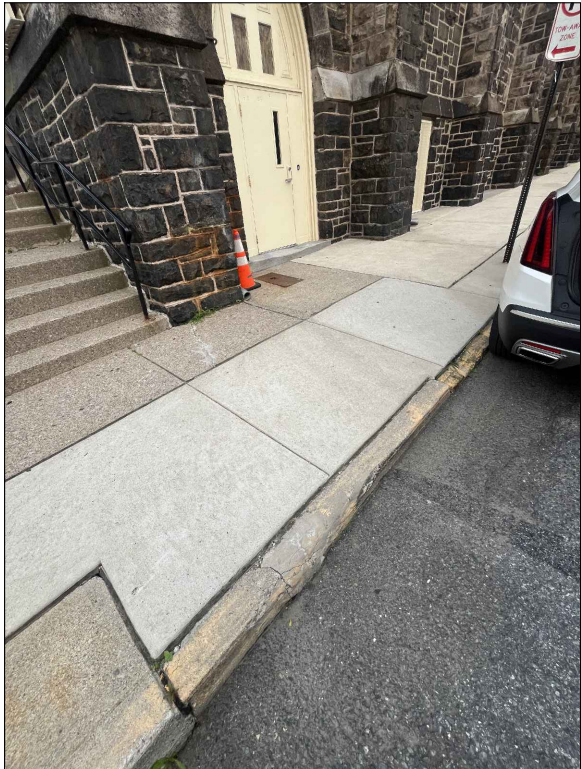


WEST ELEVATION
LOOKING SOUTH

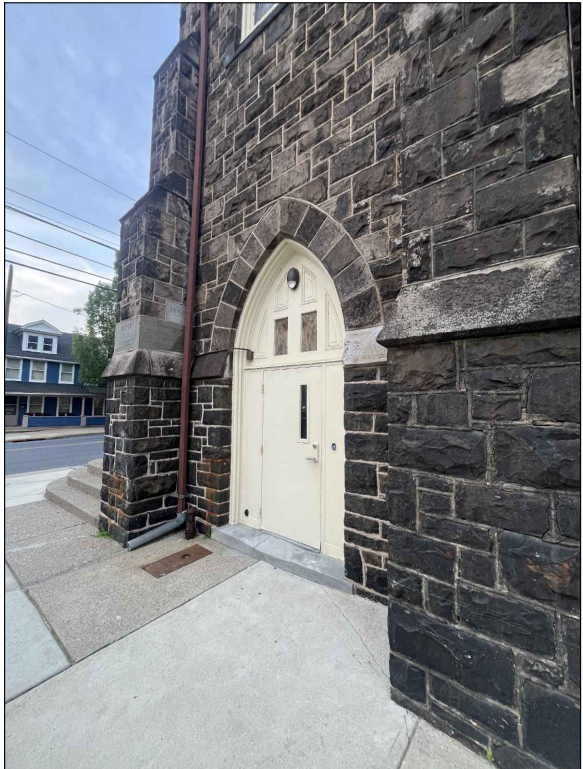

WEST ELEVATION
LOOKING NORTH

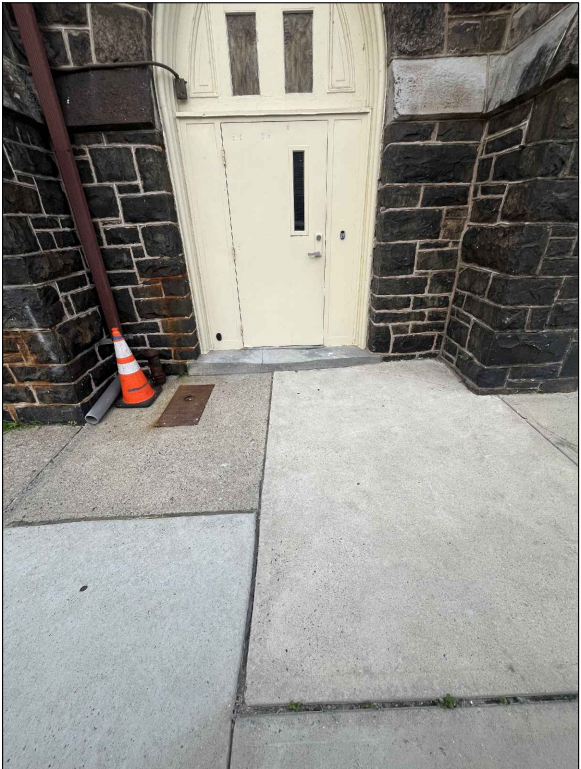


WEST ELEVATION

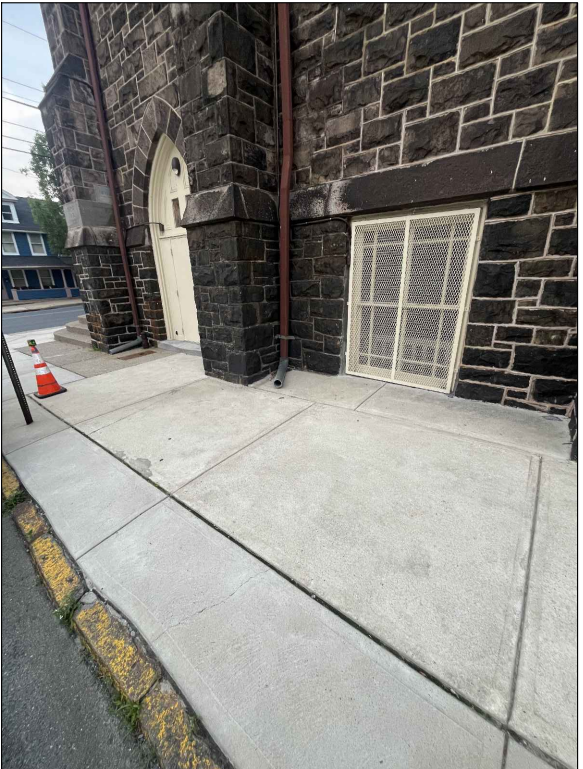


WEST ELEVATION
LOOKING NORTH

EXISTING CONDITIONS – SIDE ENTRY @ TAYLOR STREET

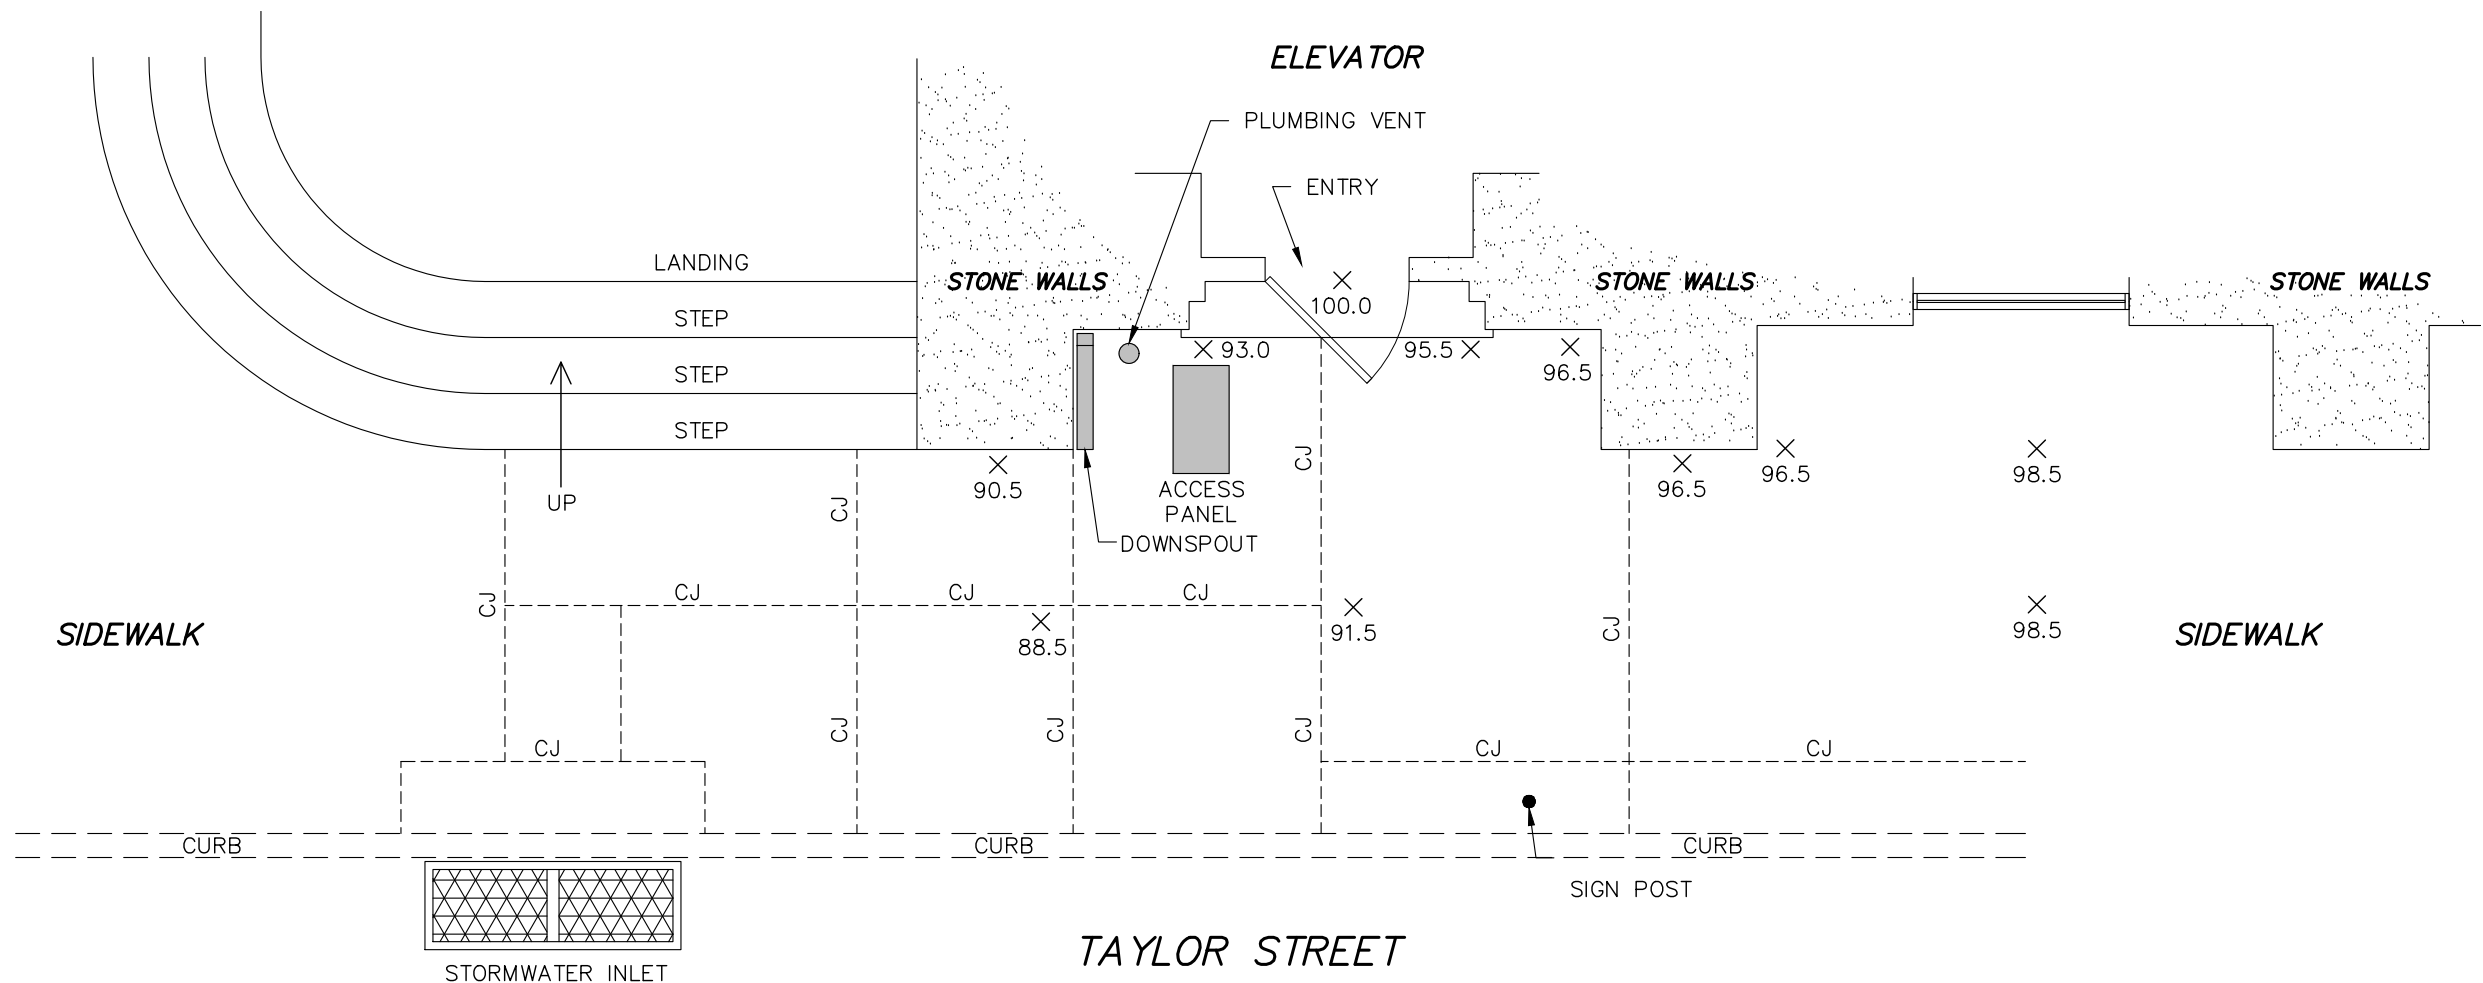


EXISTING CONDITIONS PLAN

SCALE: 1/4" = 1'-0"
X EXISTING ELEVATIONS EXPRESSED IN INCHES. 100.0 IS THE BASE REFERENCE POINT AT MIDPOINT OF DOOR THRESHOLD
CJ = CONTROL JOINT

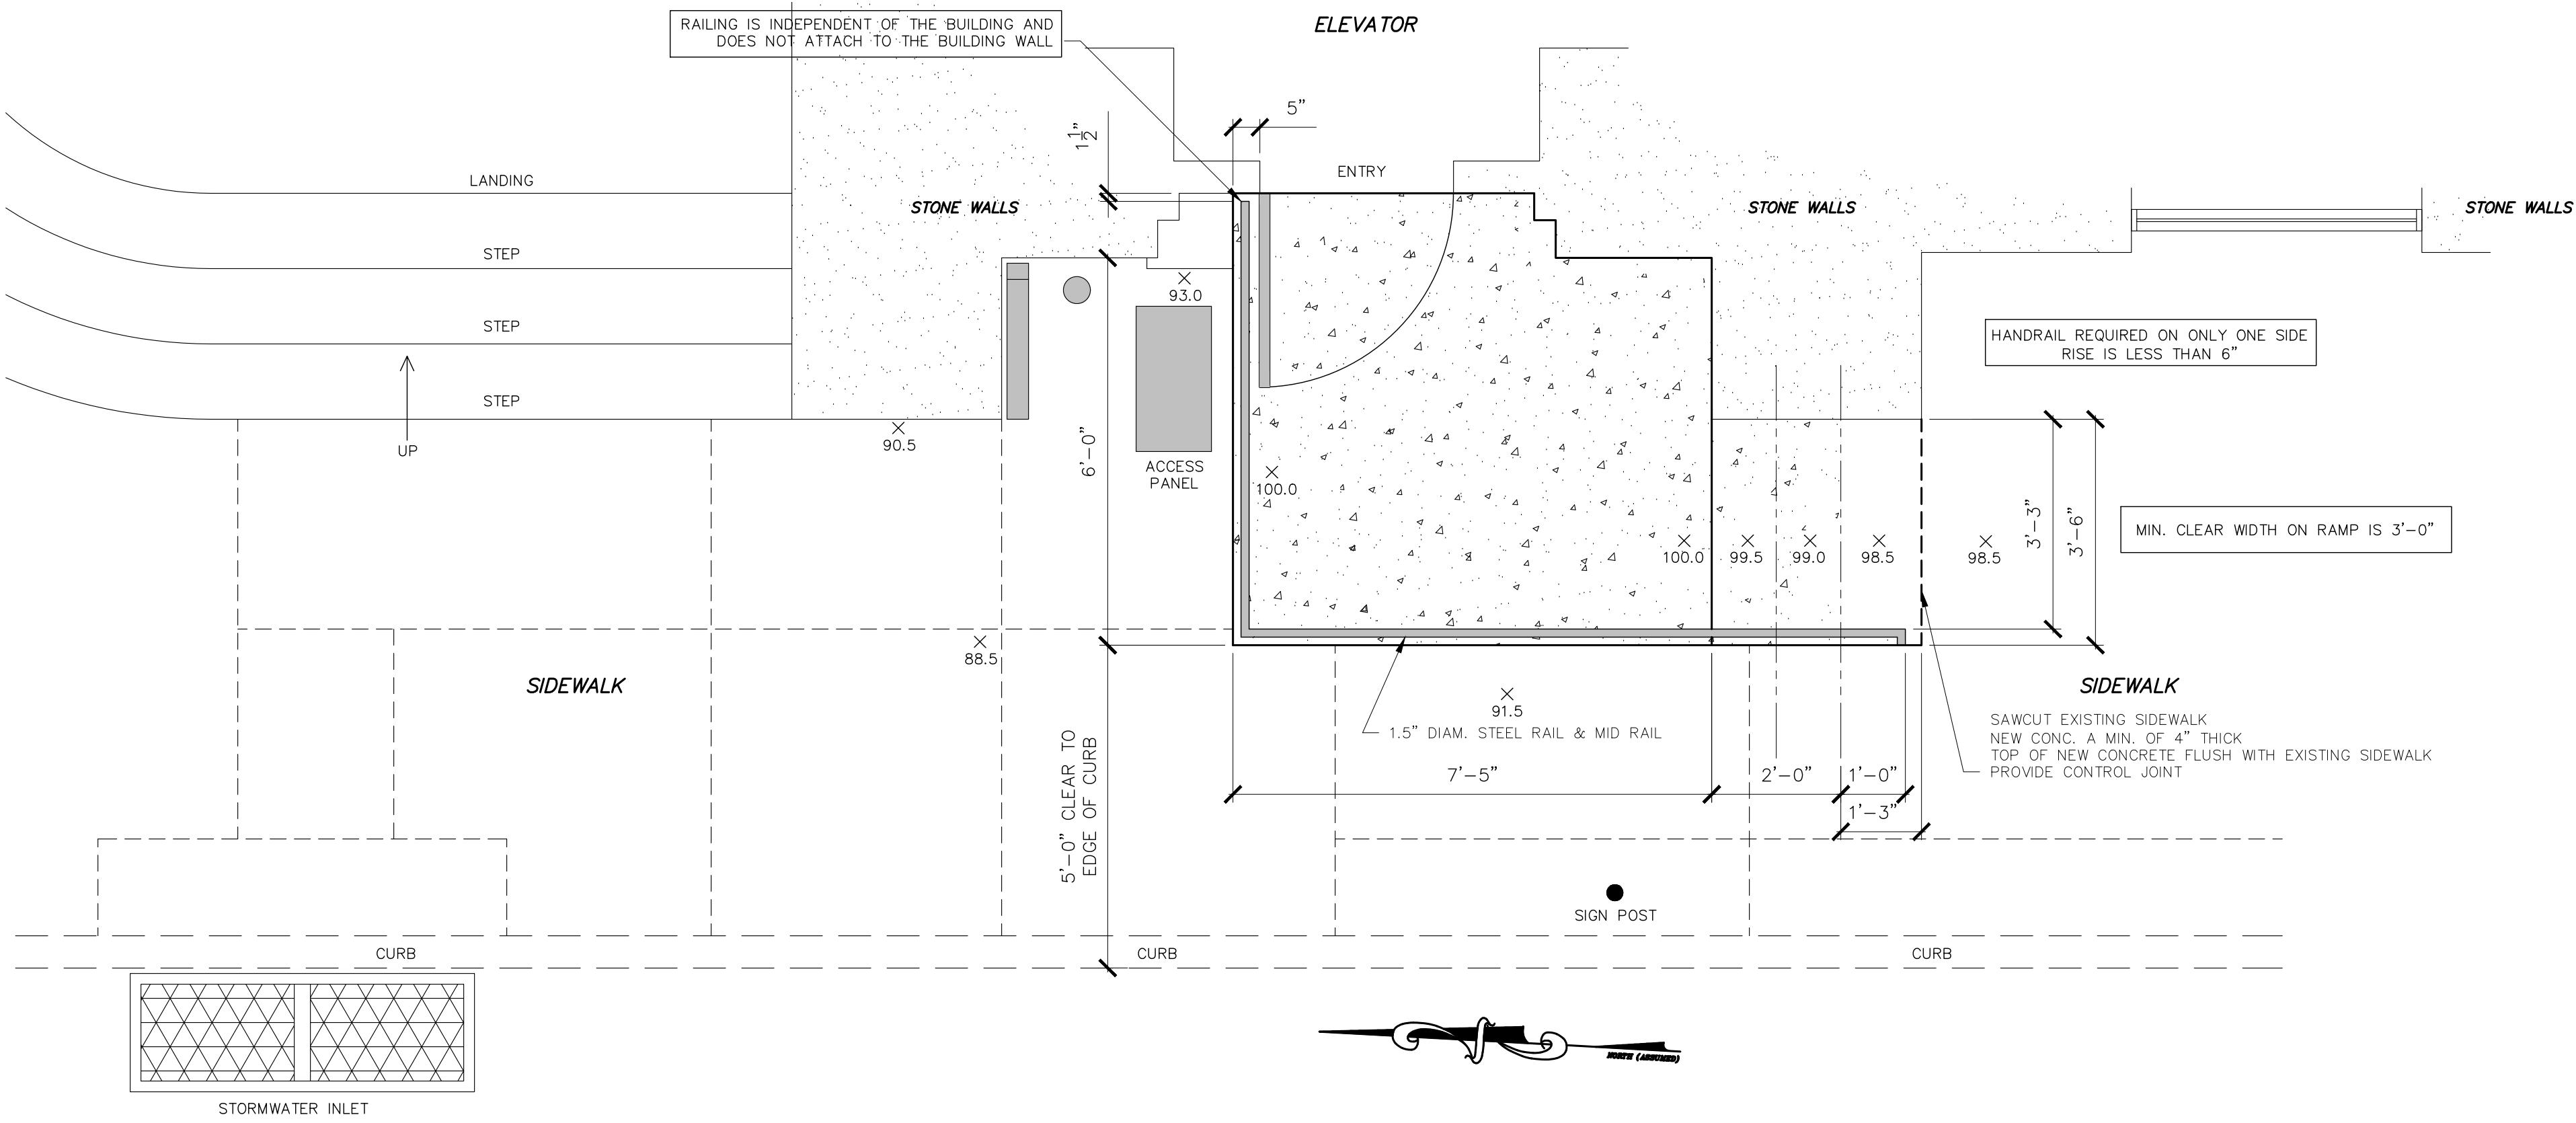


PROPOSED PLAN FOR NEW LANDING AND RAMP

SCALE: 1/2" = 1'-0"
X PROPOSED ELEVATIONS EXPRESSED IN INCHES. 100.0 IS THE BASE REFERENCE POINT AT MIDPOINT OF DOOR THRESHOLD
CJ = CONTROL JOINT

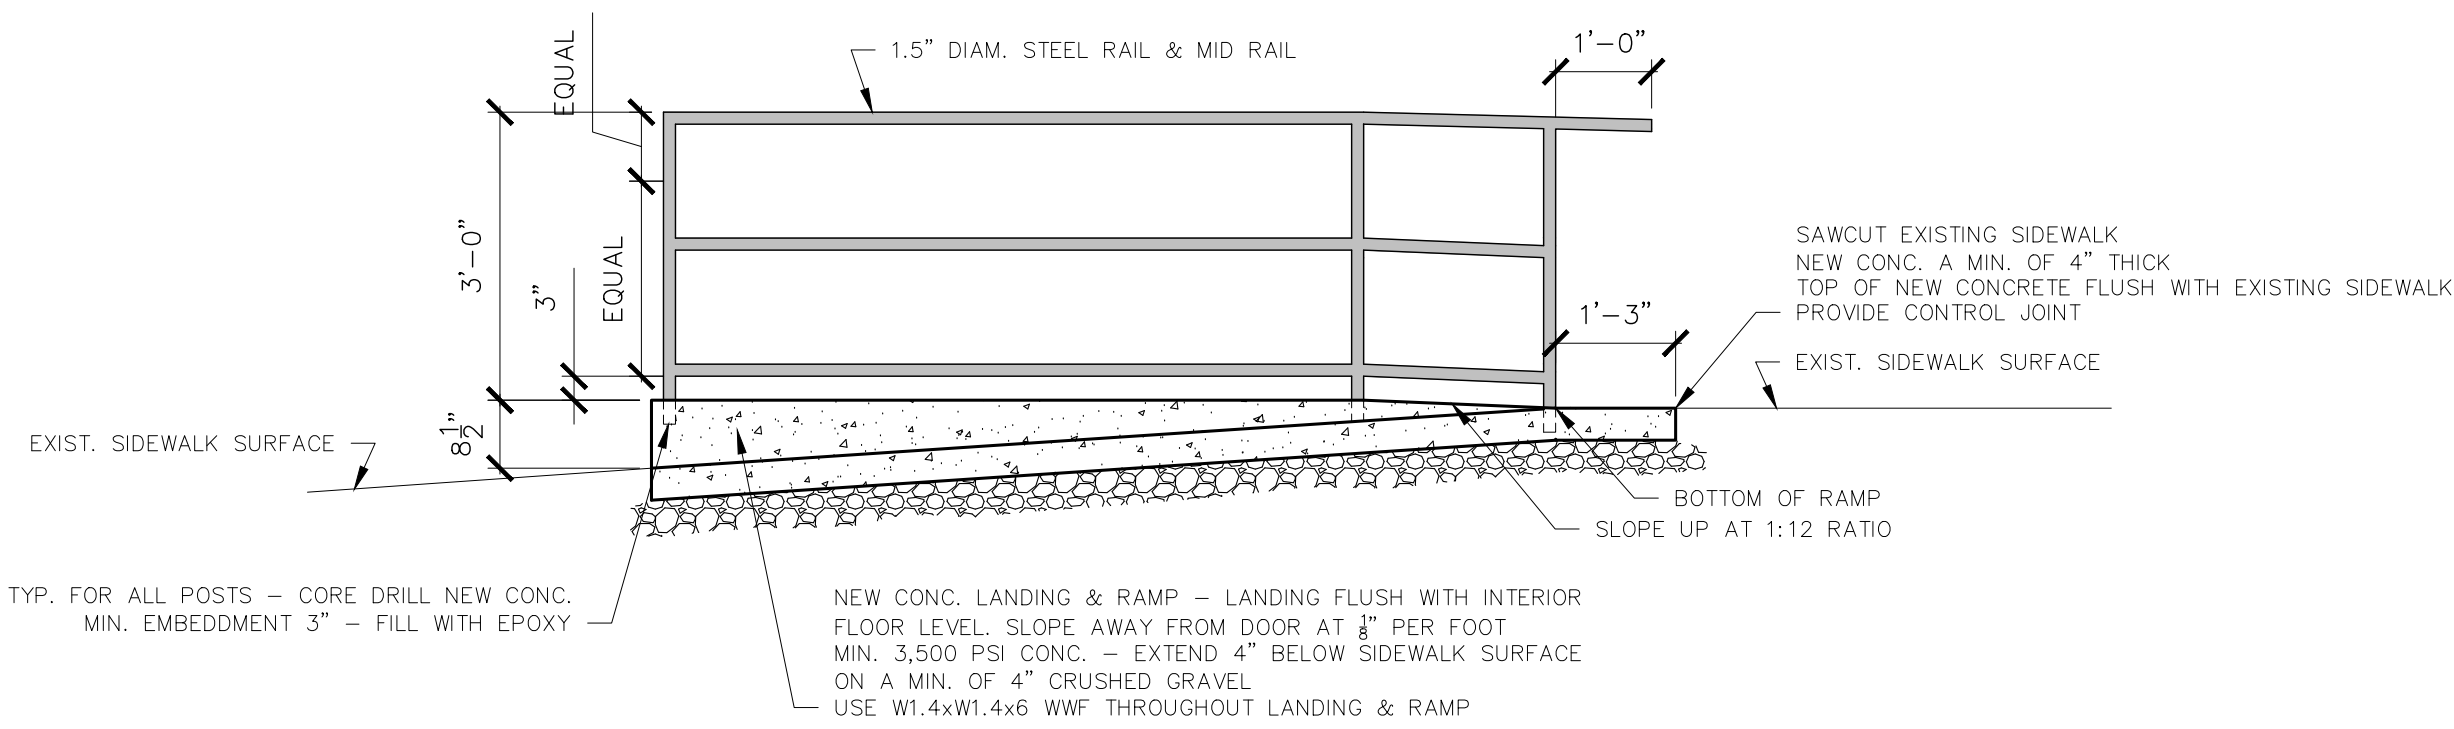

SECTION & ELEVATION

SCALE: 1/2" = 1'-0"

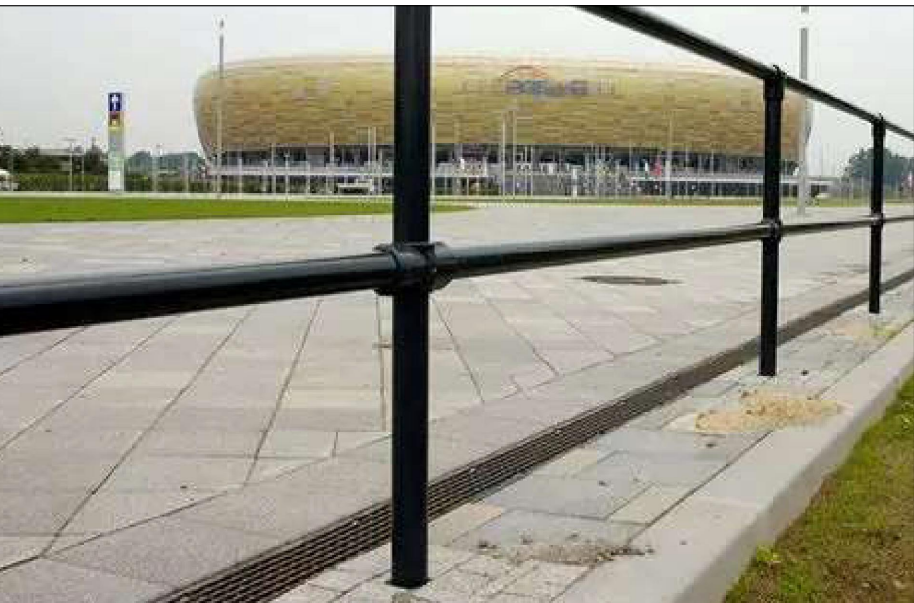

STEEL PIPE RAIL REFERENCE IMAGE

THIS IS A STOCK IMAGE SHOWING A STEEL PIPE RAILING. WE PROPOSE A SIMILAR RAILING THAT IS INSTALLED ON THE OUTSIDE EDGE OF THE LANDING AND RAMP.
THE RAILING IS INSTALLED DIRECTLY INTO THE NEW CONCRETE AND IS INDEPENDENT OF THE BUILDING, NO ATTACHMENT IS MADE TO THE BUILDING.

SEAL

OWNER

Holy Infancy Church
312 East Fourth Street
Bethlehem, PA 18015

ARCHITECT/CONSULTANT

SEDLER
DESIGN
& REDEVELOPMENT, LLC



SEDLER DESIGN &
REDEVELOPMENT LLC
ARCHITECTURE & ENGINEERING

4063D Nazareth Pike Bethlehem, PA 18020
mailing - PO Box 1251 Bethlehem, PA 18016
www.sedlerdesign.com #484-358-3243
email - sedlerj@yahoo.com

ENGINEER

JOSEPH B. McCARTHY, PE
PO BOX 1251
BETHLEHEM, PA 18016

PROJECT

NEW ENTRANCE DOOR
AT
TAYLOR STREET

REVISIONS

No.	Date	Revision
1	10/03/2025	CHANGED RAMP DIM.
2	11/17/2025	HISTORIC CON. COMM.

Sheet Title:

PLAN & DETAILS

Issue Phase:

PERMITS

Issue Date:

AUGUST 12, 2025

Drawing Scale:

AS NOTED

Drawing Path:

Drawn By:

JSED

Project Number:

376-004

File Name:

Plot Scale:

1:1

Paper Size:

2436

Reviewed By:

JBM

Drawing No.

A1

Sheet 1 of 1

ISSUE FOR PERMITS - AUGUST 12, 2025

RAMP DIMENSION REVISIONS - OCTOBER 3, 2025

SUBMISSION TO HISTORIC CONSERVATION COMM. - NOVEMBER 17, 2025