

CHRISTIAN
ARCHITECTS

10 CENTER SQUARE
NORTHAMPTON COUNTY
NAZARETH, PA 18064
610-865-7701

MARK@CHRISTIANARCHITECTS.NET

GENERAL NOTE -

THIS DOCUMENT IS FOR GRAPHIC PURPOSES
ONLY - CONSULTANT, DESIGNERS,
CONTRACTORS AND OTHER TRADES SHALL
BE RESPONSIBLE FOR CHECKING AND
VERIFYING ALL PRESENT AND EXISTING
CONDITIONS, DIMENSIONS, ETC., BEFORE
PROCEEDING WITH WORK

CONSULTANT -

PROJECT NAME -

BRIGHTON STREET
SIX-TOWNHOUSE
BUILDING CONSTRUCTION
539 BRIGHTON STREET
BETHLEHEM, PA 18015
NORTHAMPTON COUNTY

DRAWING NAME -

MID-LEVEL PLAN
(PRELIMINARY)

DATE - OCTOBER 29, 2025

PROJECT # - 419.00

CAD FILE - 419.00_SD_10-29-25

SCALE - AS NOTED

DRAWN BY -

CHECKED BY -

REVISIONS -


A1

1 OF 4



MID-LEVEL PLAN

SCALE - 3/16" = 1'-0"

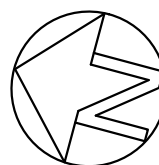

CHRISTIAN
ARCHITECTS

10 CENTER SQUARE
NORTHAMPTON COUNTY
NAZARETH, PA 18064
610-865-7701

MARK@CHRISTIANARCHITECTS.NET

GENERAL NOTE -

THIS DOCUMENT IS FOR GRAPHIC PURPOSES
ONLY - CONSULTANT, DESIGNERS,
CONTRACTORS AND OTHER TRADES SHALL
BE RESPONSIBLE FOR CHECKING AND
VERIFYING ALL PRESENT AND EXISTING
CONDITIONS, DIMENSIONS, ETC., BEFORE
PROCEEDING WITH WORK

CONSULTANT -

PROJECT NAME -

BRIGHTON STREET
SIX-TOWNHOUSE
BUILDING CONSTRUCTION
539 BRIGHTON STREET
BETHLEHEM, PA 18015
NORTHAMPTON COUNTY

DRAWING NAME -

UPPER LEVEL PLAN
(PRELIMINARY)

DATE - OCTOBER 29, 2025

PROJECT # - 419.00

CAD FILE - 419.00_SD_10-29-25

SCALE - AS NOTED


DRAWN BY -

CHECKED BY -

REVISIONS -


A2

2 OF 4

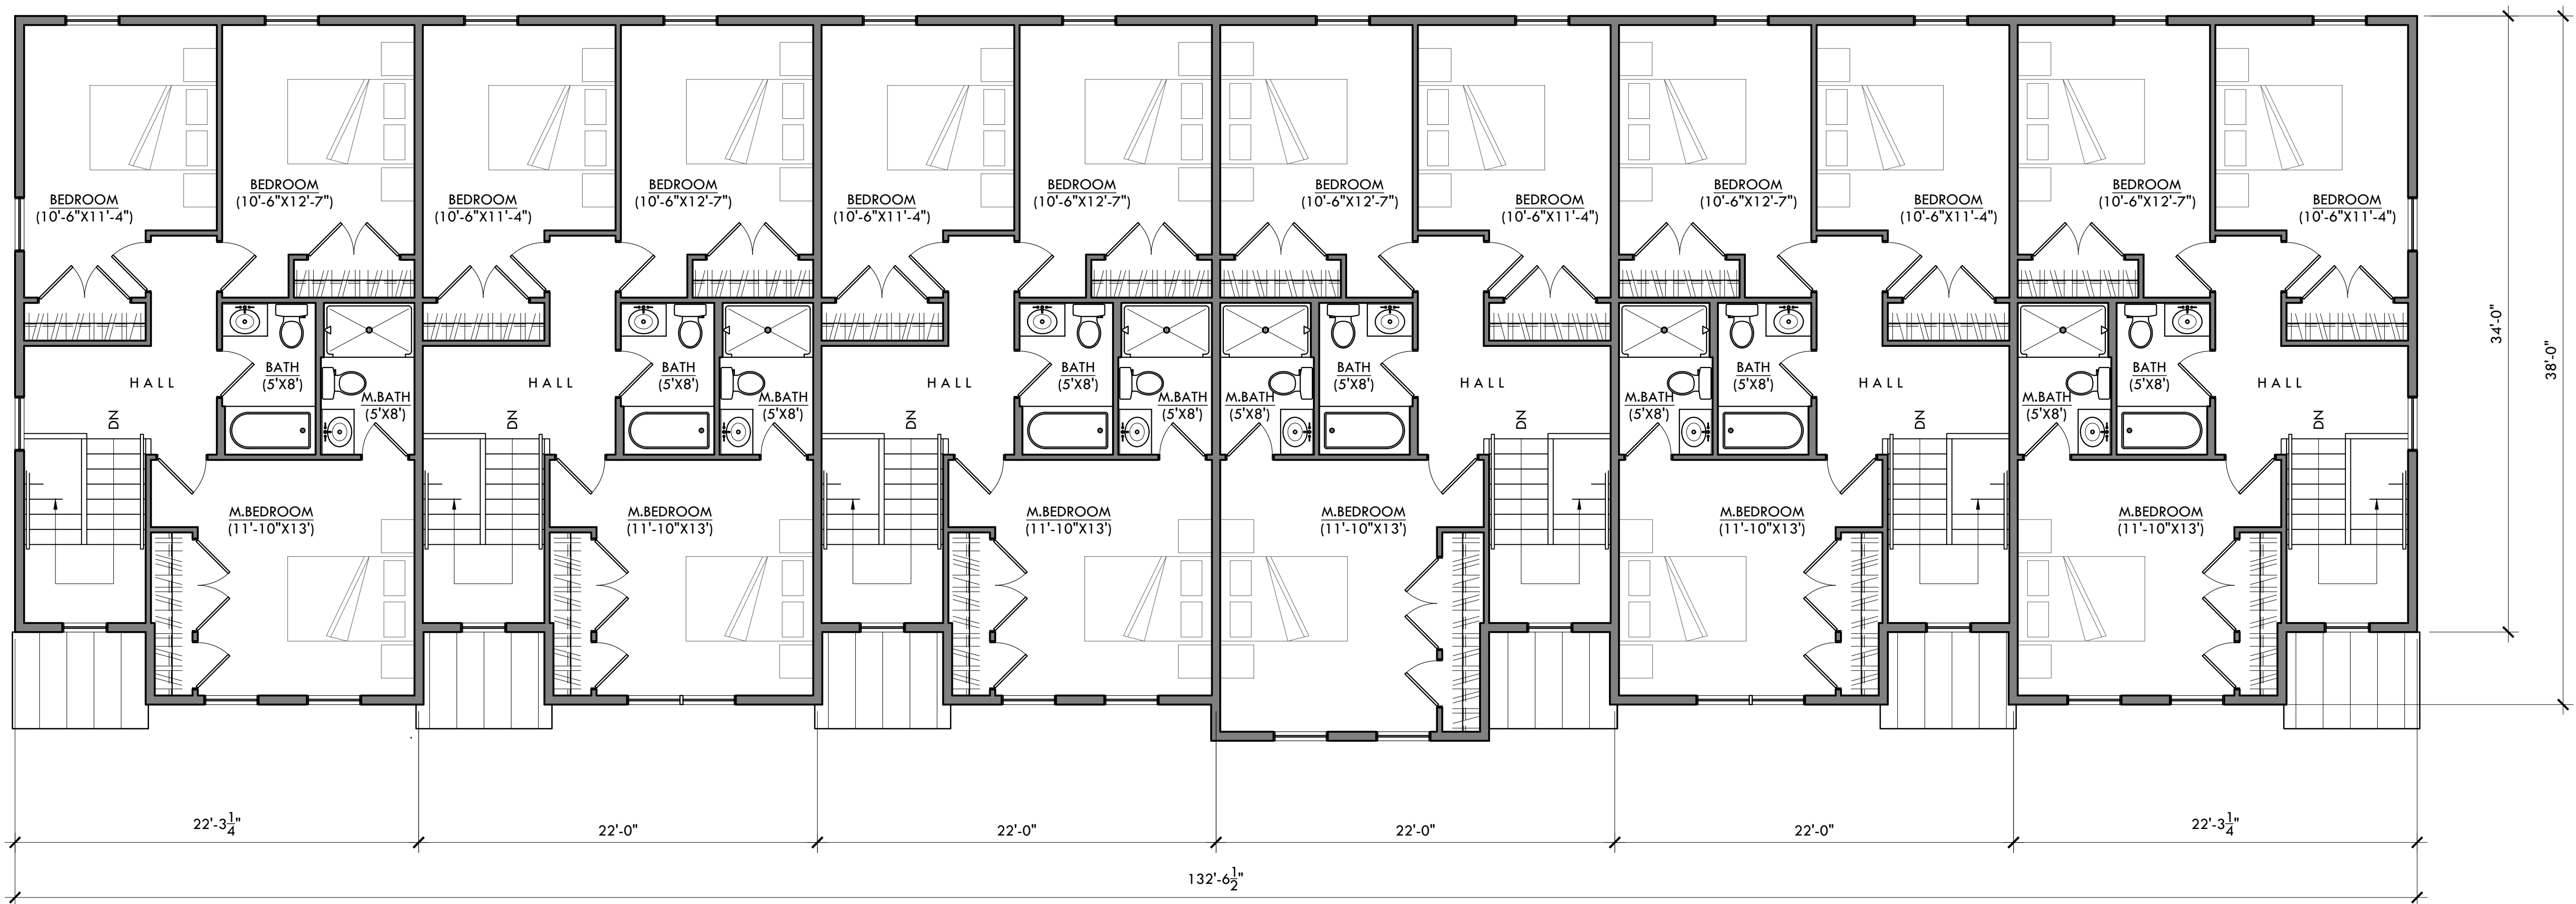

UPPER LEVEL PLAN

SCALE - 3/16" = 1'-0"

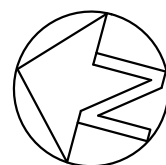

CHRISTIAN
ARCHITECTS

10 CENTER SQUARE
NORTHAMPTON COUNTY
NAZARETH, PA 18064
610-865-7701

MARK@CHRISTIANARCHITECTS.NET

GENERAL NOTE -

THIS DOCUMENT IS FOR GRAPHIC PURPOSES
ONLY - CONSULTANT, DESIGNERS,
CONTRACTORS AND OTHER TRADES SHALL
BE RESPONSIBLE FOR CHECKING AND
VERIFYING ALL PRESENT AND EXISTING
CONDITIONS, DIMENSIONS, ETC., BEFORE
PROCEEDING WITH WORK

CONSULTANT -

PROJECT NAME -

BRIGHTON STREET
SIX-TOWNHOUSE
BUILDING CONSTRUCTION
539 BRIGHTON STREET
BETHLEHEM, PA 18015
NORTHAMPTON COUNTY

DRAWING NAME -

LOWER LEVEL PLAN
(PRELIMINARY)

DATE - OCTOBER 29, 2025

PROJECT # - 419.00

CAD FILE - 419.00_SD_10-29-25

SCALE - AS NOTED


DRAWN BY -

CHECKED BY -

REVISIONS -


A3

3 OF 4

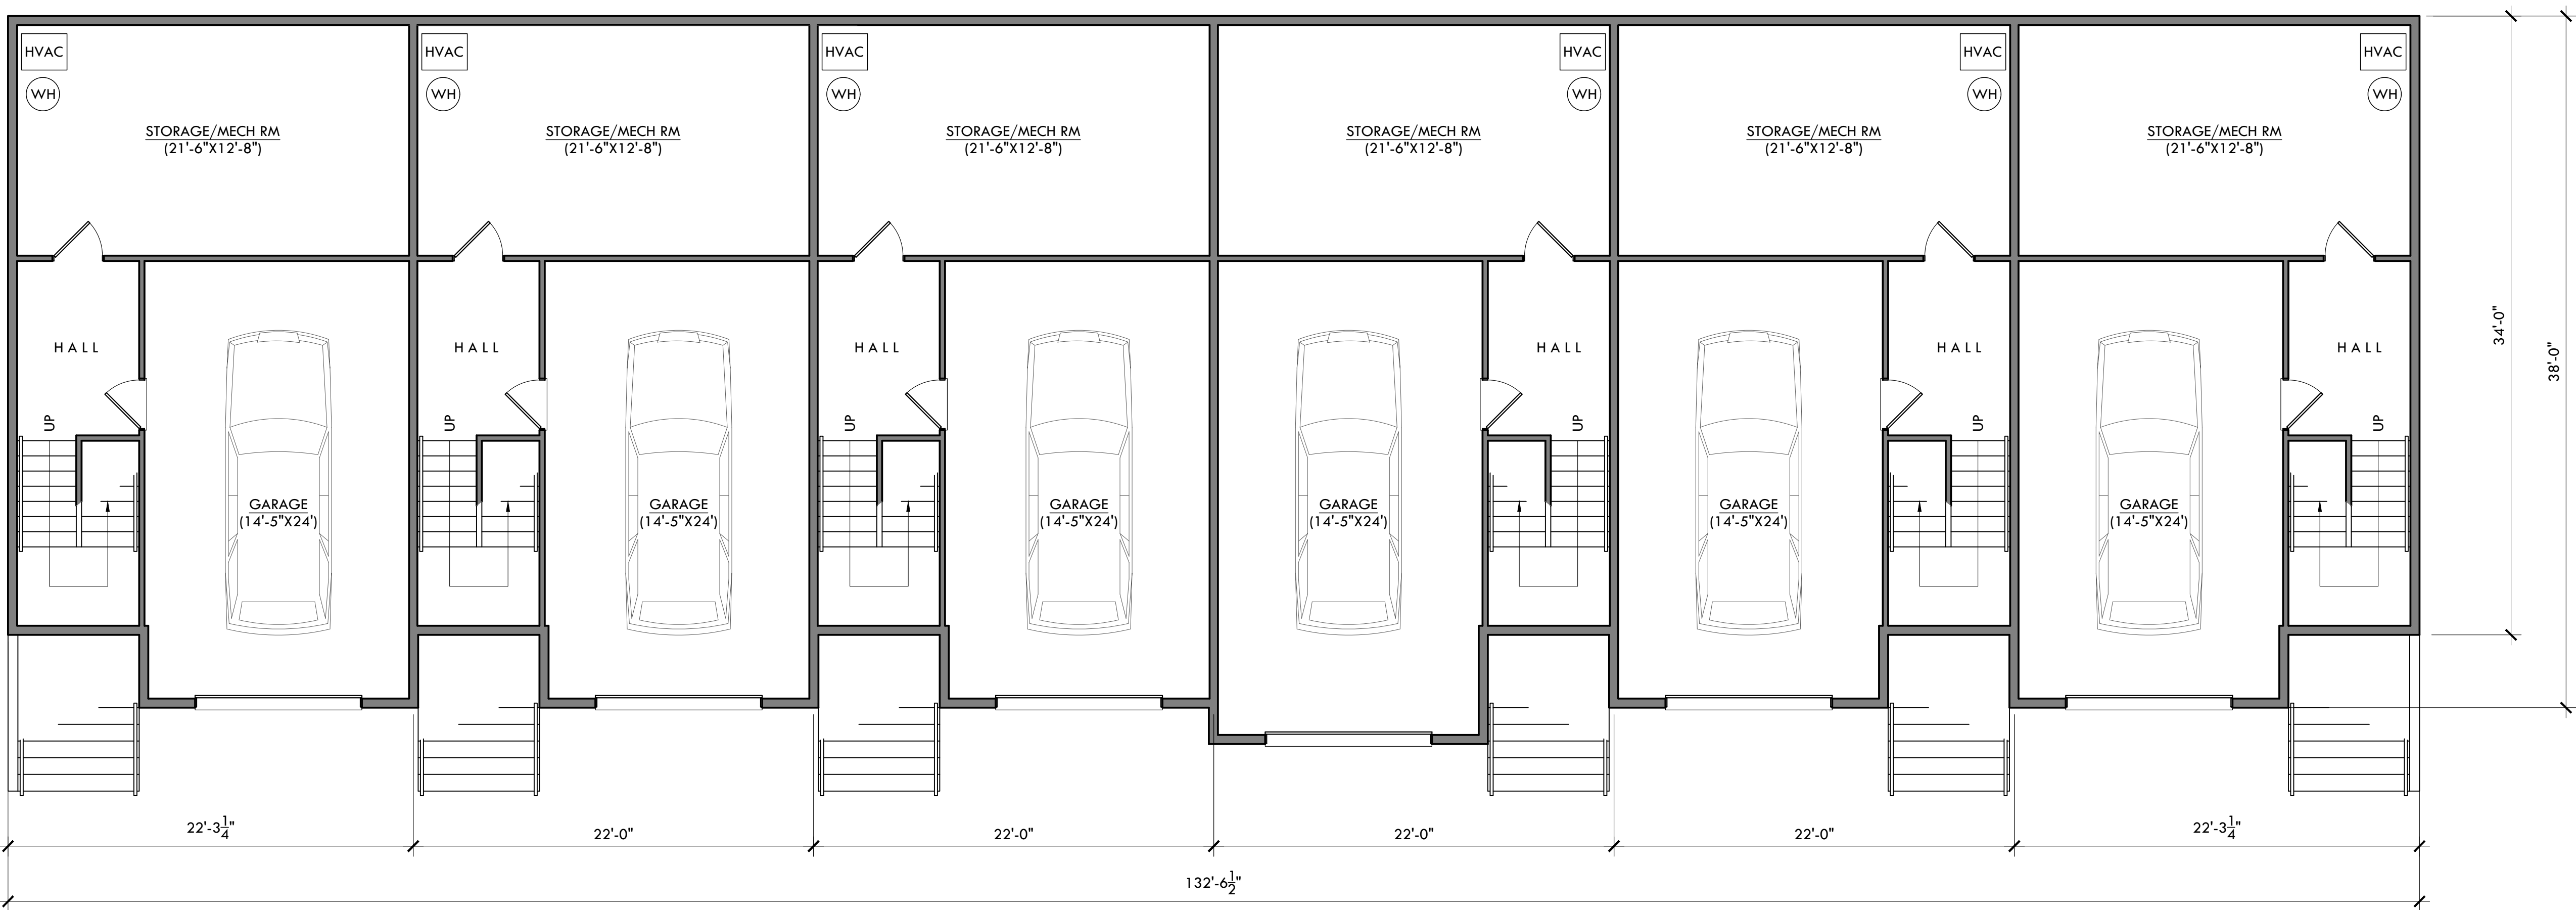

LOWER LEVEL PLAN

SCALE - 3/16" = 1'-0"

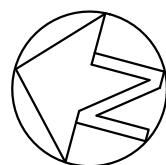

CHRISTIAN
ARCHITECTS

10 CENTER SQUARE
NORTHAMPTON COUNTY
NAZARETH, PA 18064
610-865-7701

MARK@CHRISTIANARCHITECTS.NET

GENERAL NOTE -

THIS DOCUMENT IS FOR GRAPHIC PURPOSES ONLY - CONSULTANT, DESIGNERS, CONTRACTORS AND OTHER TRADES SHALL BE RESPONSIBLE FOR CHECKING AND VERIFYING ALL PRESENT AND EXISTING CONDITIONS, DIMENSIONS, ETC., BEFORE PROCEEDING WITH WORK

CONSULTANT -

PROJECT NAME -

BRIGHTON STREET
SIX-TOWNHOUSE
BUILDING CONSTRUCTION
539 BRIGHTON STREET
BETHLEHEM, PA 18015
NORTHAMPTON COUNTY

DRAWING NAME -

BUILDING
ELEVATIONS

DATE - OCTOBER 29, 2025

PROJECT # - 419.00

CAD FILE - 419.00_SD_10-29-25

SCALE - AS NOTED

DRAWN BY -

CHECKED BY -

REVISIONS -

A4

4 OF 4



NORTH ELEVATION

SCALE - 3/16" = 1'-0"



WEST ELEVATION

SCALE - 3/16" = 1'-0"

CHRISTIAN
ARCHITECTS

10 CENTER SQUARE
NORTHAMPTON COUNTY
NAZARETH, PA 18064
610-865-7701

MARK@CHRISTIANARCHITECTS.NET

GENERAL NOTE -

THIS DOCUMENT IS FOR GRAPHIC PURPOSES ONLY - CONSULTANT, DESIGNERS, CONTRACTORS AND OTHER TRADES SHALL BE RESPONSIBLE FOR CHECKING AND VERIFYING ALL PRESENT AND EXISTING CONDITIONS, DIMENSIONS, ETC., BEFORE PROCEEDING WITH WORK

CONSULTANT -

PROJECT NAME -

BRIGHTON STREET
SIX-TOWNHOUSE
BUILDING CONSTRUCTION
539 BRIGHTON STREET
BETHLEHEM, PA 18015
NORTHAMPTON COUNTY

DRAWING NAME -

BUILDING
ELEVATIONS

DATE - OCTOBER 27, 2025

PROJECT # - 419.00

CAD FILE - 419.00_PD_10-27-25

SCALE - AS NOTED

DRAWN BY -

CHECKED BY -

REVISIONS -

A4

4 OF 4



NORTH ELEVATION

SCALE - 3/16" = 1'-0"



WEST ELEVATION

SCALE - 3/16" = 1'-0"