



BASE ENGINEERING INC.
1010 North Quebec St.
ALLENTOWN, PENNSYLVANIA 18109-1607
(610) 437-0978
FAX (610) 432-3800

JOB 1235 PEMBROKE ST - BETHLEHEM PA 2025-183


SHEET NO. S1.0 OF 1

CALCULATED BY BAC DATE 10/27/25

CHECKED BY DATE

SCALE ZONING HEARING BOARD SUBMISSION

PARKING AT REAR FOR APARTMENTS

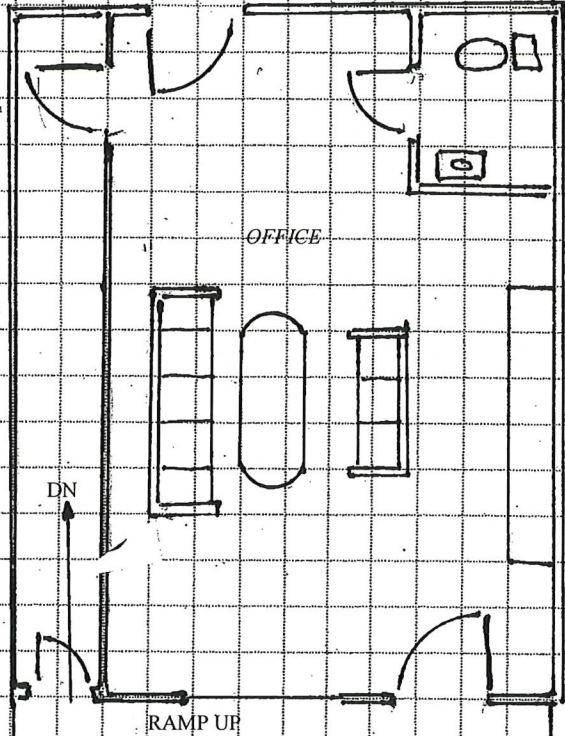

PARTIAL PLAN

1/4" = 1'-0"



SITE PLAN

NTS

PREVIOUS USE OF SPACE	BARBERSHOP
PROPOSED USE OF SPACE	BUSINESS OFFICE

EXISTING PARKING TO REMAIN

