



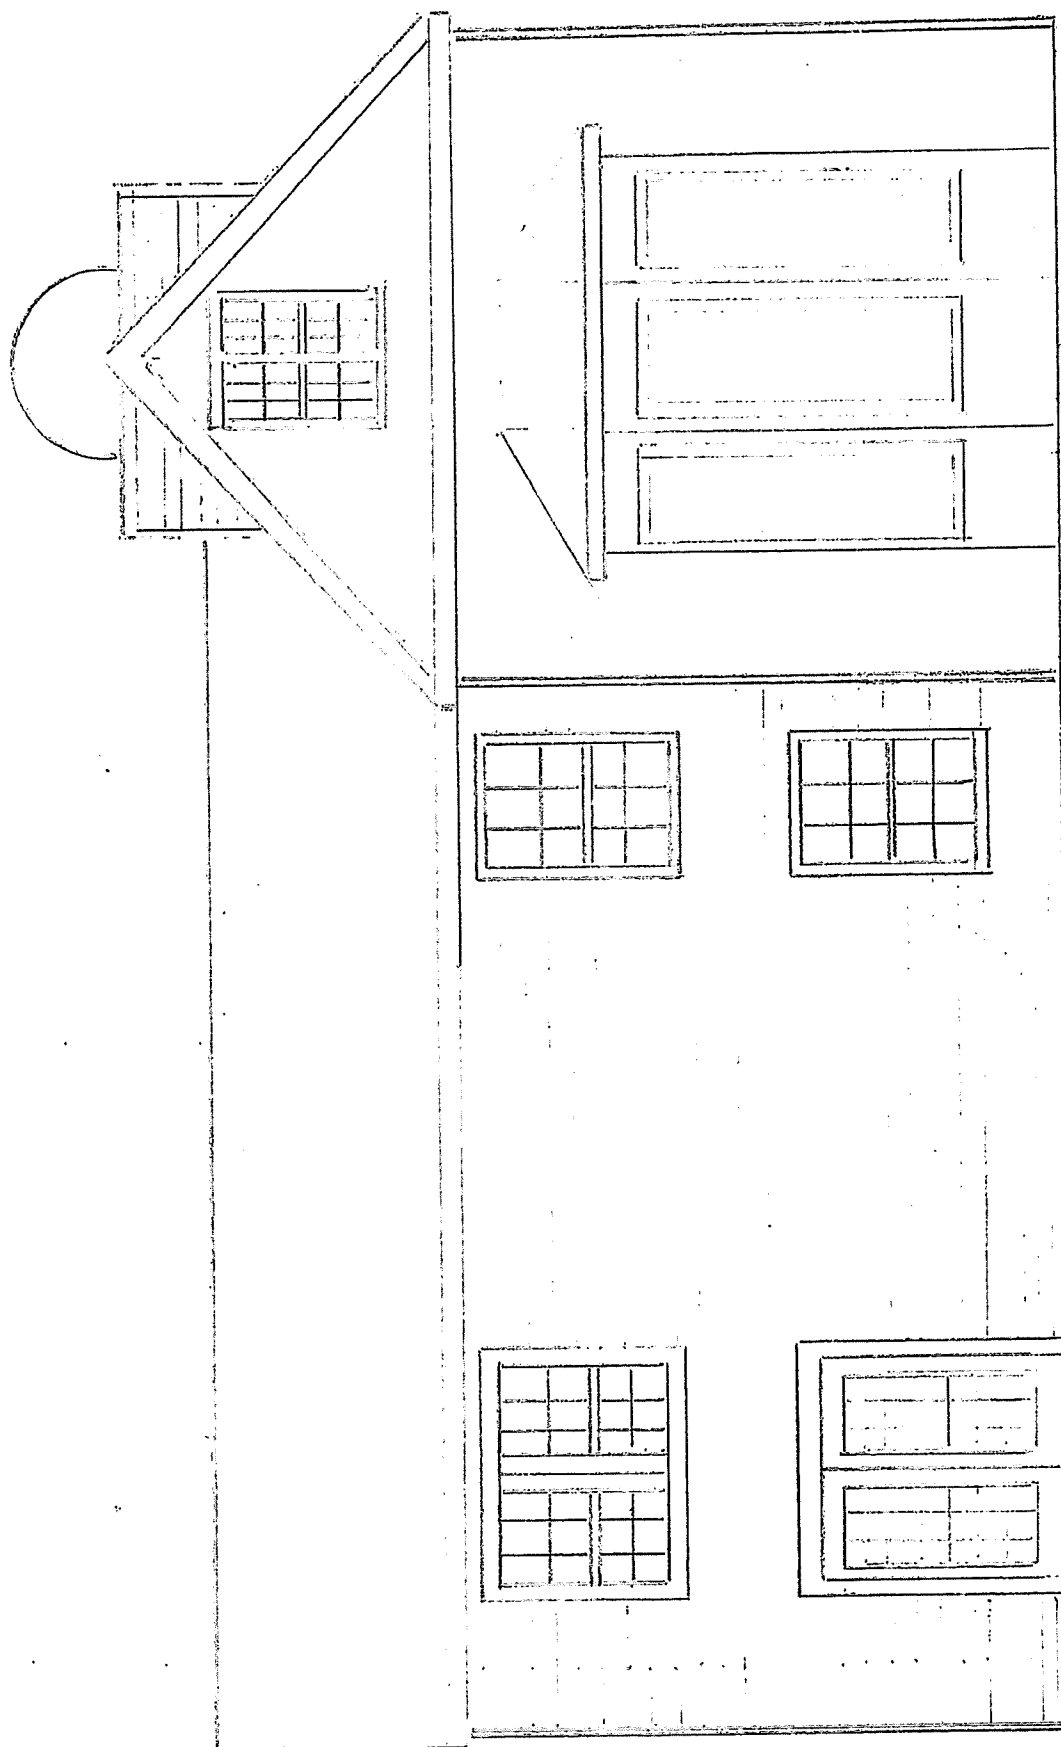

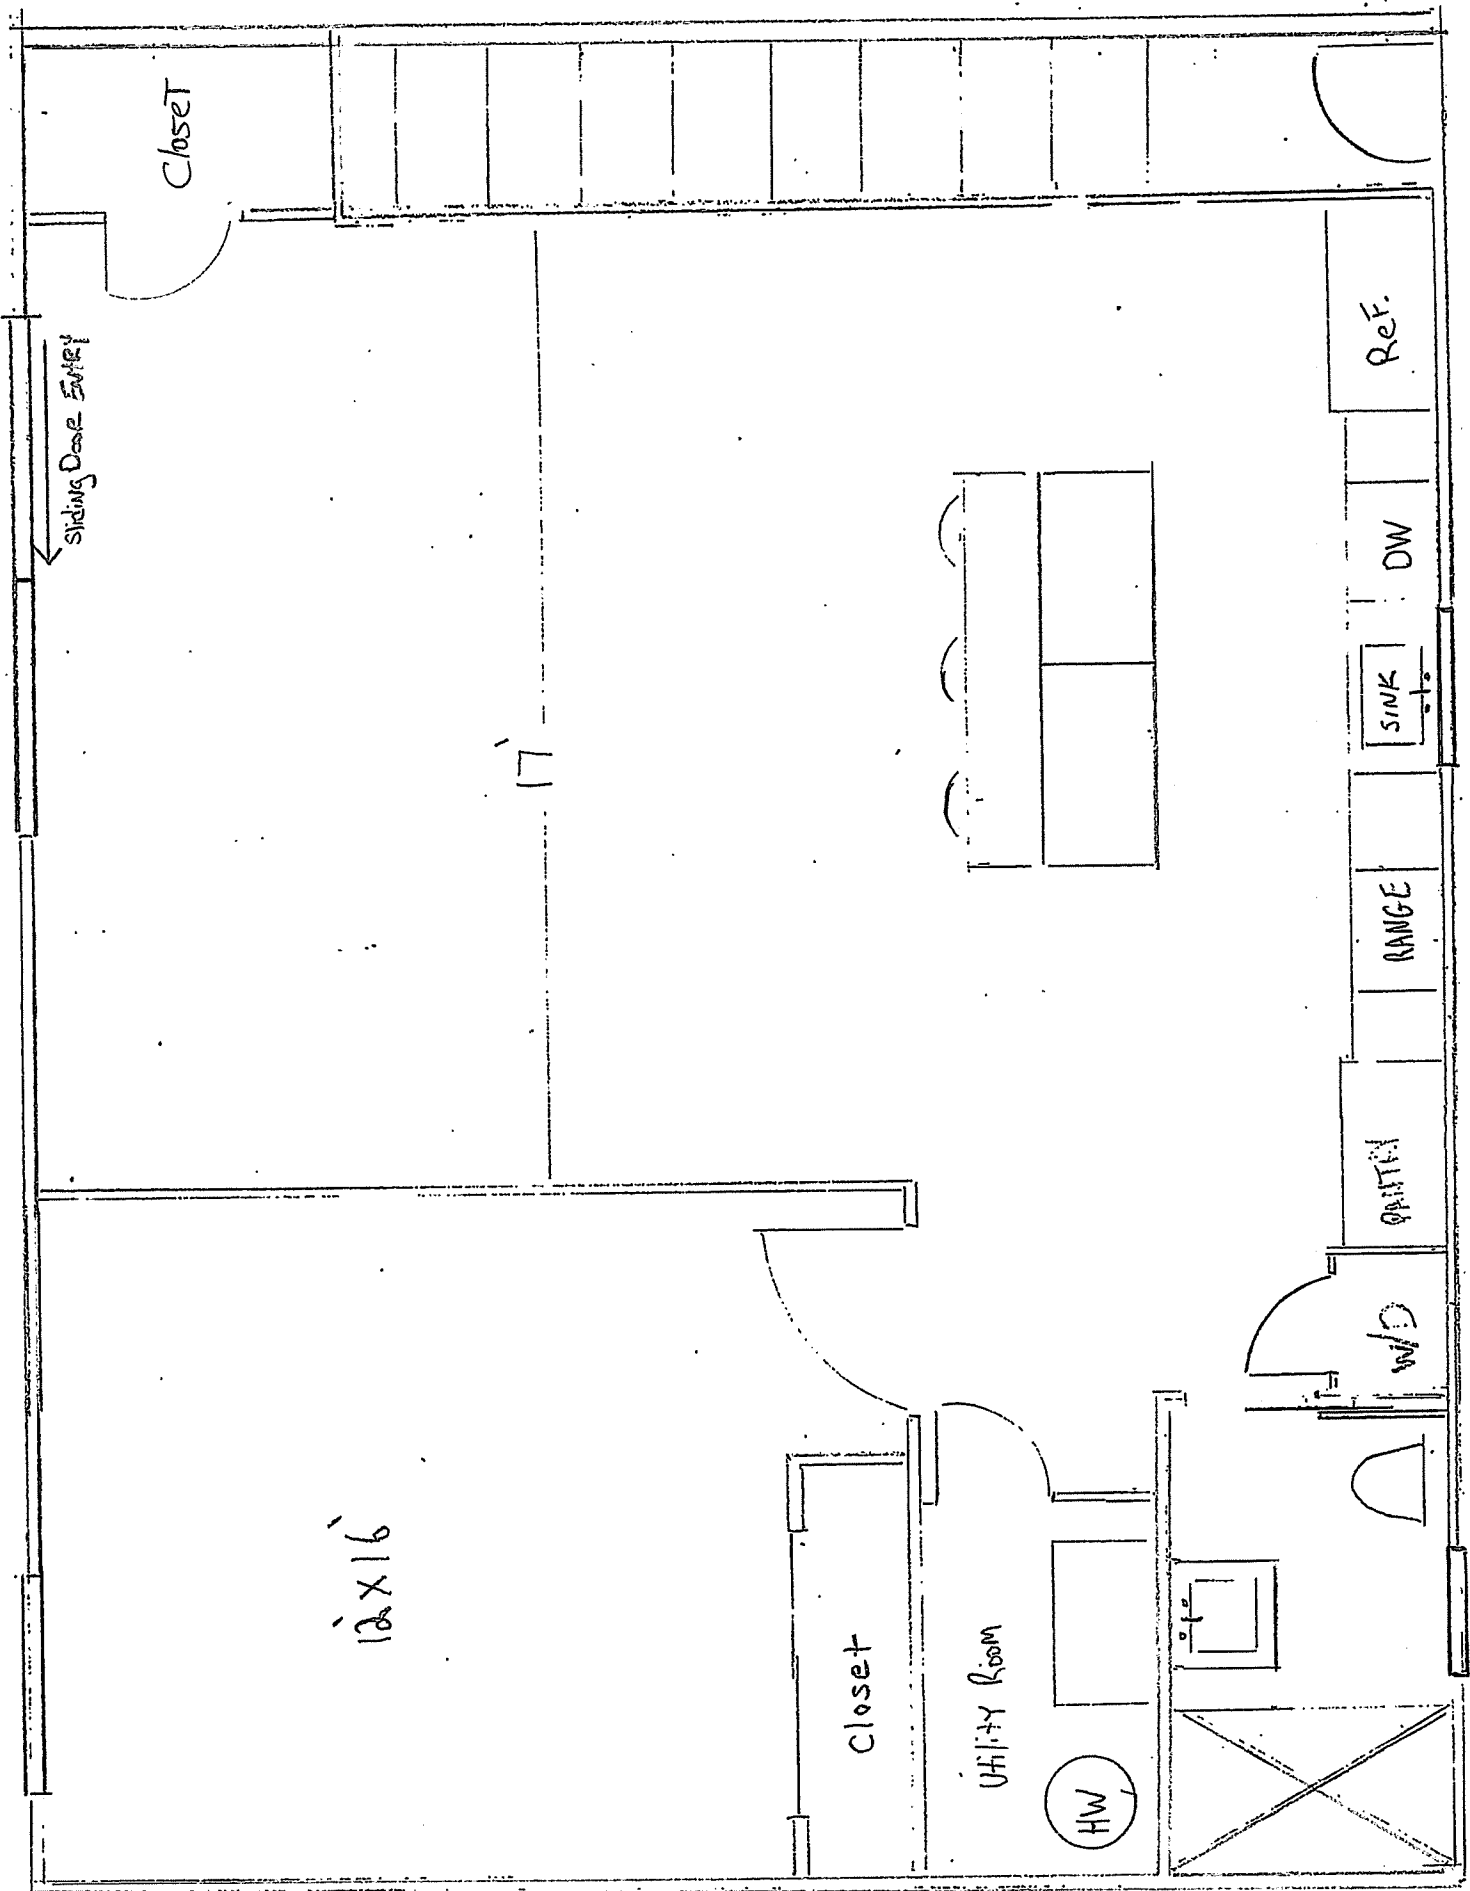


scale 1.5" = 5' 1st FUR ~ 714 Sq'

12' x 16'







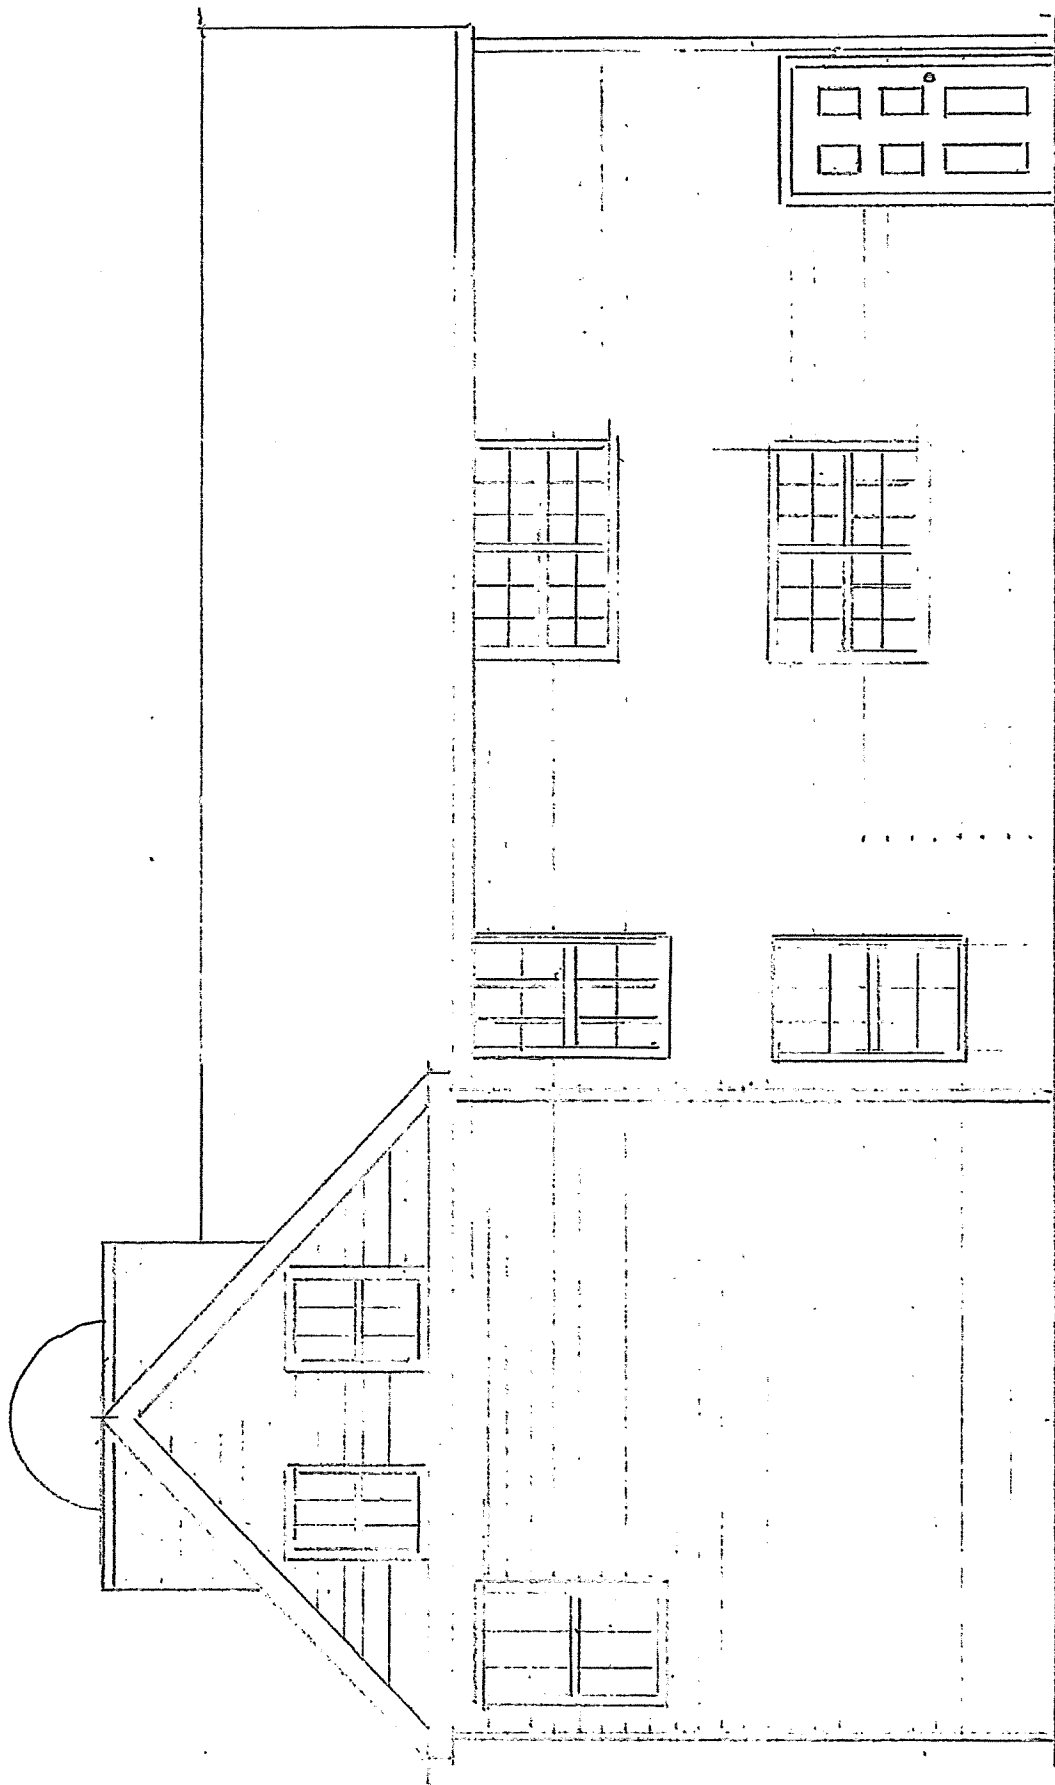

2ND FLR ~ 714 sq'

scale 1.5" = 5'

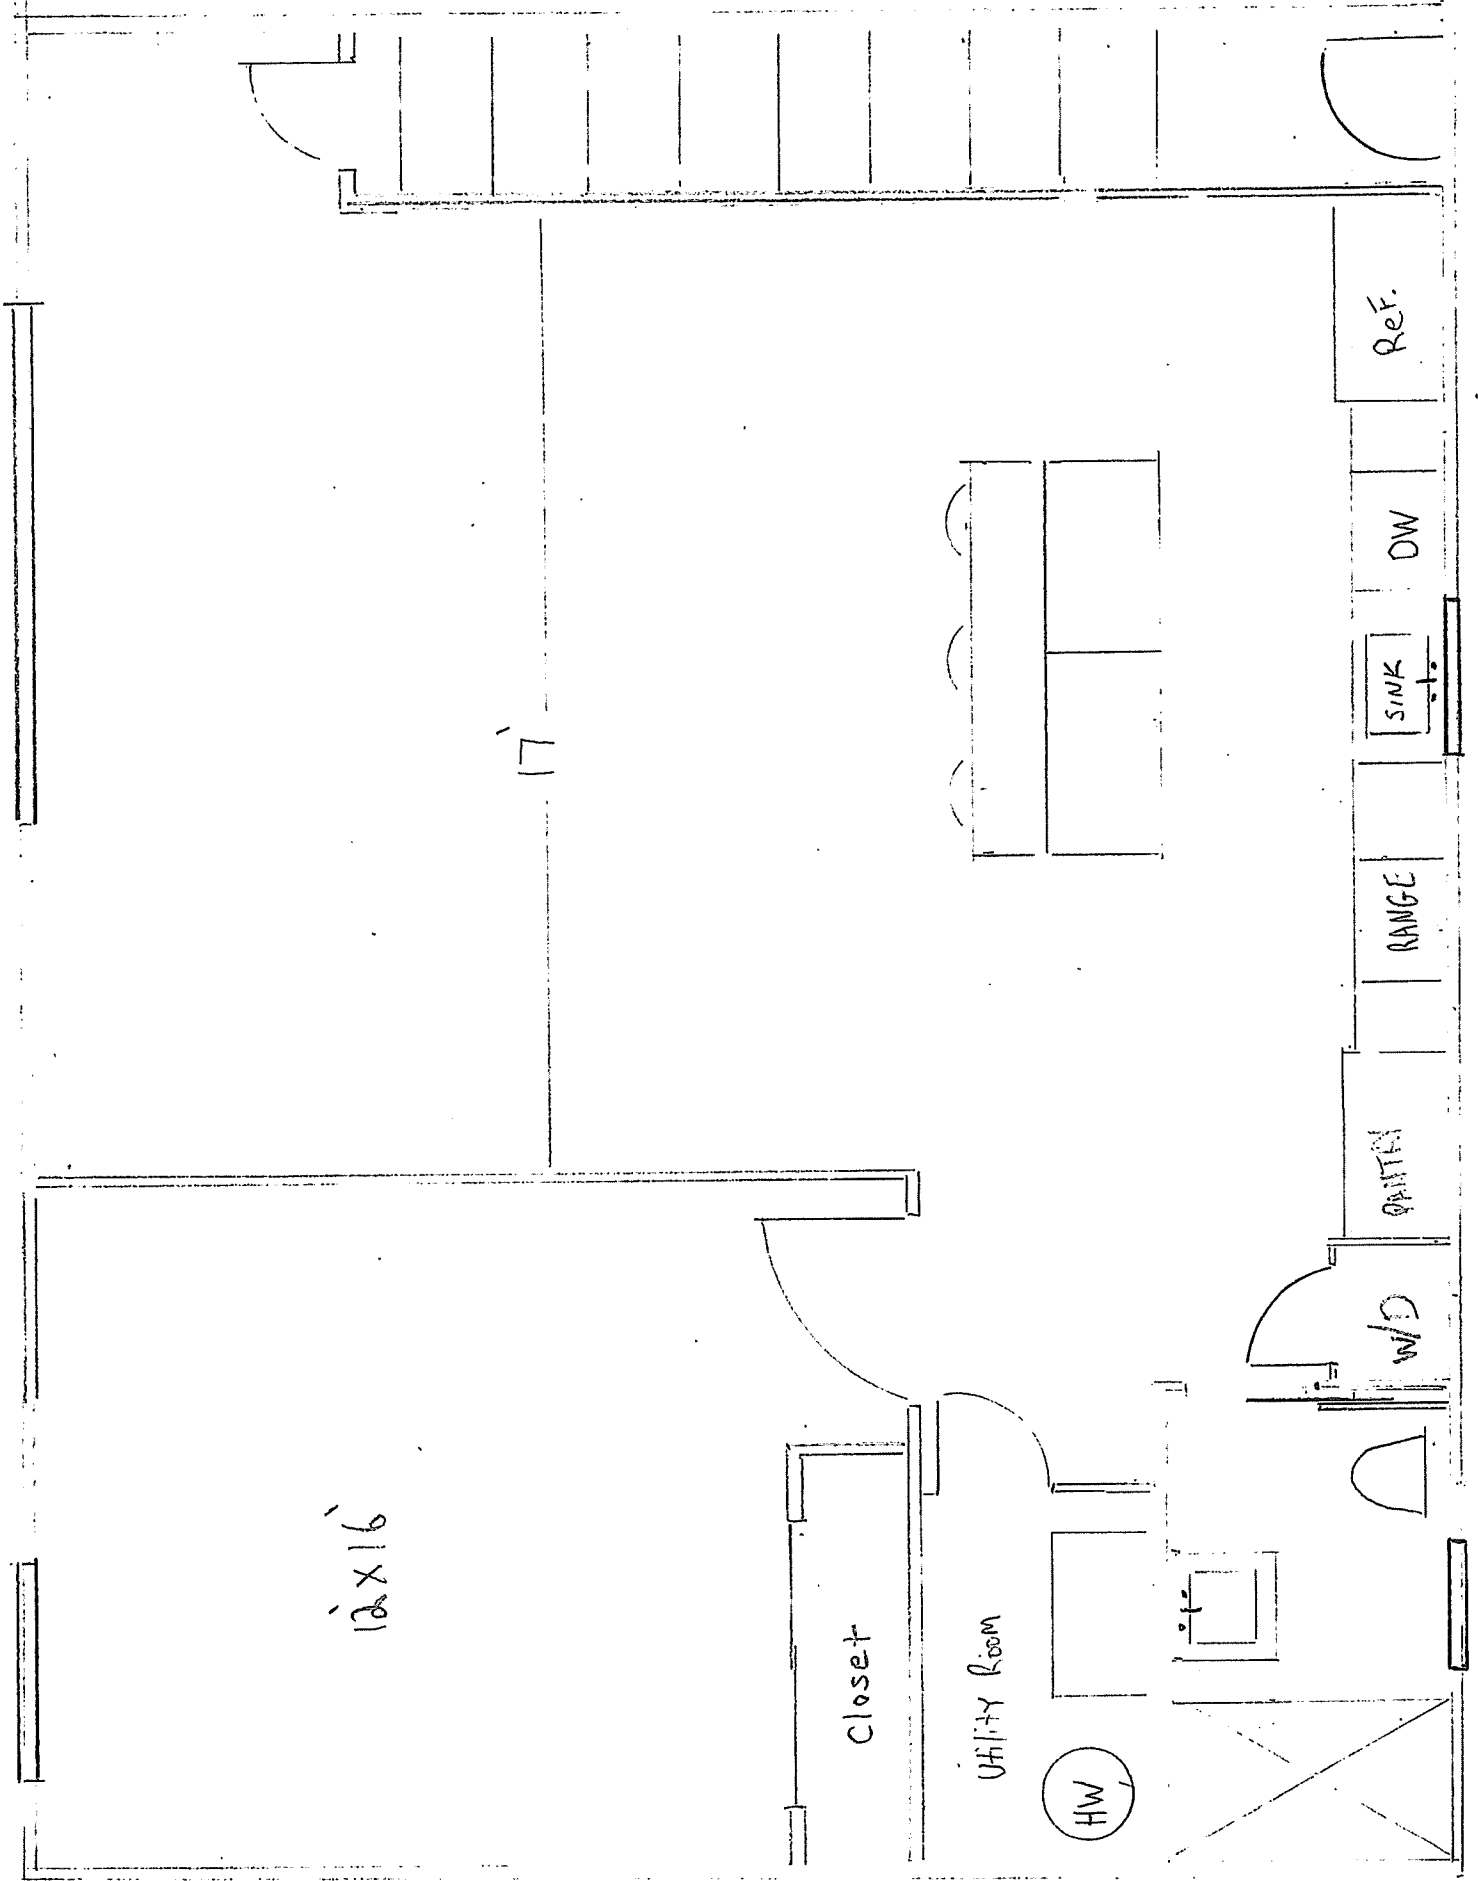

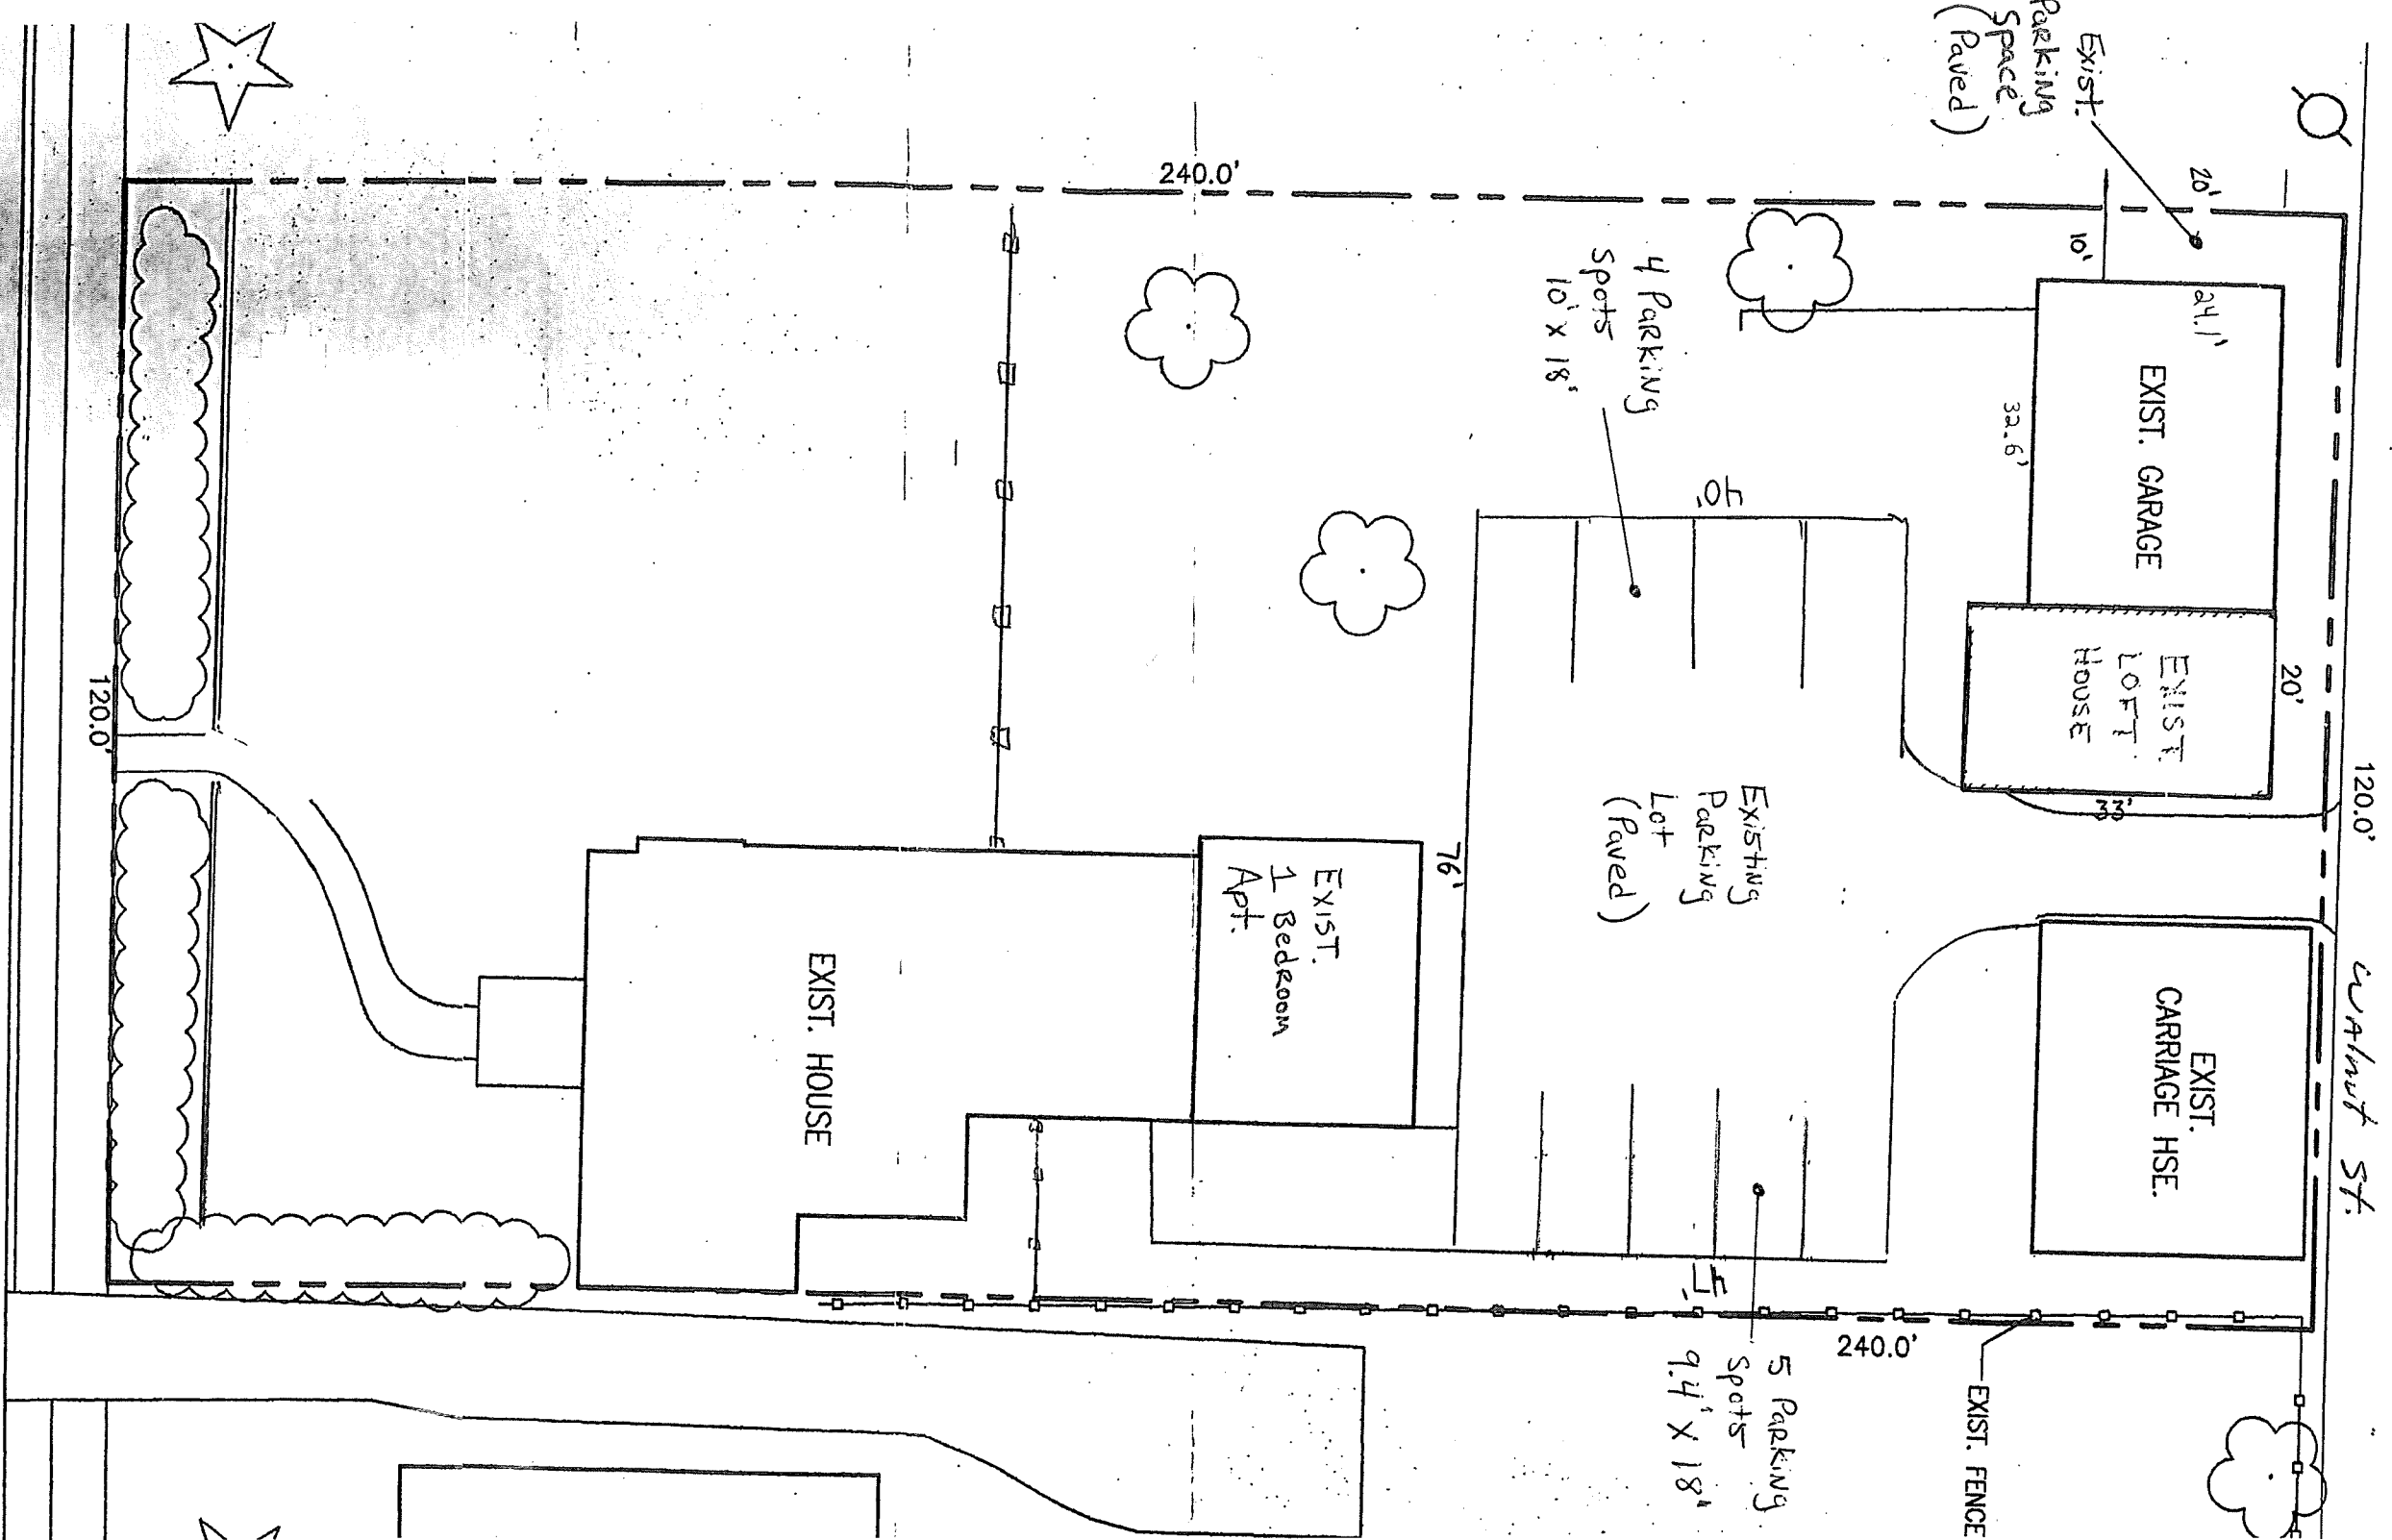

241 EAST MARKET STREET

 SITE PLAN
1" = 20'

