

CHRISTIAN ARCHITECTS

10 CENTER SQUARE
NORTHAMPTON COUNTY
NAZARETH, PA 18064
610-865-7701

MARK@CHRISTIANARCHITECTS.NET

GENERAL NOTE -
THIS DOCUMENT IS FOR GRAPHIC PURPOSES ONLY - CONSULTANT, DESIGNERS, CONTRACTORS AND OTHER TRADES SHALL BE RESPONSIBLE FOR CHECKING AND VERIFYING ALL PRESENT AND EXISTING CONDITIONS, DIMENSIONS, ETC., BEFORE PROCEEDING WITH WORK

CONSULTANT -

PROJECT NAME -


**EAST 4TH STREET
PROPOSED COMMERCIAL
& RESIDENTIAL BUILDING**
330 E. 4TH STREET
BETHLEHEM, PA 18015
NORTHAMPTON COUNTY

DRAWING NAME -
**BUILDING
ELEVATIONS
(PROPOSED)**

DATE - MARCH 23, 2026
PROJECT # - 330.00
CAD FILE - 330.00_SD_3-23-26
SCALE - AS NOTED
DRAWN BY - CHECKED BY -
REVISIONS -


A2

2 OF 2

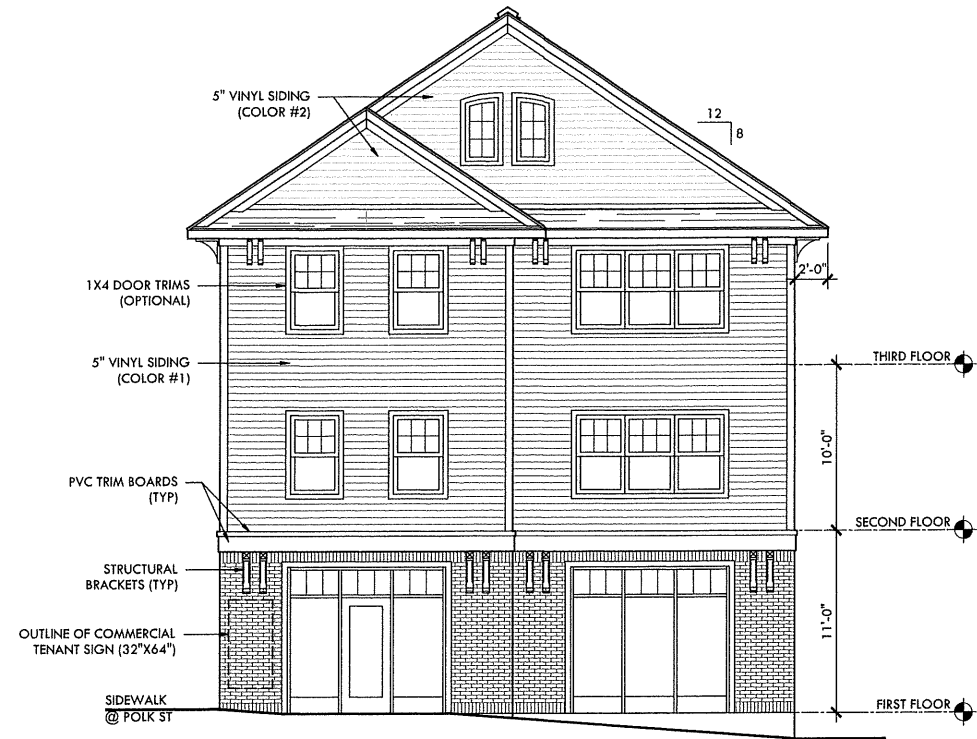


NORTH ELEVATION

SCALE - 3/16" = 1'-0"

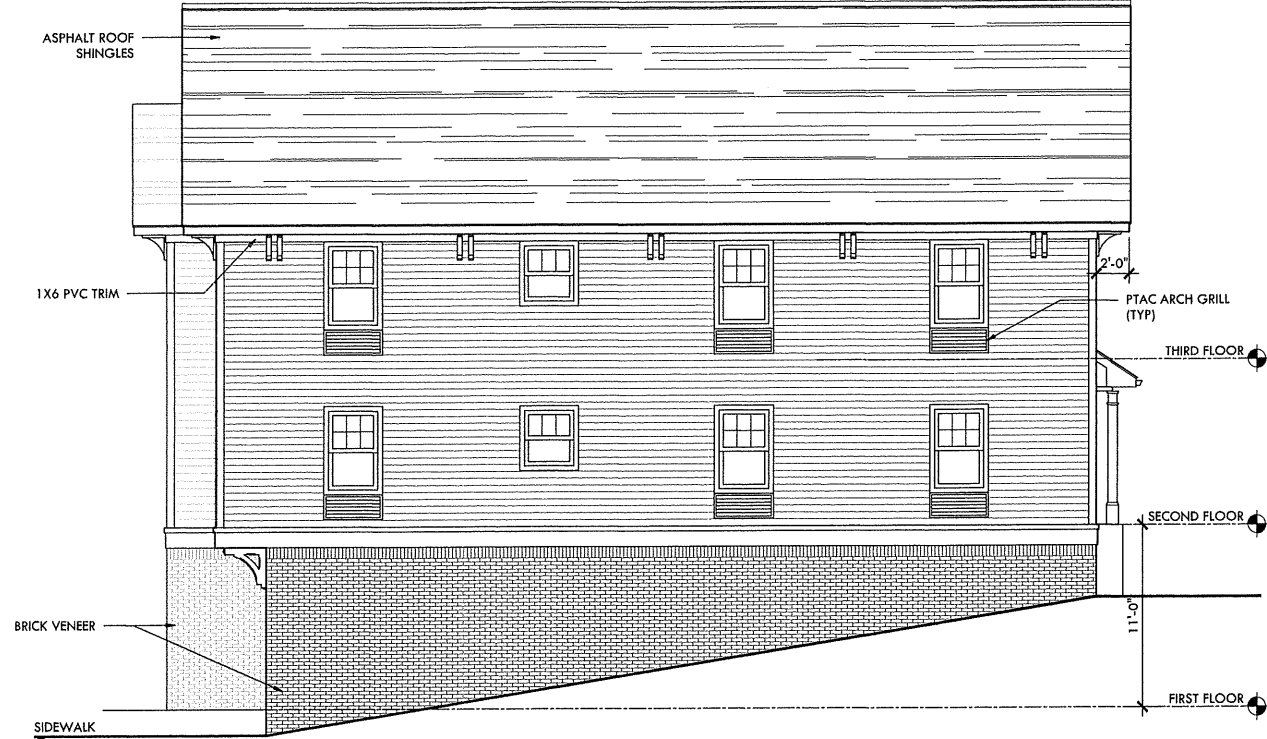


WEST ELEVATION

SCALE - 3/16" = 1'-0"

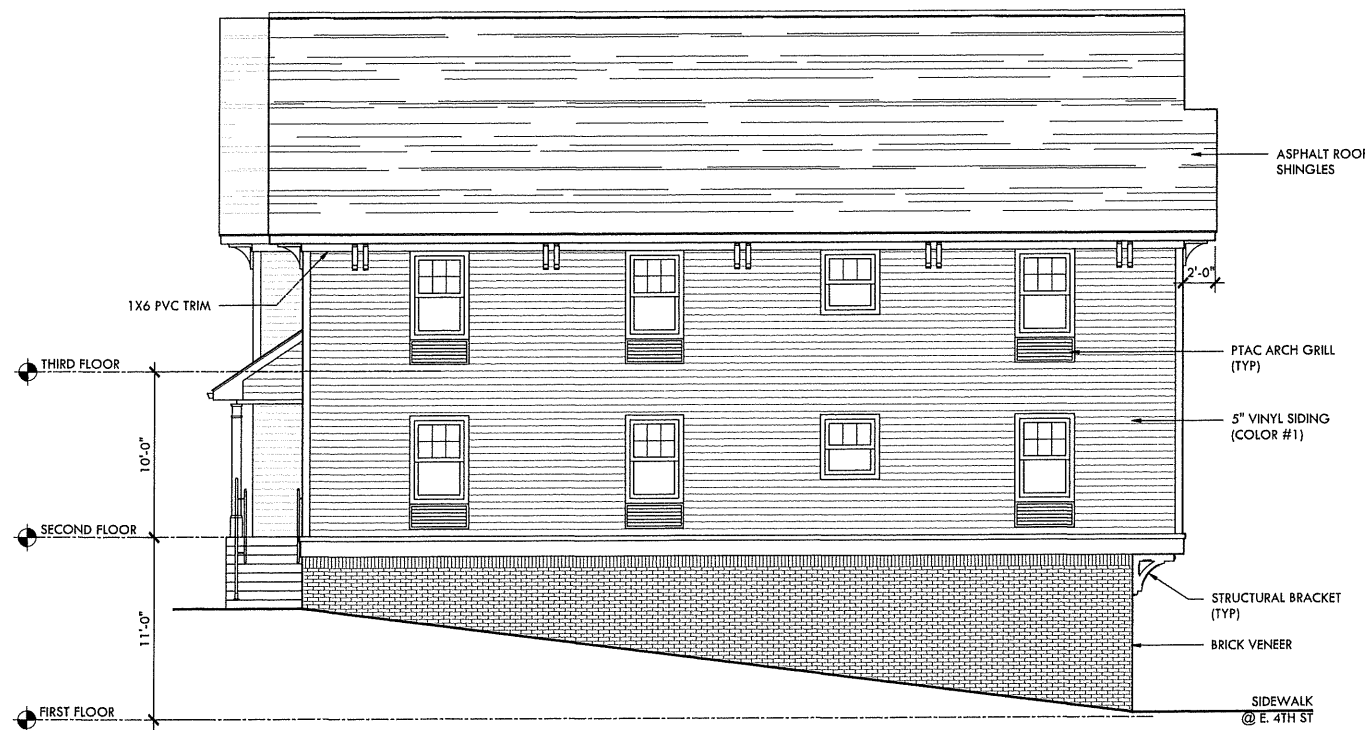

EAST ELEVATION

SCALE - 3/16" = 1'-0"

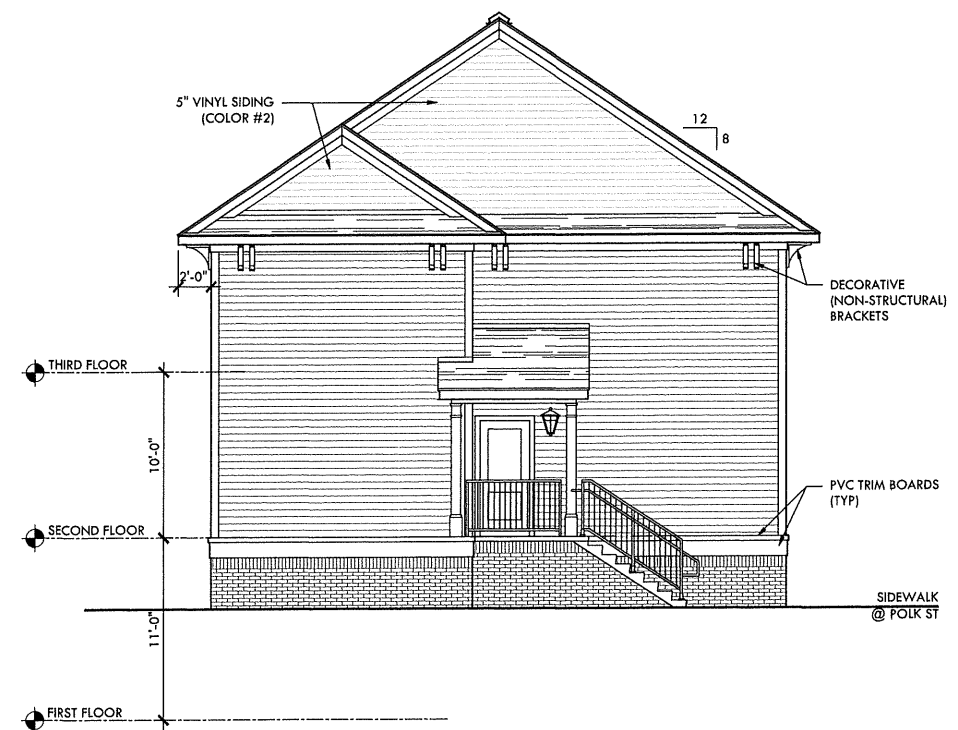

SOUTH ELEVATION

SCALE - 3/16" = 1'-0"


 
 


PRELIMINARY - NOT FOR CONSTRUCTION

CHRISTIAN ARCHITECTS


10 CENTER SQUARE
NORTHAMPTON COUNTY
NAZARETH, PA 18064
610-865-7701

MARK@CHRISTIANARCHITECTS.NET

PLAN LEGEND


-  EXTERIOR/INTERIOR WALL/PARTITION
-  LOAD-BEARING WALL
-  EXTERIOR WALL FURRING
-  BRICK VENEER
-  CONCRETE FOUNDATION WALL

NOTE - ALL DIMENSIONS ARE TO FINISHED WALLS OR PARTITIONS

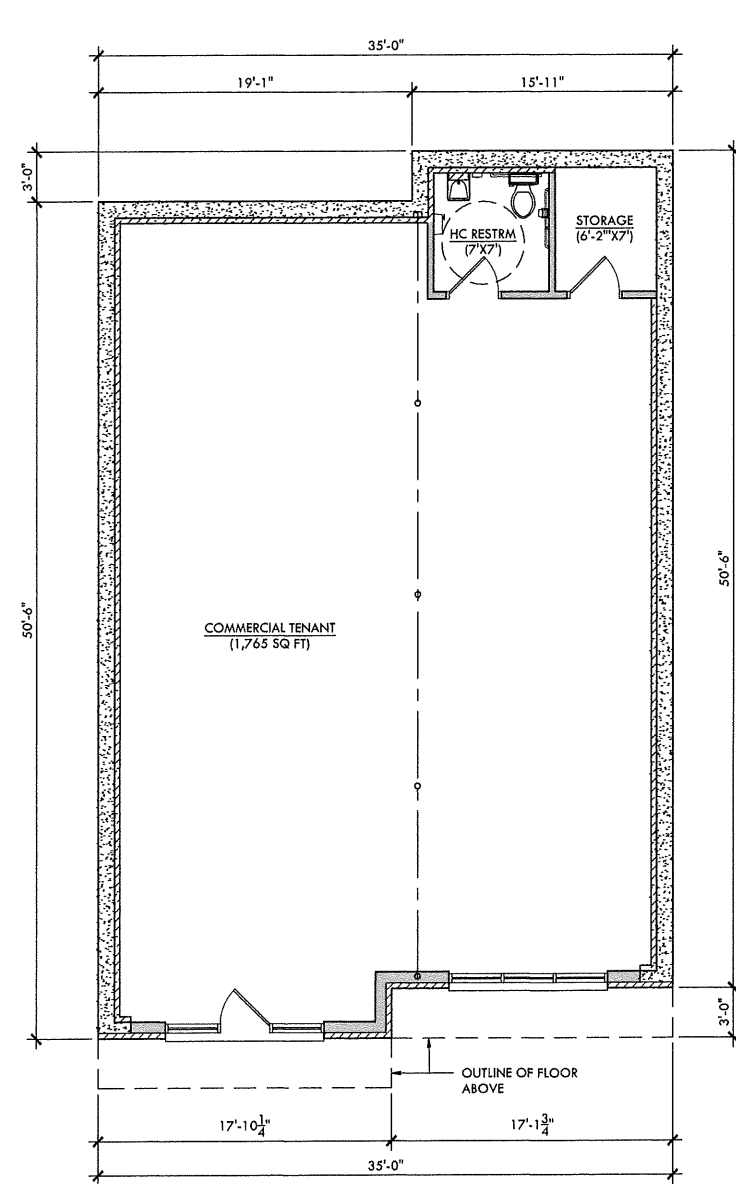


FIRST FLOOR PLAN

SCALE - 3/16" = 1'-0"

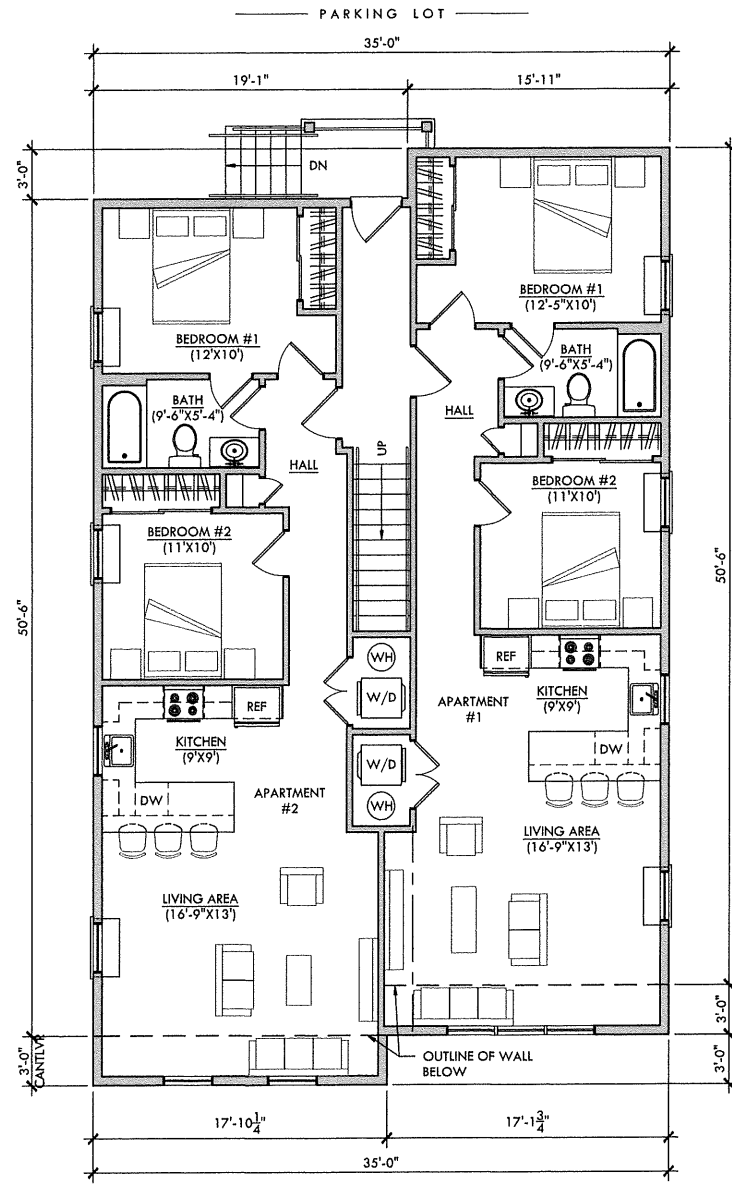

SECOND FLOOR PLAN

SCALE - 3/16" = 1'-0"

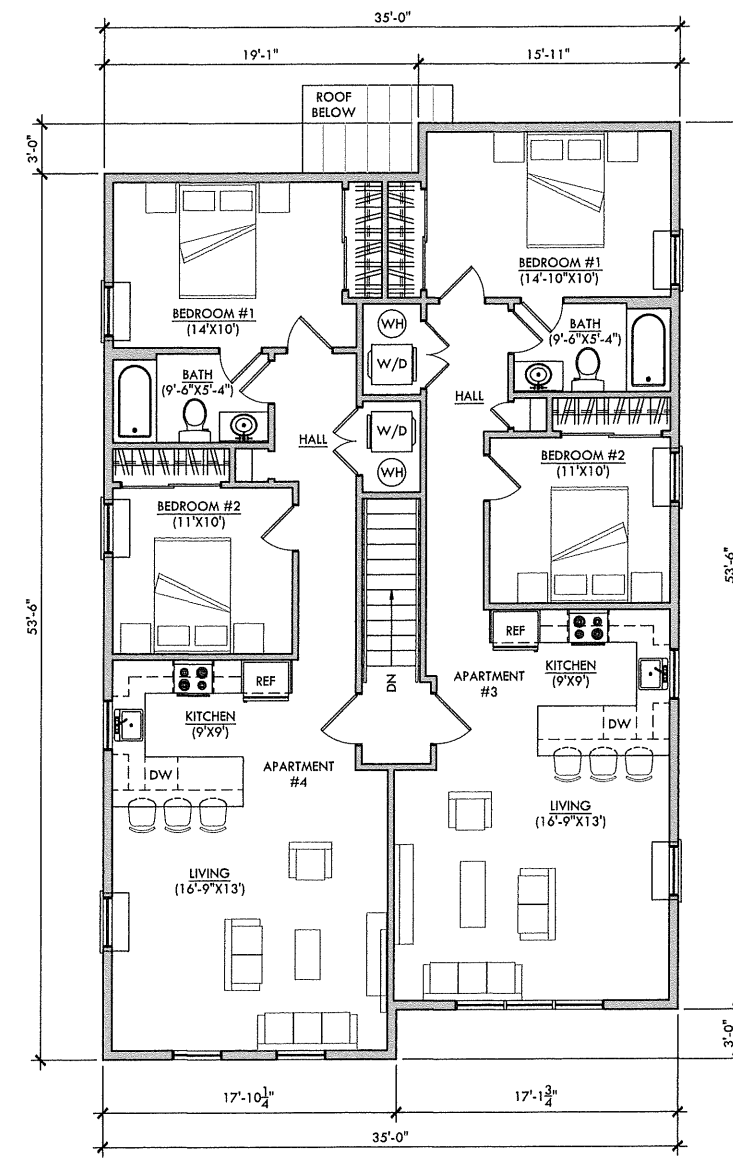

THIRD FLOOR PLAN

SCALE - 3/16" = 1'-0"

GENERAL NOTE -

THIS DOCUMENT IS FOR GRAPHIC PURPOSES ONLY - CONSULTANT, DESIGNERS, CONTRACTORS AND OTHER TRADES SHALL BE RESPONSIBLE FOR CHECKING AND VERIFYING ALL PRESENT AND EXISTING CONDITIONS, DIMENSIONS, ETC., BEFORE PROCEEDING WITH WORK

CONSULTANT -

PROJECT NAME -

**EAST 4TH STREET
PROPOSED COMMERCIAL
& RESIDENTIAL BUILDING**

330 E. 4TH STREET
BETHLEHEM, PA 18015
NORTHAMPTON COUNTY

DRAWING NAME -

**FLOOR PLANS
(PROPOSED)**

DATE - MARCH 23, 2026

PROJECT # - 330.00

CAD FILE - 330.00_SD_3-23-26

SCALE - AS NOTED

DRAWN BY - CHECKED BY -

REVISIONS -

PRELIMINARY - NOT FOR CONSTRUCTION

A1

1 OF 2