



PLAN LEGEND	
	WALL FURRING
	INTERIOR LOAD-BEARING WALL
	EXTERIOR WALL/INTERIOR PARTITION
	CONCRETE FOUNDATION WALL


NOTE - ALL DIMENSIONS ARE TO FINISHED WALLS OR PARTITIONS

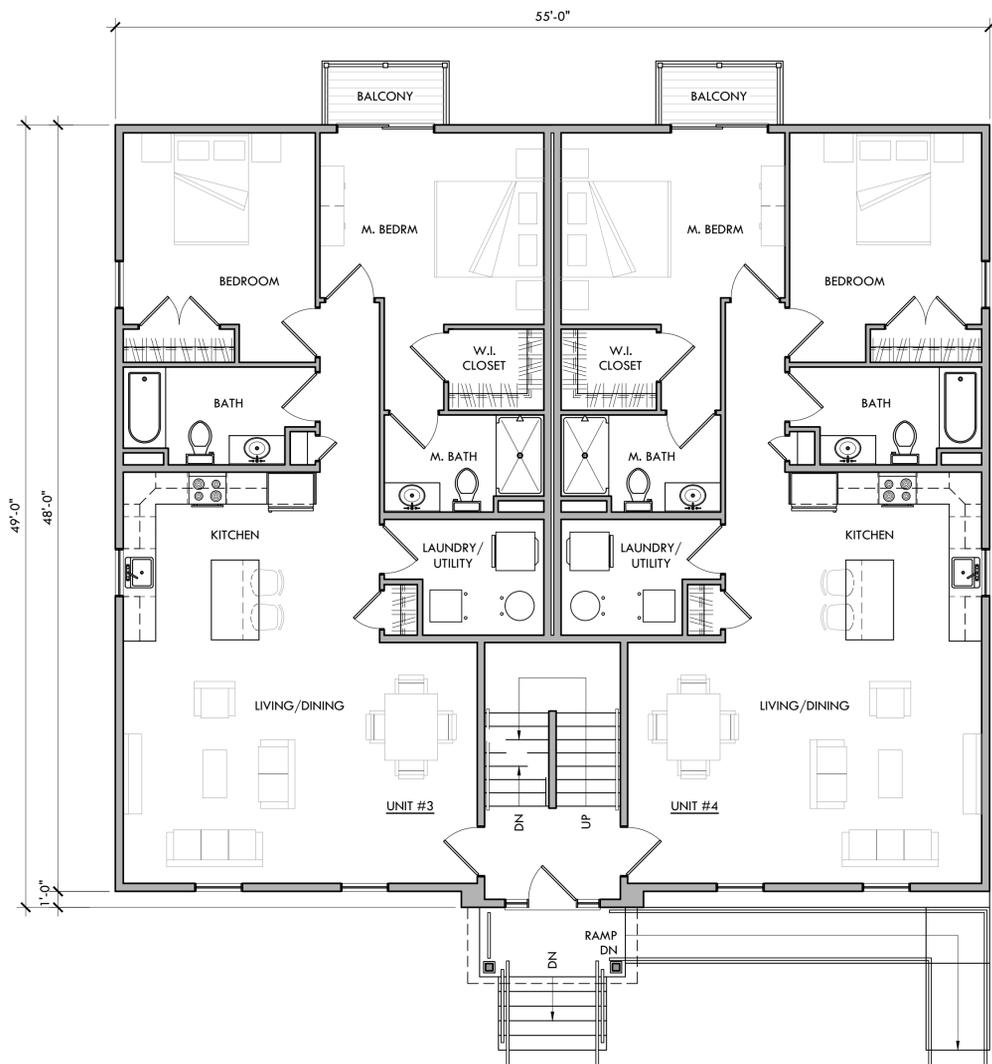

PROPOSED FIRST FLOOR PLAN
SCALE - 3/16" = 1'-0"

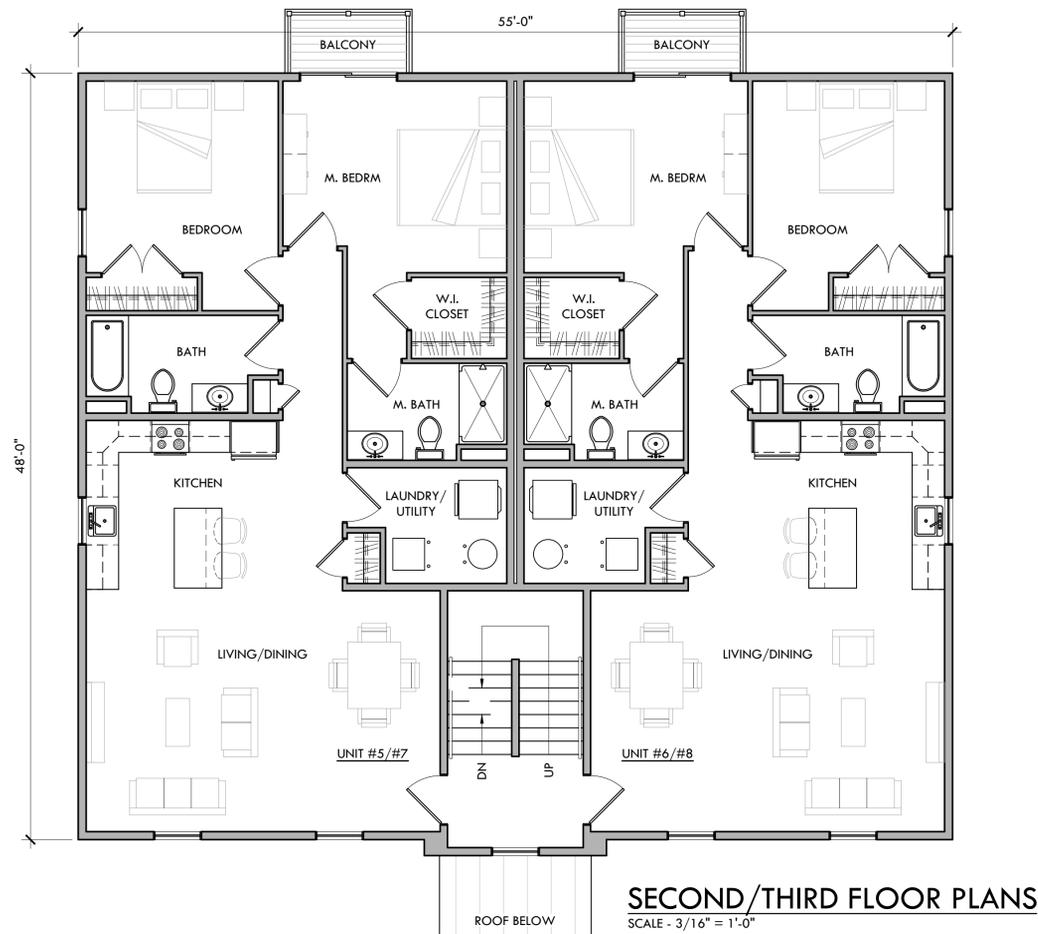

SECOND/THIRD FLOOR PLANS
SCALE - 3/16" = 1'-0"

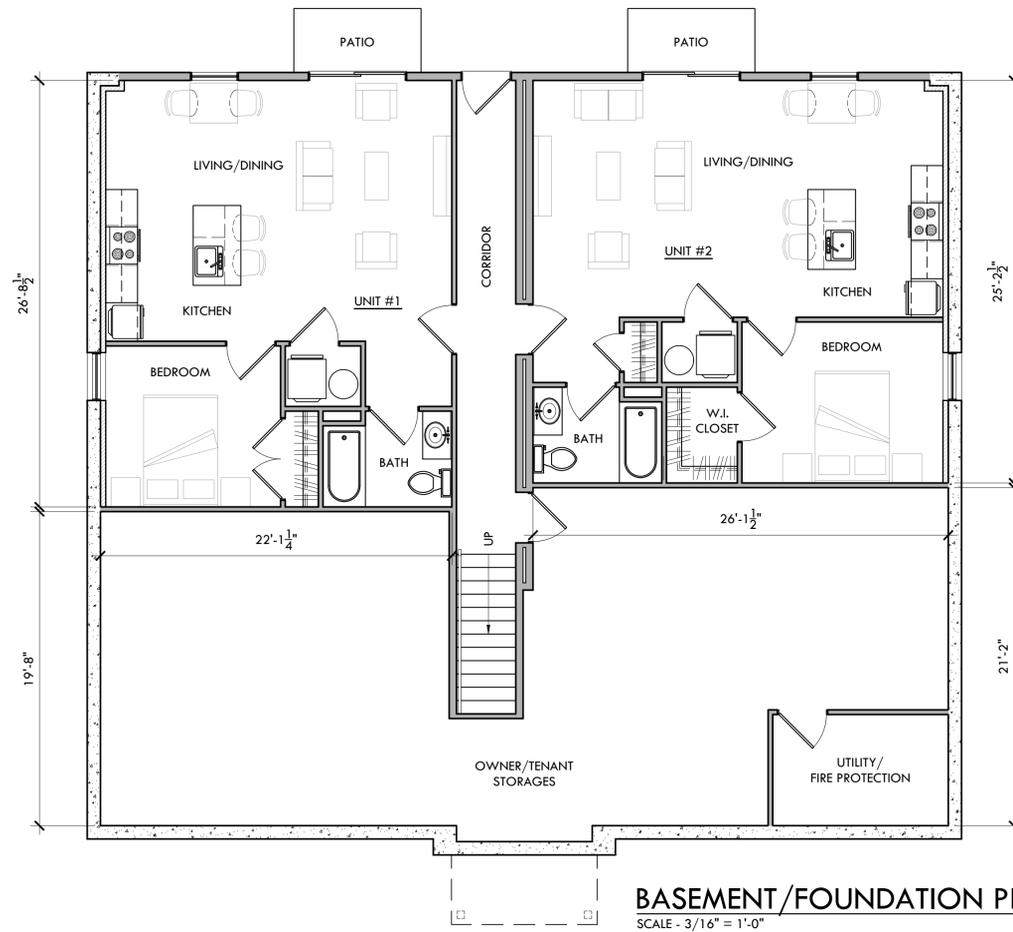

BASEMENT/FOUNDATION PLAN
SCALE - 3/16" = 1'-0"

GENERAL NOTE:
THIS DOCUMENT IS FOR
GRAPHIC PURPOSES ONLY.
CONSULTANTS, DESIGNERS,
CONTRACTORS AND OTHER
TRADES SHALL BE
RESPONSIBLE FOR CHECKING
AND VERIFYING ALL PRESENT
AND EXISTING CONDITIONS,
DIMENSIONS, ETC. BEFORE
PROCEEDING WITH WORK.

**WEST UNION BOULEVARD
MULTI-FAMILY NEW CONSTRUCTION**
62-68 W. UNION BOULEVARD
BETHLEHEM, PA 18018

DRAWN BY:	CHECKED BY:
SCALE: AS NOTED	DATE: 2-2-26
REVISIONS:	


DO NOT SCALE DRAWINGS

A1

SHEET 1 OF 2



SOUTH/W. UNION BLVD ELEVATION
SCALE - 3/16" = 1'-0"

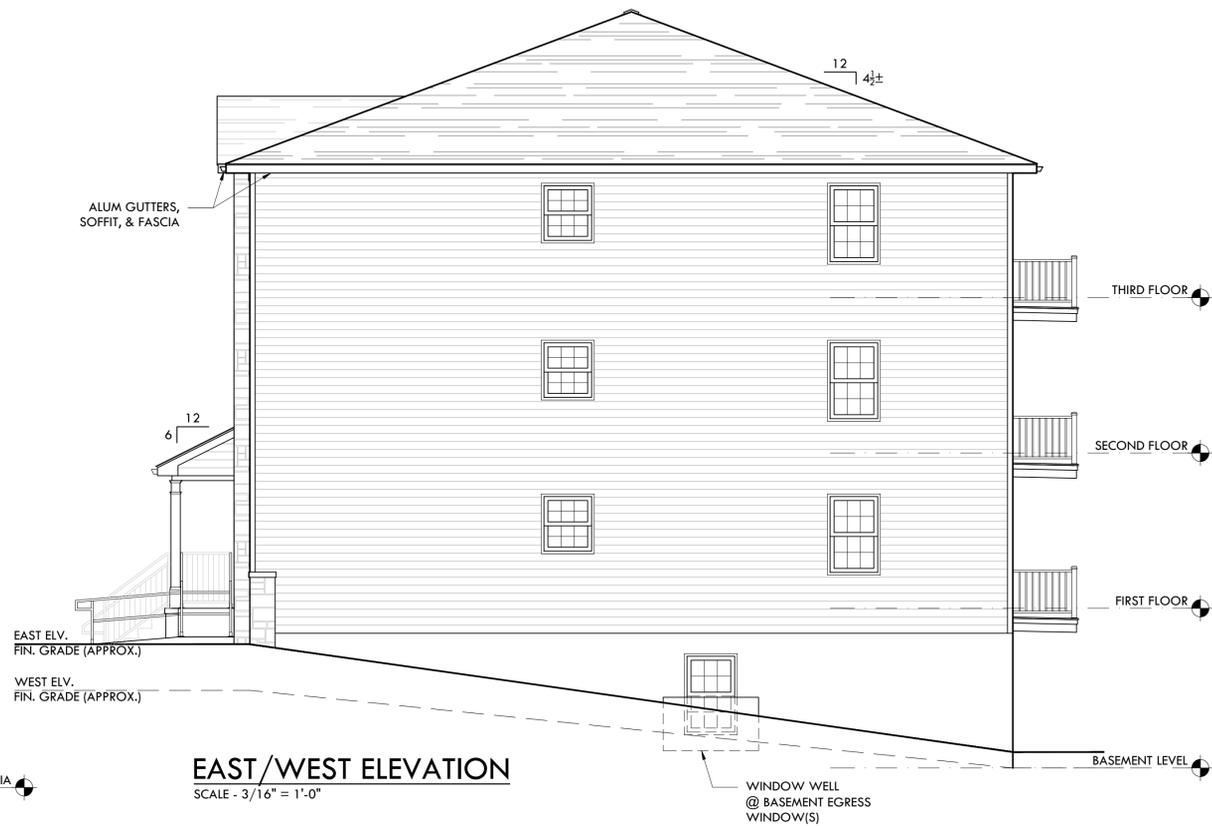

EAST/WEST ELEVATION
SCALE - 3/16" = 1'-0"



NORTH ELEVATION
SCALE - 3/16" = 1'-0"

GENERAL NOTE:
THIS DOCUMENT IS FOR GRAPHIC PURPOSES ONLY. CONSULTANT, DESIGNERS, CONTRACTORS AND OTHER TRADES SHALL BE RESPONSIBLE FOR CHECKING AND VERIFYING ALL PRESENT AND EXISTING CONDITIONS, DIMENSIONS, ETC. BEFORE PROCEEDING WITH WORK.

**WEST UNION BOULEVARD
MULTI-FAMILY NEW CONSTRUCTION**
62-68 W. UNION BOULEVARD
BETHLEHEM, PA 18018

DRAWN BY:	CHECKED BY:
SCALE: AS NOTED	DATE: 2-2-26
REVISIONS:	

DO NOT SCALE DRAWINGS

A2

SHEET 2 OF 2