



SINCE 1972

Design | Manufacture | Install



**Customer:**  
Peron Development

**Location:**  
The Gatehouse Apartments

**Address:**  
413-415 E 3rd St,  
Bethlehem, PA 18015

**Project:**  
Exterior Signage

**Drawing Number:**  
NC0215


**Date / Revisions:**  
09/15/25

**Customer Approval:**  
Note to customer:  
Please confirm all verbiage and spelling  
is accurate before approving.

24106


This is an original unpublished design created by Reed Sign Company. It is submitted for the use of our customer and the project mentioned above. This drawing is not to be reproduced, copied, or exhibited in any fashion without written consent of Reed Sign Company, LLC.

**Internally Illuminated Blade Sign**



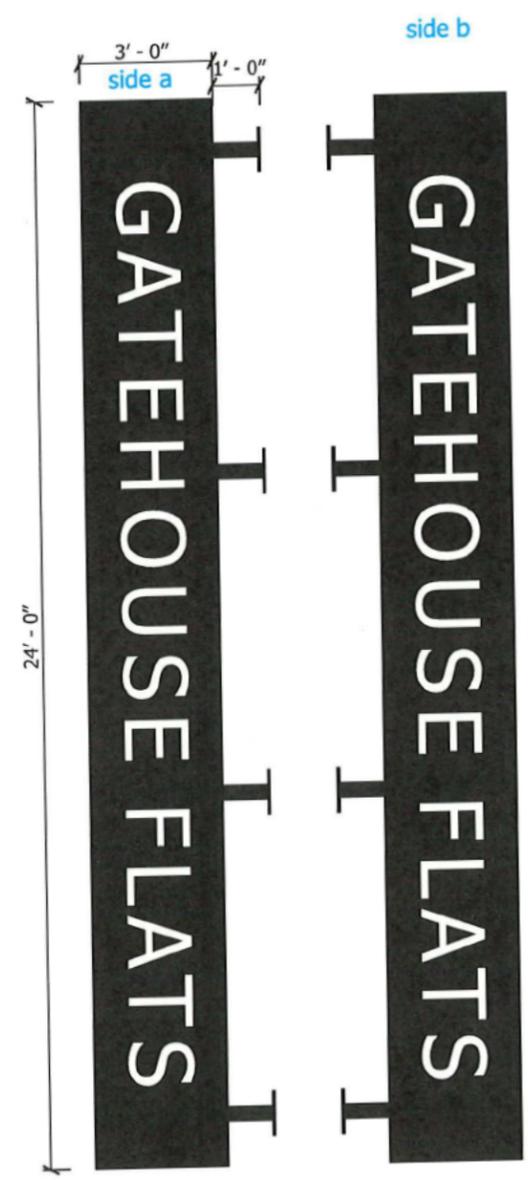


Scale: 1/4" = 1' - 0"

**Nighttime View**

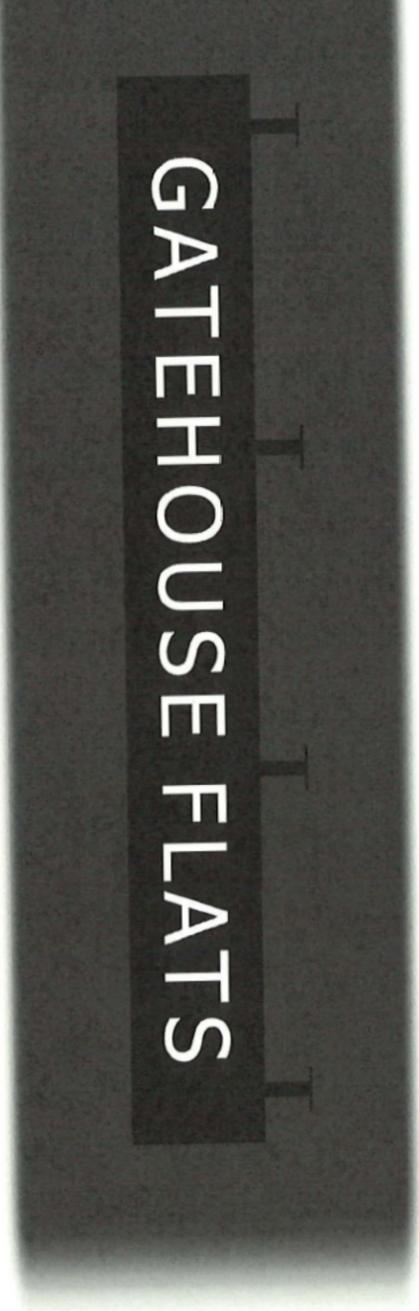

East Elevation  
Scale: 1/8" = 1' - 0"

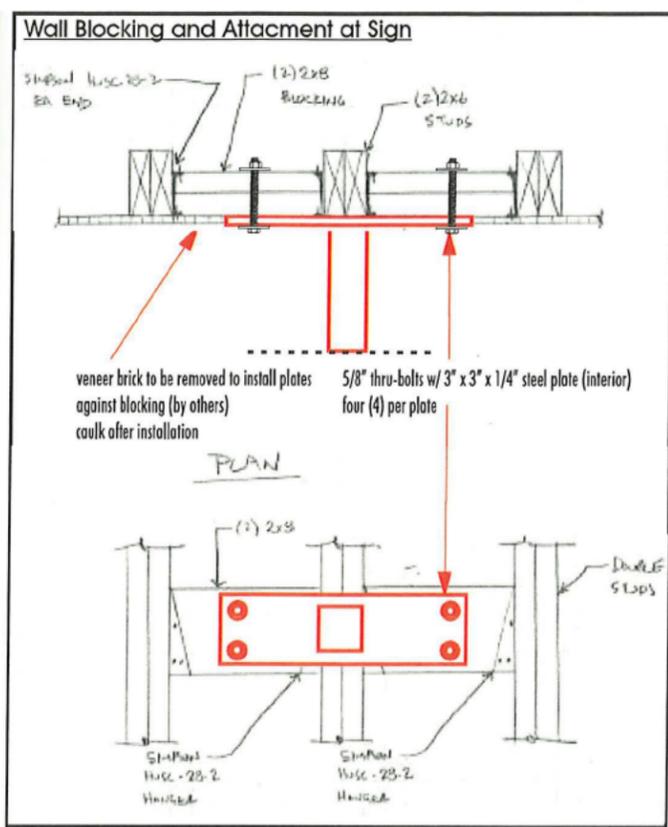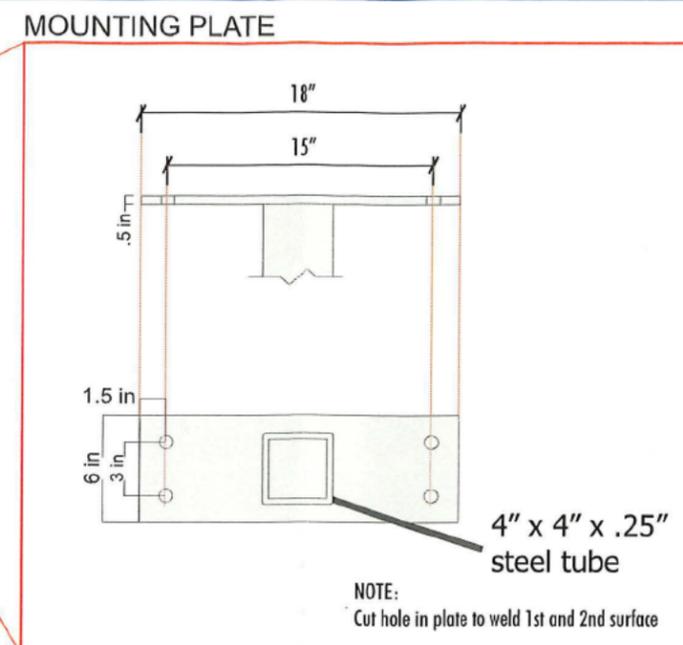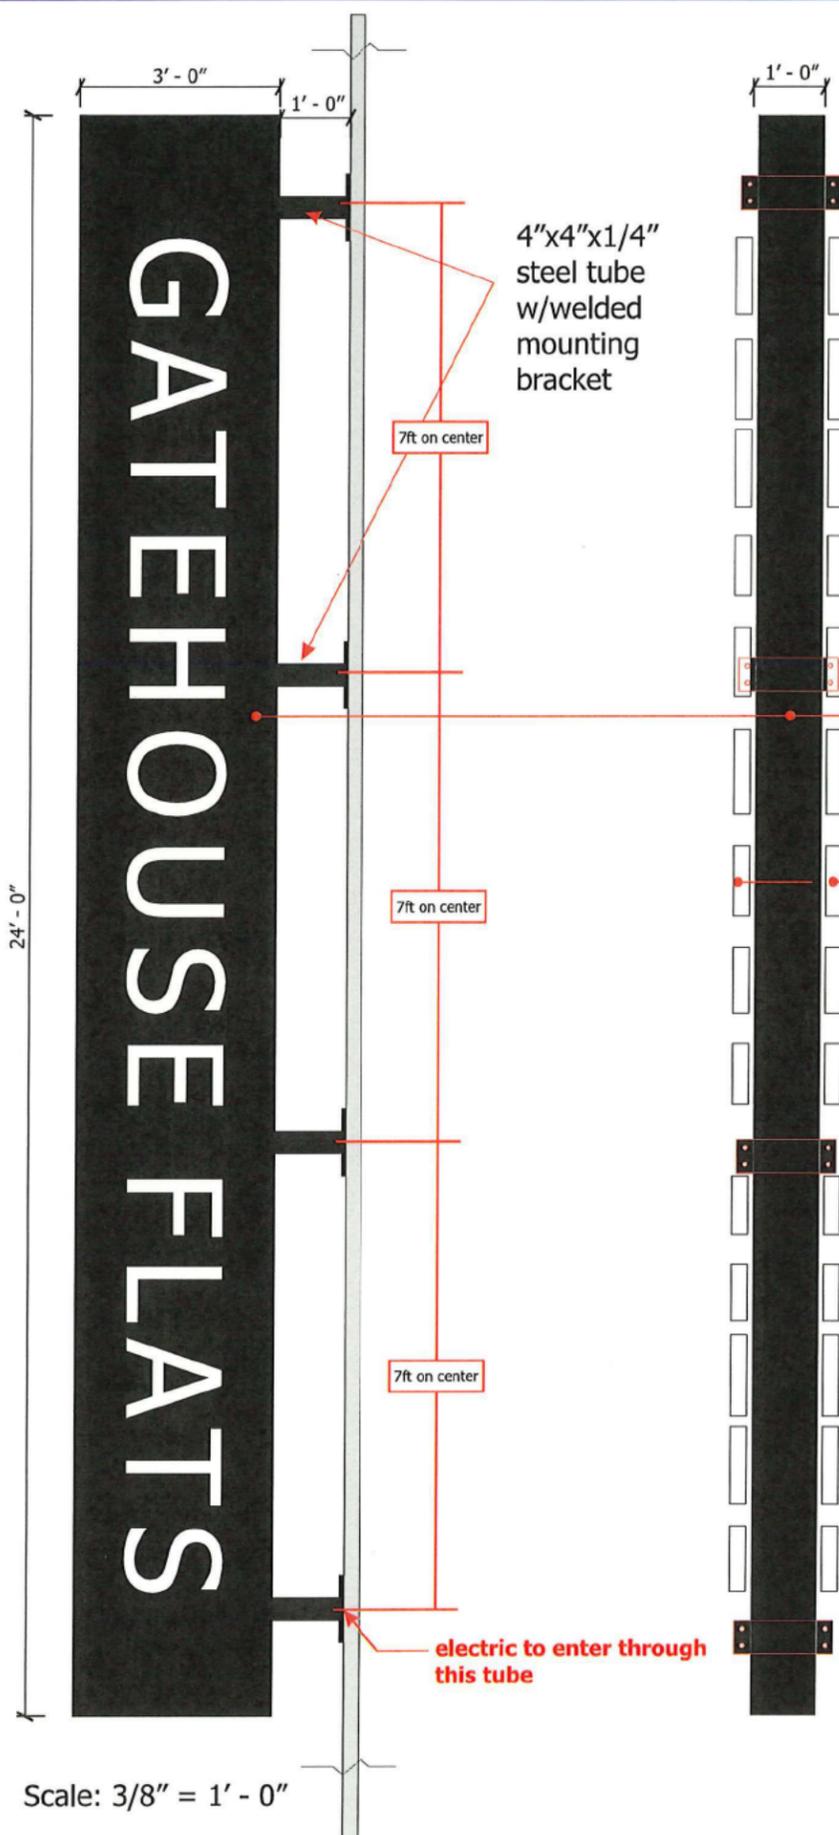

- 1/8" BLACK ACM Panels over 2" x 2" x 1/8" internal aluminum tube framing primed and painted w/ Matthews Acrylic Polyurethane finish to match
- Internally Illuminated Channel Letters
  - letters fabricated entirely of WHITE .040 aluminum w/ 3" deep side walls
  - 1/2" deep pocket routed acrylic faces with translucent vinyl overlay
  - internally illuminated by white Bitro 6500K LED's (as required)
  - LEDs powered by 120v ~ 277v / 12v or 24v fully enclosed power supplies (mounted behind facade)

Scale: 3/8" = 1' - 0"



SINCE 1972

Design | Manufacture | Install

**Customer:**  
Peron Development

**Location:**  
The Gatehouse Apartments

**Address:**  
413-415 E 3rd St,  
Bethlehem, PA 18015

**Project:**  
Exterior Signage

**Drawing Number:**  
NC0215

**Date / Revisions:**  
09/15/25

**Customer Approval:**  
Note to customer:  
Please confirm all verbiage and spelling is accurate before approving.

24106



This is an original unpublished design created by Reed Sign Company. It is submitted for the use of our customer and the project mentioned above. This drawing is not to be reproduced, copied, or exhibited in any fashion without written consent of Reed Sign Company, LLC.



SINCE 1972

Design | Manufacture | Install



**Customer:**

Peron Development

**Location:**

The Gatehouse Apartments

**Address:**

413-415 E 3rd St,  
Bethlehem, PA 18015

**Project:**

Exterior Signage

**Drawing Number:**

NC0215

**Date / Revisions:**

09/15/25

**Customer Approval:**

Note to customer:  
Please confirm all verbiage and spelling  
is accurate before approving.

24106



This is an original unpublished design created by  
Reed Sign Company. It is submitted for the use of  
our customer and the project mentioned above.  
This drawing is not to be reproduced, copied, or  
exhibited in any fashion without written consent of  
Reed Sign Company, LLC.


Partial South Elevation  
Scale: 1/8" = 1' -0"



SINCE 1972

Design | Manufacture | Install

Sign Location

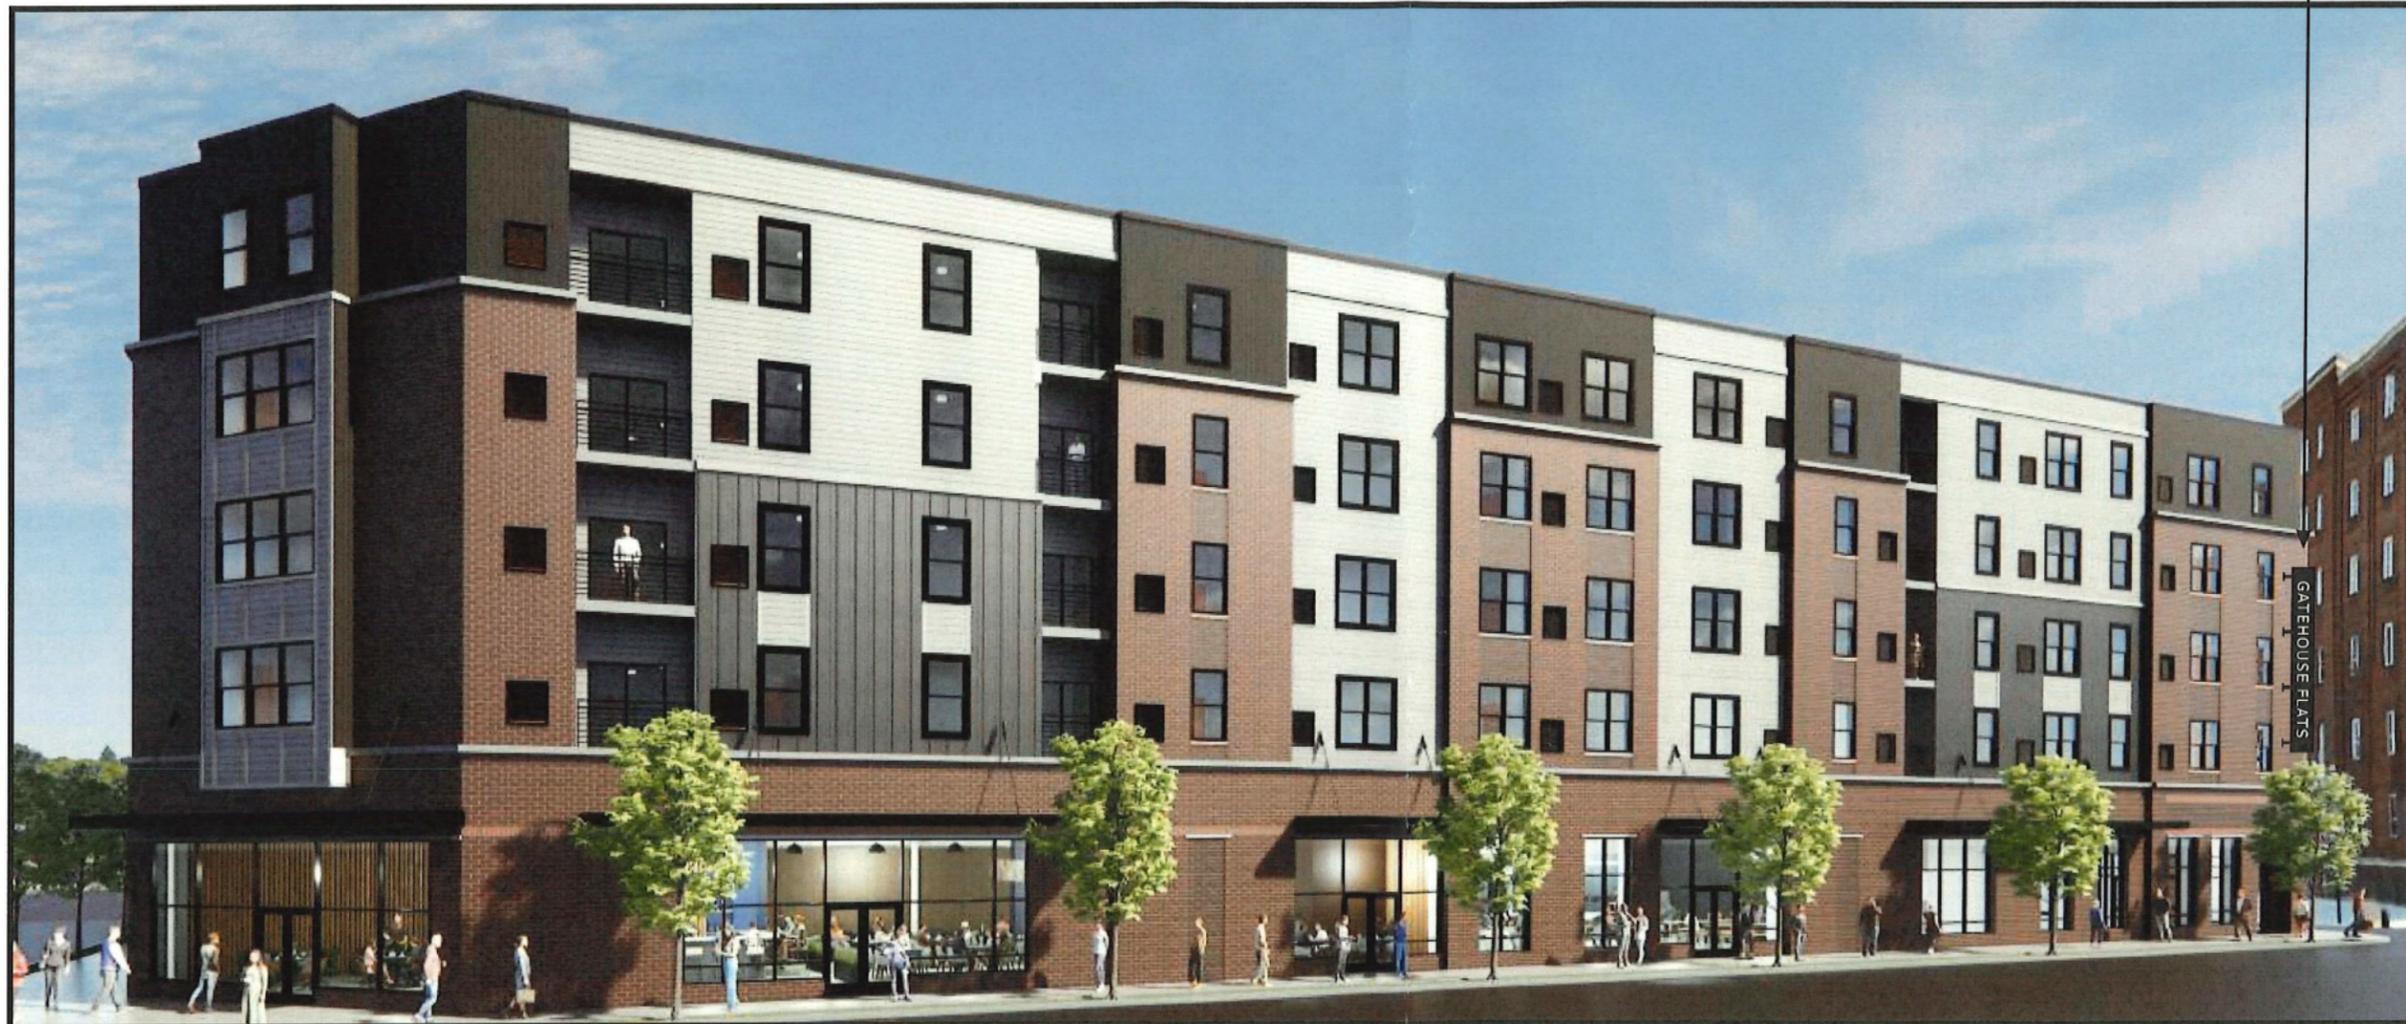

**Customer:**

Peron Development

**Location:**

The Gatehouse Apartments

**Address:**

413-415 E 3rd St,  
Bethlehem, PA 18015

**Project:**

Exterior Signage

**Drawing Number:**

NC0215

**Date / Revisions:**

09/15/25

**Customer Approval:**

Note to customer:  
Please confirm all verbiage and spelling  
is accurate before approving.

24106




This is an original unpublished design created by Reed Sign Company. It is submitted for the use of our customer and the project mentioned above. This drawing is not to be reproduced, copied, or exhibited in any fashion without written consent of Reed Sign Company, LLC.



Existing "Five 10 Flats" signs  
located 100 ft from proposed "Gatehouse Flats" sign



Existing "Six 10 Flats" signs  
located 500 ft from proposed "Gatehouse Flats" sign

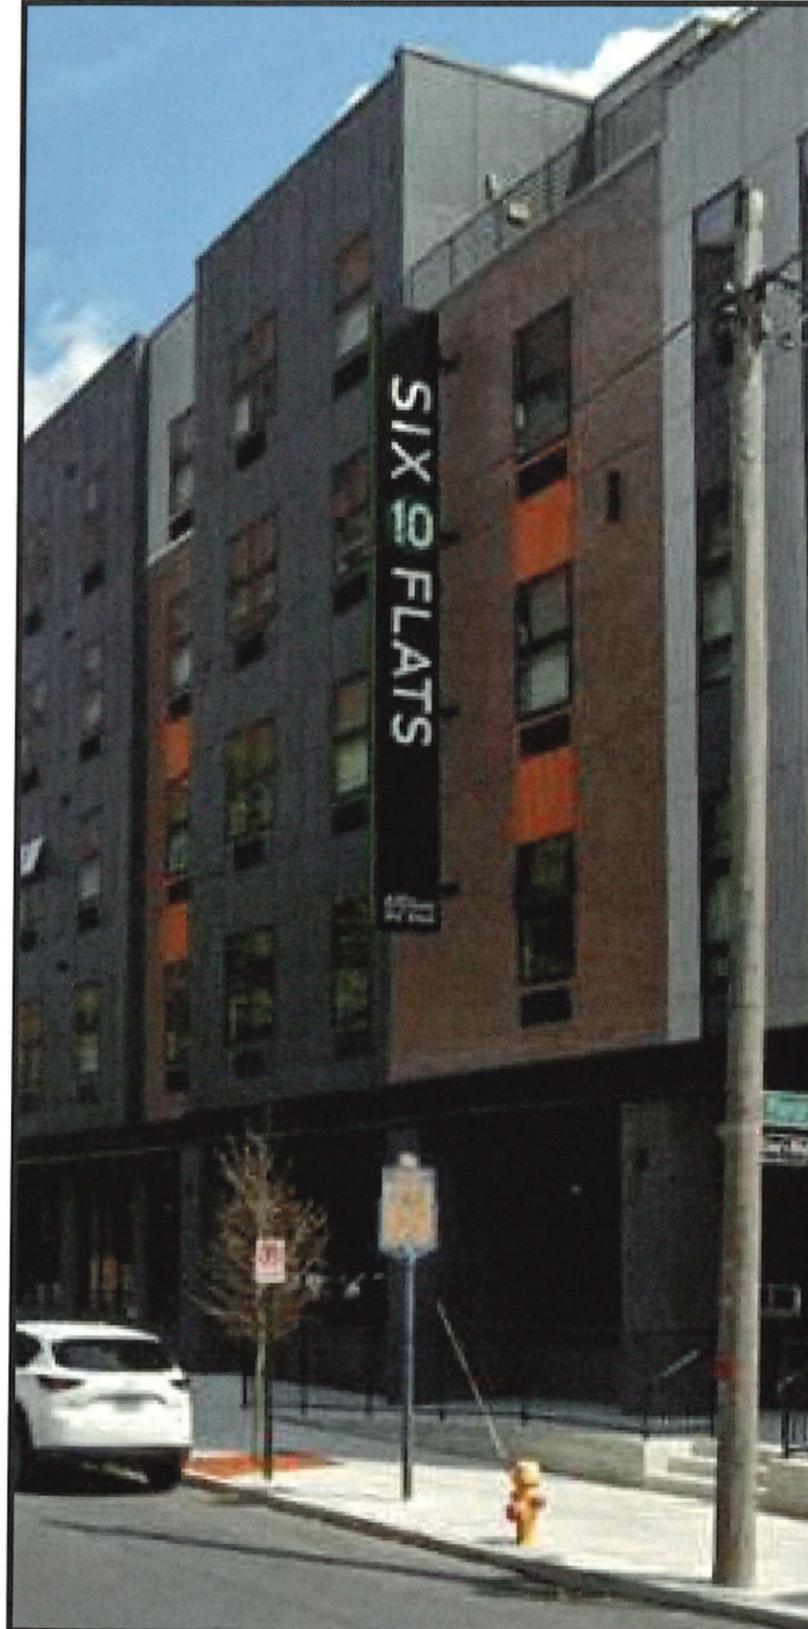

SINCE 1972

Design | Manufacture | Install

**Customer:**

Peron Development

**Location:**

The Gatehouse Apartments

**Address:**

413-415 E 3rd St,  
Bethlehem, PA 18015

**Project:**

Exterior Signage

**Drawing Number:**

**NC0215**

**Date / Revisions:**

09/15/25  
11/05/25

**Customer Approval:**

Note to customer:  
Please confirm all verbiage and spelling  
is accurate before approving.

24106



This is an original unpublished design created by Reed Sign Company. It is submitted for the use of our customer and the project mentioned above. This drawing is not to be reproduced, copied, or exhibited in any fashion without written consent of Reed Sign Company, LLC.




SINCE 1972

Design | Manufacture | Install

Proposed "Gatehouse Flats" Sign

Existing "Five 10 Flats" Sign

Existing "Six 10 Flats" Sign

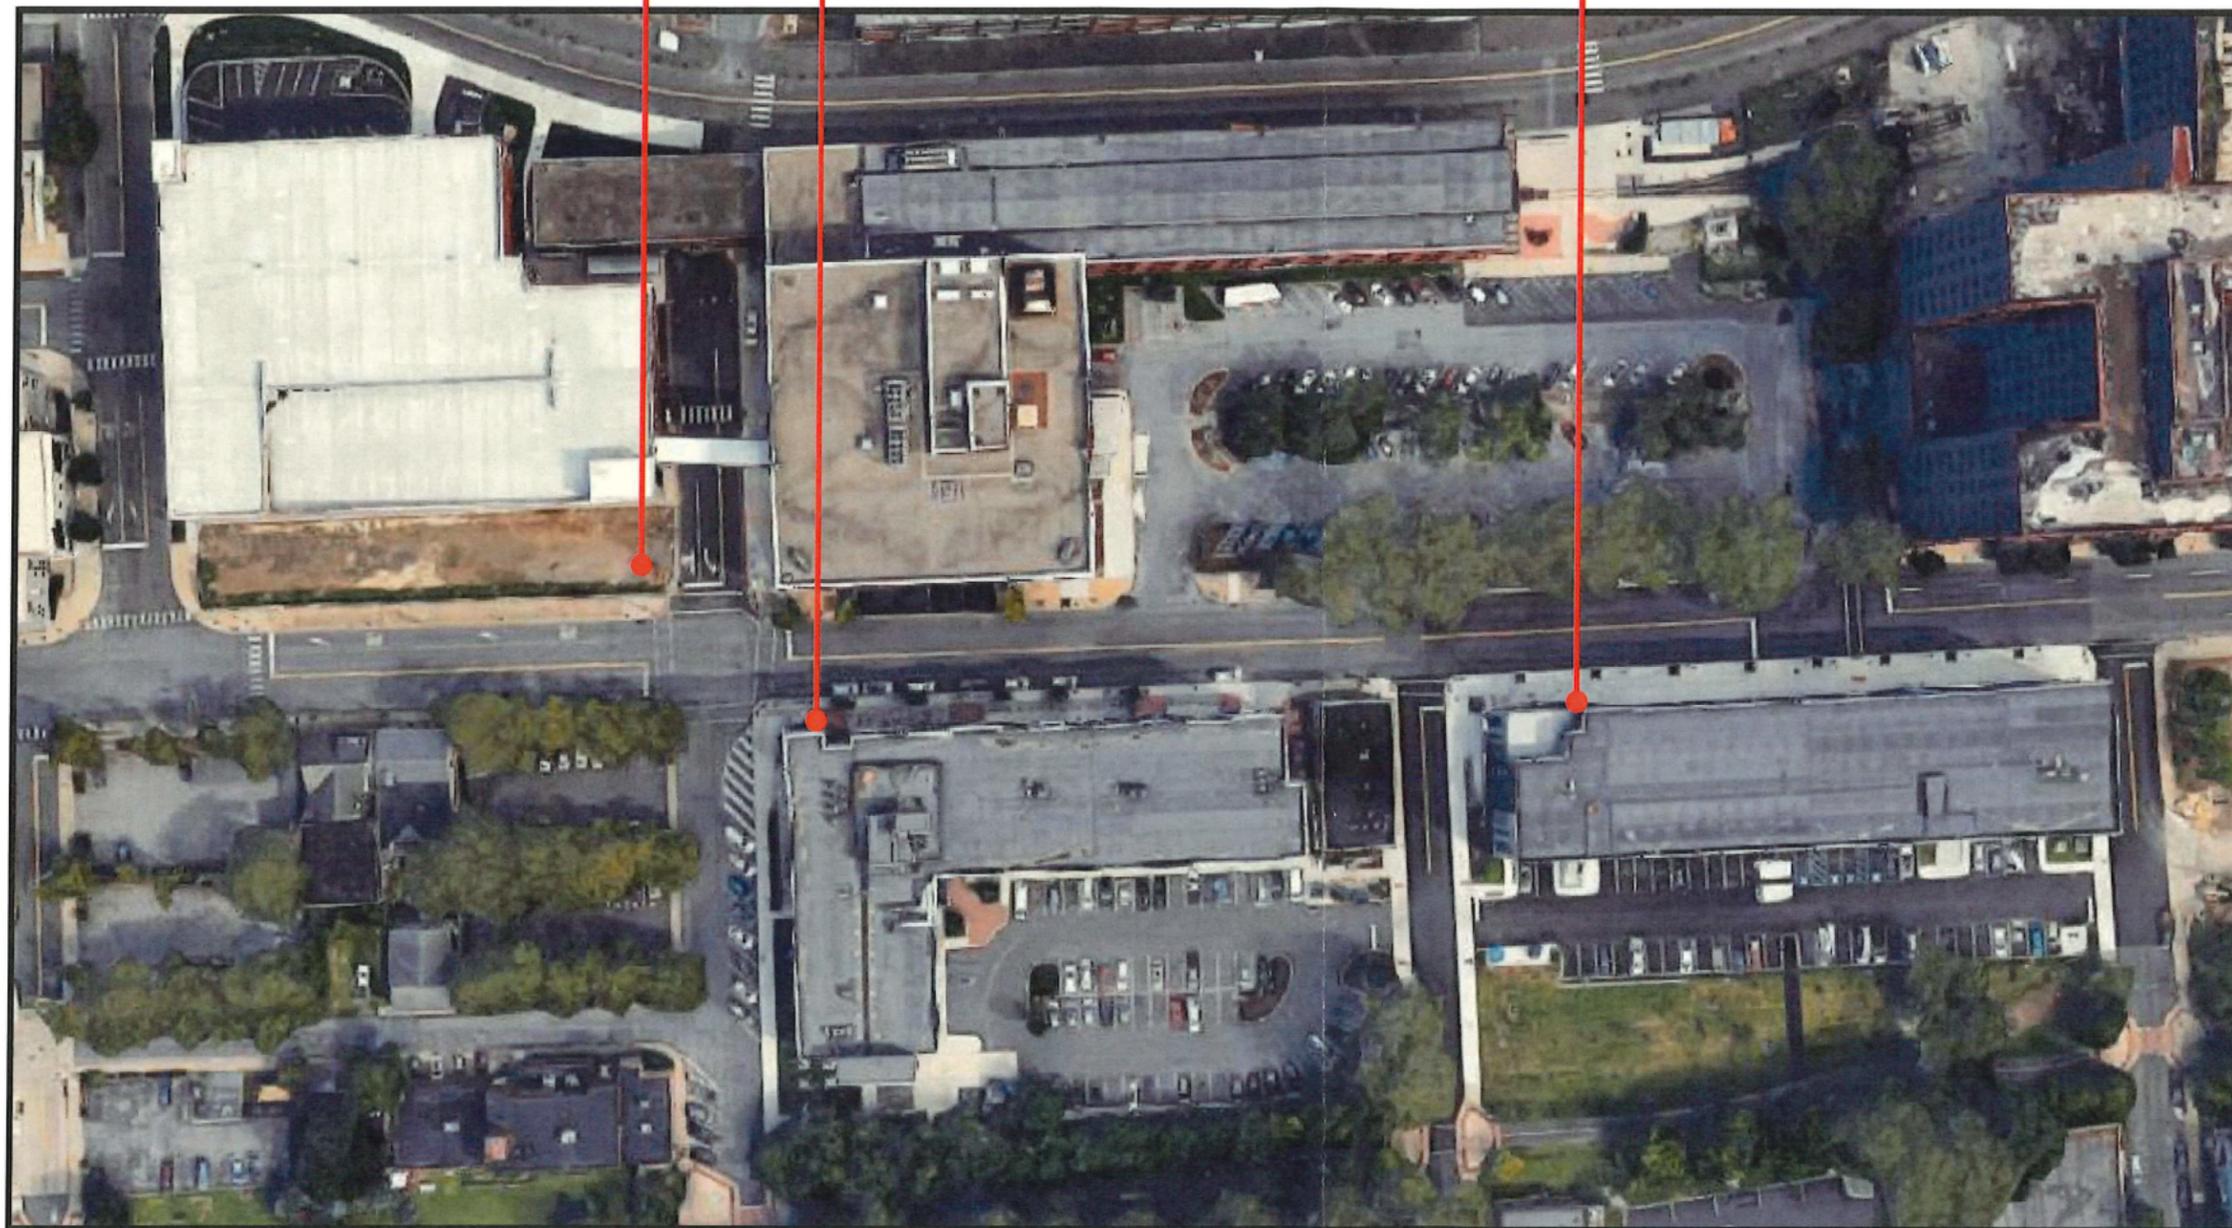

**Customer:**

Peron Development

**Location:**

The Gatehouse Apartments

**Address:**

413-415 E 3rd St,  
Bethlehem, PA 18015

**Project:**

Exterior Signage

**Drawing Number:**

**NC0215**

**Date / Revisions:**

09/15/25  
11/05/25

**Customer Approval:**

Note to customer:  
Please confirm all verbiage and spelling  
is accurate before approving.

24106



This is an original unpublished design created by Reed Sign Company. It is submitted for the use of our customer and the project mentioned above. This drawing is not to be reproduced, copied, or exhibited in any fashion without written consent of Reed Sign Company, LLC.