
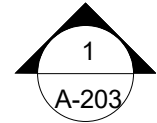
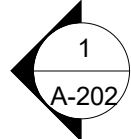
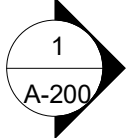
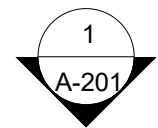


BETHLEHEM SCHOOL APARTMENTS

127 E 4TH STREET
 BETHLEHEM, PA 18015

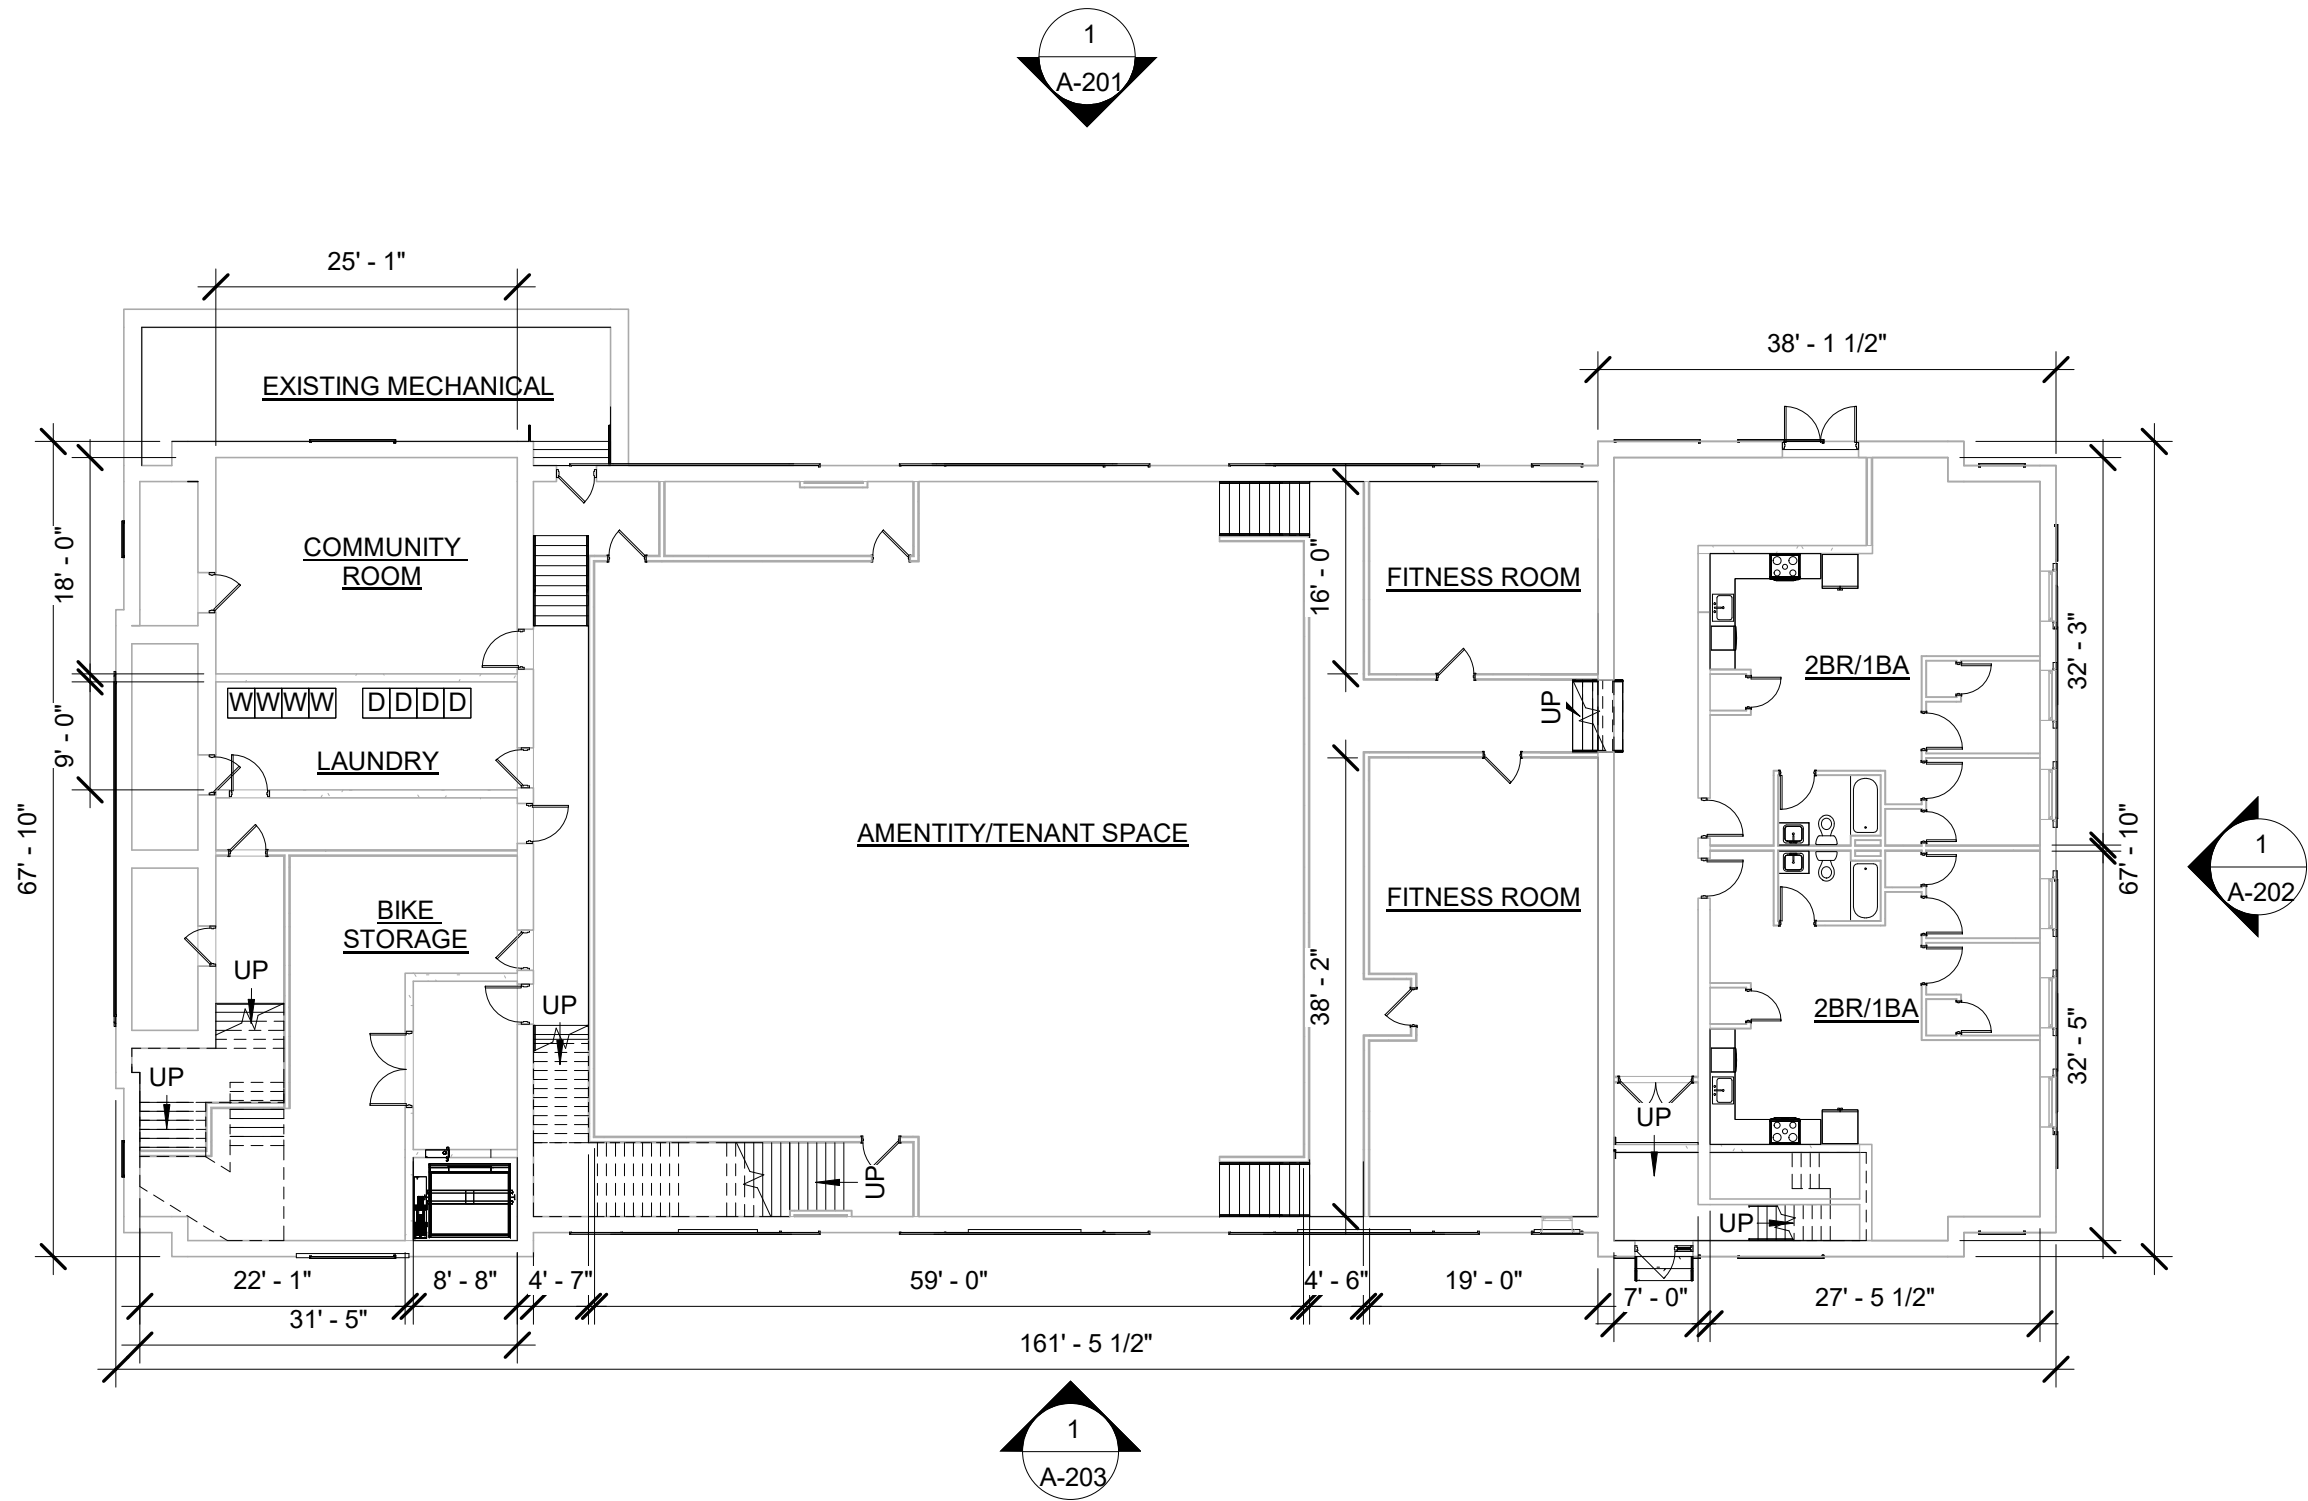

1
A-101

FLOOR PLAN - LOWER LEVELS

NOT TO SCALE

REVISIONS

NO.	DESCRIPTION	DATE

FLOOR PLAN - LOWER LEVELS

TITLE

PROJECT NUMBER DATE 12/6/2021

MLY JGC
 DRAWN BY CHECKED BY

N.T.S.
 SCALE

BETHLEHEM SCHOOL APARTMENTS

127 E 4TH STREET
 BETHLEHEM, PA 18015

REVISIONS

NO.	DESCRIPTION	DATE


FLOOR PLAN - FIRST
 FLOOR

TITLE


- PROJECT NUMBER 12/6/2021
 DATE

MLY JGC
 DRAWN BY CHECKED BY

N.T.S.
 SCALE





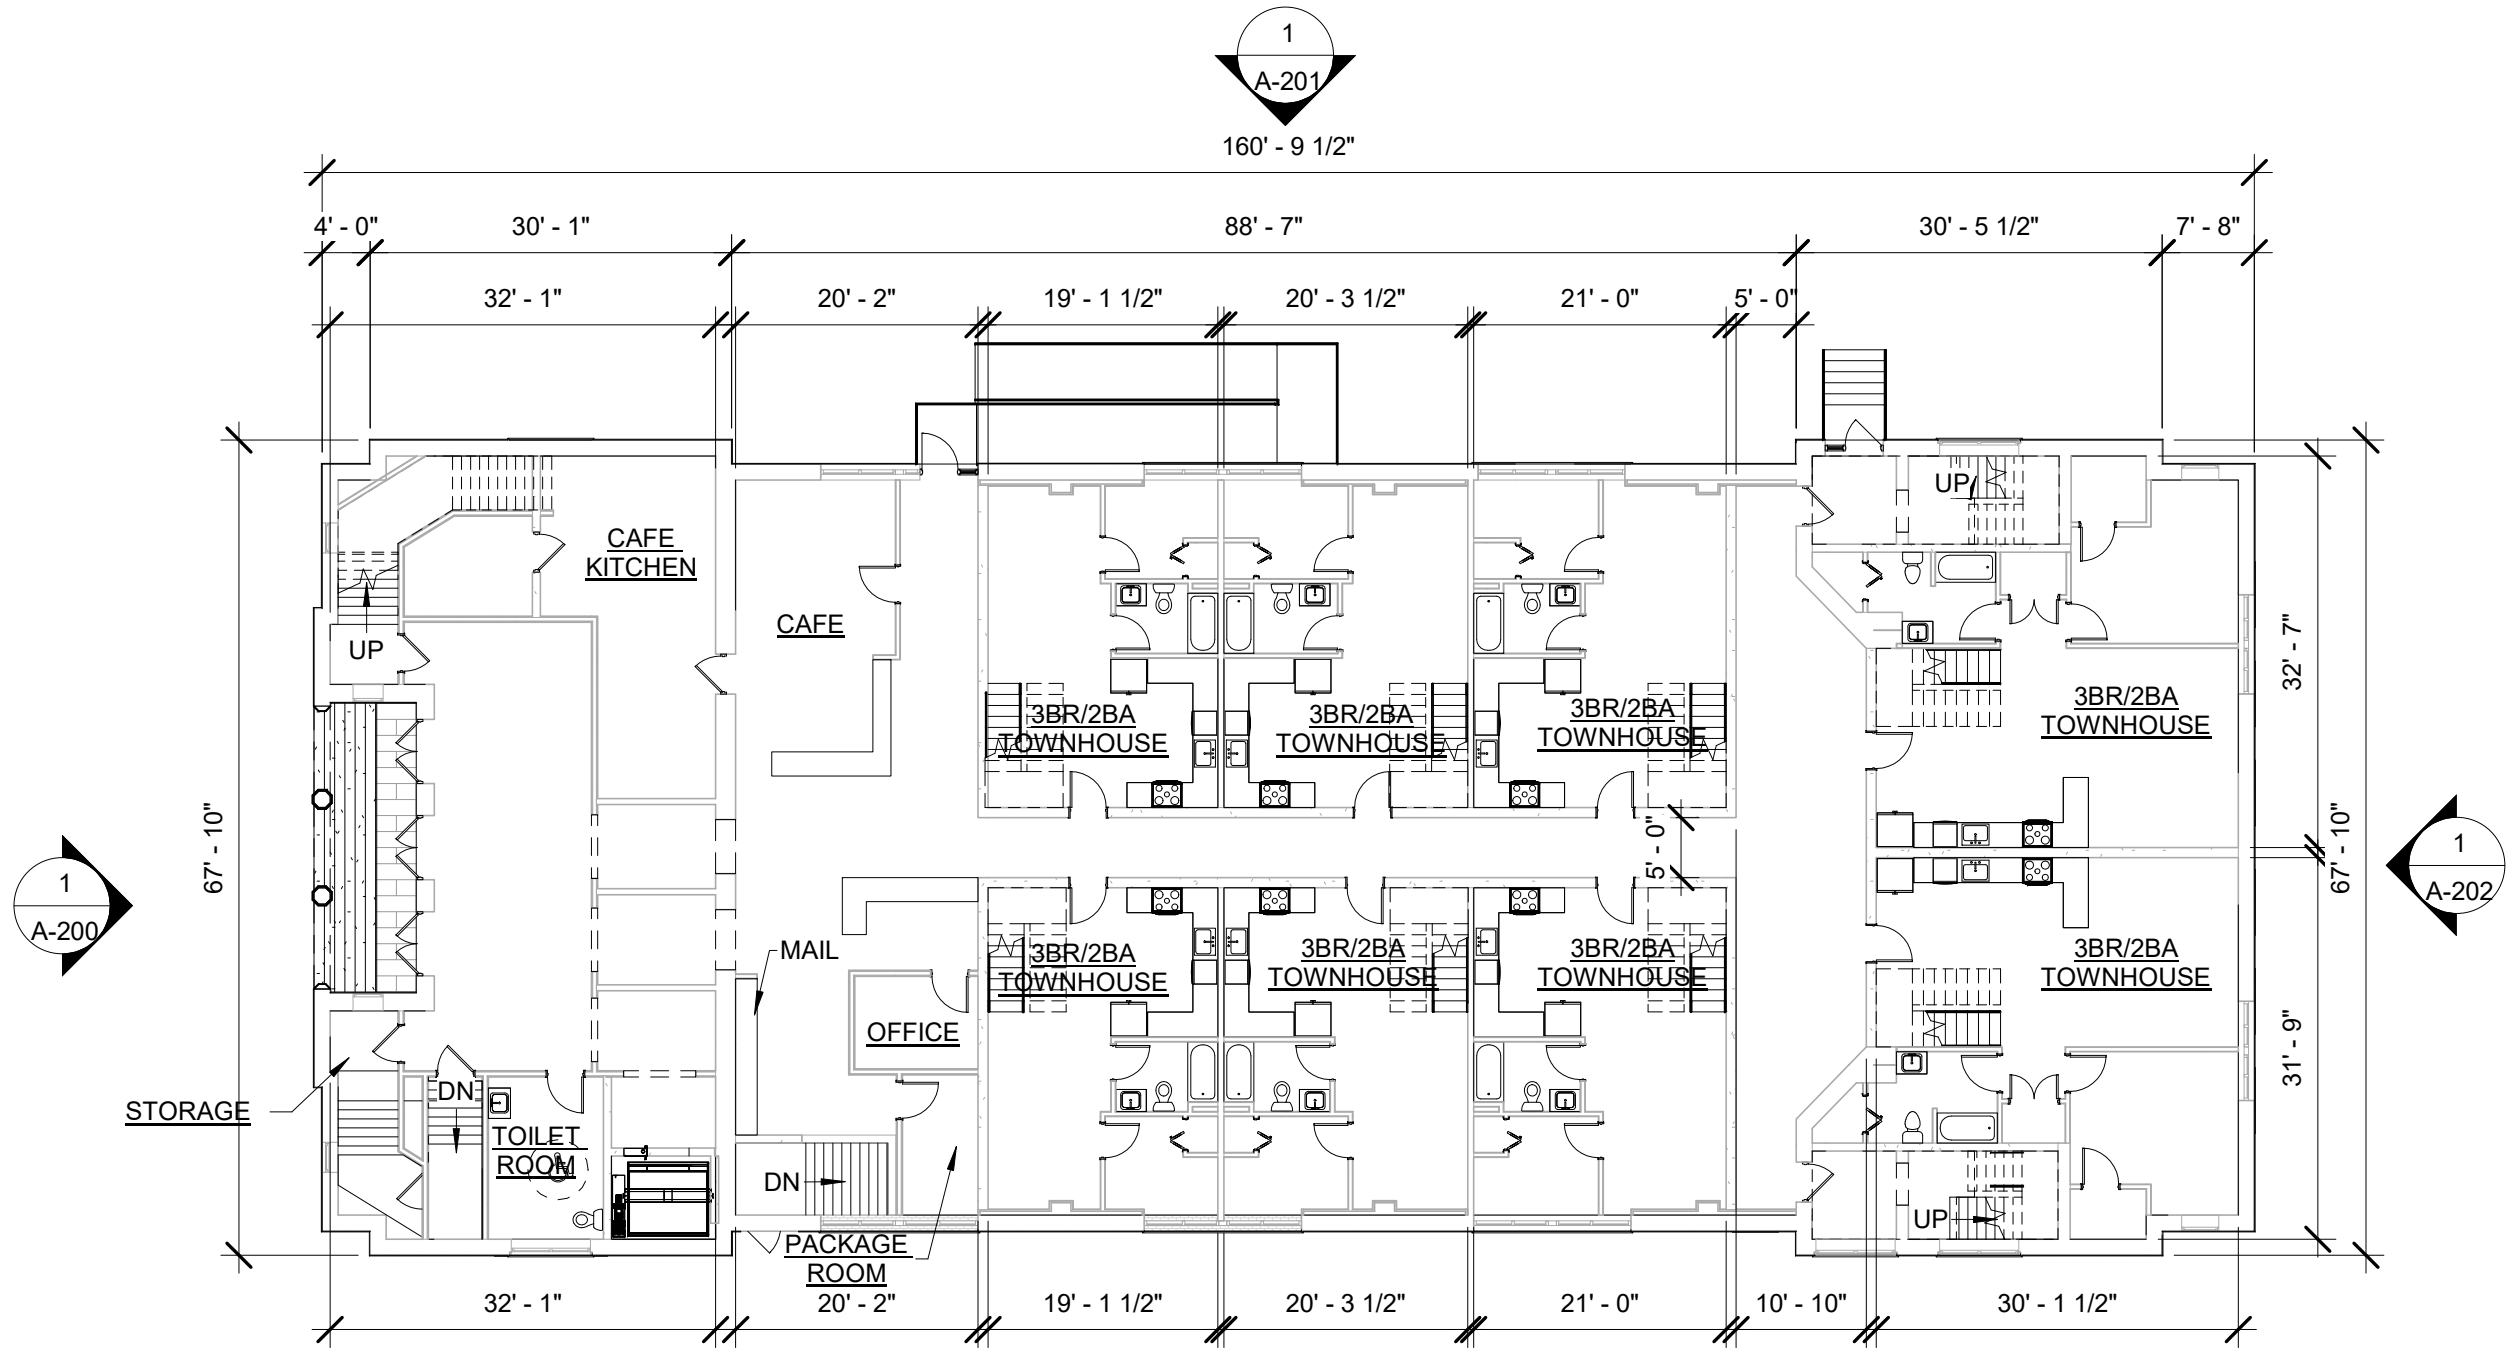


1
A-102 **FLOOR PLAN - FIRST FLOOR**
 NOT TO SCALE

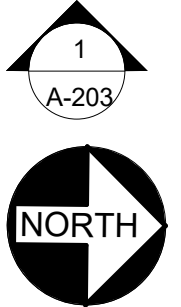

BETHLEHEM SCHOOL APARTMENTS

127 E 4TH STREET
BETHLEHEM, PA 18015

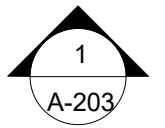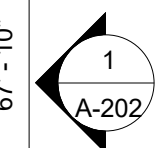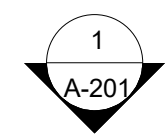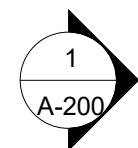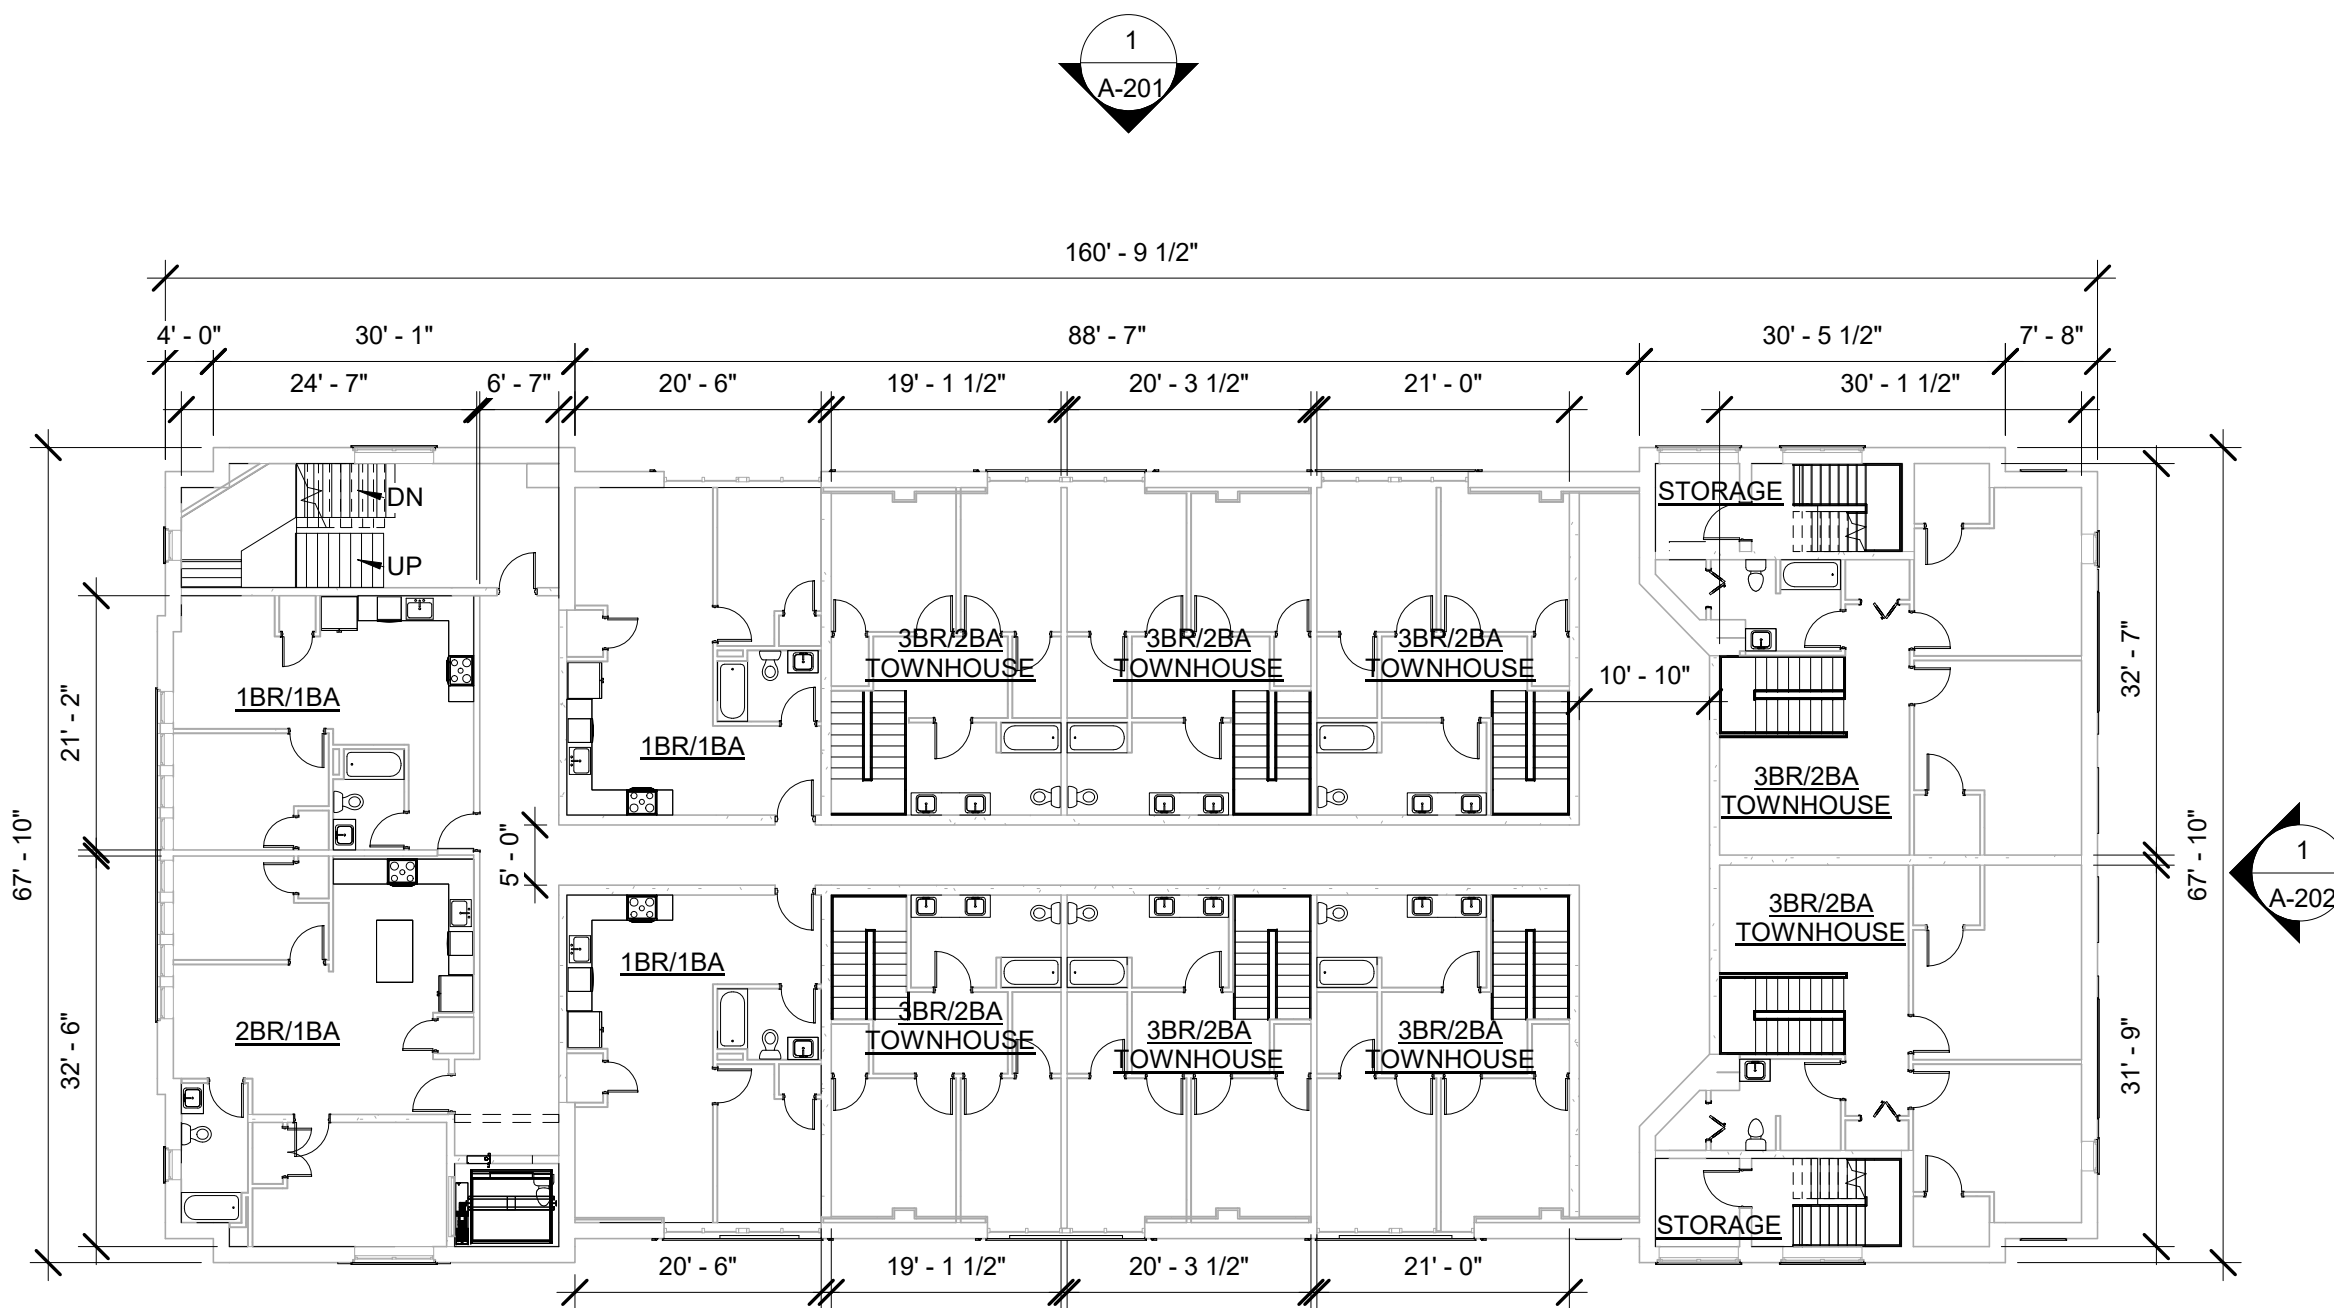

1
A-103

FLOOR PLAN - SECOND FLOOR OF TOWNHOUSES/BALCONY

NOT TO SCALE



REVISIONS

NO.	DESCRIPTION	DATE

FLOOR PLAN - SECOND FLOOR

TITLE _____
- _____ 12/6/2021
PROJECT NUMBER DATE


MLY JGC
DRAWN BY CHECKED BY

N.T.S.
SCALE _____

A-103

**BETHLEHEM
 SCHOOL
 APARTMENTS**

127 E 4TH STREET
 BETHLEHEM, PA 18015

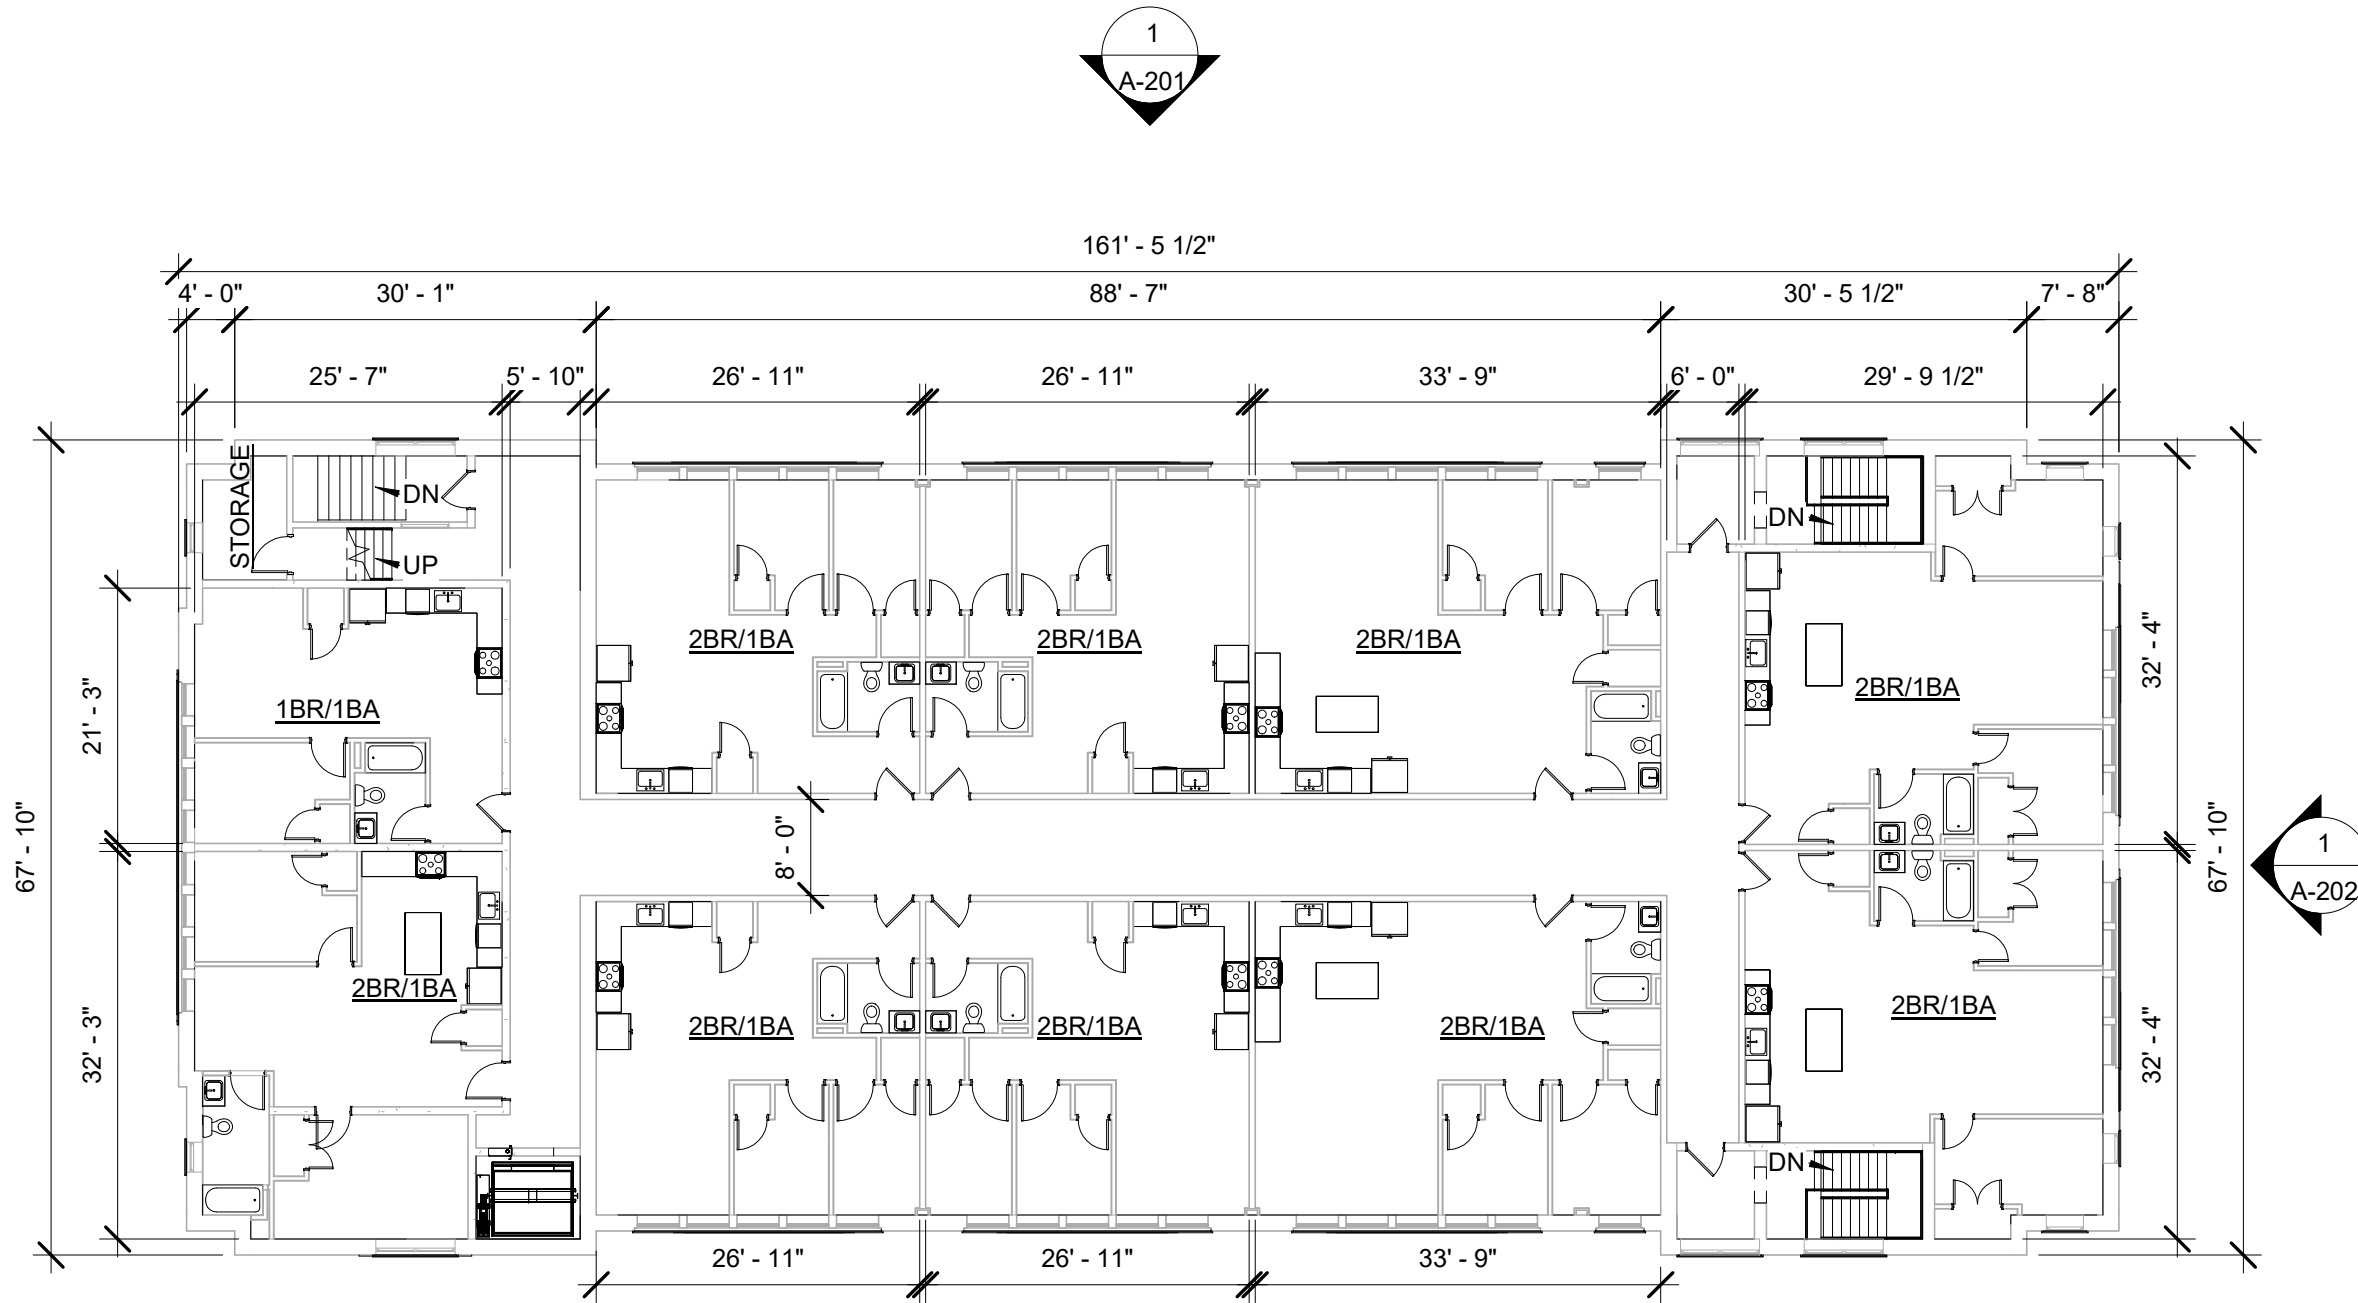

1
A-104 **FLOOR PLAN - SECOND FLOOR**
 NOT TO SCALE



REVISIONS

NO.	DESCRIPTION	DATE

FLOOR PLAN - THIRD FLOOR


TITLE _____
 - _____ 12/6/2021
 PROJECT NUMBER DATE

MLY JGC
 DRAWN BY CHECKED BY

N.T.S.
 SCALE _____

**BETHLEHEM
 SCHOOL
 APARTMENTS**

127 E 4TH STREET
 BETHLEHEM, PA 18015

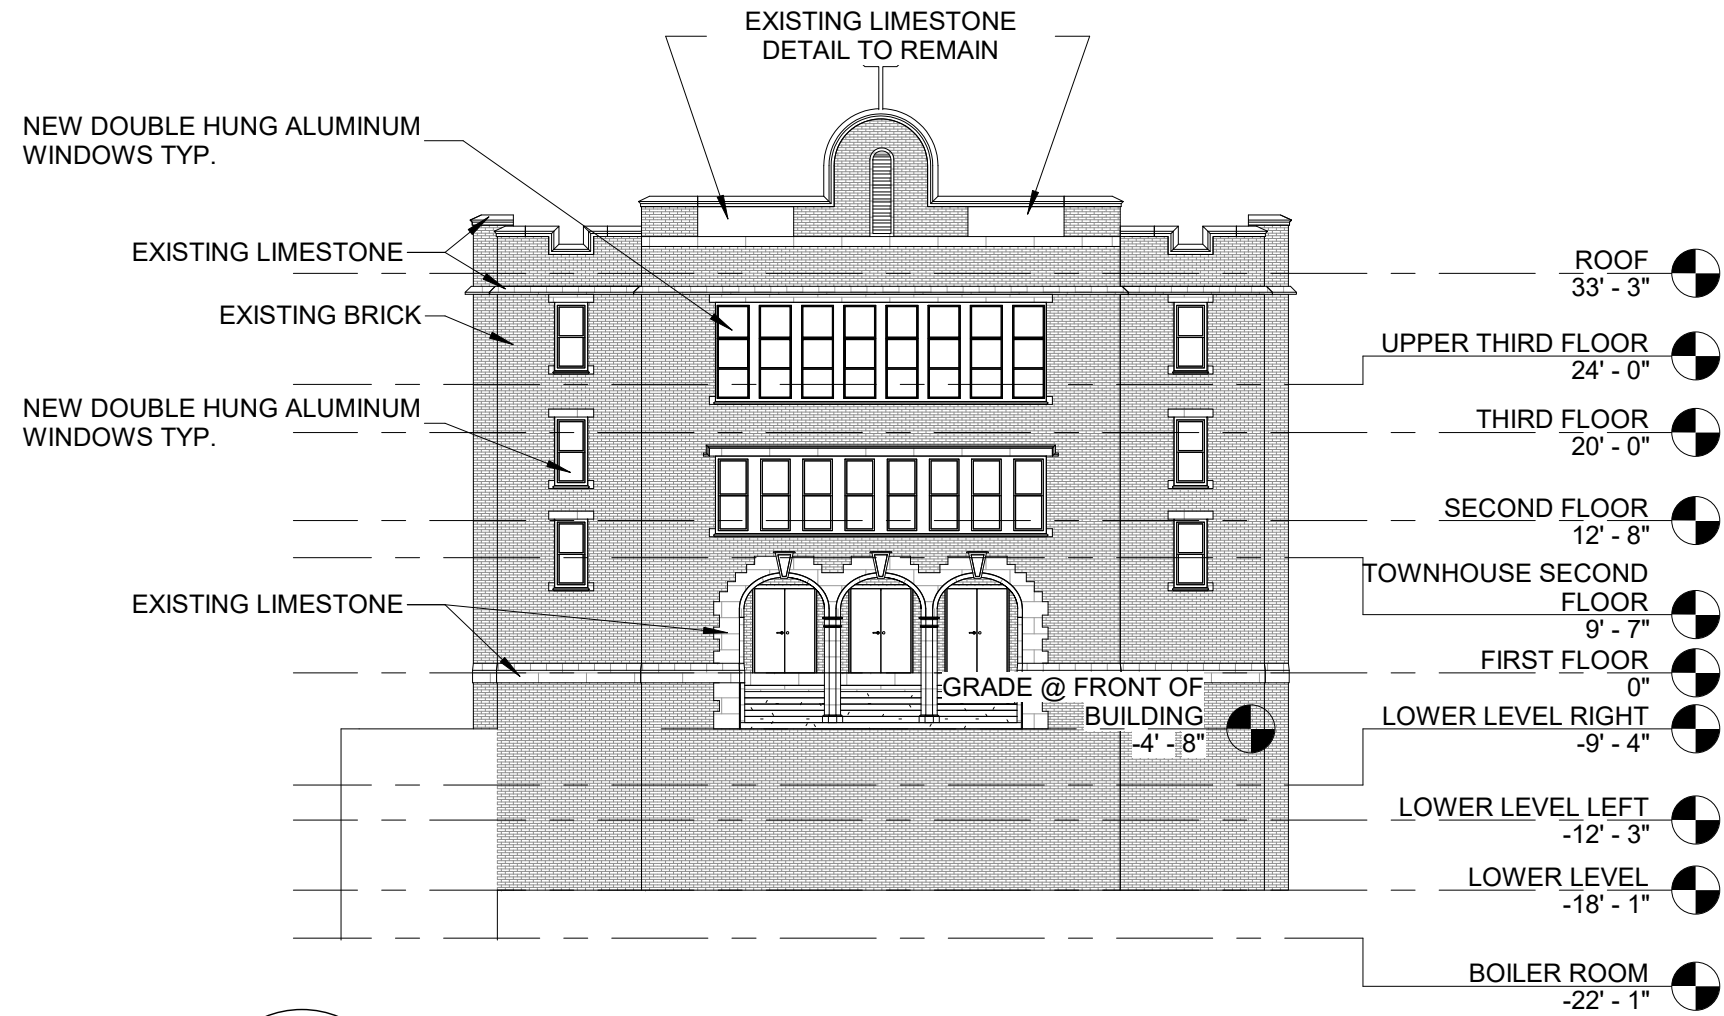

1
A-200 **SOUTH ELEVATION**
 NOT TO SCALE

REVISIONS

NO.	DESCRIPTION	DATE

BUILDING ELEVATIONS

TITLE

- PROJECT NUMBER 12/6/2021 DATE

MLY JGC
 DRAWN BY CHECKED BY

N.T.S.
 SCALE

BETHLEHEM SCHOOL APARTMENTS

127 E 4TH STREET
 BETHLEHEM, PA 18015

REVISIONS

NO.	DESCRIPTION	DATE


BUILDING ELEVATIONS

TITLE _____


PROJECT NUMBER _____ DATE 12/6/2021

MLY JGC
 DRAWN BY CHECKED BY

N.T.S.
 SCALE _____

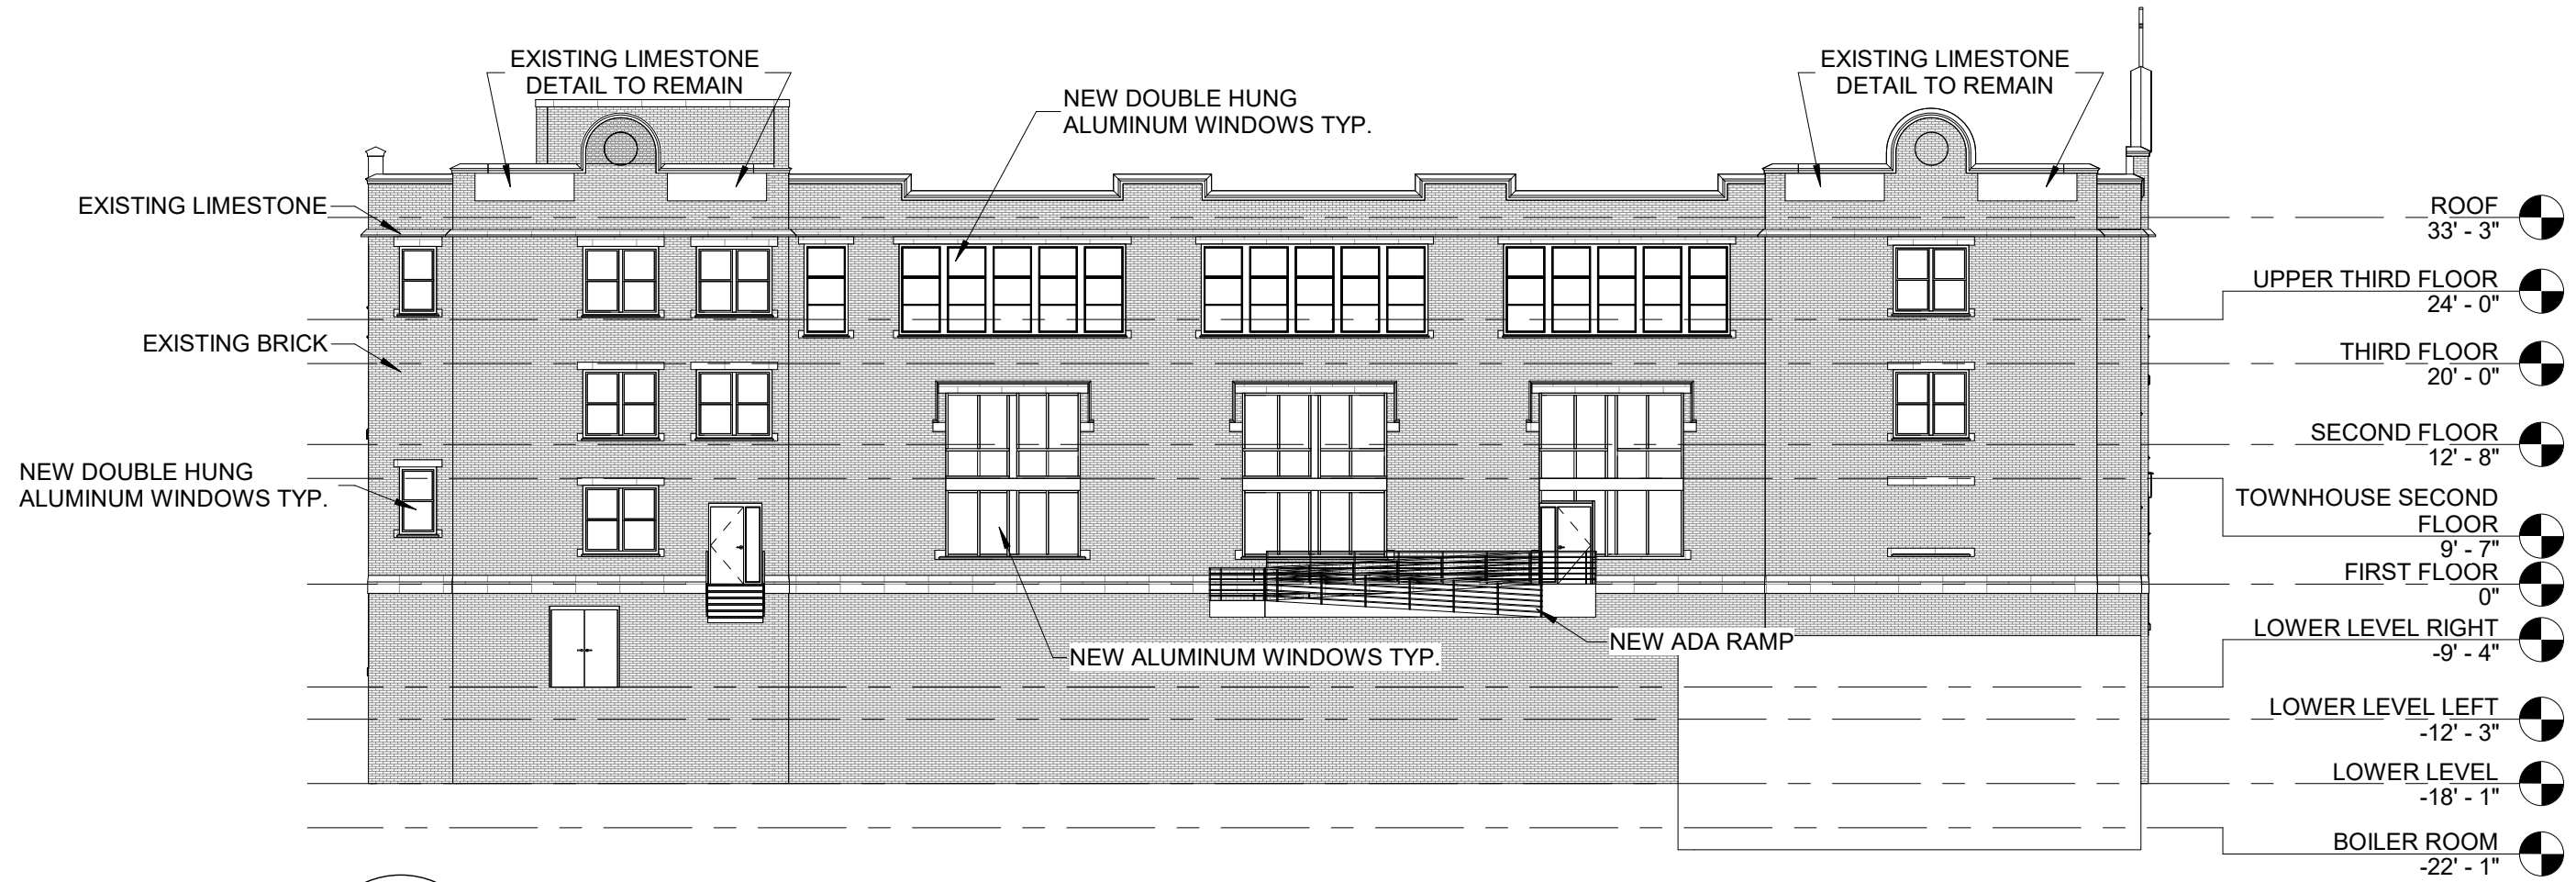

1
A-201 **WEST ELEVATION**
 NOT TO SCALE

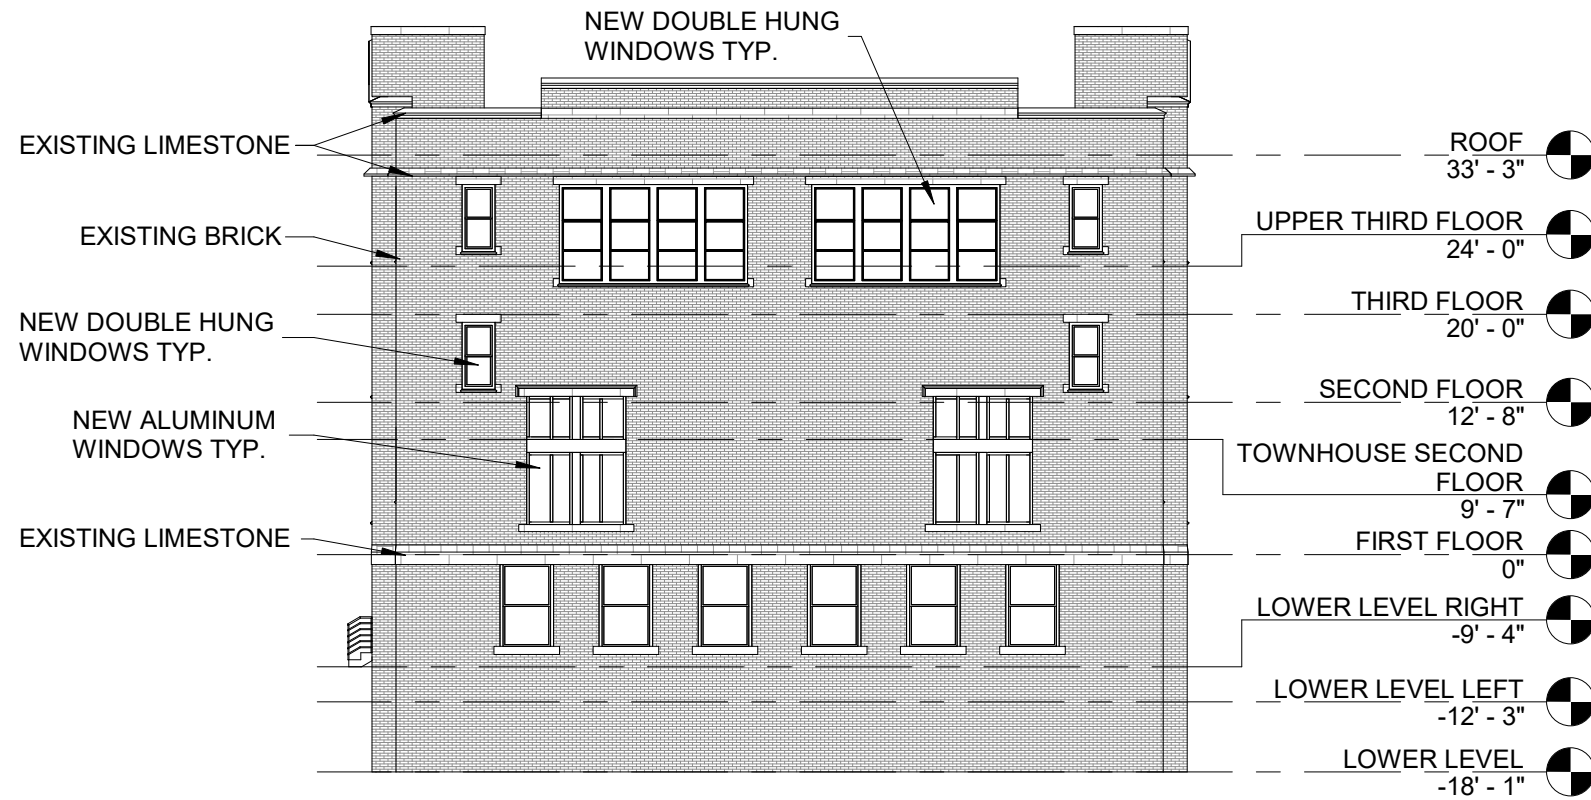

1
NORTH ELEVATION
A-202
NOT TO SCALE

BETHLEHEM
SCHOOL
APARTMENTS

127 E 4TH STREET
 BETHLEHEM, PA 18015

REVISIONS

NO.	DESCRIPTION	DATE

BUILDING ELEVATIONS

TITLE

- PROJECT NUMBER 12/6/2021
 DATE

MLY JGC
 DRAWN BY CHECKED BY

N.T.S.
 SCALE

**BETHLEHEM
 SCHOOL
 APARTMENTS**

127 E 4TH STREET
 BETHLEHEM, PA 18015



1 EAST ELEVATION
A-203 NOT TO SCALE

REVISIONS

NO.	DESCRIPTION	DATE

BUILDING ELEVATIONS

TITLE


- PROJECT NUMBER 12/6/2021 DATE

MLY JGC
 DRAWN BY CHECKED BY

N.T.S.
 SCALE

**BETHLEHEM
 SCHOOL
 APARTMENTS**

127 E 4TH STREET
 BETHLEHEM, PA 18015

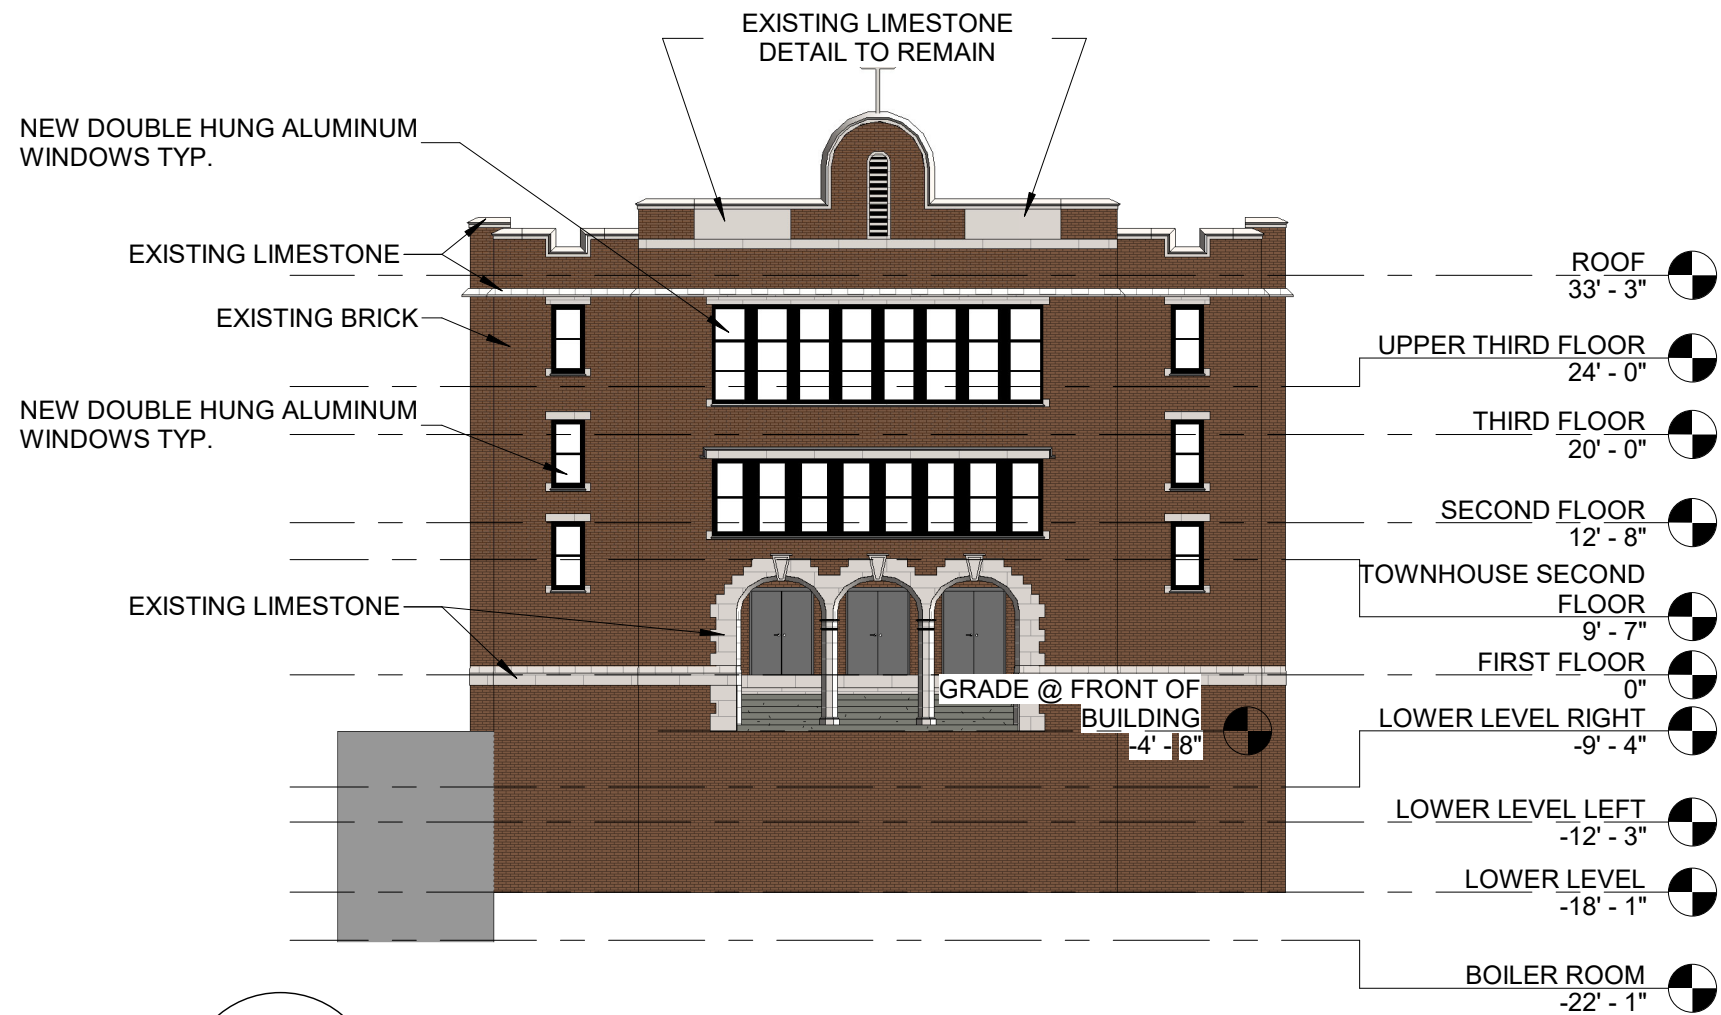

1
A-204
SOUTH ELEVATION
 NOT TO SCALE

REVISIONS

NO.	DESCRIPTION	DATE

BUILDING ELEVATIONS

TITLE


- PROJECT NUMBER 12/6/2021 DATE

Author JGC
 DRAWN BY CHECKED BY

N.T.S.
 SCALE

BETHLEHEM SCHOOL APARTMENTS

127 E 4TH STREET
BETHLEHEM, PA 18015

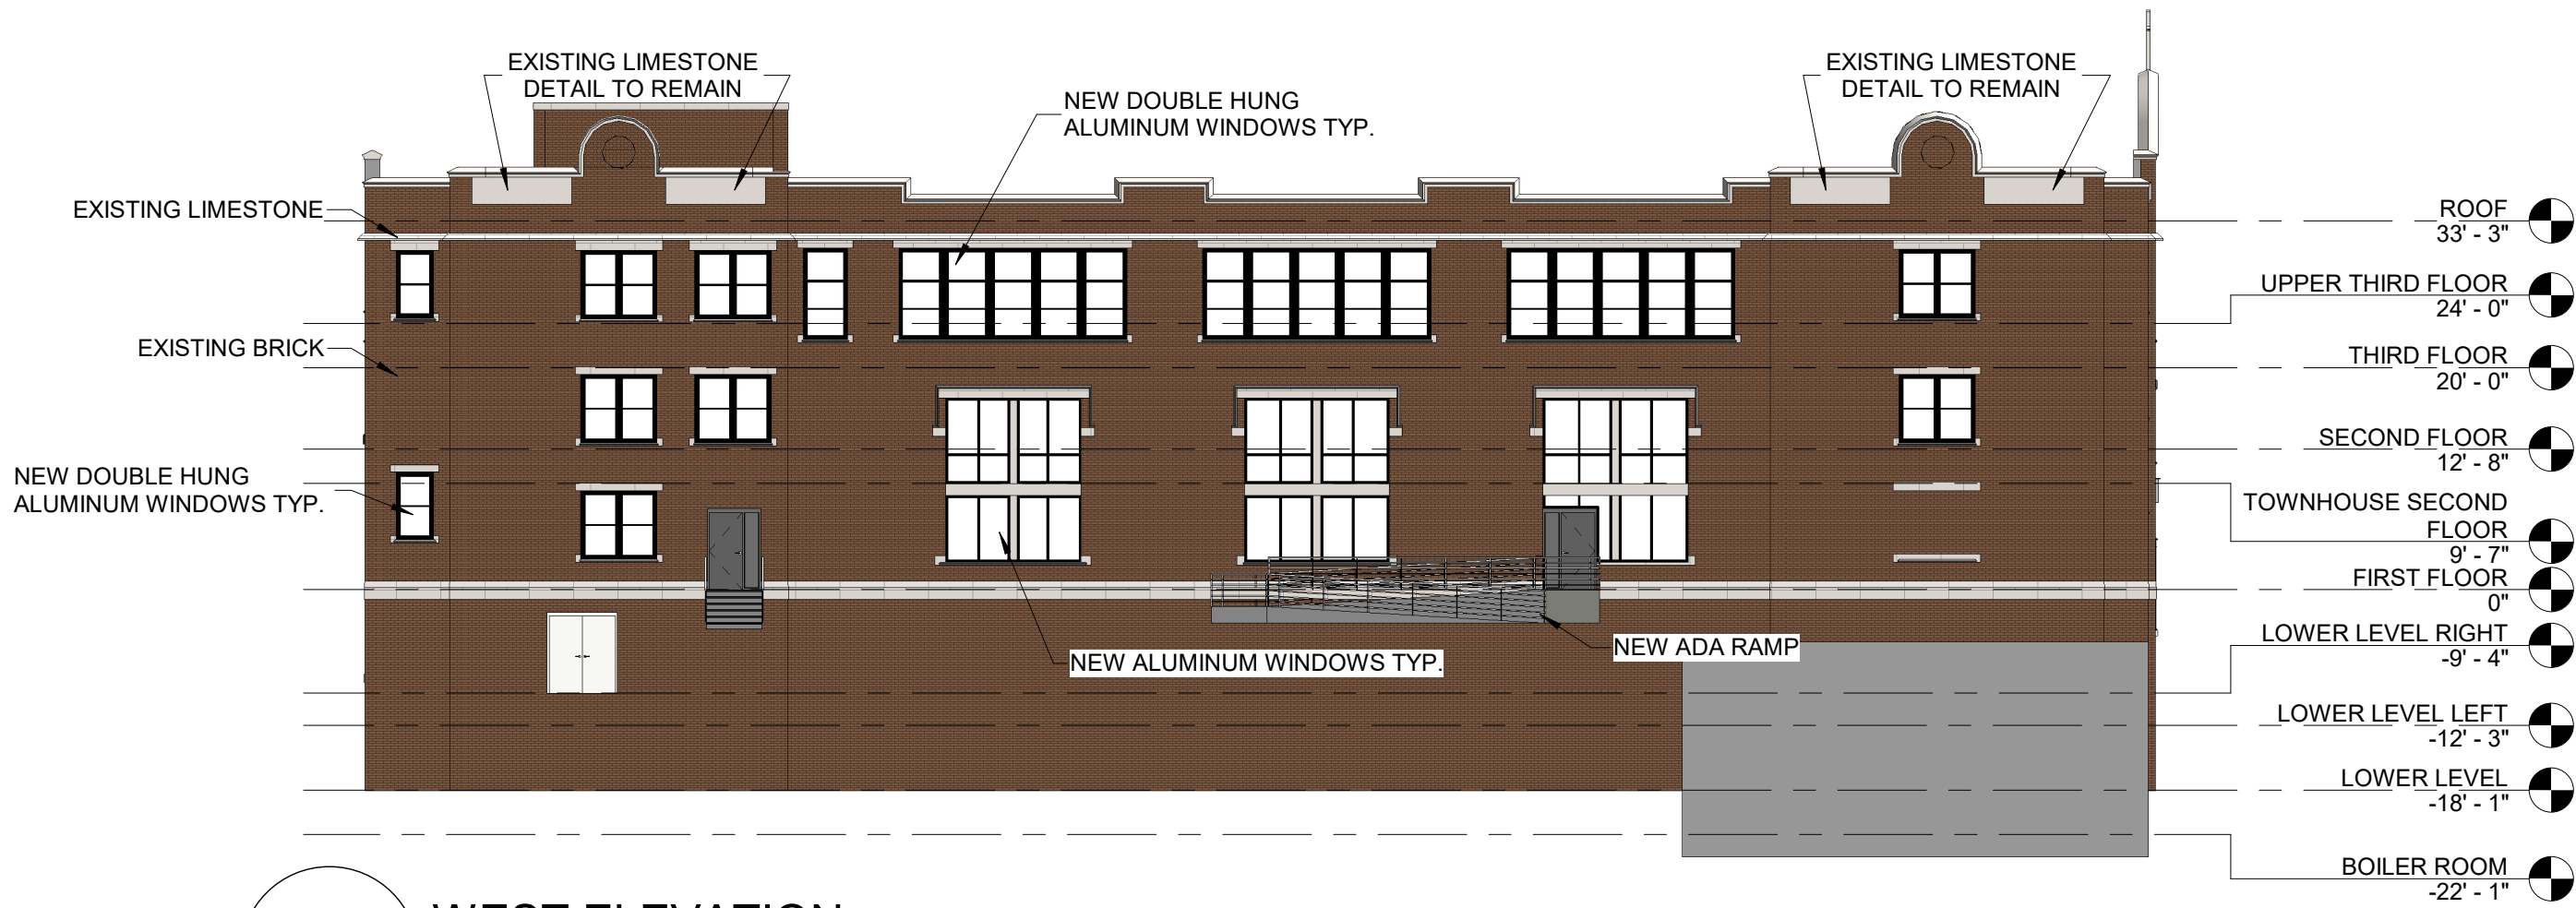

REVISIONS

NO.	DESCRIPTION	DATE

1 WEST ELEVATION
A-205 NOT TO SCALE

BUILDING ELEVATIONS


TITLE _____
PROJECT NUMBER _____ DATE 12/6/2021

Author JGC
DRAWN BY _____ CHECKED BY _____

N.T.S.
SCALE _____

**BETHLEHEM
 SCHOOL
 APARTMENTS**

127 E 4TH STREET
 BETHLEHEM, PA 18015

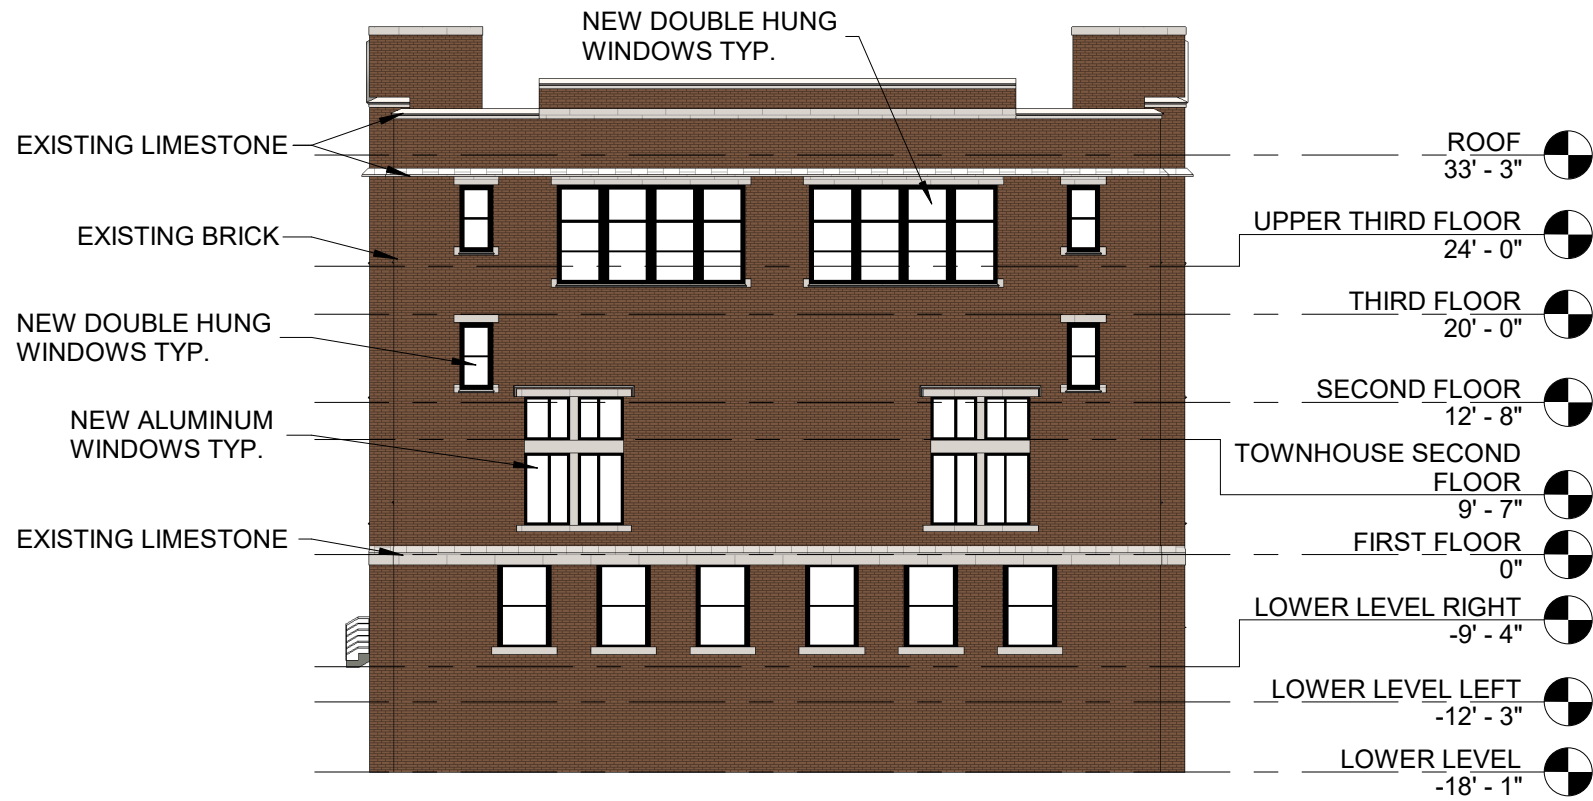

1
A-206 **NORTH ELEVATION**
 NOT TO SCALE

REVISIONS

NO.	DESCRIPTION	DATE

BUILDING ELEVATIONS

TITLE _____

- _____ 12/6/2021
 PROJECT NUMBER DATE

Author JGC
 DRAWN BY CHECKED BY

N.T.S.
 SCALE

**BETHLEHEM
 SCHOOL
 APARTMENTS**

127 E 4TH STREET
 BETHLEHEM, PA 18015



1 **EAST ELEVATION**
 A-207 NOT TO SCALE

REVISIONS

NO.	DESCRIPTION	DATE

BUILDING ELEVATIONS

TITLE

- PROJECT NUMBER 12/6/2021 DATE

Author JGC
 DRAWN BY CHECKED BY

N.T.S.
 SCALE

1439 MONROE AVE.
SUITE 1
DUNMORE, PA 18509
TEL: (570) 207-0195
www.ballinagroup.com

BETHLEHEM
SCHOOL
APARTMENTS

127 E 4TH STREET
BETHLEHEM, PA 18015

REVISIONS

NO.	DESCRIPTION	DATE

STREETSCAPE

TITLE _____

- _____ 12/6/2021
PROJECT NUMBER DATE

MLY JGC
DRAWN BY CHECKED BY

N.T.S.
SCALE _____



CURRENT STREETSCAPE



PROPOSED STREETSCAPE

Bällina

GROUP, LLC

1439 MONROE AVE.
SUITE 1
DUNMORE, PA 18509
TEL: (570) 207-0195
www.ballinagroup.com

BETHLEHEM SCHOOL APARTMENTS

127 E 4TH STREET
BETHLEHEM, PA 18015



CURRENT STREETScape



PROPOSED STREETScape

REVISIONS

NO.	DESCRIPTION	DATE

STREETScape

TITLE

- PROJECT NUMBER 12/6/2021 DATE

MLY JGC
DRAWN BY CHECKED BY

N.T.S.
SCALE