


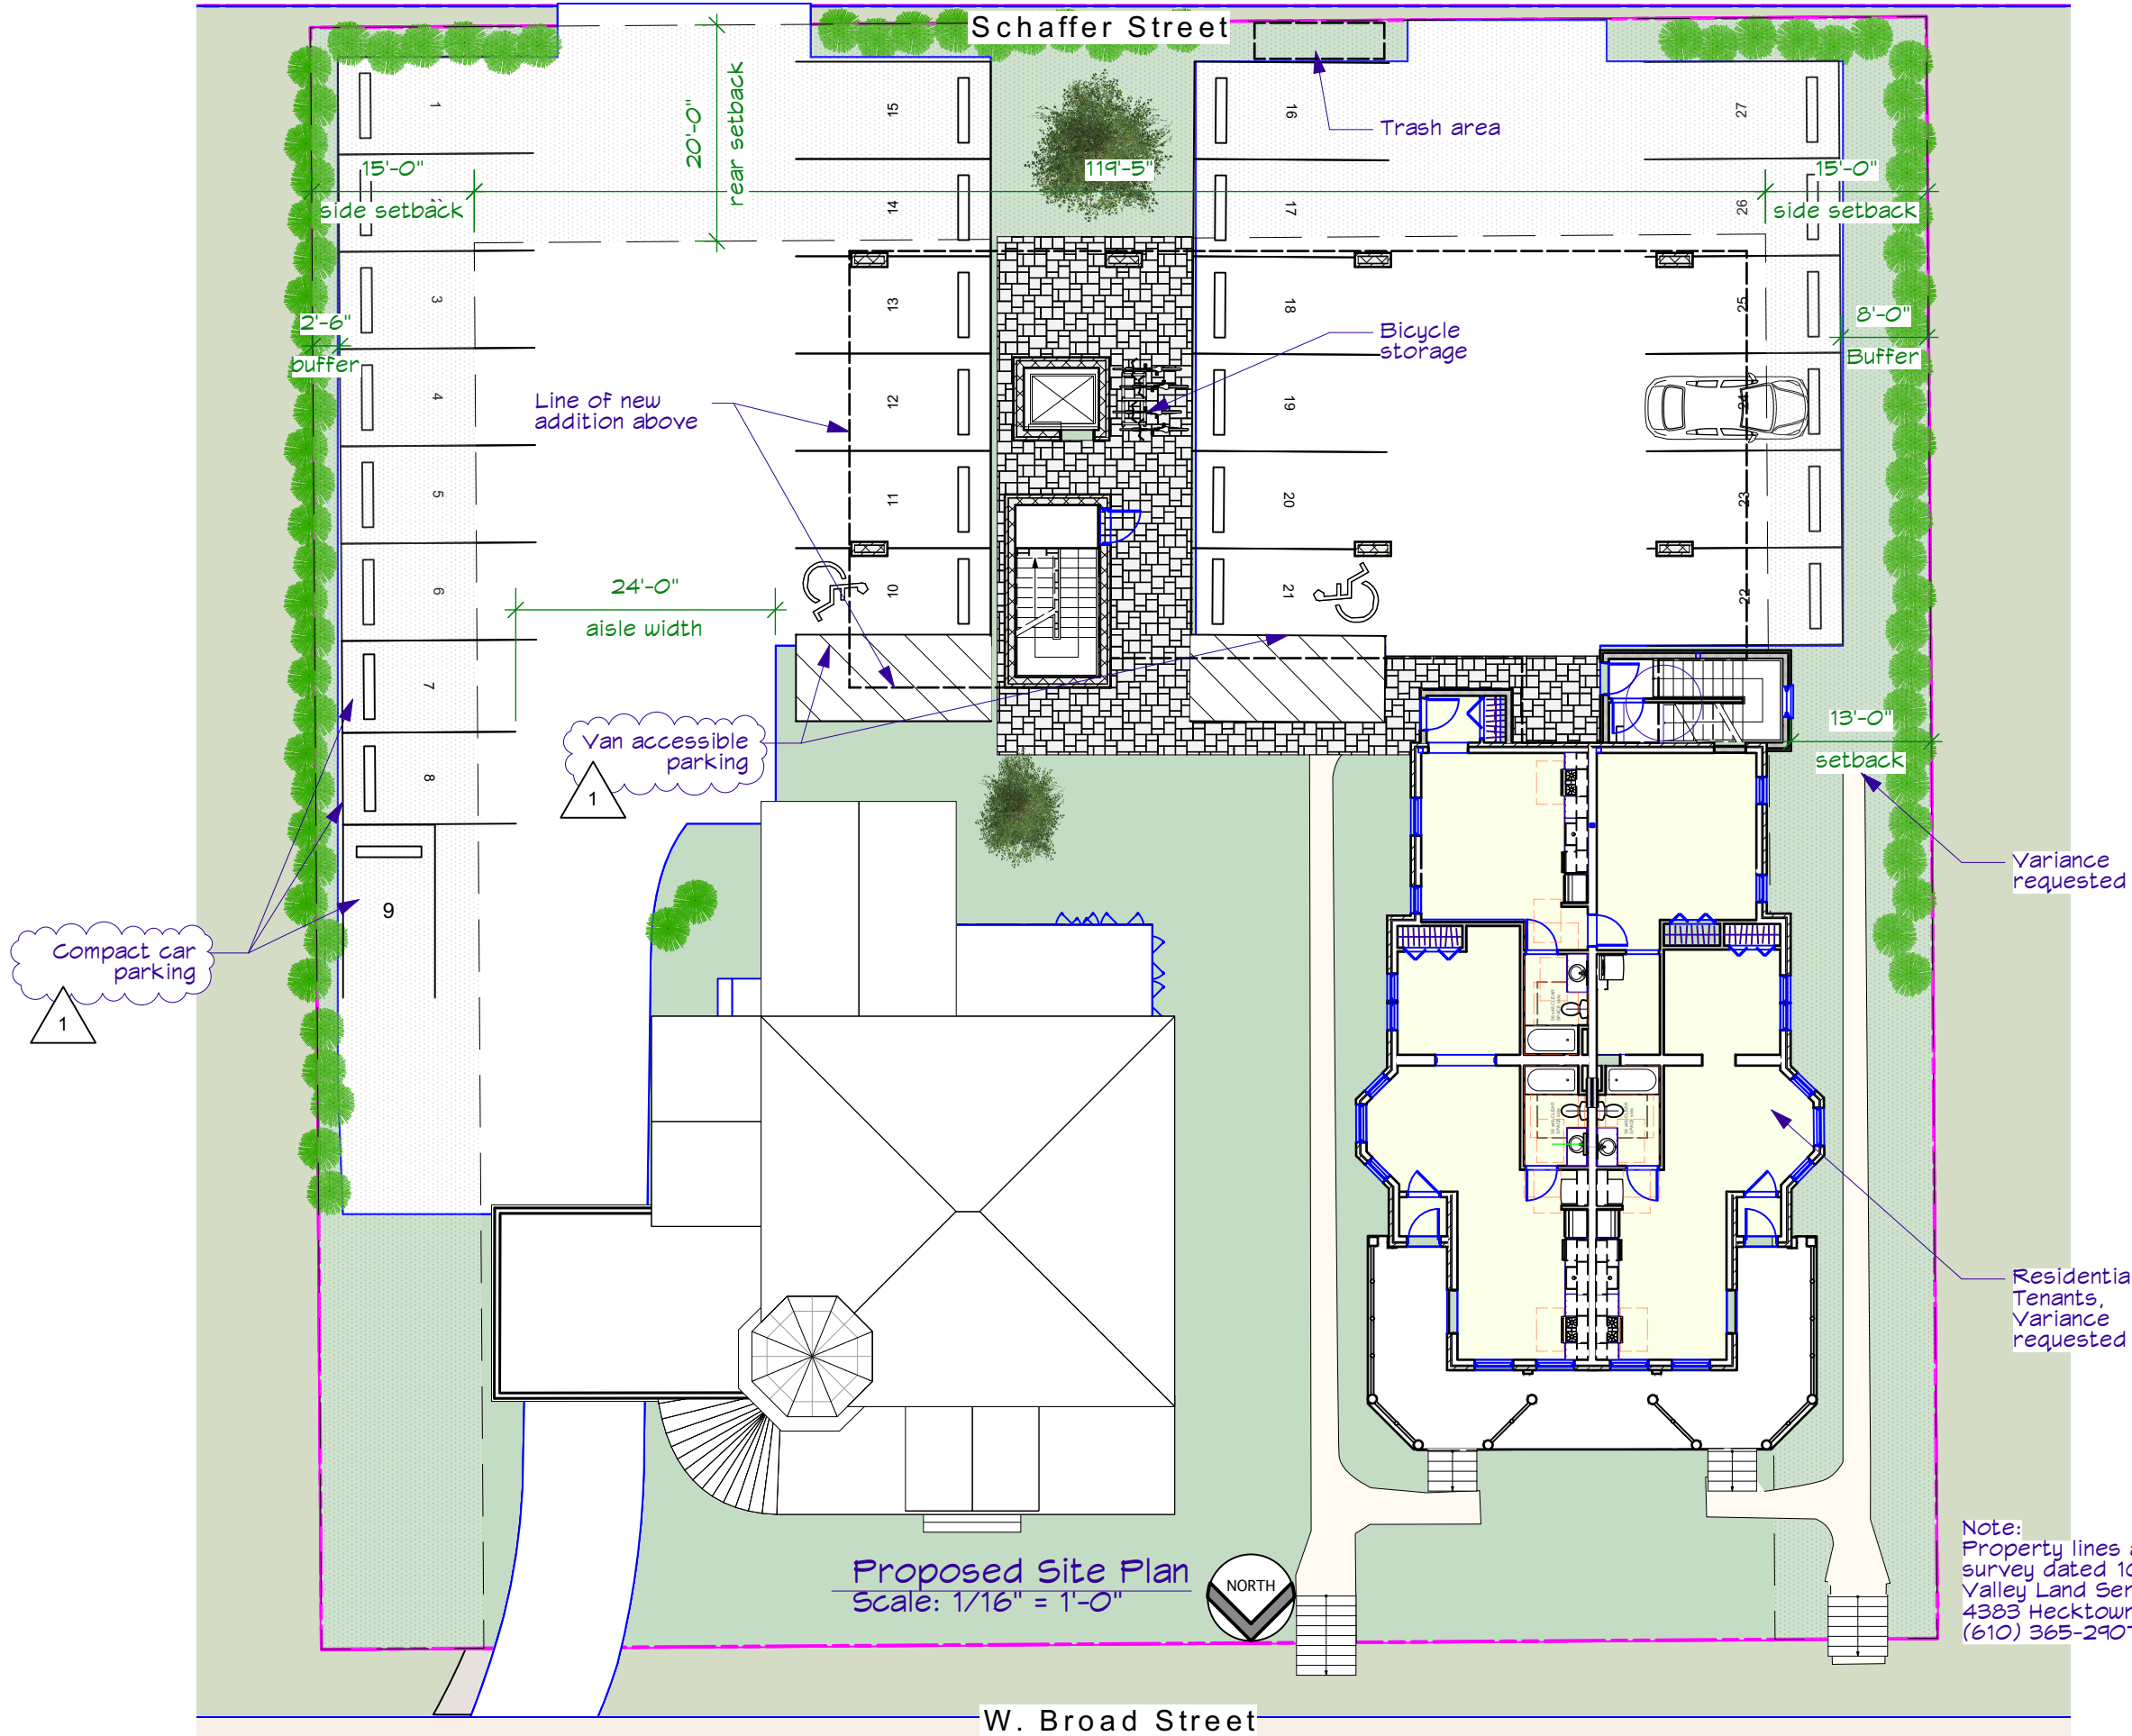

817-821 W. Broad\_18  
Unit\_10-10-24.vwx

Issue Date: 10/10/24

Description: Plans

Drawn By: AMS

Proposed Addition & Alterations

817-821-823 W. Broad  
Bethlehem, PA 18018

Site Plan

All drawings and written  
materials appearing herein  
constitute original and  
unpublished work of the architect  
and may not be used or  
disclosed without prior consent of  
4/4 Architecture, LLC  
Copyrighted 2024

4/4

ARCHITECTURE

414 W. Broad Street, Suite 200  
Bethlehem, Pennsylvania 18018  
610.509.5992