



plot date: 5/17/24
file path: g:\p\ro\2023 residential\23-95-312 hanover st apartments\drawings\cad\312 hanover apartments\sheets

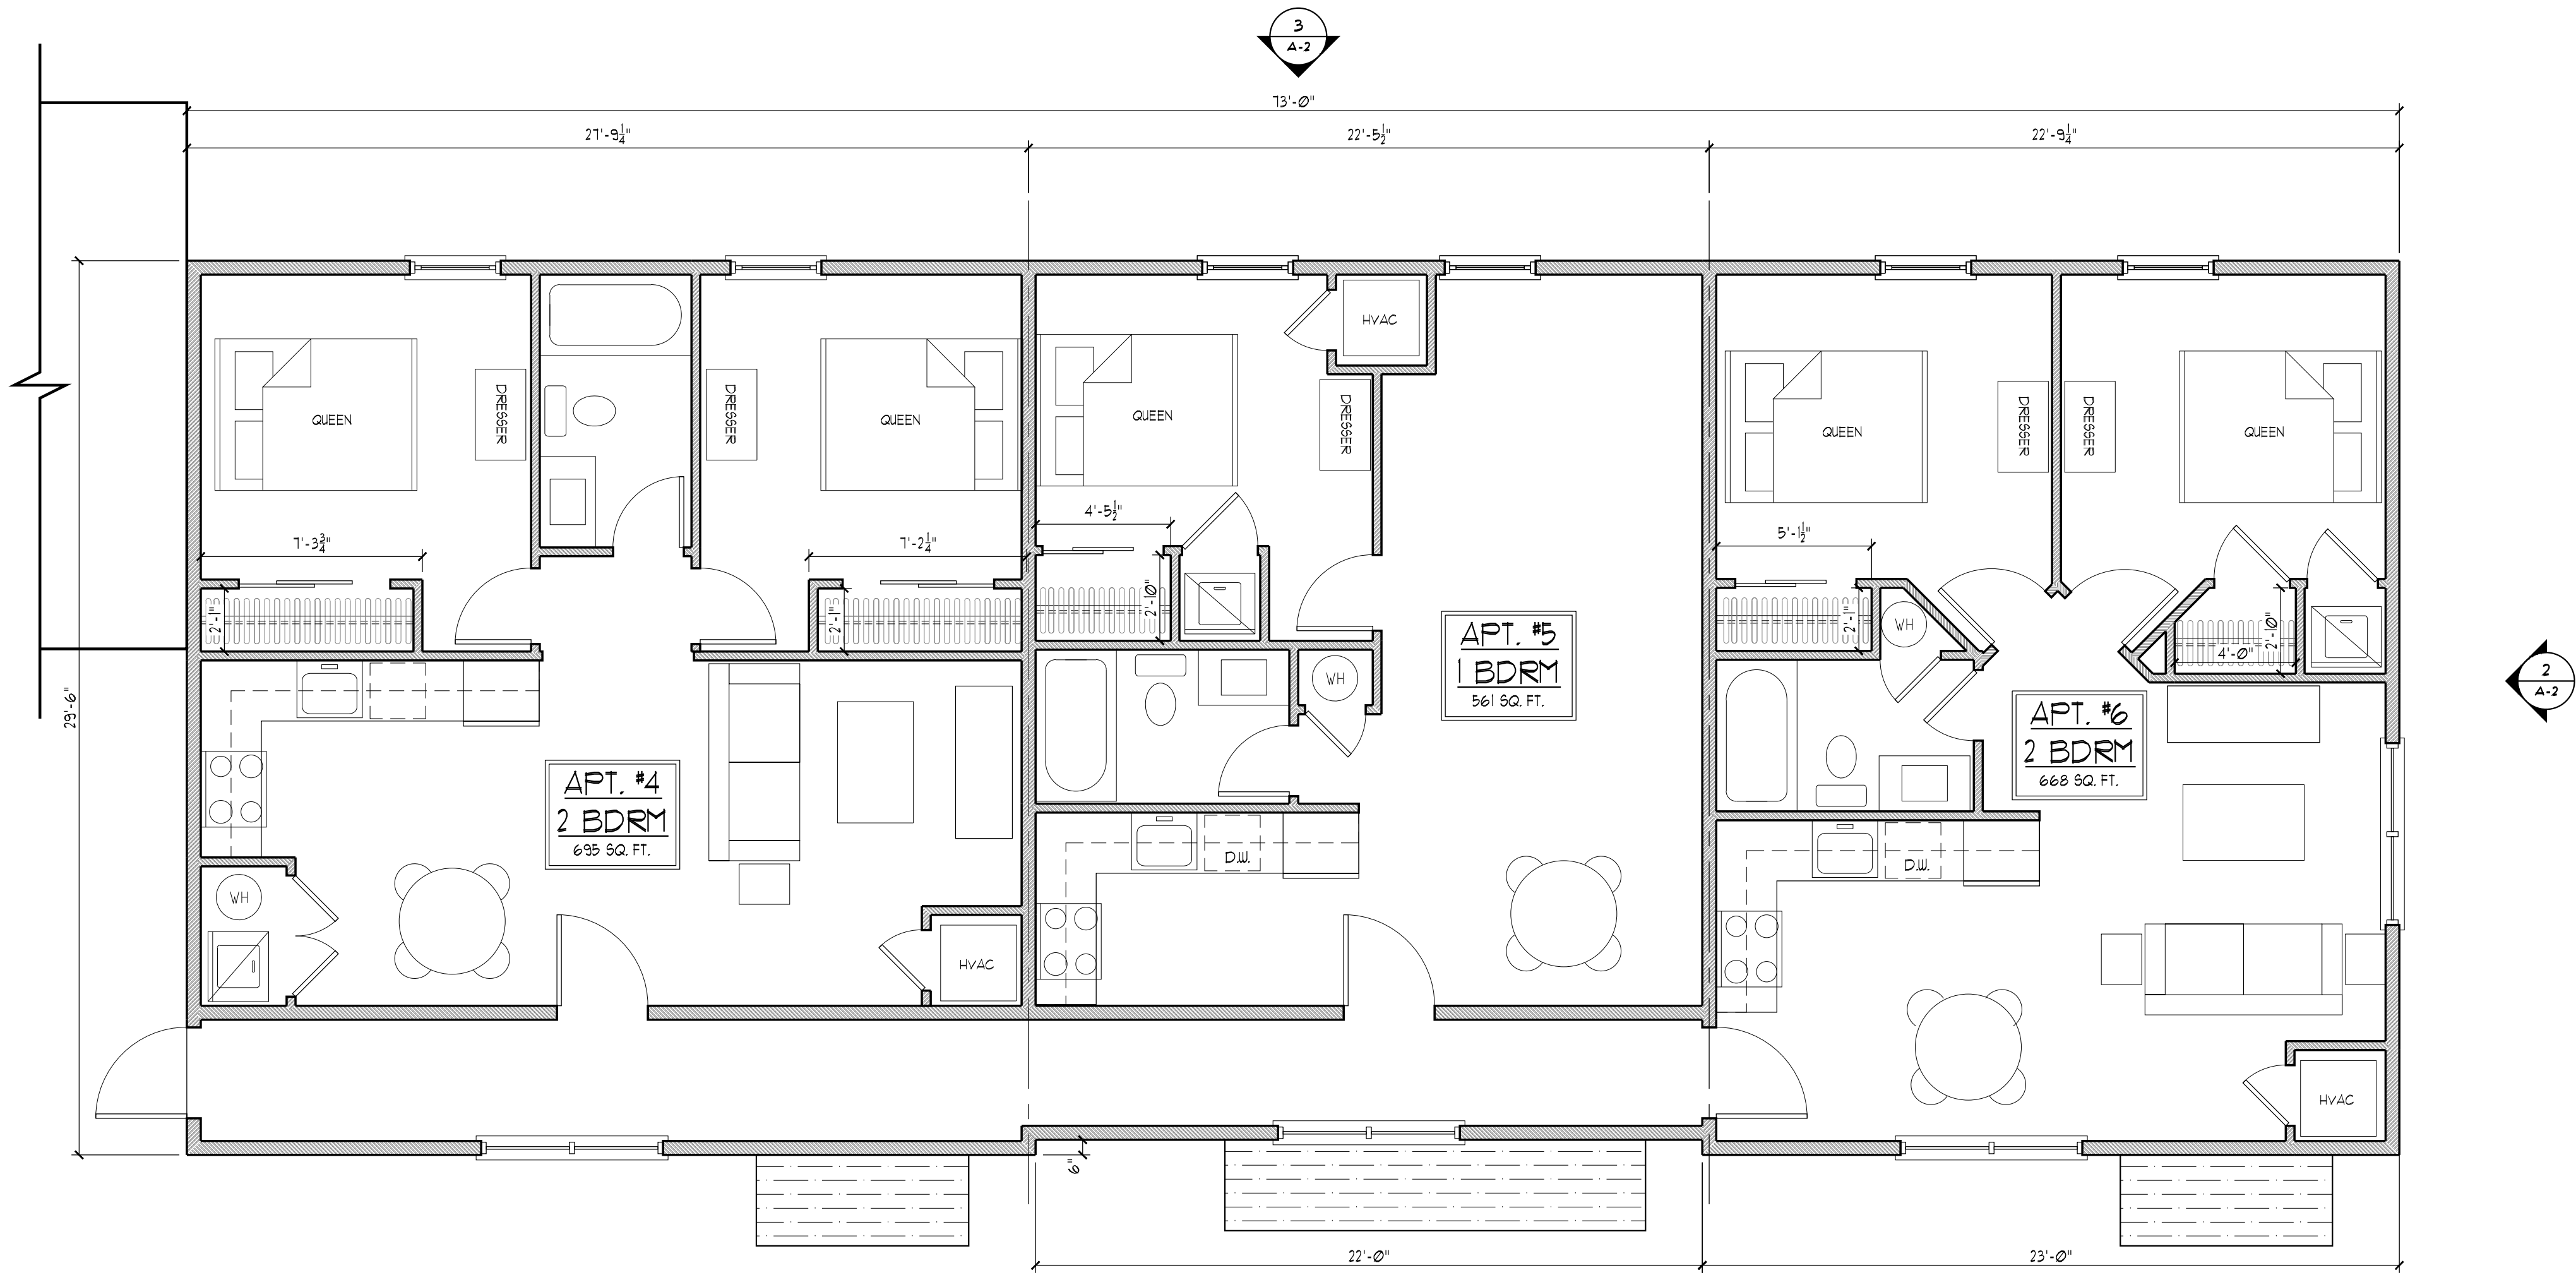

2 SECOND FLOOR PLAN
A-1 1/4" = 1'-0"

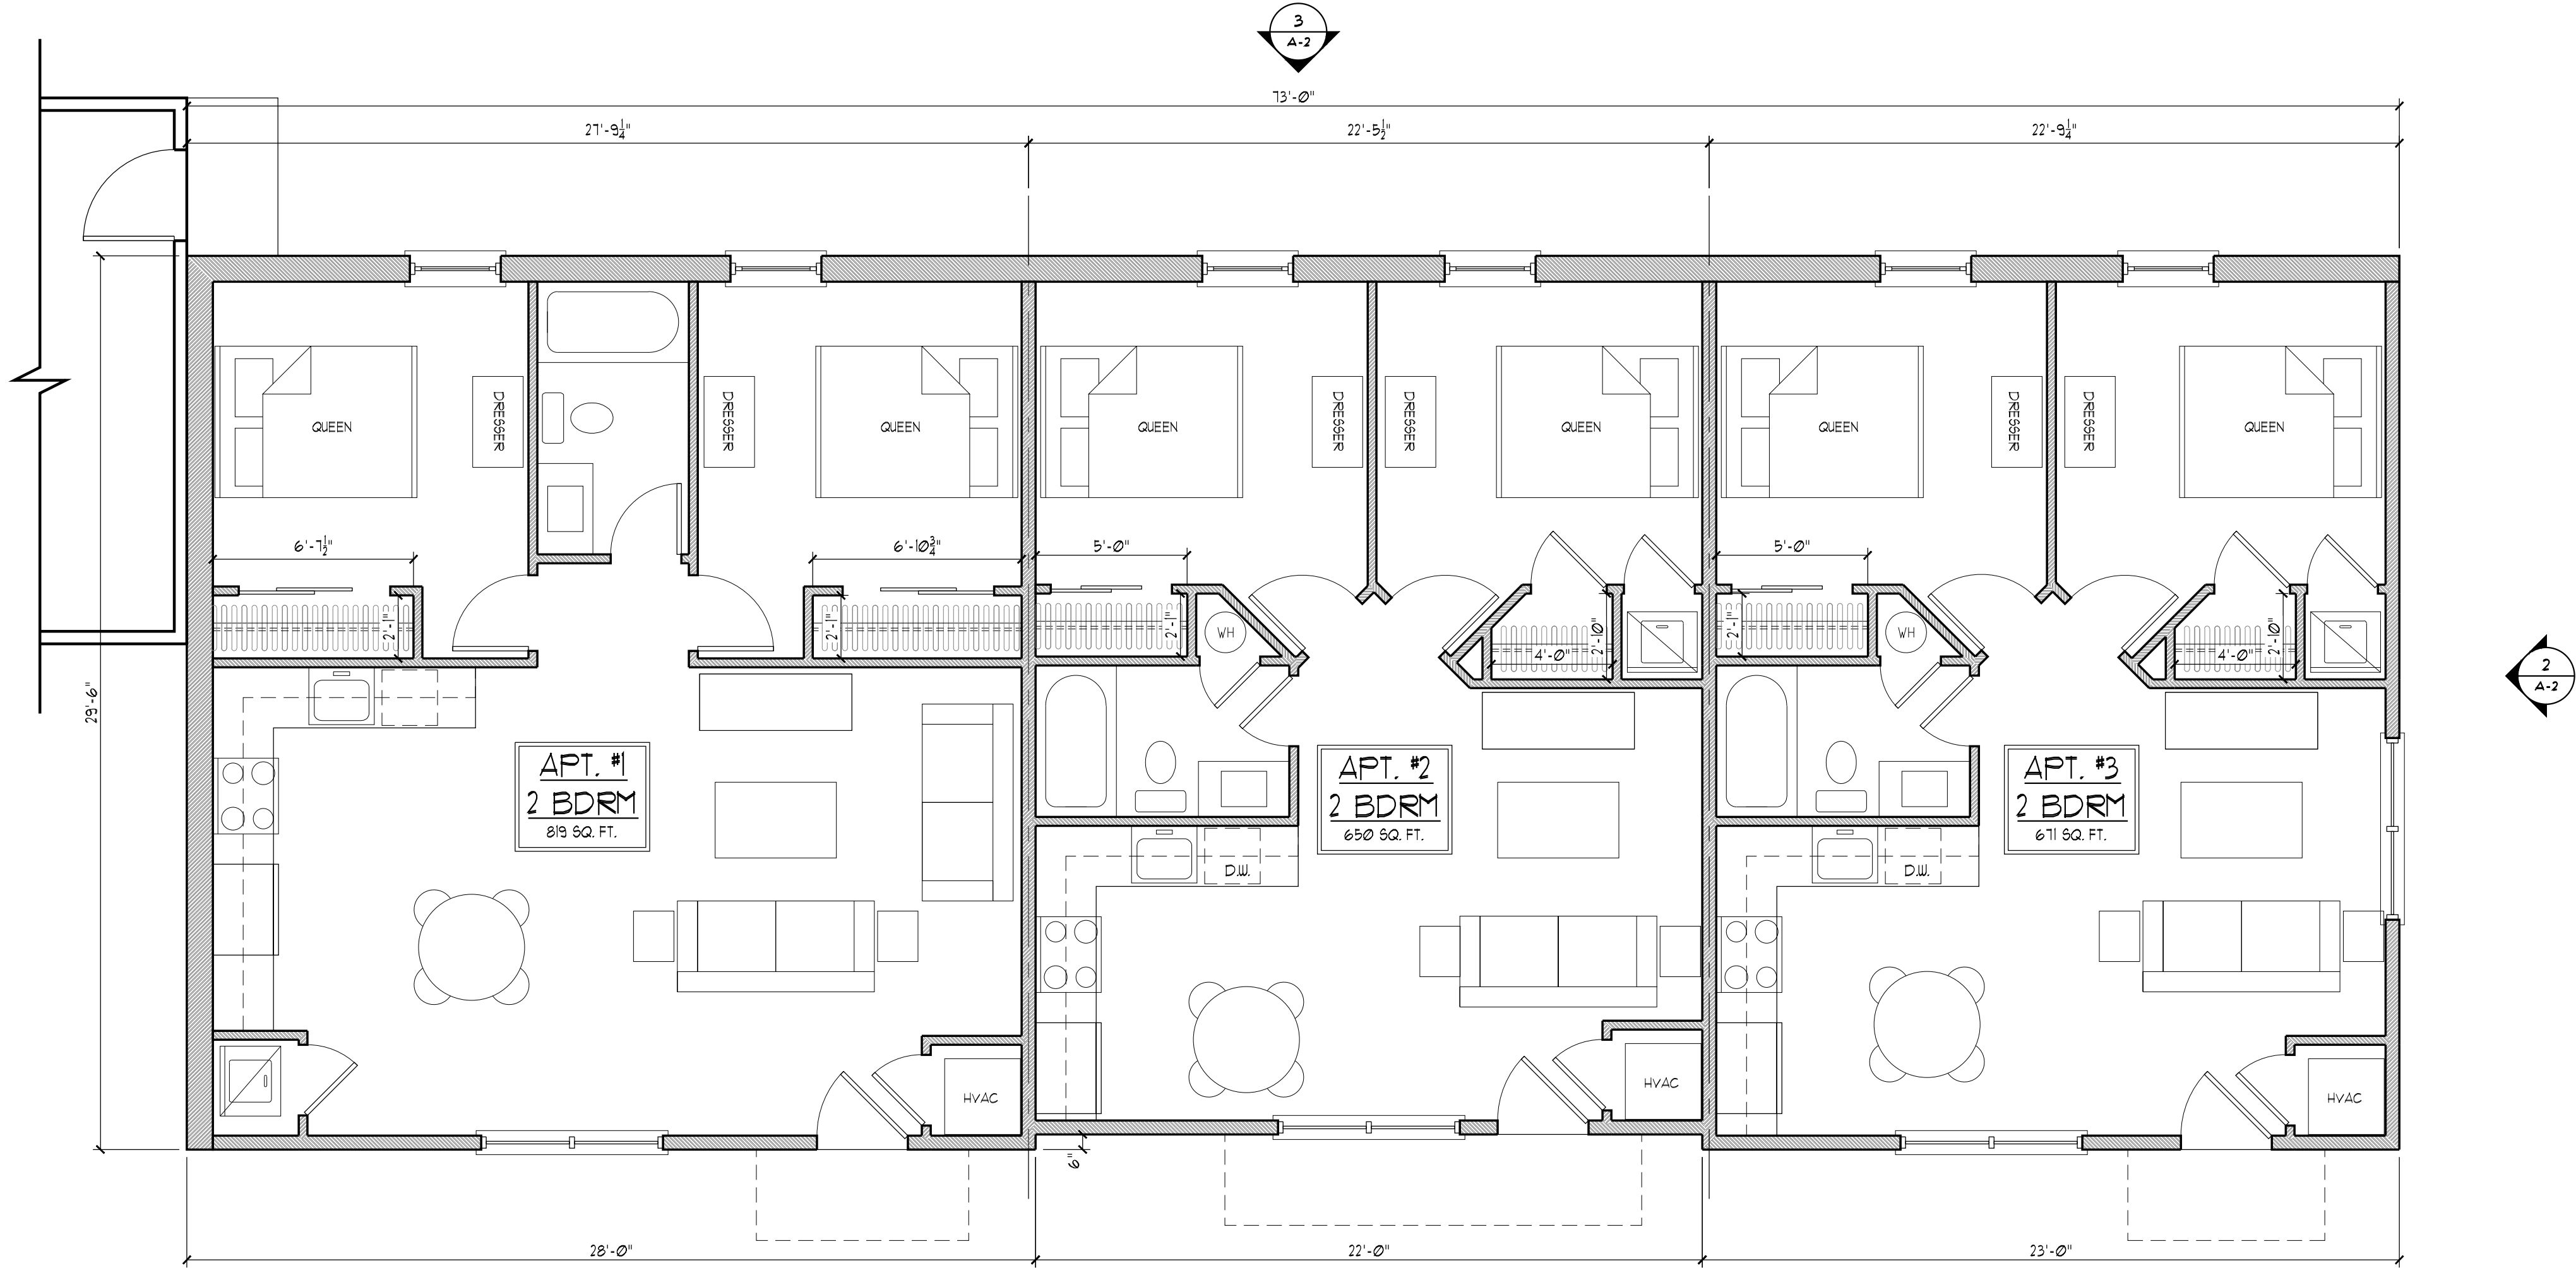

1 FIRST FLOOR PLAN
A-1 1/4" = 1'-0"

revisions

FLOOR PLANS

312 Hanover St Apartments
New Apartments
312 Hanover St, Bethlehem, PA 18018

dwg. no.:

A-1

date: 5-15-24

drawn by


ETW

checked by

JTL

project no.

23-95R

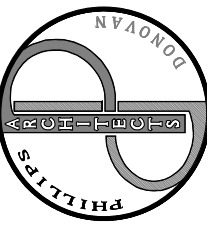

PHILLIPS &
DONOVAN
ARCHITECTS, LLC.
PhillipsDonovanArchitects.com
P.O. Box 160, 3160 Bedminster Road, Bedminster, PA 18910 Phone: 215-795-2400
210 West Broad Street, Bethlehem, PA 18018 Phone: 610-317-0221