


WEIL ST

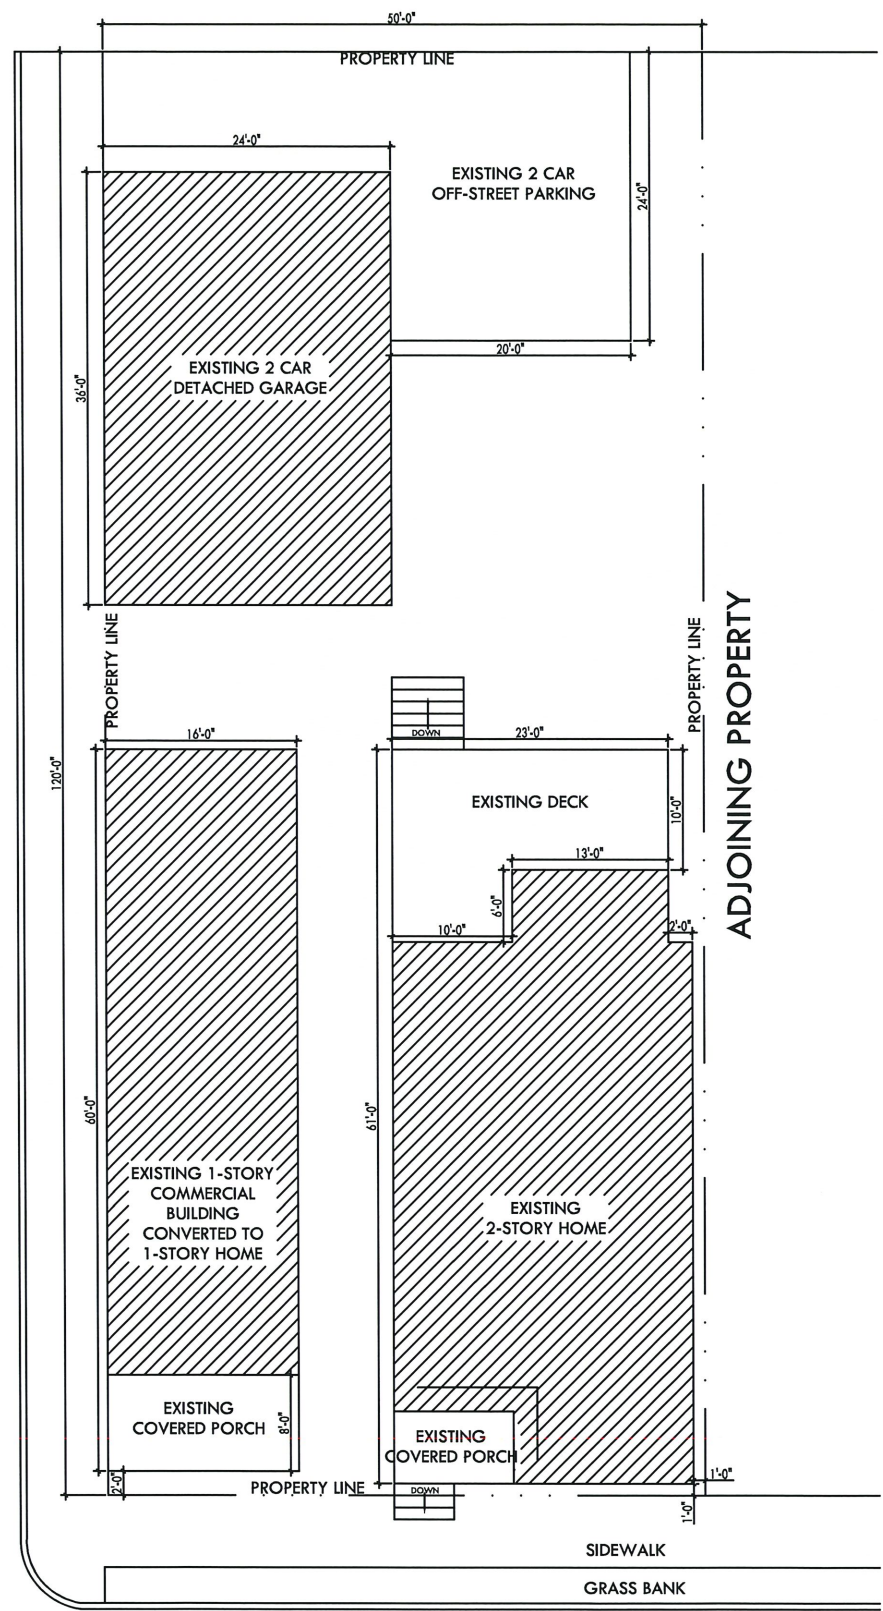


ADJOINING PROPERTY

FULTON ST

ELLIOTT AVE

1 SITE PLAN  
A1.0 SCALE: 1/16" = 1' - 0"

SITE DATA
OWNER NAME : NABILA YOUSSEF & NICHOLAS YOUSSEF
OWNER ADDRESS : 1746 GREENWOOD RD ALLENTOWN PA 18103
TOTAL DIMENSIONS: 50 X 120 FT (0.14 ACRES)
PARCEL ID : 641795893472 1 1
PROPERTY CLASS : RESIDENTIAL
SITE ADDRESS : 1501 & 1503 ELLIOTT AVE BETHLEHEM PA 18018
WATER : PUBLIC
SEWER : PUBLIC
ZONING: RG
CITY OF BETHLEHEM
LEHIGH COUNTY

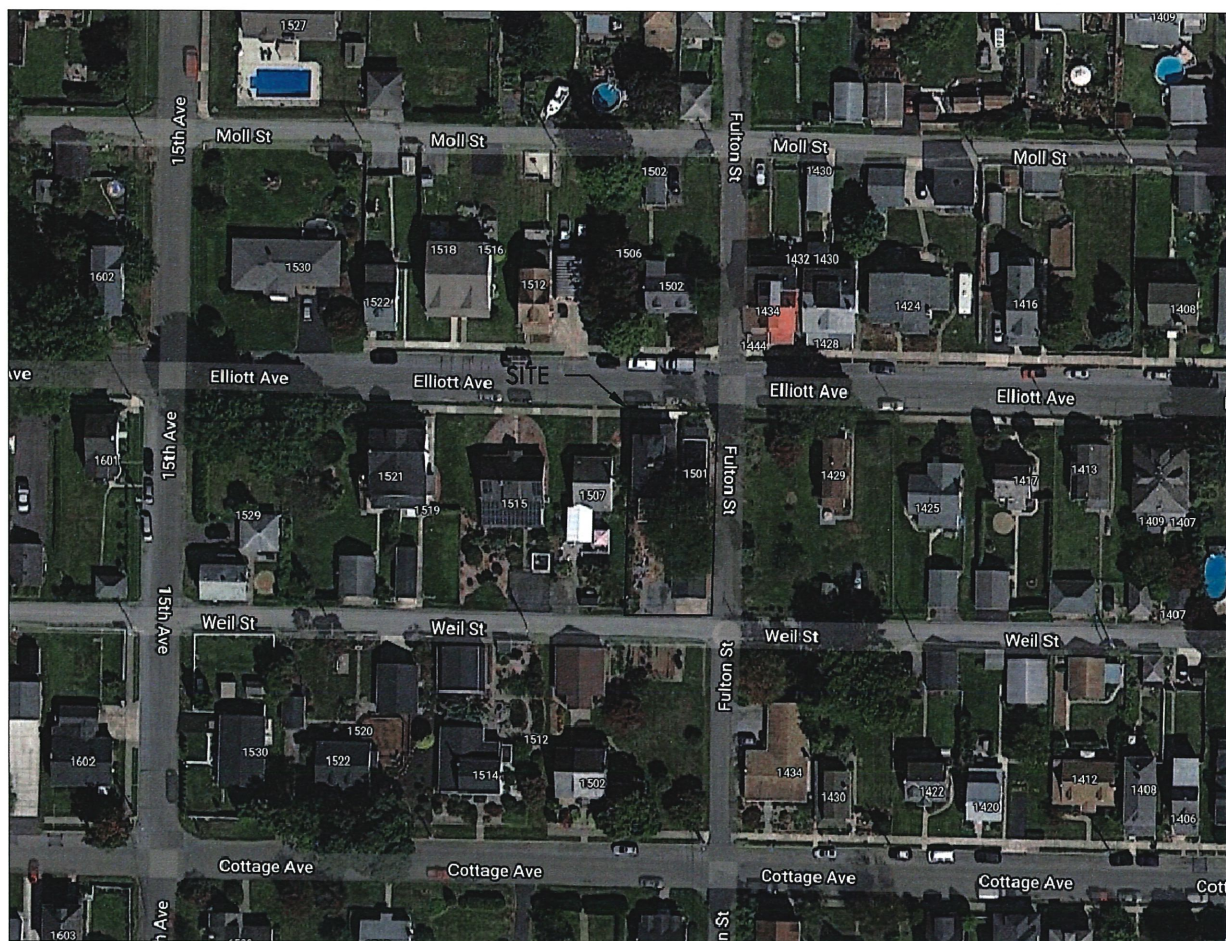

2 SITE MAP  
A1.0 NOT TO SCALE