

**CONSULTANTS**

**COPYRIGHT RESERVED**  
THE COPYRIGHTS TO ALL DESIGNS AND DRAWINGS ARE THE PROPERTY OF BALLINA GROUP, LLC. REPRODUCTION OR USE FOR ANY PURPOSE OTHER THAN THAT AUTHORIZED BY BALLINA GROUP, LLC IS FORBIDDEN.

**BETHLEHEM SCHOOL APARTMENTS**


127 E 4TH STREET  
BETHLEHEM, PA 18015

**REVISIONS**

NO.	DESCRIPTION	DATE


**FLOOR PLAN - LOWER LEVEL**

TITLE	-	12/6/2021
PROJECT NUMBER	DATE	
SCALE	1/8" = 1'-0"	
SCALE	REVISION NO.	
MLY	JGC	
DRAWN BY	CHECKED BY	

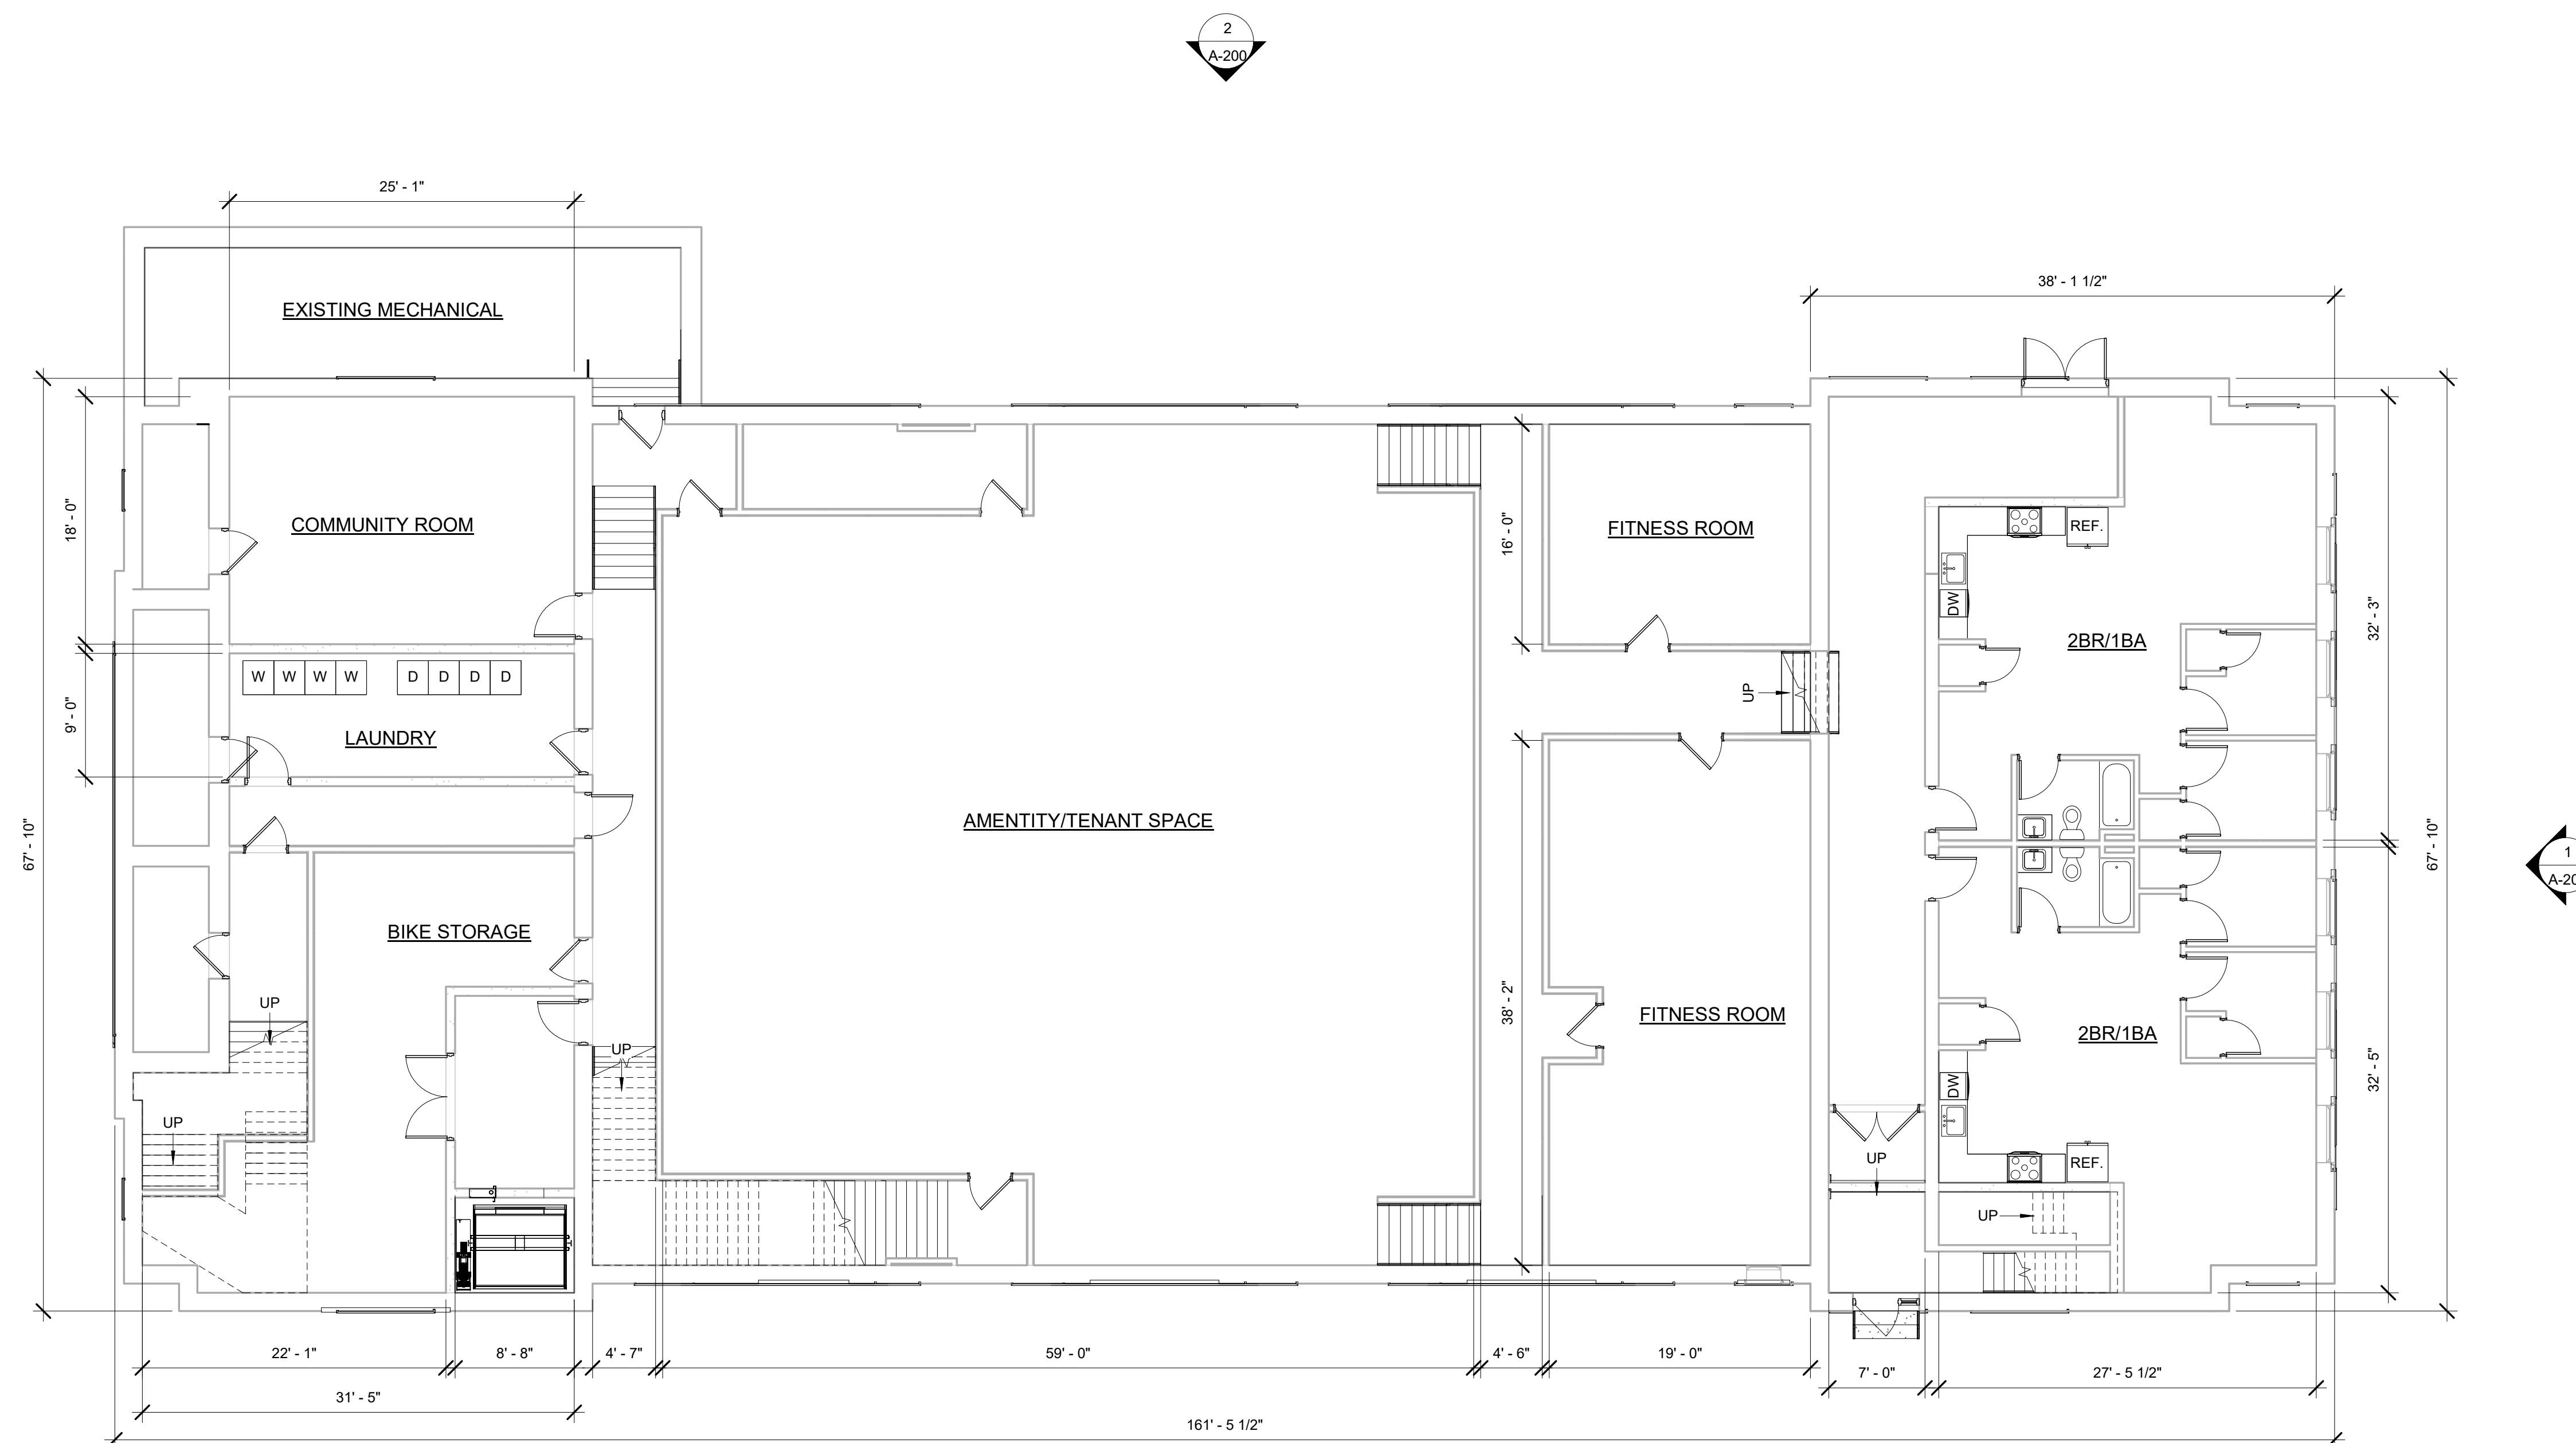

**1 FLOOR PLAN - LOWER LEVELS**  
A-101 SCALE: 1/8" = 1'-0"



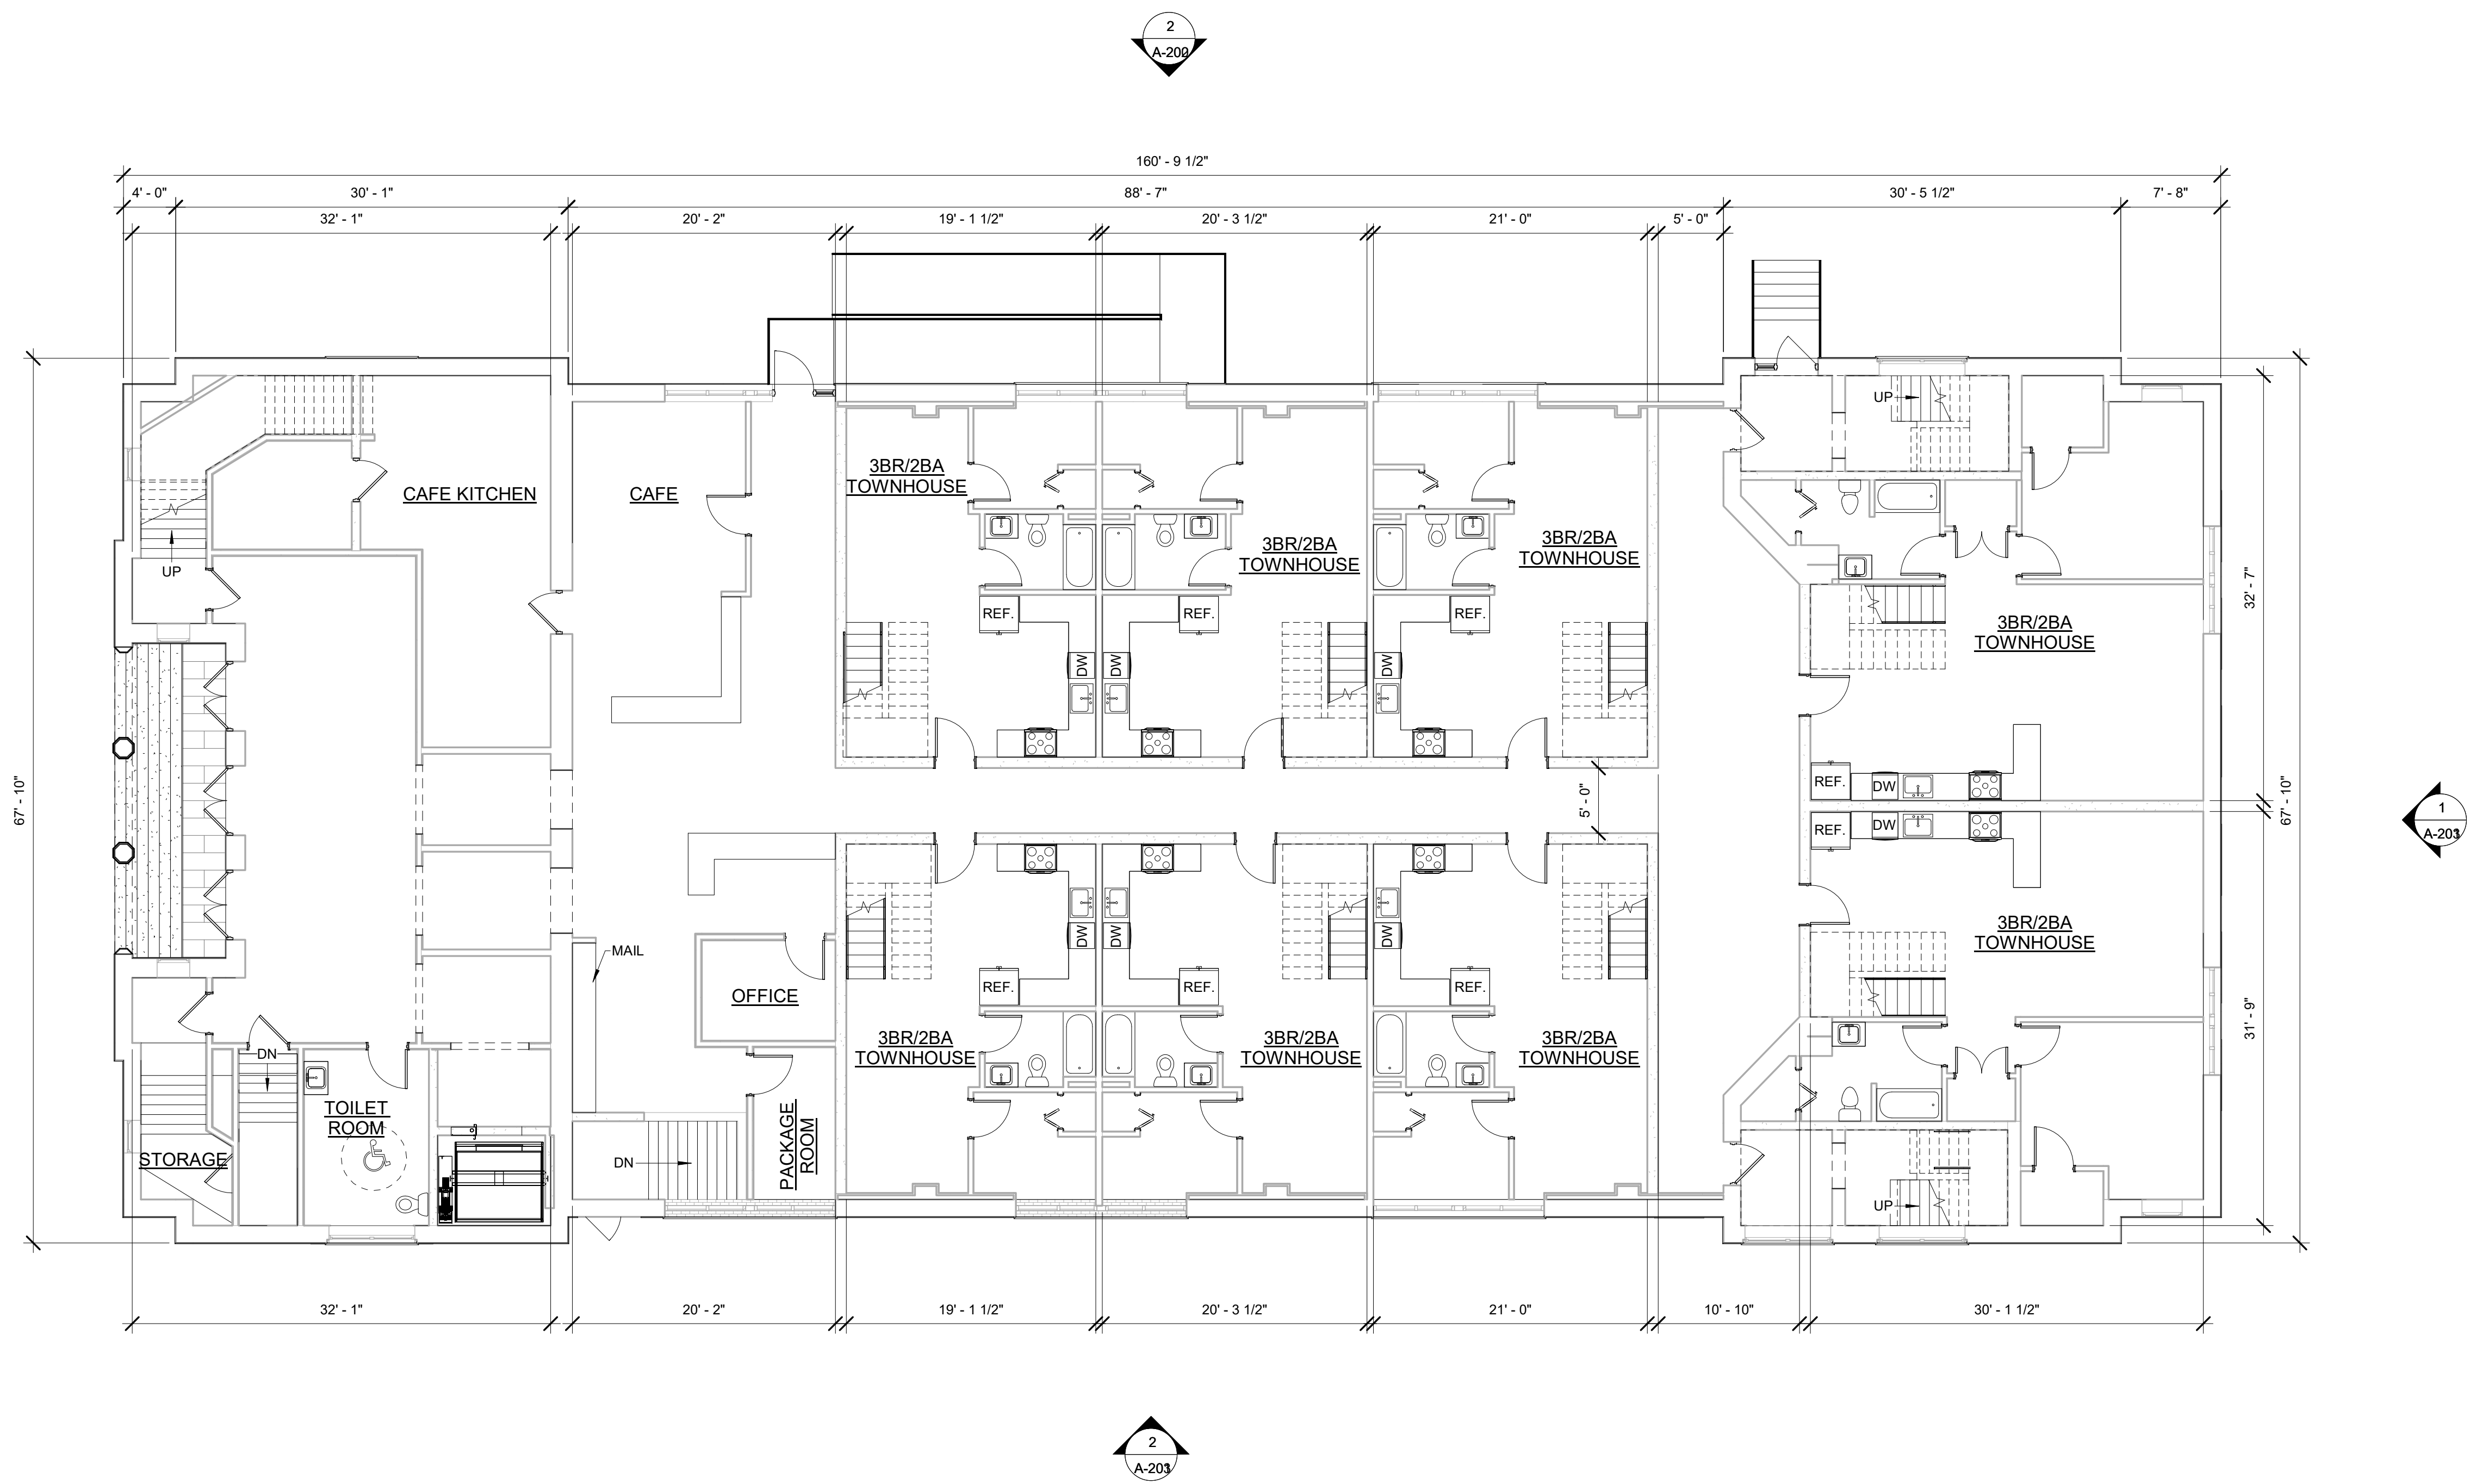

1 FLOOR PLAN - FIRST FLOOR  
 A-102 SCALE: 1/8" = 1'-0" 

# Bällina

GROUP, LLC

1439 MONROE AVE  
 SUITE 1  
 DUNMORE, PA 18509  
 TEL: (570) 207-0195  
 www.ballinagroup.com

**CONSULTANTS**

**COPYRIGHT RESERVED**  
 THE COPYRIGHTS TO ALL DESIGNS AND DRAWINGS ARE THE PROPERTY OF BALLINA GROUP, LLC. REPRODUCTION OR USE FOR ANY PURPOSE OTHER THAN THAT AUTHORIZED BY BALLINA GROUP, LLC IS FORBIDDEN.

**BETHLEHEM SCHOOL APARTMENTS**

127 E 4TH STREET  
 BETHLEHEM, PA 18015

**REVISIONS**

NO.	DESCRIPTION	DATE

**FLOOR PLAN - FIRST FLOOR**

TITLE	-	12/6/2021
PROJECT NUMBER		DATE
SCALE	1/8" = 1'-0"	
SCALE		REVISION NO.
MLY		JGC
DRAWN BY		CHECKED BY

**CONSULTANTS**

**COPYRIGHT RESERVED**  
THE COPYRIGHTS TO ALL DESIGNS AND DRAWINGS ARE THE PROPERTY OF BALLINA GROUP, LLC. REPRODUCTION OR USE FOR ANY PURPOSE OTHER THAN THAT AUTHORIZED BY BALLINA GROUP, LLC IS FORBIDDEN.

**BETHLEHEM SCHOOL APARTMENTS**


127 E 4TH STREET  
BETHLEHEM, PA 18015

**REVISIONS**


NO.	DESCRIPTION	DATE

**FLOOR PLAN - SECOND FLOOR**

TITLE	-	12/6/2021
PROJECT NUMBER	DATE	
SCALE	1/8" = 1'-0"	REVISION NO.
MLY	JGC	
DRAWN BY	CHECKED BY	

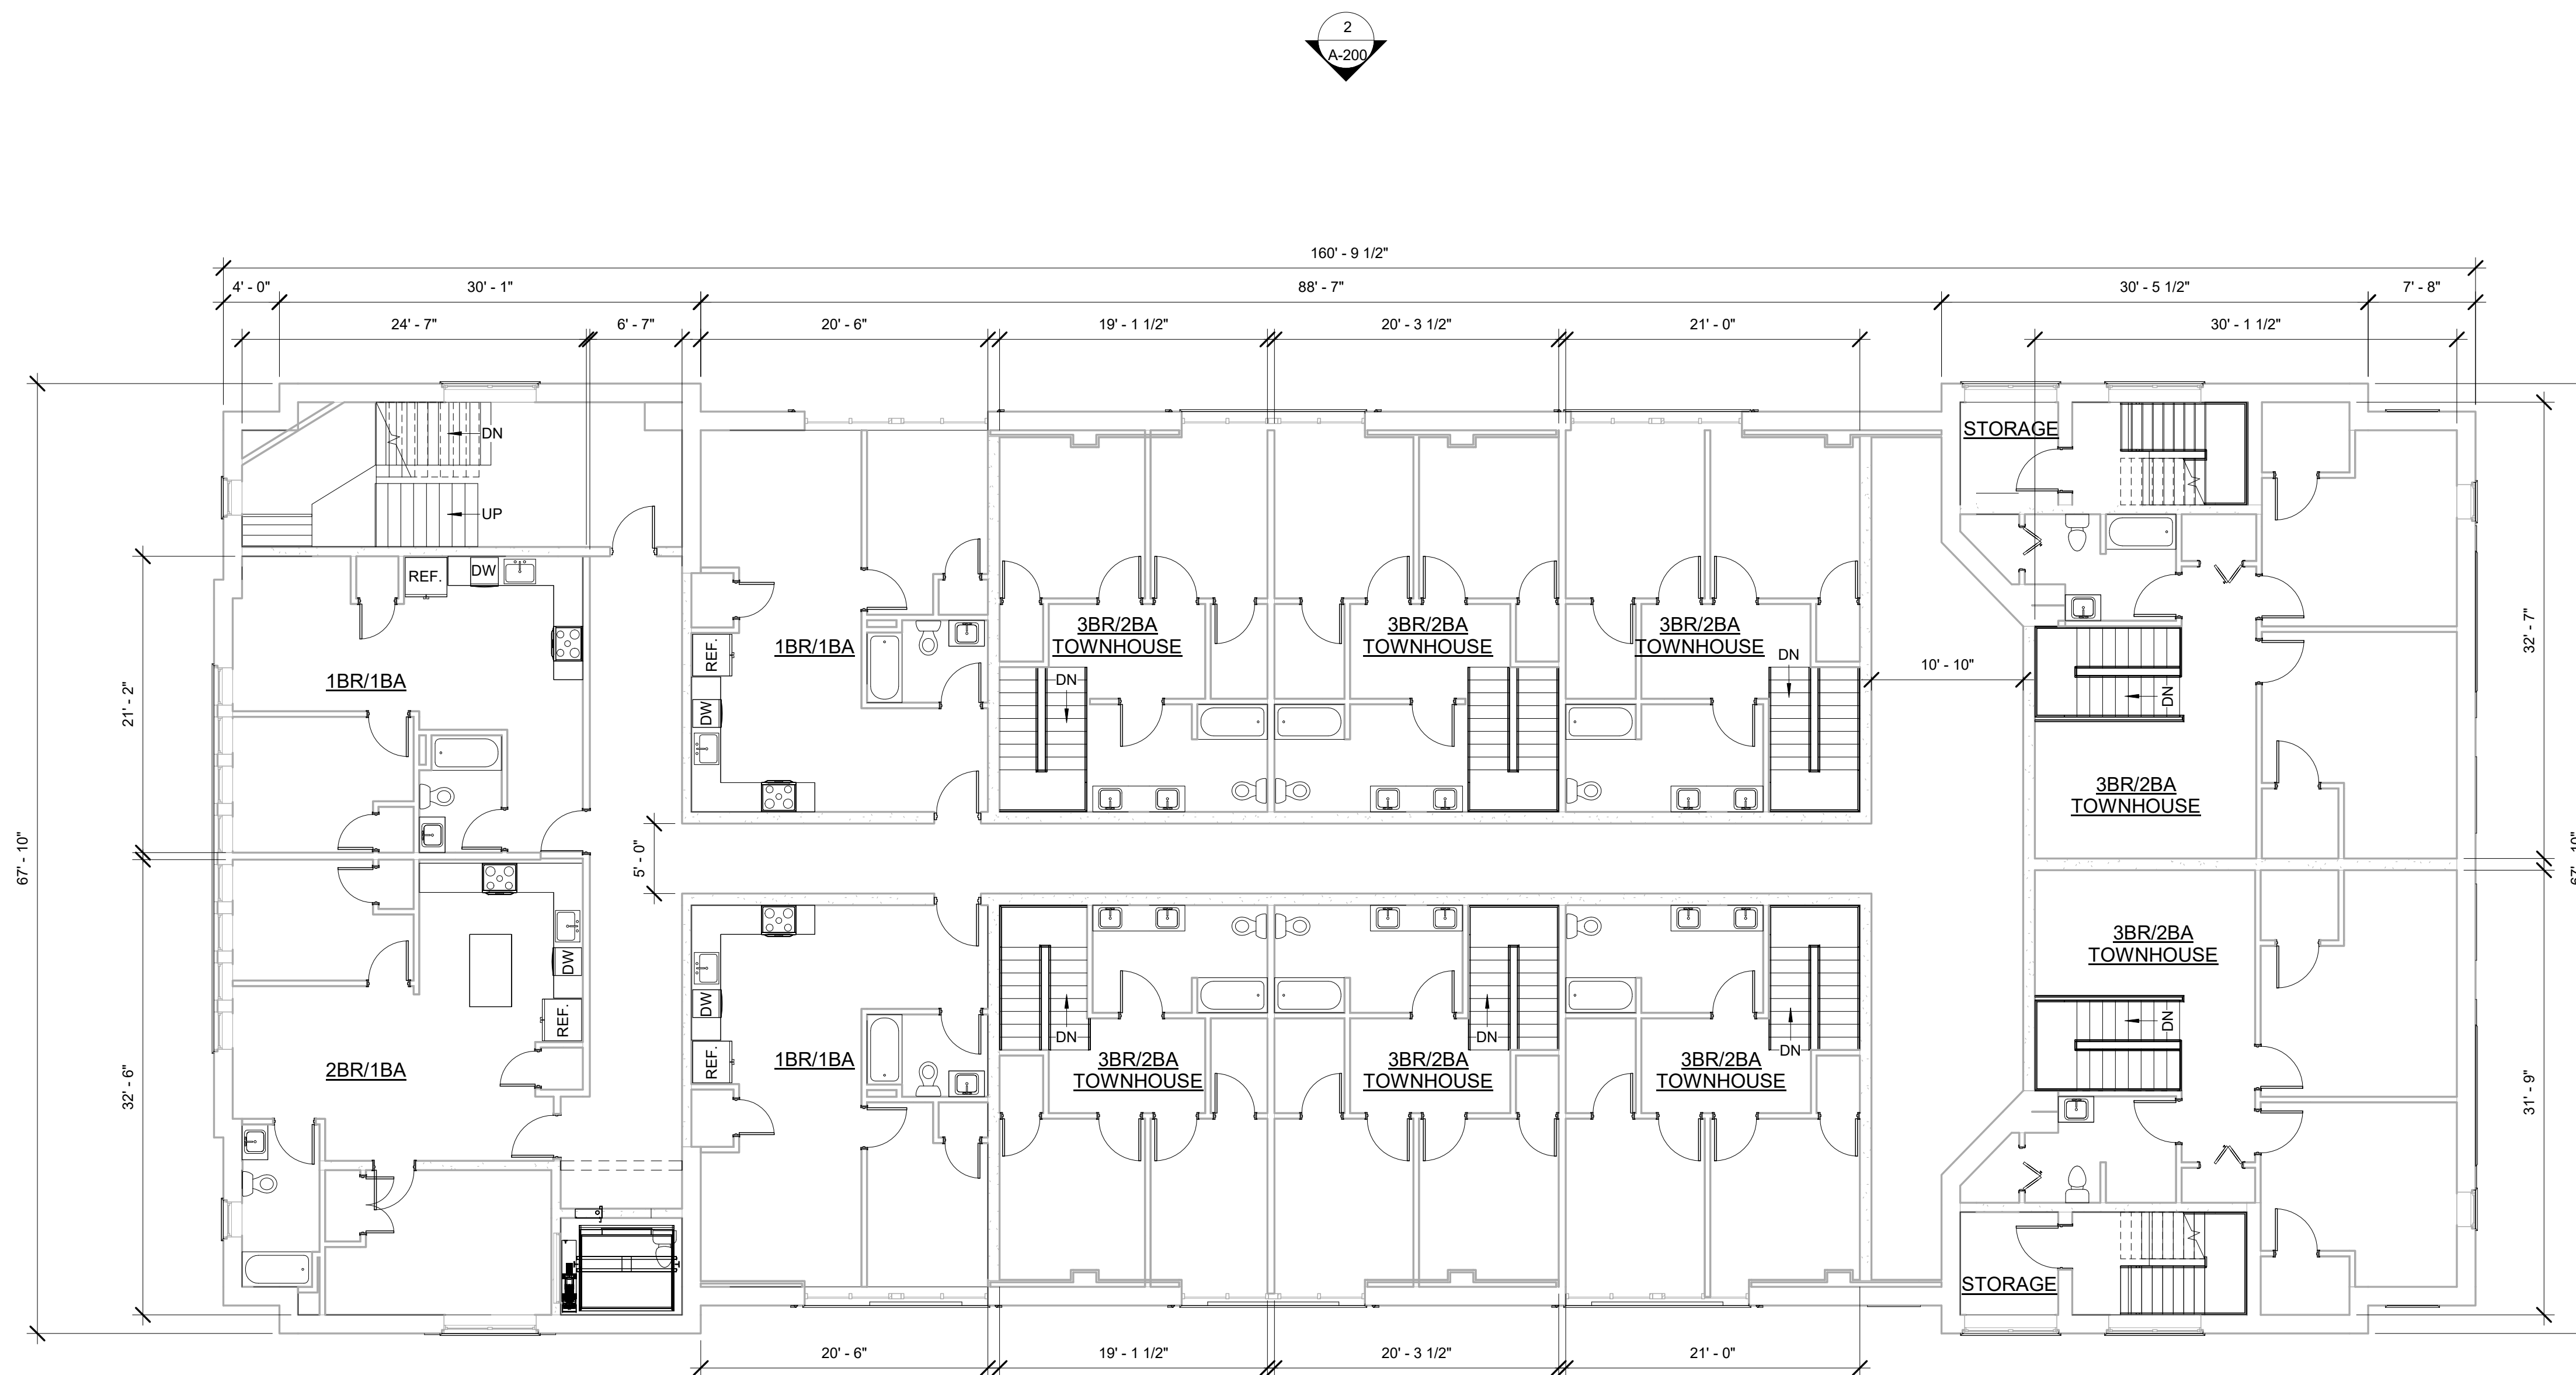

**1**  
**A-103** FLOOR PLAN - SECOND FLOOR OF TOWNHOUSES/BALCONY  
SCALE: 1/8" = 1'-0"

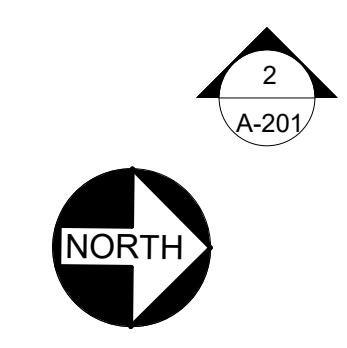

**CONSULTANTS**

**COPYRIGHT RESERVED**  
THE COPYRIGHTS TO ALL DESIGNS AND DRAWINGS ARE THE PROPERTY OF BALLINA GROUP, LLC. REPRODUCTION OR USE FOR ANY PURPOSE OTHER THAN THAT AUTHORIZED BY BALLINA GROUP, LLC IS FORBIDDEN.

**BETHLEHEM SCHOOL APARTMENTS**


127 E 4TH STREET  
BETHLEHEM, PA 18015

**REVISIONS**

NO.	DESCRIPTION	DATE

**FLOOR PLAN - THIRD FLOOR**

TITLE	-	12/6/2021
PROJECT NUMBER		DATE
SCALE	1/8" = 1'-0"	REVISION NO.
DRAWN BY	MLY	JGC
CHECKED BY		

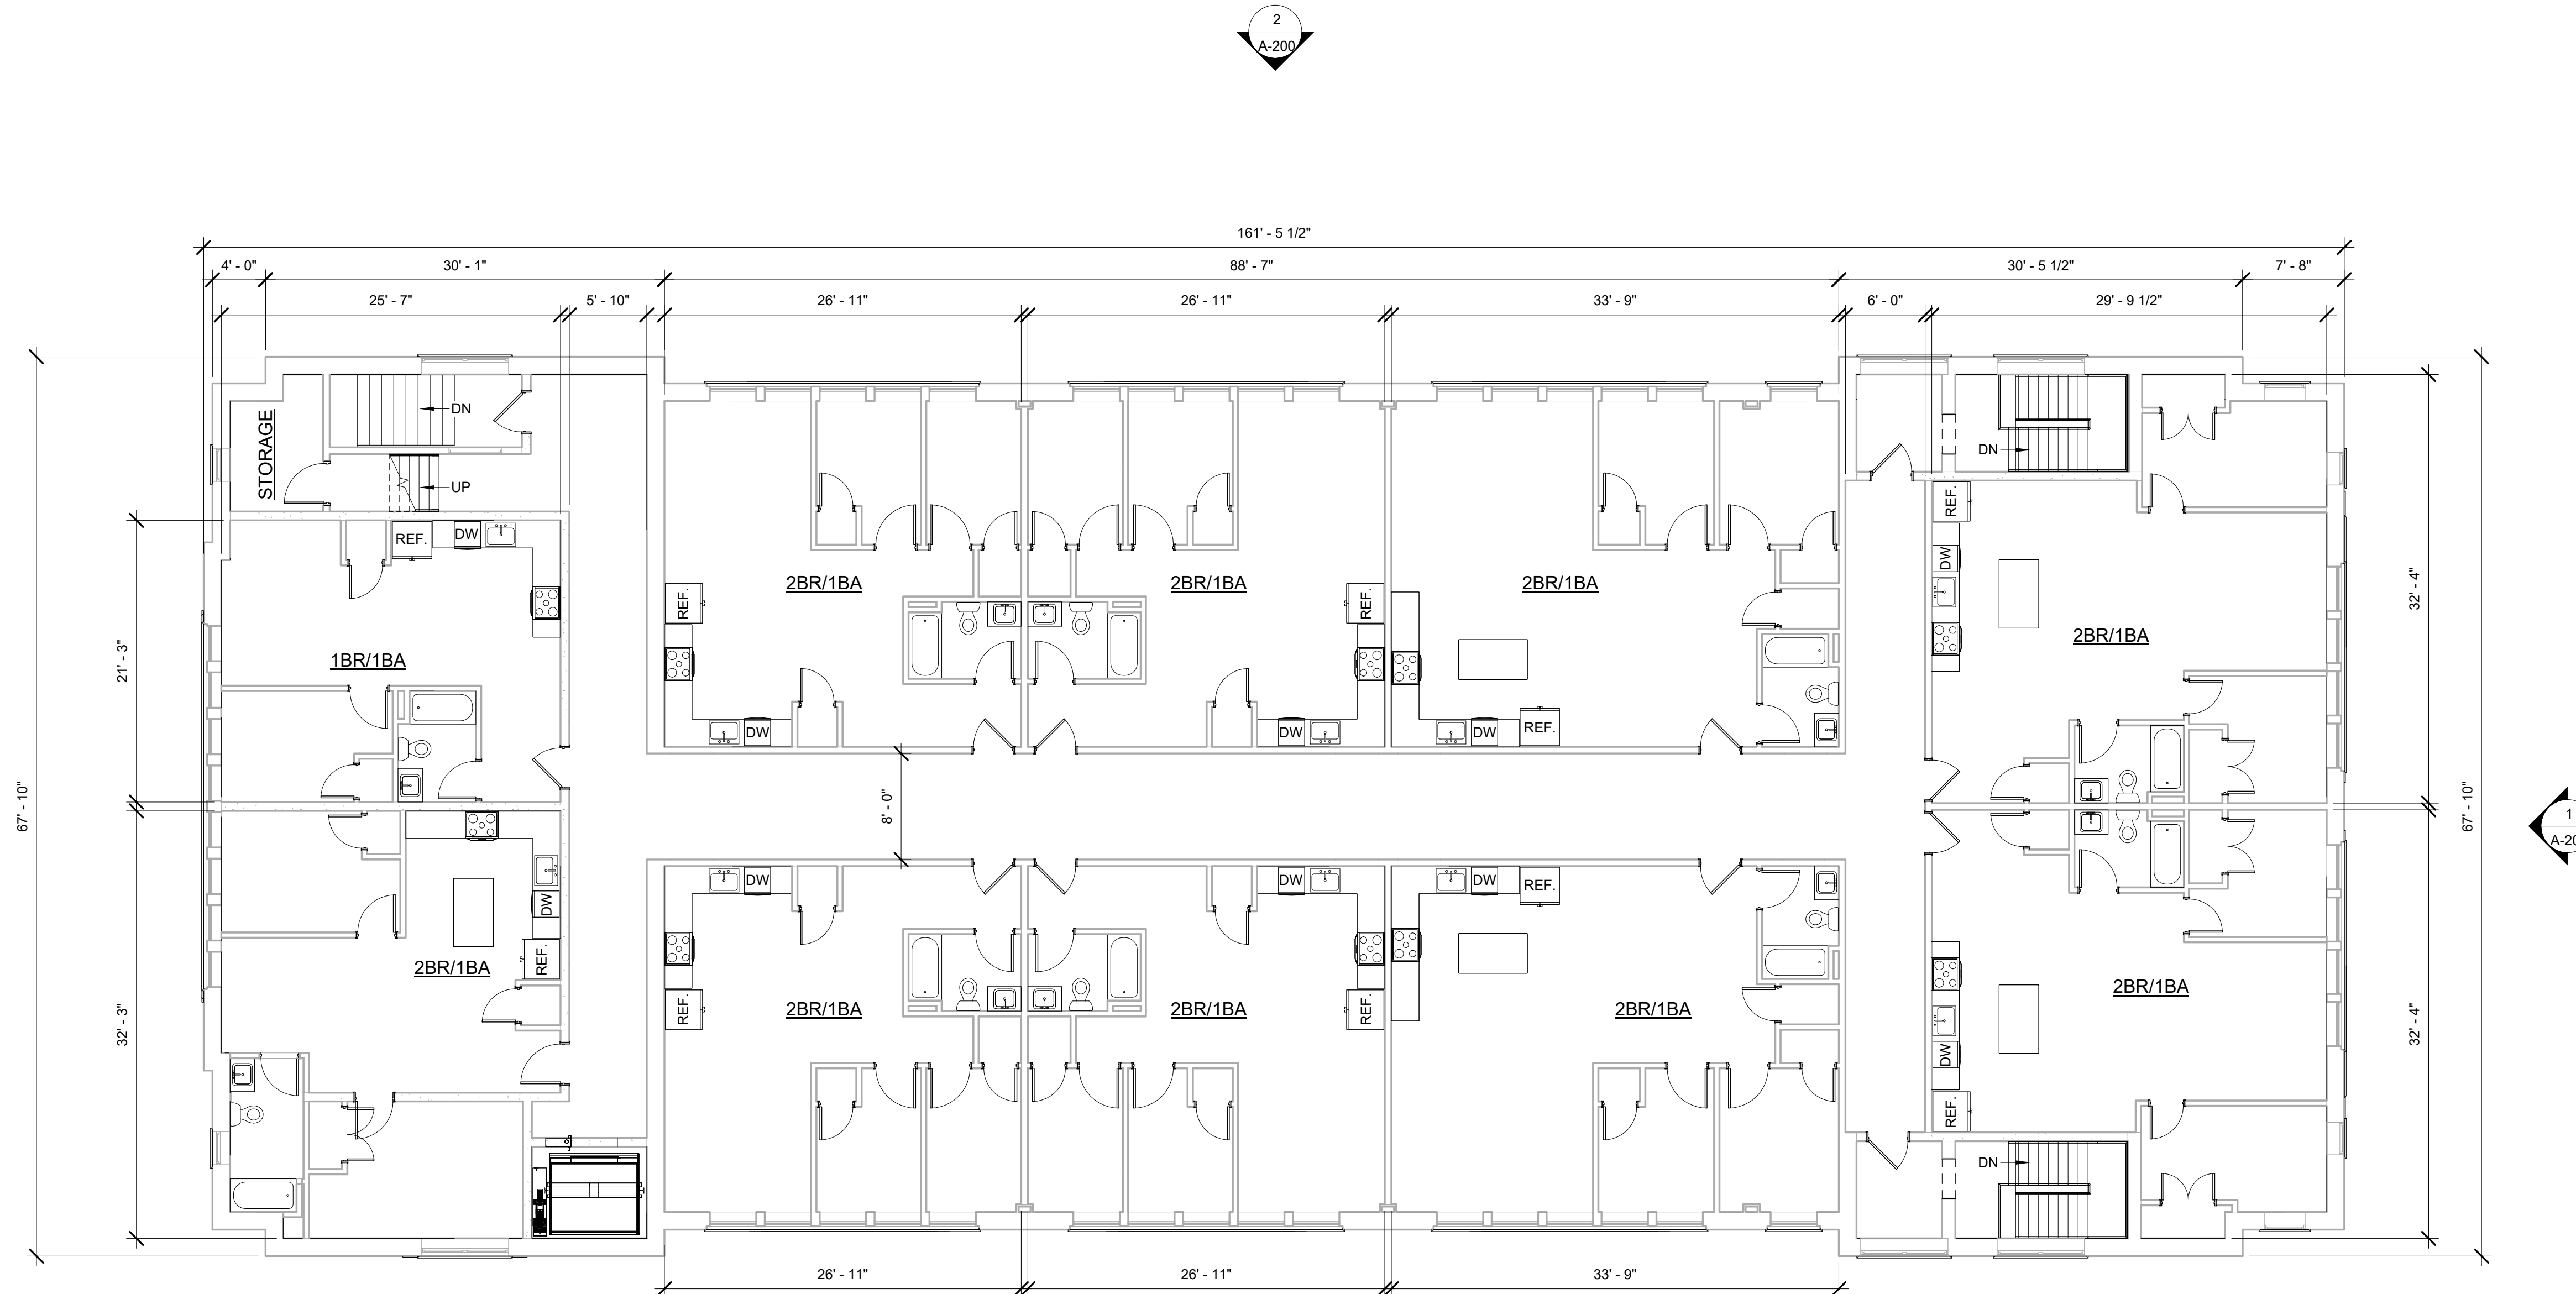

**1 FLOOR PLAN - SECOND FLOOR**  
A-104 SCALE: 1/8" = 1'-0"





**CONSULTANTS**

**COPYRIGHT RESERVED**  
THE COPYRIGHTS TO ALL DESIGNS AND DRAWINGS ARE THE PROPERTY OF BALLINA GROUP, LLC. REPRODUCTION OR USE FOR ANY PURPOSE OTHER THAN THAT AUTHORIZED BY BALLINA GROUP, LLC IS FORBIDDEN.

**BETHLEHEM SCHOOL APARTMENTS**


127 E 4TH STREET  
BETHLEHEM, PA 18015

**REVISIONS**

NO.	DESCRIPTION	DATE

**BUILDING ELEVATIONS**


TITLE	-	12/6/2021
PROJECT NUMBER	-	DATE
SCALE	1/8" = 1'-0"	REVISION NO.
DRAWN BY	MLY	JGC
CHECKED BY		

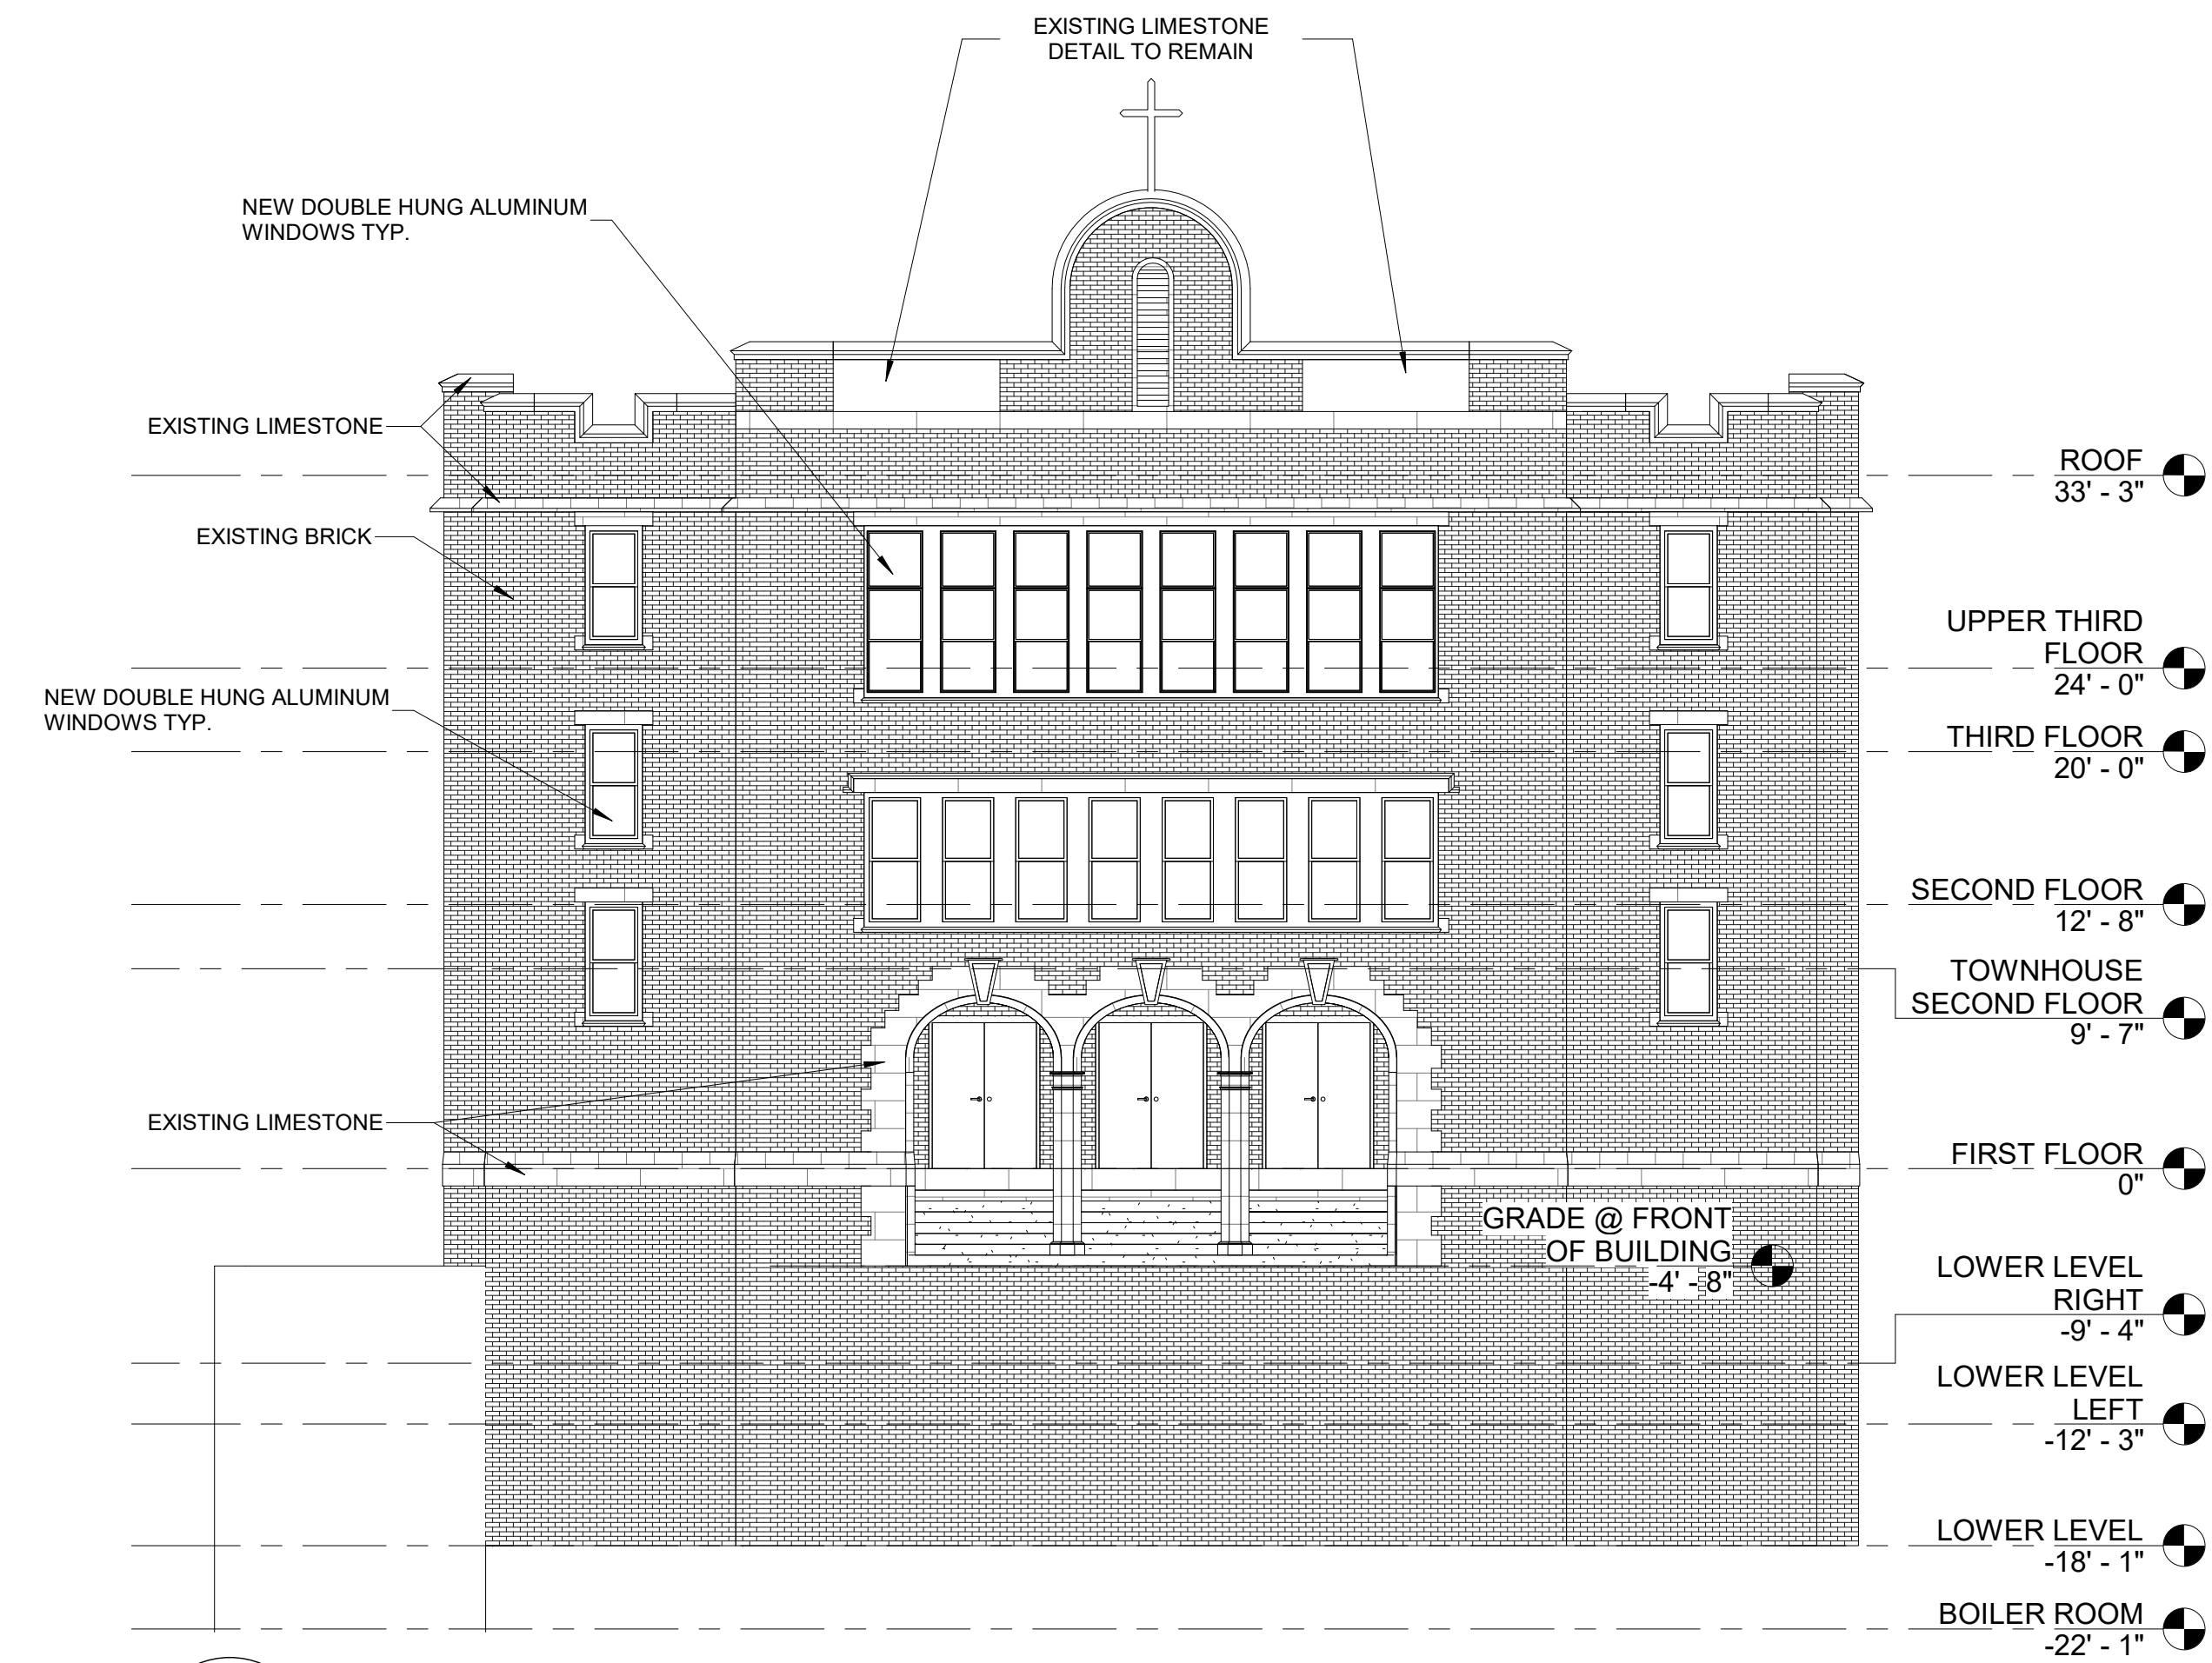

**1 SOUTH ELEVATION**  
A-200 SCALE: 1/8" = 1'-0"



**2 WEST ELEVATION**  
A-200 SCALE: 1/8" = 1'-0"

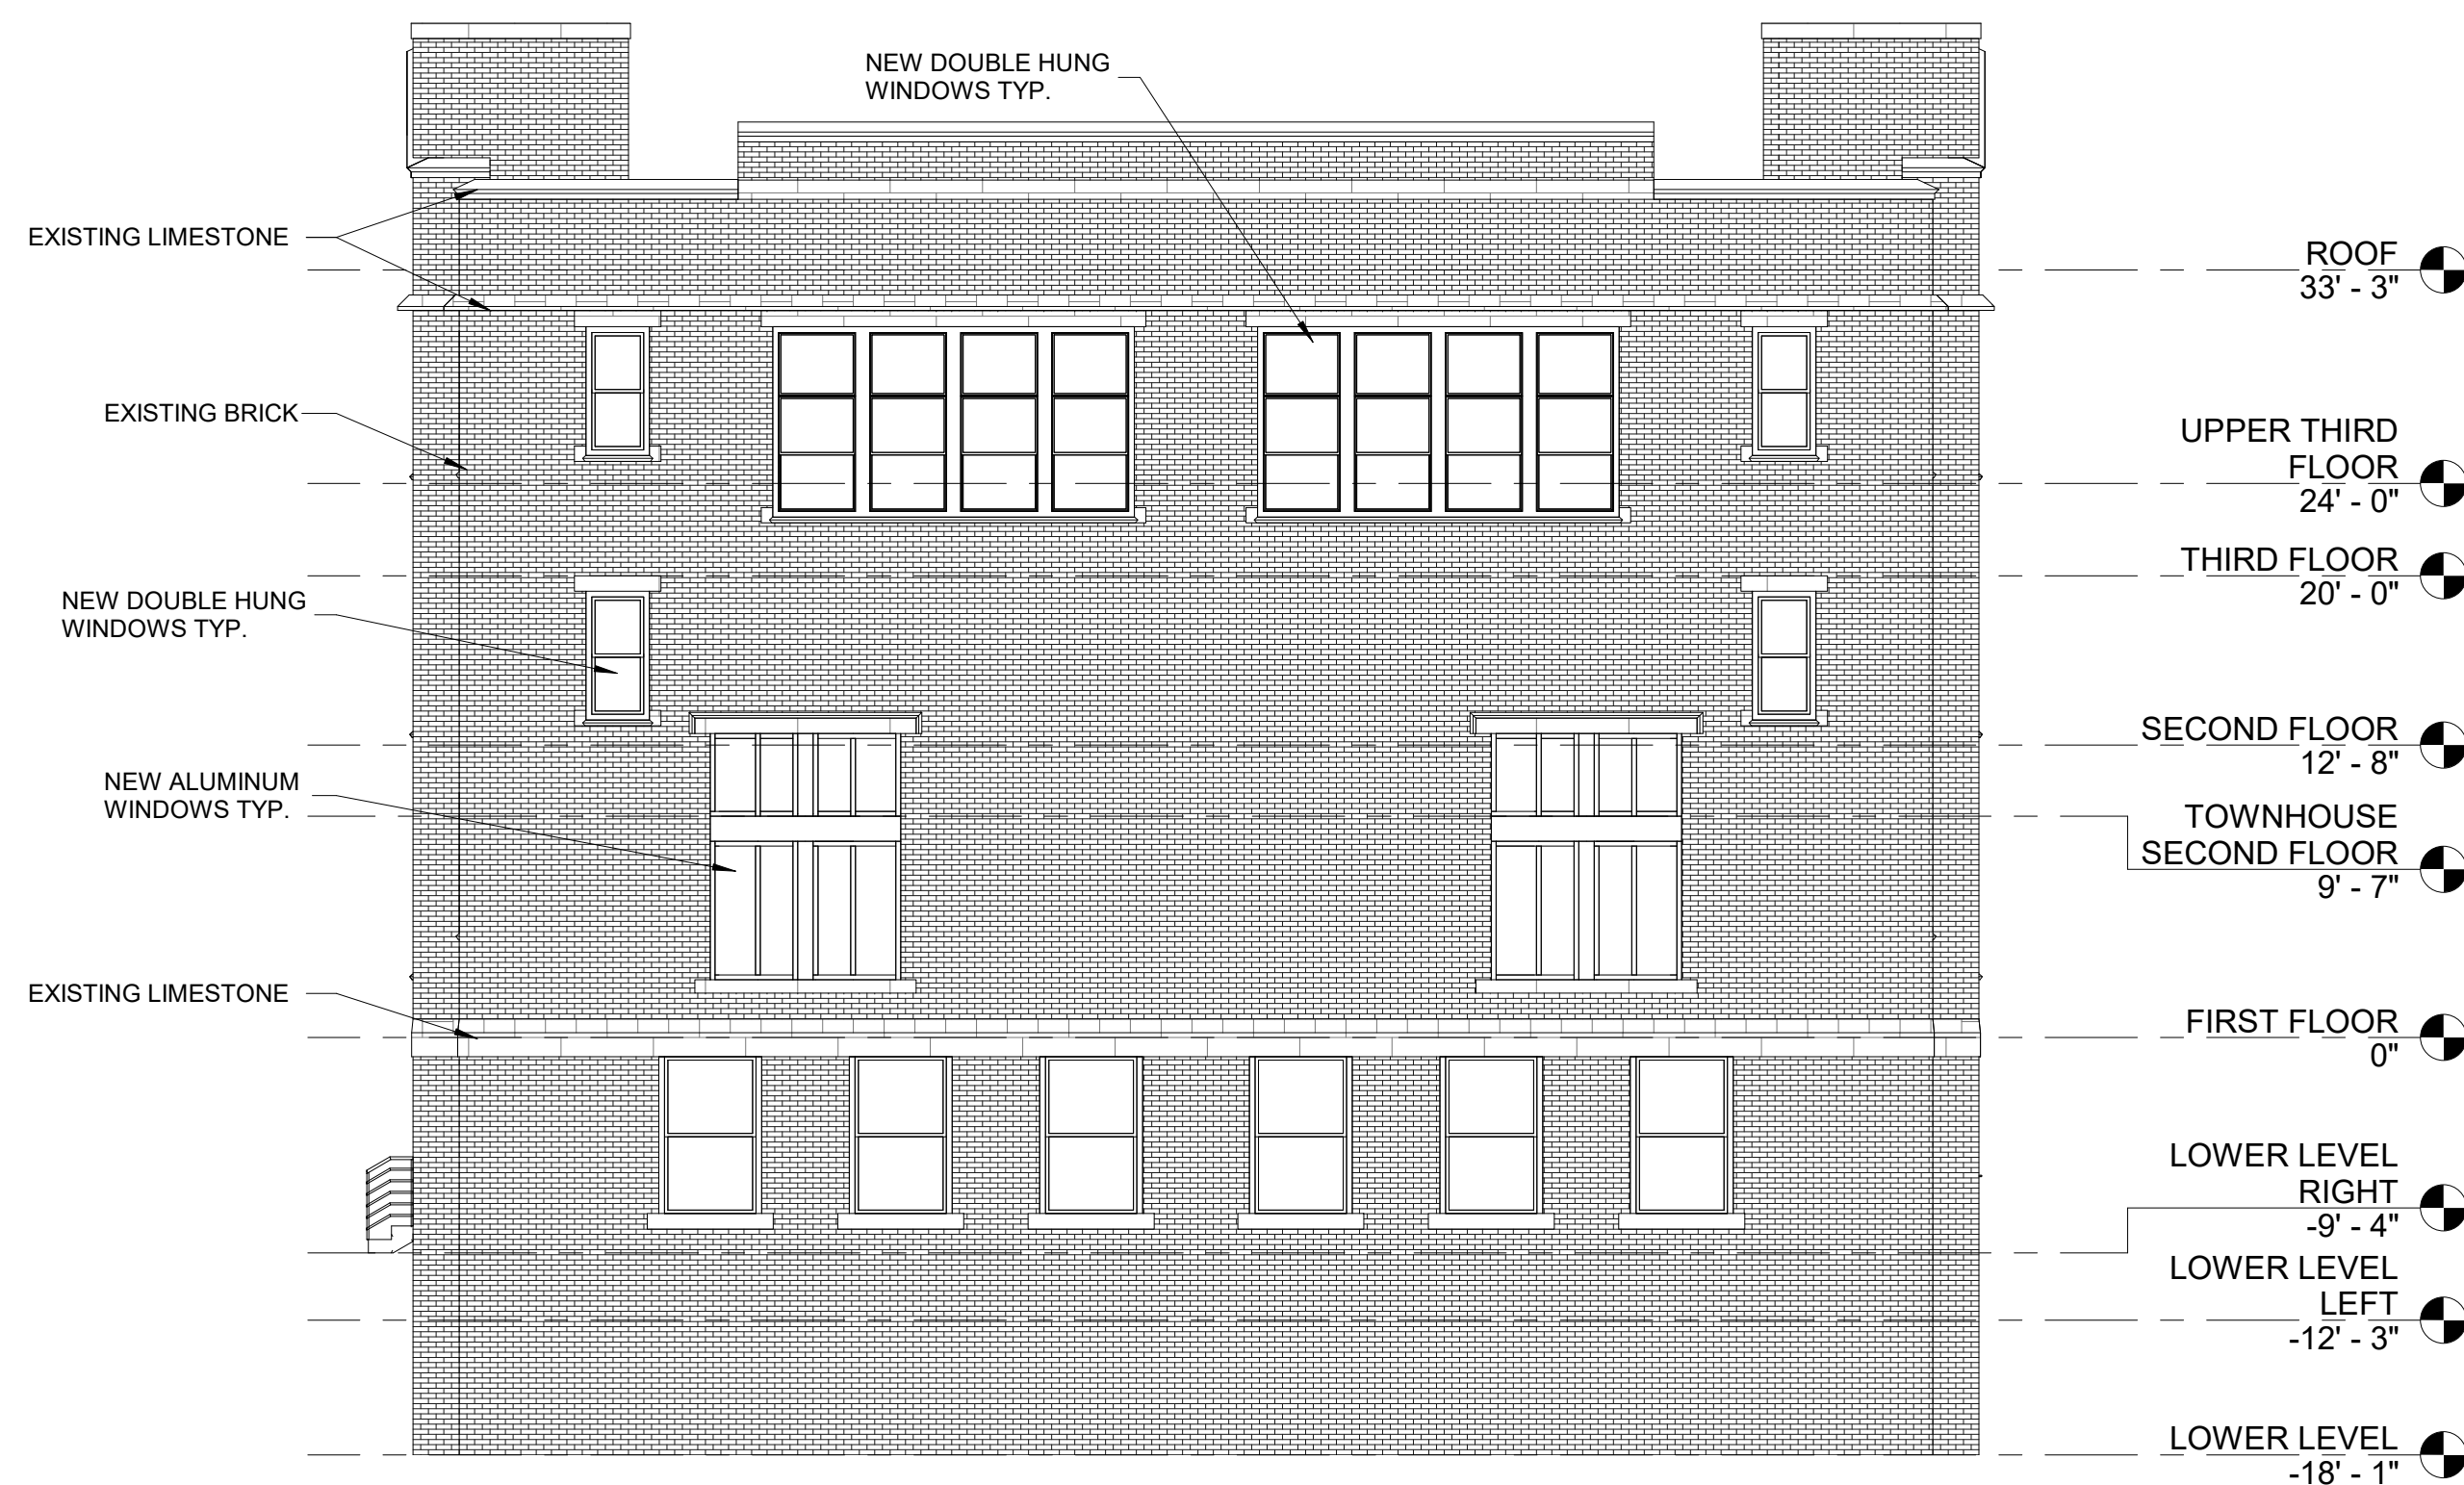

**1 NORTH ELEVATION**  
A-201 SCALE: 1/8" = 1'-0"



**2 EAST ELEVATION**  
A-201 SCALE: 1/8" = 1'-0"

# Bällina

GROUP, LLC

1439 MONROE AVE  
SUITE 1  
DUNMORE, PA 18509  
TEL: (570) 207-0195  
www.ballinagroup.com

**CONSULTANTS**

**COPYRIGHT RESERVED**  
THE COPYRIGHTS TO ALL DESIGNS AND DRAWINGS ARE THE PROPERTY OF BALLINA GROUP, LLC. REPRODUCTION OR USE FOR ANY PURPOSE OTHER THAN THAT AUTHORIZED BY BALLINA GROUP, LLC IS FORBIDDEN.

**BETHLEHEM SCHOOL APARTMENTS**

127 E 4TH STREET  
BETHLEHEM, PA 18015

**REVISIONS**


NO.	DESCRIPTION	DATE

**BUILDING ELEVATIONS**

TITLE	DATE
-	12/6/2021
PROJECT NUMBER	DATE
1/8" = 1'-0"	
SCALE	REVISION NO.
MLY	JGC
DRAWN BY	CHECKED BY

**A-201**



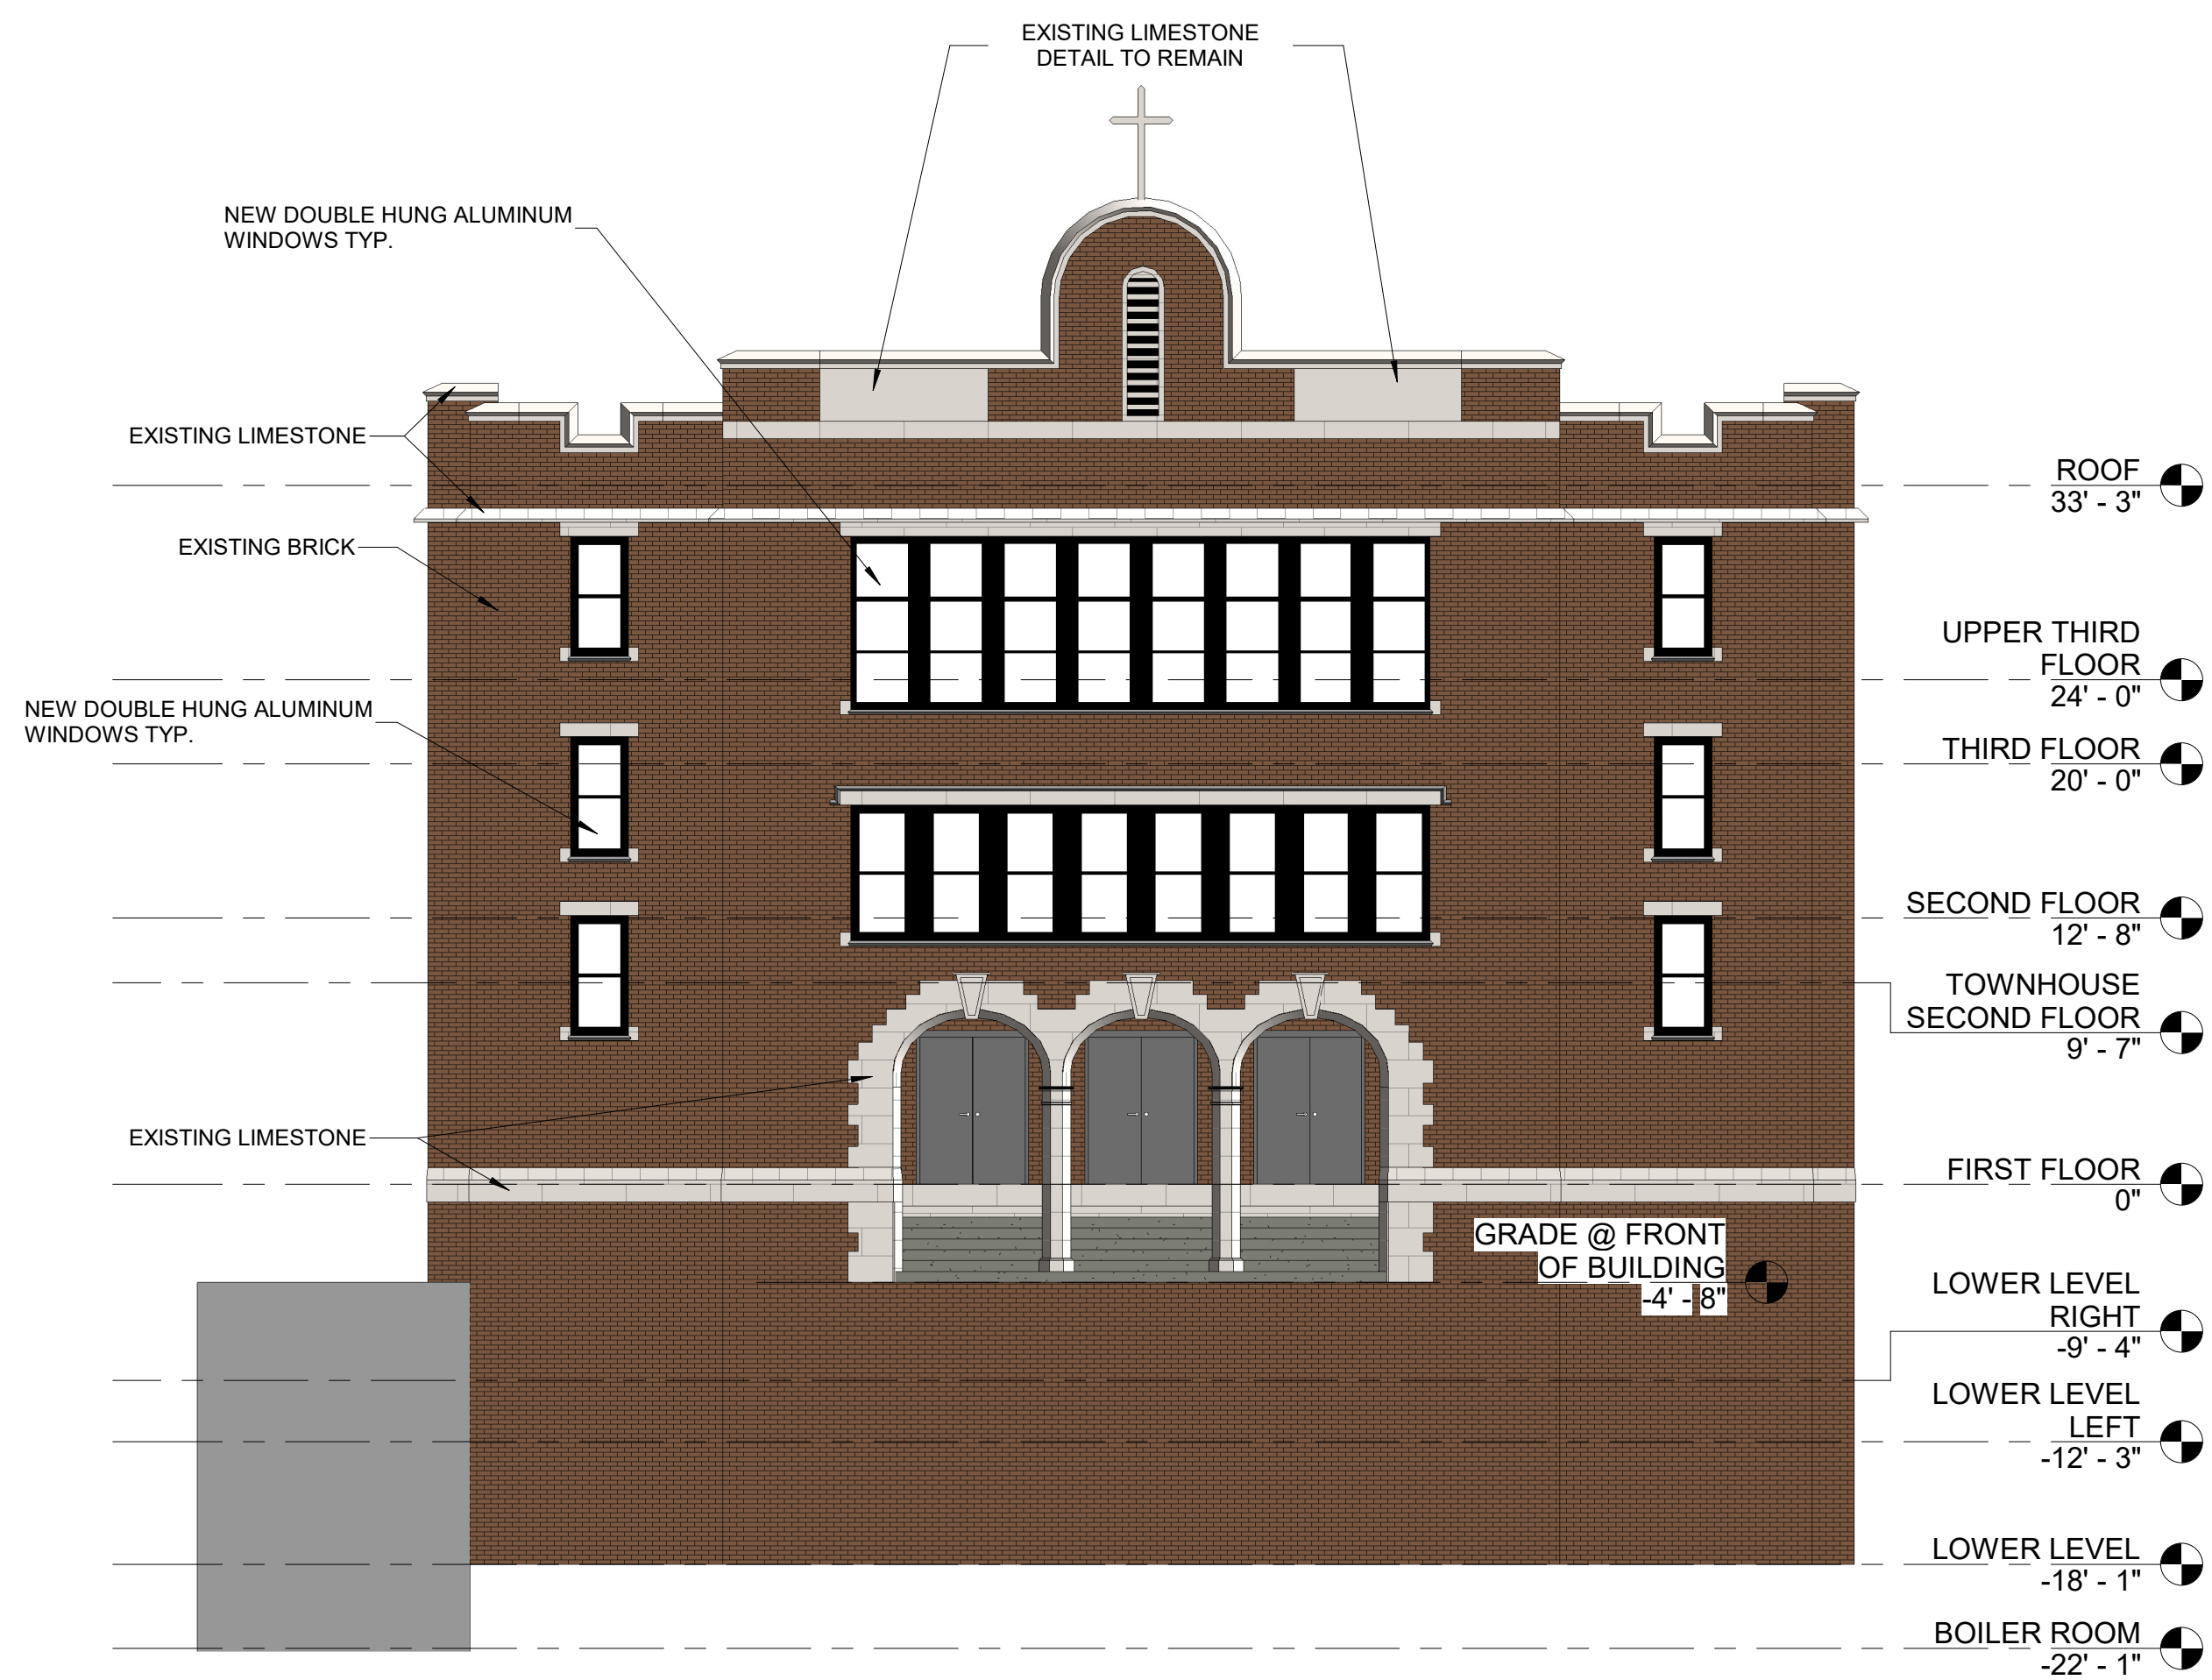

1 SOUTH ELEVATION  
A-202 SCALE: 1/8" = 1'-0"



2 WEST ELEVATION  
A-202 SCALE: 1/8" = 1'-0"

# Bällina

GROUP, LLC

1439 MONROE AVE  
SUITE 1  
DUNMORE, PA 18509  
TEL: (570) 207-0195  
www.ballinagroup.com

## CONSULTANTS

**COPYRIGHT RESERVED**  
THE COPYRIGHTS TO ALL DESIGNS AND DRAWINGS ARE THE PROPERTY OF BALLINA GROUP, LLC. REPRODUCTION OR USE FOR ANY PURPOSE OTHER THAN THAT AUTHORIZED BY BALLINA GROUP, LLC IS FORBIDDEN.

## BETHLEHEM SCHOOL APARTMENTS

127 E 4TH STREET  
BETHLEHEM, PA 18015

## REVISIONS

NO.	DESCRIPTION	DATE

## BUILDING ELEVATIONS

TITLE	DATE
-	12/6/2021
PROJECT NUMBER	DATE
1/8" = 1'-0"	
SCALE	REVISION NO.
MLY	JGC
DRAWN BY	CHECKED BY

A-202





1 NORTH ELEVATION  
A-203 SCALE: 1/8" = 1'-0"



2 EAST ELEVATION  
A-203 SCALE: 1/8" = 1'-0"

# Bällina

GROUP, LLC

1439 MONROE AVE  
SUITE 1  
DUNMORE, PA 18509  
TEL: (570) 207-0195  
www.ballinagroup.com

**CONSULTANTS**

**COPYRIGHT RESERVED**  
THE COPYRIGHTS TO ALL DESIGNS AND DRAWINGS ARE THE PROPERTY OF BALLINA GROUP, LLC. REPRODUCTION OR USE FOR ANY PURPOSE OTHER THAN THAT AUTHORIZED BY BALLINA GROUP, LLC IS FORBIDDEN.

**BETHLEHEM SCHOOL APARTMENTS**

127 E 4TH STREET  
BETHLEHEM, PA 18015

**REVISIONS**

NO.	DESCRIPTION	DATE

**BUILDING ELEVATIONS**

TITLE	-	12/6/2021
PROJECT NUMBER	1/8" = 1'-0"	DATE
SCALE	MLY	REVISION NO.
DRAWN BY	JGC	CHECKED BY

A-203





CURRENT STREETScape



PROPOSED STREETScape

# Bällina

GROUP, LLC

1439 MONROE AVE  
SUITE 1  
DUNMORE, PA 18509  
TEL: (570) 207-0195  
www.ballinagroup.com

CONSULTANTS

COPYRIGHT RESERVED  
THE COPYRIGHTS TO ALL DESIGNS AND DRAWINGS ARE THE PROPERTY OF BALLINA GROUP, LLC. REPRODUCTION OR USE FOR ANY PURPOSE OTHER THAN THAT AUTHORIZED BY BALLINA GROUP, LLC IS FORBIDDEN.

**BETHLEHEM SCHOOL APARTMENTS**

127 E 4TH STREET  
BETHLEHEM, PA 18015

REVISIONS

NO.	DESCRIPTION	DATE

STREETScape

TITLE  
- 12/6/2021  
PROJECT NUMBER DATE

SCALE REVISION NO.  
MLY JGC  
DRAWN BY CHECKED BY





CURRENT STREETScape



PROPOSD STREETScape

# Bällina

GROUP, LLC

1439 MONROE AVE  
 SUITE 1  
 DUNMORE, PA 18509  
 TEL: (570) 207-0195  
 www.ballinagroup.com

CONSULTANTS

COPYRIGHT RESERVED  
 THE COPYRIGHTS TO ALL DESIGNS AND DRAWINGS  
 ARE THE PROPERTY OF BALLINA GROUP, LLC.  
 REPRODUCTION OR USE FOR ANY PURPOSE  
 OTHER THAN THAT AUTHORIZED BY BALLINA  
 GROUP, LLC IS FORBIDDEN.

**BETHLEHEM SCHOOL  
 APARTMENTS**

127 E 4TH STREET  
 BETHLEHEM, PA 18015

REVISIONS

NO.	DESCRIPTION	DATE

STREETScape

TITLE  
 - 12/6/2021  
 PROJECT NUMBER DATE

SCALE REVISION NO.  
 MLY JGC  
 DRAWN BY CHECKED BY