



GENERAL NOTES:

1. DRAWINGS ARE NOT TO BE SCALED.
2. DIMENSIONS TO NEW PARTITIONS ARE TO ROUGH FRAMING.
3. PRIOR TO BEGINNING FOUNDATIONS, CONTR. SHALL REVIEW ALL DIMENSIONS AND LAYOUT CONDITIONS WITH ARCHITECT AND NOTIFY ARCHITECT OF ANY DISCREPANCIES FROM PLAN.
4. ALL WINDOW AND DOOR HEADERS IN BEARING WALLS SHALL BE 2 - 2X10'S UNLESS NOTED OTHERWISE.
5. ALL FRAMING SHALL BE FIRESTOPPED ACCORDING TO ALL APPLICABLE CODES INCLUDING BUT NOT LIMITED TO IBC 2003 AS AMENDED LOCALLY.
6. CONSTRUCT ALL BLD'G COMPONENTS ACCORDING TO APPLICABLE CODES AND ORDINANCES, INCLUDING BUT NOT LIMITED TO IBC 2003 AS AMENDED LOCALLY.

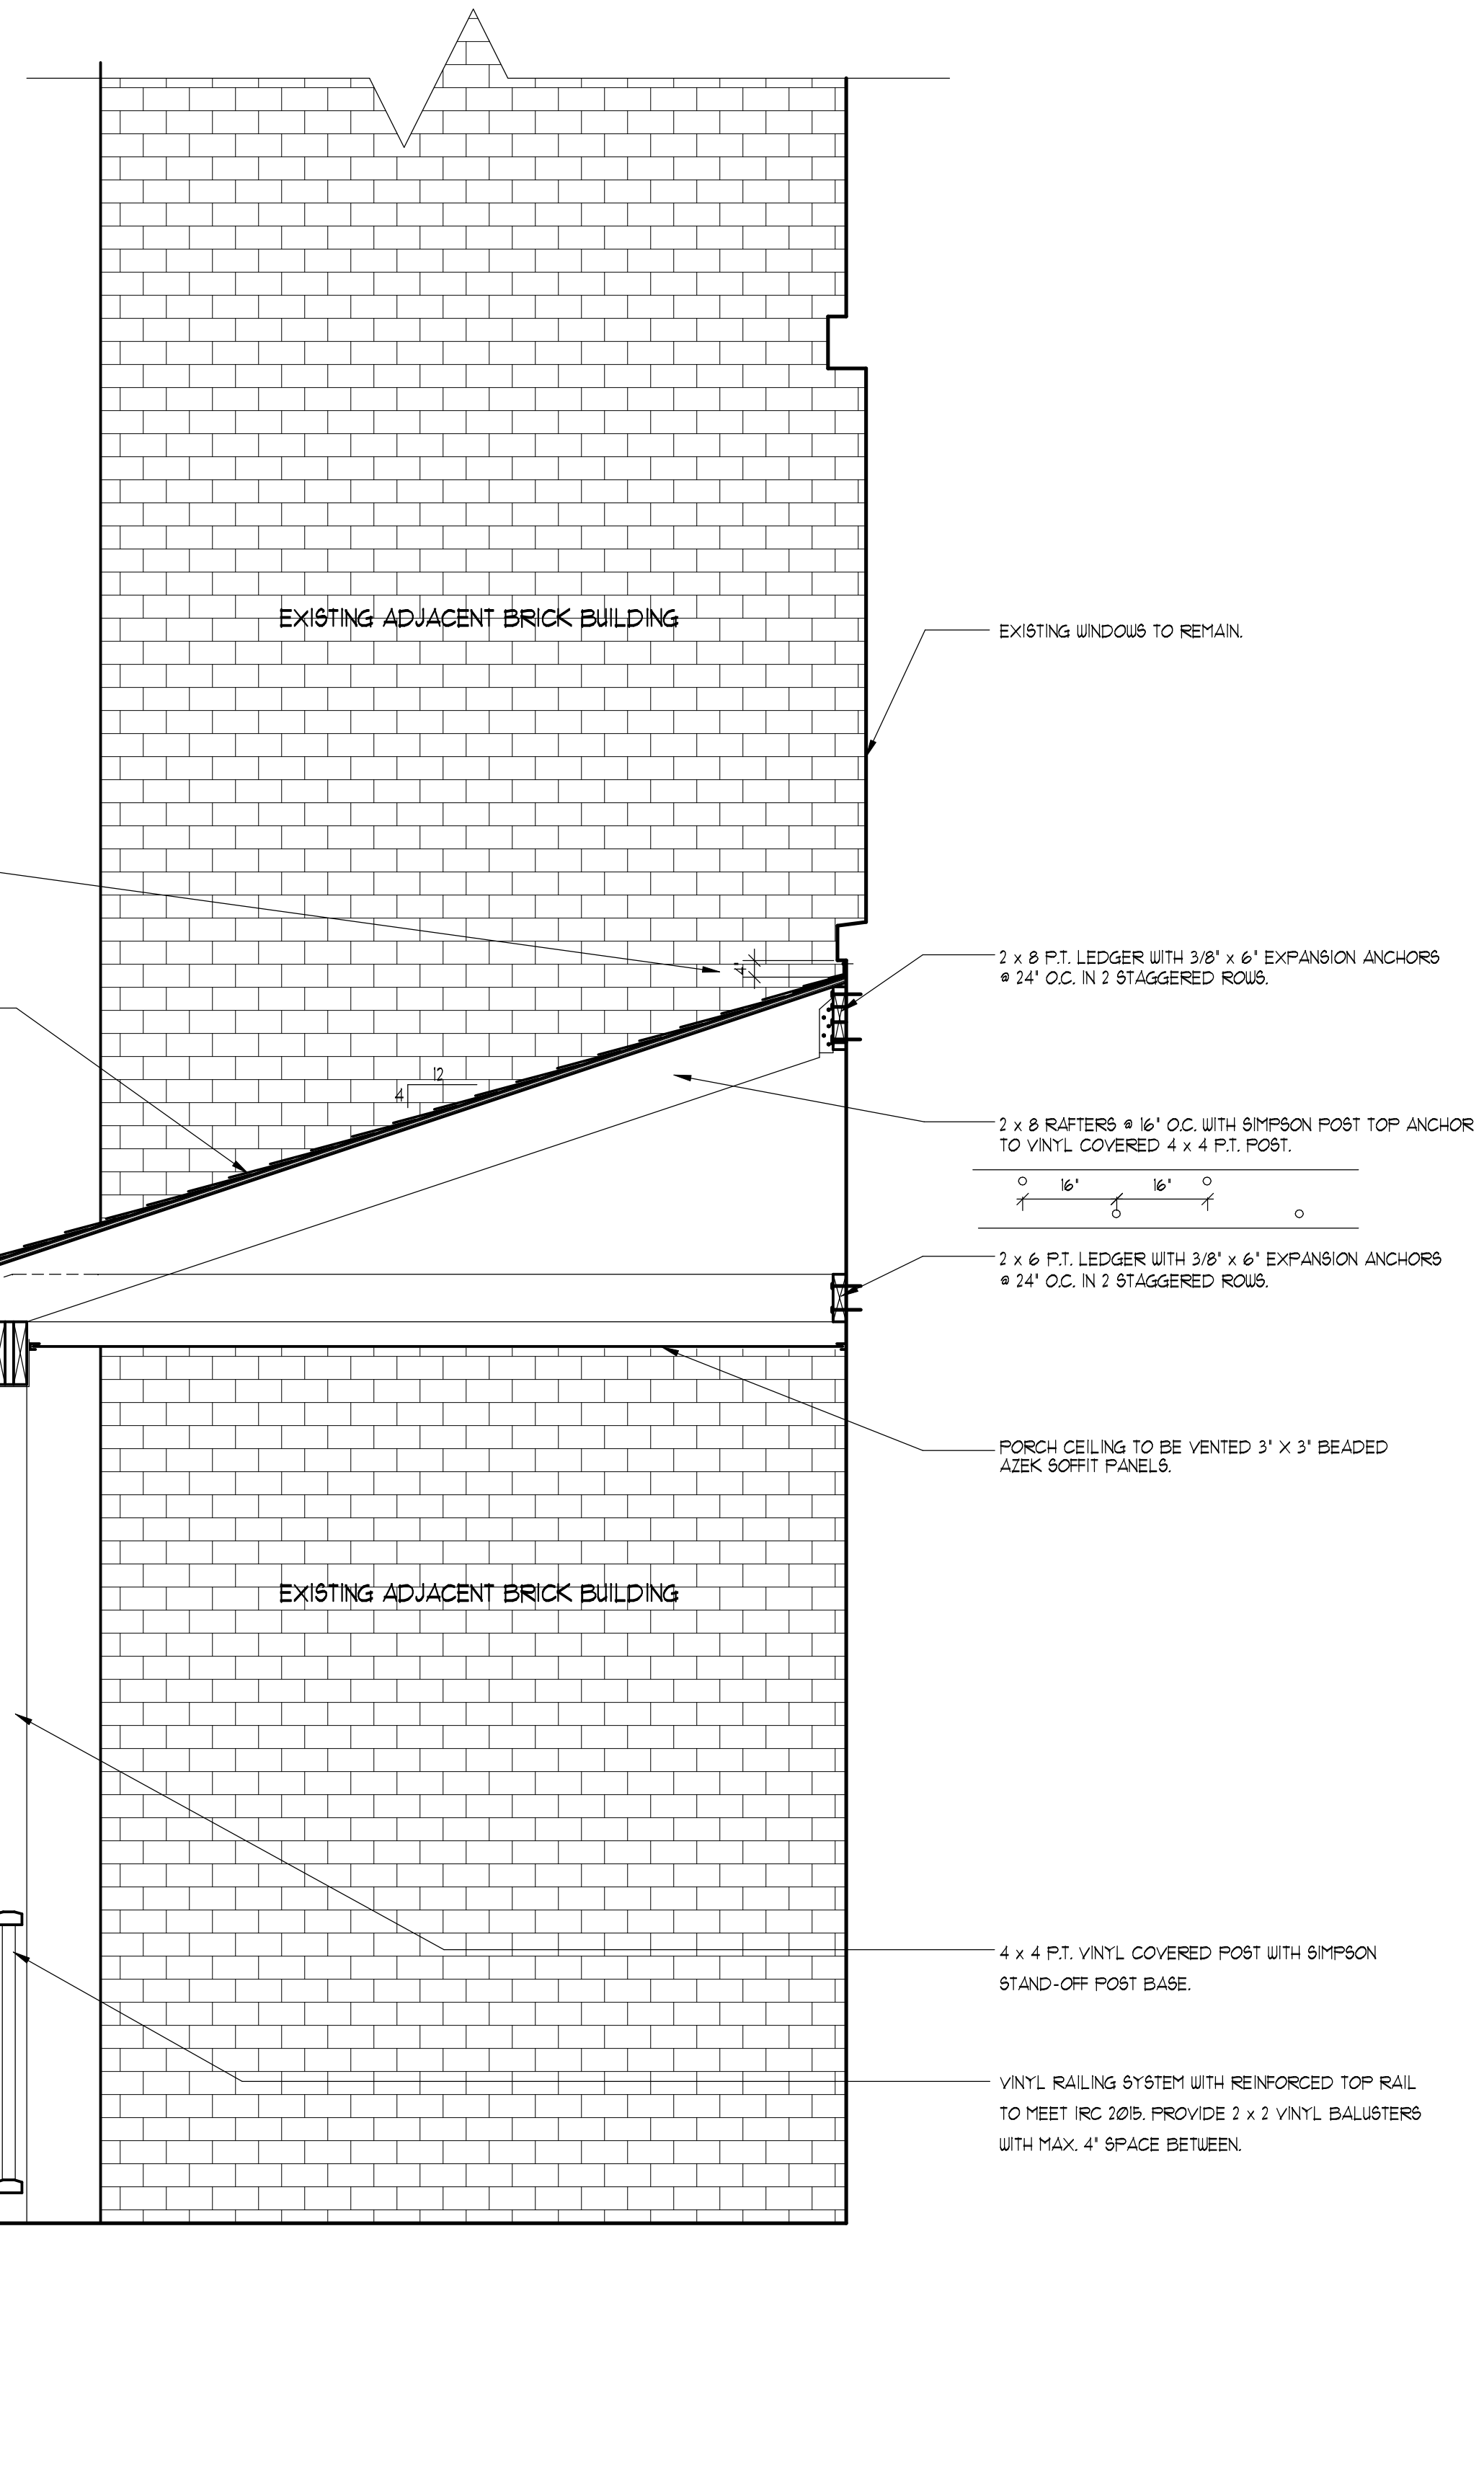


PORCH SECTION
SCALE: 3/4"=1'-0"

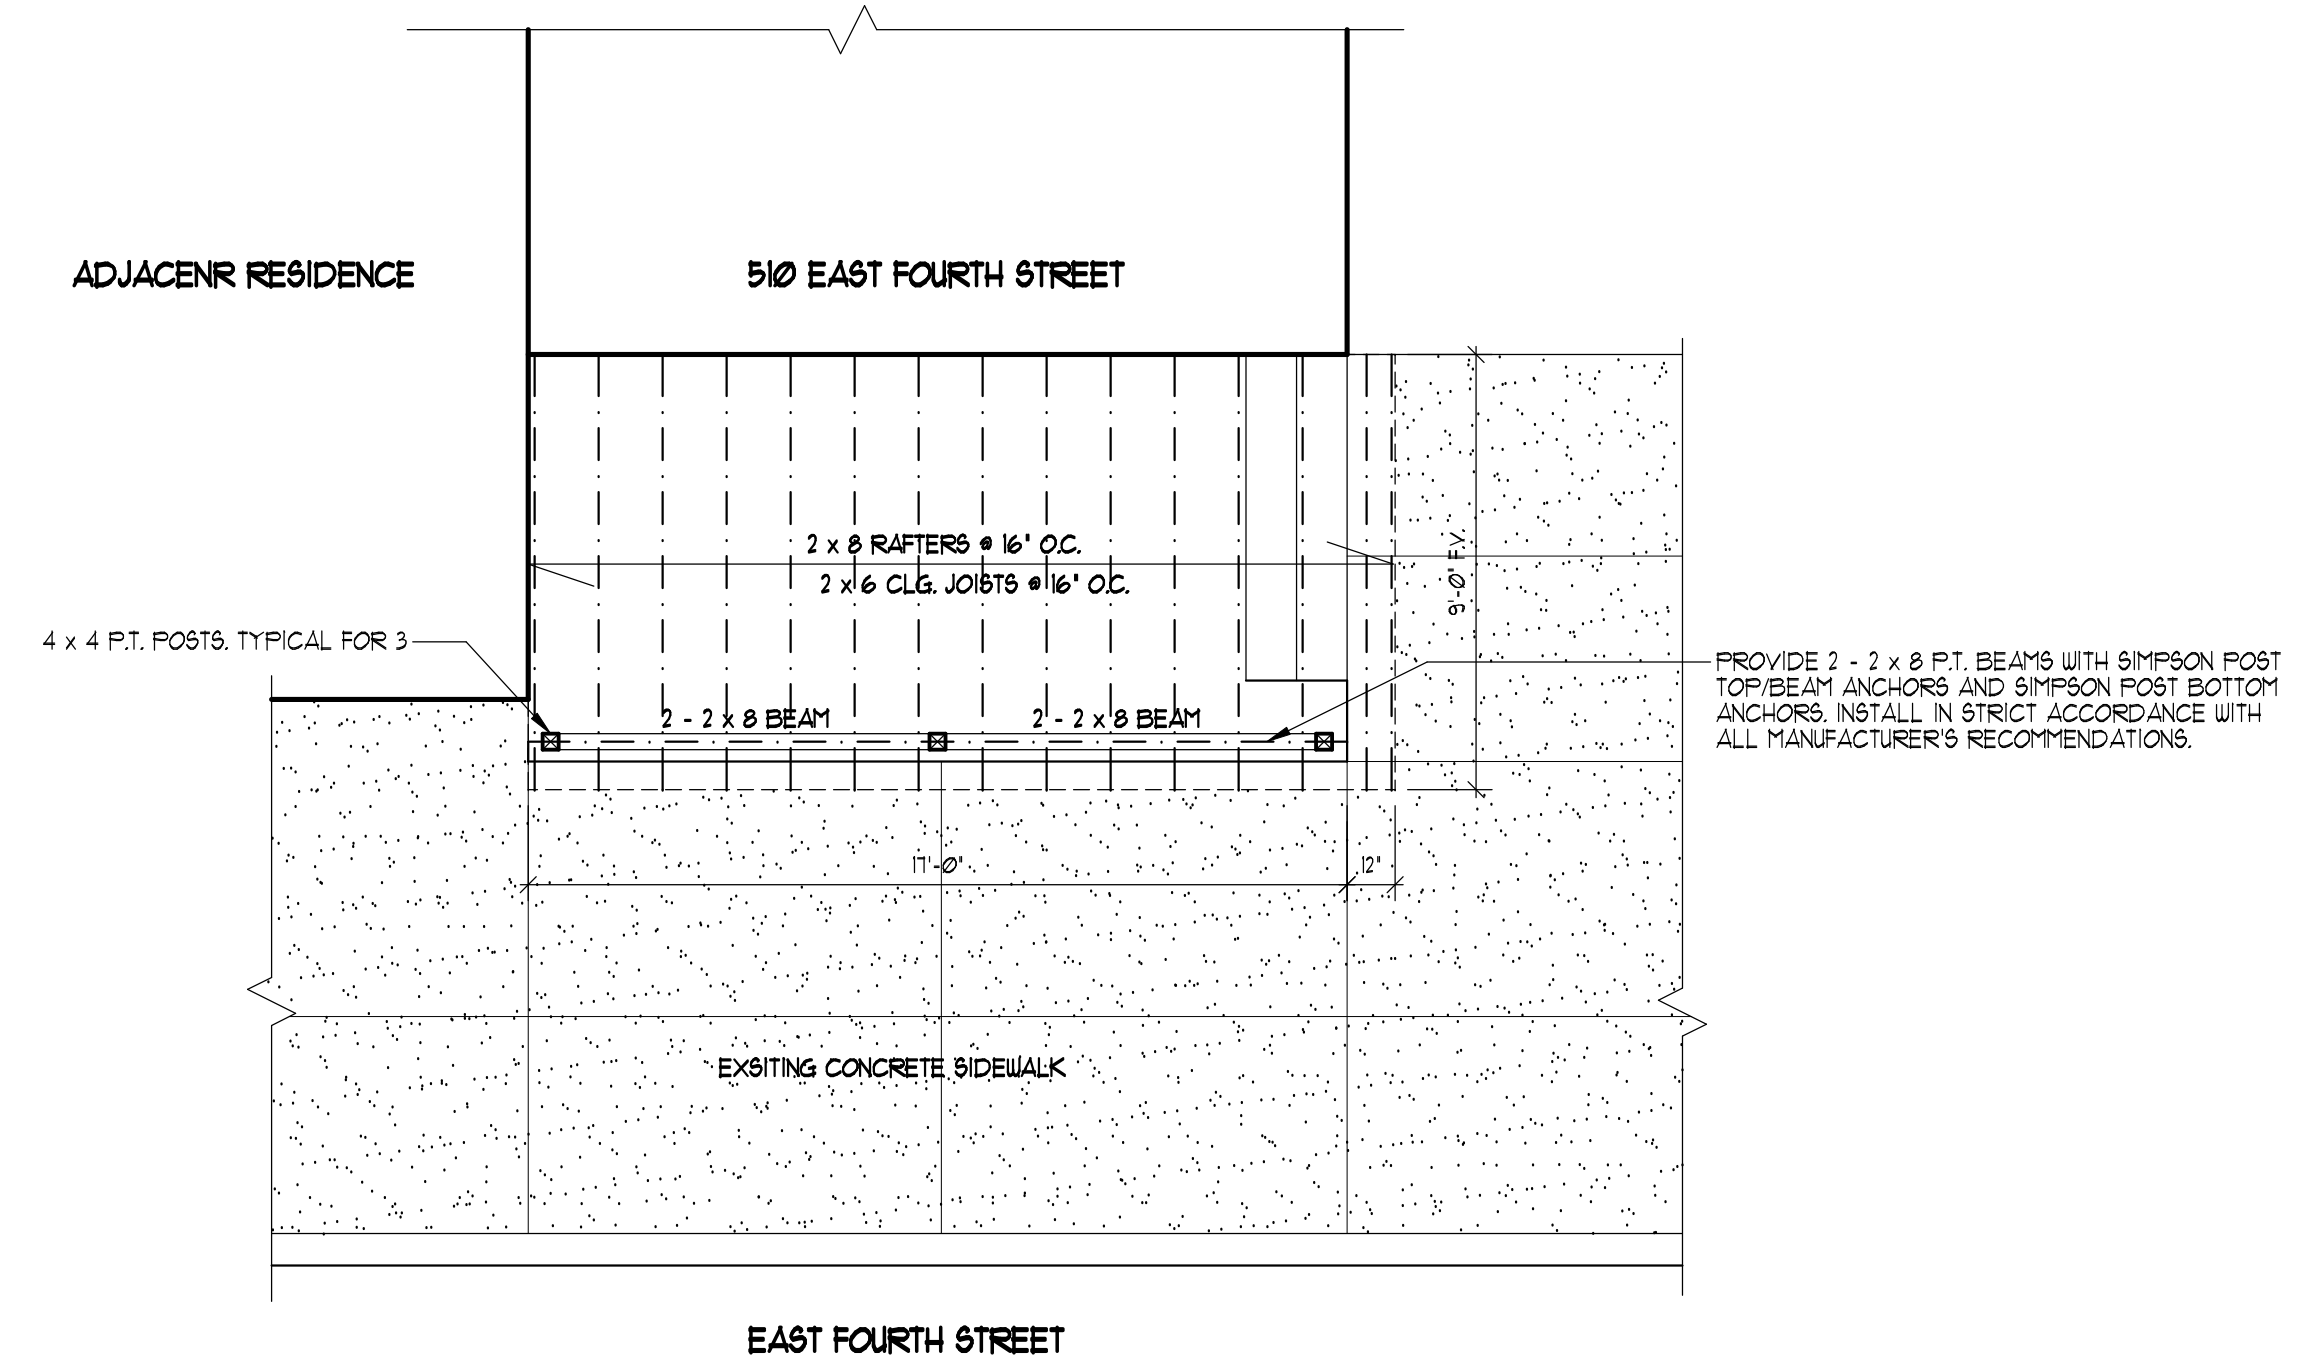

FIRST FLOOR PLAN
SCALE: 1/4"=1'-0"



FRONT ELEVATION
SCALE: 1/4"=1'-0"

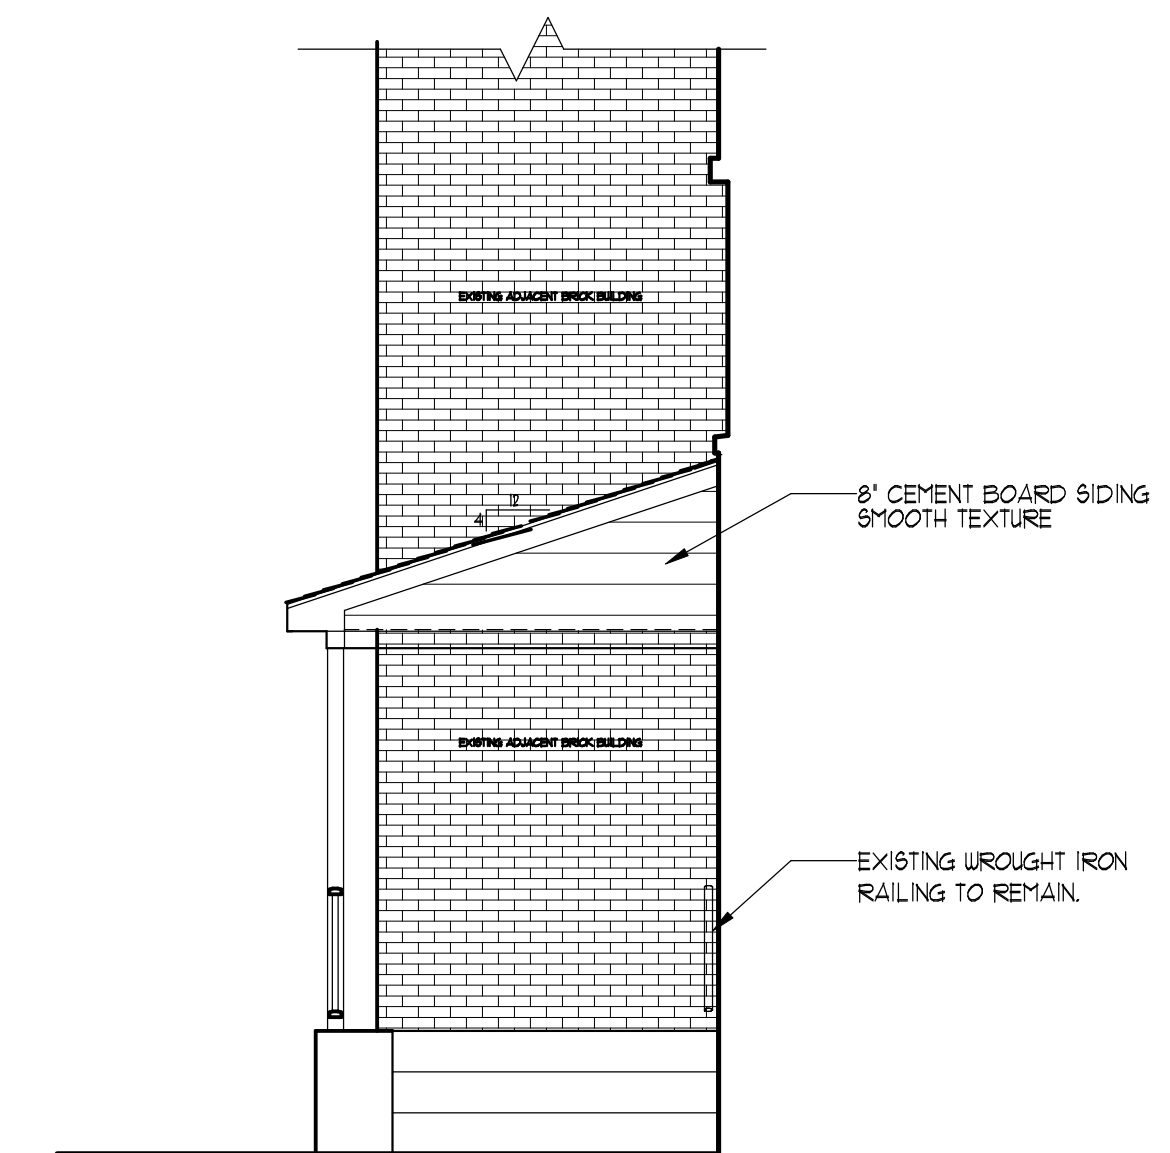

SIDE ELEVATION
SCALE: 1/4"=1'-0"

FIRST FLOOR PLAN
08-10-21 REVISED FOR SEUCC SUBMISSION

08-02-2021

LEE ARCHITECTURAL ASSOCIATES


310 S. NEW ST. BETHLEHEM, PA 18018
PH: (610)865-6666 FAX: (610)865-6666

PROJ. 21015

PROPOSED PORCH RECONSTRUCTION AT:

EXISTING RESIDENCE

510 EAST FOURTH ST. • BETHLEHEM • PENNSYLVANIA

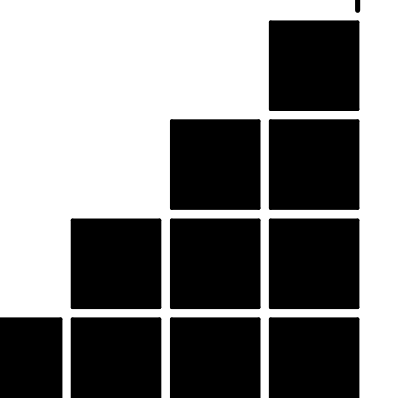

A1