


ETTWEIN STREET LEVEL PLAN
1/8" = 1'-0"

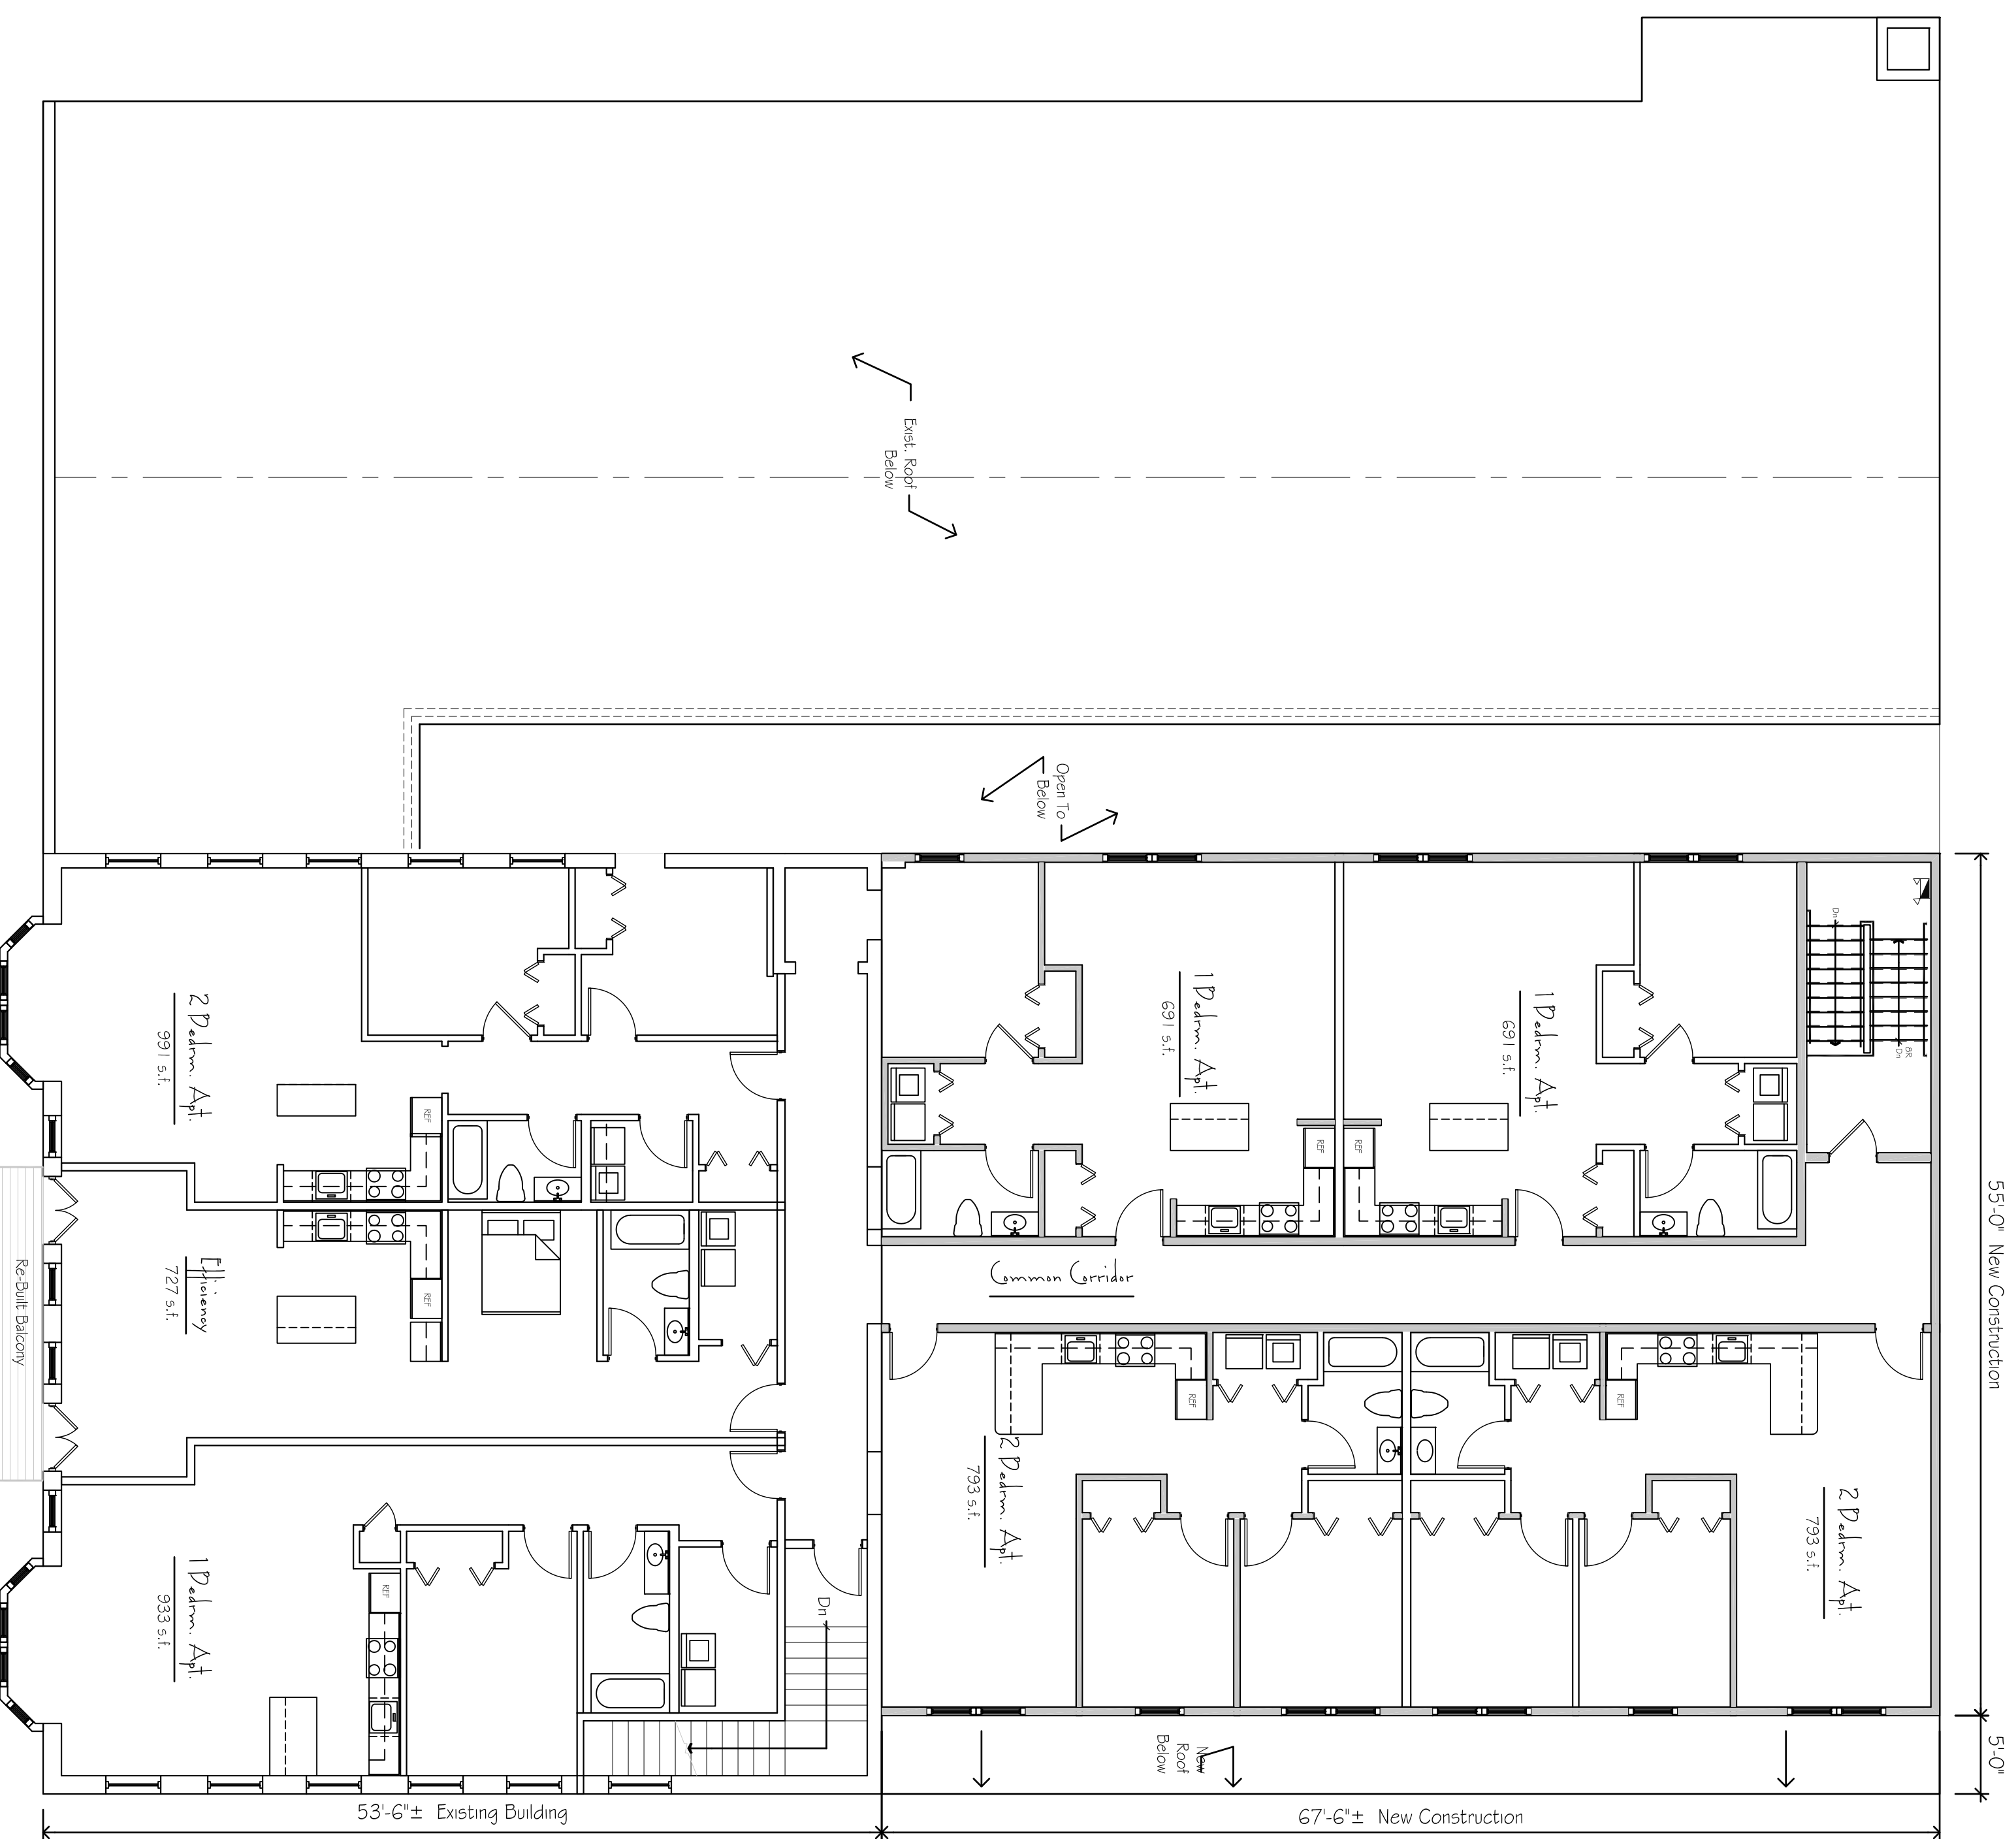

3RD FLOOR PLAN
1/8" = 1'-0"

NOT FOR CONSTRUCTION

ETTWEIN STREET
LEVEL & 3RD FLOOR
PLANS

Proposed:
Apt. House
10-16 W. Goepf Street
Bethlehem, PA

Artefact Inc.
CHRISTINE USSER, AIA
26-28 EAST THIRD STREET
BETHLEHEM, PA 18015
610.861.9772 FAX
www.artefactarchitecture.com
Architectural |
Sustainable Design |
Preservation and Planning |

PROJECT NUMBER: CU
DRAWN BY: CU
CHECKED BY:
DATE: 02.28.20
REVISION DATE:

A-102