

APPLICATION FOR CERTIFICATE OF APPROPRIATENESS (COA)

Building address 23 E. Church Street Bethlehem PA 18018
 Owner of building Glenn M Price Phone [REDACTED]
 Owner's **email** & mailing address [REDACTED]
 Applicant Glenn Price Phone: [REDACTED]
 Applicant's **email** & mailing address BE SAME
Street and Number City State Zip Code

APPLICANT MUST ATTEND MEETING FOR CASE TO BE HEARD.
USE THE CHECKLIST ON THE BACK OF THIS APPLICATION TO ENSURE YOUR SUBMISSION IS COMPLETE.

Application form, photographs, and drawings must be submitted 2 weeks prior to the regular scheduled meeting in order to be placed on the agenda for the next meeting.

1. PHOTOGRAPHS - Photographs of your building and neighboring buildings **must accompany** your application.

2. TYPE OF WORK PROPOSED - Check all that apply. Please bring any samples or manufactures specifications for products you will use in this project.

- | | |
|---|---|
| <input type="checkbox"/> Trim and decorative woodwork | <input type="checkbox"/> Skylights |
| <input checked="" type="checkbox"/> Siding and Masonry | <input type="checkbox"/> Metal work |
| <input type="checkbox"/> Roofing, gutter and downspout | <input type="checkbox"/> Light fixtures |
| <input checked="" type="checkbox"/> Windows, doors, and associated hardware | <input type="checkbox"/> Signs |
| <input type="checkbox"/> Storm windows and storm doors | <input type="checkbox"/> Demolition |
| <input type="checkbox"/> Shutters and associated hardware | <input type="checkbox"/> Other _____ |
| <input type="checkbox"/> Paint (Submit color chips - HARB only) | |

3. DRAWINGS OF PROPOSED WORK - Required drawings **must accompany** your application. Please submit **ONE ORIGINAL AND TEN (10) COPIES OF DRAWINGS, PHOTOGRAPHS, APPLICATION FORM, AND ANY SPECIFICATIONS**

- Alteration, renovation, restoration (1/4 or 1/8"=1'0" scale drawings required IF walls or openings altered.)
- New addition (1/4" or 1/8"=1'0" scale drawings: elevations, floor plans, site plan)
- New building or structure (1/4" or 1/8"=1'0" scale drawings: elevations, floor plans, site plan)
- Demolition, removal of building features or building (1/4" or 1/8"=1'0" scale drawings: elevation of remaining site and site plan)
- A scale drawing, with an elevation view, is required for all sign submittals

4. DESCRIBE PROJECT - Describe any work checked in #2 and #3 above. Attach additional sheets as needed.

Please find attached drawing and photos. Enclosing sleep porch to merge with, and remodel, existing bathroom. Also add upstairs laundry room.


5. APPLICANT'S SIGNATURE [Signature] **DATE:** 3/23/21
OWNER'S SIGNATURE [Signature] **DATE:** 3/23/21

Sleeping porch
facing north

Remove
window


Replace window
similar style
as first floor

Relocate
downspout

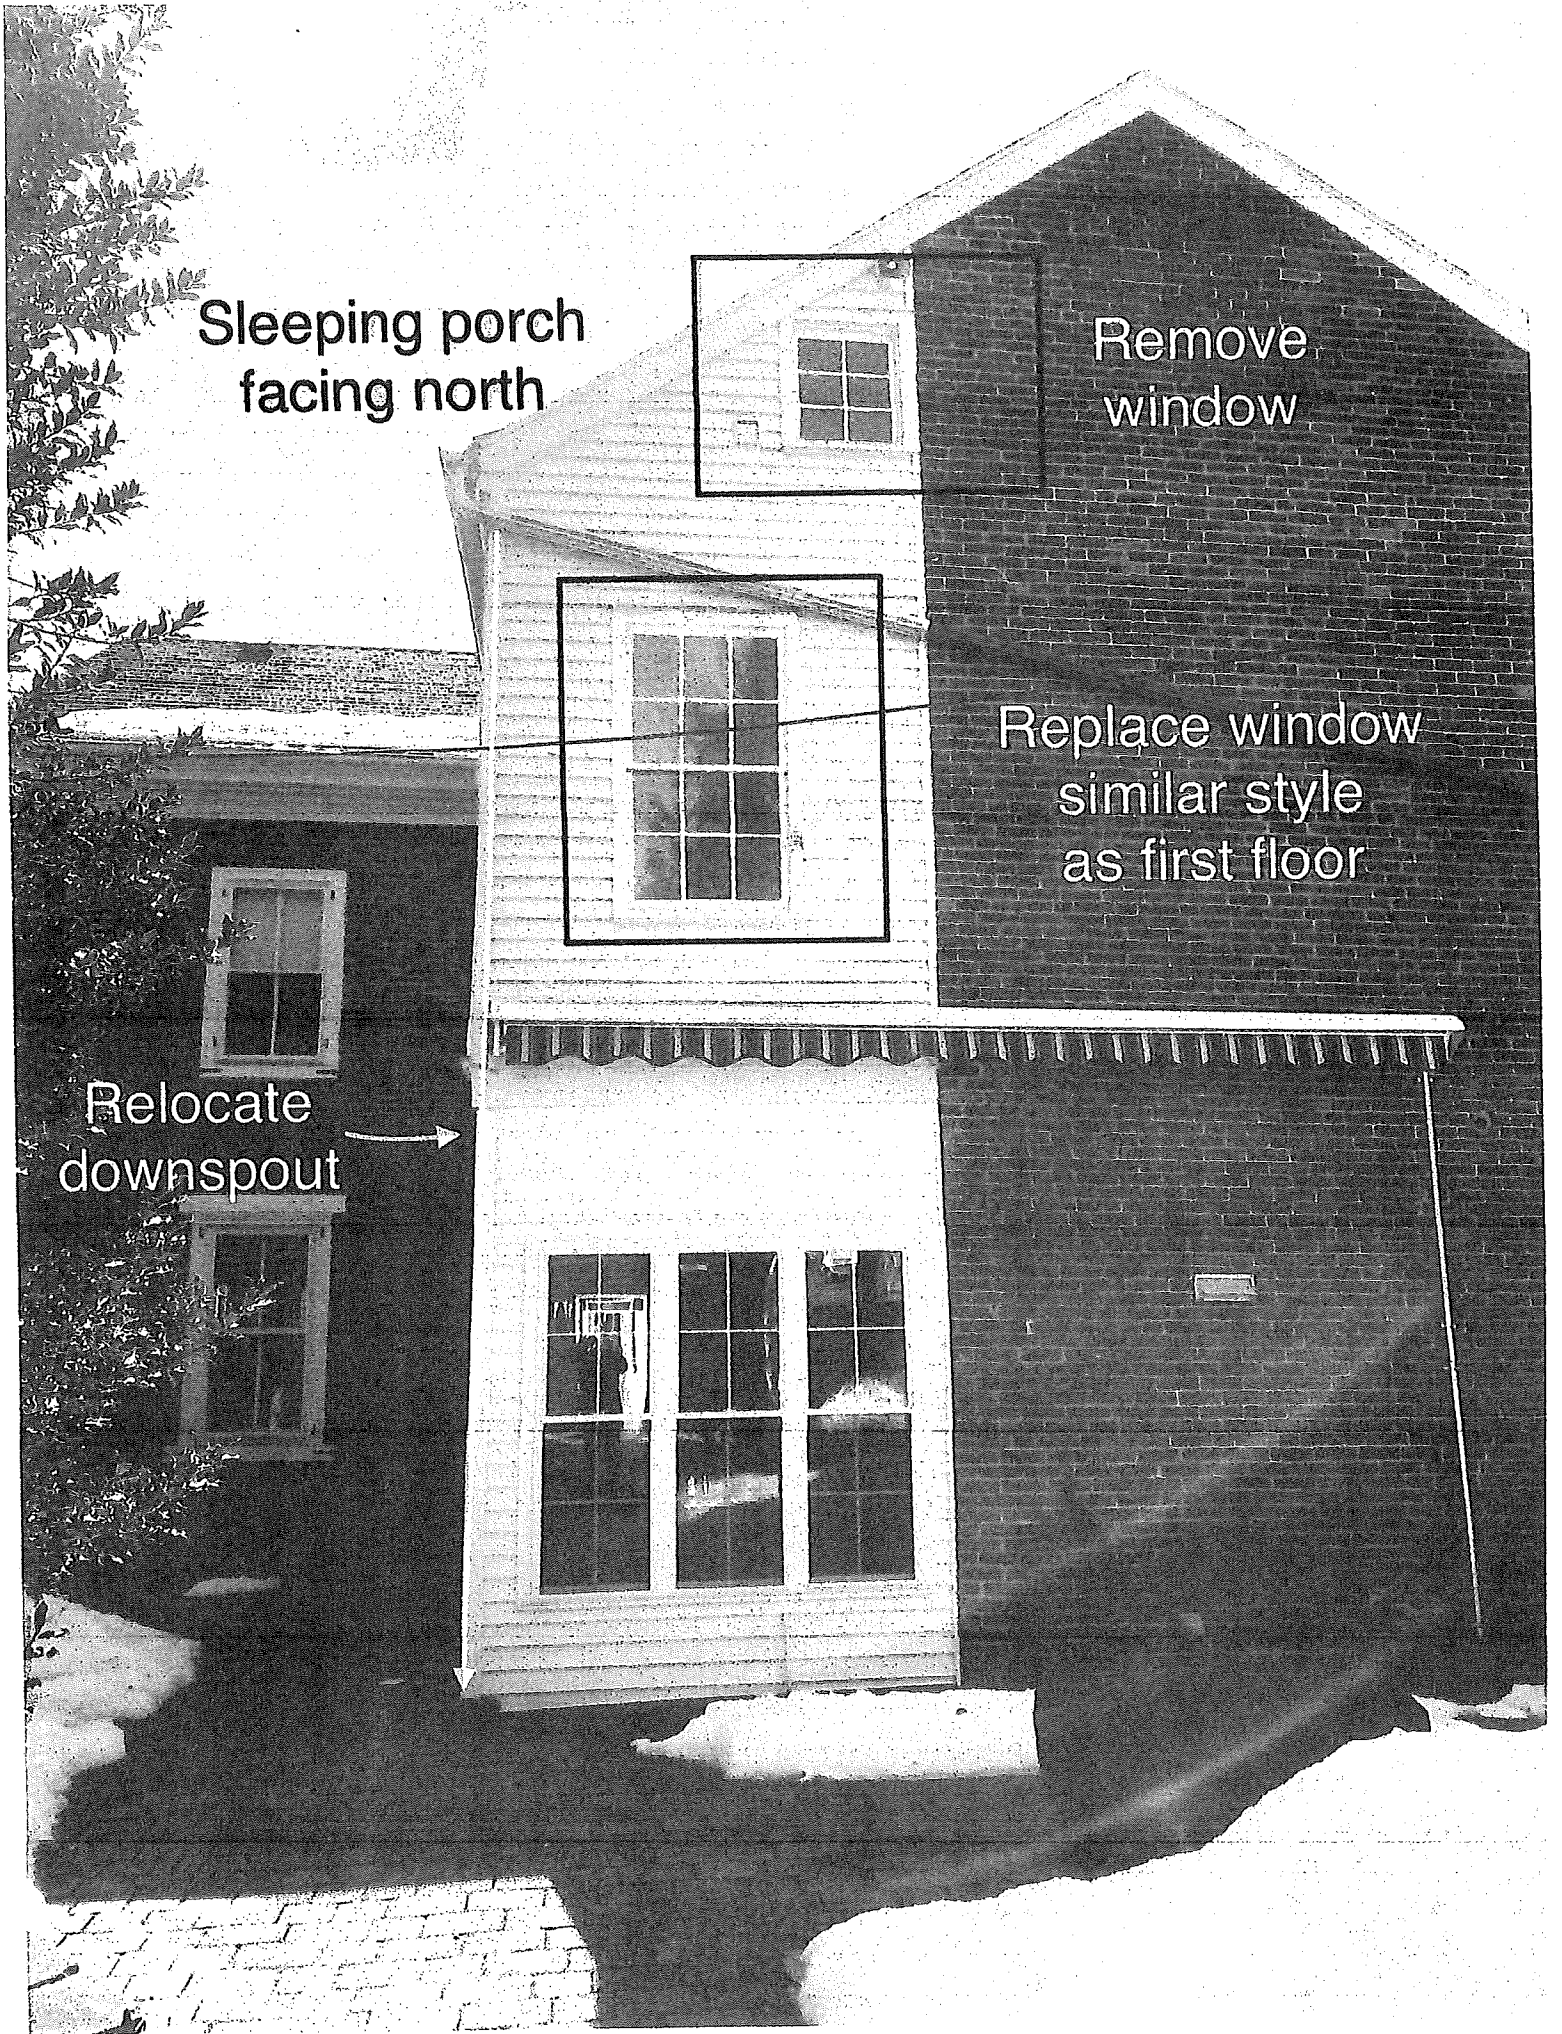


Sleeping porch facing East

Enclose sleeping porch and replace vinyl siding with white smooth (no wood grain) 4 inch plank James Hardi board siding

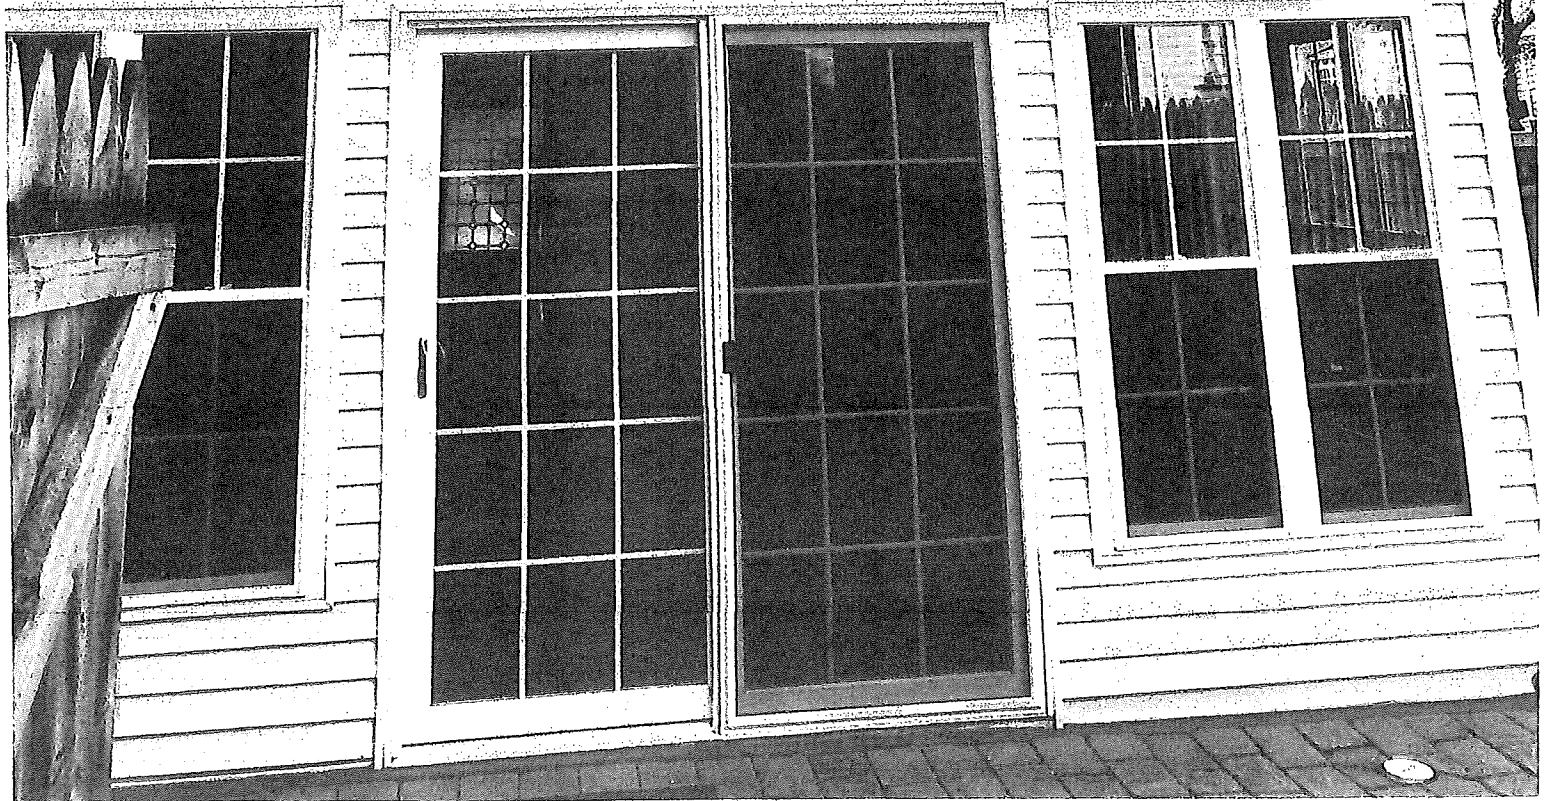

Glen Price
 23 E Church Street
 Bethlehem

Inside Room Dimensions

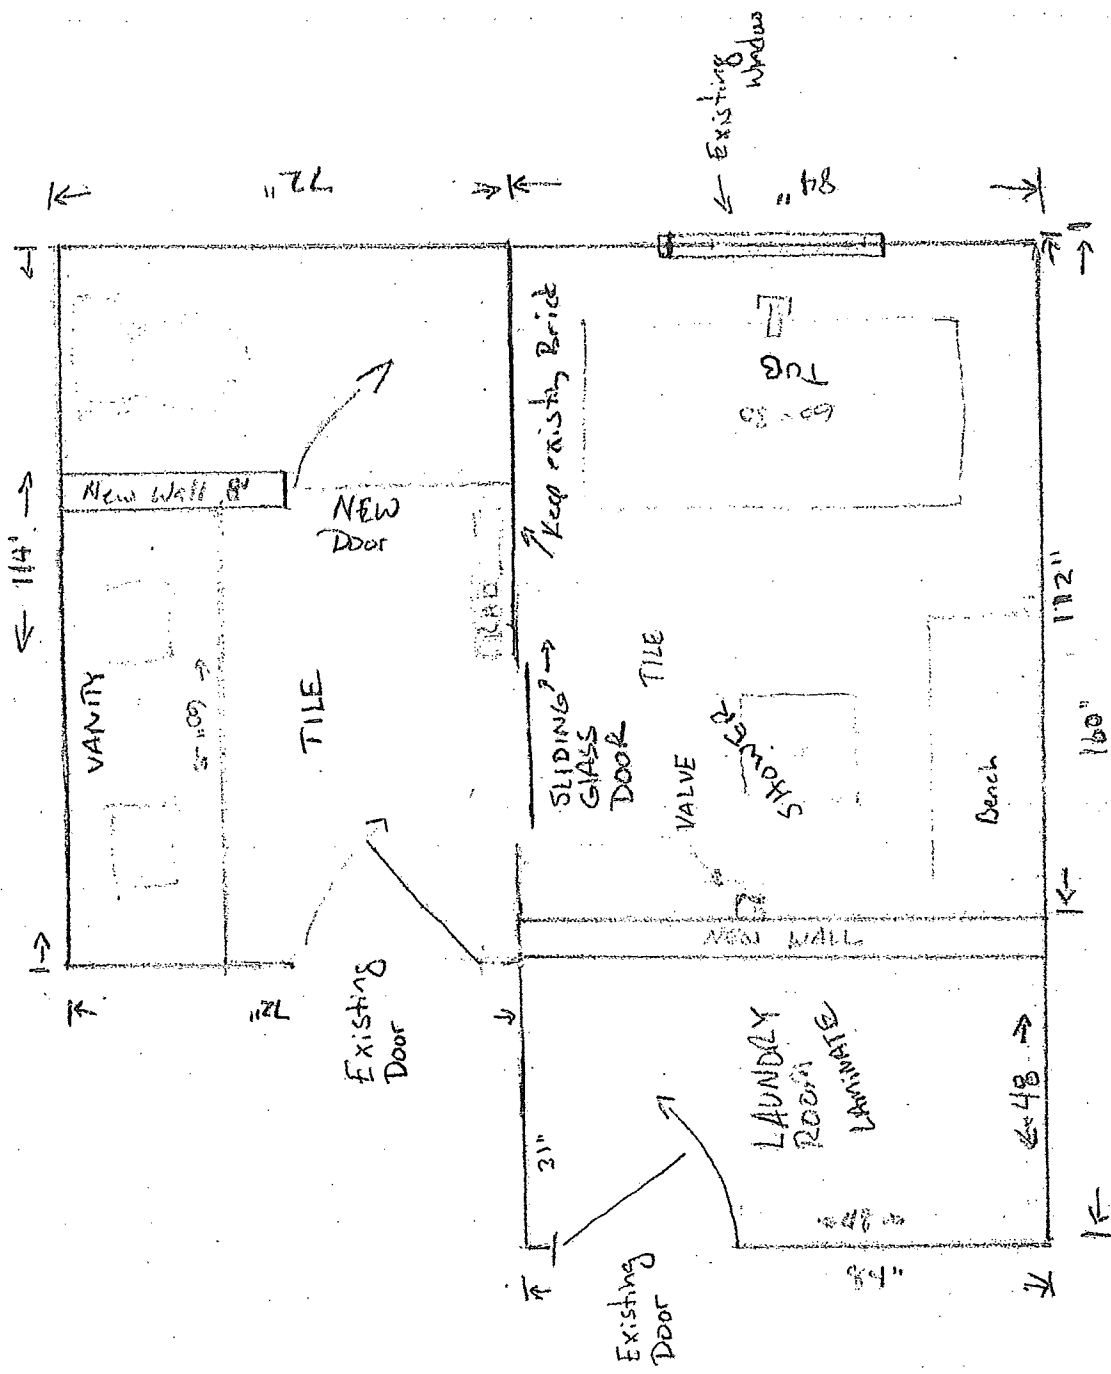

Scale: 1" = 2'