

Mount Airy

City of Bethlehem, Pennsylvania

RD 12.06.2021 (COP) ORIGINAL

APPLICATION FOR CERTIFICATE OF APPROPRIATENESS (COA)

Building address 1200 Spring St. Bethlehem, PA 18018

Owner of building Joseph Shadid Phone [redacted]

Owner's email & mailing address [redacted] 1200 Spring St. Bethlehem, PA 18018

Applicant George Abdouche Phone: [redacted]

Applicant's email & mailing address 1200 Spring St. Bethlehem, PA 18018 - [redacted]

Street and Number City State Zip Code

APPLICANT MUST ATTEND MEETING FOR CASE TO BE HEARD. USE THE CHECKLIST ON THE BACK OF THIS APPLICATION TO ENSURE YOUR SUBMISSION IS COMPLETE.

Application form, photographs, and drawings must be submitted (see attached for deadline) prior to the regular scheduled meeting in order to be placed on the agenda for the next meeting.

1. PHOTOGRAPHS - Photographs of your building and neighboring buildings must accompany your application.


- 2. TYPE OF WORK PROPOSED - Check all that apply. Please bring any samples or manufactures specifications for products you will use in this project.
Trim and decorative woodwork
Siding and Masonry
Roofing, gutter and downspout
Windows, doors, and associated hardware
Storm windows and storm doors
Shutters and associated hardware
Paint (Submit color chips - HARB only)
Skylights
Metal work
Light fixtures
Signs
Demolition
Other


- 3. DRAWINGS OF PROPOSED WORK - Required drawings must accompany your application. Please submit ONE ORIGINAL AND TEN (10) COPIES OF DRAWINGS, PHOTOGRAPHS, APPLICATION FORM, AND ANY SPECIFICATIONS
Alteration, renovation, restoration (1/4 or 1/8"=1'0" scale drawings required IF walls or openings altered.)
New addition (1/4" or 1/8"=1'0" scale drawings: elevations, floor plans, site plan)
New building or structure (1/4" or 1/8"=1'0" scale drawings: elevations, floor plans, site plan)
Demolition, removal of building features or building (1/4" or 1/8"=1'0" scale drawings: elevation of remaining site and site plan)
A scale drawing, with an elevation view, is required for all sign submittals


4. DESCRIBE PROJECT - Describe any work checked in #2 and #3 above. Attach additional sheets as needed.
Replace existing slate tile roof and any damaged gutters. New roof will be any applicable shingle type roof. GUTTER REPLACEMENT TO BE HALF ROUND COPPER.


5. APPLICANT'S SIGNATURE [Signature] DATE: 12/03/2021
OWNER'S SIGNATURE [Signature] DATE: 12/3/21




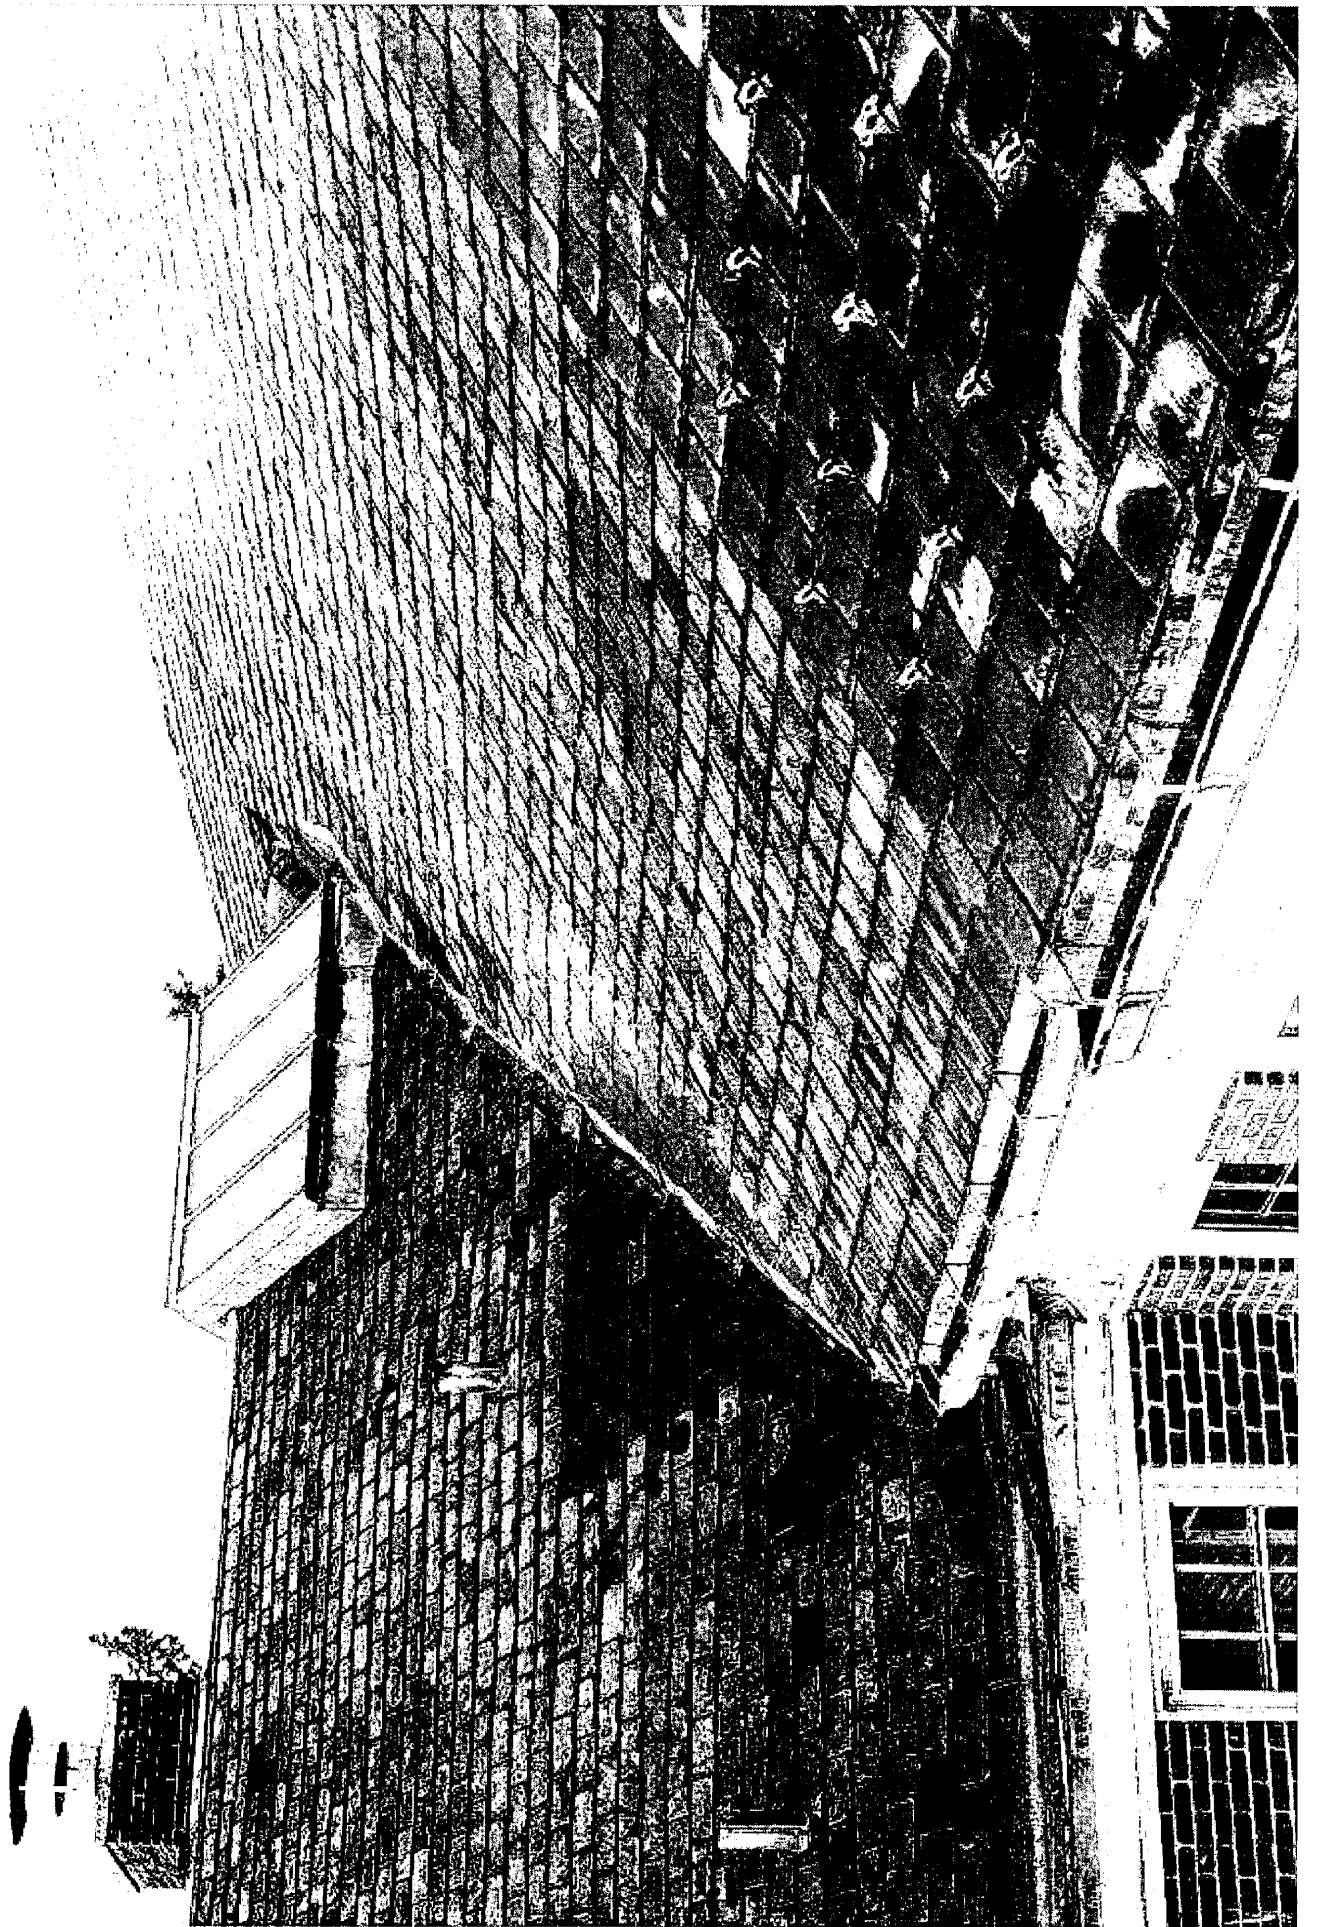

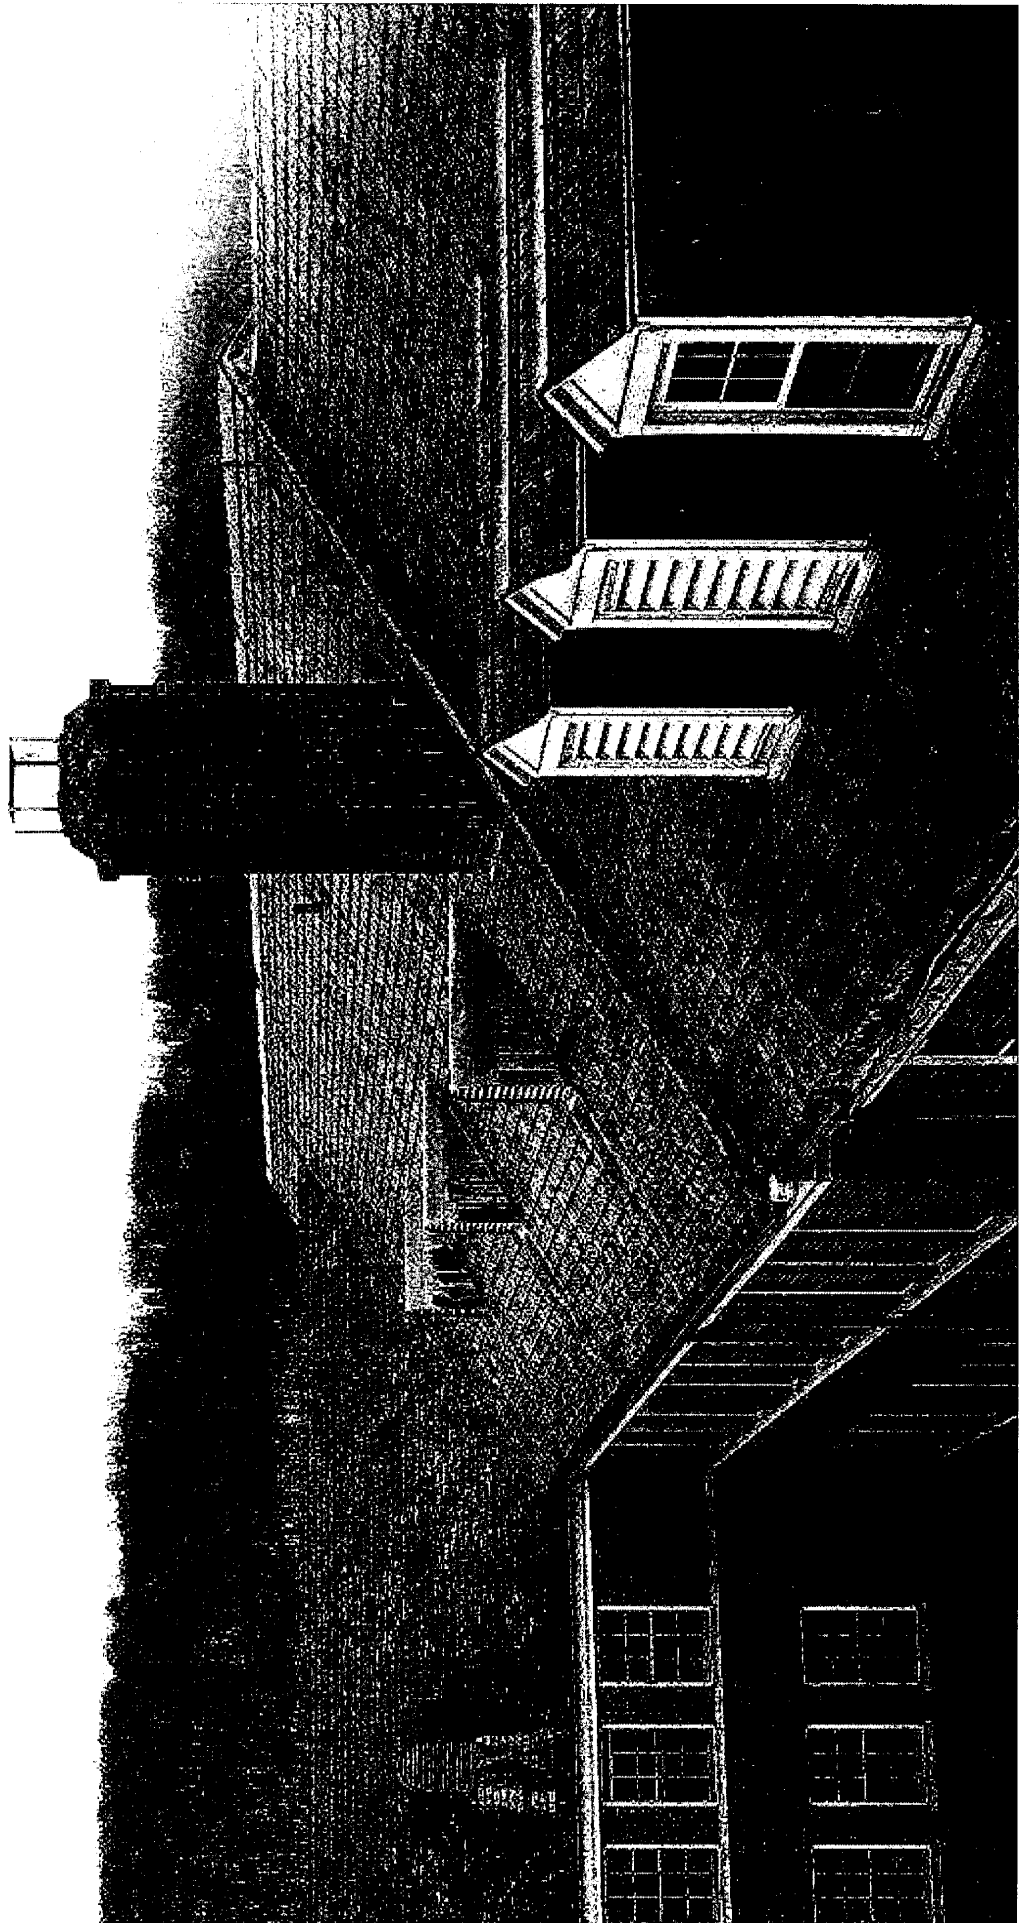


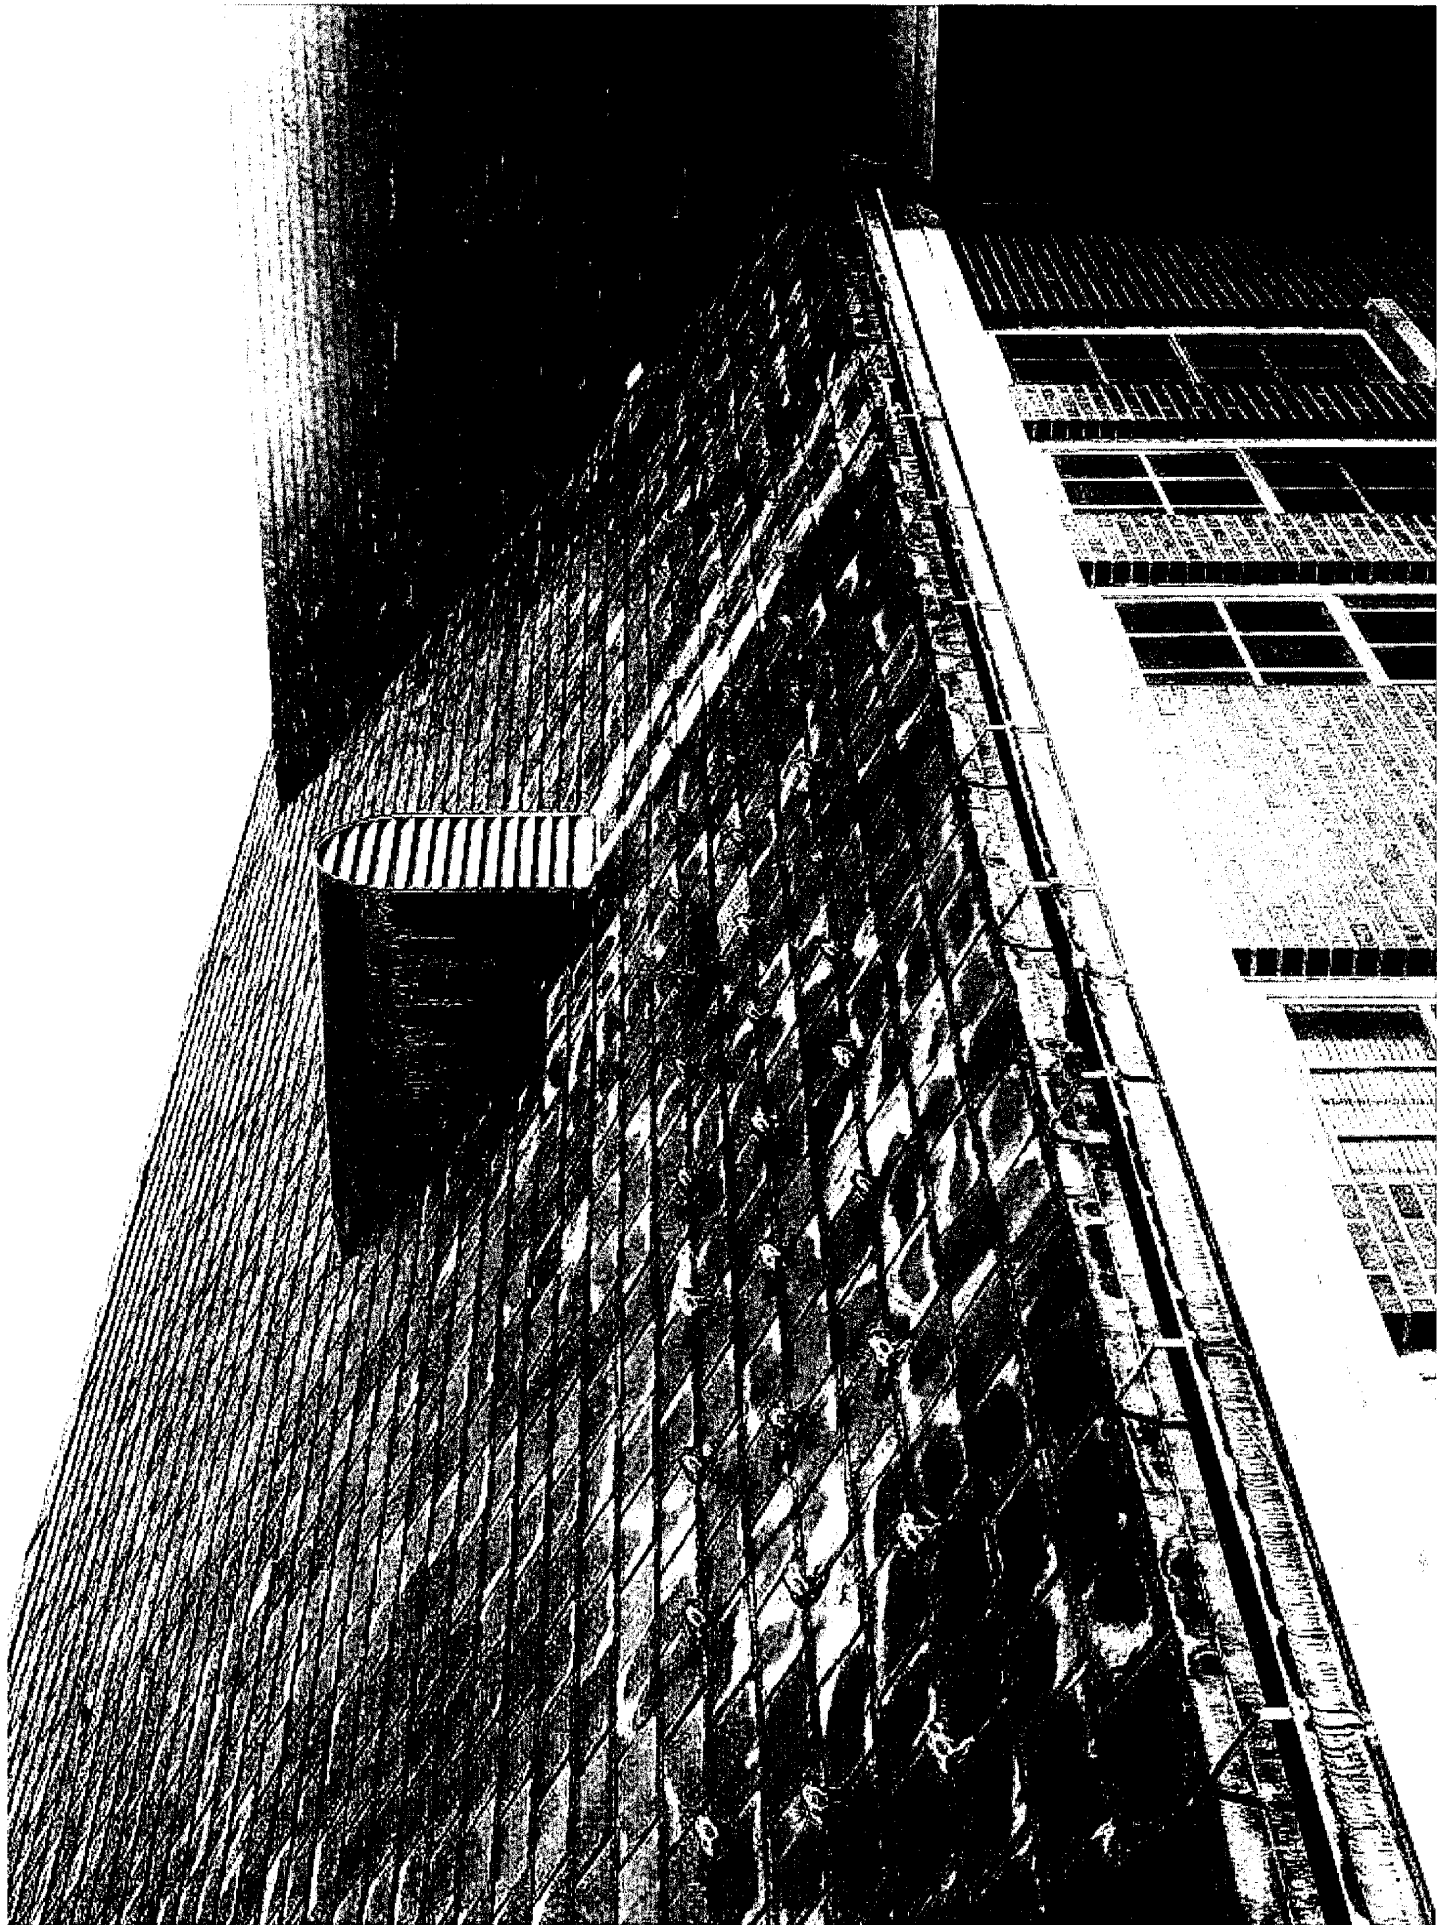


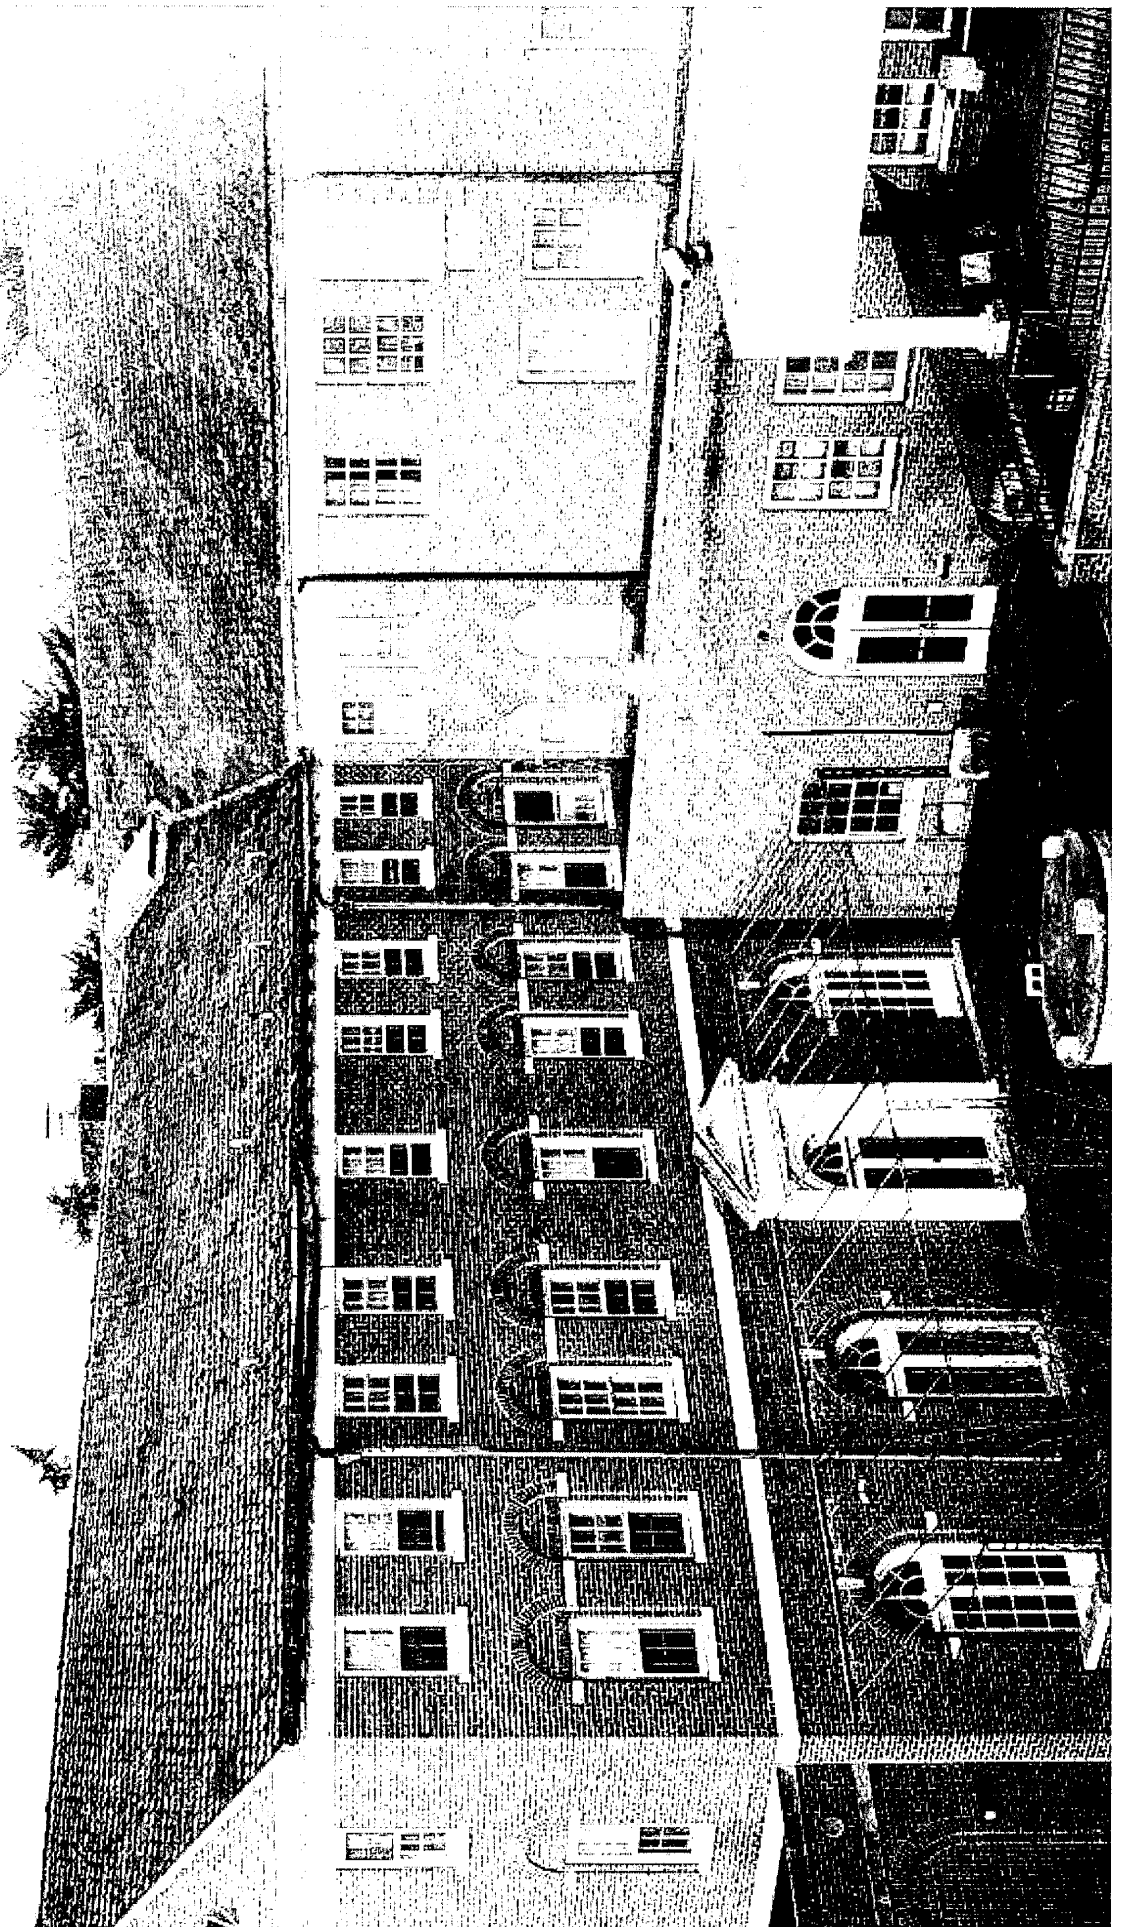

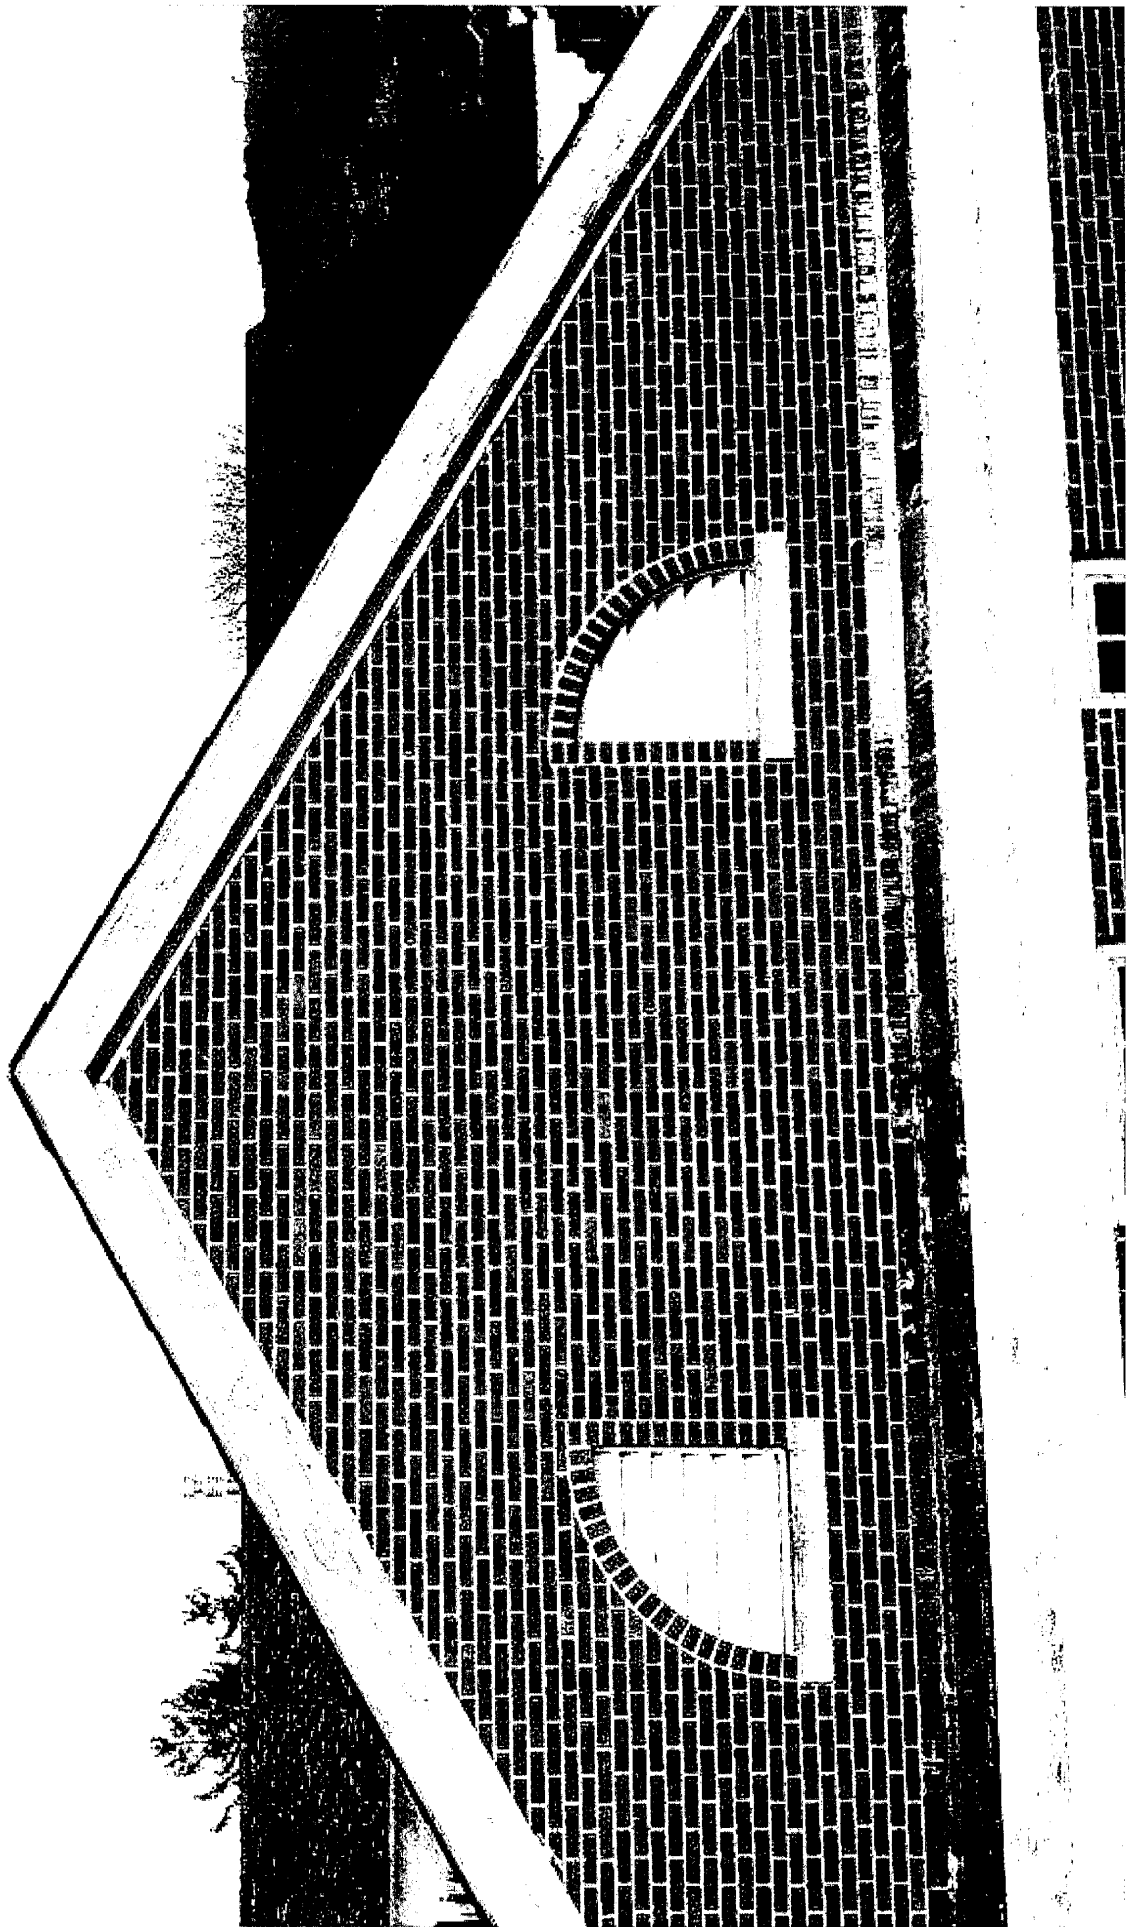




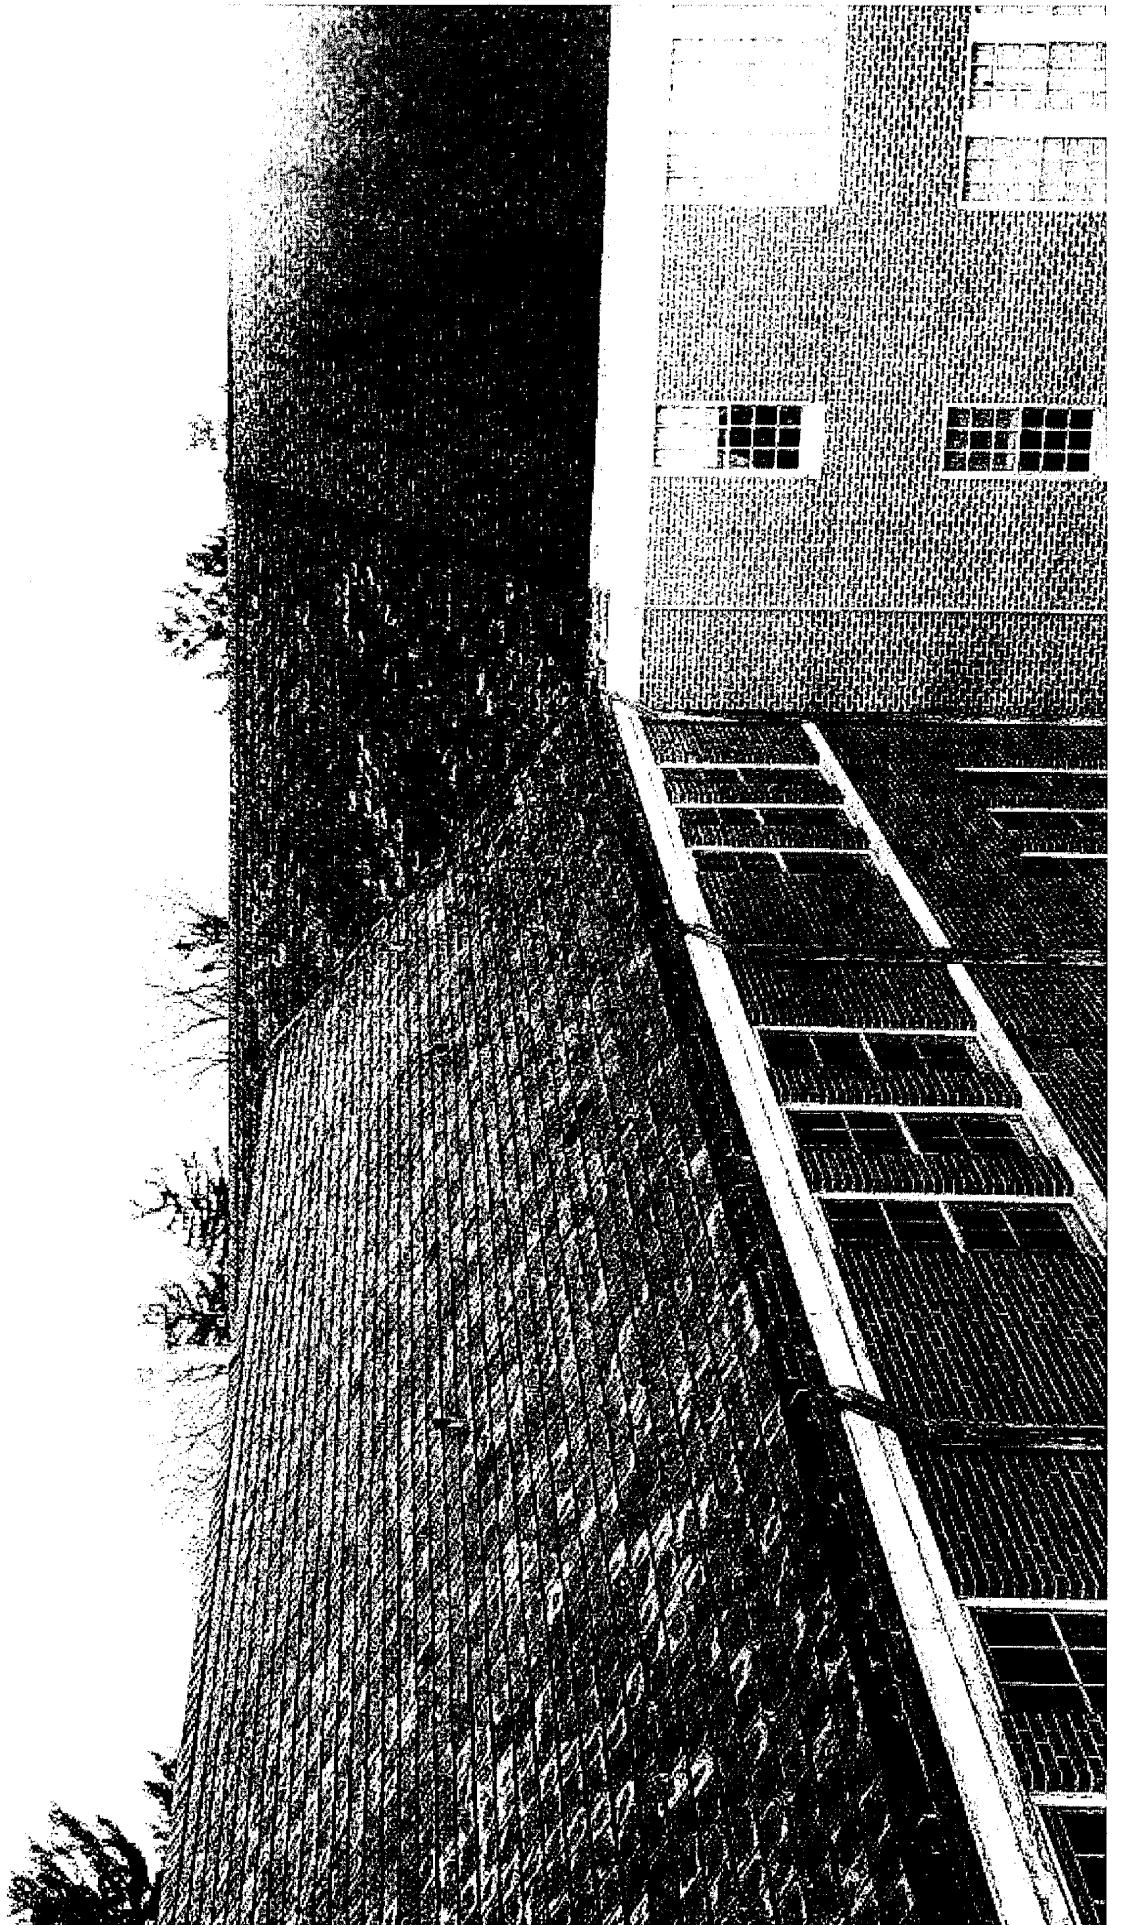

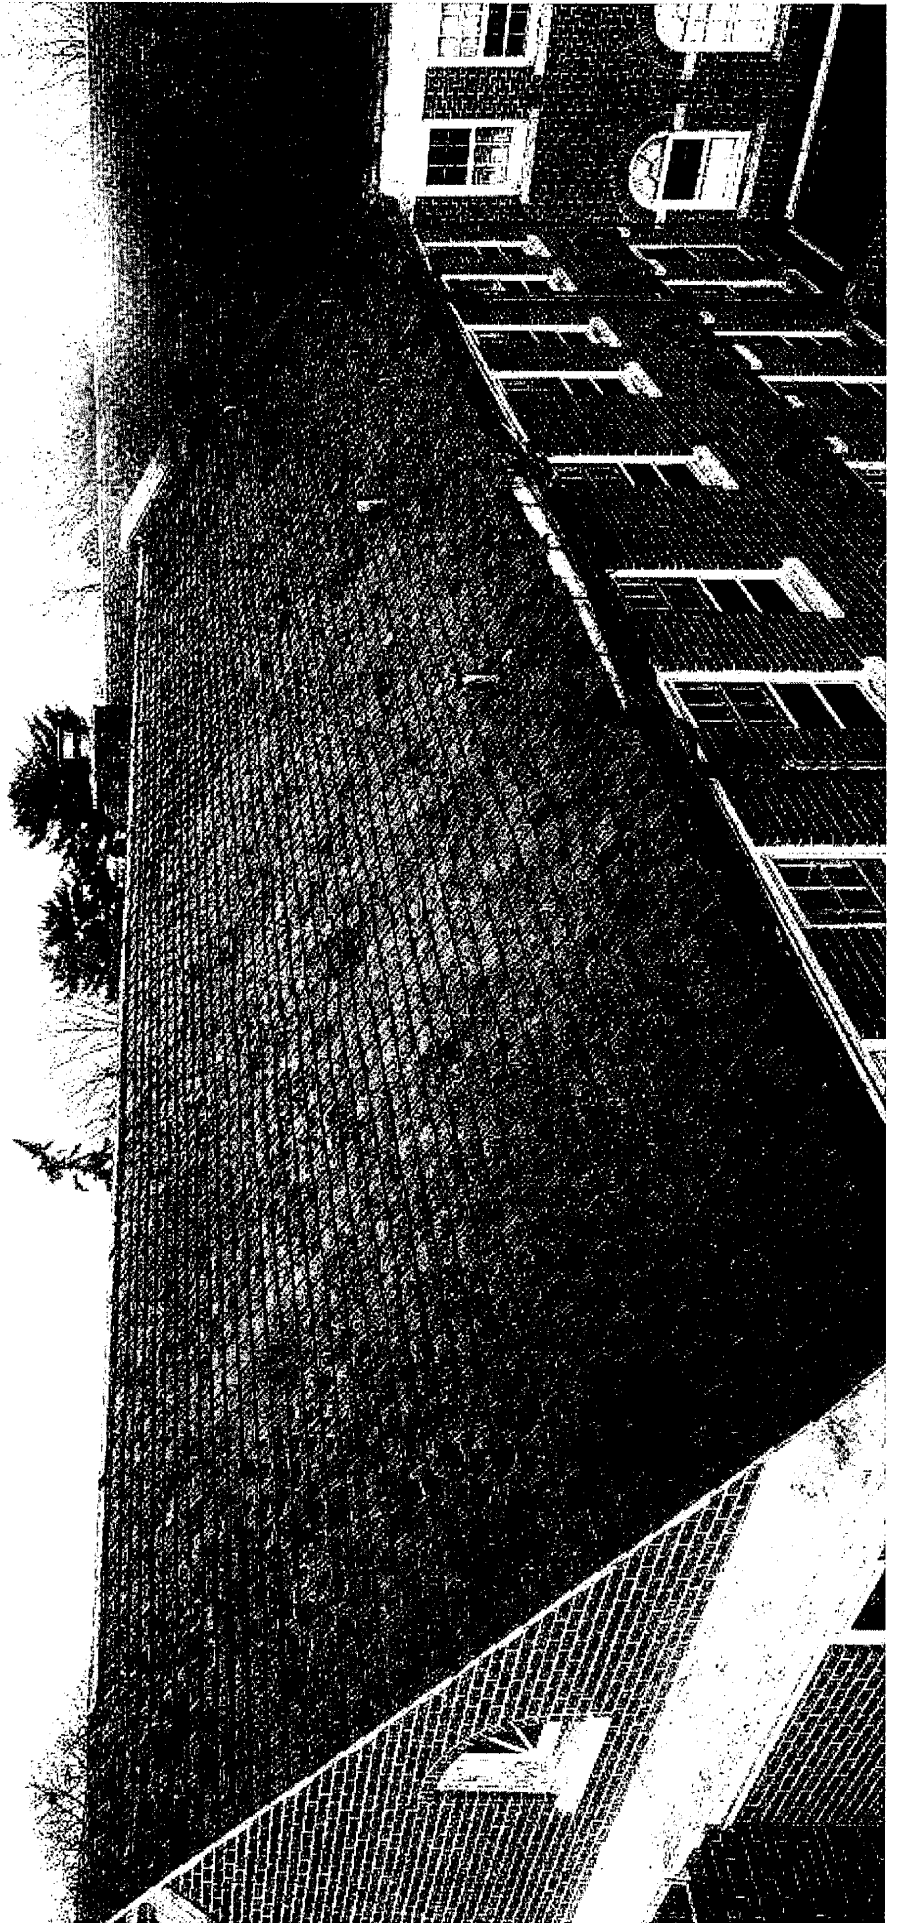



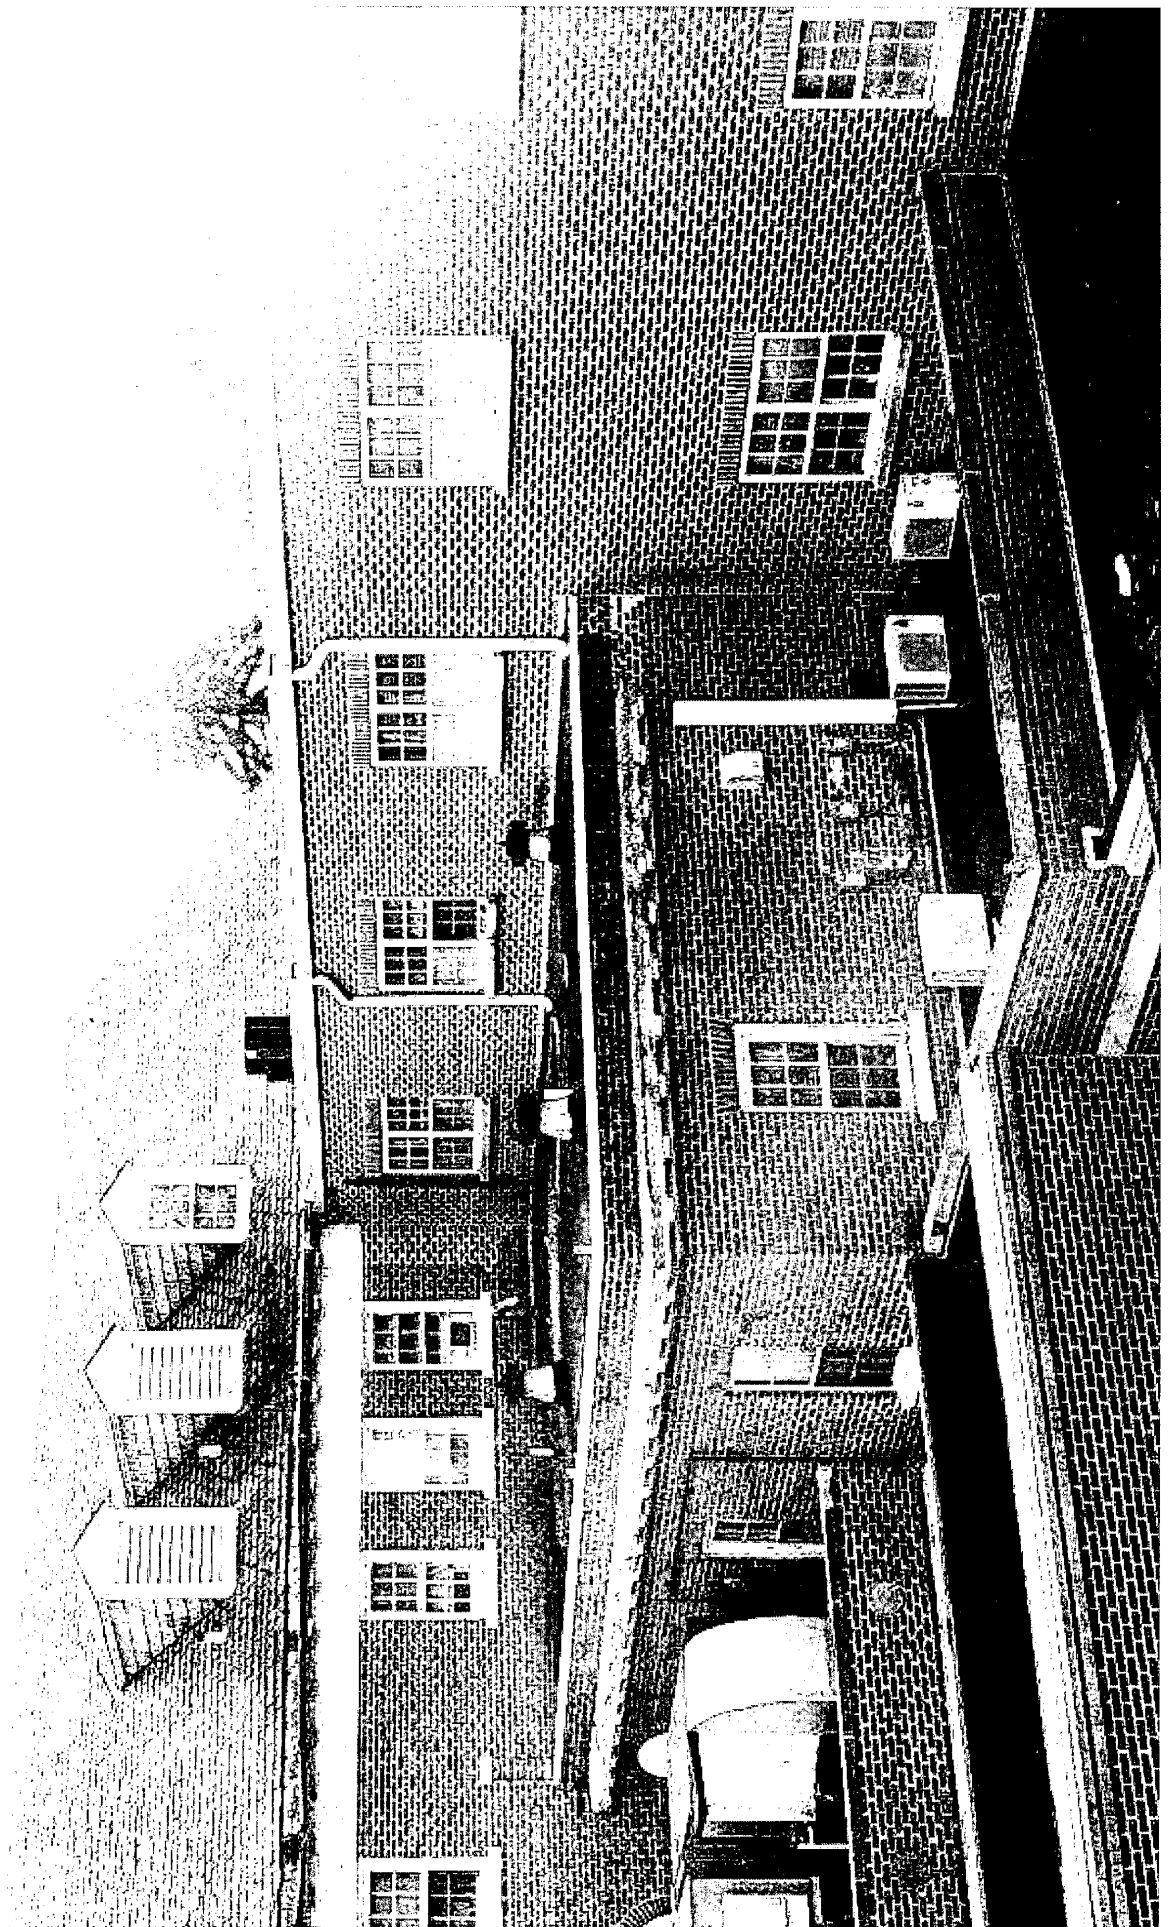

OFFICE COPY
1200 SPRING ST

