

Artefact, Inc.

CHRISTINE USSLER, AIA
26-28 EAST THIRD STREET
BETHLEHEM, PA 18015
610.861.0235 PHONE
610.861.9772 FAX

www.artefactarchitecture.com

Architecture |
Sustainable Design |
Preservation and Planning |



APARTMENT RENOVATIONS & REAR ADDITION

316 East 5th Street
Bethlehem, PA 18015

CLIENT
Client

SEAL & SIGNATURE

ISSUE

NOT FOR CONSTRUCTION

TITLE
**PLANS AND
ELEVATIONS**

Project Status
ISSUE DATE 07.28.22
SCALE As indicated
DRAWN BY JB
CHECKED BY CU

A1.04

© ARTEFACT, INC. 2018




④ Front Elevation
1/4" = 1'-0"




⑤ Rear Elevation
1/4" = 1'-0"

Enclose Existing
Rear Porch

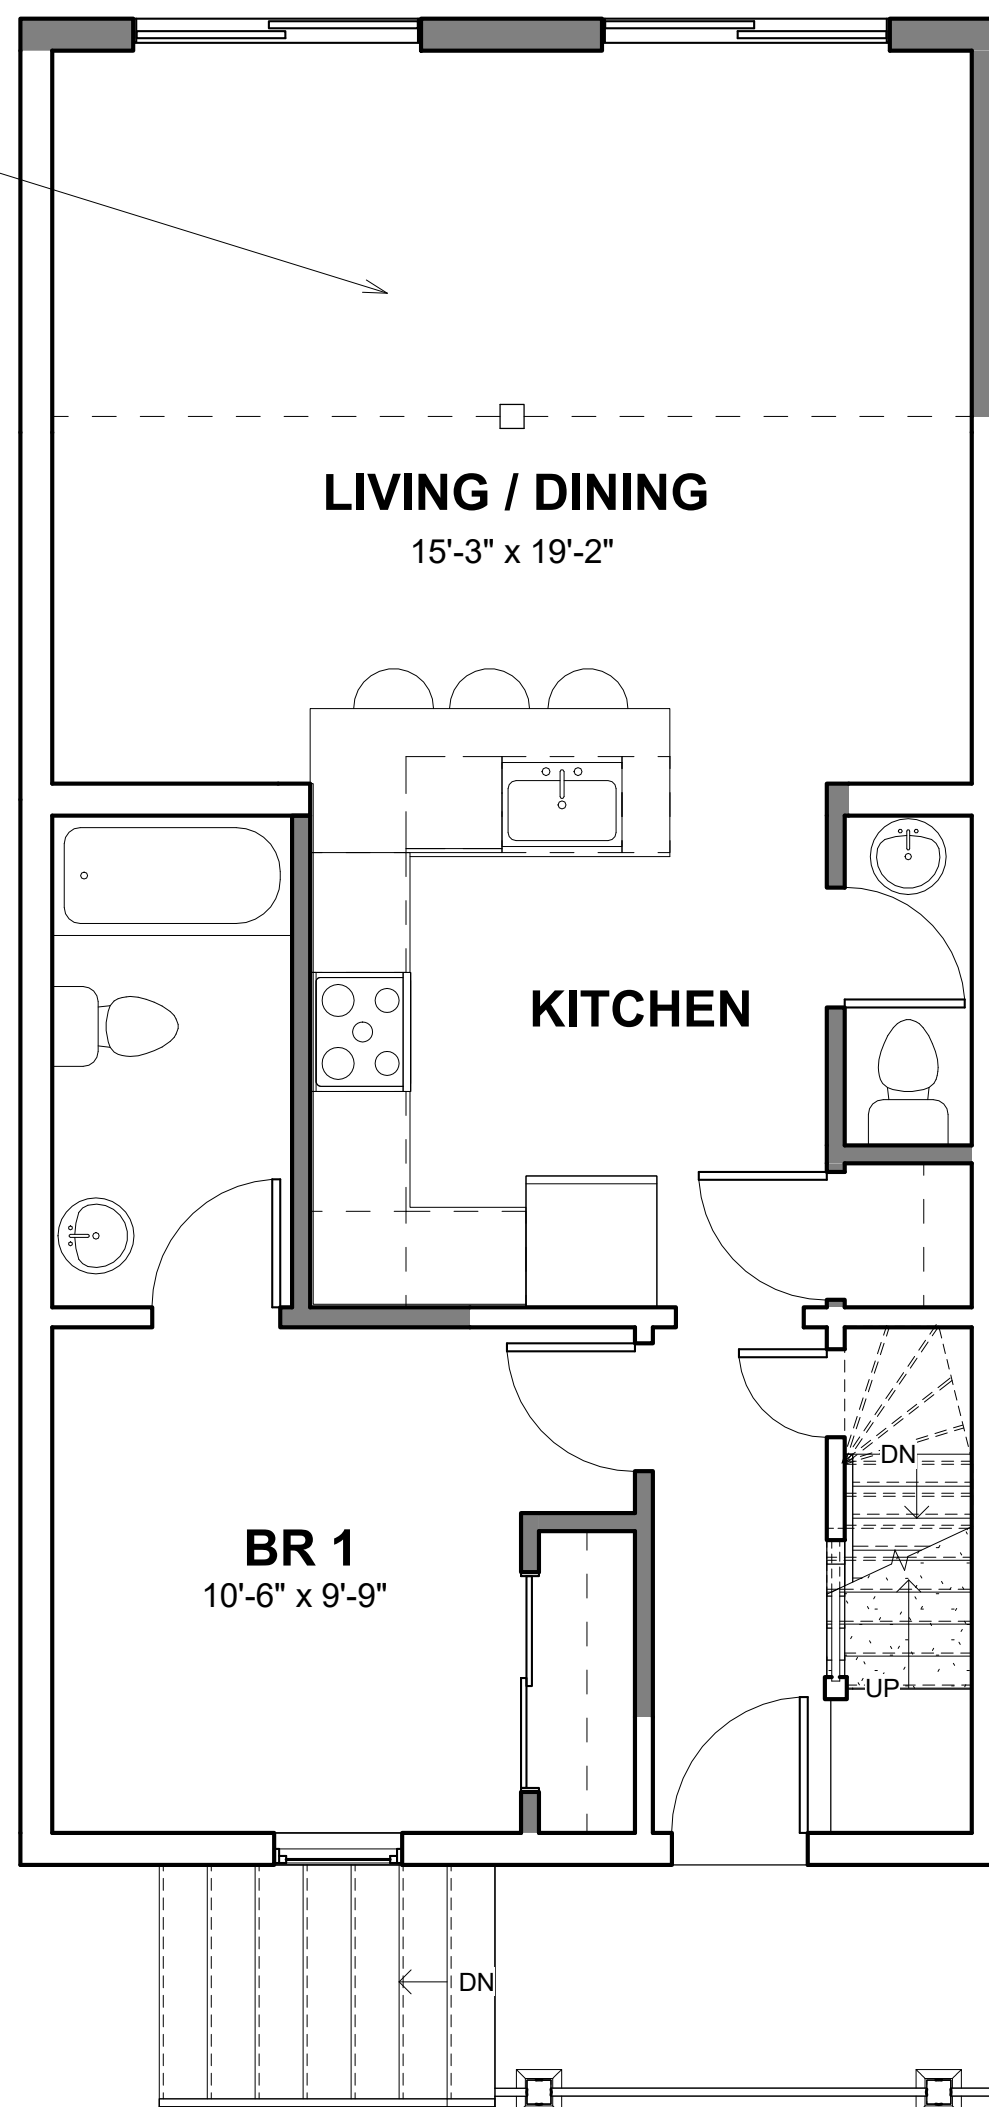

① LEVEL 1
1/4" = 1'-0"


New second floor
addition above
enclosed porch on
first floor

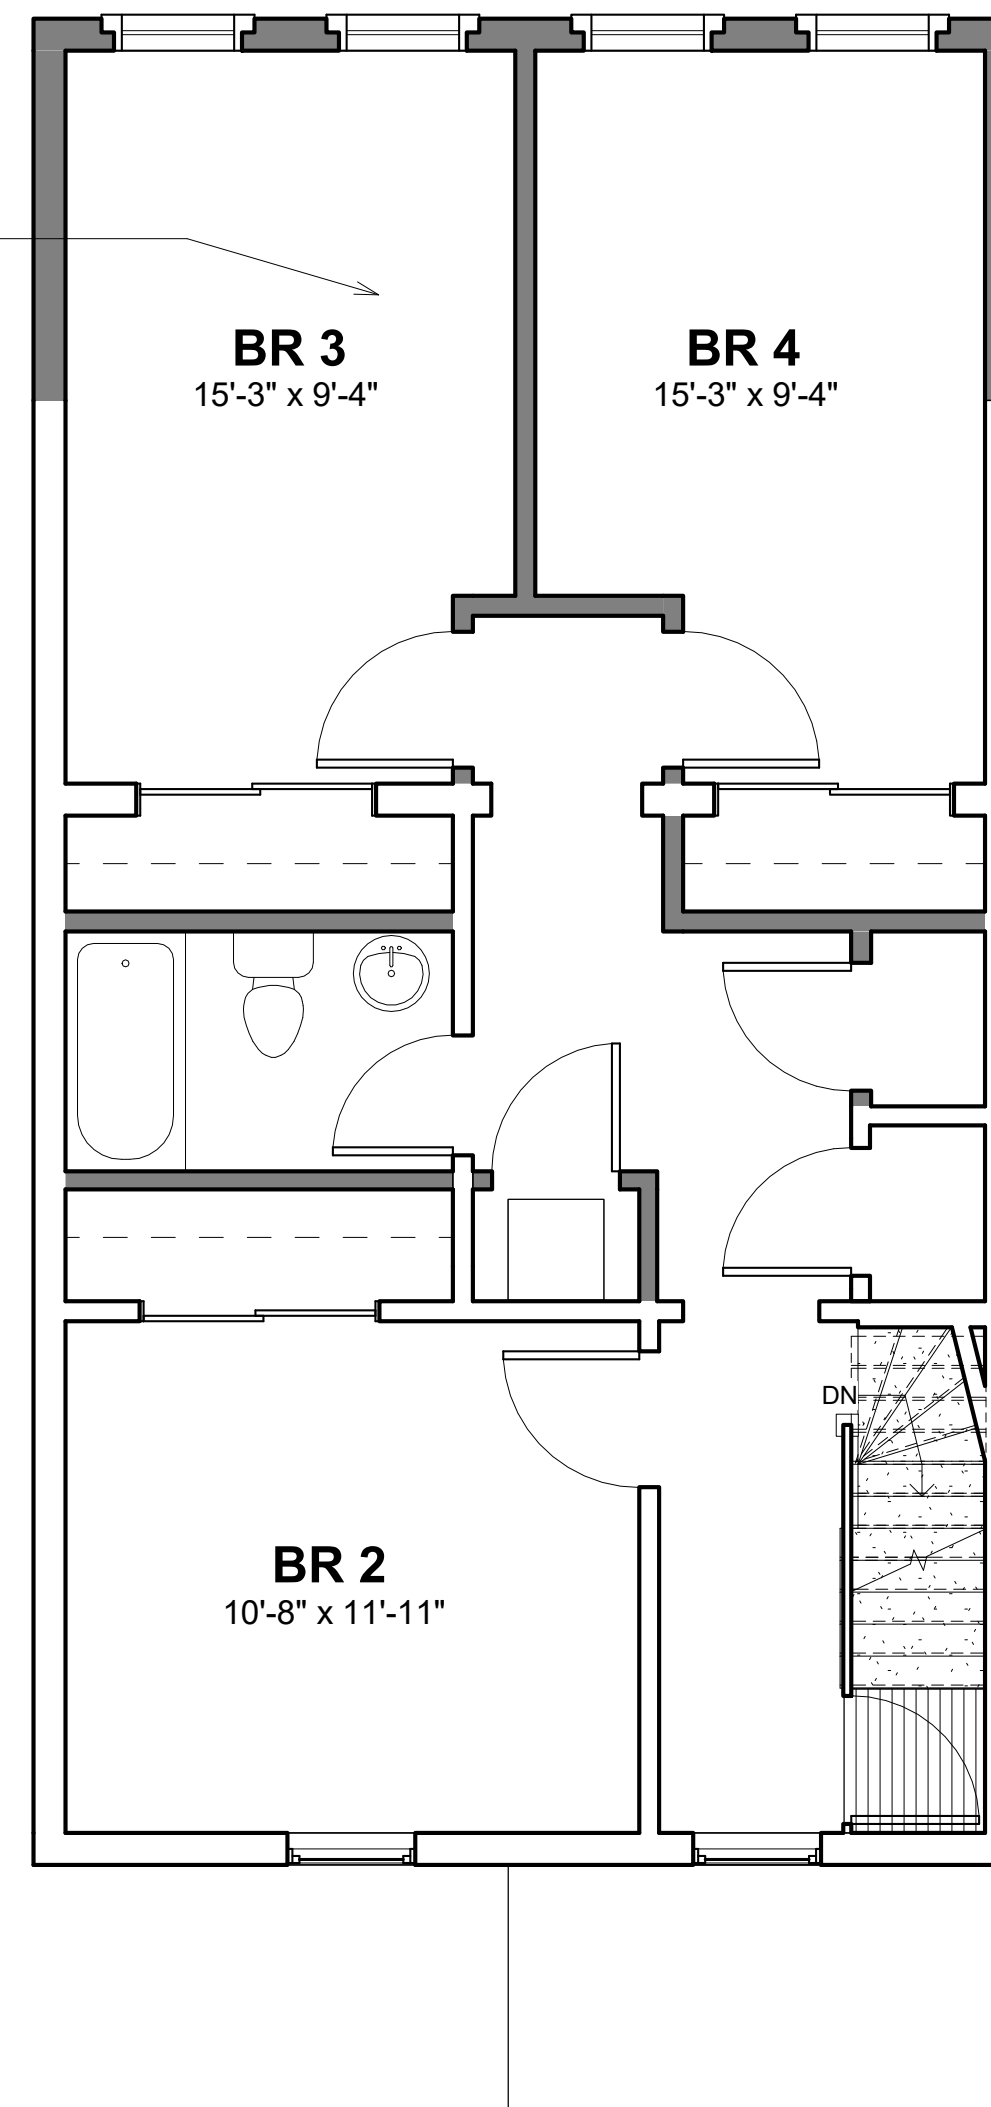

② LEVEL 2
1/4" = 1'-0"

319-321
Van Buren St

307-315 Van Buren St

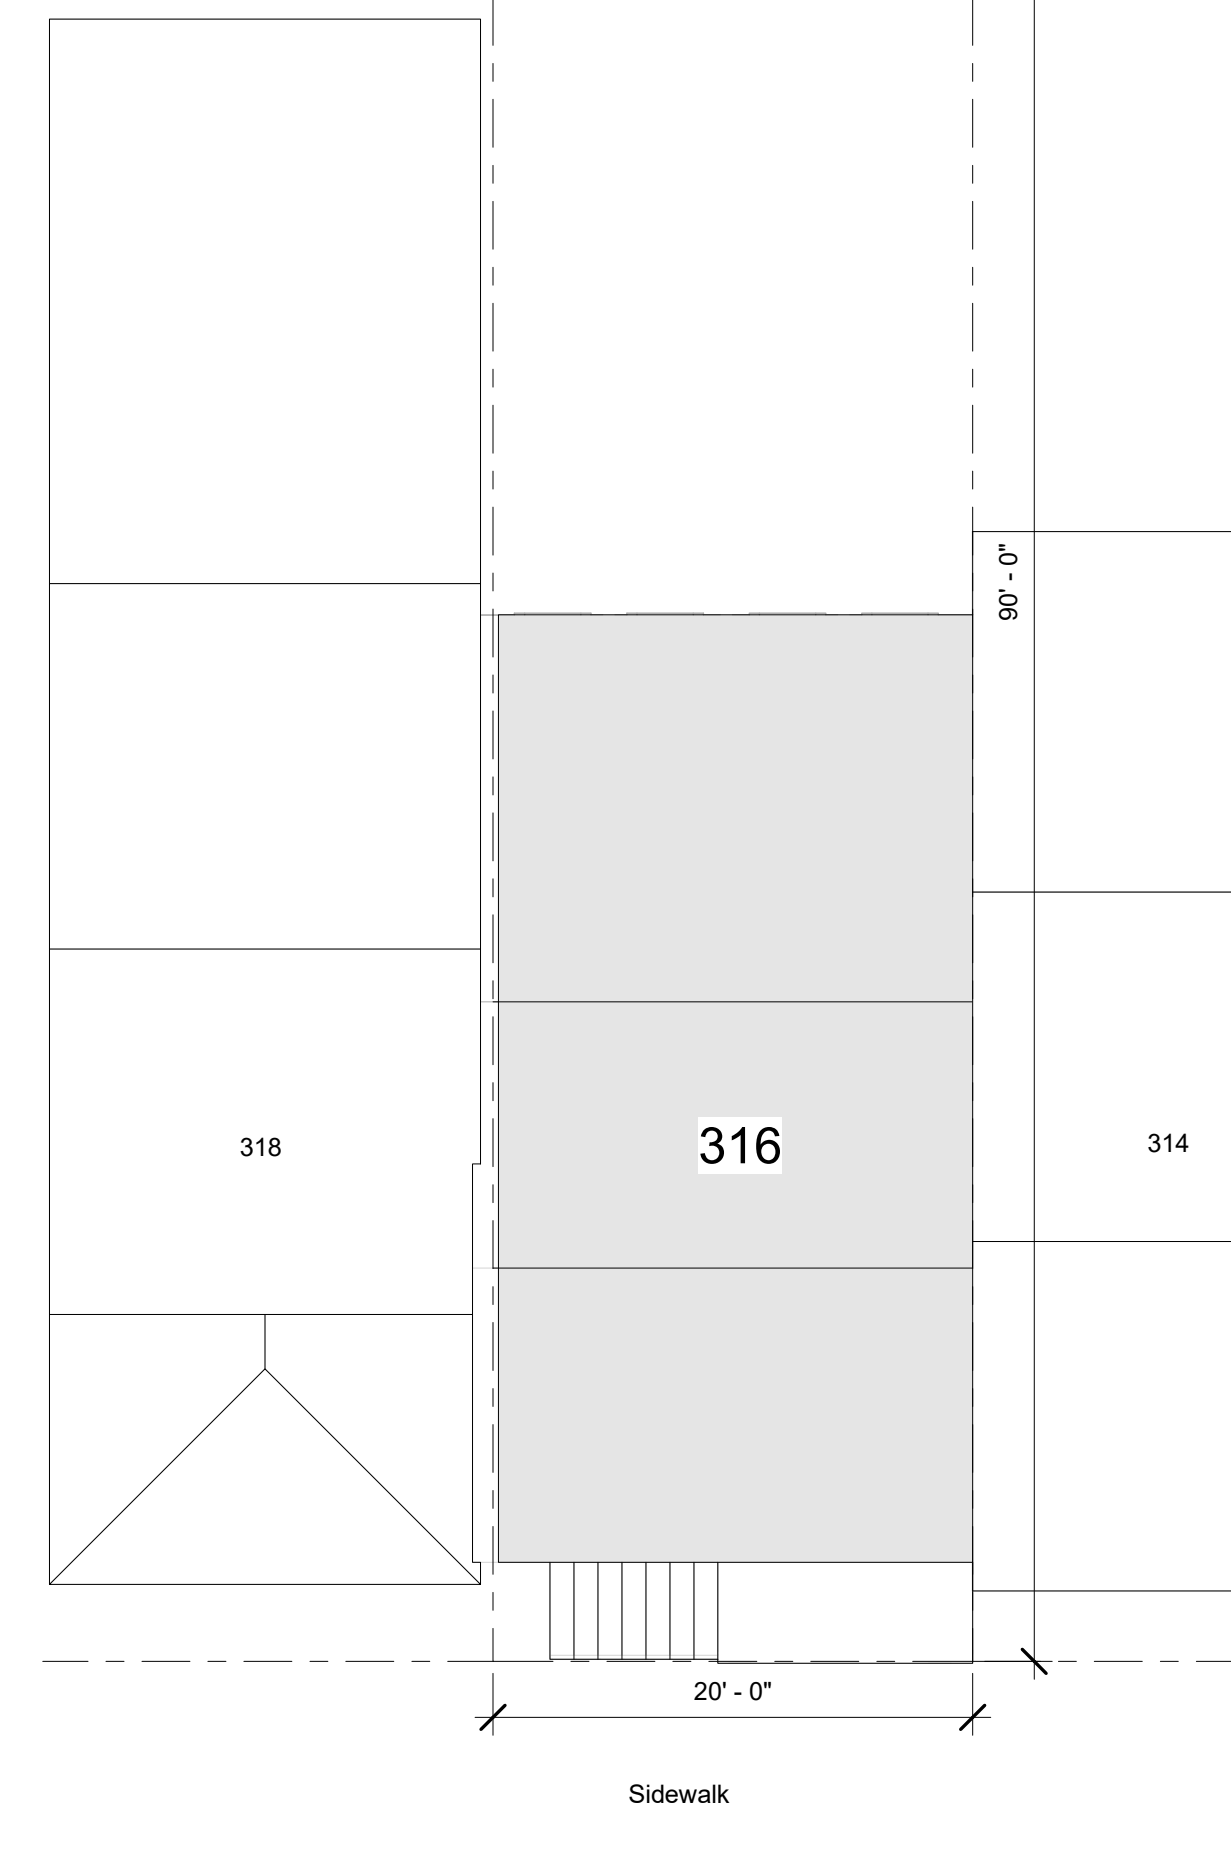

③ Site Plan
1/8" = 1'-0"