




Second Floor Plan
1/4" = 1'-0"

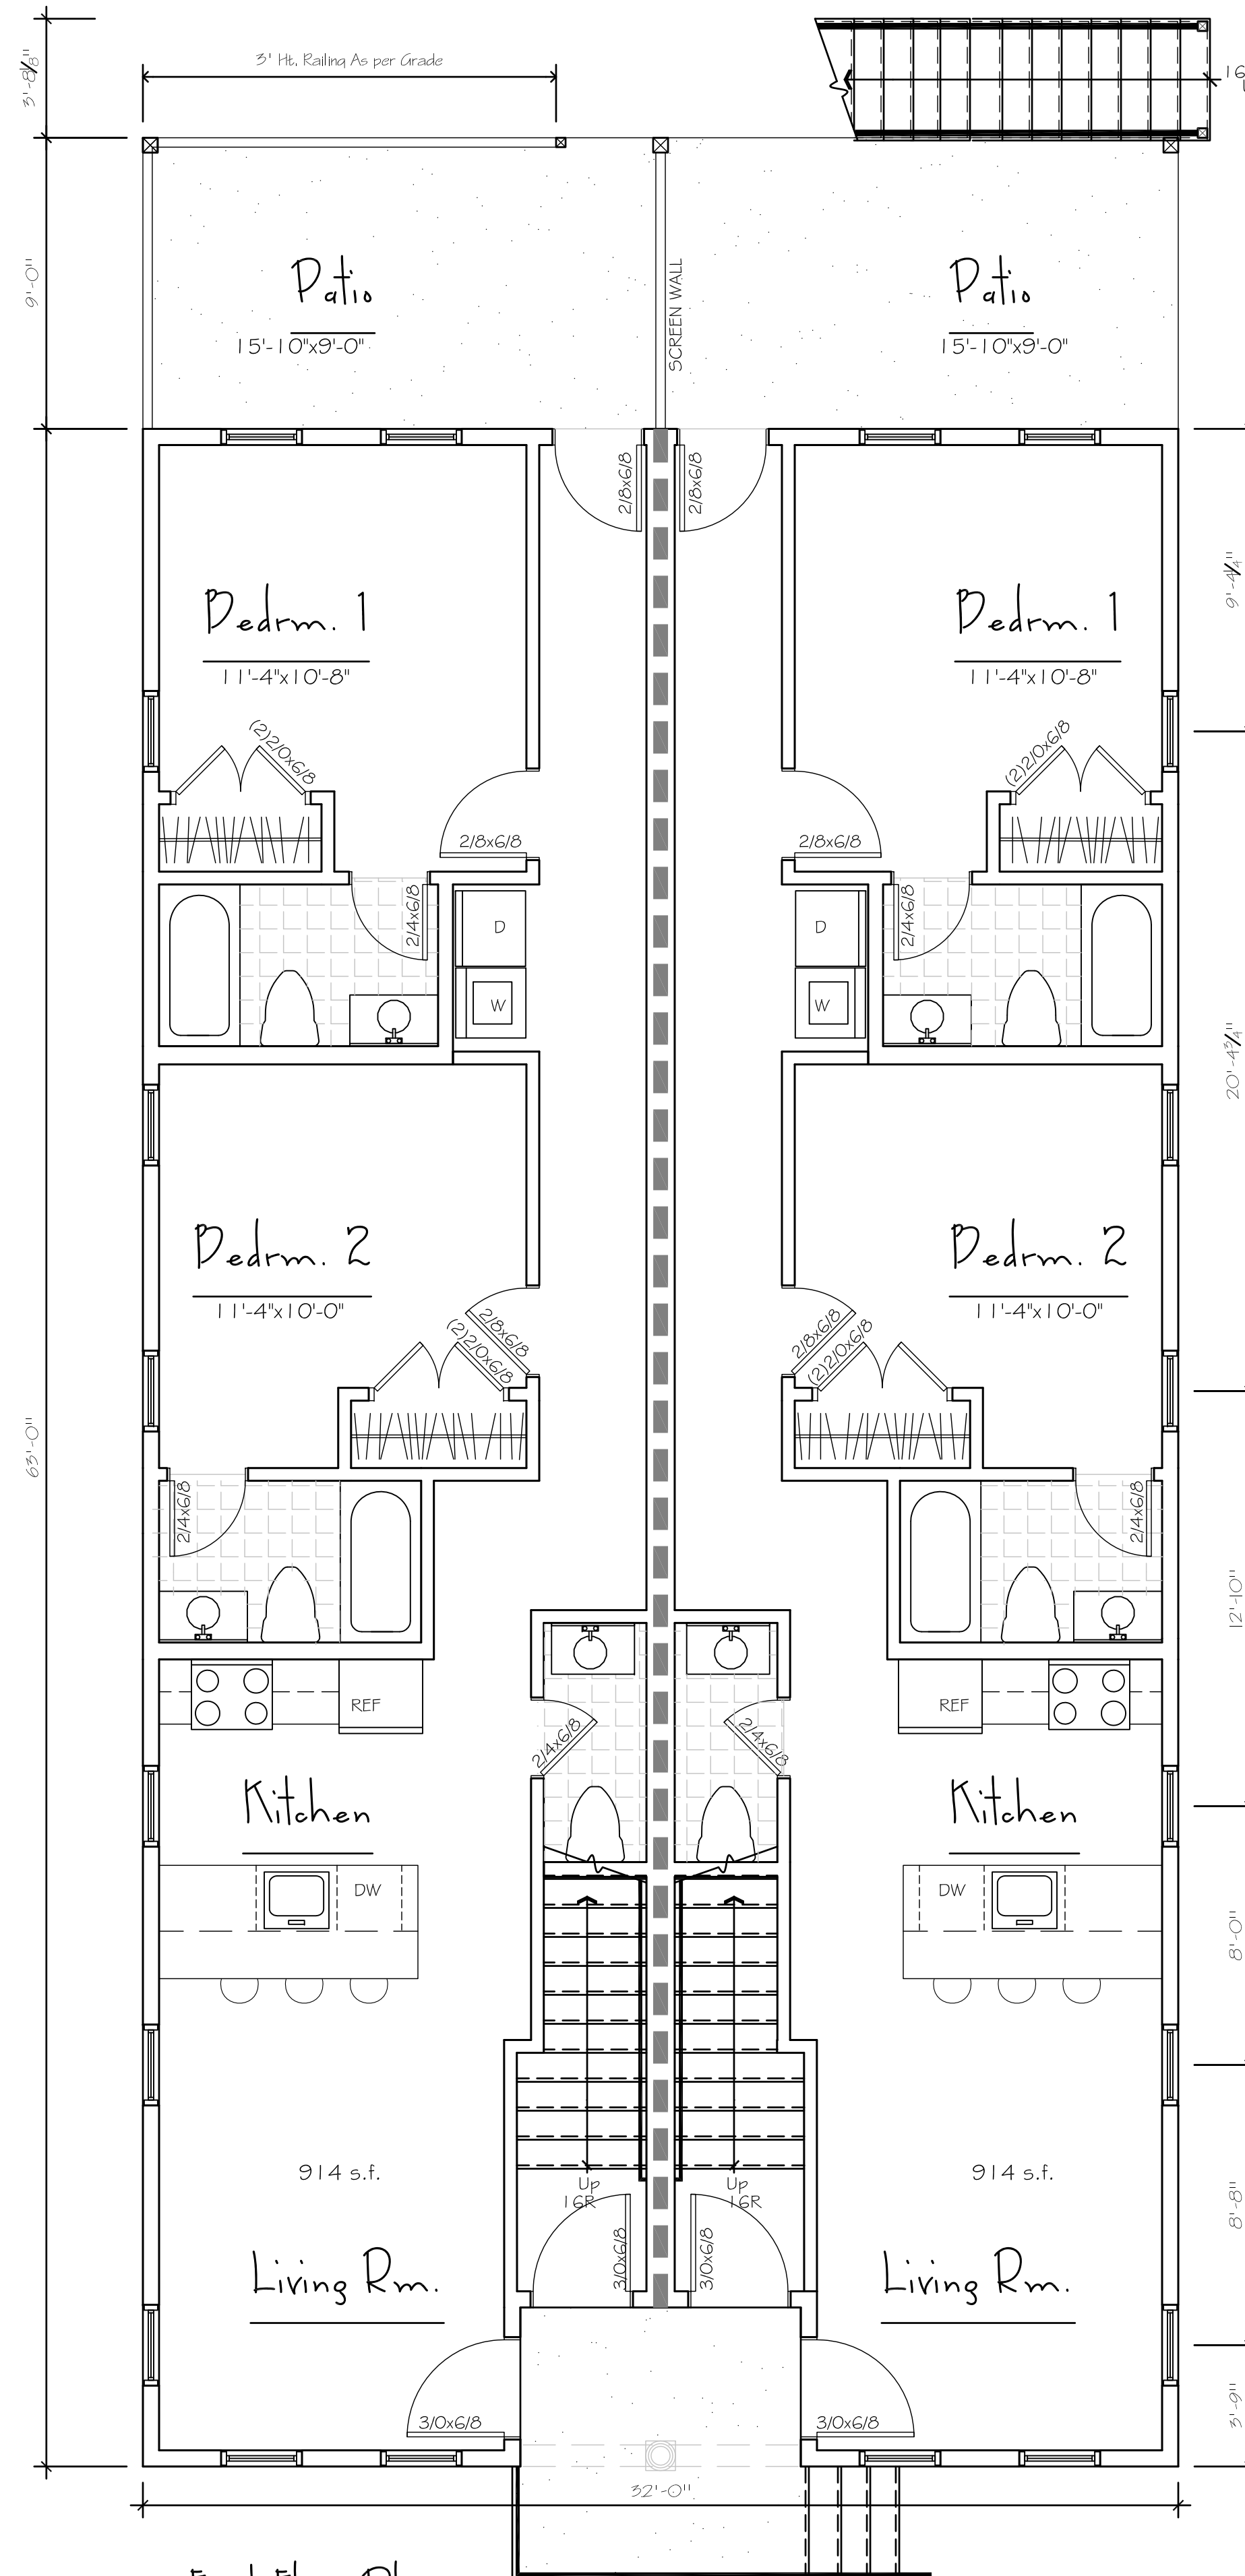

First Floor Plan
1/4" = 1'-0"

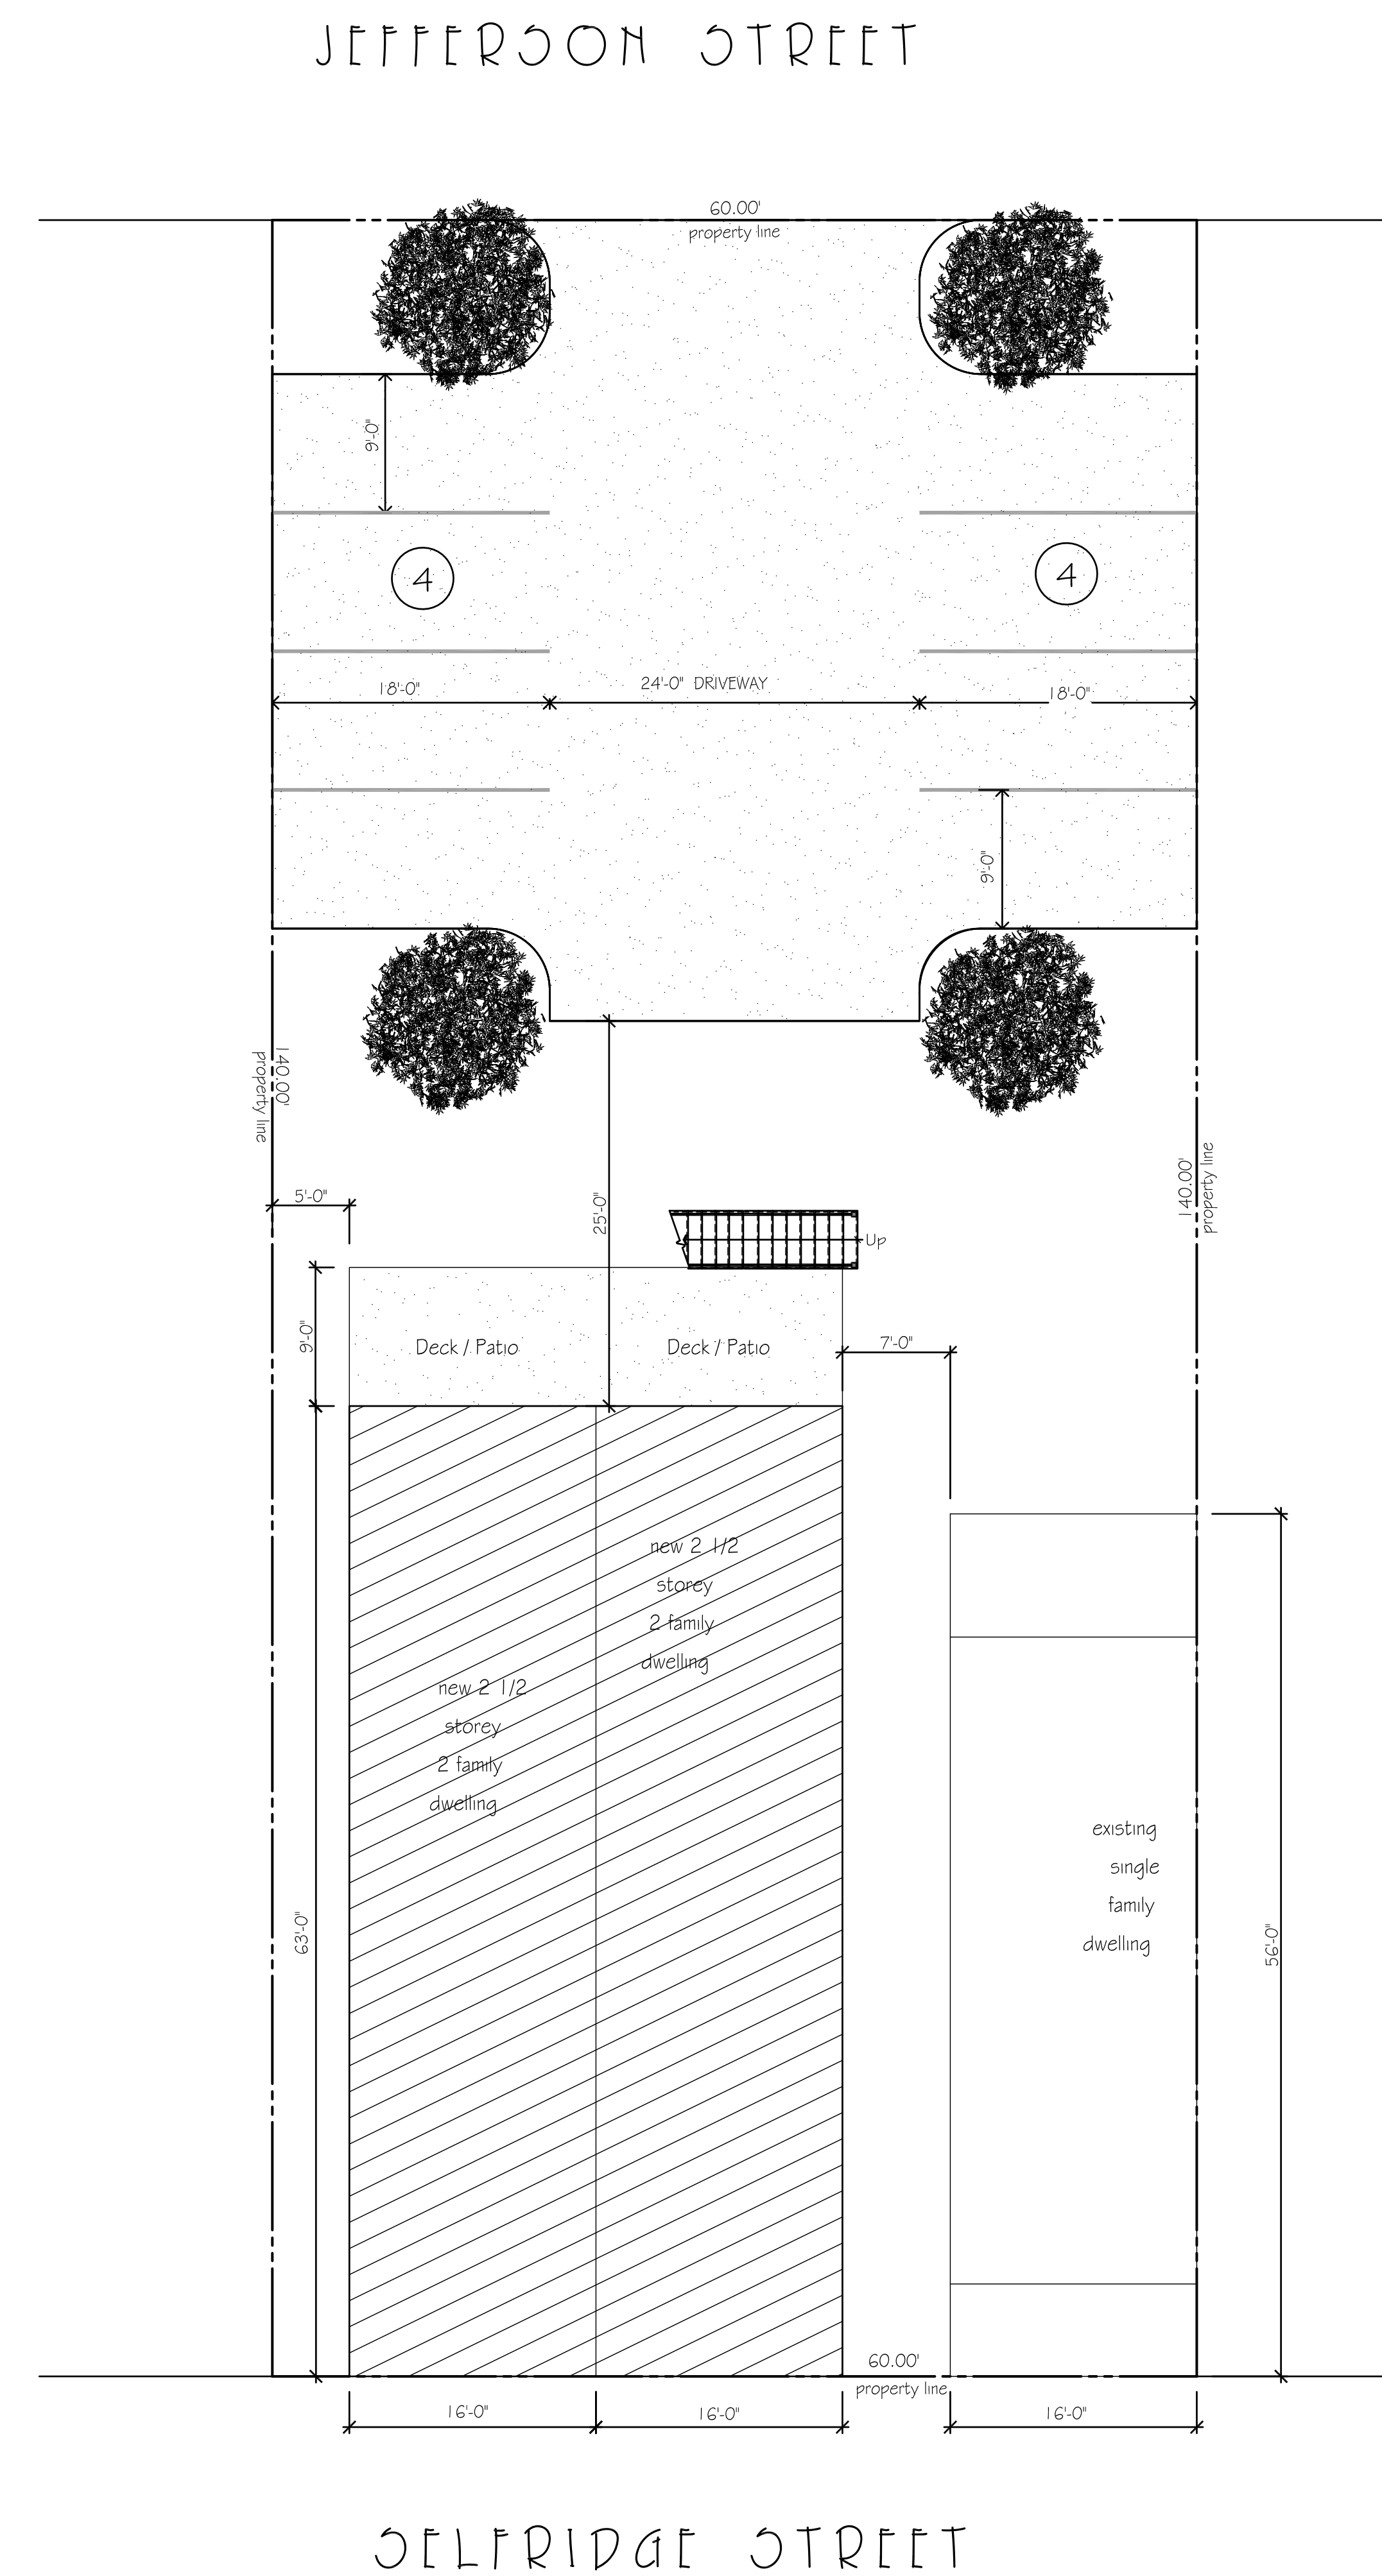

Site Plan
1/8" = 1'-0"

 




North Elevation
1/4" = 1.0'



West Elevation
1/4" = 1.0'




South Elevation
1/4" = 1.0'

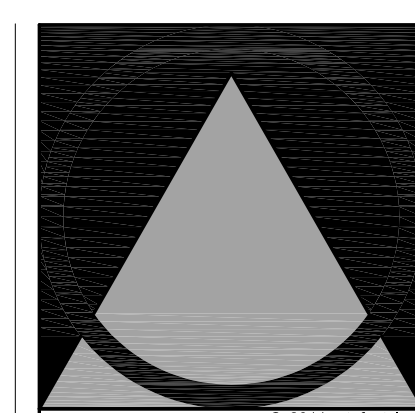

Artefact, Inc.
 CHRISTINE USSLER, AIA
 26-28 EAST THIRD STREET
 BETHLEHEM, PA 18015
 610.861.0235 PHONE
 610.861.9772 FAX
 www.artefactarchitecture.com
 Architecture | Sustainable Design | Preservation and Planning |

Four Unit Apartment Building
 508-512 Seifridge Street
 Bethlehem, PA

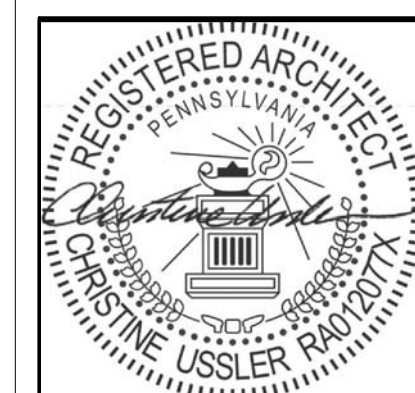

PROJECT NO. 2022/Basha/608
 DRAWN BY: CLN
 CHECKED BY: CU
 DATE: 07.27.2022
 REVISION DATE:

A-2