

APPLICATION FOR CERTIFICATE OF APPROPRIATENESS (COA)

Building address 113 E 3rd St. Bethlehem PA 18015
Owner of building Campbell Realty Phone
Owner's email & mailing address
Applicant Waad dayoub Phone:
Applicant's email & mailing address
Street and Number 1930 Jane St City Allentown State PA Zip Code 18104

APPLICANT MUST ATTEND MEETING FOR CASE TO BE HEARD.
USE THE CHECKLIST ON THE BACK OF THIS APPLICATION TO ENSURE YOUR SUBMISSION IS COMPLETE.

Application form, photographs, and drawings must be submitted (see attached for deadline) prior to the regular scheduled meeting in order to be placed on the agenda for the next meeting.

1. PHOTOGRAPHS - Photographs of your building and neighboring buildings must accompany your application.

2. TYPE OF WORK PROPOSED - Check all that apply. Please bring any samples or manufactures specifications for products you will use in this project.
Trim and decorative woodwork
Siding and Masonry
Roofing, gutter and downspout
Windows, doors, and associated hardware
Storm windows and storm doors
Shutters and associated hardware
Paint (Submit color chips - HARB only)
Skylights
Metal work
Light fixtures
X Signs
Demolition
Other

3. DRAWINGS OF PROPOSED WORK - Required drawings must accompany your application. Please submit ONE ORIGINAL AND TEN (10) COPIES OF DRAWINGS, PHOTOGRAPHS, APPLICATION FORM, AND ANY SPECIFICATIONS
Alteration, renovation, restoration (1/4 or 1/8"=1'0" scale drawings required IF walls or openings altered.)
New addition (1/4" or 1/8"=1'0" scale drawings: elevations, floor plans, site plan)
New building or structure (1/4" or 1/8"=1'0" scale drawings: elevations, floor plans, site plan)
Demolition, removal of building features or building (1/4" or 1/8"=1'0" scale drawings: elevation of remaining site and site plan)
A scale drawing, with an elevation view, is required for all sign submittals


4. DESCRIBE PROJECT - Describe any work checked in #2 and #3 above. Attach additional sheets as needed.
Black Adhesive lettering Sign.

5. APPLICANT'S SIGNATURE Waad Dayoub DATE: 1/26/23
OWNER'S SIGNATURE DATE: 1/26/23

174"

FADE ON 3RD

20"

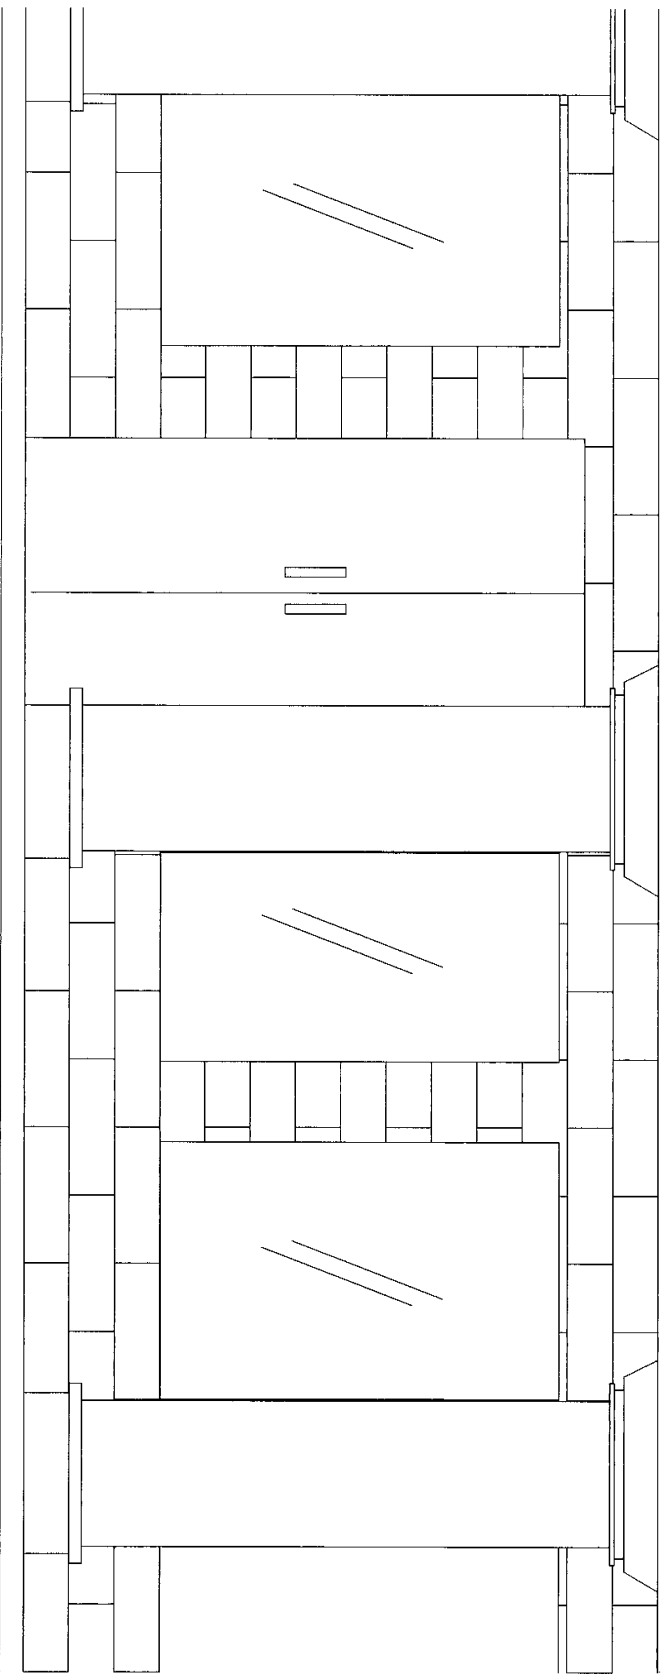

10'

CLIENT:

FADE ON 3RD

Notes:


Scale: 1/4" = 1'0"

The customer understands that this drawing is the sole property of Project Printed and said customer shall not reproduce nor use in any manner except for the intended purpose agreed to except by the management of this business. Any deviation or reproduction is in violation of the law. You are committing to this artwork and will be responsible for all costs. Please verify there are no errors in this approval. Any changes after committing to the design will result in additional fees.

CUSTOMER APPROVAL:

[P] PROJECT
[P] PRINTED

CUSTOMER APPROVAL

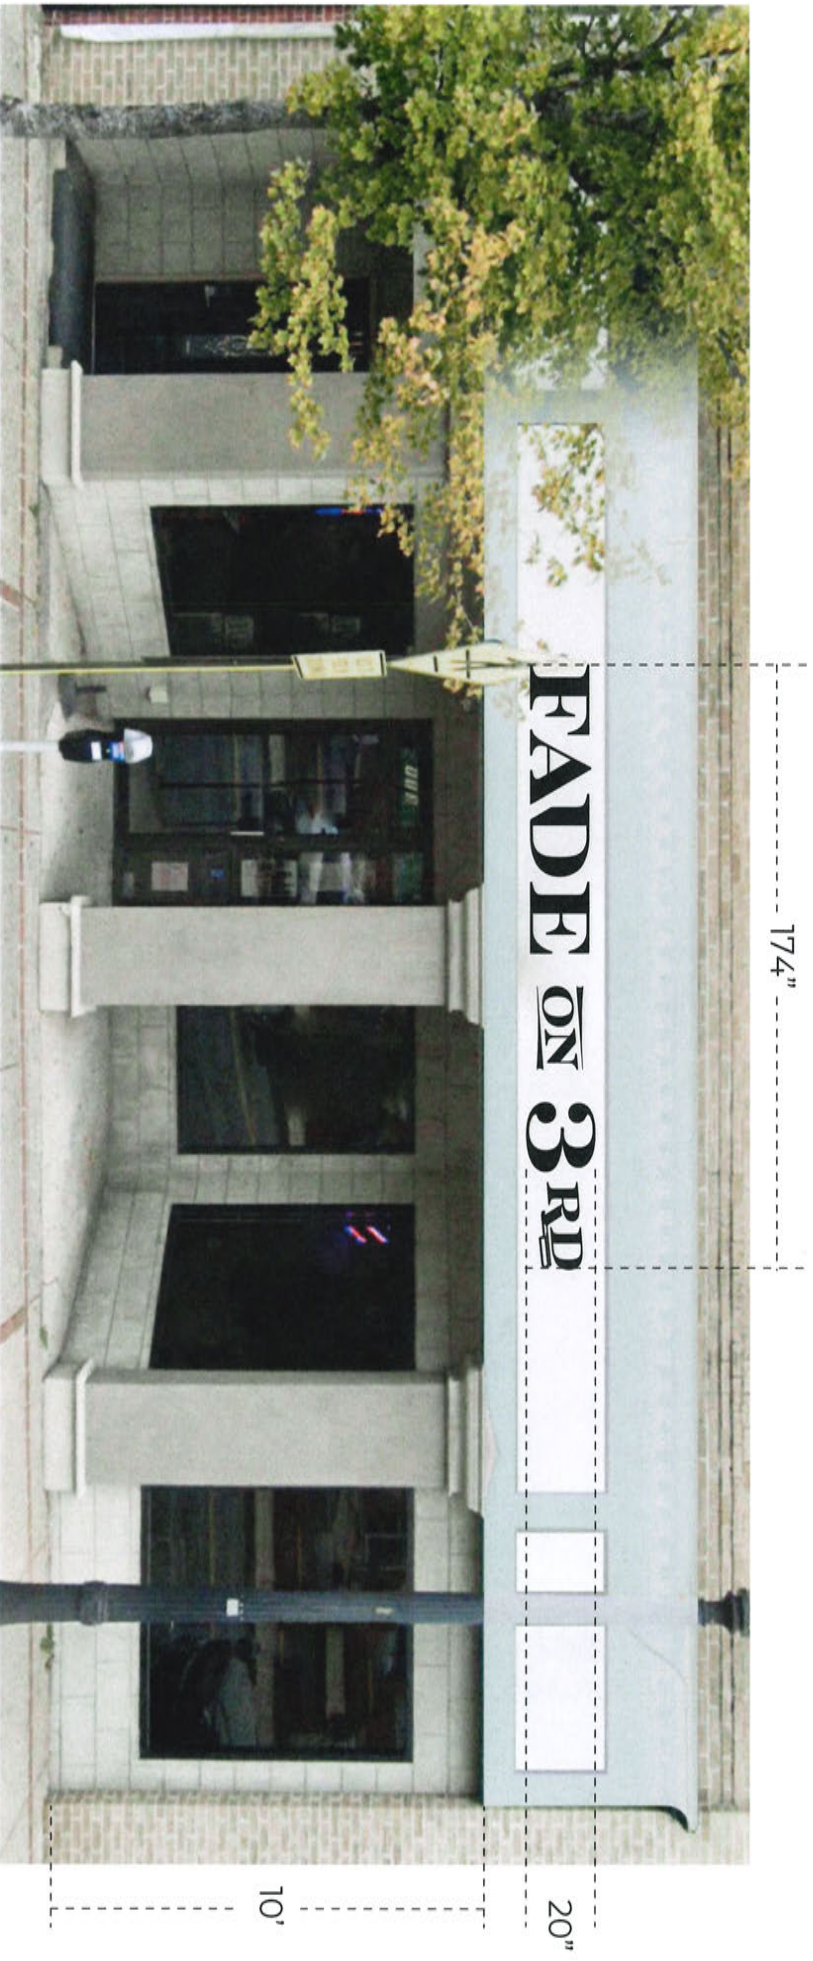

2028 UNION BLVD
ALLENTOWN, PA 18109
www.projectprinted.com
610-443-0629

CLIENT:

FADE ON 3RD

CONTACT:

NOTES:

PROJECT SCOPE:

ADDRESS:

The customer understands that this drawing is the sole property of Project Printed and said customer shall not reproduce nor use in any manner except for intended purpose agreed to except by the management of this business. Any deviation or reproduction is in violation of the law.

CUSTOMER APPROVAL: