



RETAIL

THE MARSHALL



All drawings and written materials appearing herein constitute original and unpublished work of the architect and may not be used or disclosed without prior consent of 4/4 Architecture, LLC. Copyrighted 2024.

**Proposed Apartments
 Marshall Lehigh**
 117 E 4th Street
 Bethlehem, PA 18015



EXTERIOR FINISH LEGEND	
BKV-1	QUALITY STONE VENEER - PLYMOUTH METROPOLITAN BRICK
BKV-2	QUALITY STONE VENEER - EGGSHELL HISTORIC BRICK
NBK-1	DRYVIT NEW BRICK - GATEHOUSE, WIRECUT, MODULAR
DRV-1	DRYVIT - GATEHOUSE, SANDBLAST


MISCELLANEOUS FINISH KEYNOTES	
001	BREAK METAL CORNICE
002	BREAK METAL CORNICE
003	CAST STONE PARAPET COPING
004	VERTICAL PICKET METAL RAIL (SEE 2/A4.03)
005	WATER TABLE SILL
006	DOUBLE SOLDIER COURSE
007	ALUMINUM STOREFRONT (SEE A6.01)
008	ALUMINUM CANOPY
009	WALL LIGHT FIXTURE
010	ALUMINUM STOREFRONT SLIDING BALCONY/TERRACE DOORS
011	BRICK EXPANSION JOINT

EXTERIOR FINISH NOTES	
• ALL MORTAR JOINTS TO BE: COLOR = GREY & TYPE = RECESSED (COLOR & TYPE TO BE MATCHED FOR BOTH BRICK VENEER AND NEW BRICK. SAMPLES TO BE APPROVED BY ARCHITECTS.)	


ELEVATION NOTES	
• ELEVATION 0'-0" IN ARCHITECTURAL DRAWINGS = 256.50 IN LAND DEVELOPMENT DRAWINGS	
• T.O. SUBFLOOR = TOP OF OSB SHEATING	
• ACCOUNT FOR 1/2" EXAGORE TO BE PLACED ON TOP OF OSB SUBFLOOR	
• COORDINATE FINISH LEVEL WITH CONTRACTOR	

NOTES	
(T)	WINDOW TO BE TEMPERED/SAFETY GLASS


SOUTH ELEVATION
 SCALE: 1/8" = 1'-0"

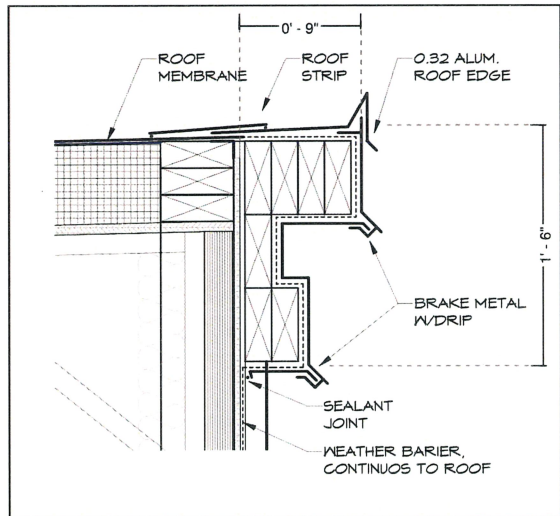

ROOF EDGE DETAIL 001

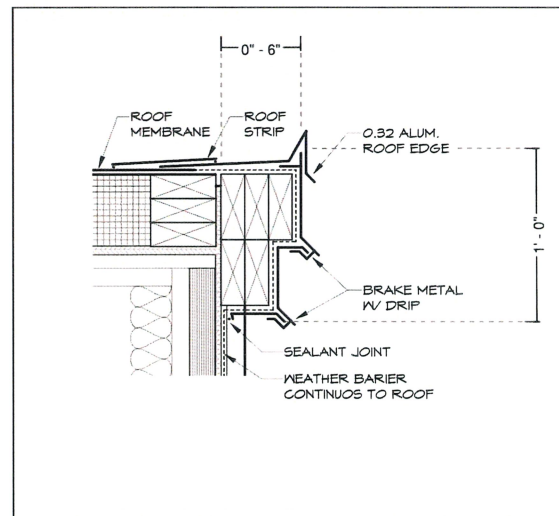

ROOF EDGE DETAIL 002

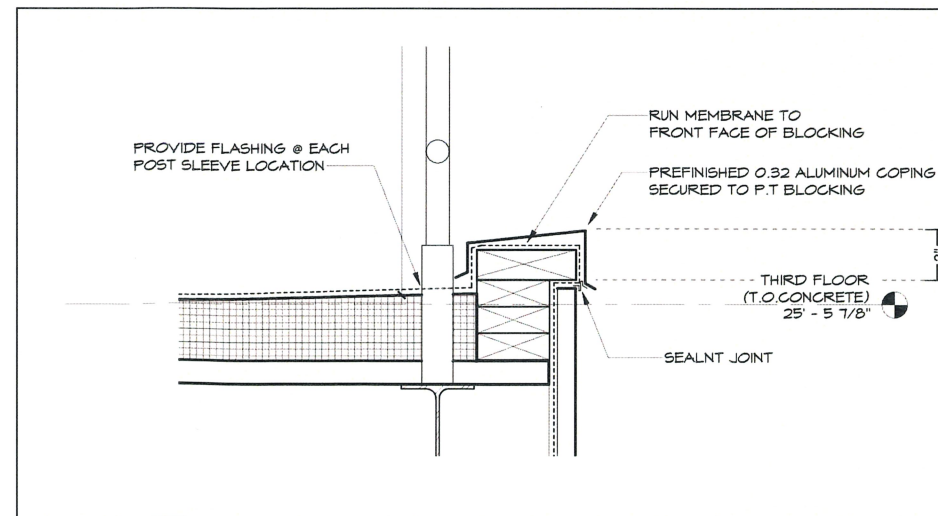

ROOF EDGE DETAIL 006

Project Title

Architect



REV.	DATE	DESCRIPTION
2	5/31/24	FOR CONSTRUCTION
1	3/4/24	FOR PERMIT
NO.	DATE	ISSUE NOTE
Project Manager		Drawn By
Gal		ZB
Date		Reviewed By
March 2024		Gal
Project ID		
44_MarshallApts_01-03-24		
Sheet Title		

ELEVATIONS

Sheet No.

A2.00