



SOUTH BETHLEHEM HOTEL - TEMPO BY HILTON HIGH HOTELS, LTD.



An Affiliate of High Real Estate Group LLC

1853 William Penn Way • P.O. Box 10008 • Lancaster, PA 17605-0008
(717) 293-4446 • FAX (717) 293-4470 • www.highhotels.com
Hotel locations: Lancaster (2), York, Wilkes-Barre, Harrisburg (3),
Reading, PA; Annapolis, Lexington Park, MD; Middletown, NY (2); Ewing, NJ

WEST 3RD STREET
CITY OF BETHLEHEM
NORTHAMPTON COUNTY, PENNSYLVANIA

ARCHITECT'S PROJECT NO.: 24014



An Affiliate of High Industries Inc.

1853 William Penn Way • P.O. Box 10008 • Lancaster, PA 17605-0008
(717) 291-2276 • FAX (717) 293-4451 • www.highconstruction.com

ISSUE DATE:

APRIL 25, 2025 PROGRESS DOCUMENTS
NOT FOR CONSTRUCTION



An Affiliate of High Real Estate Group LLC

1853 William Penn Way • P.O. Box 10008 • Lancaster, PA 17605-0008
(717) 293-4475 • FAX (717) 293-4499 • www.greenfieldarchitects.net

COVER SHEET

A-001



**GREENFIELD
ARCHITECTS LTD.**

An Affiliate of High Real Estate Group LLC

1853 William Penn Way
P.O. Box 10008
Lancaster, PA 17605-0008
(717) 293-4475
FAX (717) 293-4499
www.greenfieldarchitects.net

GREENFIELD ARCHITECTS LTD.
These plans are copyrighted and are subject to copyright protection as
an "architectural work" under Section 102 of the Copyright Act, 17
U.S.C. and the Copyright Royalty and Distribution Act of 1976.
Copyright Protection Act of 1990. The protection includes but is not
limited to the overall form as well as the arrangement and
composition of lines and shapes used in the plan. Under such
protection, unauthorized use of these plans, or work represented,
can legally result in the penalties provided.
Any reproduction of this document in part or whole without the express
written permission of Greenfield Architects, Ltd. is strictly prohibited.

6



6

5

5

 


4/25/2025 1:39:54 PM

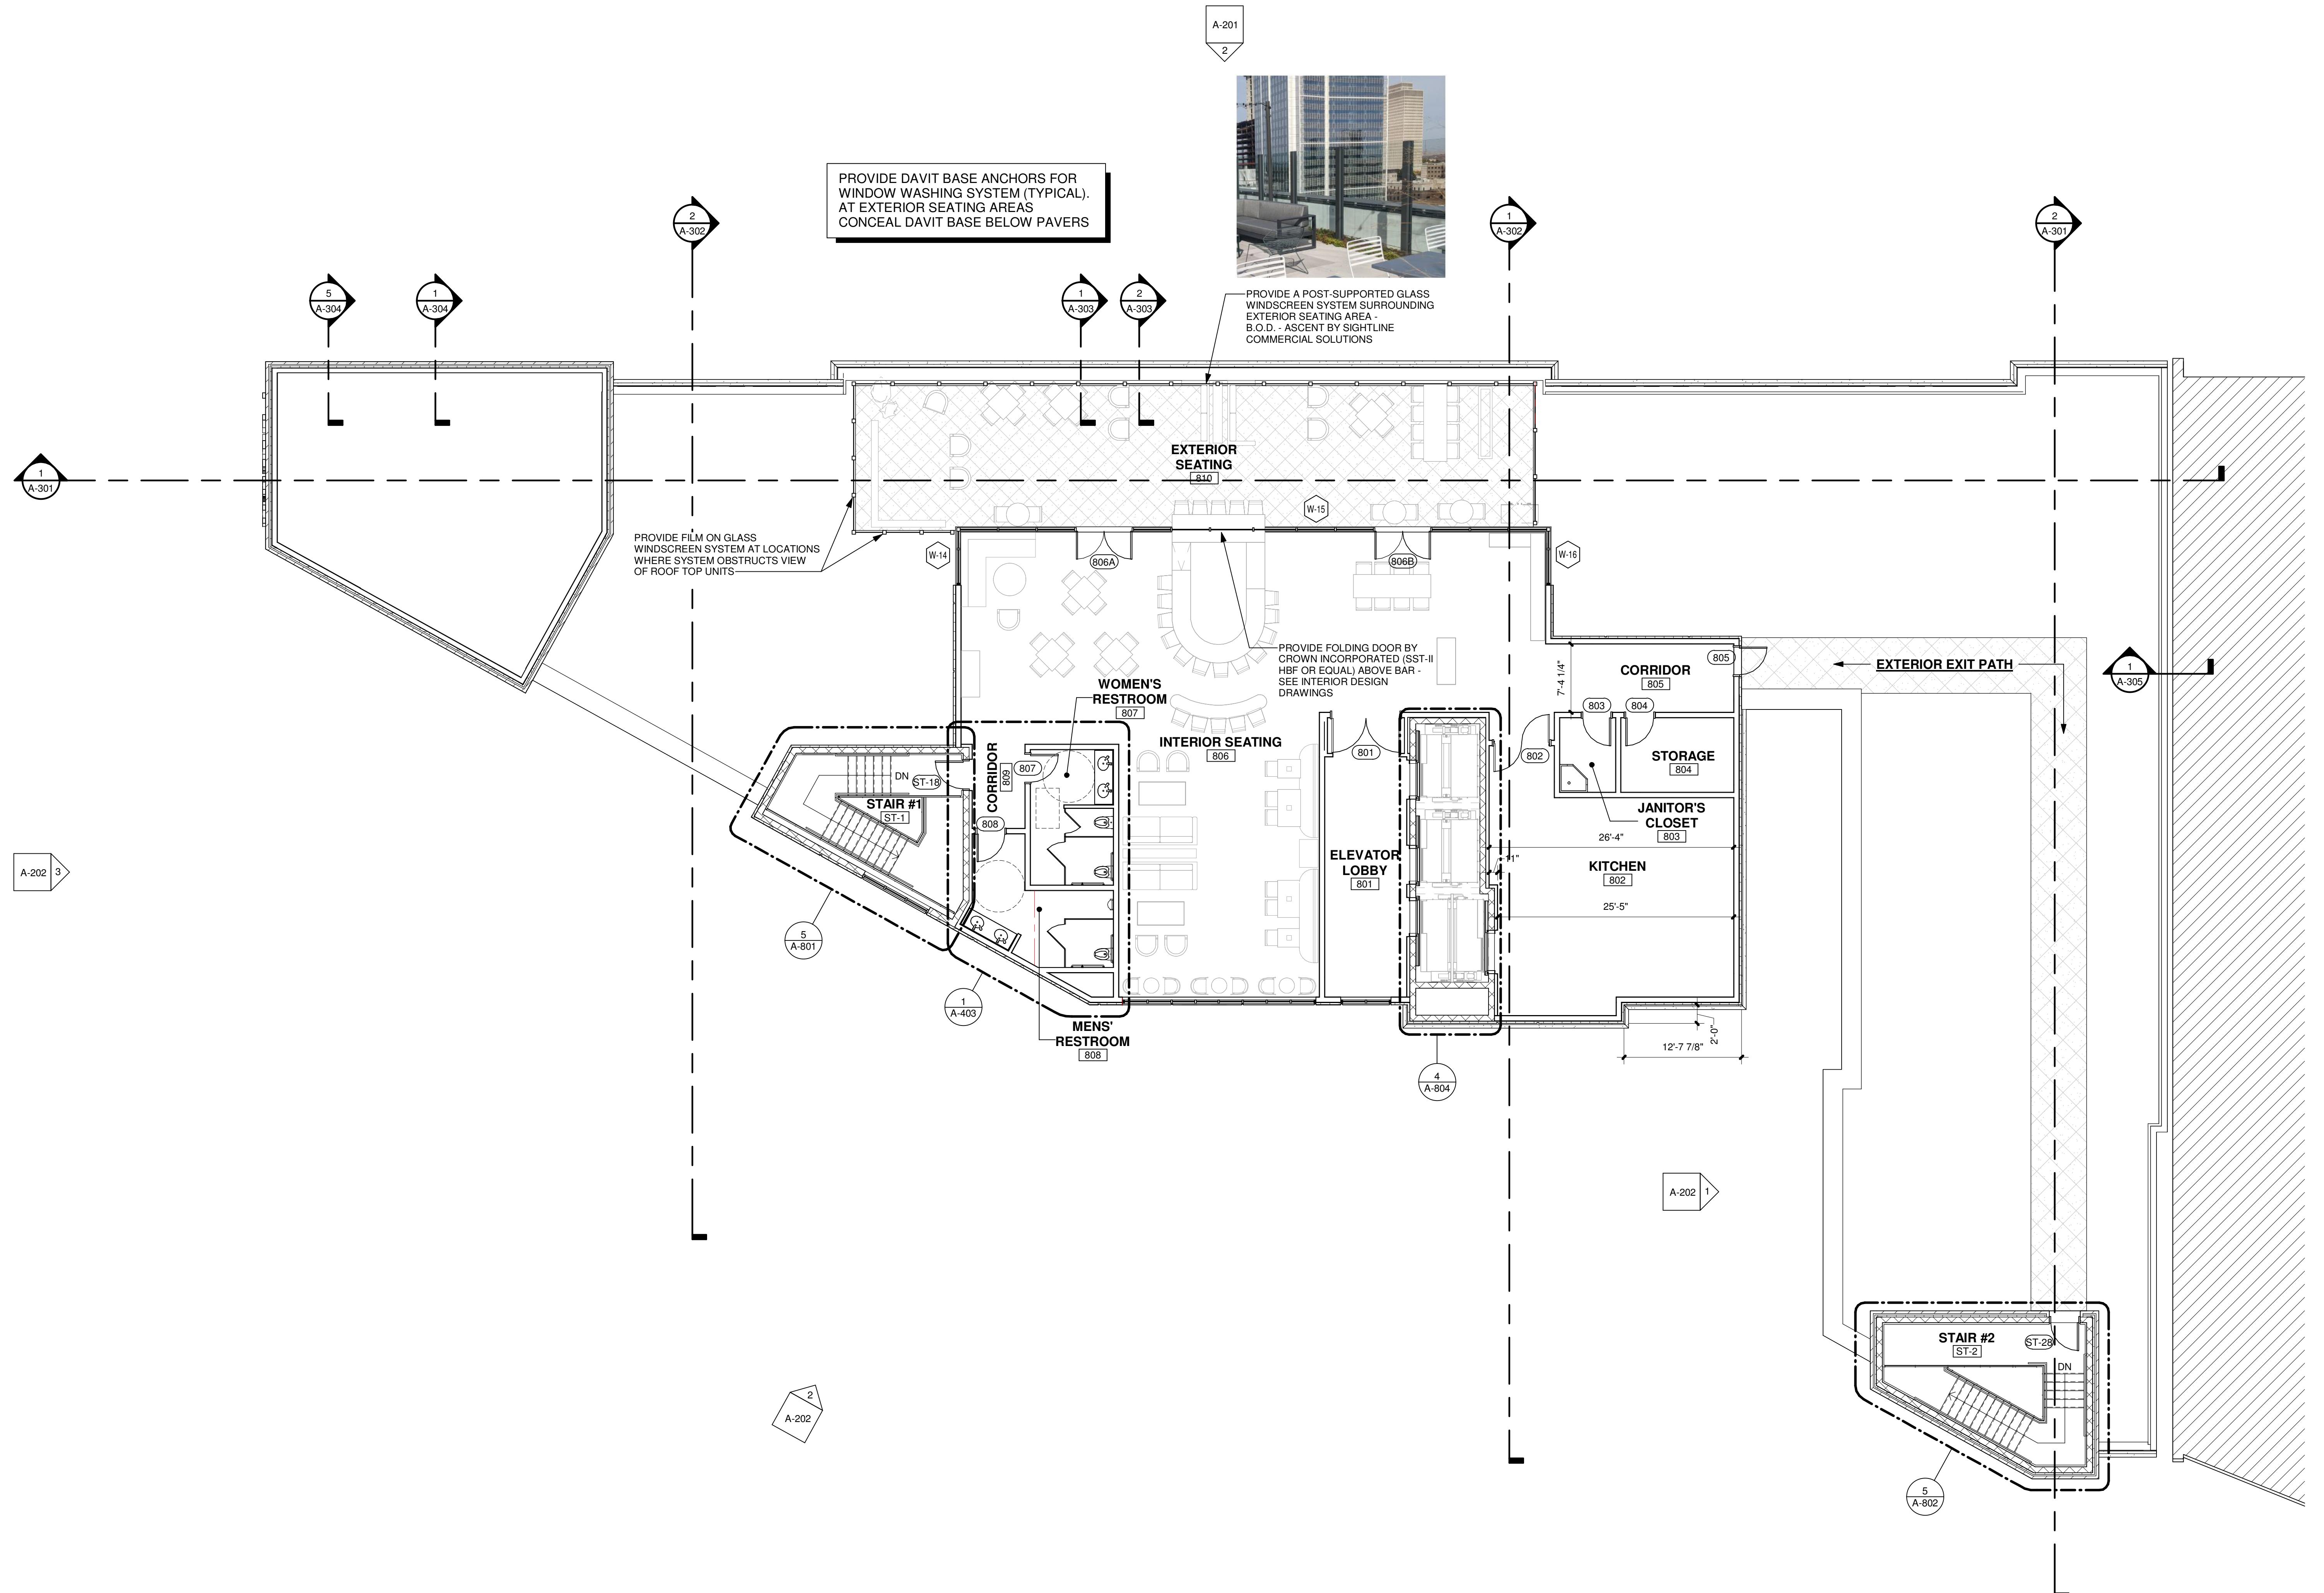


1 ROOF TOP PLAN 1/8" = 1'-0"

1 1/8" = 1'-0"

A-105


 


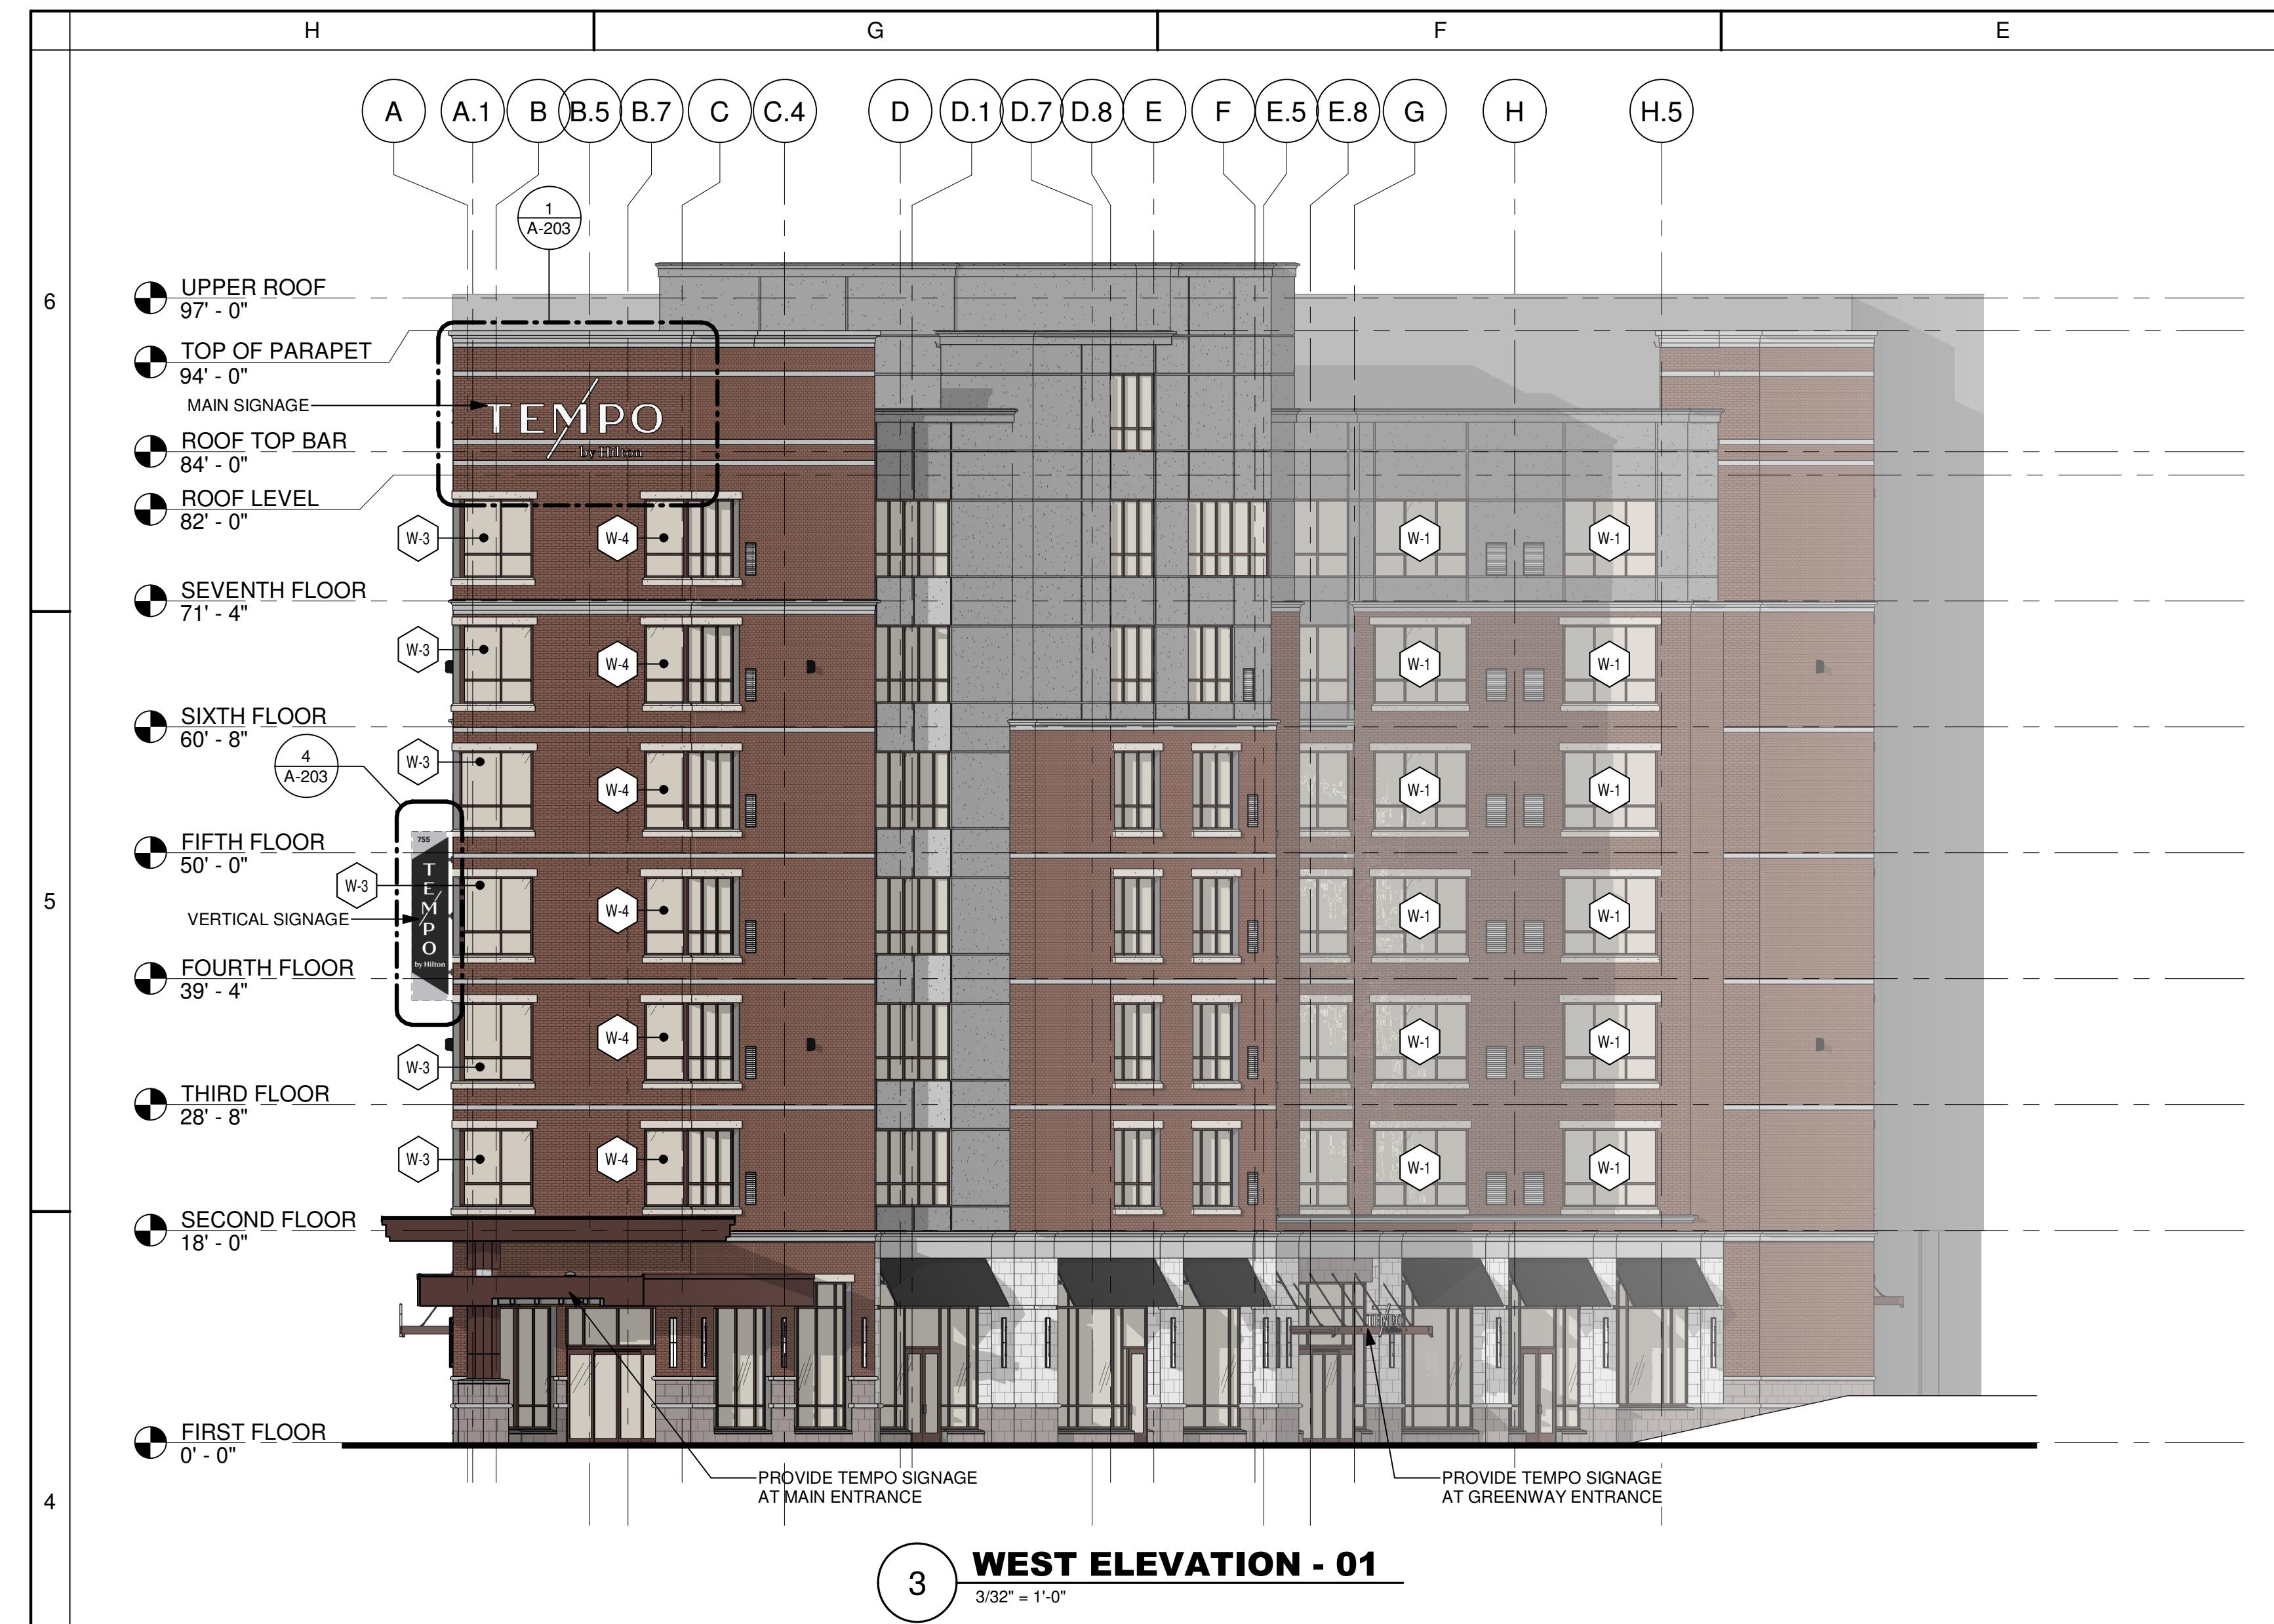

3 WEST ELEVATION - 01



1 WEST ELEVATION - 02

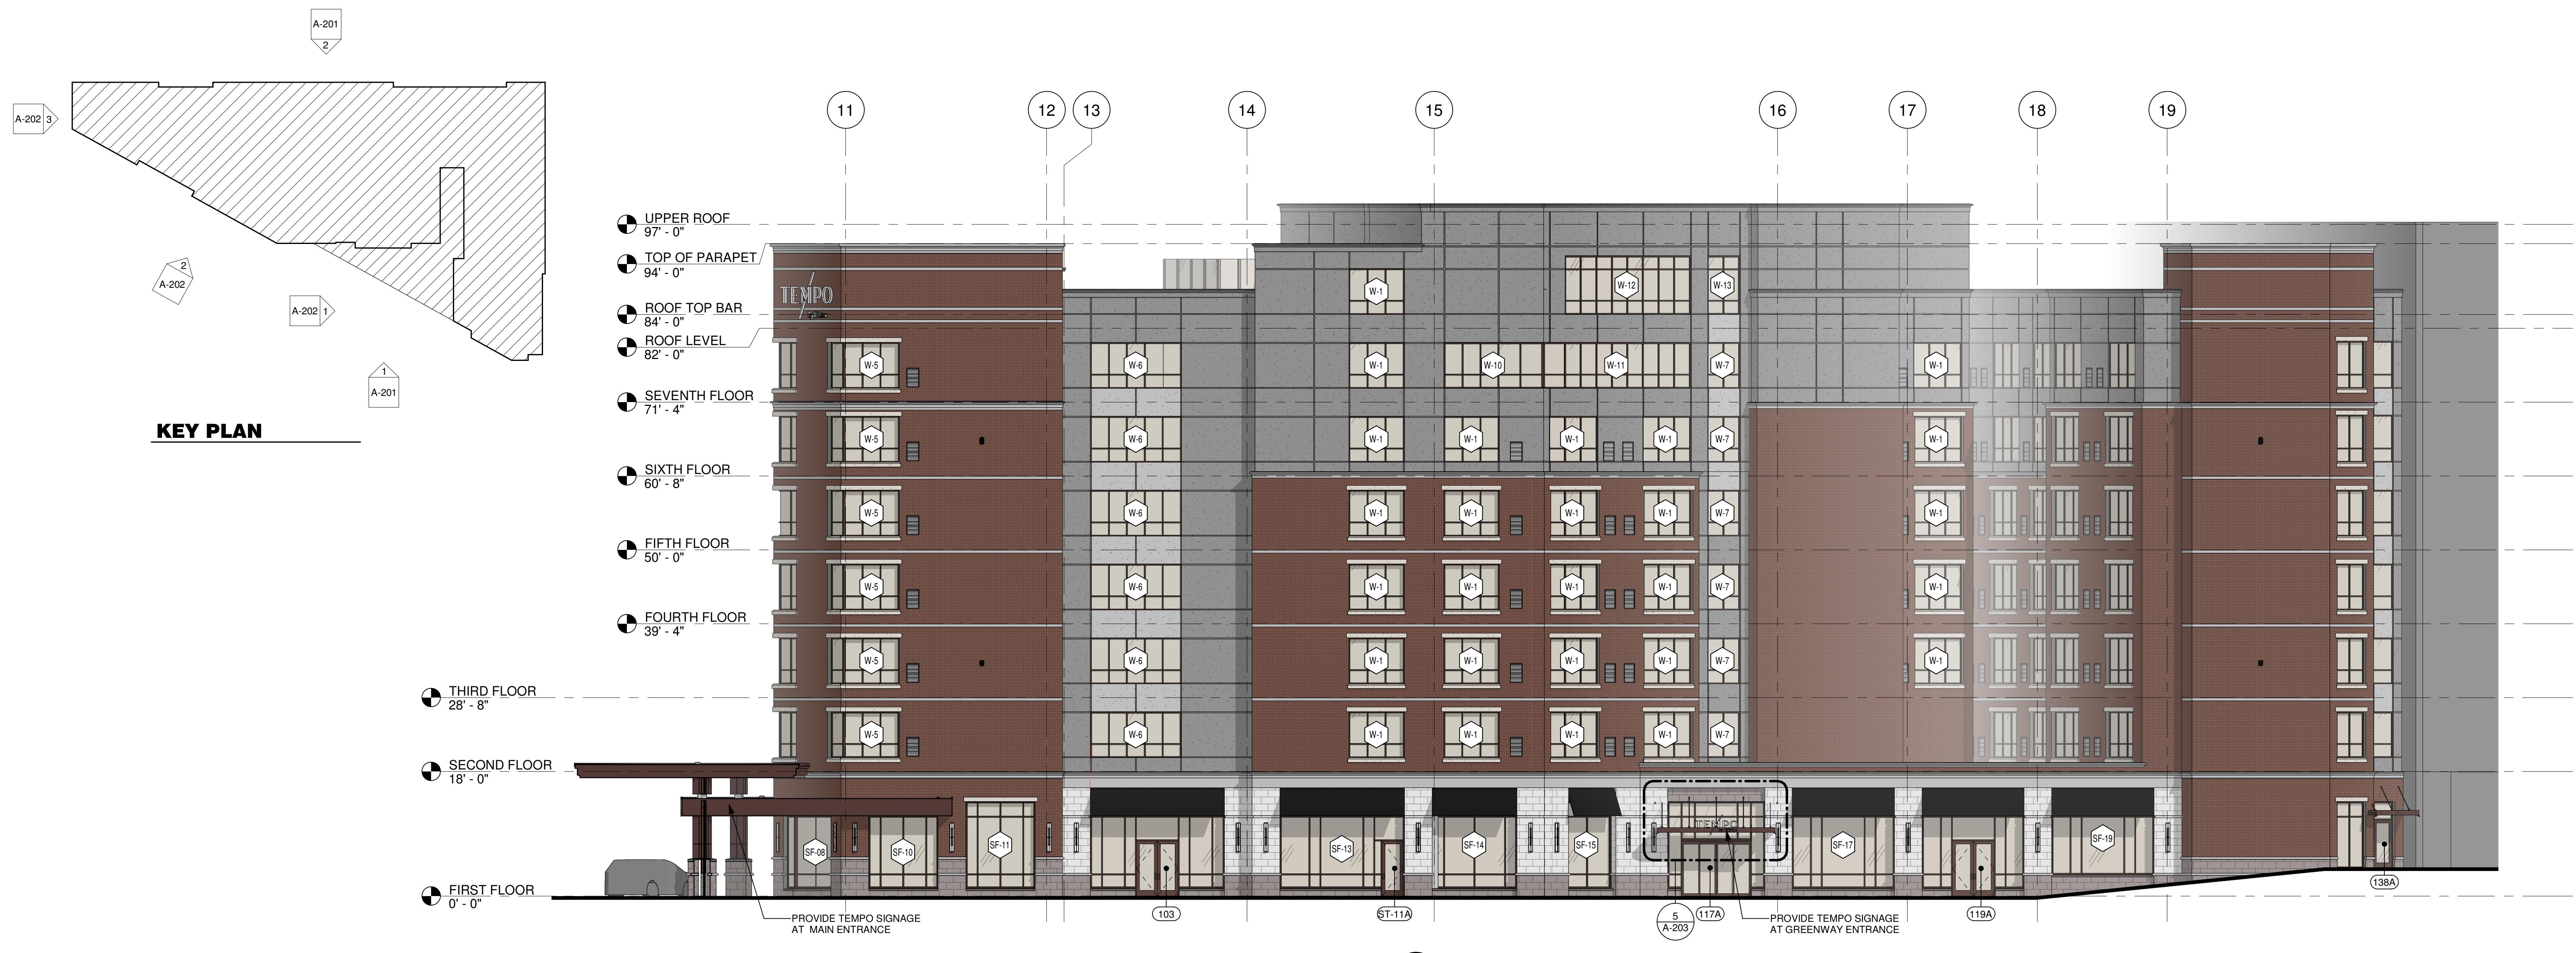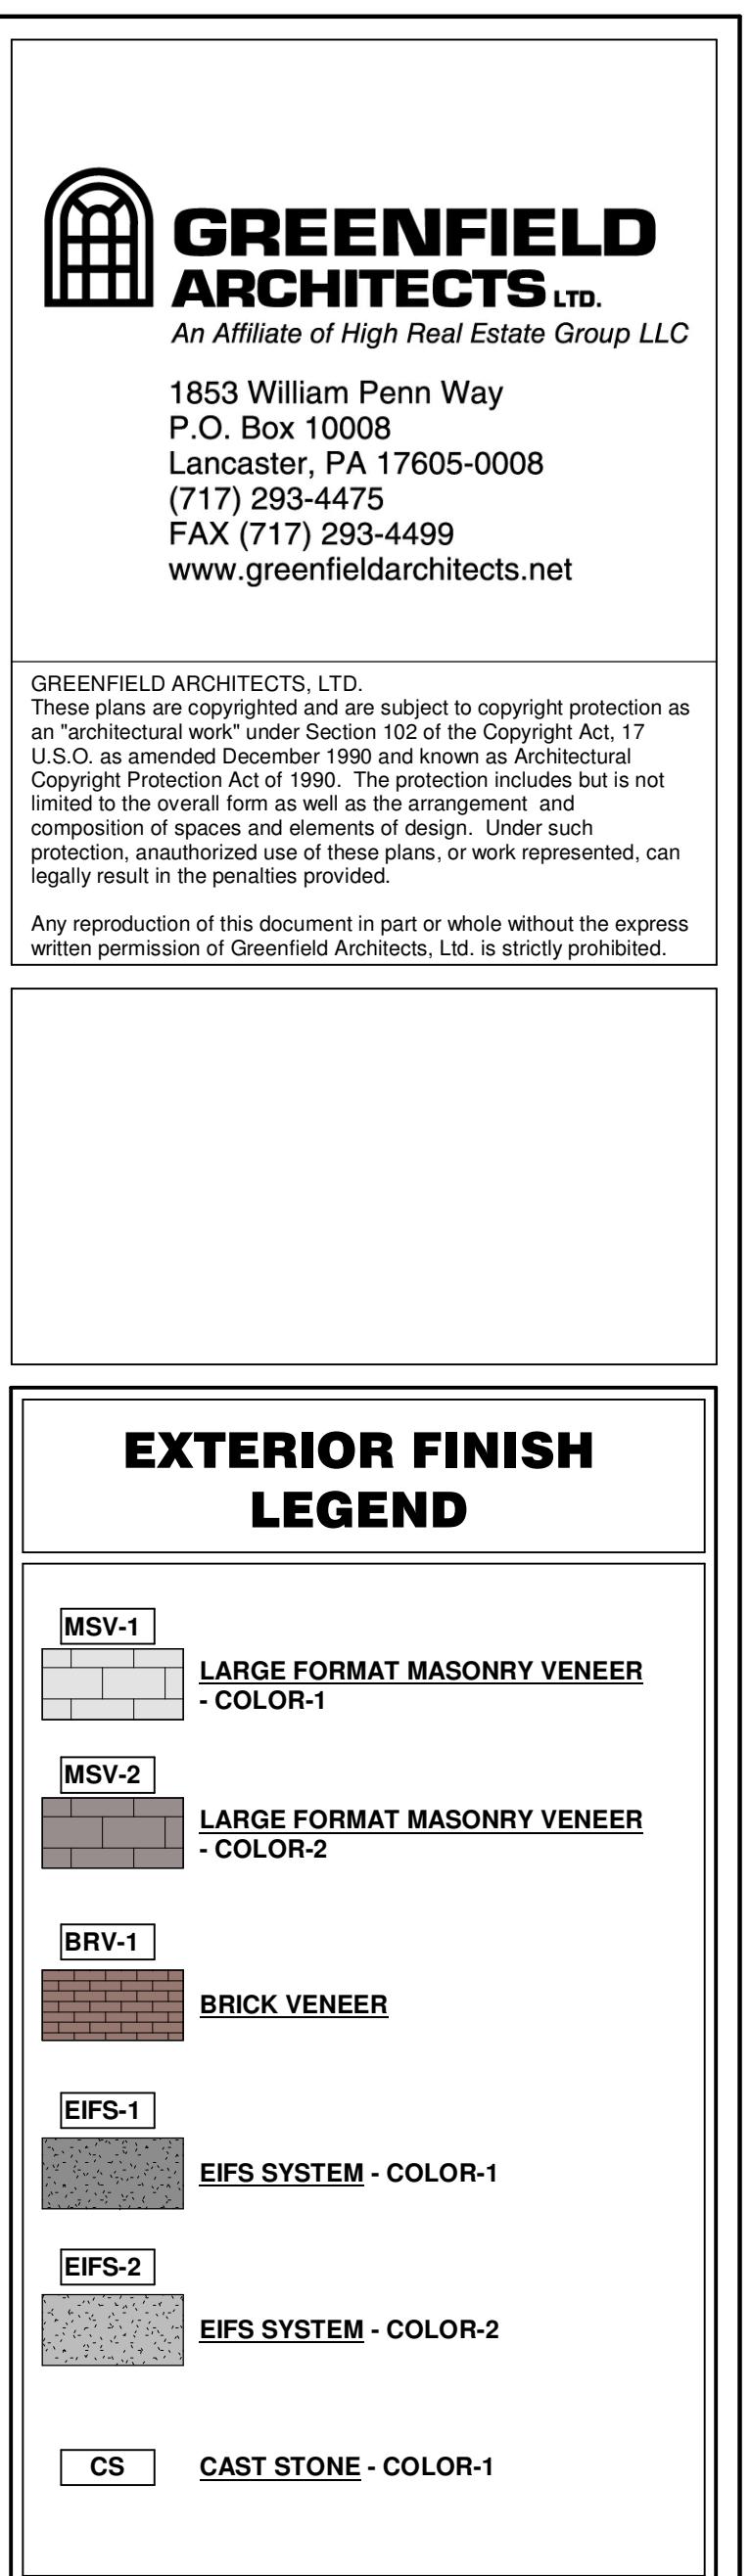

2 SOUTH / WEST ELEVATION

PROGRESS PRINT
25 APRIL 2025
Not For Construction

No. Description Date

SOUTH BETHLEHEM HOTEL TEMPO BY HILTON

HIGH HOTELS, LTD.

WEST 3RD STREET
CITY OF BETHLEHEM
NORTHAMPTON COUNTY, PENNSYLVANIA

Project Number 24014


Date

Drawn By SMC

Checked By JS

EXTERIOR ELEVATIONS


A-202

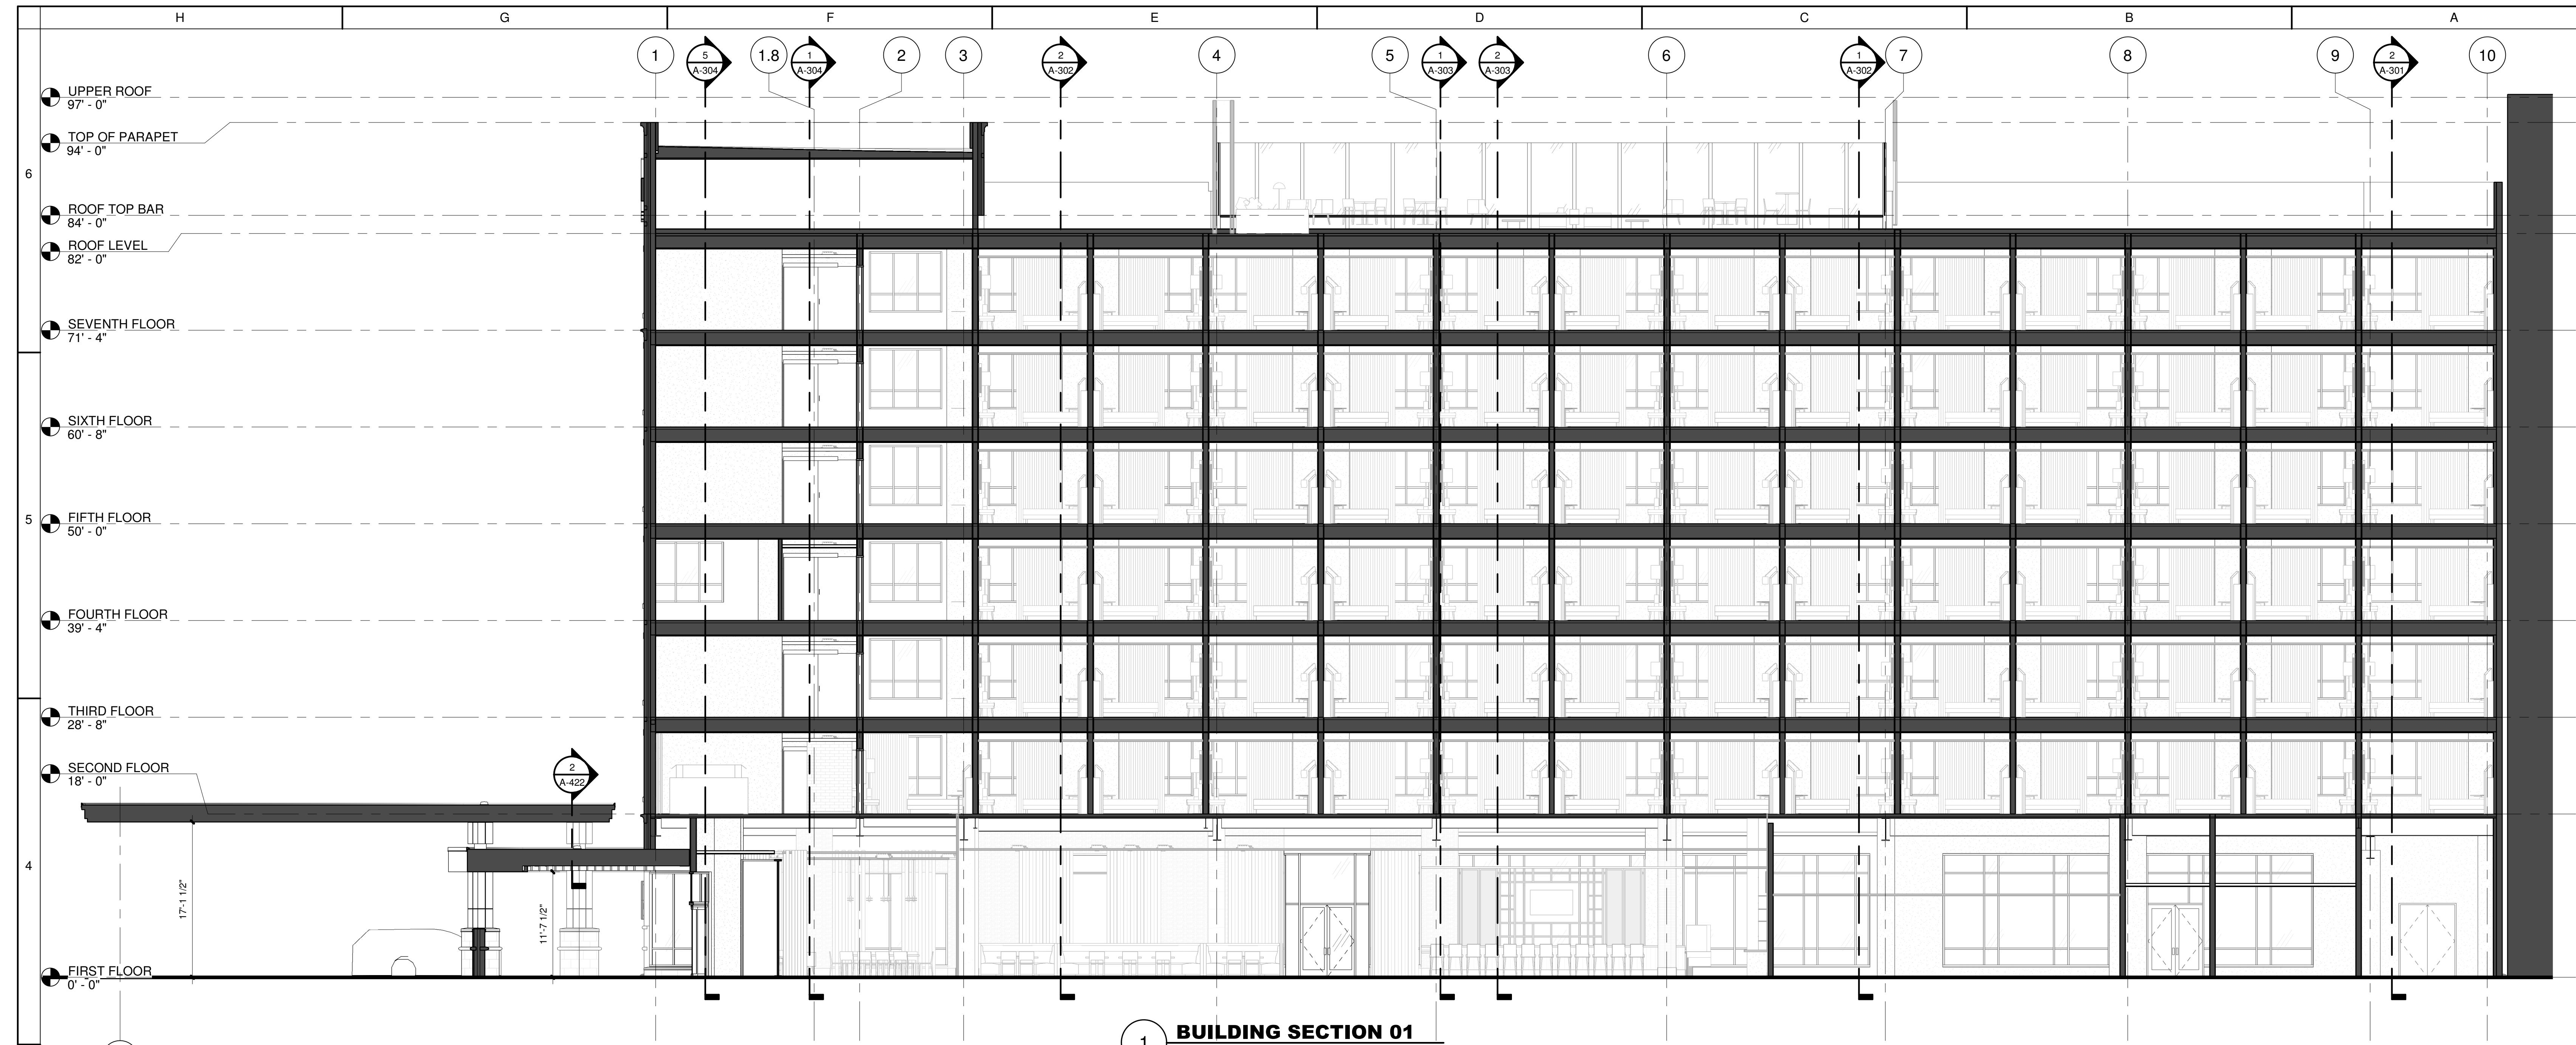

GREENFIELD ARCHITECTS LTD.
 An Affiliate of High Real Estate Group LLC
 1853 William Penn Way
 P.O. Box 10008
 Lancaster, PA 17605-0008
 (717) 293-4475
 FAX (717) 293-4499
 www.greenfieldarchitects.net

GREENFIELD ARCHITECTS LTD.
 These plans are copyrighted and are subject to copyright protection as an "architectural work" under Section 102 of the Copyright Act, 17 U.S.C. and the corresponding provisions of the copyright laws of the United States and other countries. Copyright Protection Act of 1990. The protection includes but is not limited to the overall form as well as the arrangement and composition of lines and other elements. Under such protection, unauthorized use of these plans or work represented, can legally result in the penalties provided.

Any reproduction of this document in part or whole without the express written permission of Greenfield Architects, Ltd. is strictly prohibited.

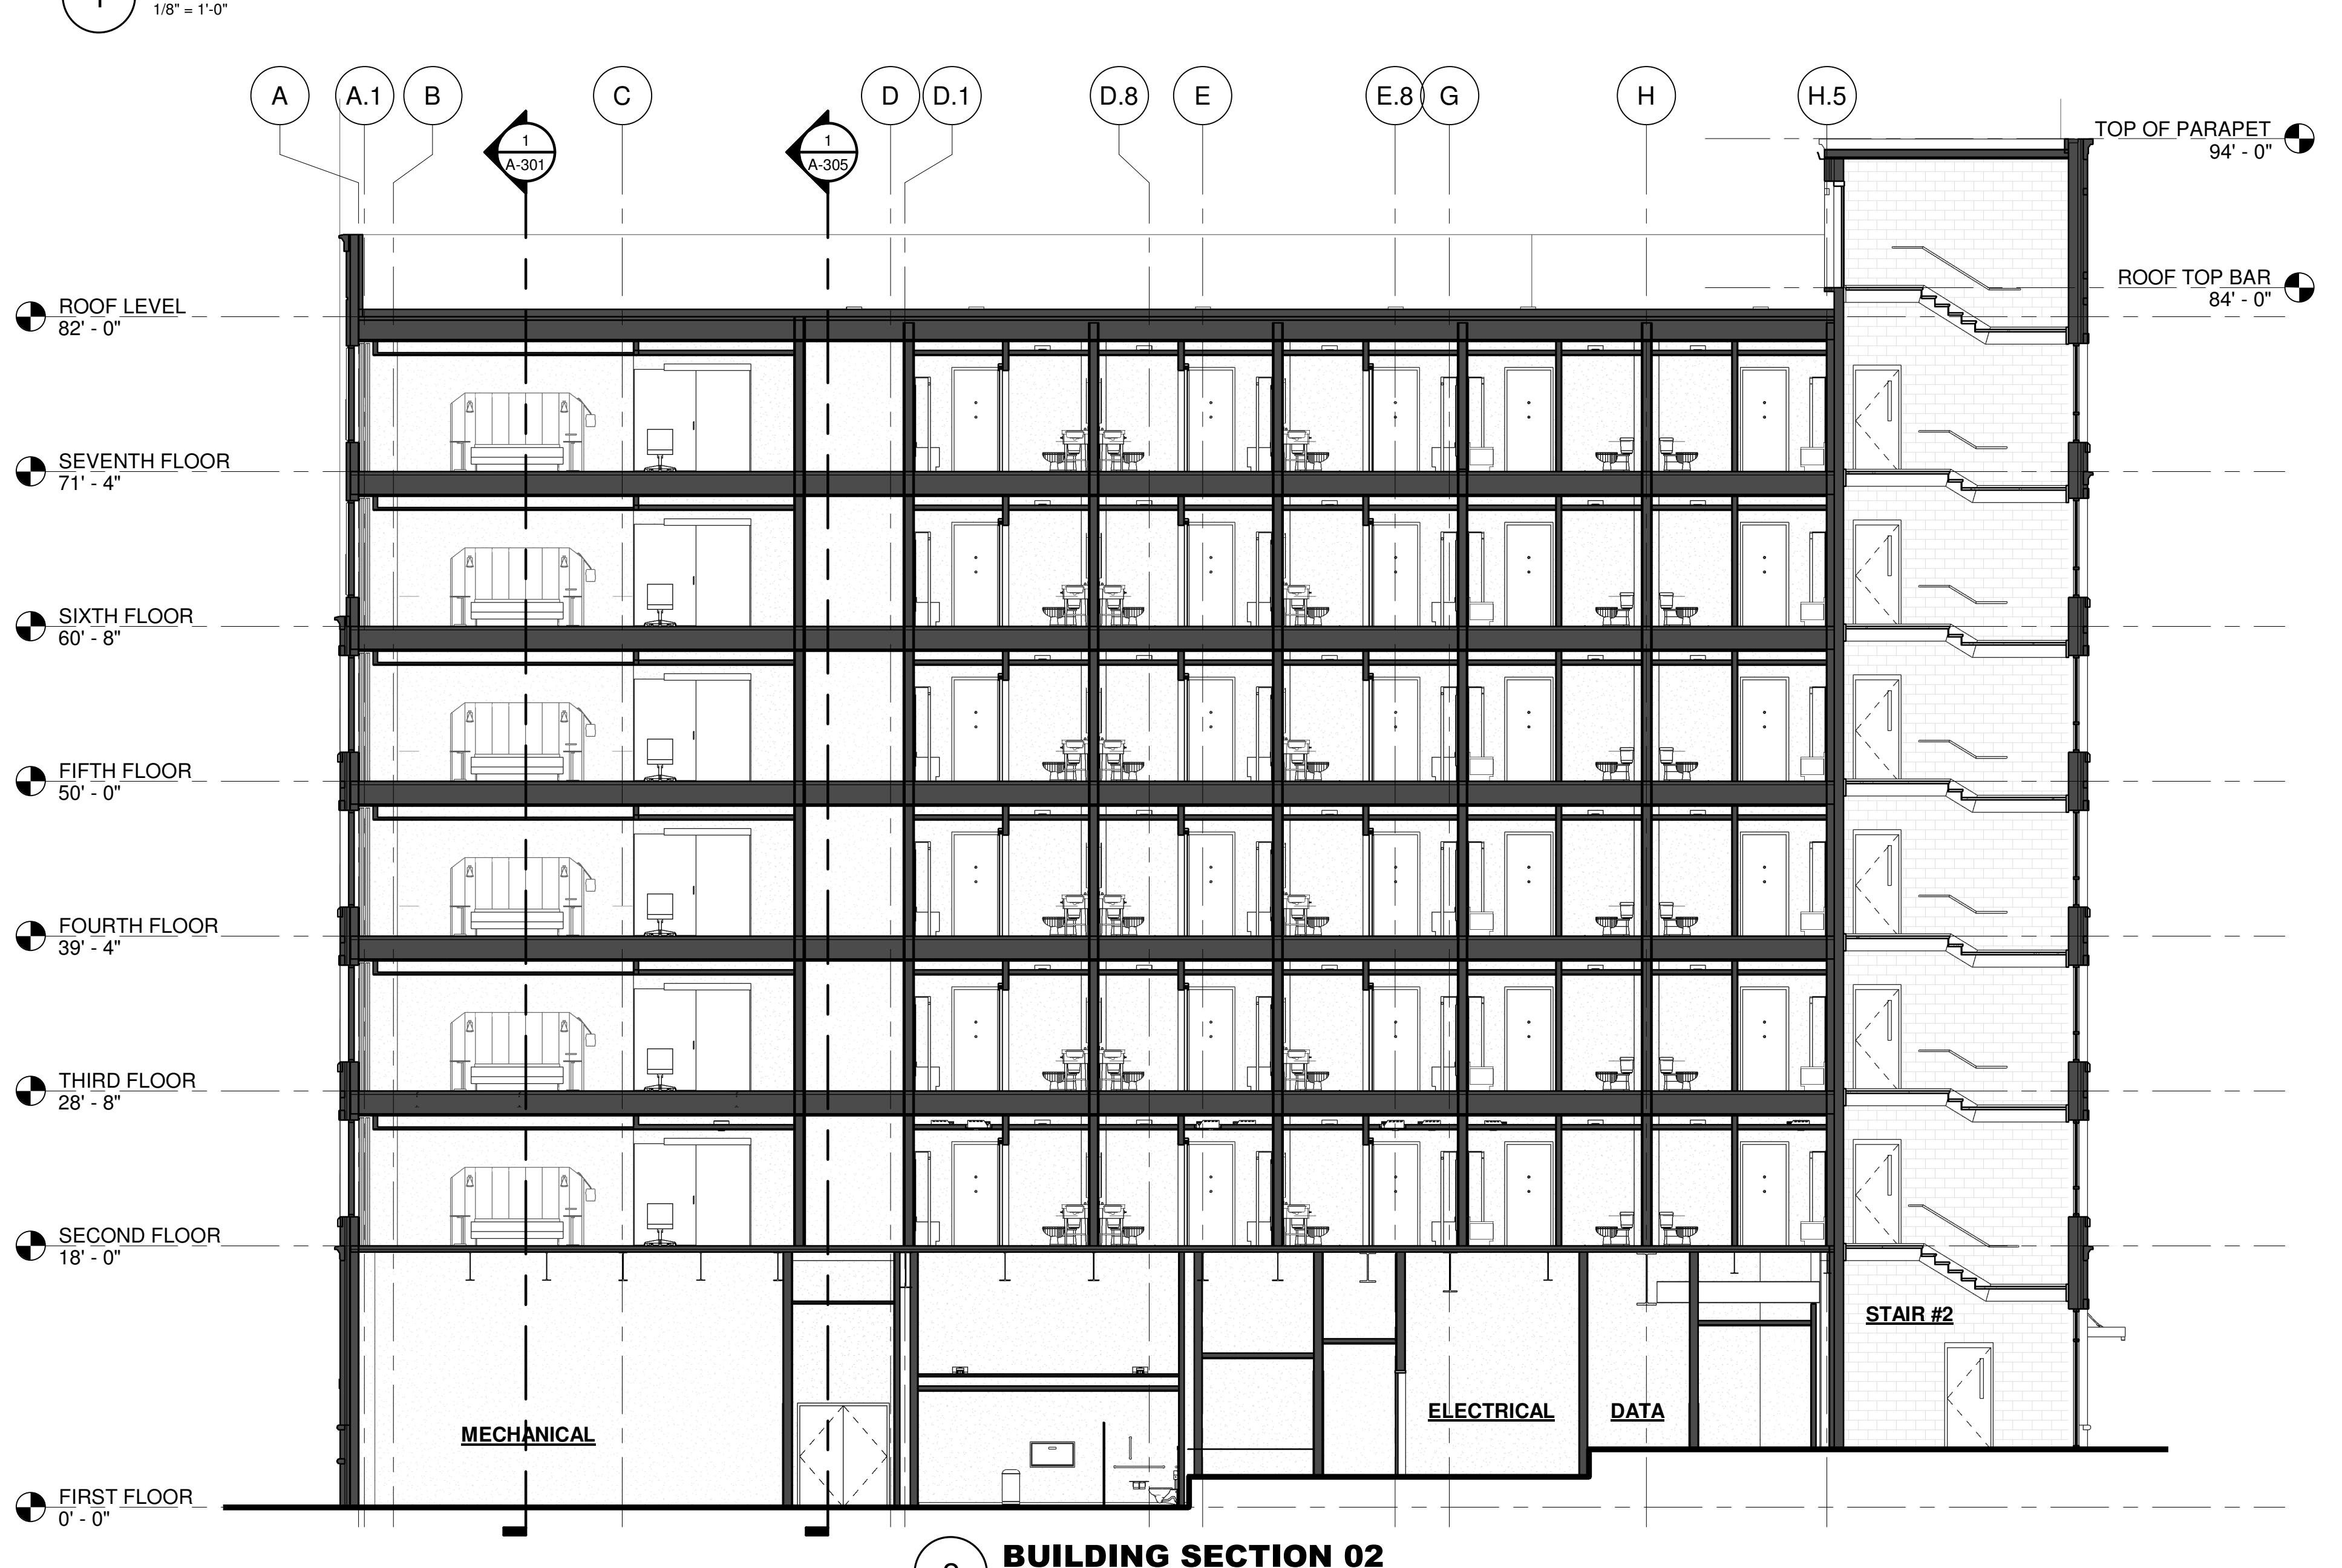

PROGRESS PRINT
25 APRIL 2025
Not For Construction

No. Description Date

SOUTH BETHLEHEM HOTEL TEMPO BY HILTON

HIGH HOTELS, LTD.

WEST 3RD STREET
 CITY OF BETHLEHEM
 NORTHAMPTON COUNTY, PENNSYLVANIA

Project Number 24014


Date


Drawn By SMC

Checked By JS

BUILDING SECTIONS

A-301

 

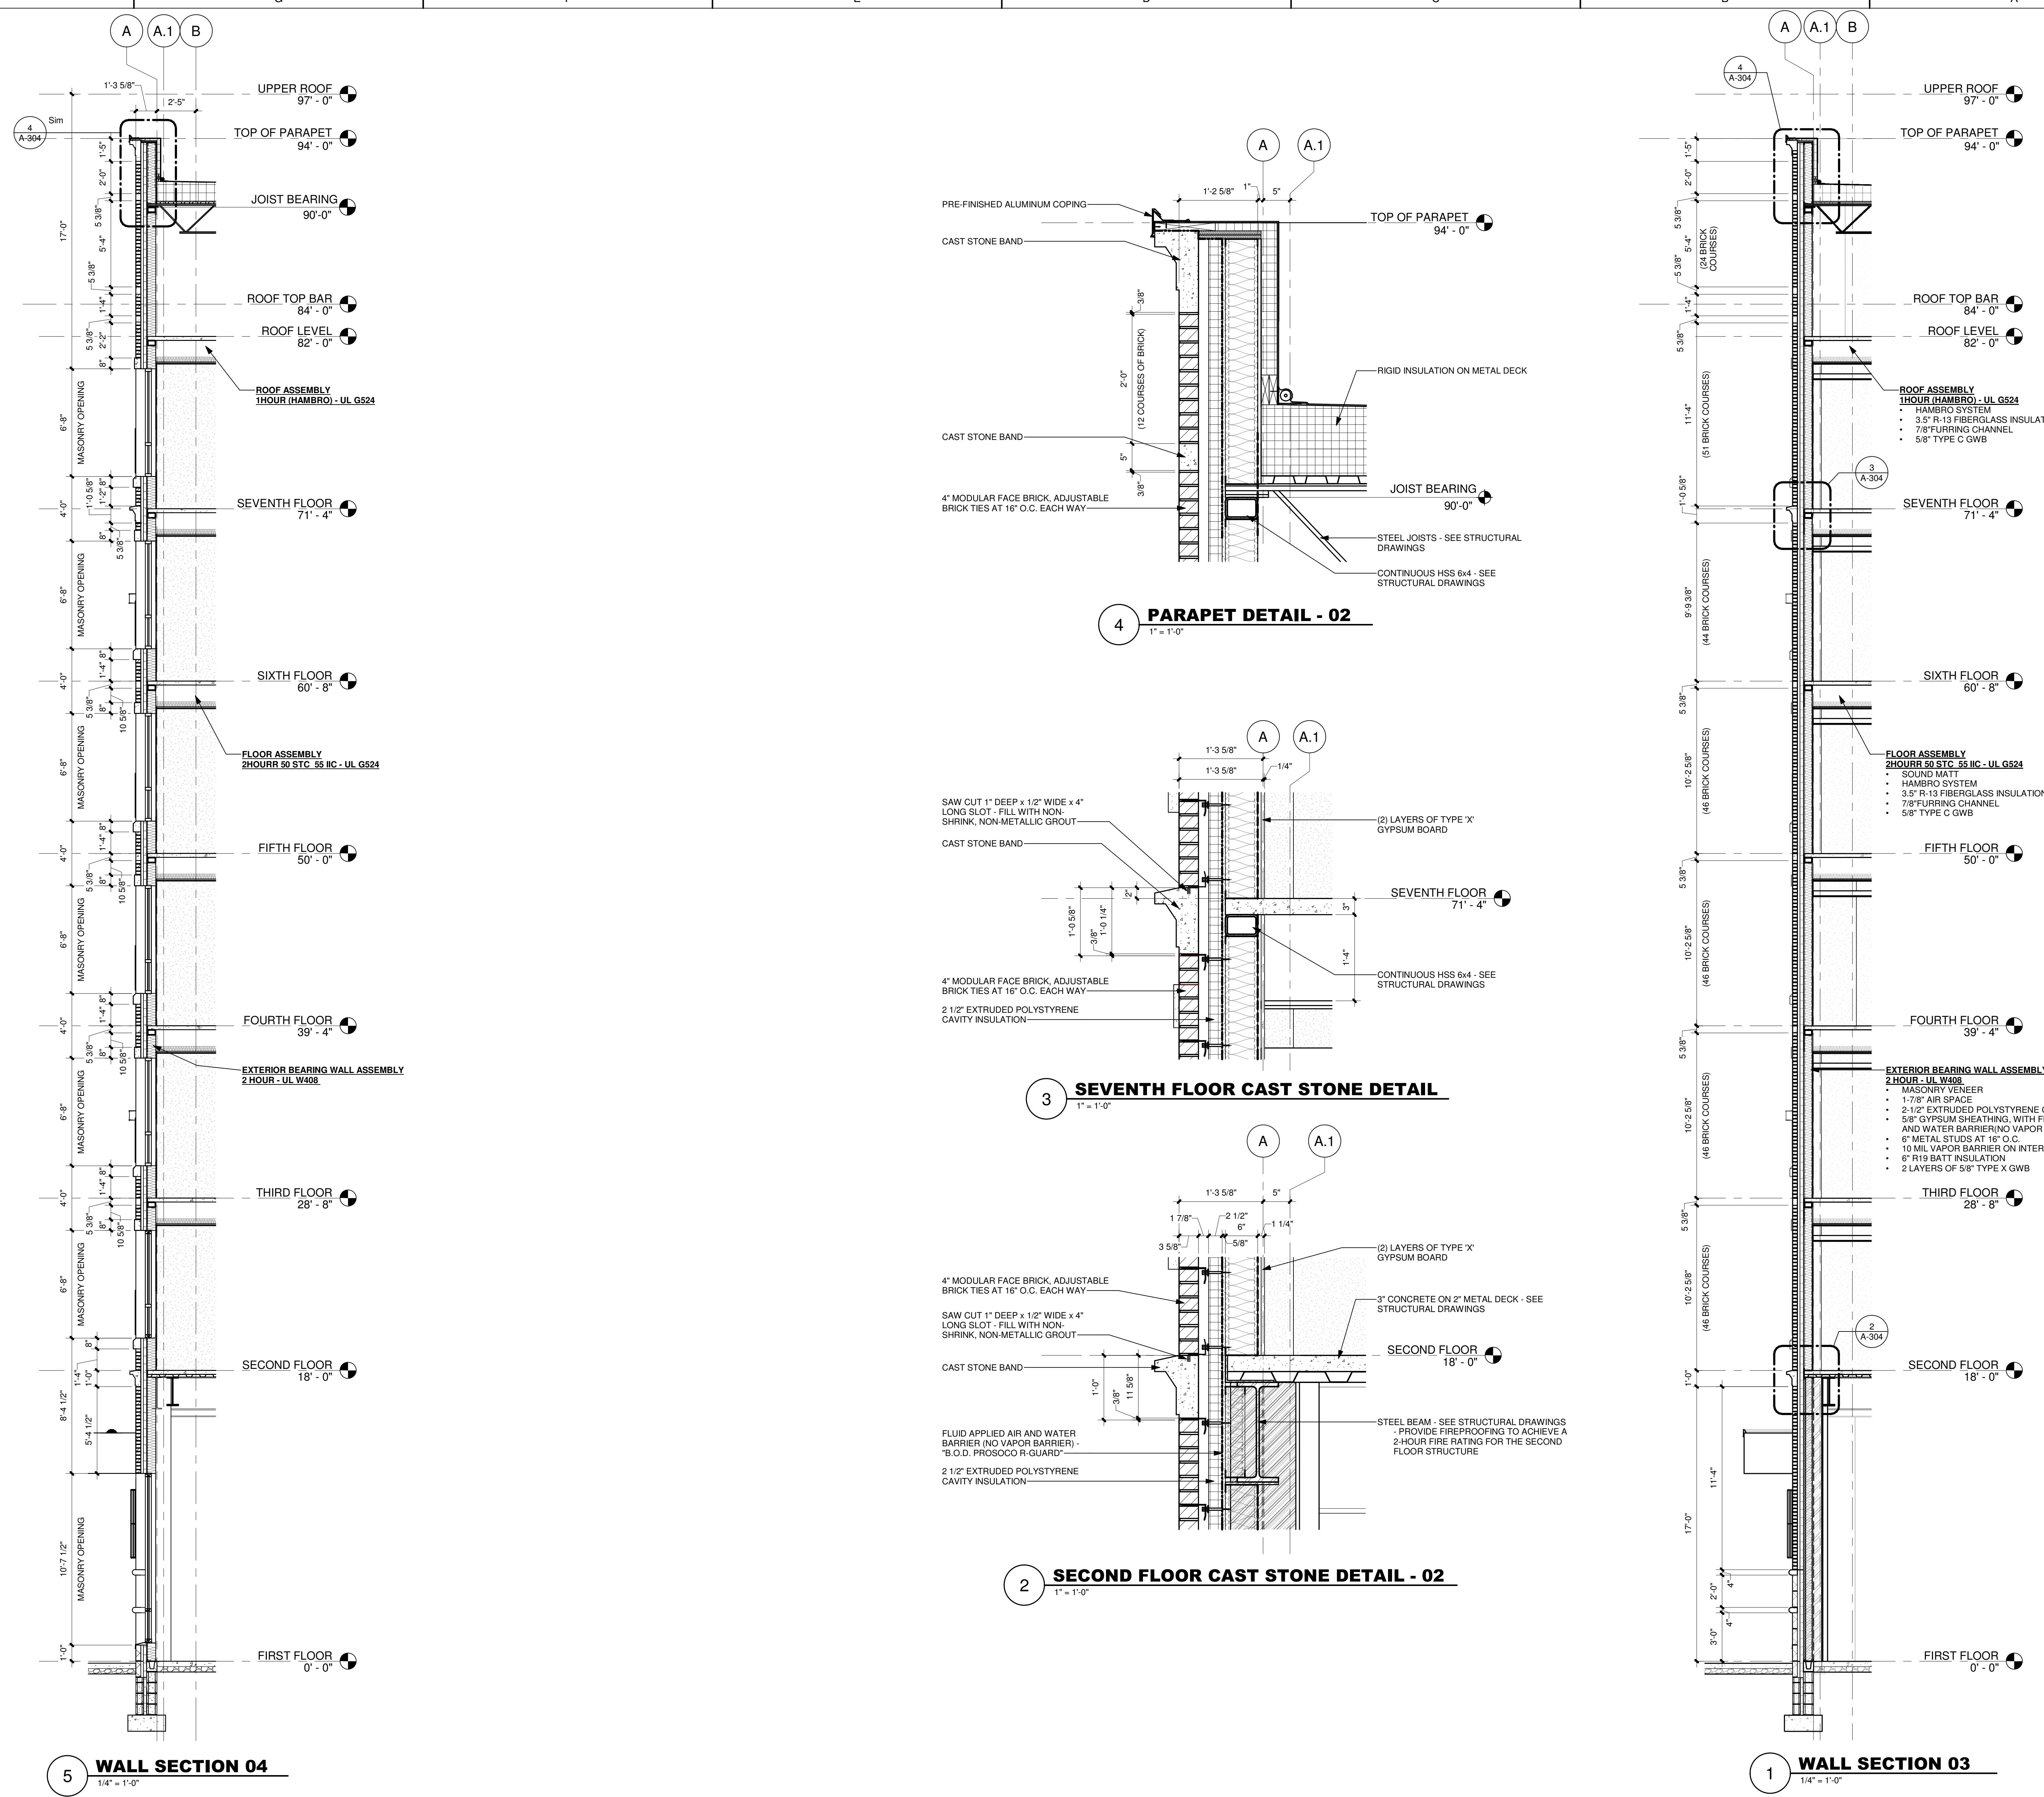

**GREENFIELD
ARCHITECTS LTD.**

An Affiliate of High Real Estate Group LLC

1853 William Penn Way
P.O. Box 10008
Lancaster, PA 17605-0008
(717) 293-4475
FAX (717) 293-4499
www.greenfieldarchitects.net

3 William Penn Way
P. Box 10008
Lancaster, PA 17605-0008
(717) 293-4475
(717) 293-4499
www.greenfieldarchitects.net

RIGHTS RESERVED. All rights reserved. No part of this document may be reproduced, stored in a retrieval system, or transmitted, in whole or in part, in any form or by any means, electronic, mechanical, photocopying, recording or otherwise, without the prior written permission of Greenfield Architects, Ltd.

For more information, contact the Office of the Vice President for Research and the Office of the Vice President for Student Affairs.

PROGRESS PRINT 5 APRIL 2025 for Construction

TH BETHLEHEM HOTEL SCO BY HILTON

GH HOTELS, LTD.

WEST 3RD STREET
ITY OF BETHLEHEM
TON COUNTY, PENNSYLVANIA

BERKSHIRE COUNTY, PENNSYLVANIA

3. 1011

SMC

JS

CONNECTIONS AND DETAILS


OPTIONS AND DETAILS

2017-1

• 304


1964

1-304

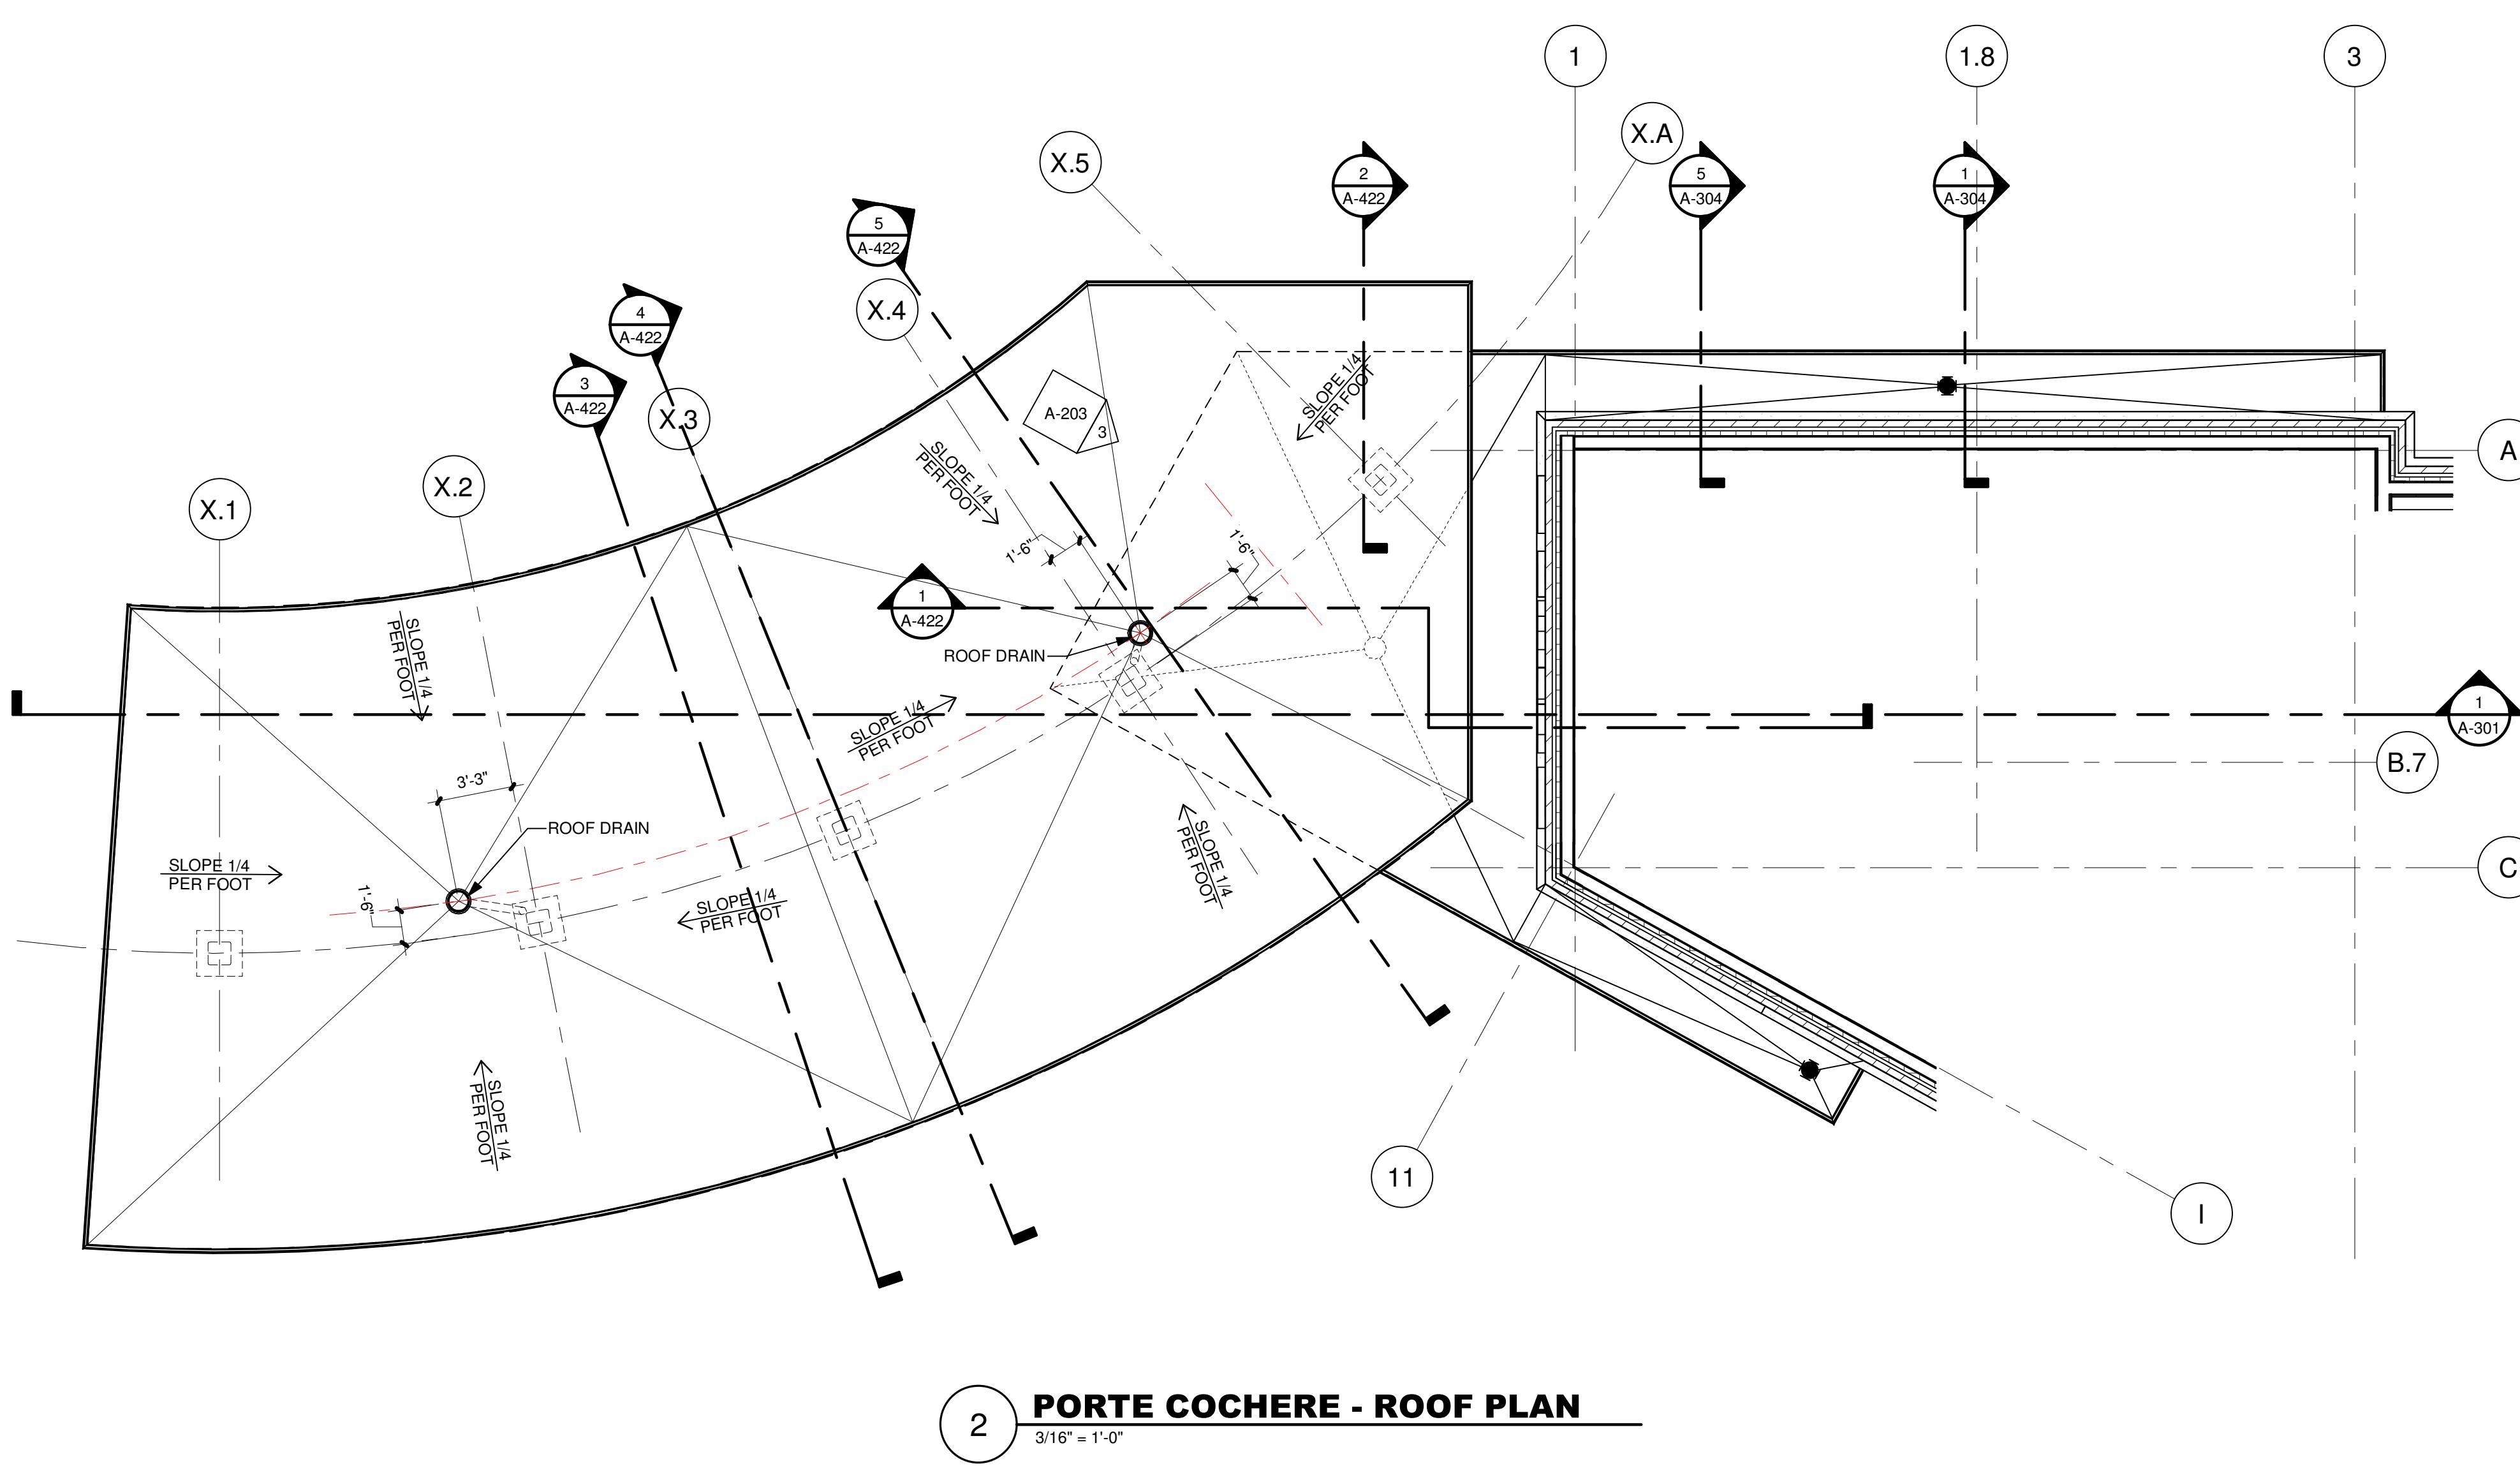


2 **PORTE COCHERE - ROOF PLAN**

3/16" = 1'-0"

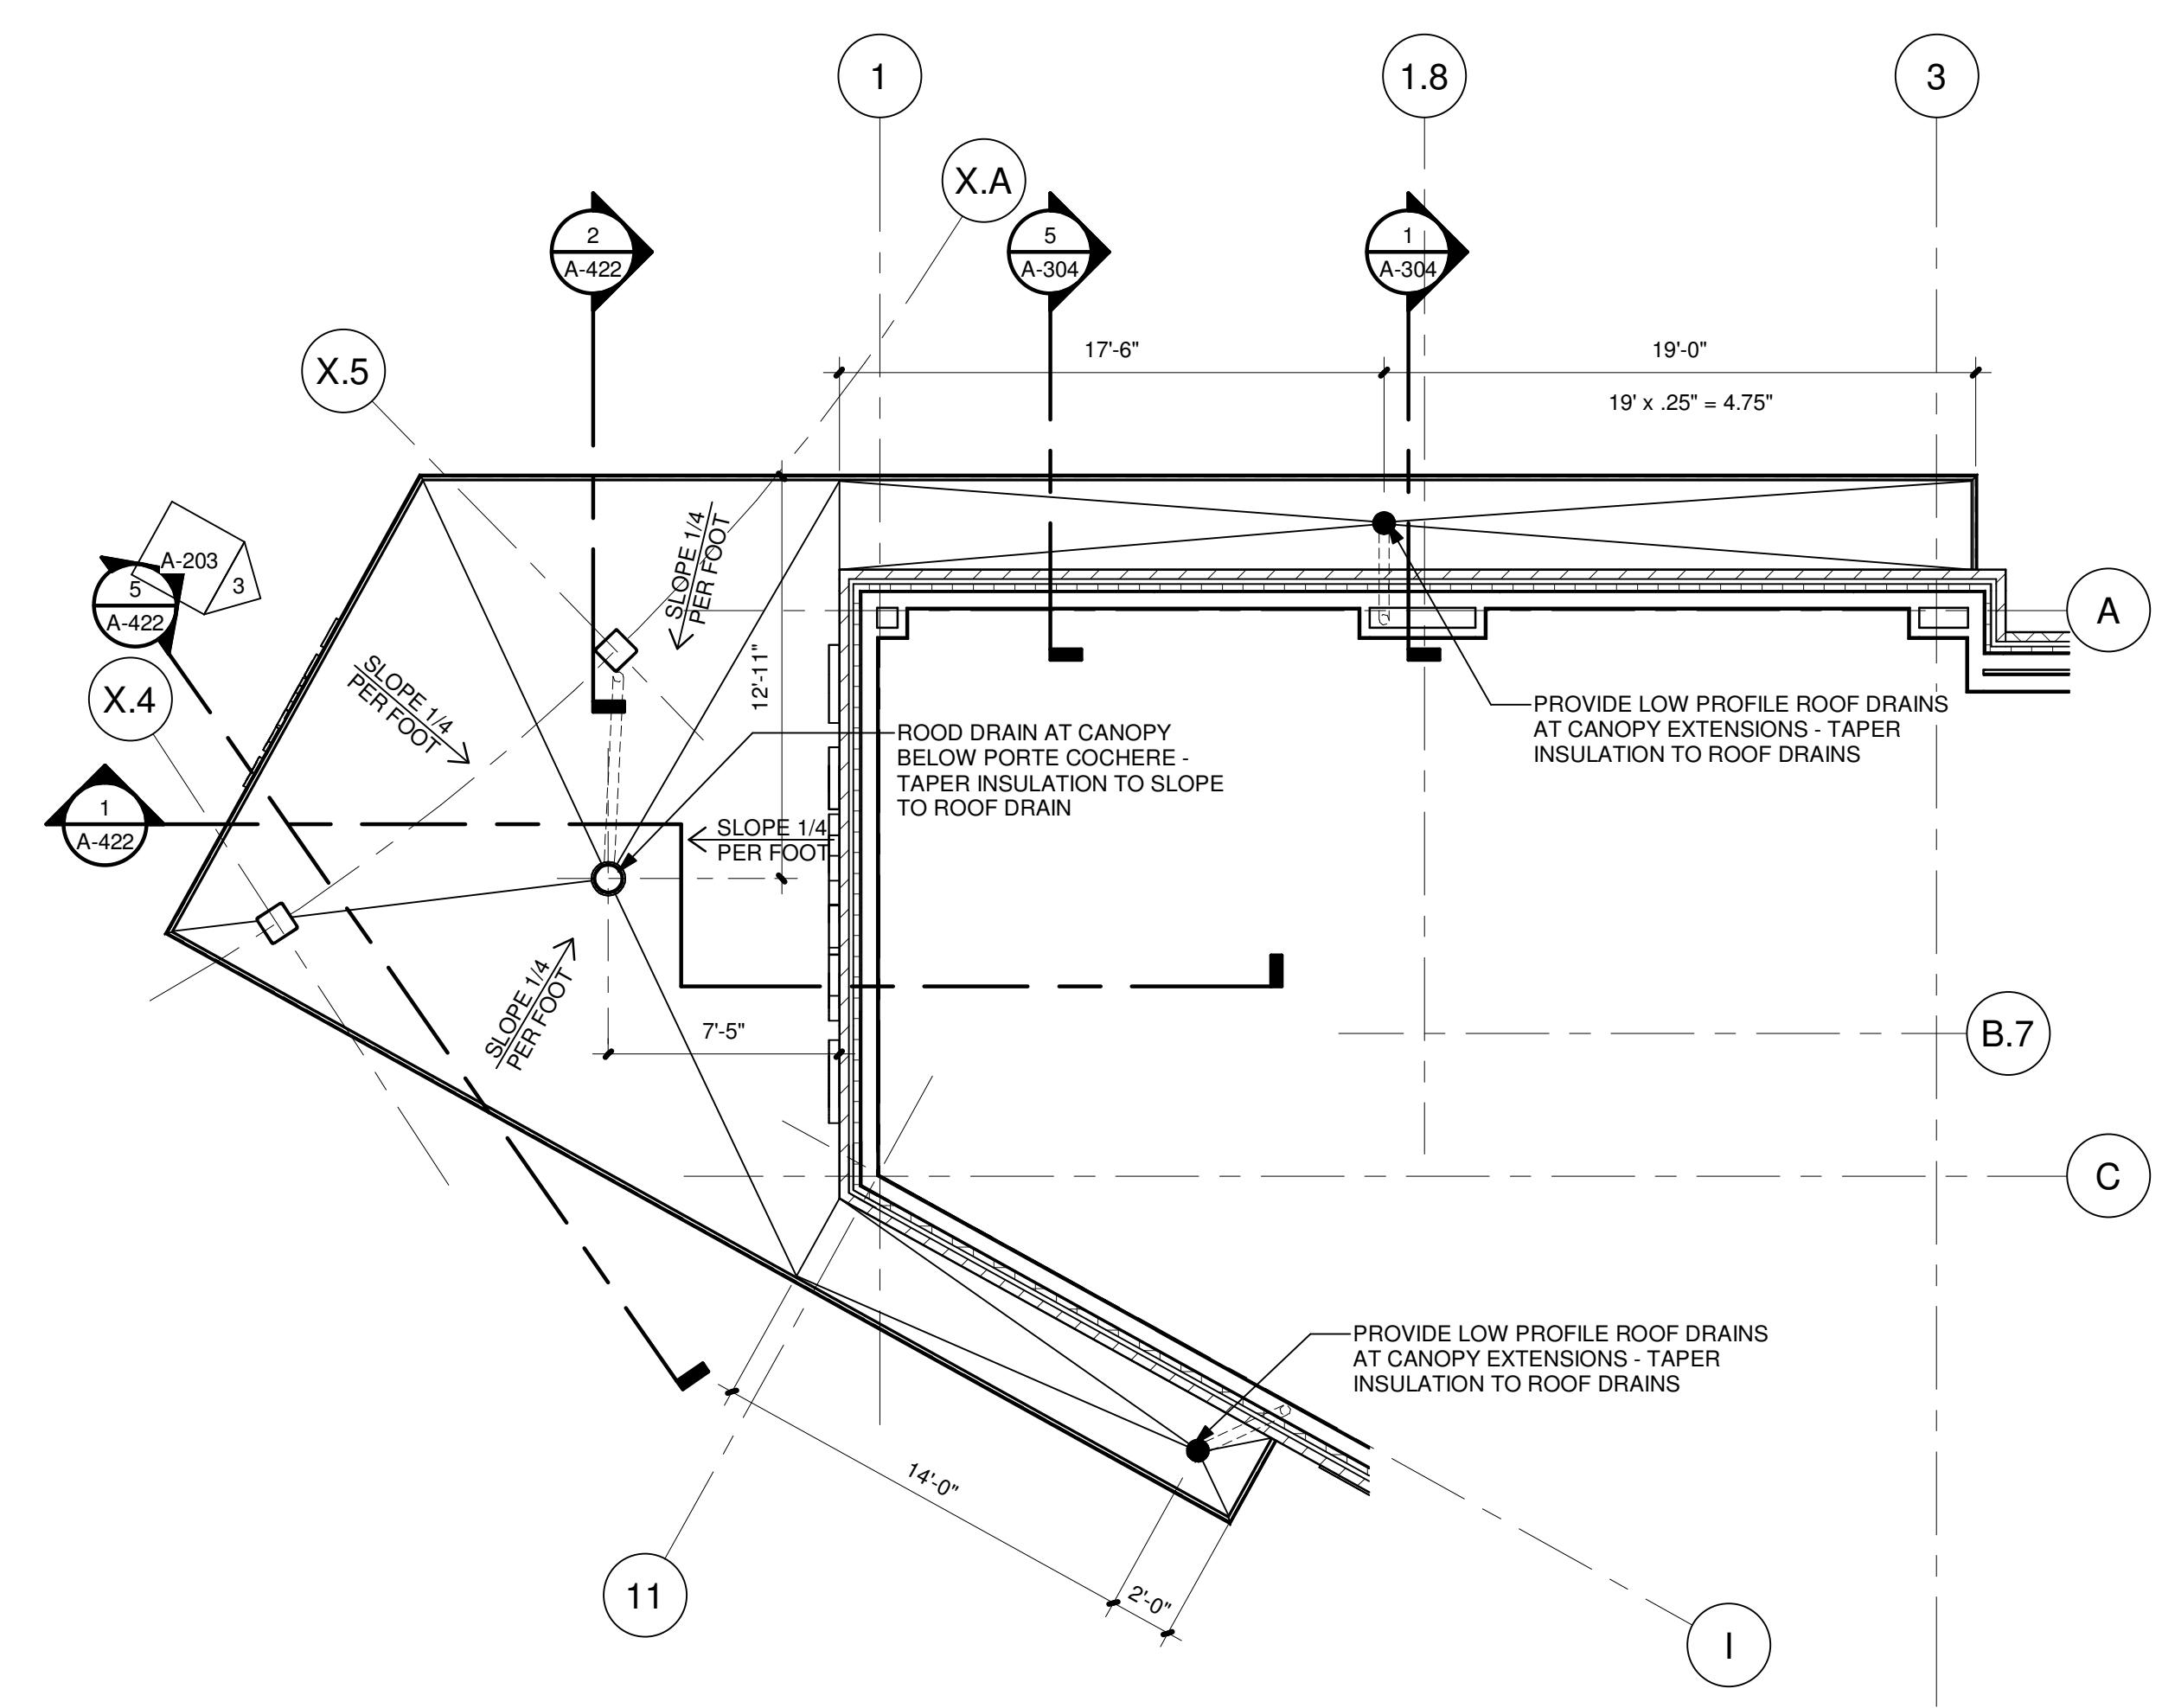


4 ENTRANCE CANOPY - ROOF PLAN

3/16" = 1'-0"

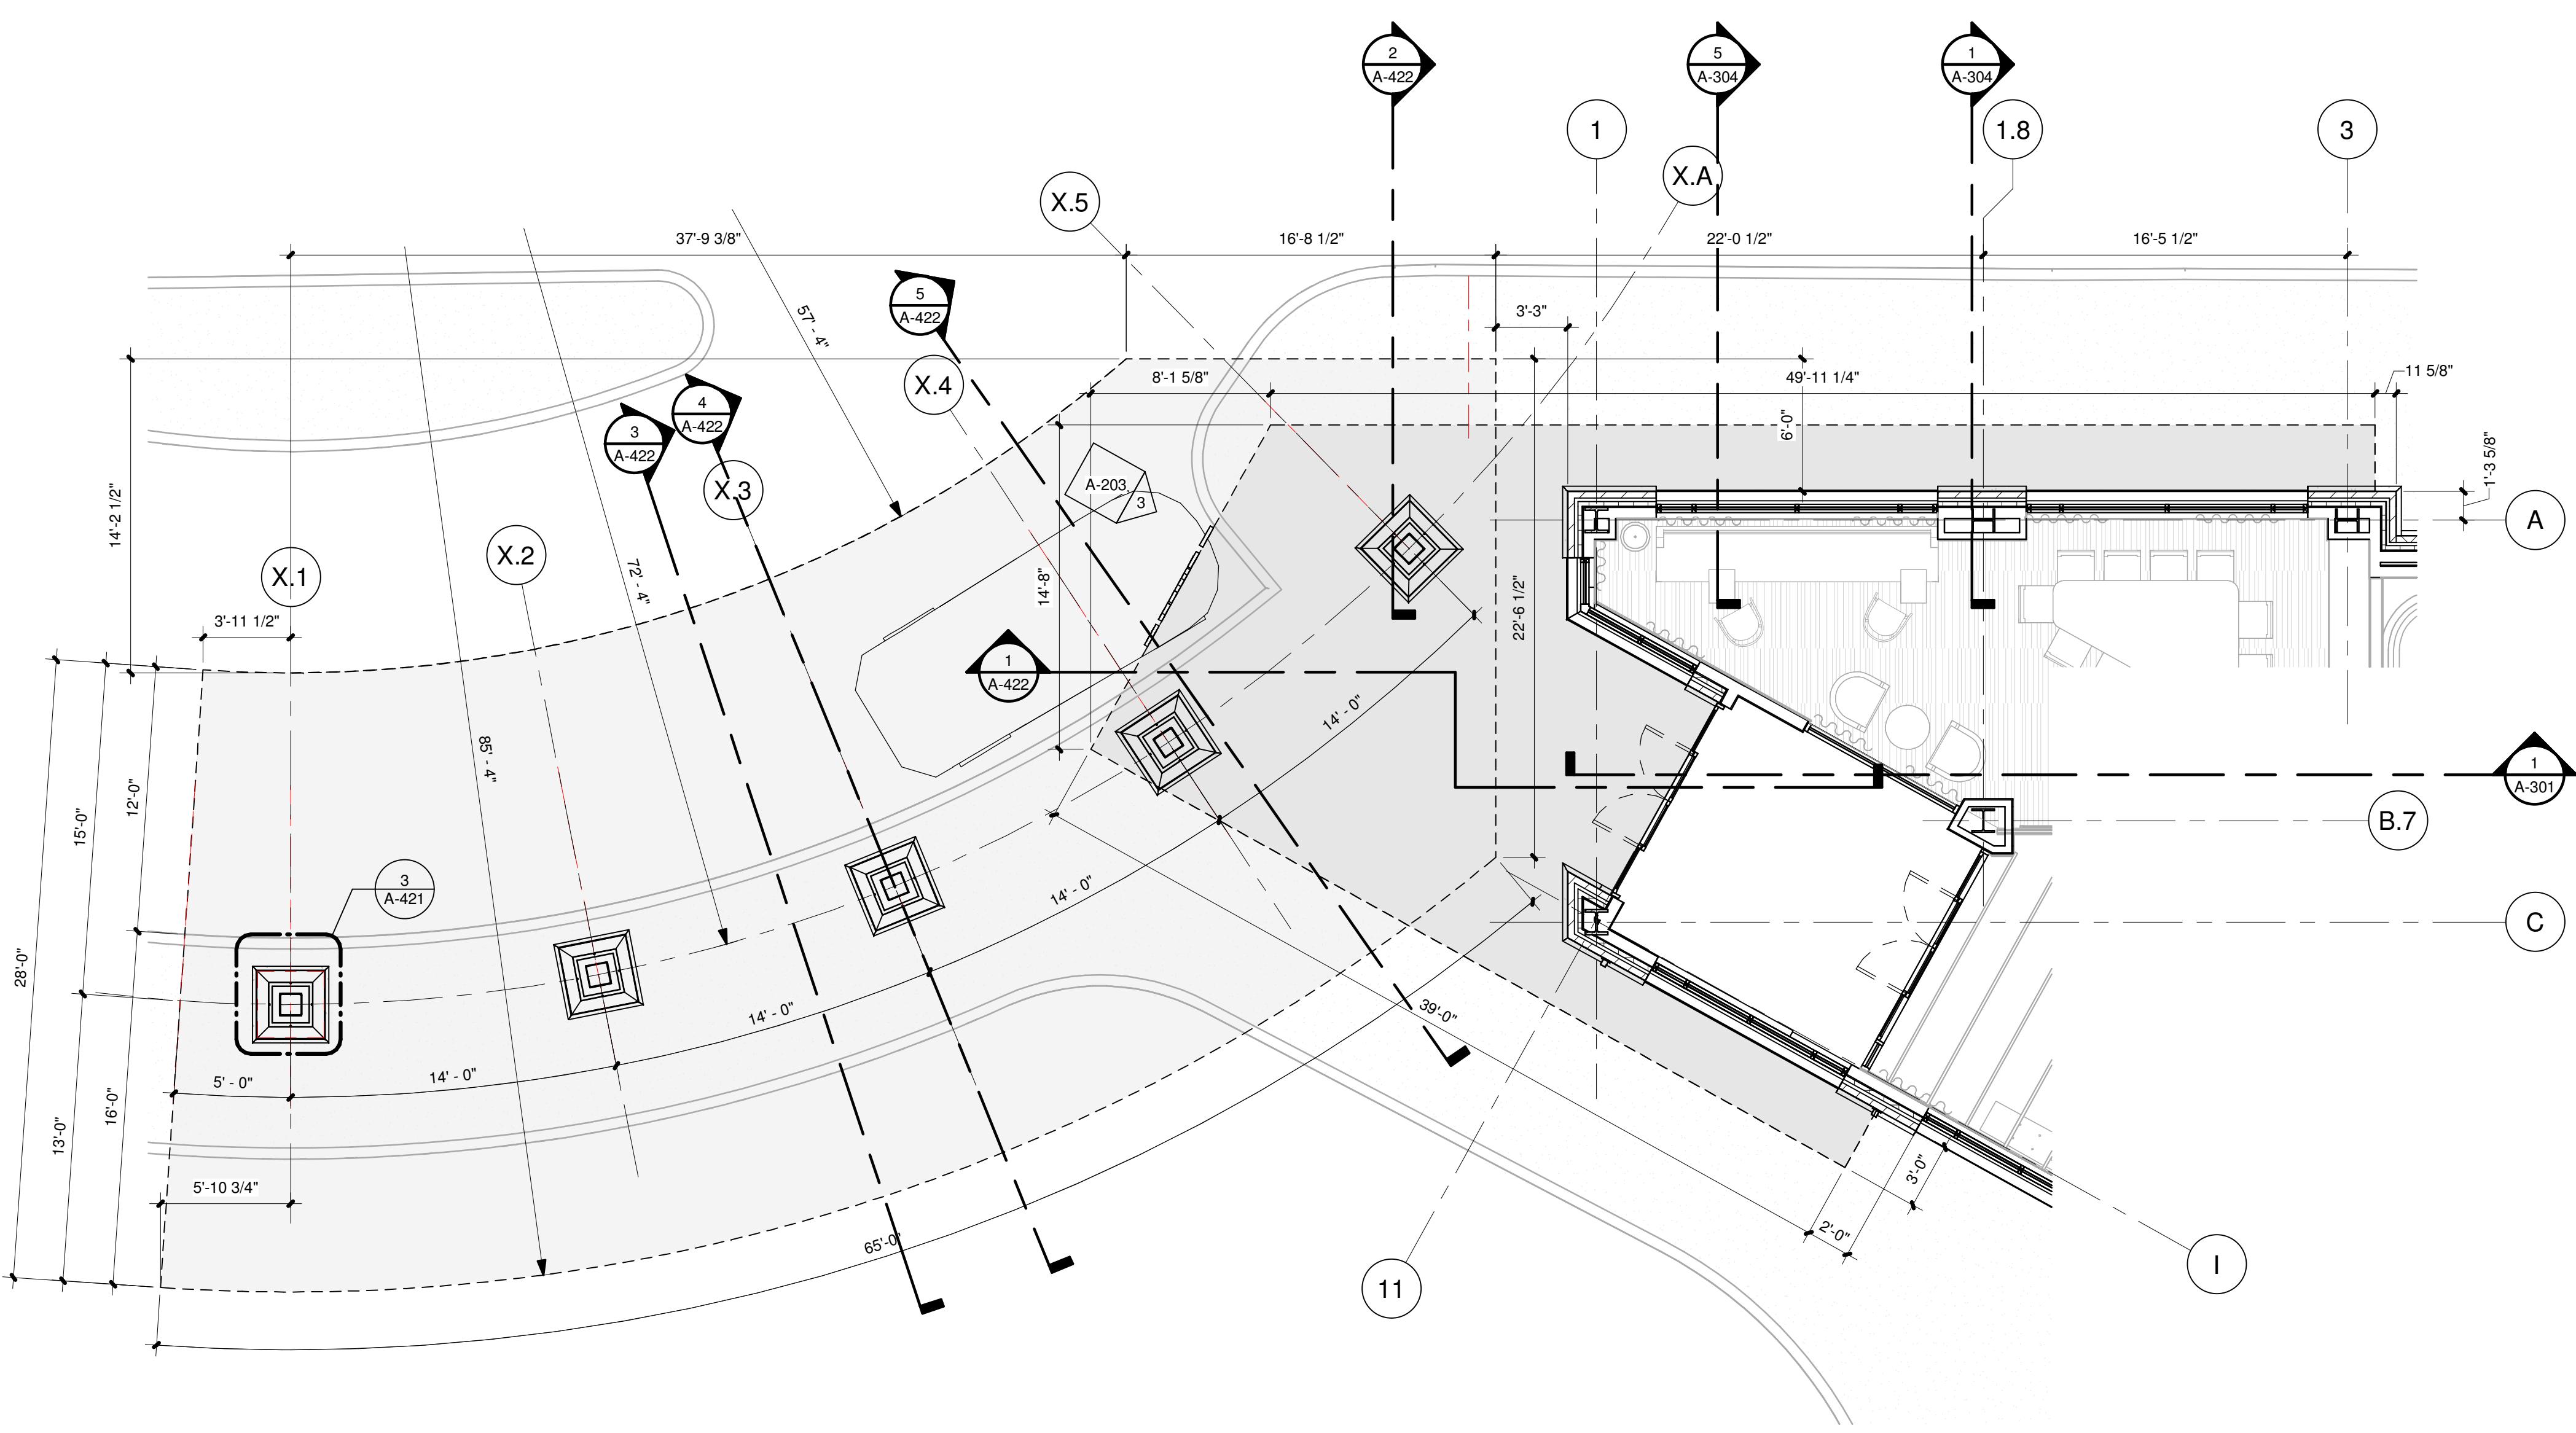

PORTE COCHERE - FLOOR PLAN

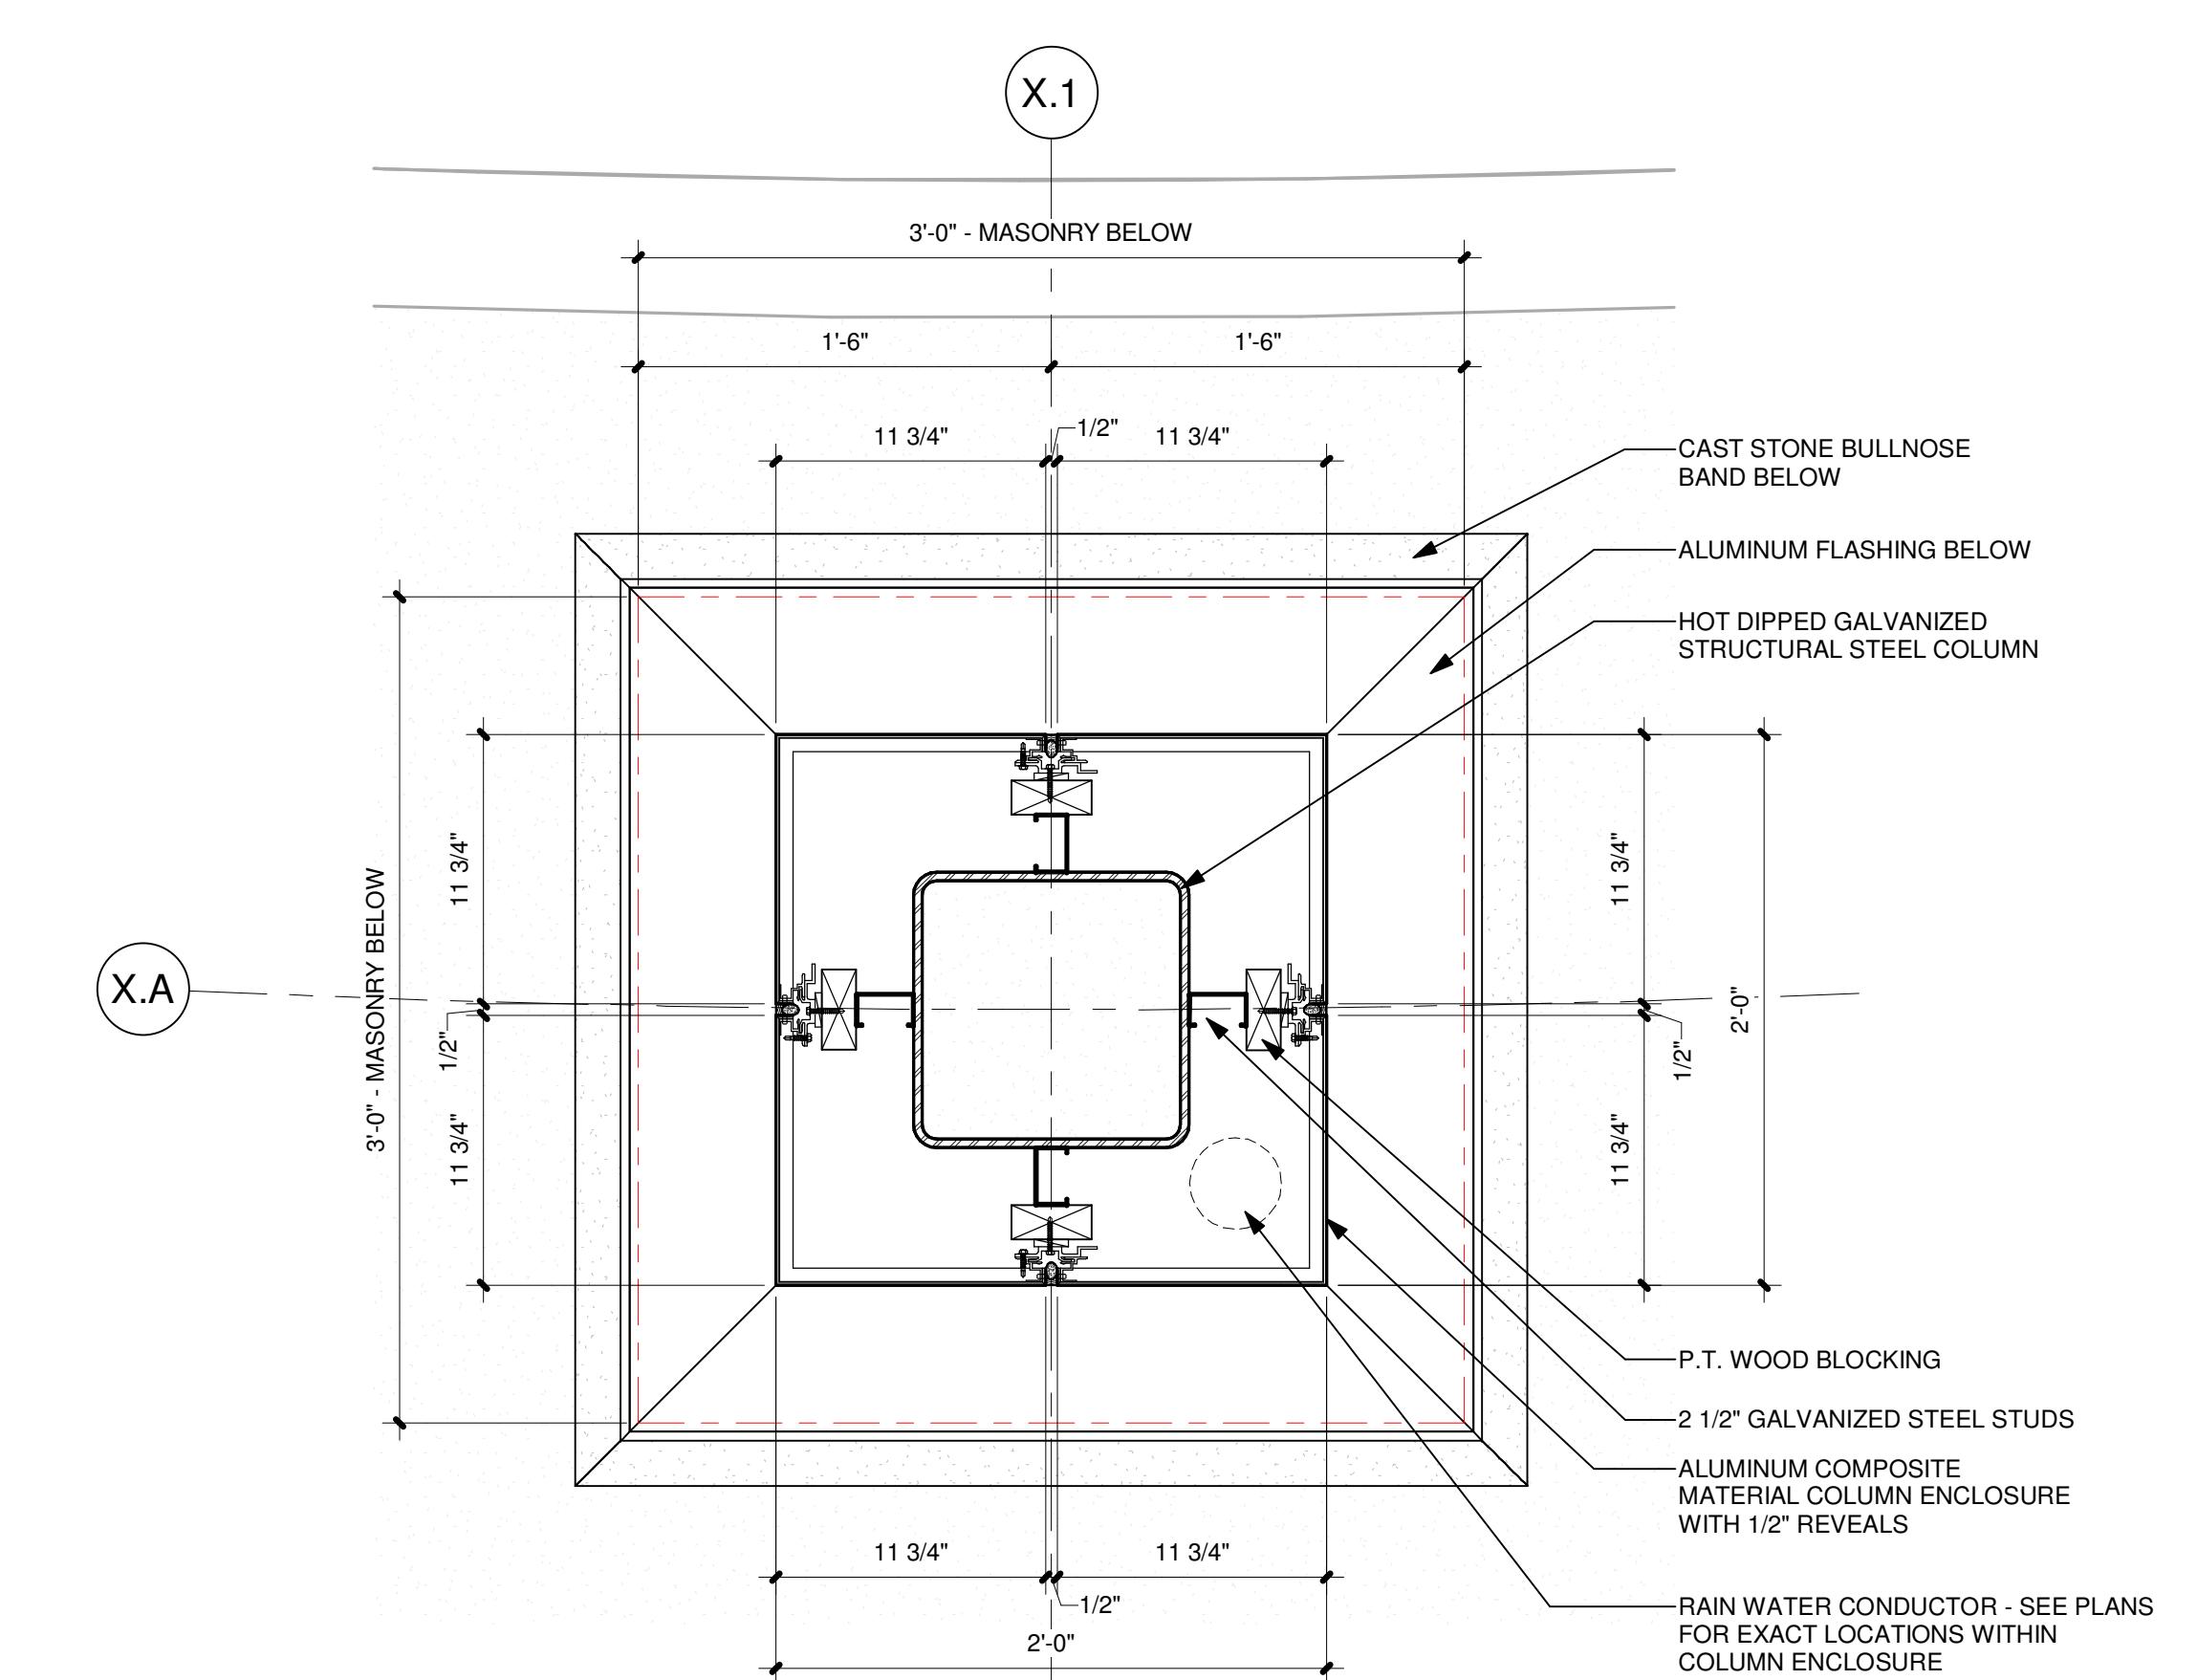

3 PORTE COCHERE - COLUMN DETAIL

ENFIELD ARCHITECTS, LTD.
These plans are copyrighted and are subject to copyright protection as
"architectural work" under Section 102 of the Copyright Act, 17
U.S.C. as amended December 1990 and known as Architectural
Copyright Protection Act of 1990. The protection includes but is not
limited to the overall form as well as the arrangement and
position of spaces and elements of design. Under such
protection, an unauthorized use of these plans, or work represented,
can result in the penalties provided.

Reproduction of this document in part or whole without the express
written permission of Greenfield Architects, Ltd. is strictly prohibited.

For more information, contact the Office of the Vice President for Research and Economic Development at 319-273-2500 or research@uiowa.edu.

PROGRESS PRINT

25 APRIL 2025

Not For Construction

o.	Description	Date
	</	

SOUTH BETHLEHEM HOTEL TEMPO BY HILTON

HIGH HOTELS, LTD.

WEST 3RD STREET
CITY OF BETHLEHEM
ORTHAMPTON COUNTY, PENNSYLVANIA

ect Number 24014

own By SMC

cked By JS

PORTE COCHERE / CANOPY PLANS AND DETAILS

A-421

