

GENERAL NOTE:
THIS DOCUMENT IS FOR
GRAPHIC PURPOSES ONLY.
CONSULTANT, DESIGNERS,
CONTRACTORS AND OTHER
TRADES SHALL BE
RESPONSIBLE FOR CHECKING
AND VERIFYING ALL PRESENT
AND EXISTING CONDITIONS,
DIMENSIONS, ETC. BEFORE
PROCEEDING WITH WORK.


**SIX-DWELLING UNIT
APARTMENT BUILDING**
NEW CONSTRUCTION

DRAWN BY:	CHECKED BY:
SCALE: AS NOTED	DATE: 8-31-24
REVISIONS:	

DO NOT SCALE DRAWINGS

A1


SHEET 1 OF 2

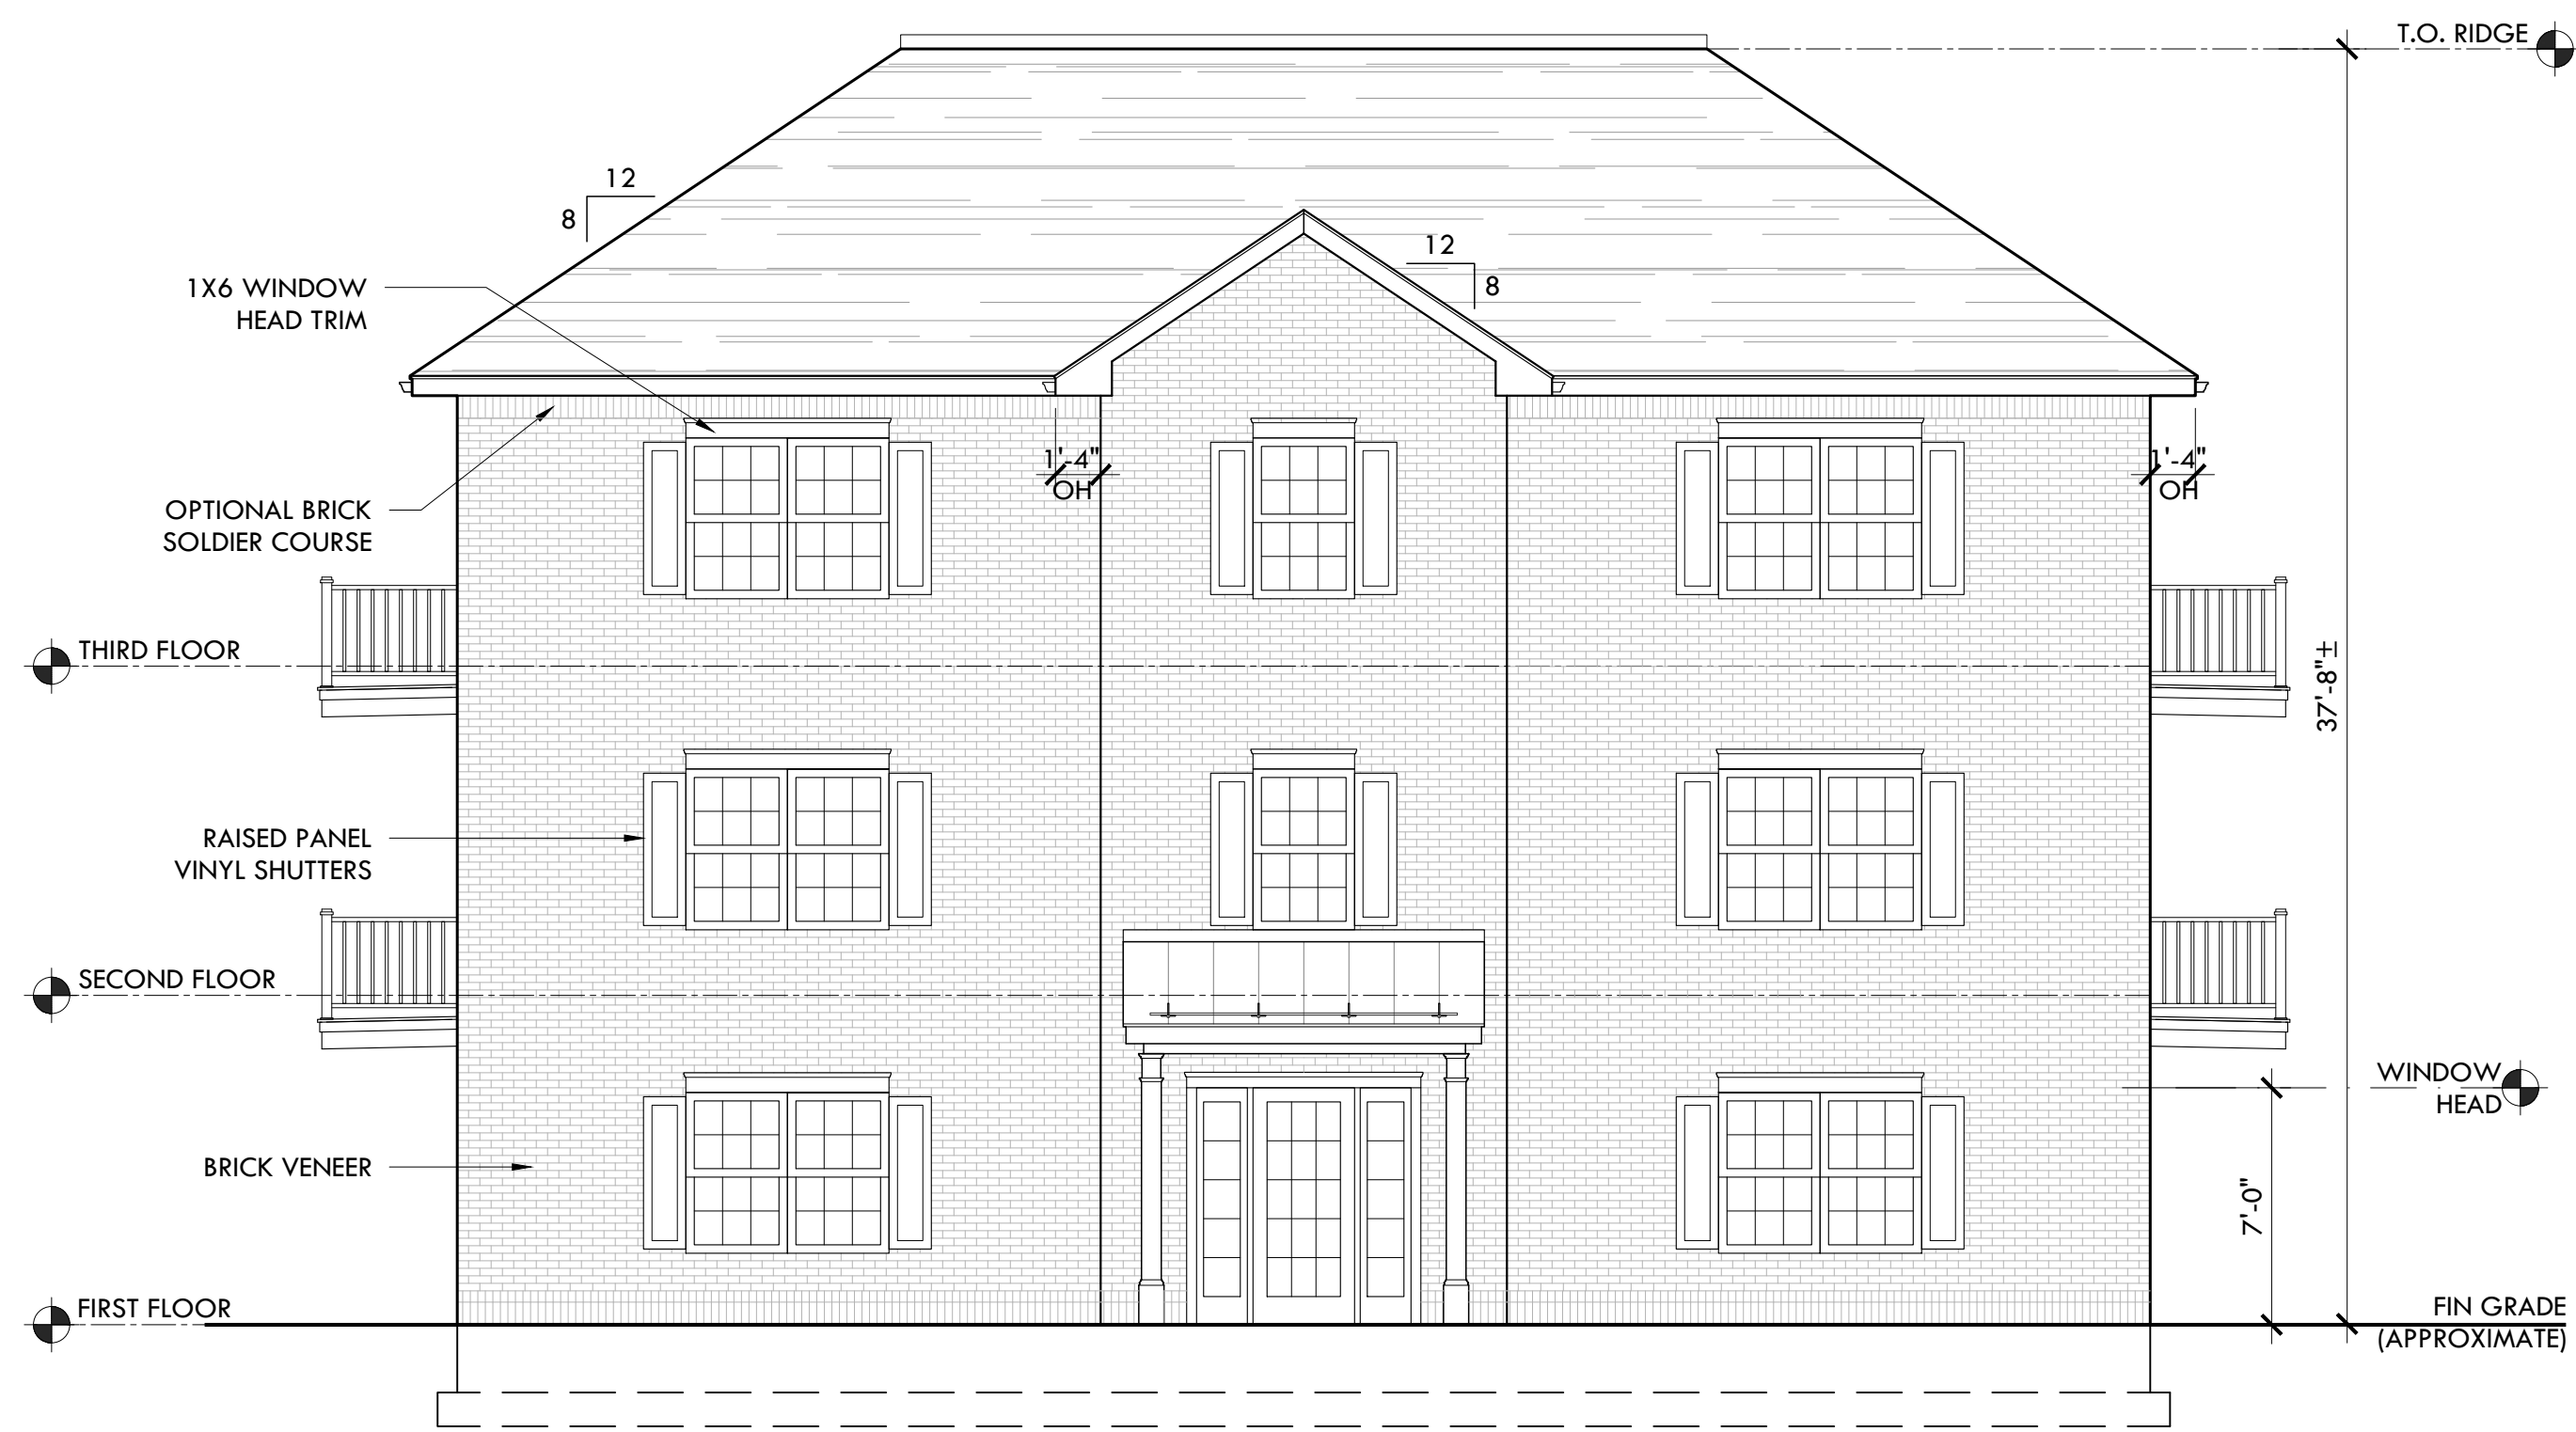

FRONT ELEVATION
SCALE - 3/16" = 1'-0"



SIDE ELEVATION(S)
SCALE - 3/16" = 1'-0"

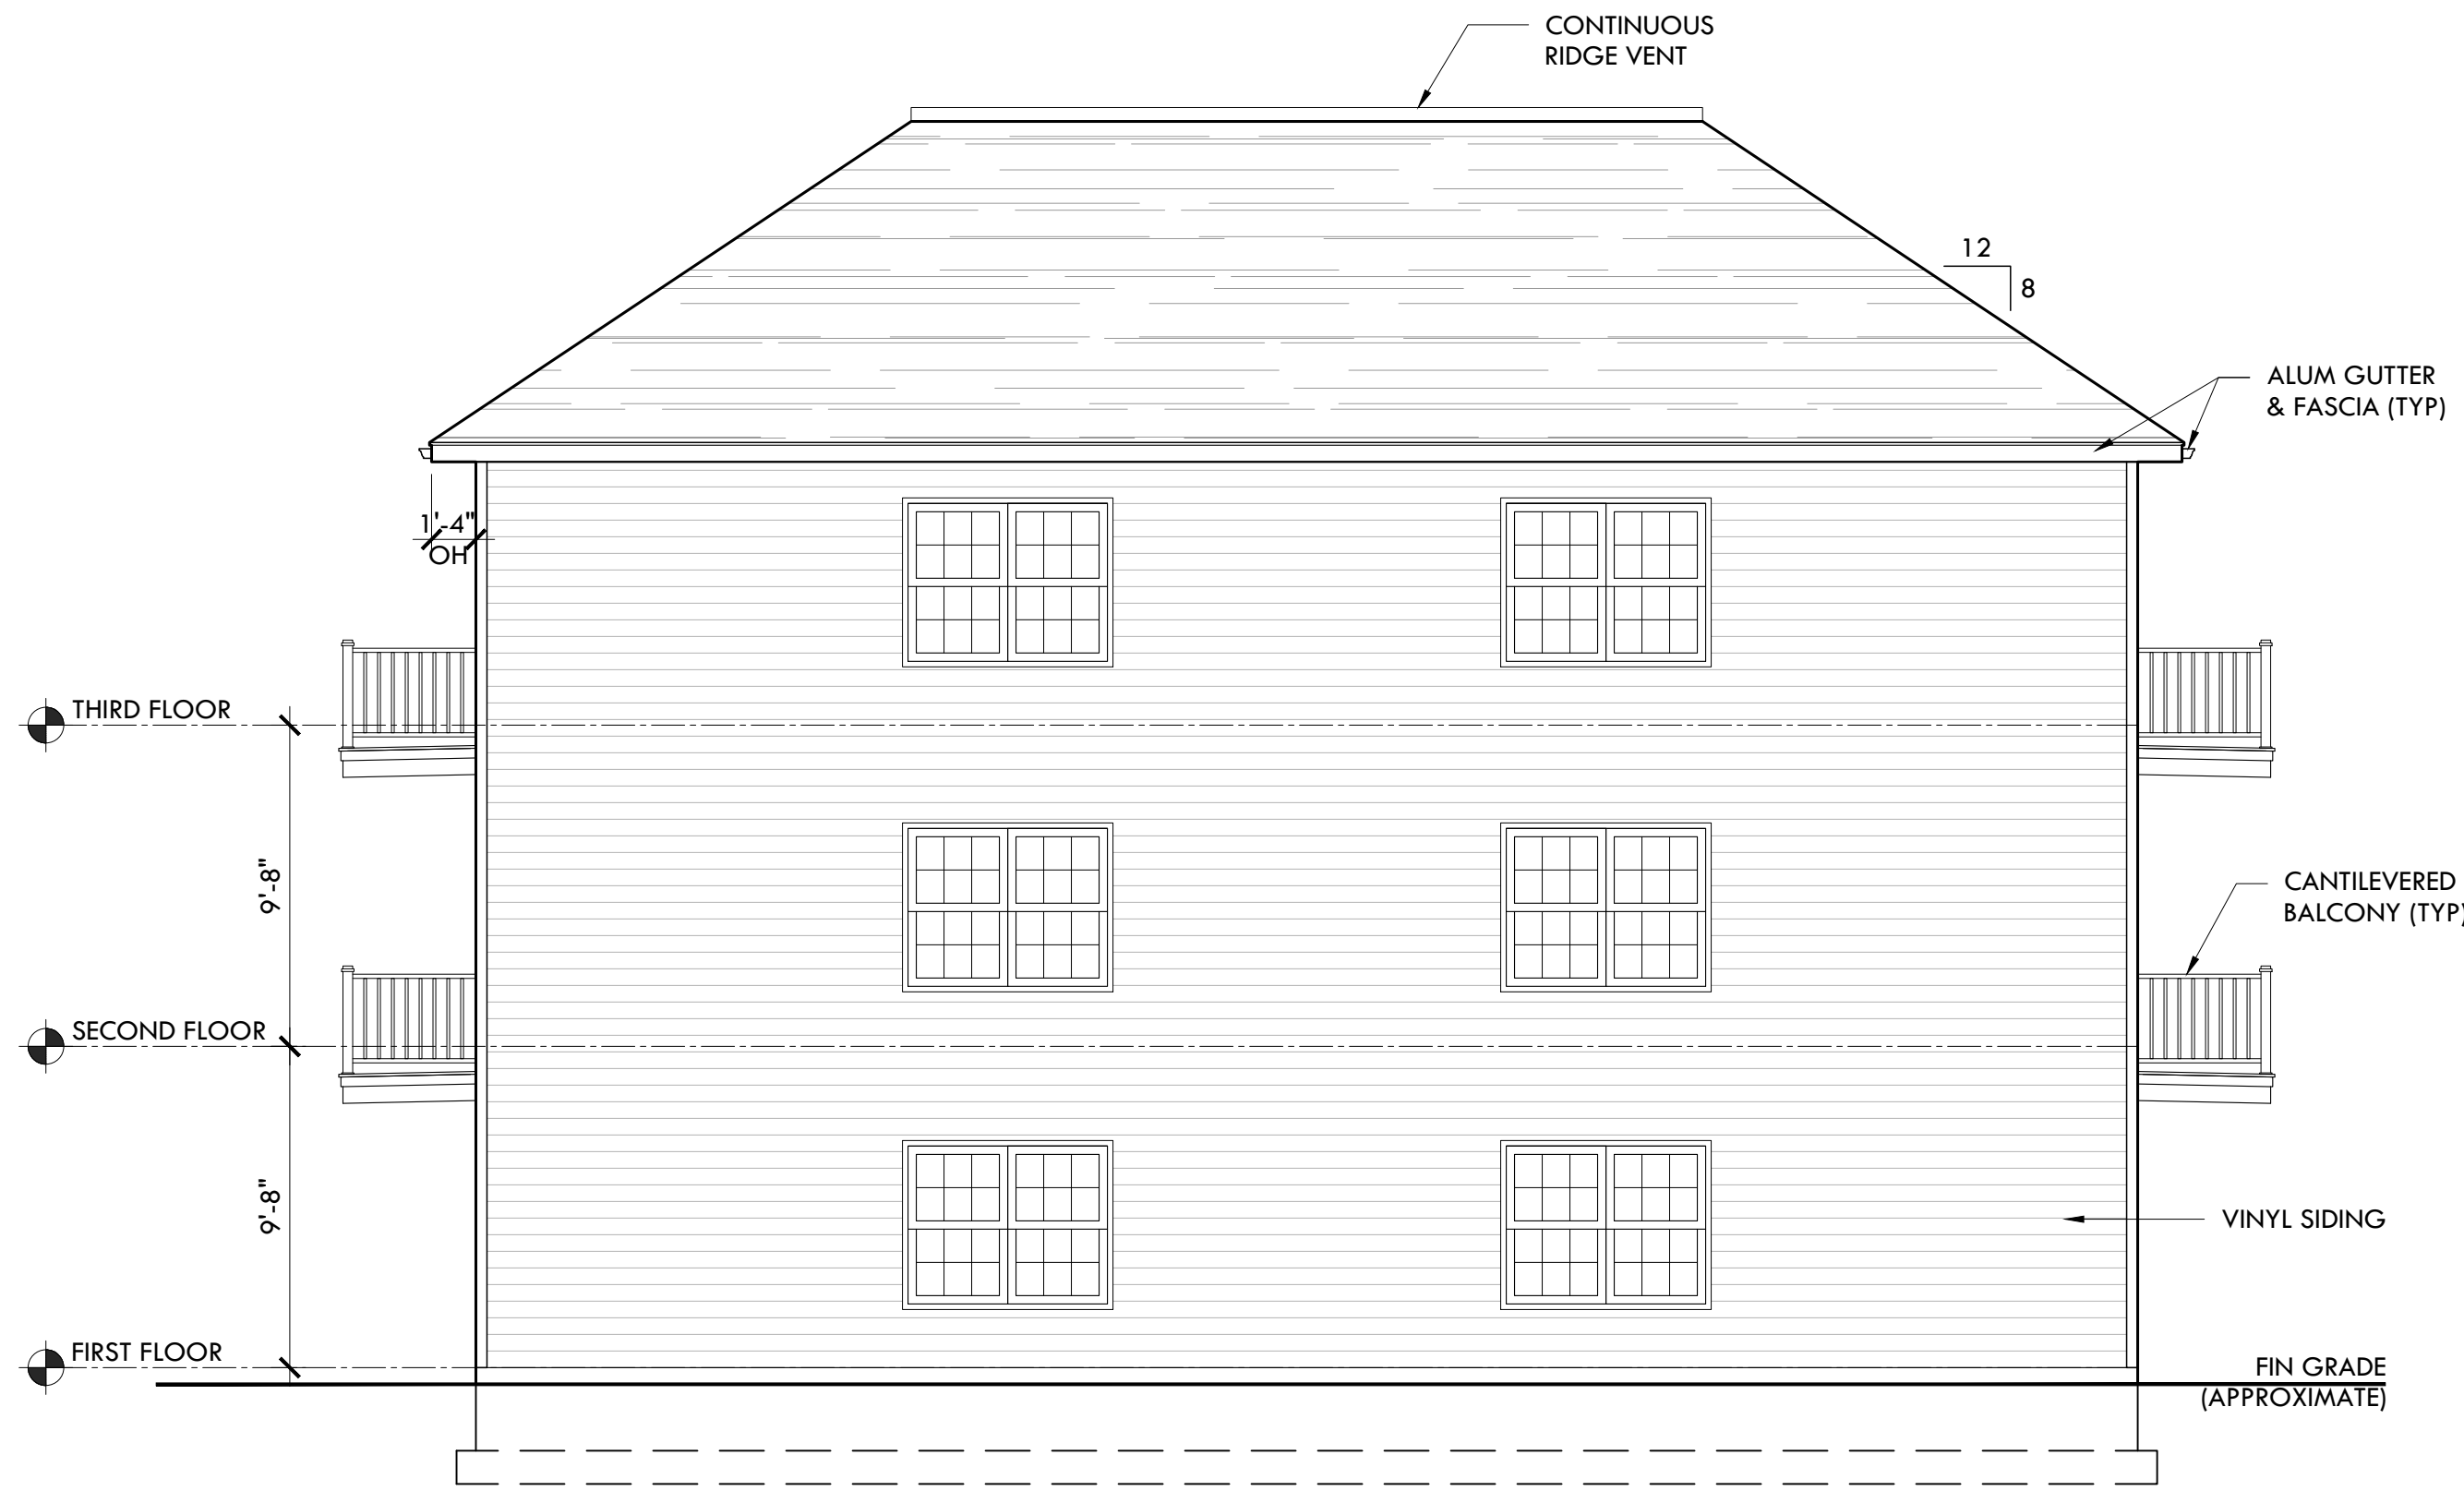

REAR ELEVATION
SCALE - 3/16" = 1'-0"

GENERAL NOTE:
THIS DOCUMENT IS FOR
GRAPHIC PURPOSES ONLY
CONSULTANT, DESIGNERS,
CONTRACTORS AND OTHER
TRADES SHALL BE
RESPONSIBLE FOR CHECKING
AND VERIFYING ALL PRESENT
AND EXISTING CONDITIONS,
DIMENSIONS, ETC. BEFORE
PROCEEDING WITH WORK

**SIX-DWELLING UNIT
APARTMENT BUILDING**
NEW CONSTRUCTION

DRAWN BY:	CHECKED BY:
SCALE: AS NOTED	DATE: 8-31-24
REVISIONS:	