

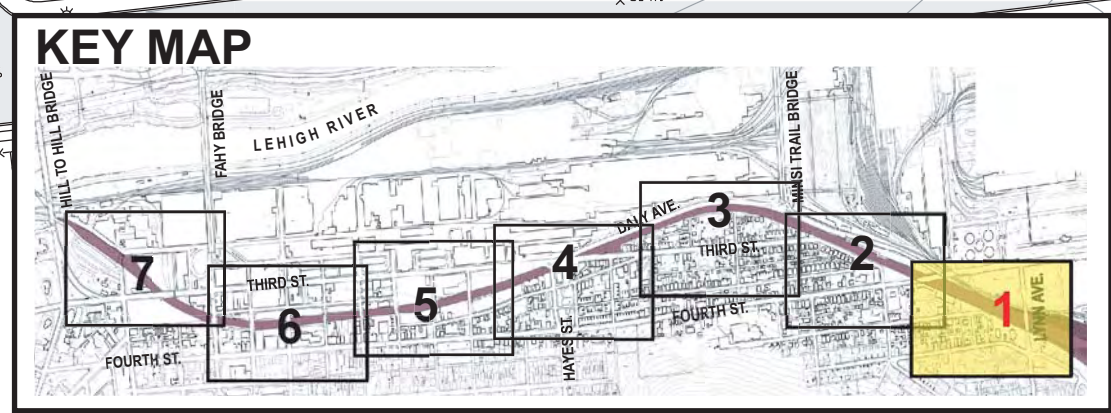


SEE SITE PLAN 6


SEE SITE PLAN 6

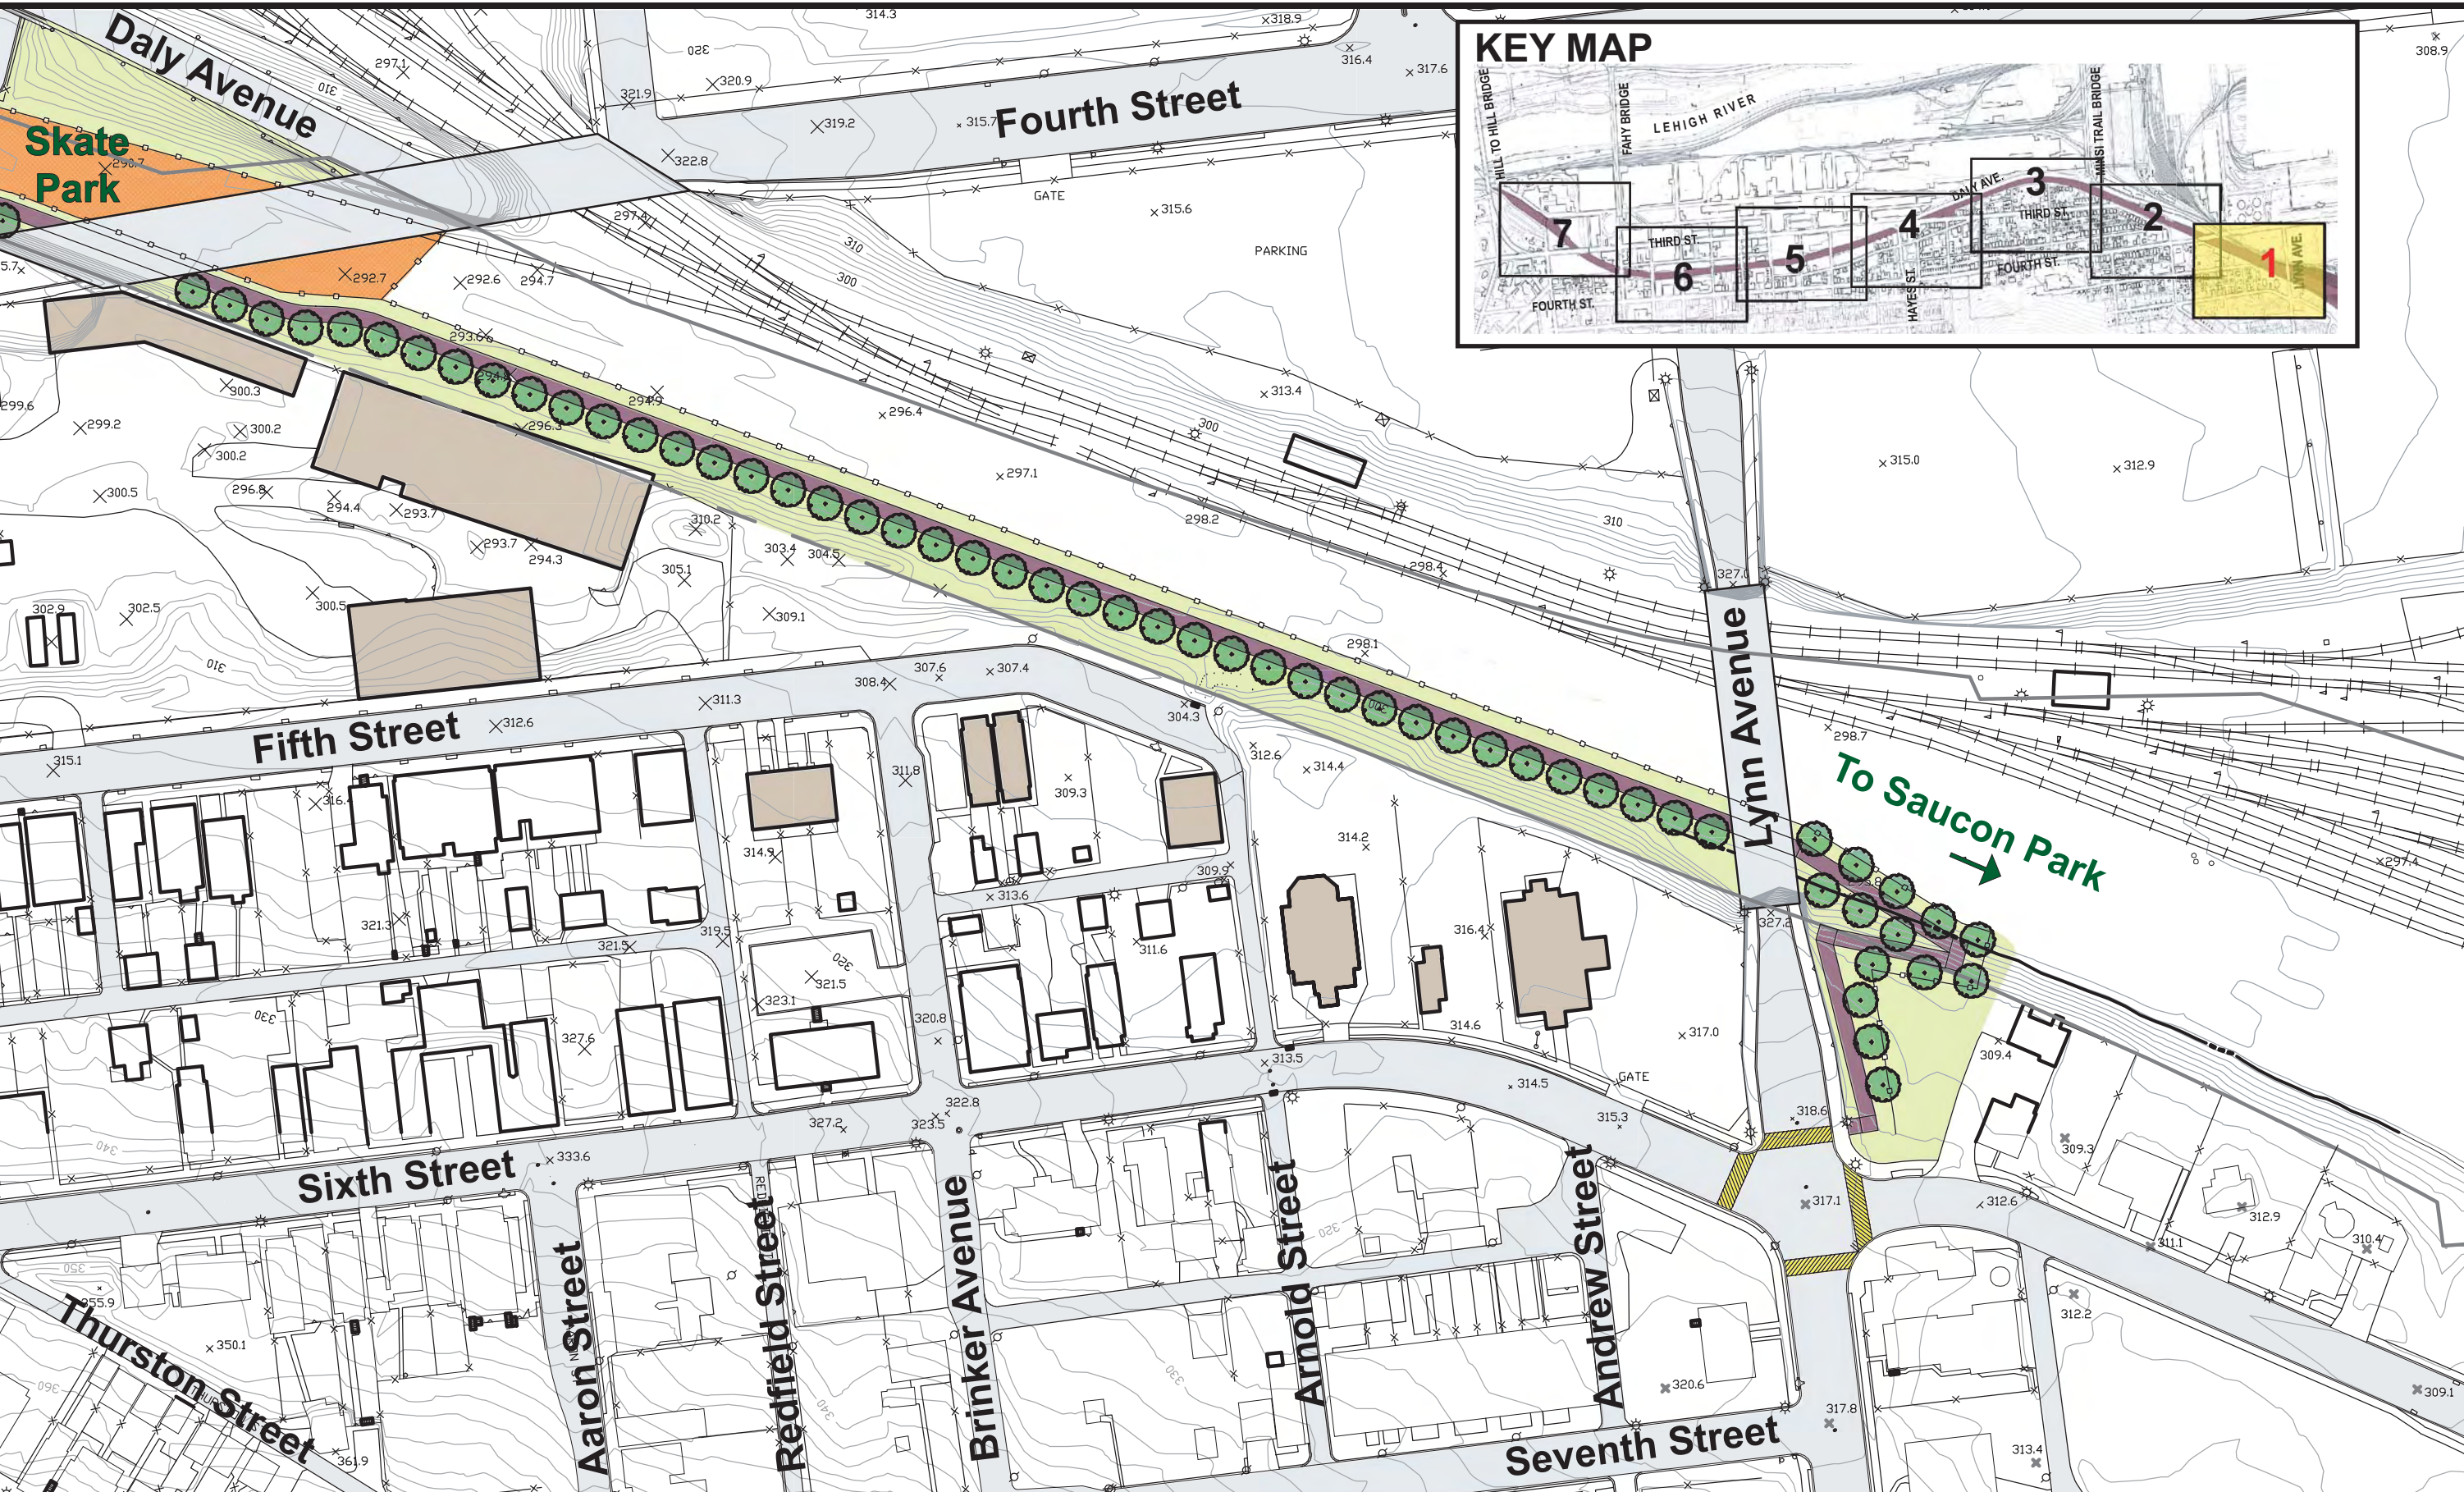


South Bethlehem Greenway Master Plan
City of Bethlehem, Pennsylvania

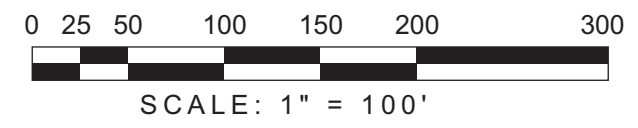

Site Plan 1
Figure 3.1
October 2005
SJC# 04076.20

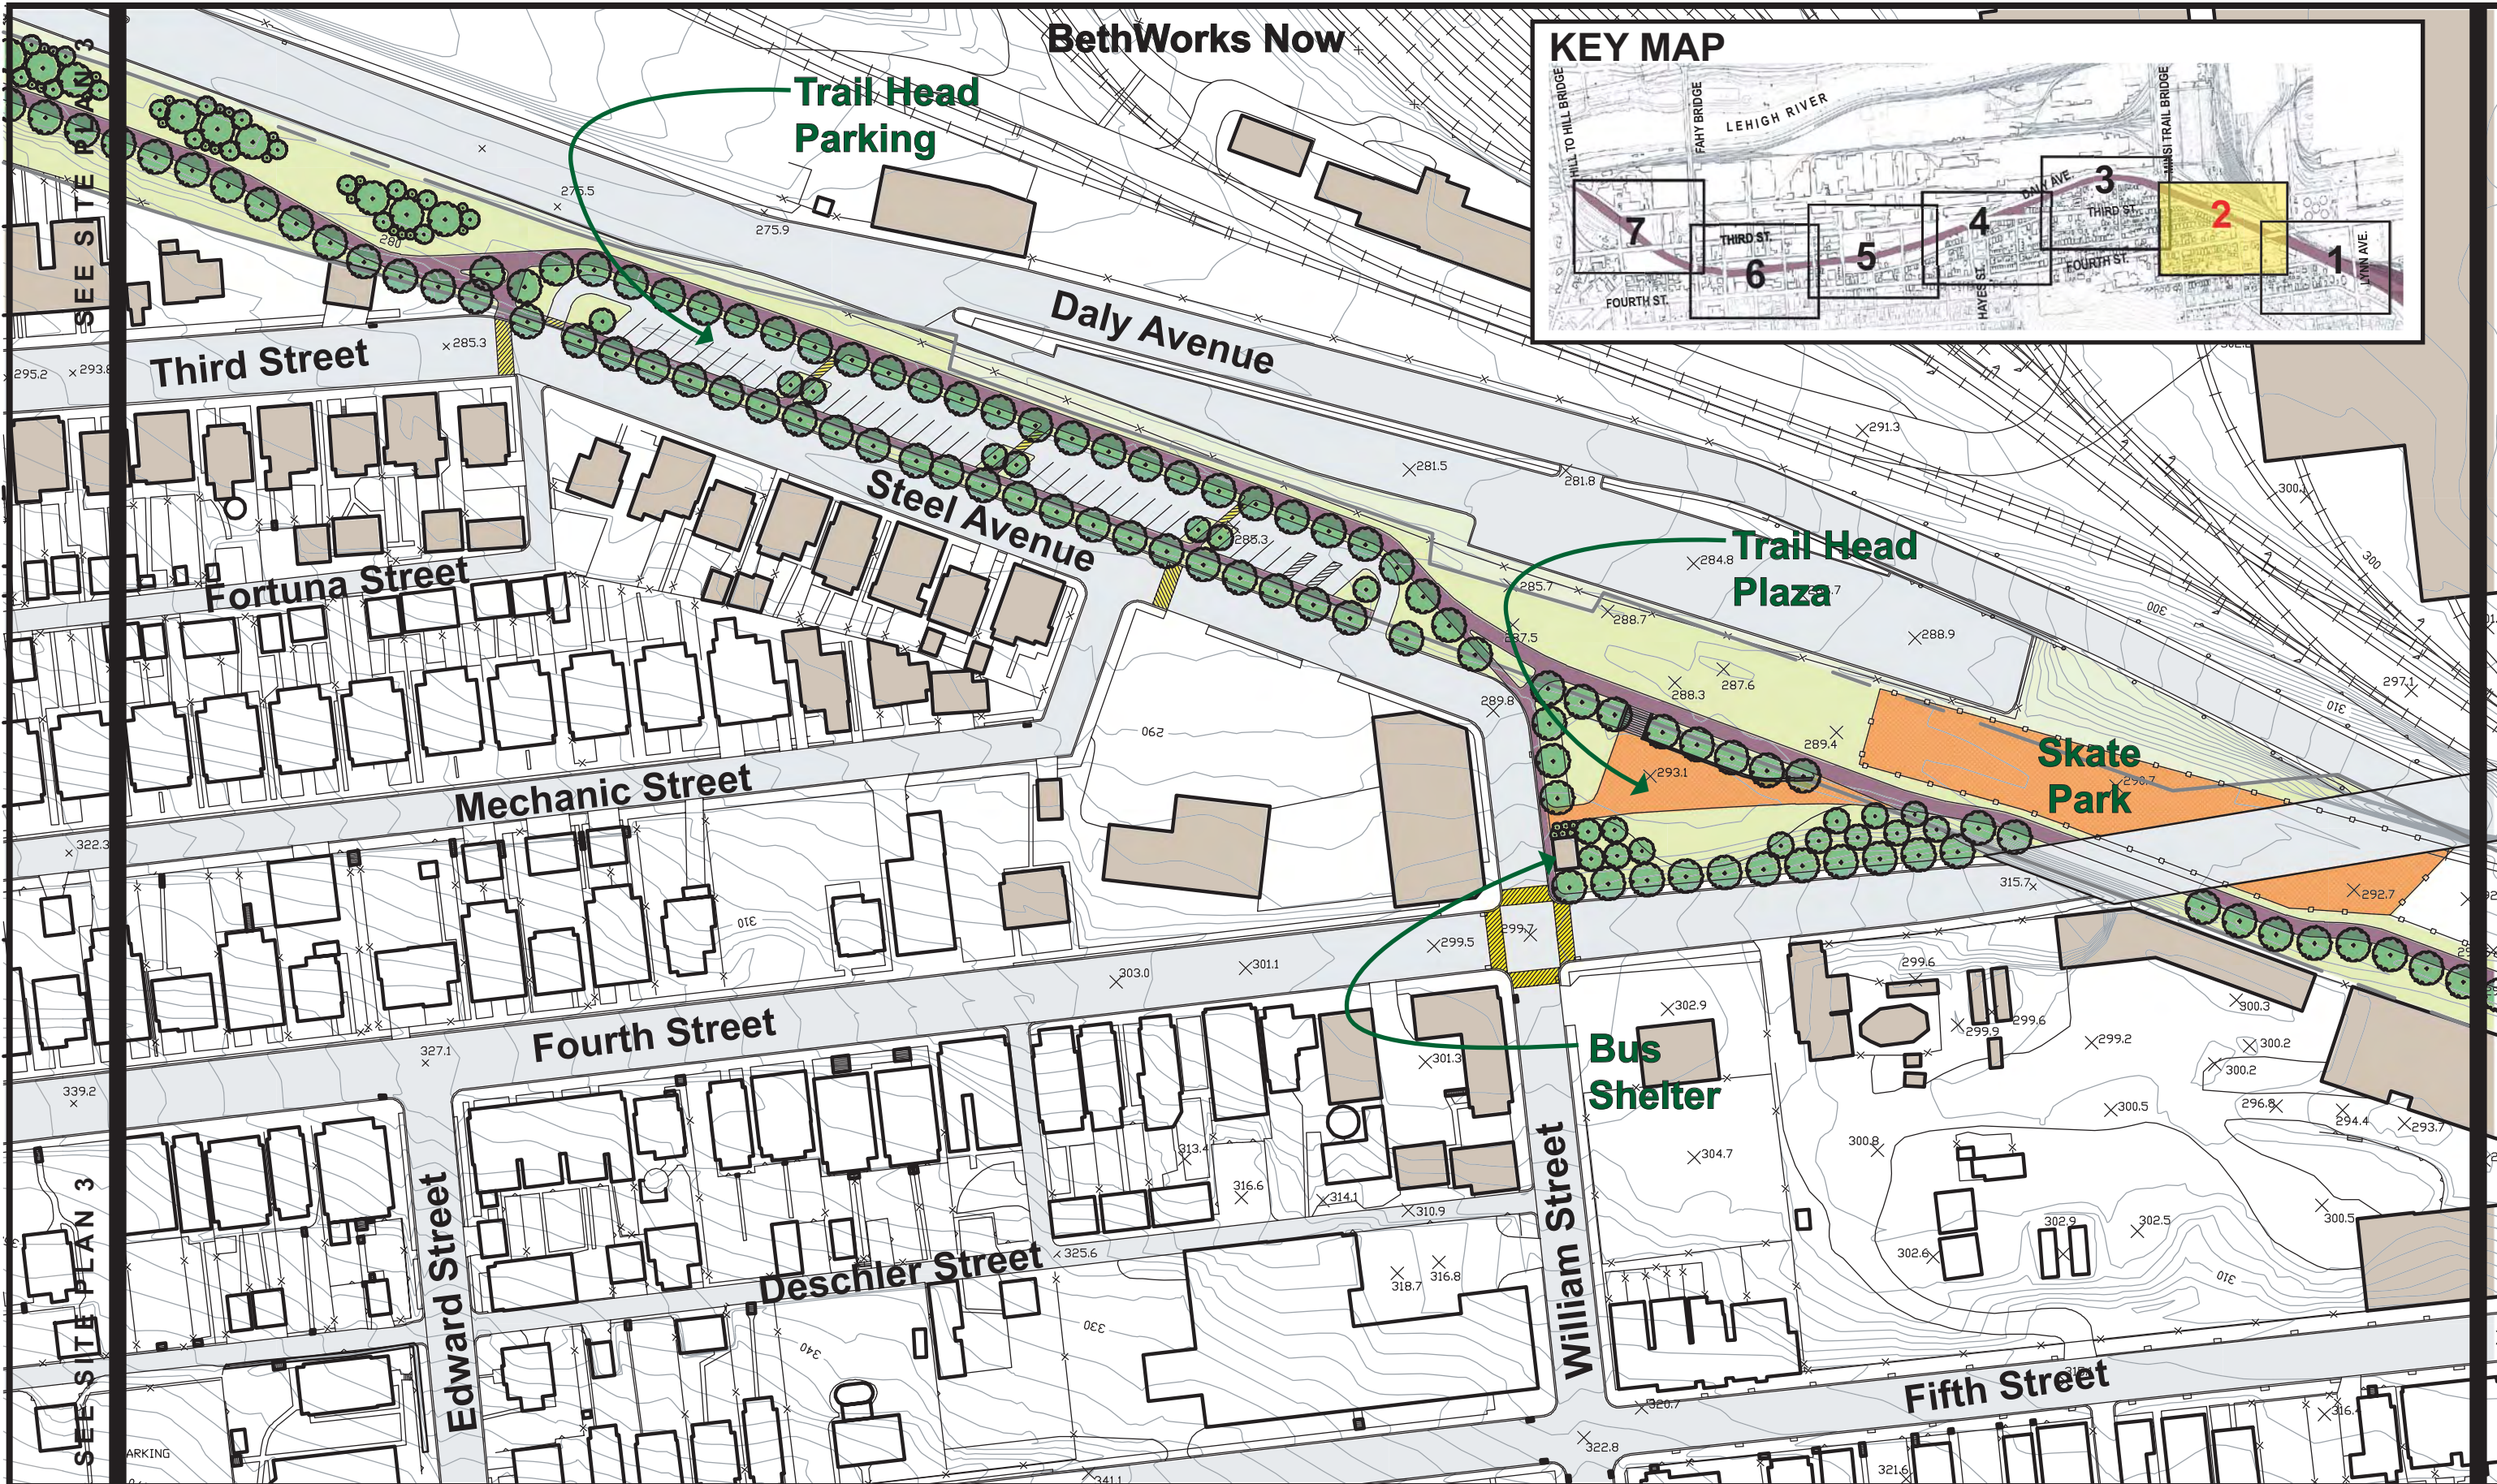

South Bethlehem Greenway Master Plan
 City of Bethlehem, Pennsylvania

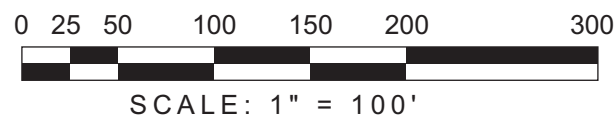

Site Plan 2
Figure 3.2
 October 2005
 SJC# 04076.20

SEE SITE PLAN 4

SEE SITE PLAN 2

BethWorks Now

Daly Avenue

Minsi Trail
Bridge

Railroad Street

Amplex Street

Throne Street

Third Street


Hobart Street

Hill Street


Fortuna Street

Mechanic Street

KEY MAP

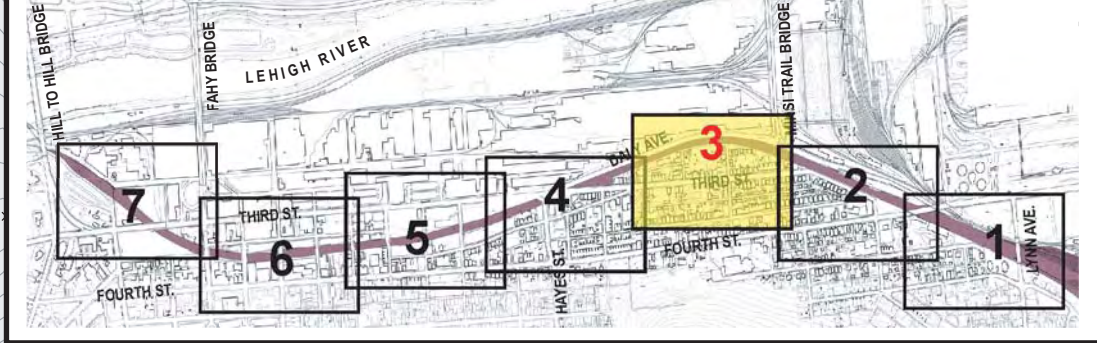


South Bethlehem Greenway Master Plan
City of Bethlehem, Pennsylvania

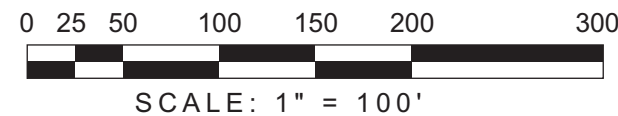

Site Plan 3
Figure 3.3
October 2005
SJC# 04076.20

SEE SITE PLAN 4

SEE SITE PLAN 2

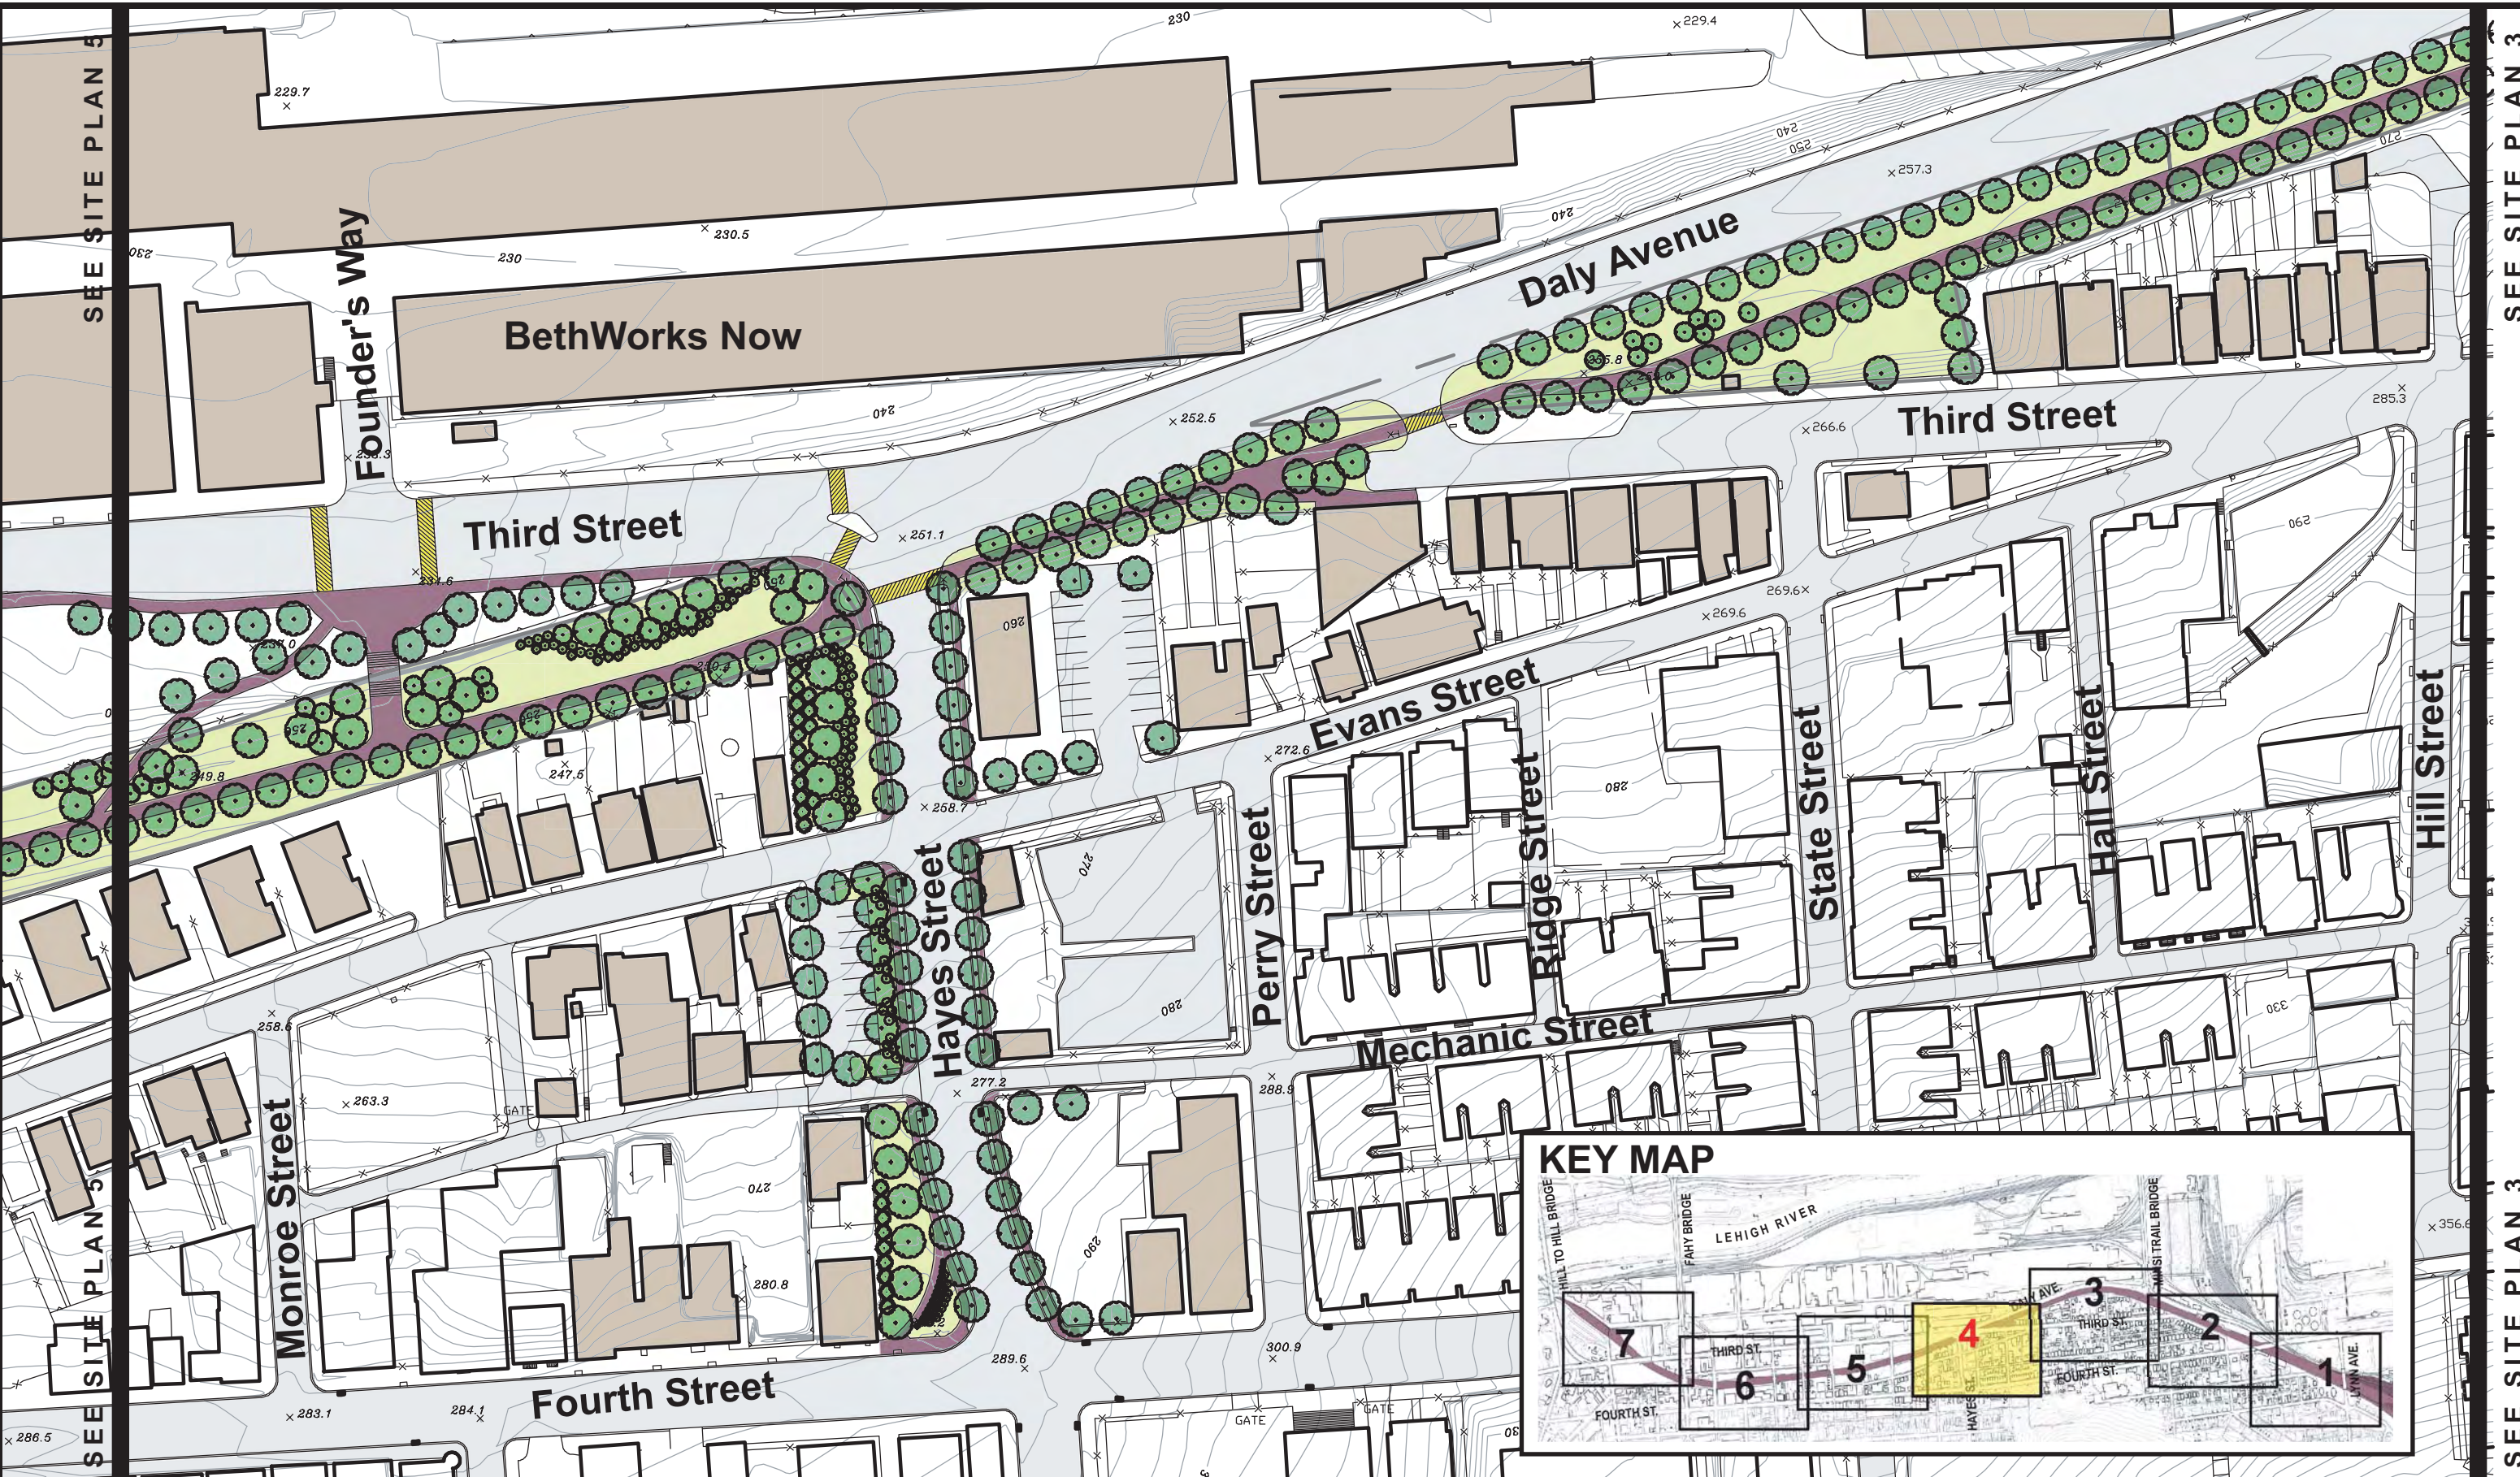

SEE SITE PLAN 5

SEE SITE PLAN 3

SEE SITE PLAN 5

SEE SITE PLAN 3

