

APPLICATION FOR CERTIFICATE OF APPROPRIATENESS (COA)

Building address 9 E 3rd St  
Owner of building Arch Beth Third LLC Phone \_\_\_\_\_  
Owner's email & mailing address \_\_\_\_\_  
Applicant Donald Deck Phone: \_\_\_\_\_  
Applicant's email & mailing address \_\_\_\_\_  
626 5th Ave Street and Number 624 5th Ave City Bethlehem State Pa Zip Code 18018

**APPLICANT MUST ATTEND MEETING FOR CASE TO BE HEARD.**  
**USE THE CHECKLIST ON THE BACK OF THIS APPLICATION TO ENSURE YOUR SUBMISSION IS COMPLETE.**

*Application form, photographs, and drawings must be submitted 2 weeks prior to the regular scheduled meeting in order to be placed on the agenda for the next meeting.*

1. **PHOTOGRAPHS** - Photographs of your building and neighboring buildings must accompany your application.

2. **TYPE OF WORK PROPOSED** - Check all that apply. Please bring any samples or manufactures specifications for products you will use in this project.

<input type="checkbox"/> Trim and decorative woodwork	<input type="checkbox"/> Skylights
<input type="checkbox"/> Siding and Masonry	<input type="checkbox"/> Metal work
<input type="checkbox"/> Roofing, gutter and downspout	<input type="checkbox"/> Light fixtures
<input type="checkbox"/> Windows, doors, and associated hardware	<input checked="" type="checkbox"/> Signs
<input type="checkbox"/> Storm windows and storm doors	<input type="checkbox"/> Demolition
<input type="checkbox"/> Shutters and associated hardware	<input type="checkbox"/> Other _____
<input type="checkbox"/> Paint (Submit color chips - HARB only)	

3. **DRAWINGS OF PROPOSED WORK** - Required drawings must accompany your application. Please submit **ONE ORIGINAL AND TEN (10) COPIES OF DRAWINGS, PHOTOGRAPHS, APPLICATION FORM, AND ANY SPECIFICATIONS**

Alteration, renovation, restoration (1/4 or 1/8"=1'0" scale drawings required IF walls or openings altered.)

New addition (1/4" or 1/8"=1'0" scale drawings: elevations, floor plans, site plan)

New building or structure (1/4" or 1/8"=1'0" scale drawings: elevations, floor plans, site plan)

Demolition, removal of building features or building (1/4" or 1/8"=1'0" scale drawings: elevation of remaining site and site plan)


A scale drawing, with an elevation view, is required for all sign submittals

4. **DESCRIBE PROJECT** - Describe any work checked in #2 and #3 above. Attach additional sheets as needed.

*we will be installing channel lettering for our store sign. see attached for specifications. addition to sign we will be installing vinyl lettering on glass windows*

5. **APPLICANT'S SIGNATURE** [Signature] **DATE:** 6/16/21  
**OWNER'S SIGNATURE** [Signature] **DATE:** 8/9/21

## Channel Letter Front Lit with Power Supply and LED Lights

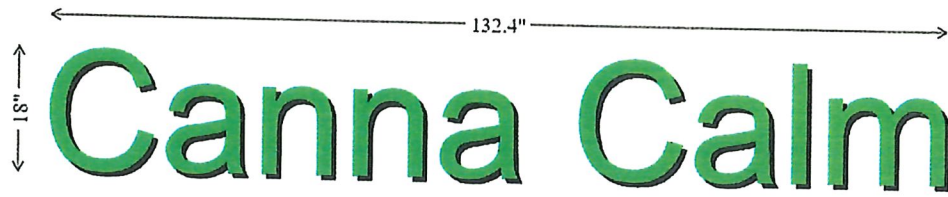

Object	Size	Color				Price		
		Acrylic	Vinyl	Trim Cap	Return	Channel	Vinyl	Subtotal
<b>C</b>	15.4" x 18" 1.9 sqft	White	Lime Green	Black	5" Gloss Black	\$71.82	\$14.4	\$86.22
<b>a</b>	11.6" x 13.2" 1.1 sqft	White	Lime Green	Black	5" Gloss Black	\$55.86	\$10.56	\$66.42
<b>n</b>	10.2" x 12.9" 0.9 sqft	White	Lime Green	Black	5" Gloss Black	\$51.87	\$10.32	\$62.19
<b>n</b>	10.2" x 12.9" 0.9 sqft	White	Lime Green	Black	5" Gloss Black	\$51.87	\$10.32	\$62.19
<b>a</b>	11.6" x 13.2" 1.1 sqft	White	Lime Green	Black	5" Gloss Black	\$55.86	\$10.56	\$66.42
<b>C</b>	15.4" x 18" 1.9 sqft	White	Lime Green	Black	5" Gloss Black	\$71.82	\$14.4	\$86.22
<b>a</b>	11.6" x 13.2" 1.1 sqft	White	Lime Green	Black	5" Gloss Black	\$55.86	\$10.56	\$66.42
<b>I</b>	2.1" x 17.4" 0.3 sqft	White	Lime Green	Black	5" Gloss Black	\$71.82	\$13.92	\$85.74
<b>m</b>	17.1" x 12.9" 1.5 sqft	White	Lime Green	Black	5" Gloss Black	\$71.82	\$13.68	\$85.5
Standard Power Transformer: x 2 (Estimated)						\$78.00		
Vinyl Handling Fee						\$10.00		
Total: 9 Objects						Price: \$755.32		

# CANNA CALM





LOCALLY SOURCED  
CBD OIL  
CBD FLOWER  
CBD EDIBLES  
DELTA 8 EDIBLES


ACCESSORIES  
GLASS PIECES  
DRINKS  
SNACKS

HEALTH WELLNESS  
ORGANIC 100% ALL NATURAL

CANNA  
& CALM  
CBD - LOUNGE - ACCESSORIES

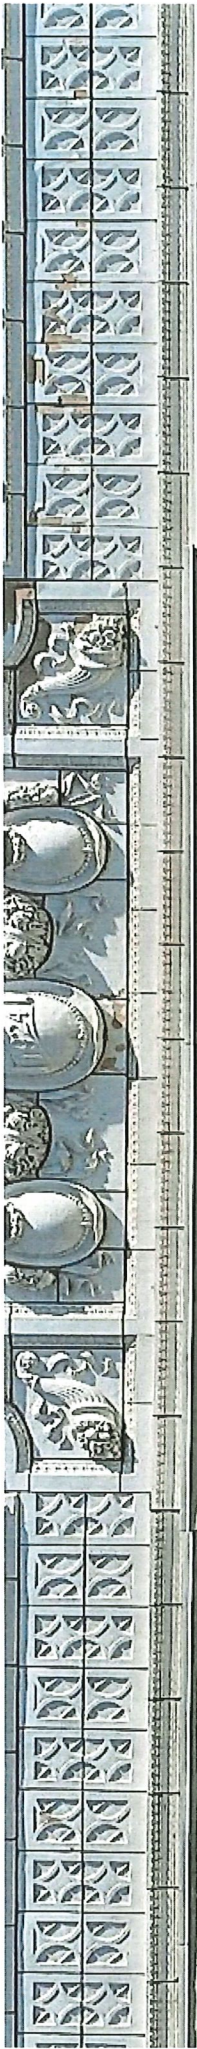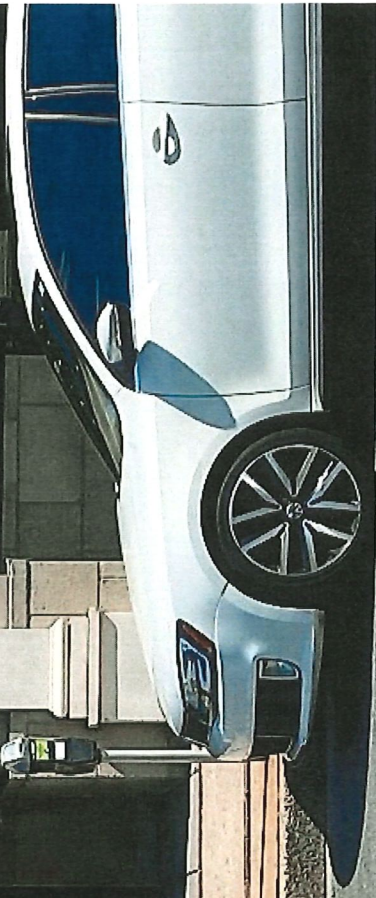

9 E. 3rd St

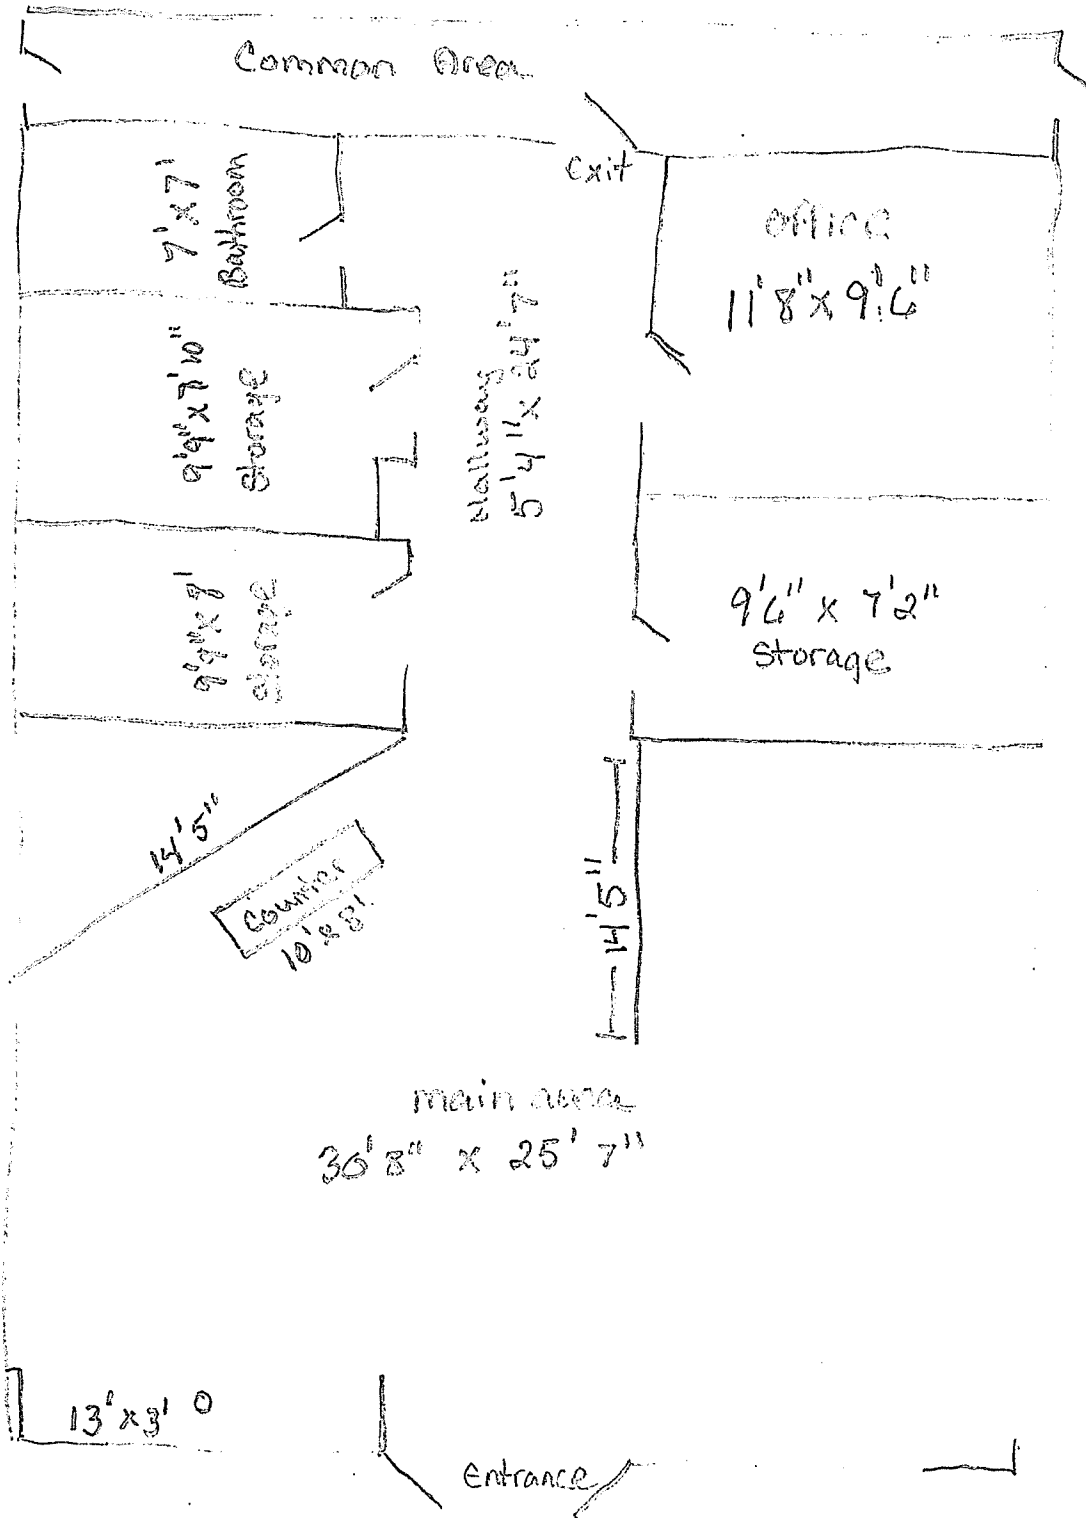

# SIGN DESIGN CONCEPT

14' X 1.5'

# CANNA CALM

**DESCRIPTION**

**CHANNEL LETTERS (NON ILLUMINATED)**

**FACE**



HIGH IMPACT POLYCARBONATE WITH TRANSLUCENT VINYL

**RETURN BODY/MATERIAL**



5" DEEP, .063 ALUMINUM PAINTED OUTSIDE / GLOSS WHITE INSIDE 1" JEWELITE TRIMCAP


**INSTALLATION**



FLUSH MOUNTED ON CONCRETE WALL (2-5/8 ANCHOR BOLTS THROUGH-BOLTED ON EACH LETTER)

**ILLUMINATION**

NON ILLUMINATED

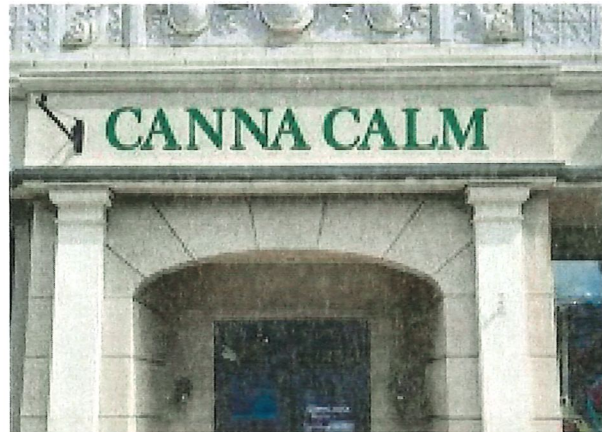

 <p>1000 WASHINGTON BLVD. SUITE 1000 WASHINGTON, DC 20004 810-841-2189   866-757-8814</p>	<p><b>CLIENT: CANNA CALM</b></p> <p><b>DATE: 2/12/2017</b> <b>ORDER #</b></p> <p><b>GENERAL NOTE:</b></p>	<p><b>PROJECT</b> CHANNEL LETTERS</p> <p><b>ADDRESS:</b></p> <p><b>PROJECT MANAGER: DAVID BRUUS SANTOS</b></p>	<p>SIGNING THIS DOCUMENT STATES THAT THE CONTENTS OF THIS PROOF ARE CORRECT AND THE RESPONSIBILITY OF THE CLIENT. PLEASE REVIEW AND FOR ACCURACY IN DIMENSION   LAYOUT   MATERIALS   COLOR</p> <p><b>CUSTOMER APPROVAL</b></p>	<p>THIS IS AN ORIGINAL UNPUBLISHED DRAWING CREATED BY Dsigns. IT IS SUBMITTED FOR YOUR PERSONAL USE IN CONNECTION WITH A PROJECT BEING PLANNED FOR YOU BY Dsigns. IT IS NOT TO BE SHOWN TO ANYONE OUTSIDE YOUR ORGANIZATION NOR BE USED, REPRODUCED, COPIED OR EXHIBITED IN ANY MANNER.</p>	<p><b>Dsigns</b></p> <p>1</p>  <p><b>U.S. Patent</b></p>
---	---	--	--	---	---