


EXISTING SITE PLAN

1" = 10'-0"

1 OF 10  
12-22-20

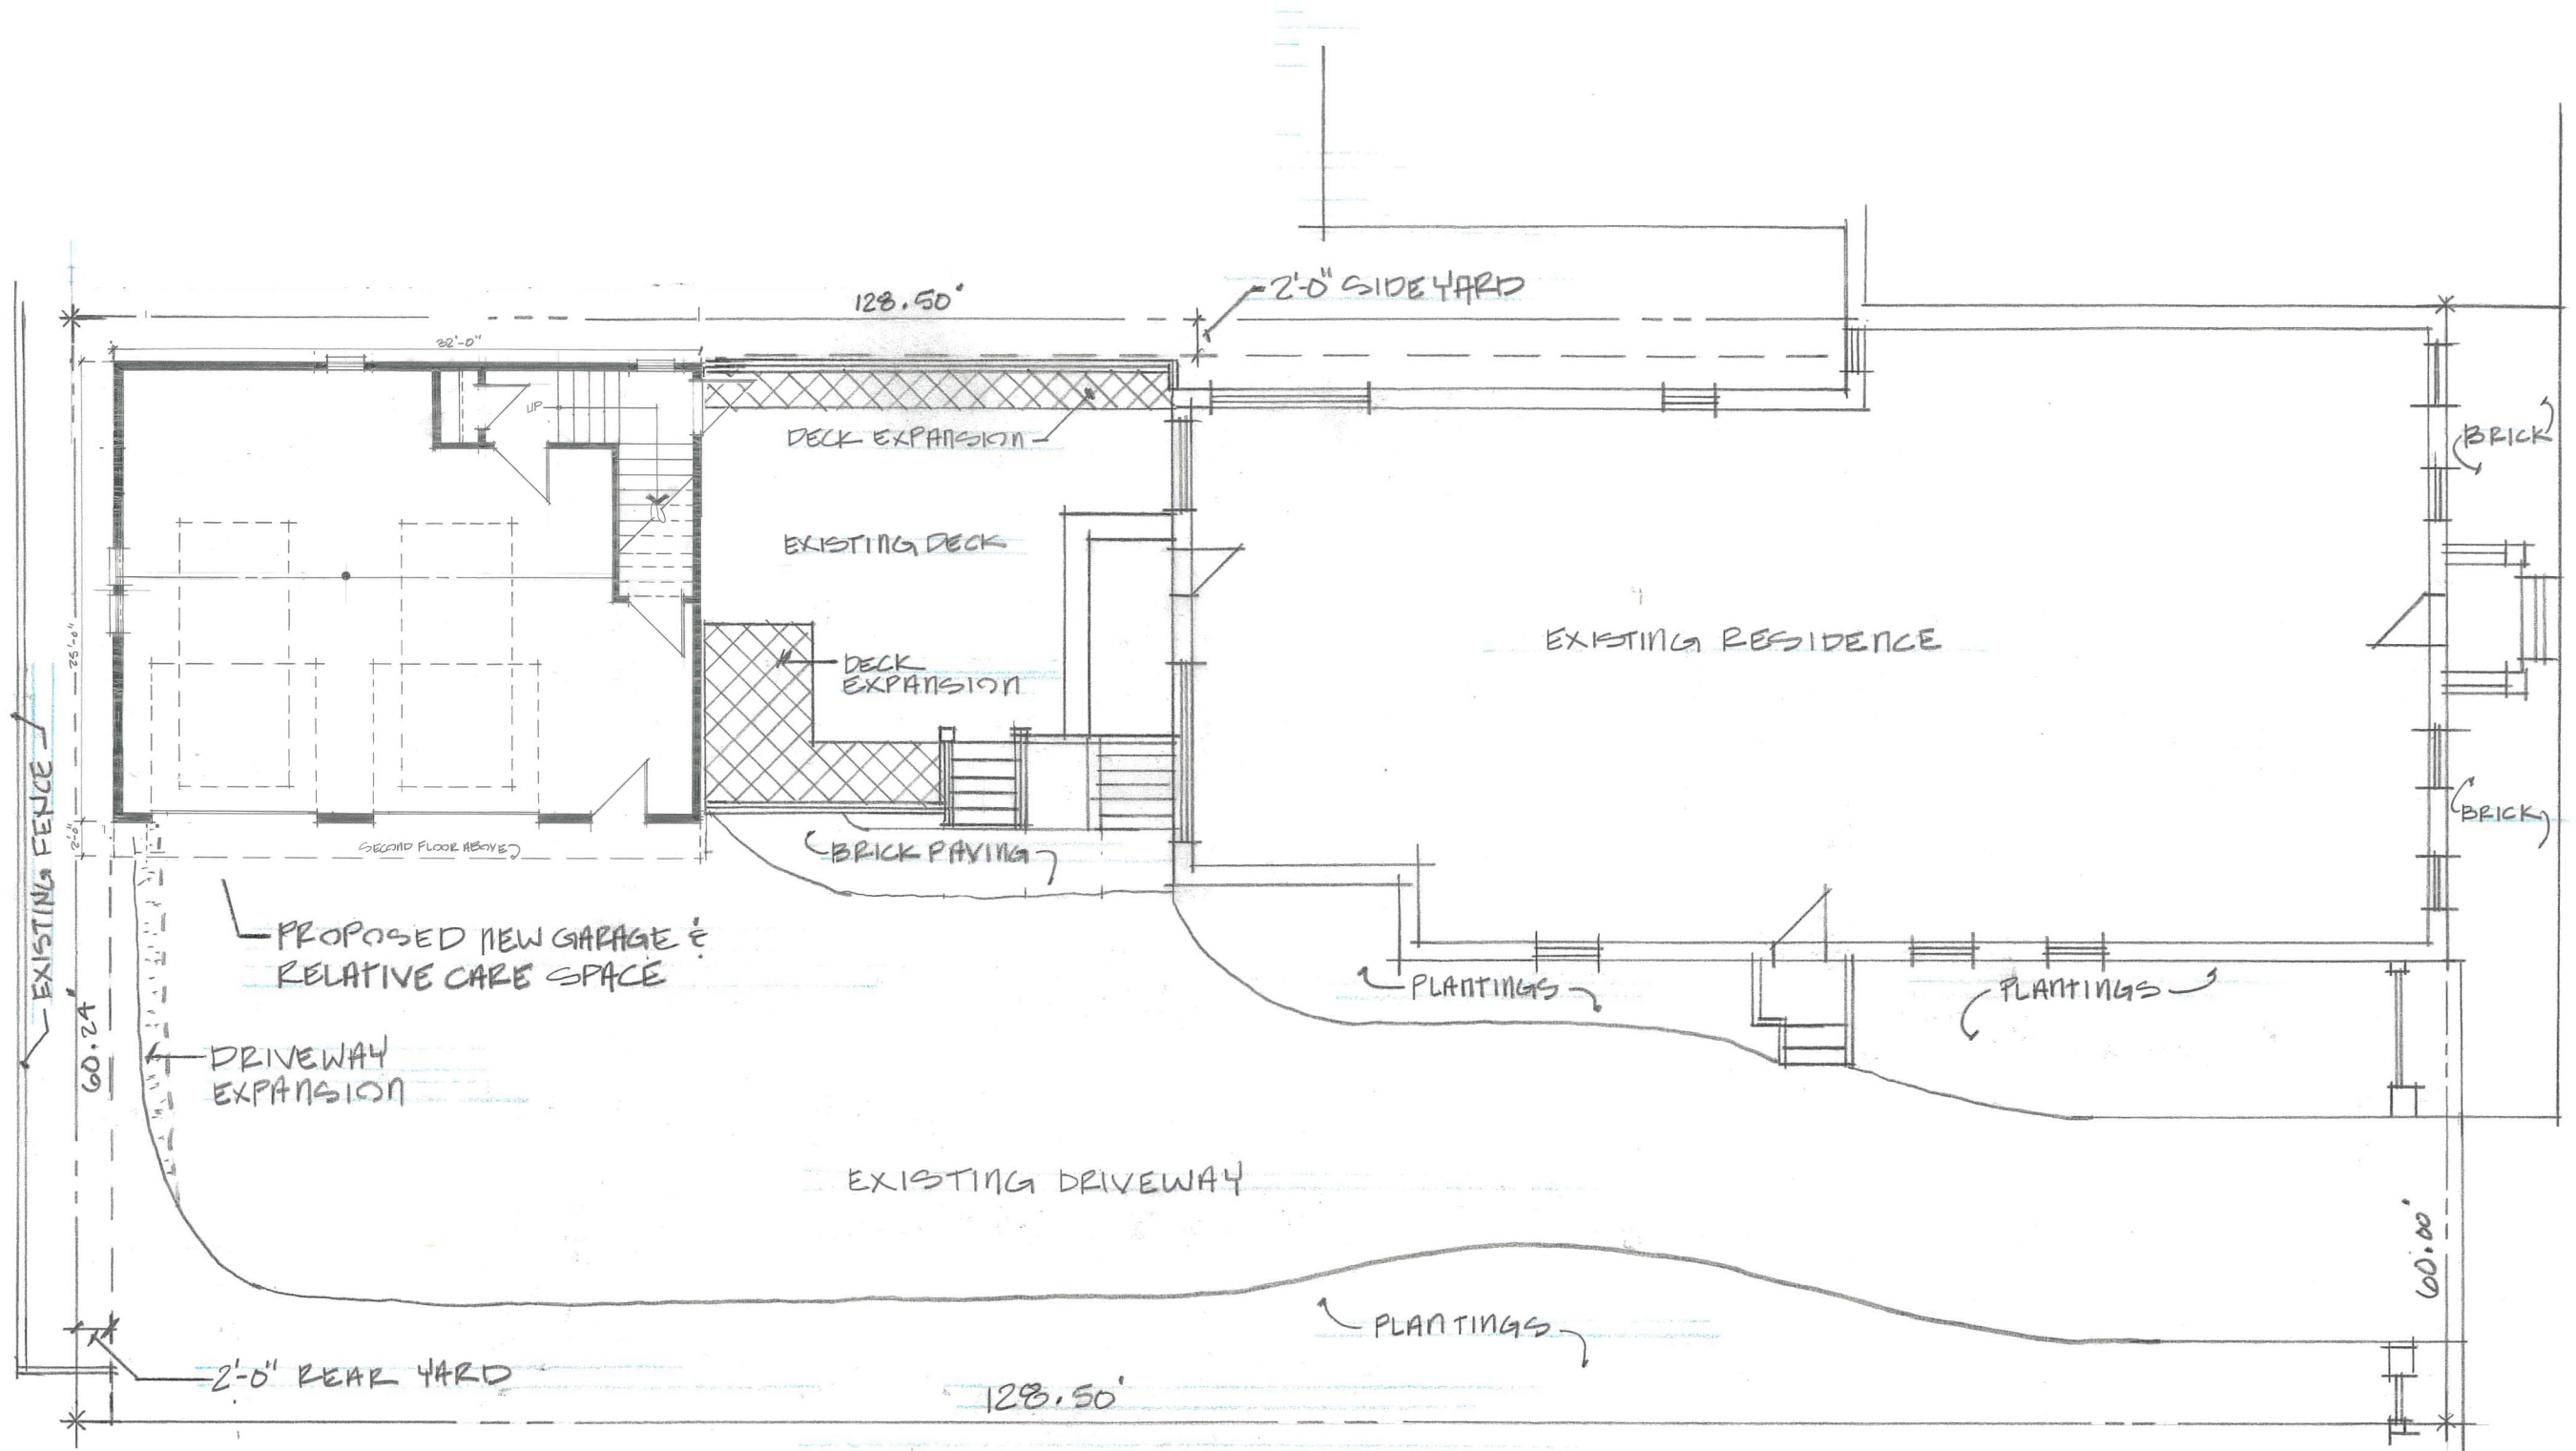

PROPOSED SITE PLAN

1" = 10'-0"

408 NORTH NEW STREET







WEST VIEW



SOUTH VIEW

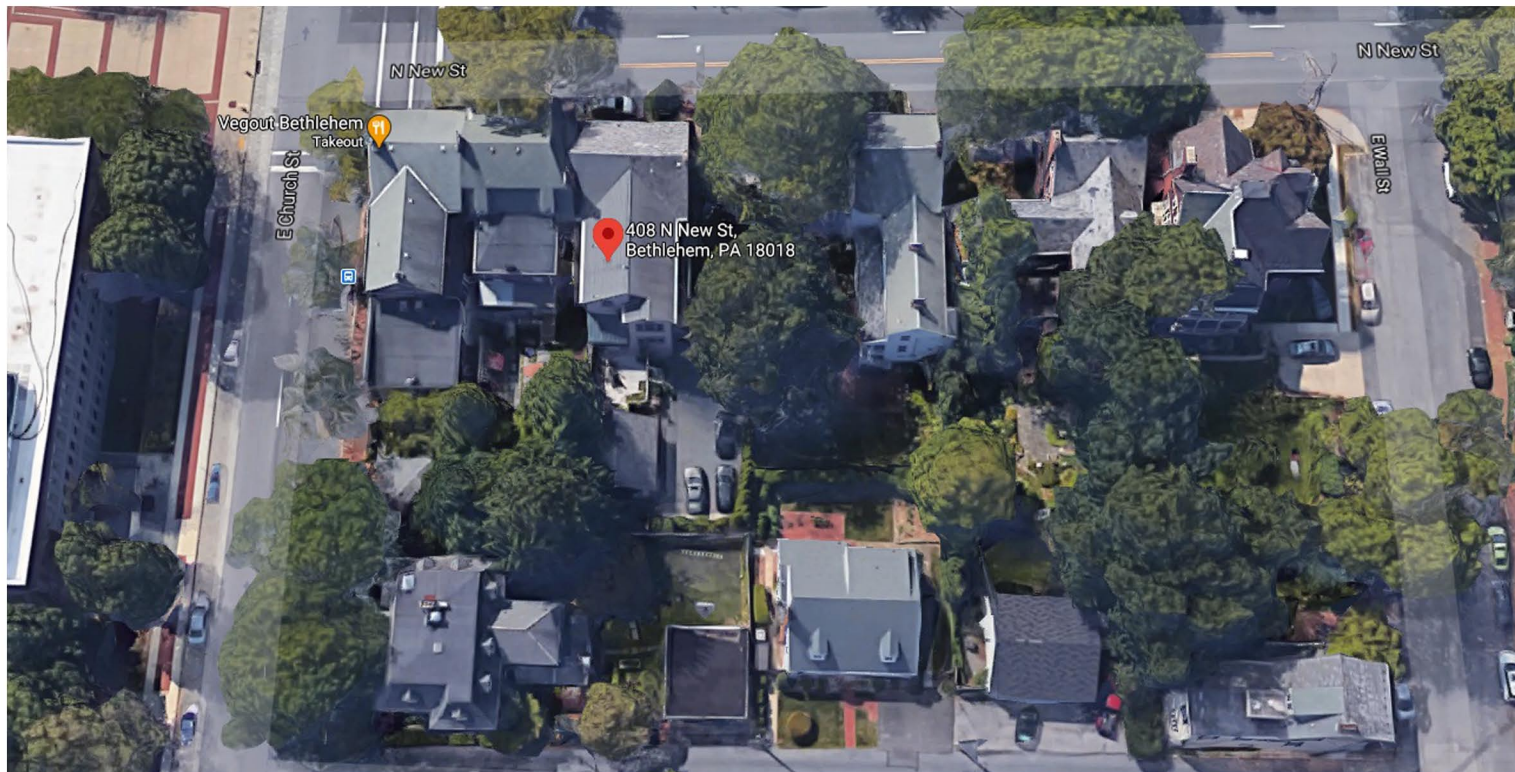

EAST VIEW

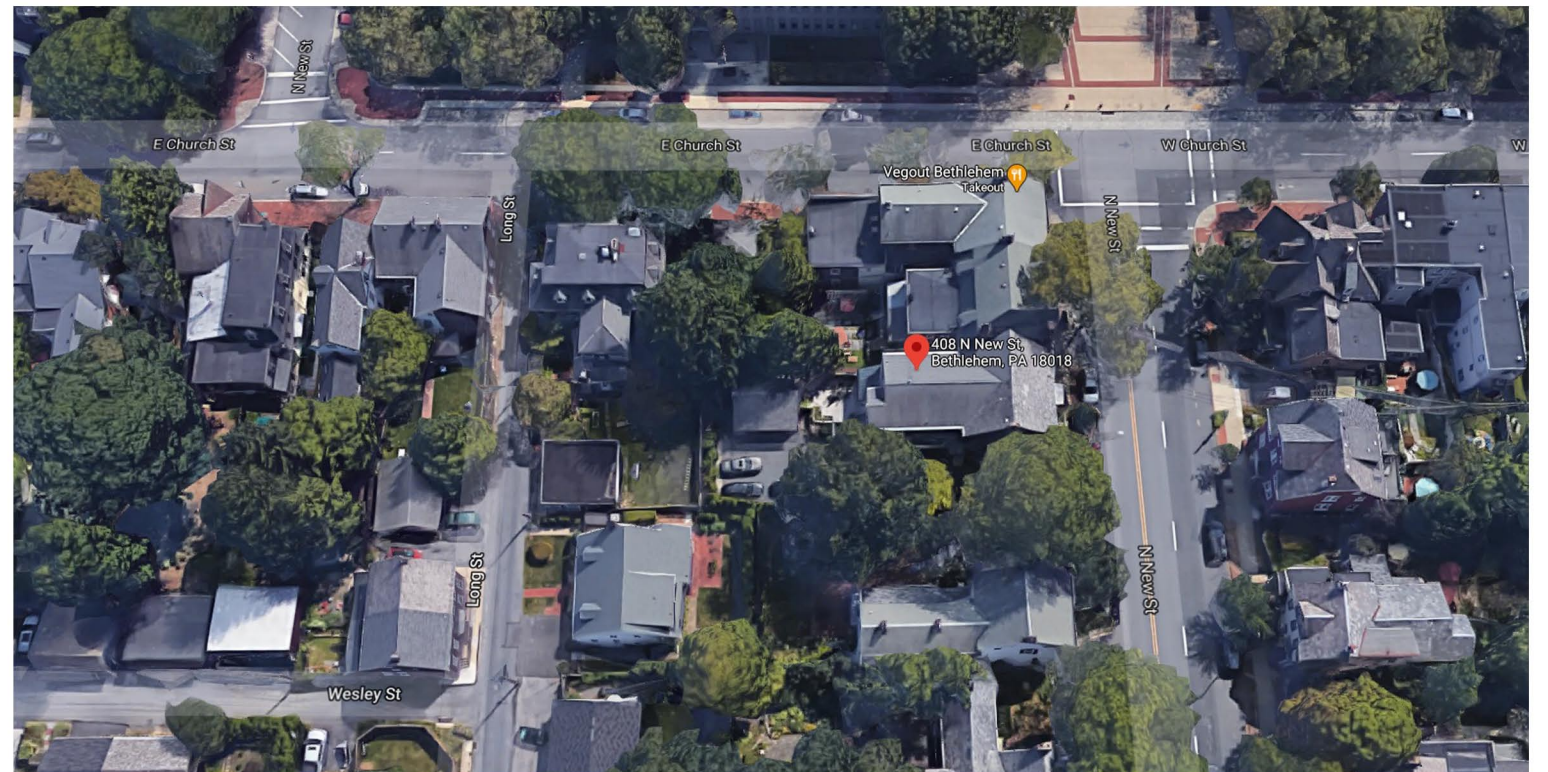

NORTH VIEW

3 OF 10  
12-22-20



VIEW 1



VIEW 2



VIEW 3



VIEW 4



VIEW 5



VIEW 6

4 OF 10  
12-22-20



VIEW 7



VIEW 8



VIEW 9




VIEW 10



VIEW 11




VIEW 12

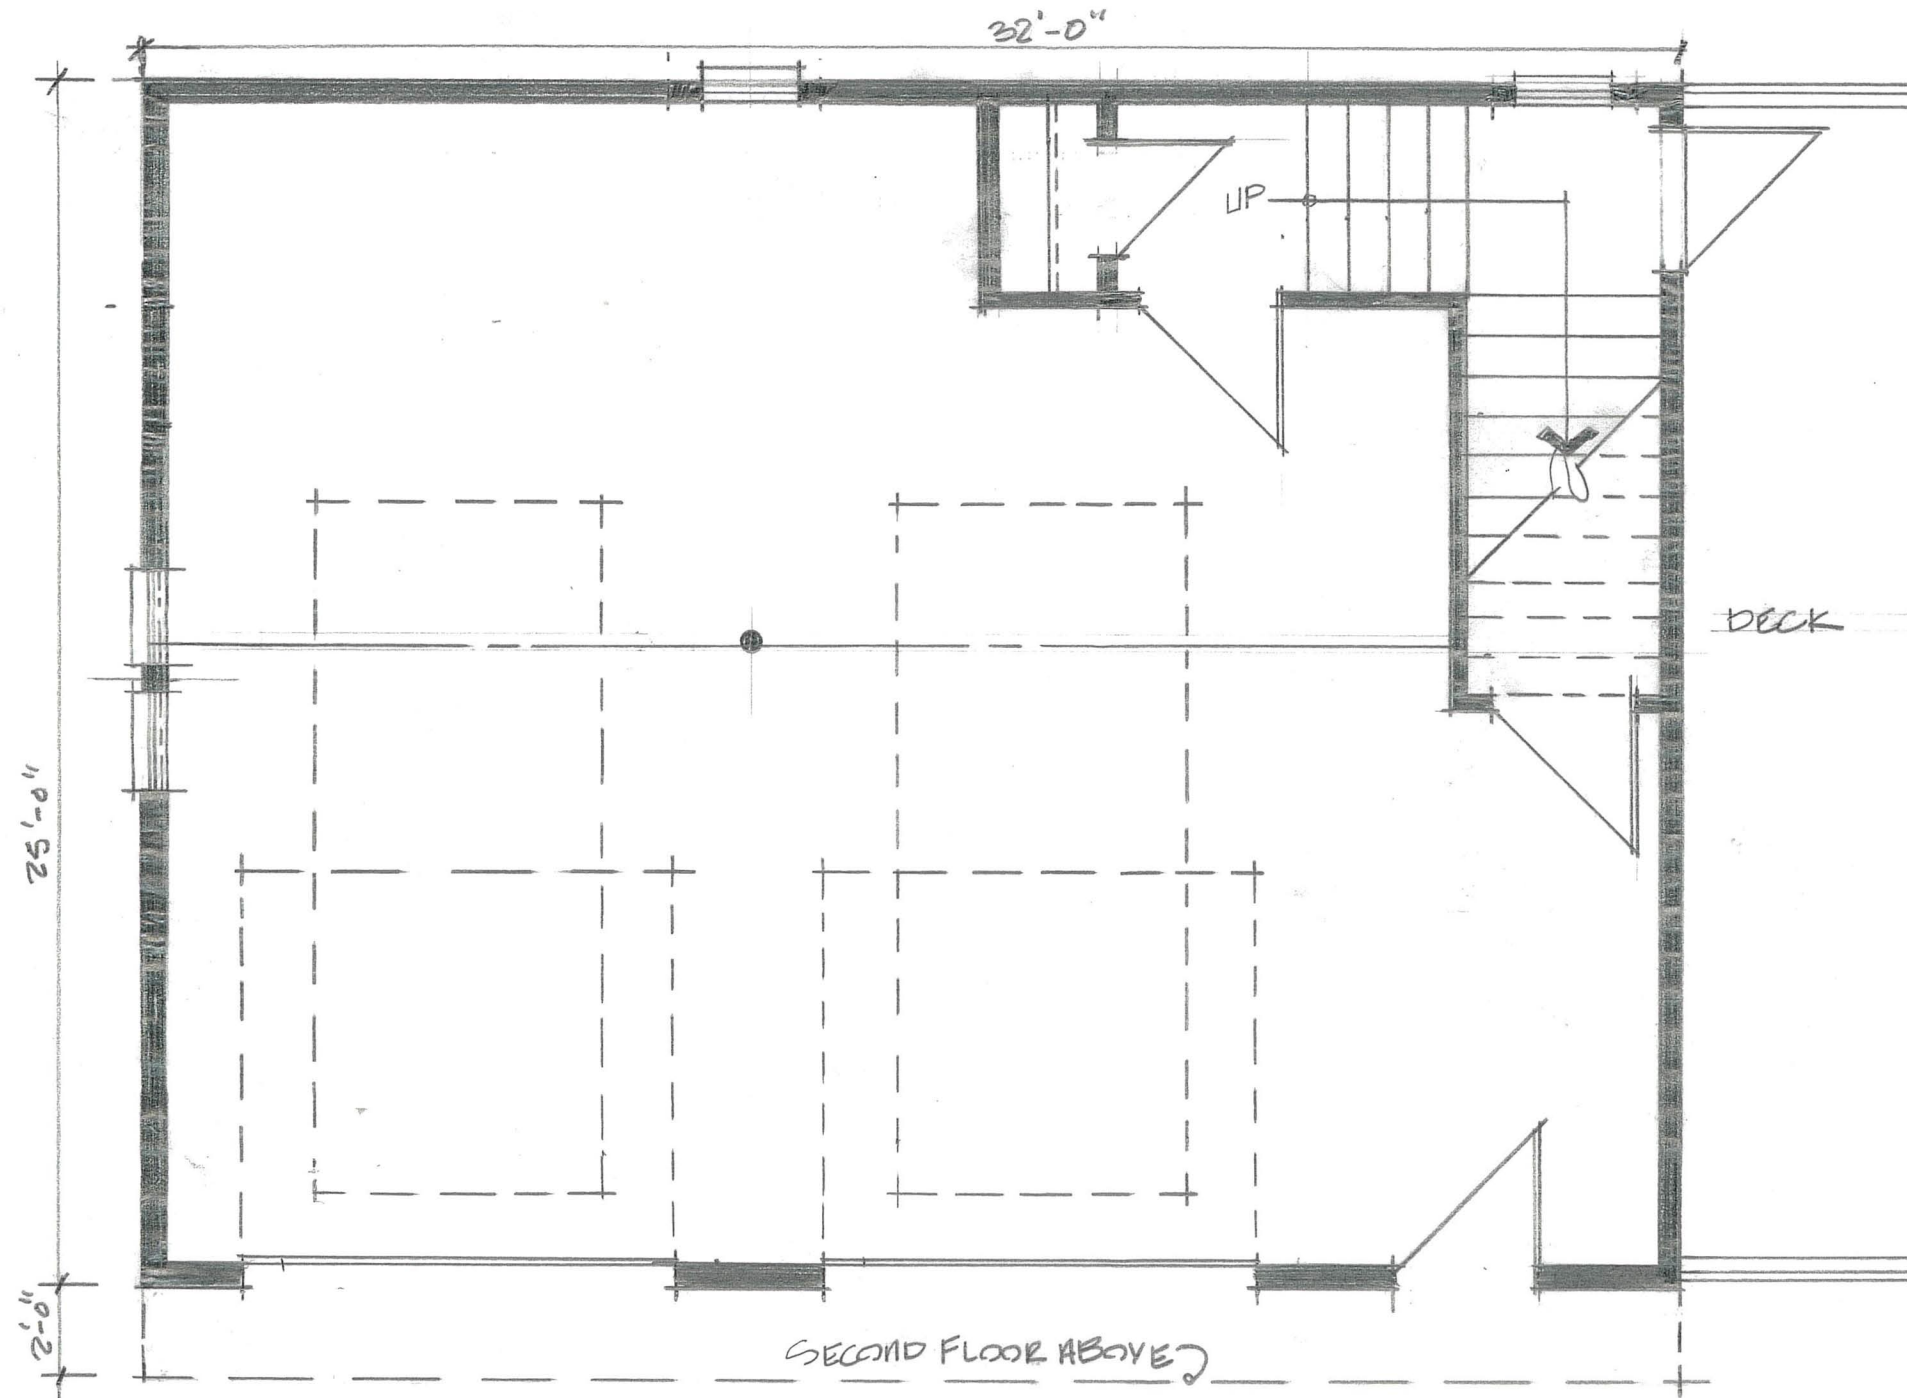

FIRST FLOOR PLAN

1/4" = 1'-0"

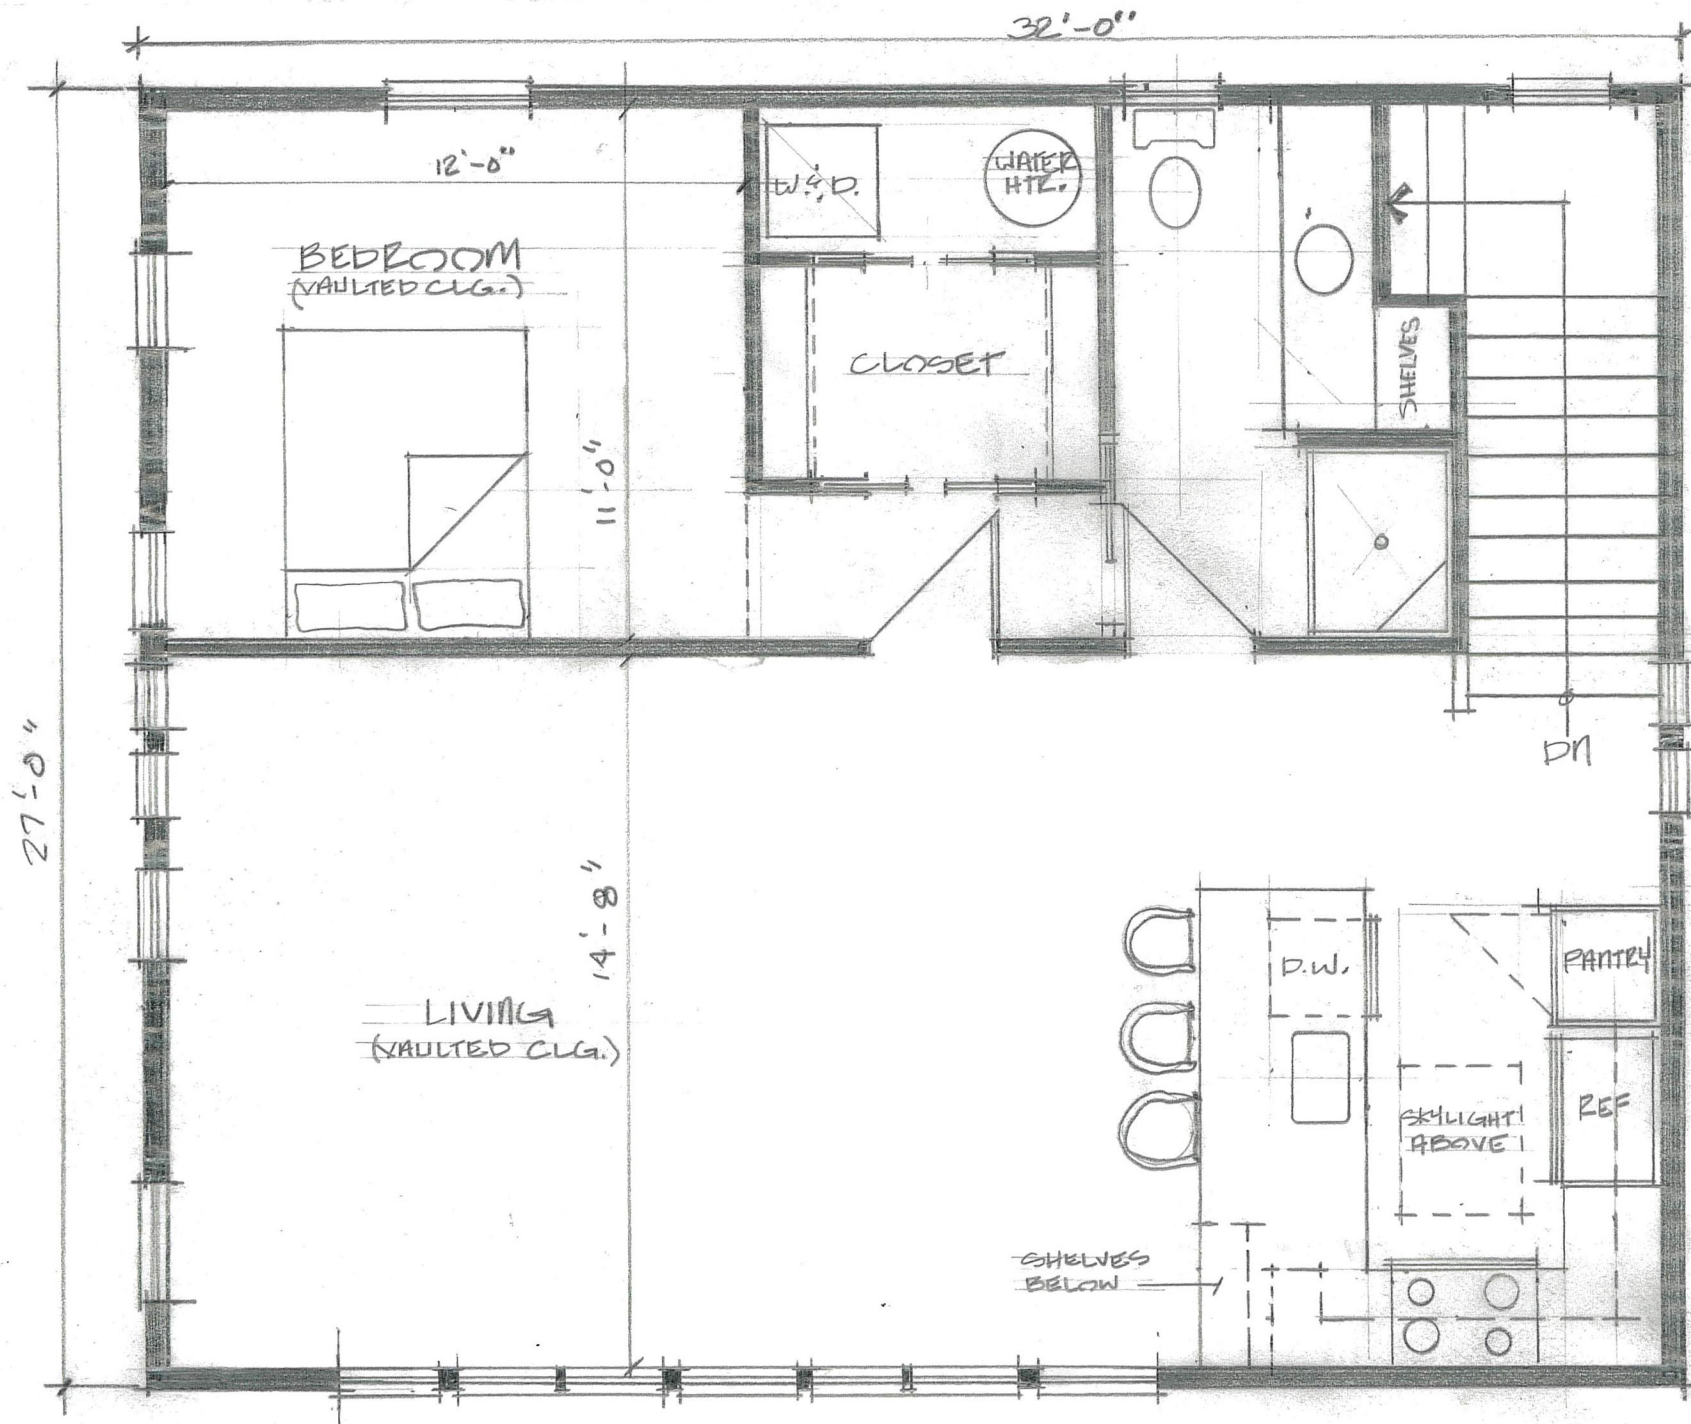

SECOND FLOOR PLAN


1/4" = 1'-0"






NORTH ELEVATION

1/4" = 1'-0"

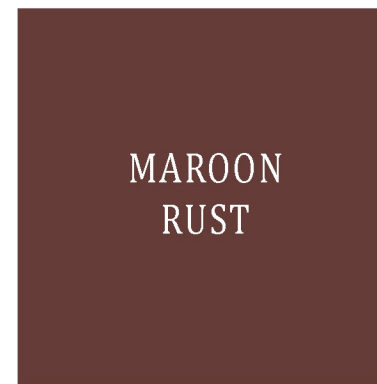

MAROON RUST

**DOORS:**  
PRATT + LAMBERT  
MAROON RUST

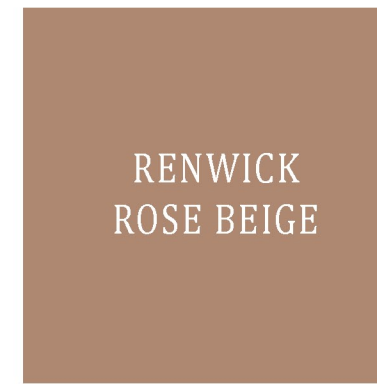

RENWICK ROSE BEIGE

**TRIM:**  
BORAL  
SHERWIN WILLIAMS  
RENWICK ROSE BEIGE




RENWICK BEIGE

**SIDING:**  
HARDIEPLANK SIDING  
RENWICK BEIGE  
SMOOTH LAP SIDING: 5" REVEAL  
(MATCHING EXISTING GARAGE)



**GUTTERS:**  
COPPER GUTTERS &  
DOWNSPOUTS

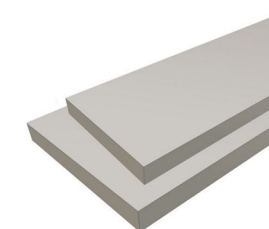


**DECK:**  
TREX DECKING



**SHINGLES:**  
GAF SLATELINE  
ANTIQUE SLATE COLOR



**WINDOWS:**  
ANDERSEN WOODWRIGHT  
400 SERIES W/ FIBREX COATING  
FIBREX COMPOSITE EXTERIOR  
RENWICK BEIGE  
(OR ANDERSEN 'CANVAS')

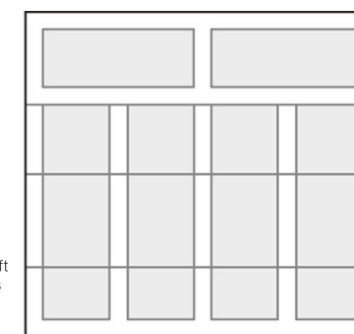

**GARAGE DOORS:**  
CLOPAY  
GRAND HARBOR (OR SIMILAR)  
CARRIAGE HOUSE DOOR  
W/ SPADE LIFT HANDLES



**SKYLIGHT:**  
VELUX

8 OF 10  
12-22-20





WEST ELEVATION

1/4" = 1'-0"



EAST ELEVATION

1/4" = 1'-0"

9 OF 10  
12-22-20



SOUTH ELEVATION

1/4" = 1'-0"

10 OF 10  
12-22-20