

APPLICATION FOR CERTIFICATE OF APPROPRIATENESS (COA)

Building address 72 E. Market St.
Owner of building Lori and Rod Young Phone
Owner's email & mailing address 72 E. Market St.
Applicant Lori Young Phone:
Applicant's email & mailing address same as above
Street and Number City State Zip Code

APPLICANT MUST ATTEND MEETING FOR CASE TO BE HEARD.
USE THE CHECKLIST ON THE BACK OF THIS APPLICATION TO ENSURE YOUR SUBMISSION IS COMPLETE.

Historic & Architectural Review Board - Application form, photographs, and drawings must be submitted 2 weeks prior to the regular scheduled meeting in order to be placed on the agenda for the next meeting.

South Bethlehem & Mount Airy Historic Conservation Commission - Application form, photographs, and drawings must be submitted 2 weeks prior to the regular scheduled meeting in order to be placed on the agenda for the next meeting.

1. PHOTOGRAPHS - Photographs of your building and neighboring buildings must accompany your application.

2. TYPE OF WORK PROPOSED - Check all that apply. Please bring any samples or manufactures specifications for products you will use in this project.

- Trim and decorative woodwork
Siding and Masonry
Roofing, gutter and downspout
Windows, doors, and associated hardware
Storm windows and storm doors
Shutters and associated hardware
Paint (Submit color chips - HARB only)
Skylights
Metal work
Light fixtures
Signs
Demolition
Other

3. DRAWINGS OF PROPOSED WORK - Required drawings must accompany your application. Please submit ONE ORIGINAL AND TEN (10) COPIES OF DRAWINGS, PHOTOGRAPHS, APPLICATION FORM, AND ANY SPECIFICATIONS

- Alteration, renovation, restoration (1/4 or 1/8"=1'0" scale drawings required IF walls or openings altered.)
New addition (1/4" or 1/8"=1'0" scale drawings: elevations, floor plans, site plan)
New building or structure (1/4" or 1/8"=1'0" scale drawings: elevations, floor plans, site plan)
Demolition, removal of building features or building (1/4" or 1/8"=1'0" scale drawings: elevation of remaining site and site plan)
A scale drawing, with an elevation view, is required for all sign submittals

4. DESCRIBE PROJECT - Describe any work checked in #2 and #3 above. Attach additional sheets as needed.

Replace vinyl windows north side, 2nd floor, with Andersen woodwright

5. APPLICANT'S SIGNATURE [Signature] DATE: 5/23/21

72 E Market St
Window Project





Andersen Windows - Abbreviated Quote Report
 Project Name: STIRLING - EAST MARKET STREET



Quote #: 313 Print Date: 10/01/2018 Quote Date: 10/01/2018 iQ Version: 18.1

| | |
|--|--|
| Dealer: Dykes Lumber Company 15 South Sixth Street Easton, PA 18042 610-250-0600 Sales Rep: Administrator - DO NOT REMOVE Created By: jn | Customer: Dykes Lumber Company Billing Address: Phone: Contact: Trade ID: 020984 Promotion Code: |
|--|--|

| Item | Qty | Item Size (Operation) | Location | Unit Price | Ext. Price |
|--|-----|-------------------------------------|----------|------------|------------|
| 0001 | 3 | WDHI 24 1/8" x 53 7/8" - 8 Deg (AA) | | \$ 725.12 | \$ 2175.36 |
| Existing Opening Size: 24 1/2" W x 54 1/8" H Unit Size: 24 1/8" W x 53 7/8" H 400 Series Unit, Woodwright Insert Equal Sash, Sandtone/Pre-finished White, Gray/White Liner, AA Handing, (Top Sash) High Performance Low-E4, Divided Light with Spacer, Specified Equal Lite, 2W2H, 1 1/8", Sandtone/Prefinished White, Permanently Applied, Chamfer/Chamfer, (Bottom Sash) High Performance Low-E4, 1 Sash Lock, Traditional, Antique Brass Half Insect Screen, Sandtone Zone: Northern U-Factor: 0.31, SHGC: 0.25, ENERGY STAR® Certified: No | | | | | |



Viewed from Exterior

| | |
|--------------------|--------------------|
| Subtotal | \$ 2,175.36 |
| Tax (6.000%) | \$ 130.52 |
| Grand Total | \$ 2,305.88 |

Total Load Factor

Customer Signature _____







Dealer Signature _____

**** All graphics viewed from the exterior**

**** Rough opening dimensions are minimums and may need to be increased to allow for use of building wraps or flashings or sill panning or brackets or fasteners or other items.**

400 SERIES

Woodwright® Double-Hung Full-Frame Windows

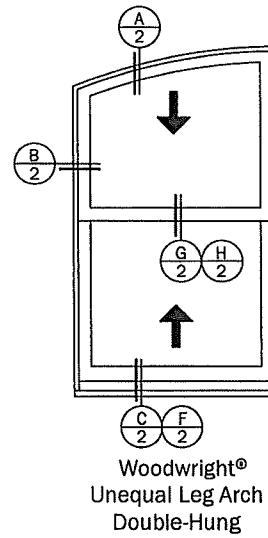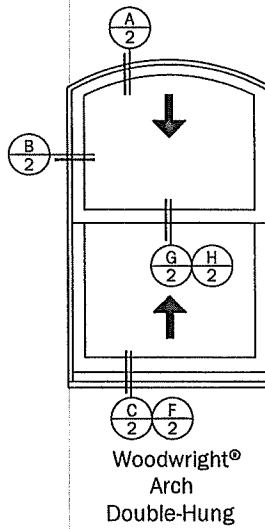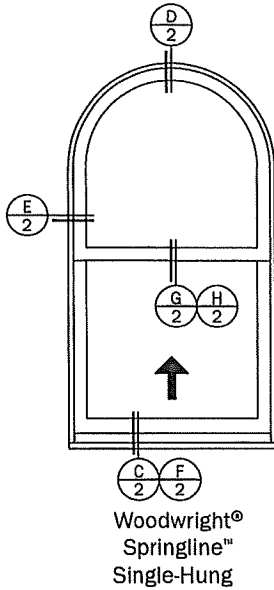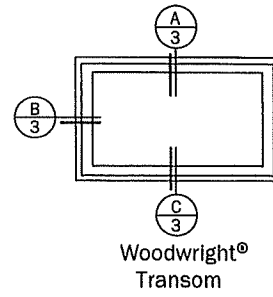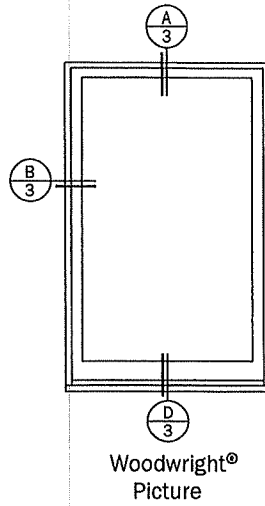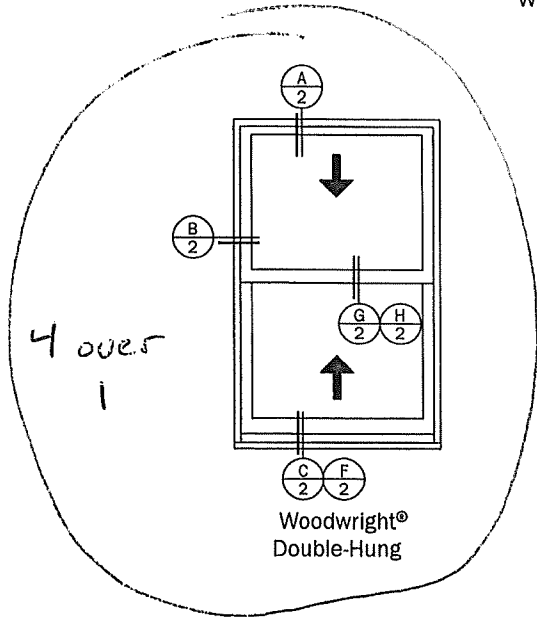


Notes:

Details have been optimized for use in architectural software and do not match manufacturing specifications. Dimensions in parentheses are in millimeters.


See Pages 4 Thru 6 for Accessories

400 SERIES


Woodwright® Double-Hung Full-Frame Windows

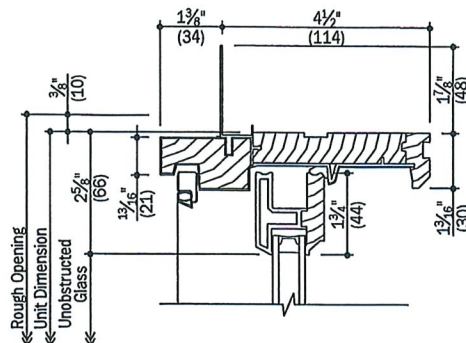


A Head Operating

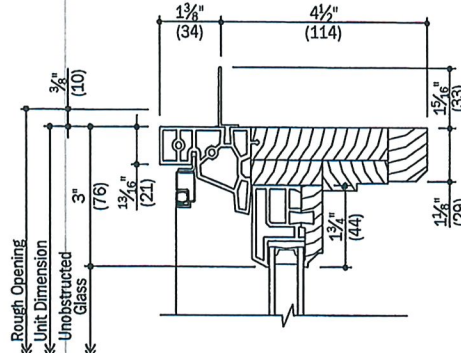


D Head Operating

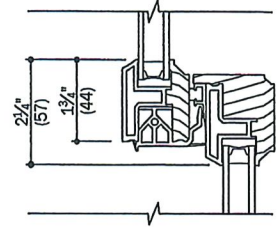

G Check Rail

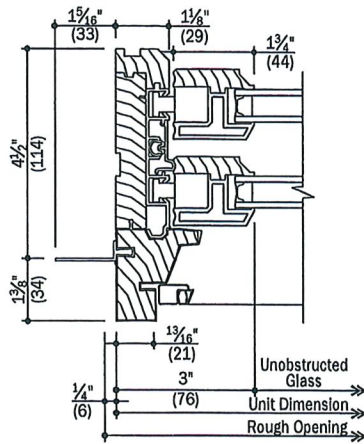


B Jamb Operating

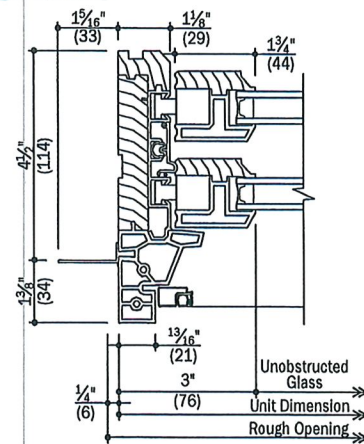


E Jamb Operating



H Half Screen at Check Rail

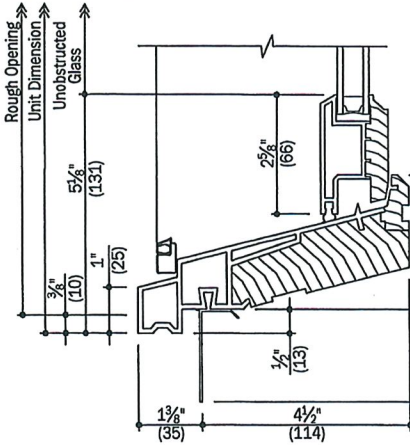

C Sill Operating

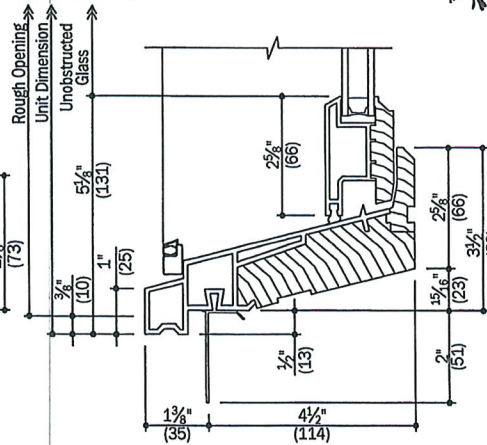

F Sill With performance grade upgrade

Notes:


Details have been optimized for use in architectural software and do not match manufacturing specifications. Dimensions in parentheses are in millimeters.

See Pages 4 Thru 6 for Accessories

400 SERIES



Woodwright® Double-Hung Full-Frame Windows Accessories

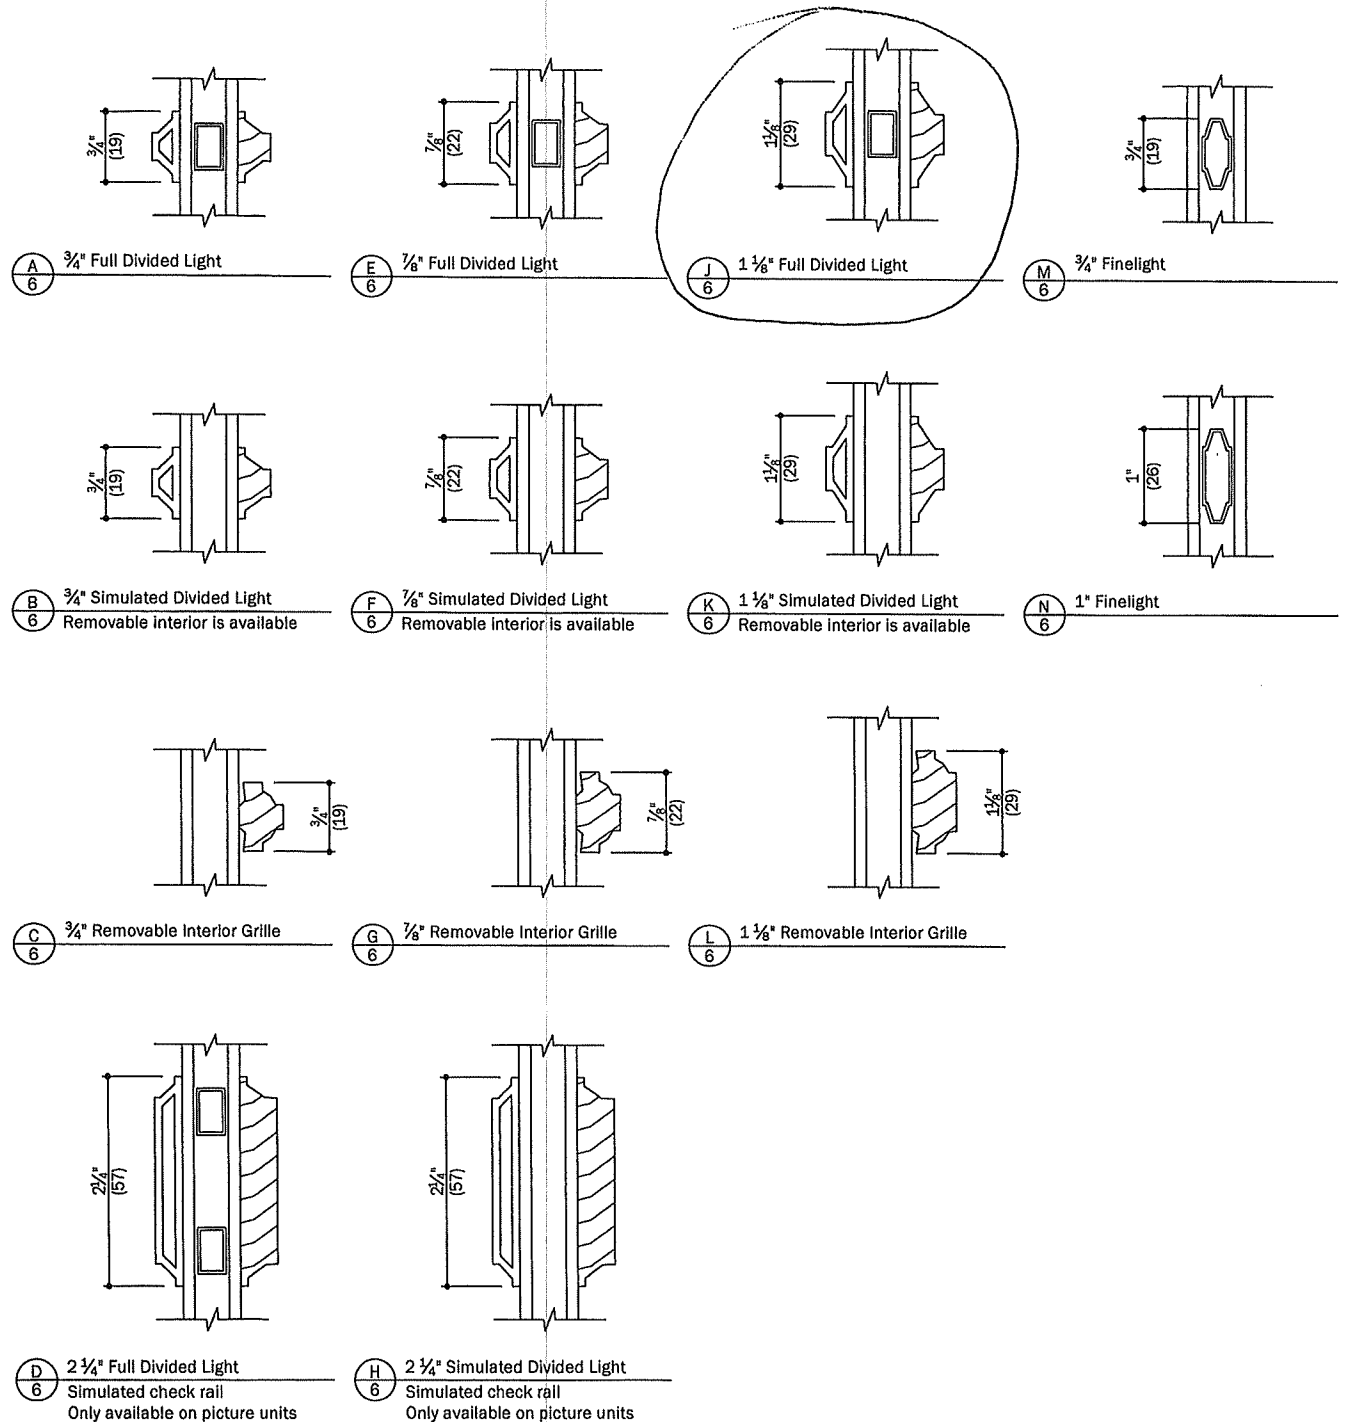

Notes:

Details have been optimized for use in architectural software and do not match manufacturing specifications. Dimensions in parentheses are in millimeters.