

1 EAST BUILDING ELEVATION  
A3.00 1/16" = 1'-0"





2 SOUTH BUILDING ELEVATION  
A3.00 1/8" = 1'-0"

No.	Revision	Date
1	PRELIMINARY	09/20/22

PROJECT: UNITED STATES COLD STORAGE - PHASE IV  
15 EMERY STREET  
BETHLEHEM, PENNSYLVANIA 18015

DRAWING: BUILDING ELEVATIONS

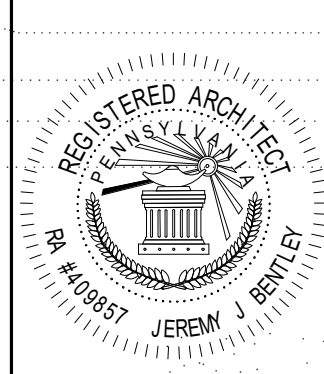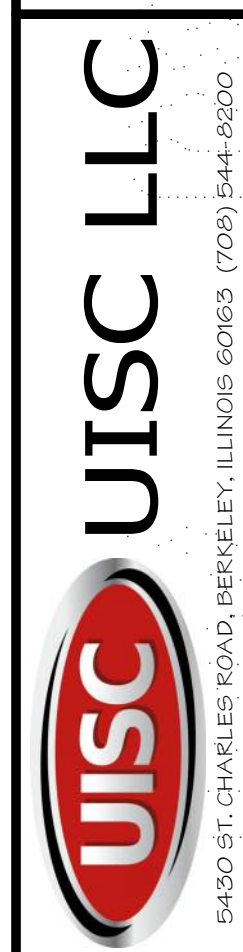

© COPYRIGHT: 2022  
THIS DRAWING IS THE PROPERTY OF UIISC LLC  
IF IT IS SUBMITTED IN CONFERENCE AND ANY UNAUTHORIZED USE IS STRICTLY NOT PERMITTED  
PLOT DATE 9/23/2022 11:15:13 AM  
DRAWING NO.

**A3.00**