


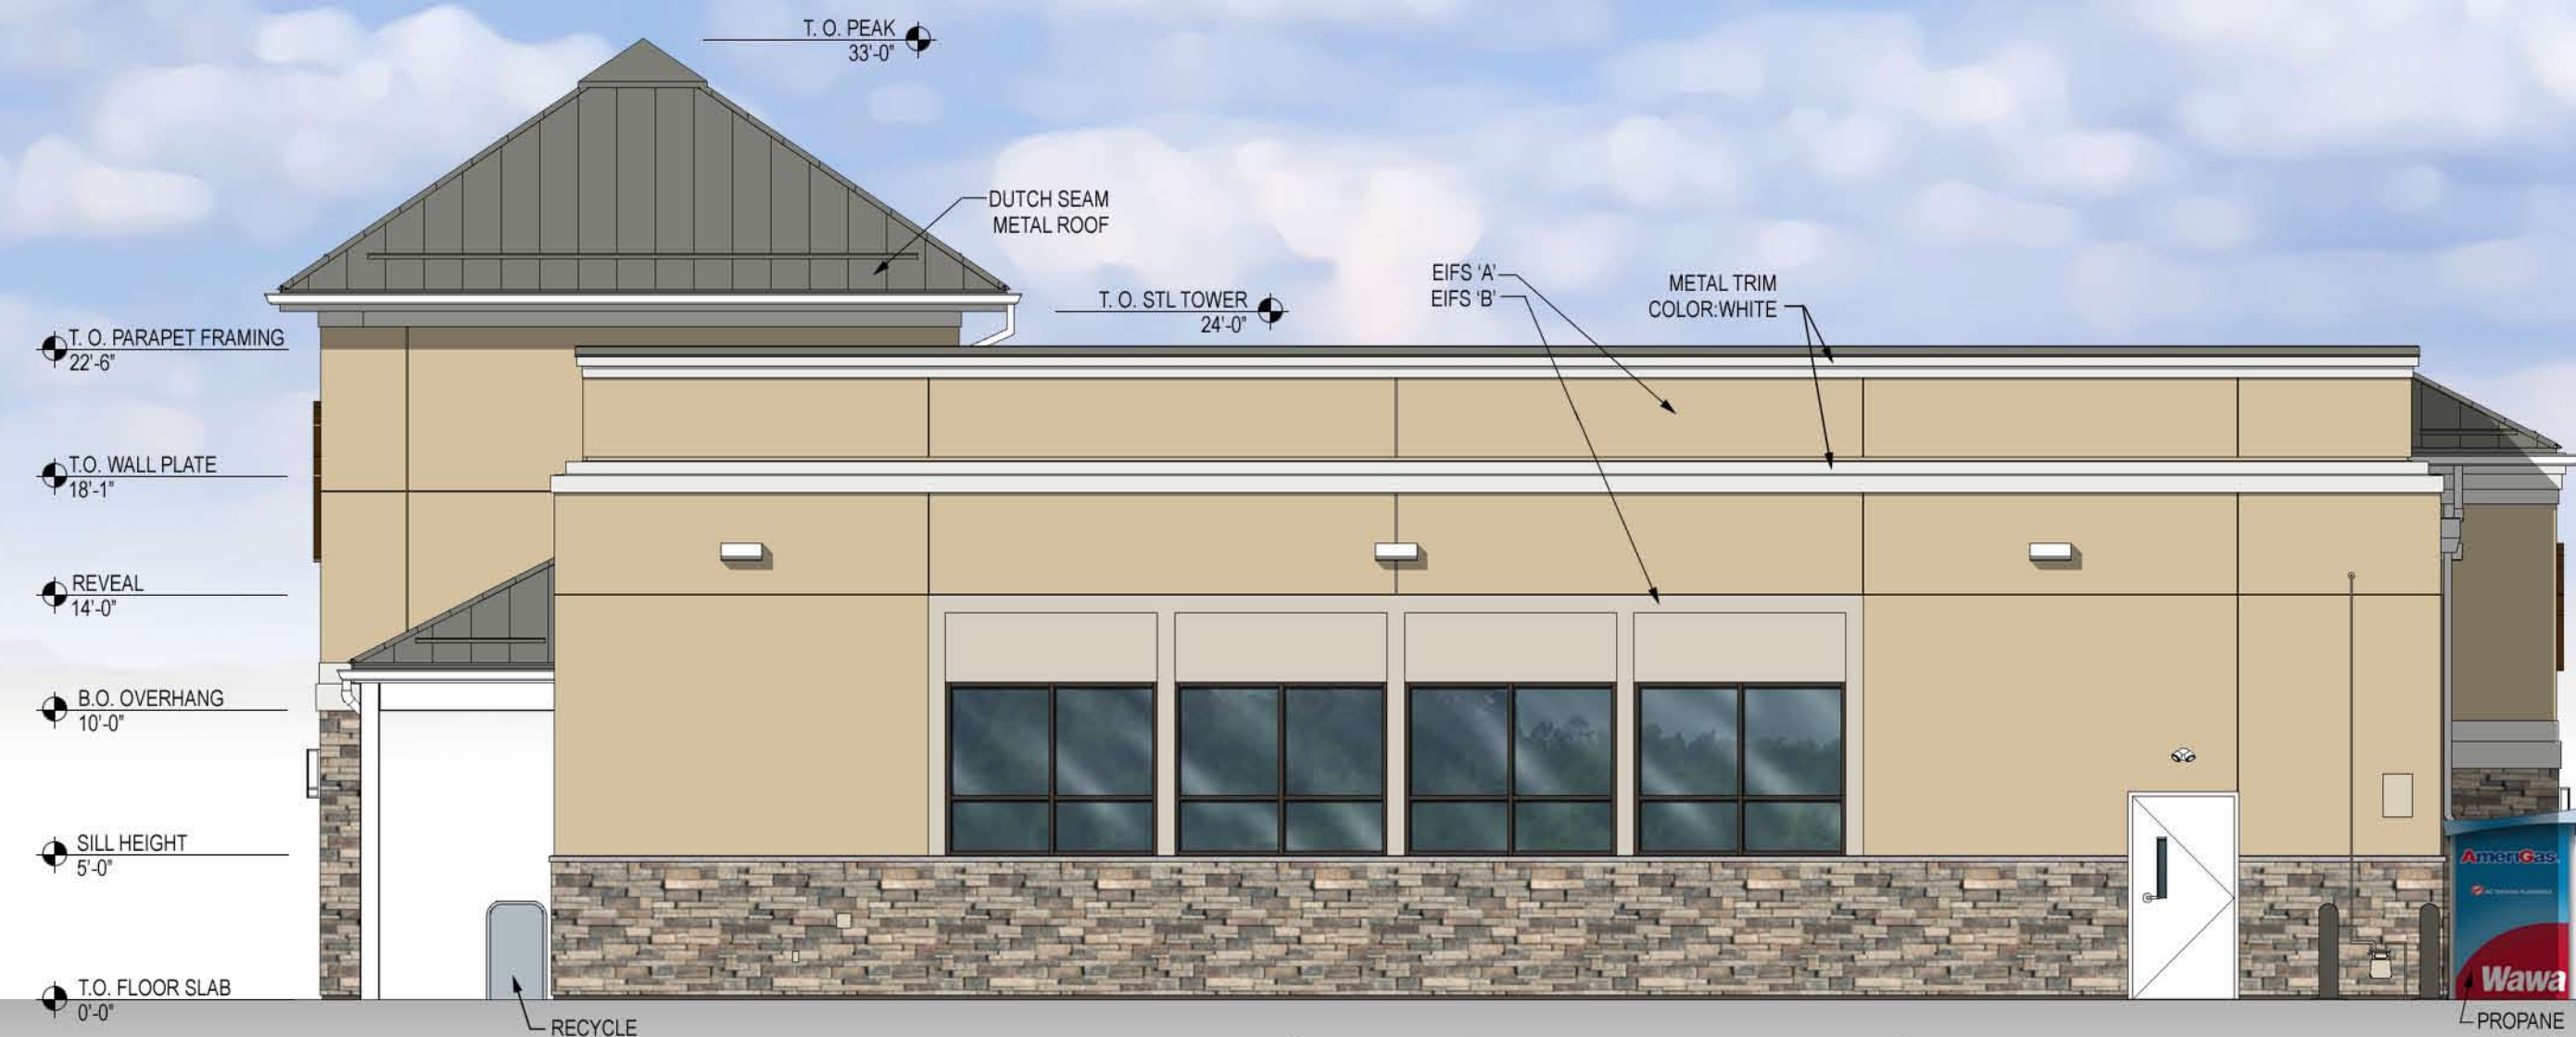

RIGHT (EAST) ELEVATION (HELLERTOWN ROAD)




FRONT (NORTH) ELEVATION




REAR (SOUTH) ELEVATION (MILLSIDE DRIVE)

Roof/Parapet Cap Atas Aluminum Corp Slate Grey	Gutters/Porch/Soffits Atas Aluminum Corp Ascot White (10)
EIFS 'B' Dryvit Wawa021030	EIFS 'A' Dryvit Wawa011030
Trim / Fascia White	Quality Stone Ohio Drystack Provence
Door / Frames White	Ice Storage SW2828 Colonial Revival Tan

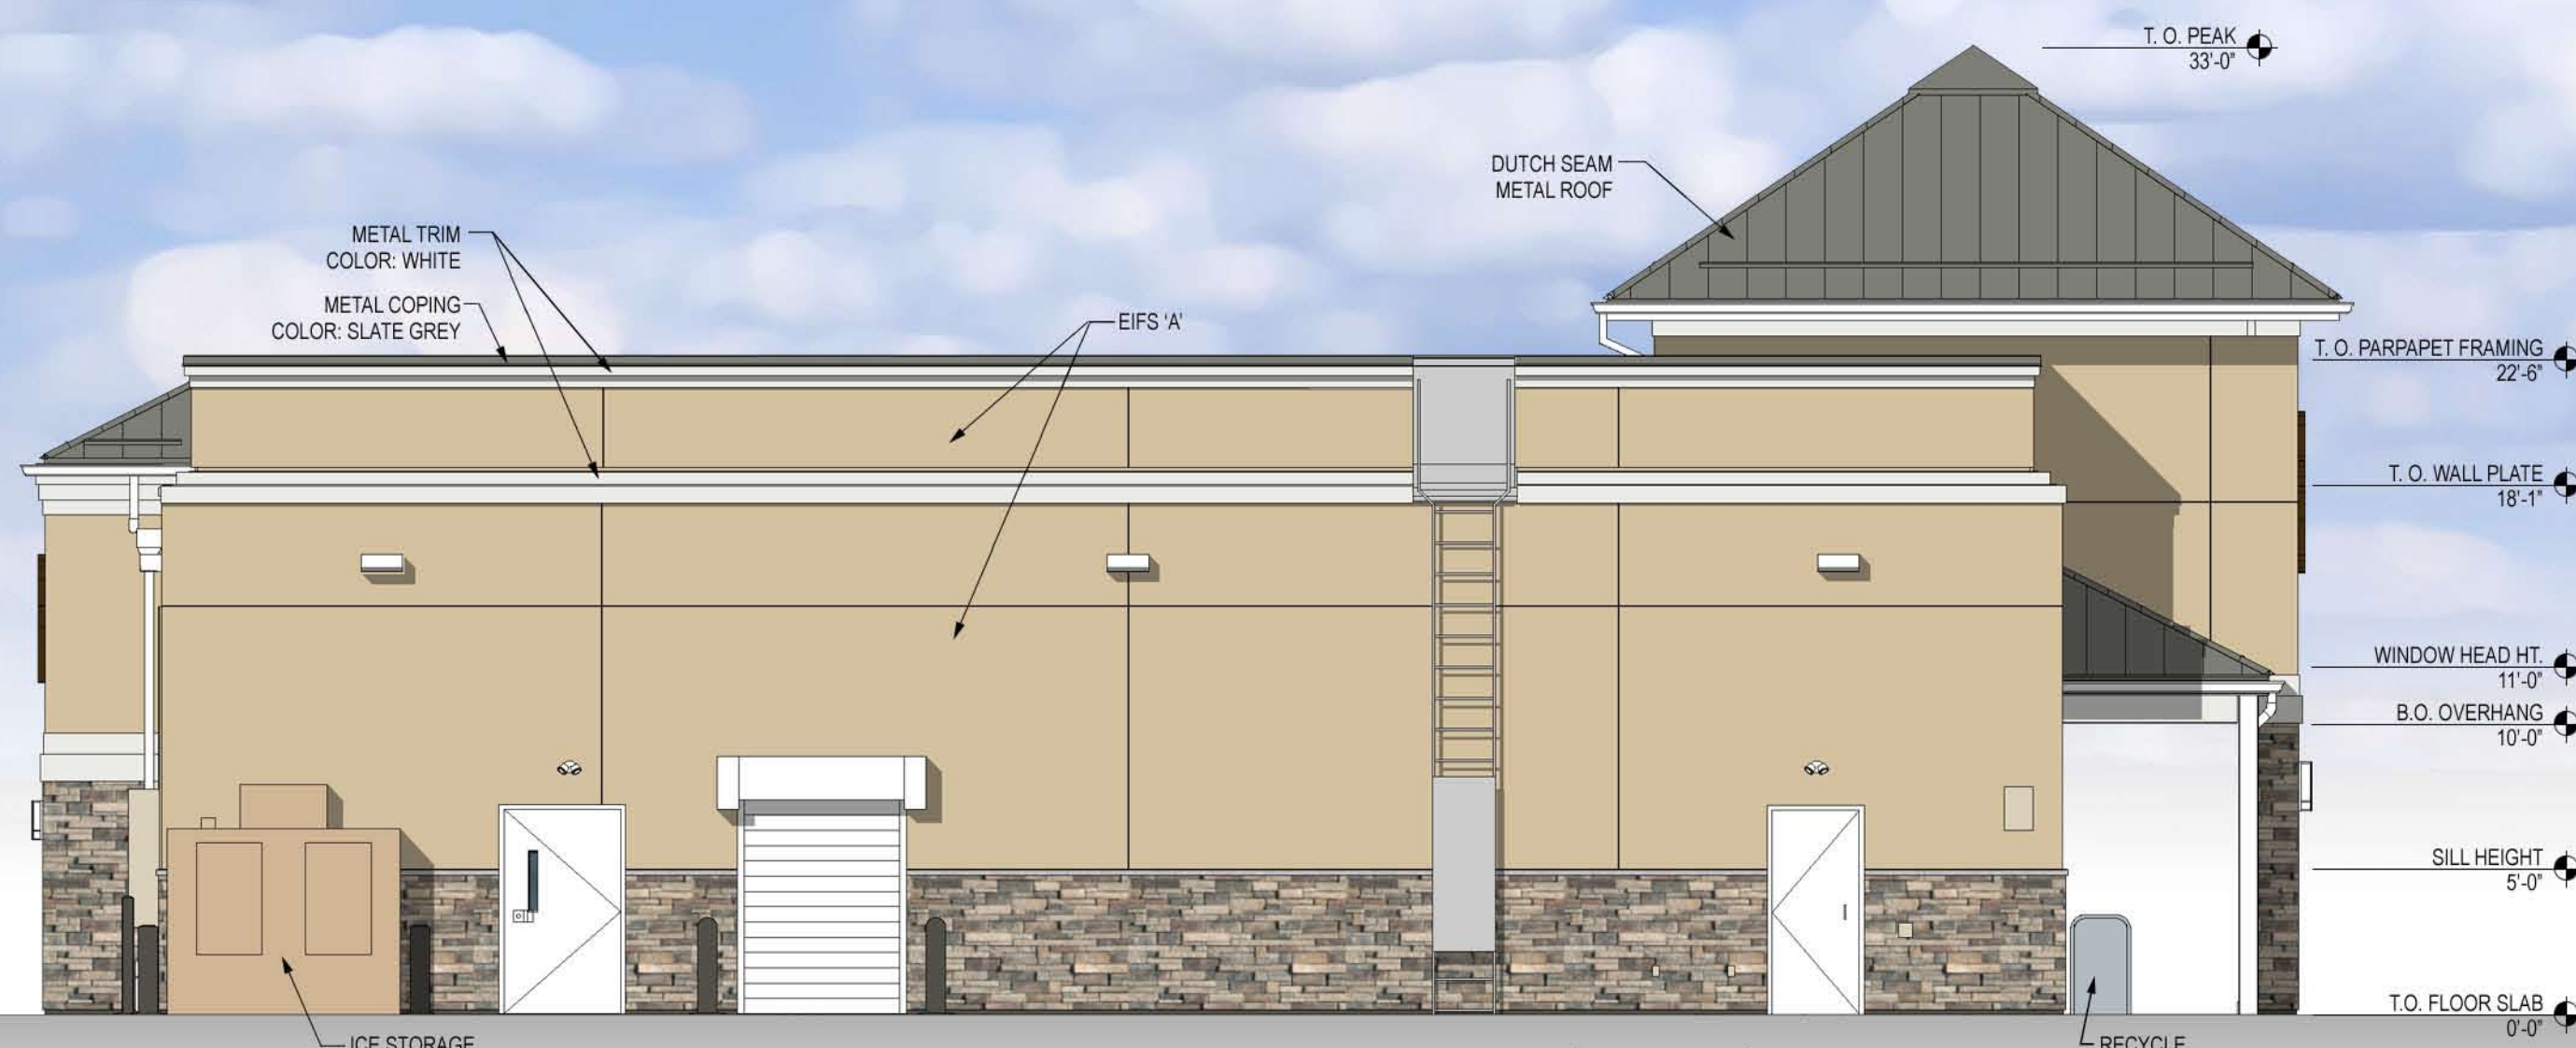

LEFT (WEST) ELEVATION

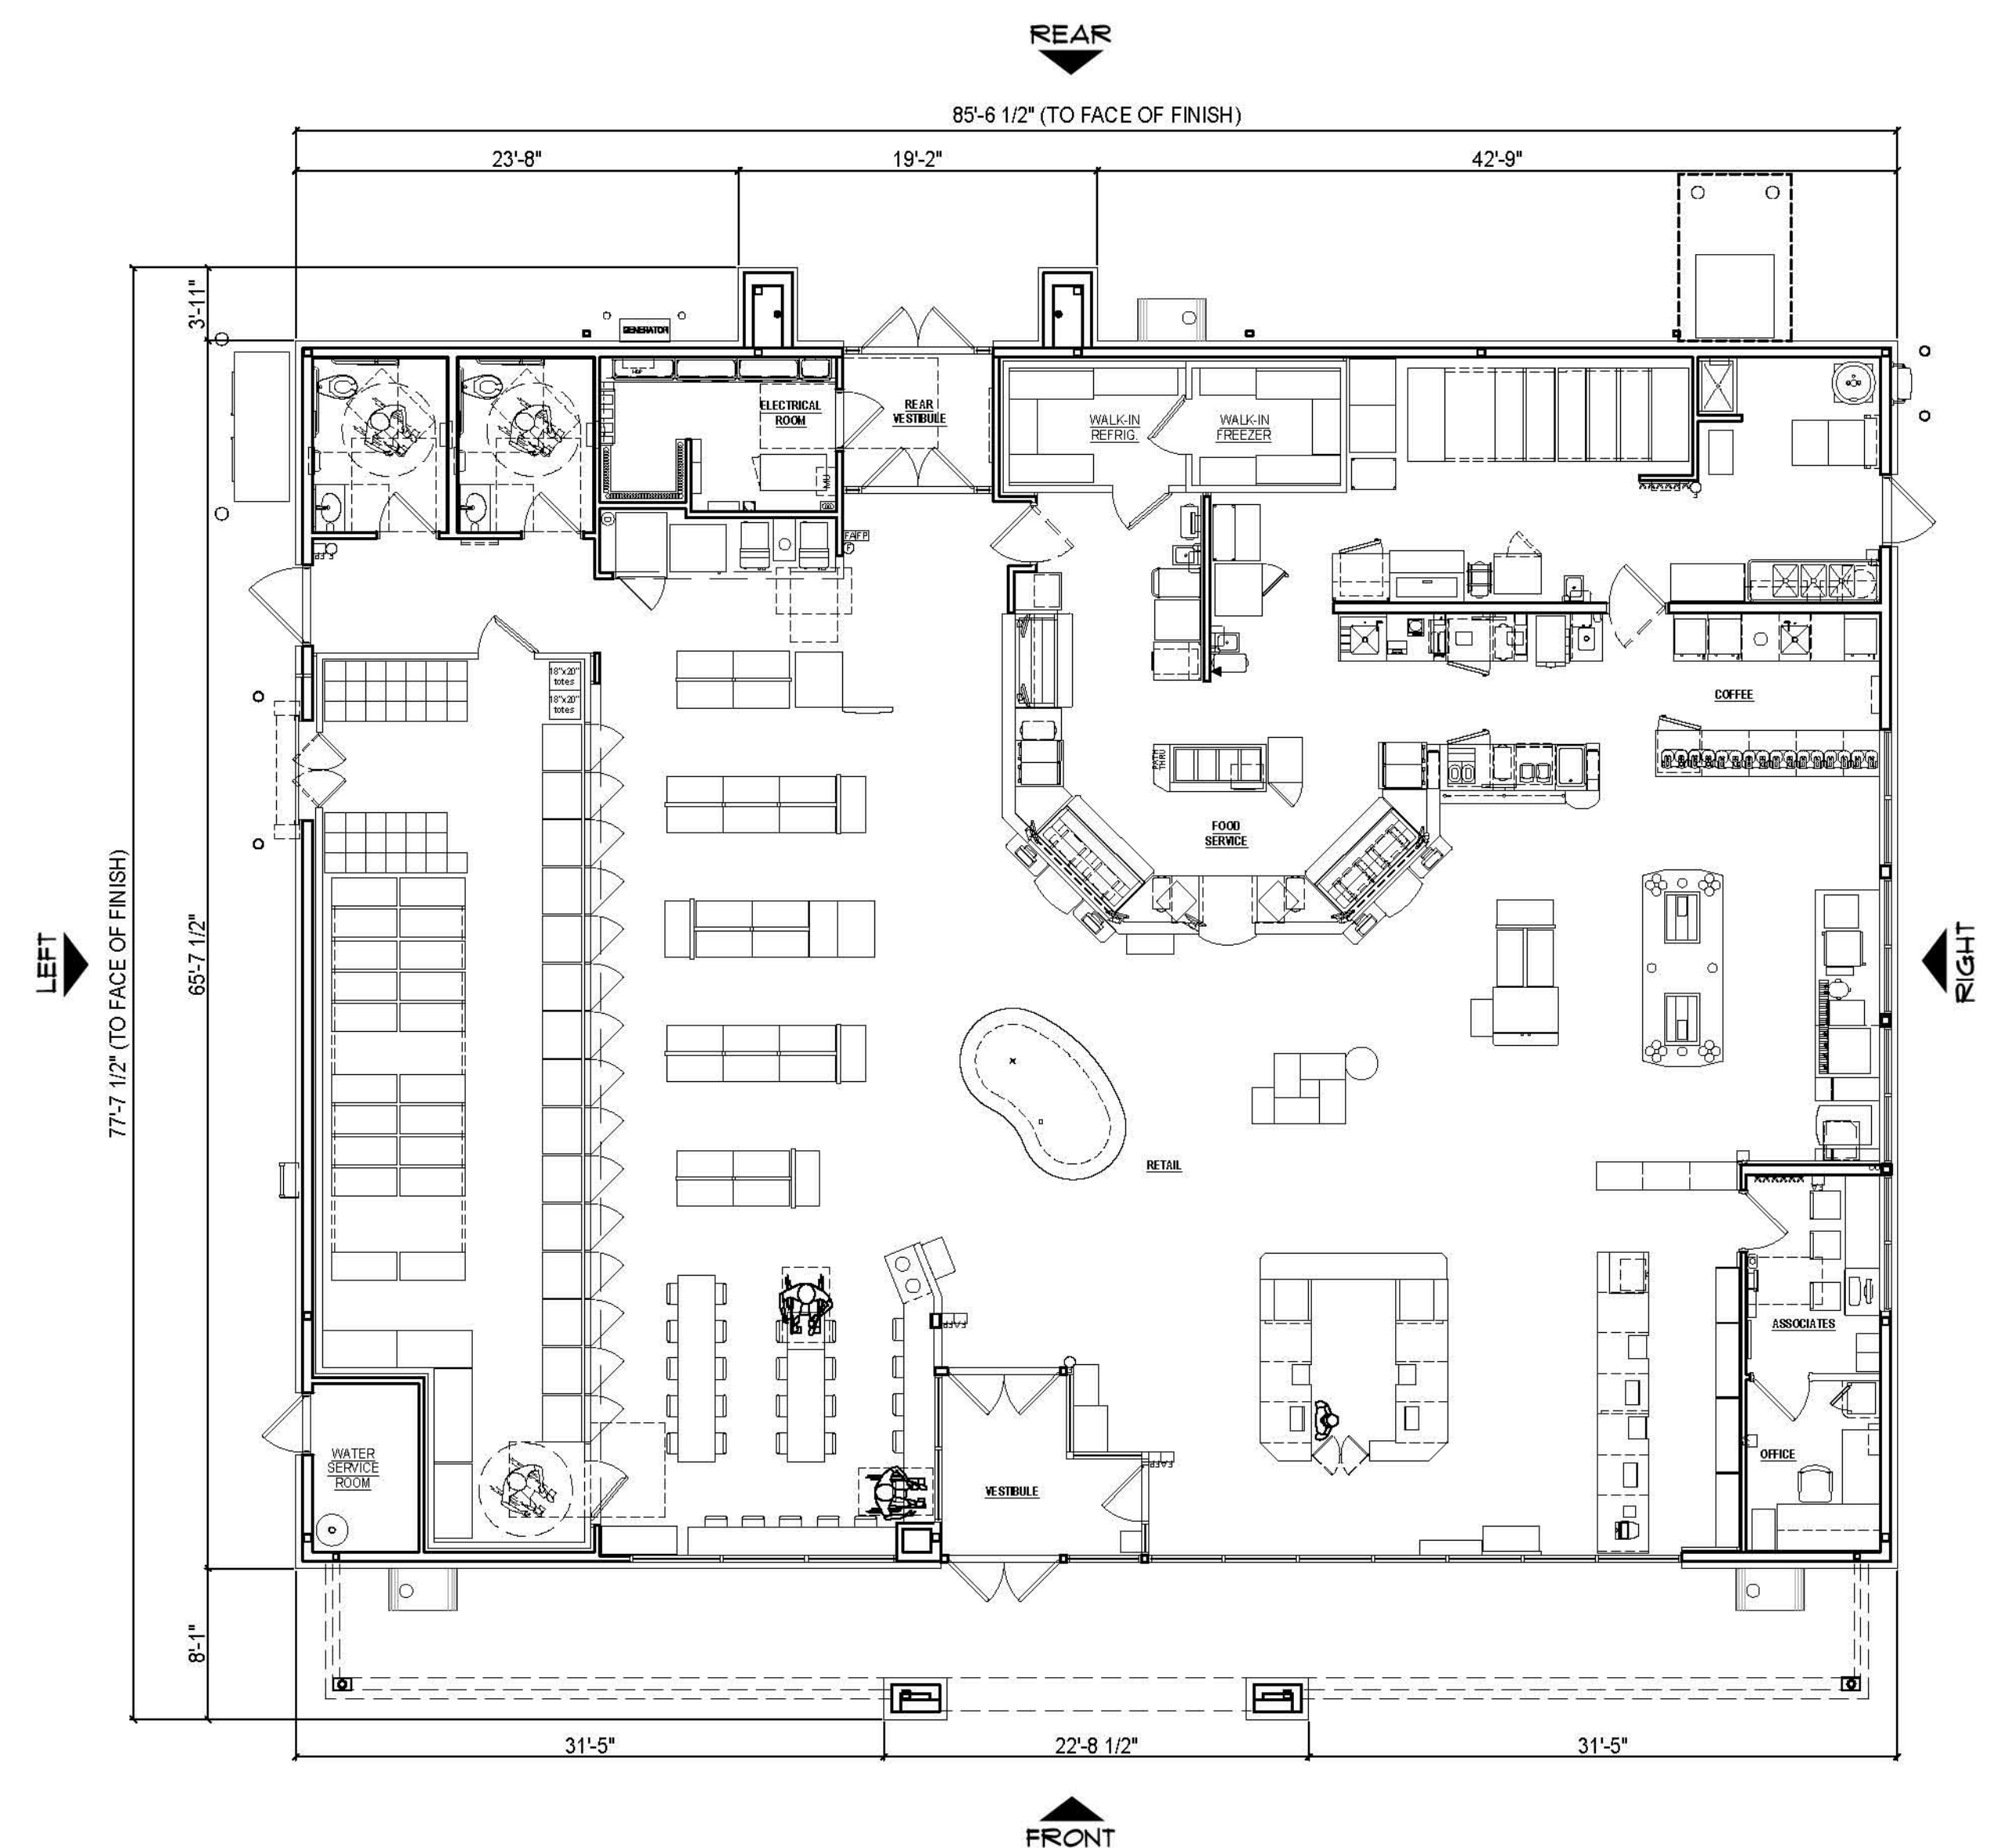

FLOOR PLAN

NOTE:
SIGNAGE IS SHOWN FOR REFERENCE ONLY
SEPARATE PERMIT REQUIRED