

ORIGINAL
REVISED 09 26 2021

APPLICATION FOR CERTIFICATE OF APPROPRIATENESS (COA)

Building address 210-212 EAST 3rd STREET

Owner of building 210 E. 3rd STREET LLC Phone [REDACTED]

Owner's email & mailing address [REDACTED] 1275 Glenlivet Drive, Suite 100

Applicant Scott V. Bartkus Phone: [REDACTED] Allentown, PA 18106

Applicant's email & mailing address [REDACTED] 1275 Glenlivet Drive, Suite 100
Street and Number City State Zip Code Allentown, PA 18106

APPLICANT MUST ATTEND MEETING FOR CASE TO BE HEARD.

USE THE CHECKLIST ON THE BACK OF THIS APPLICATION TO ENSURE YOUR SUBMISSION IS COMPLETE.

Application form, photographs, and drawings must be submitted 2 weeks prior to the regular scheduled meeting in order to be placed on the agenda for the next meeting.

1. **PHOTOGRAPHS** - Photographs of your building and neighboring buildings **must accompany** your application.

2. **TYPE OF WORK PROPOSED** - Check all that apply. Please bring any samples or manufactures specifications for products you will use in this project.

<input checked="" type="checkbox"/> Trim and decorative woodwork	<input type="checkbox"/> Skylights
<input checked="" type="checkbox"/> Siding and Masonry	<input type="checkbox"/> Metal work
<input checked="" type="checkbox"/> Roofing, gutter and downspout	<input checked="" type="checkbox"/> Light fixtures
<input checked="" type="checkbox"/> Windows, doors, and associated hardware	<input checked="" type="checkbox"/> Signs <i>TO BE REVIEWED AT A LATER DATE</i>
<input checked="" type="checkbox"/> Storm windows and storm doors	<input type="checkbox"/> Demolition
<input checked="" type="checkbox"/> Shutters and associated hardware <i>SEE APP REQUIRE</i>	<input type="checkbox"/> Other _____
<input checked="" type="checkbox"/> Paint (Submit color chips - HARB only)	

3. **DRAWINGS OF PROPOSED WORK** - Required drawings **must accompany** your application. Please submit **ONE ORIGINAL AND TEN (10) COPIES OF DRAWINGS, PHOTOGRAPHS, APPLICATION FORM, AND ANY SPECIFICATIONS**

- Alteration, renovation, restoration (1/4 or 1/8"=1'0" scale drawings required IF walls or openings altered.)
- New addition (1/4" or 1/8"=1'0" scale drawings: elevations, floor plans, site plan)
- New building or structure (1/4" or 1/8"=1'0" scale drawings: elevations, floor plans, site plan)
- Demolition, removal of building features or building (1/4" or 1/8"=1'0" scale drawings: elevation of remaining site and site plan)
- A scale drawing, with an elevation view, is required for all sign submittals

4. **DESCRIBE PROJECT** - Describe any work checked in #2 and #3 above. Attach additional sheets as needed.

Facade changes to 210-212 E. 3rd STREET that will include color, trim, signs, window treatments, privacy wall. Requires variance

SEE OTHER SIDE FOR DESCRIPTION

5. **APPLICANT'S SIGNATURE** [Signature] DATE: 9/20/21

OWNER'S SIGNATURE [Signature] DATE: 9/20/21

Current Facade



FRONT and Side of 210-212 E. 3rd Street





FRONT of 210-212 E 3rd STREET
LOOKING WEST

Adjacent Buildings



Adjacent Buildings





Across 3rd Street




Proposed Façade Changes



THE AGING
MOON



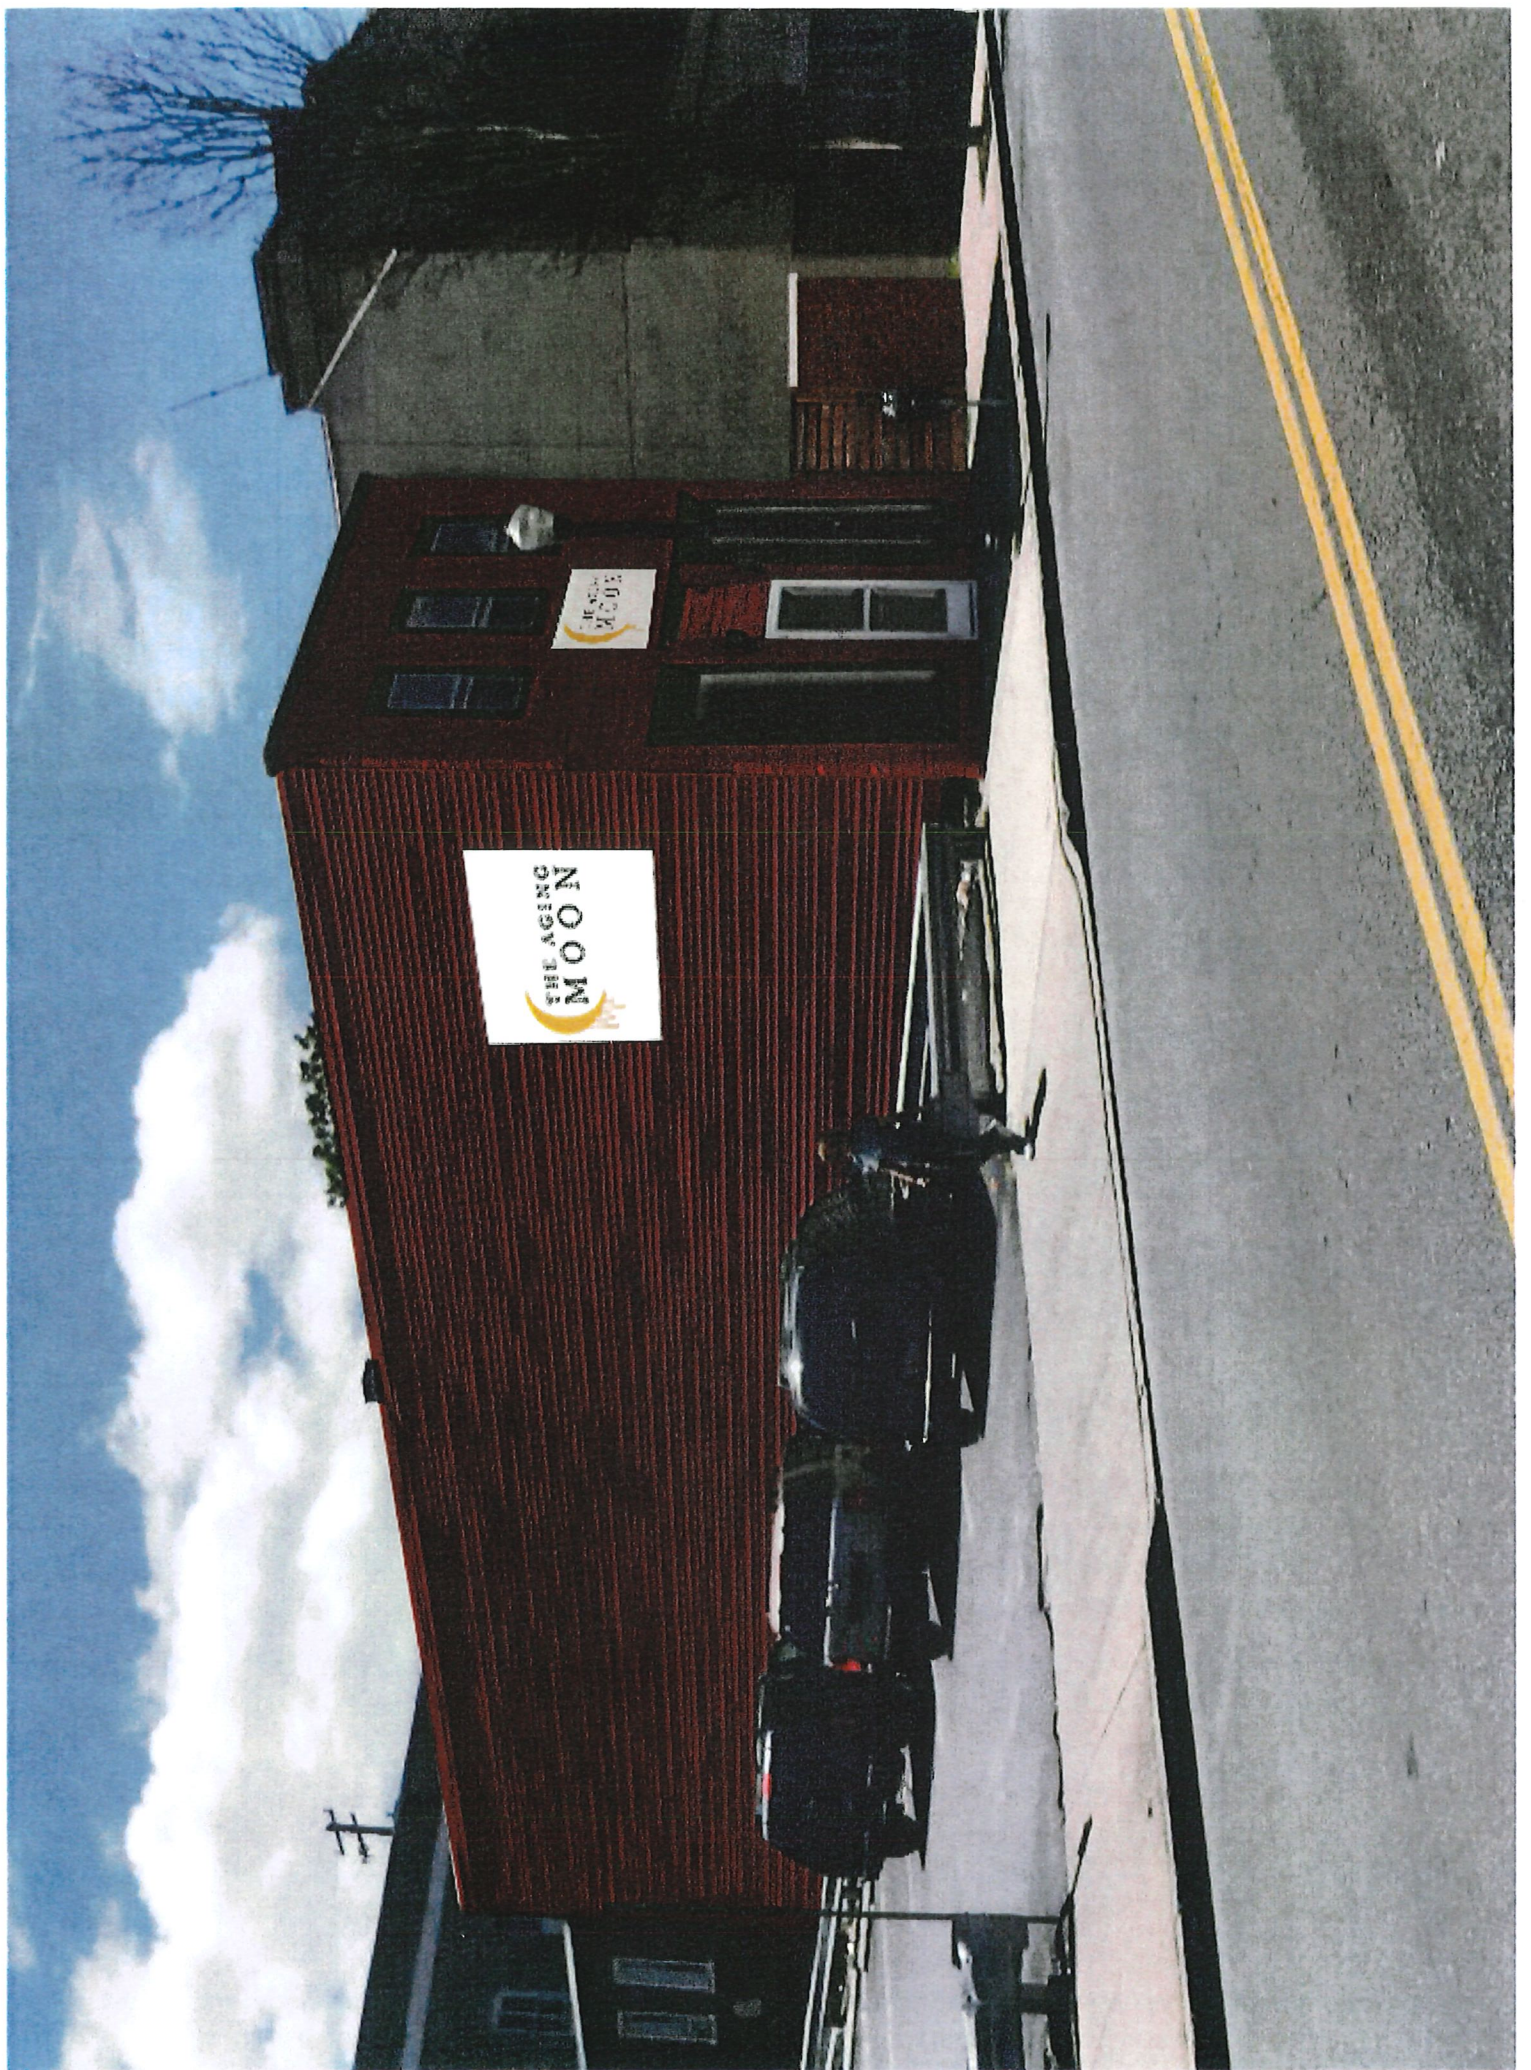

THE AGING
MOON

HEALTHY
MOODS