

802 Spring St Existing Photos
















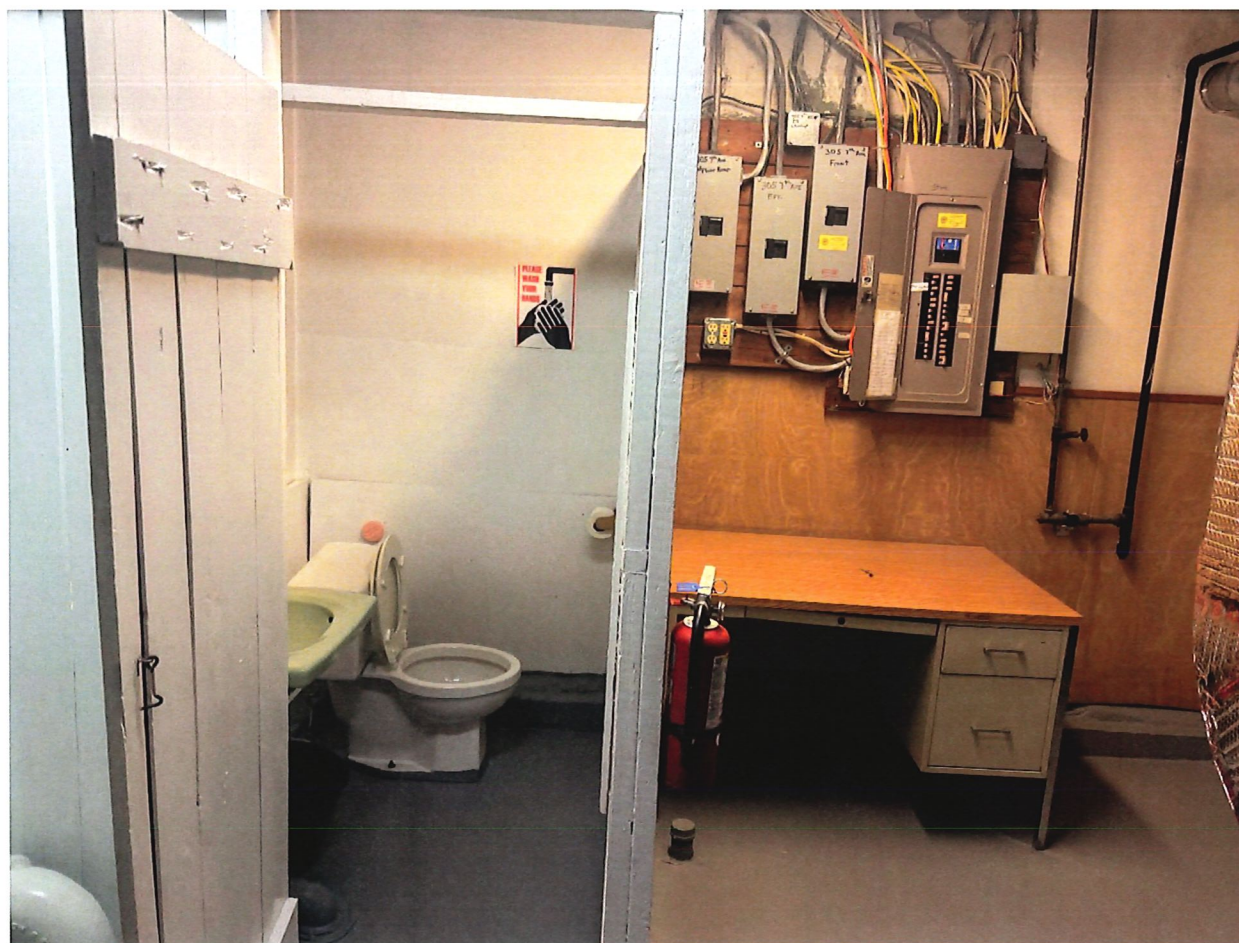

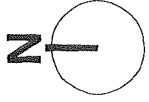


01.20.25

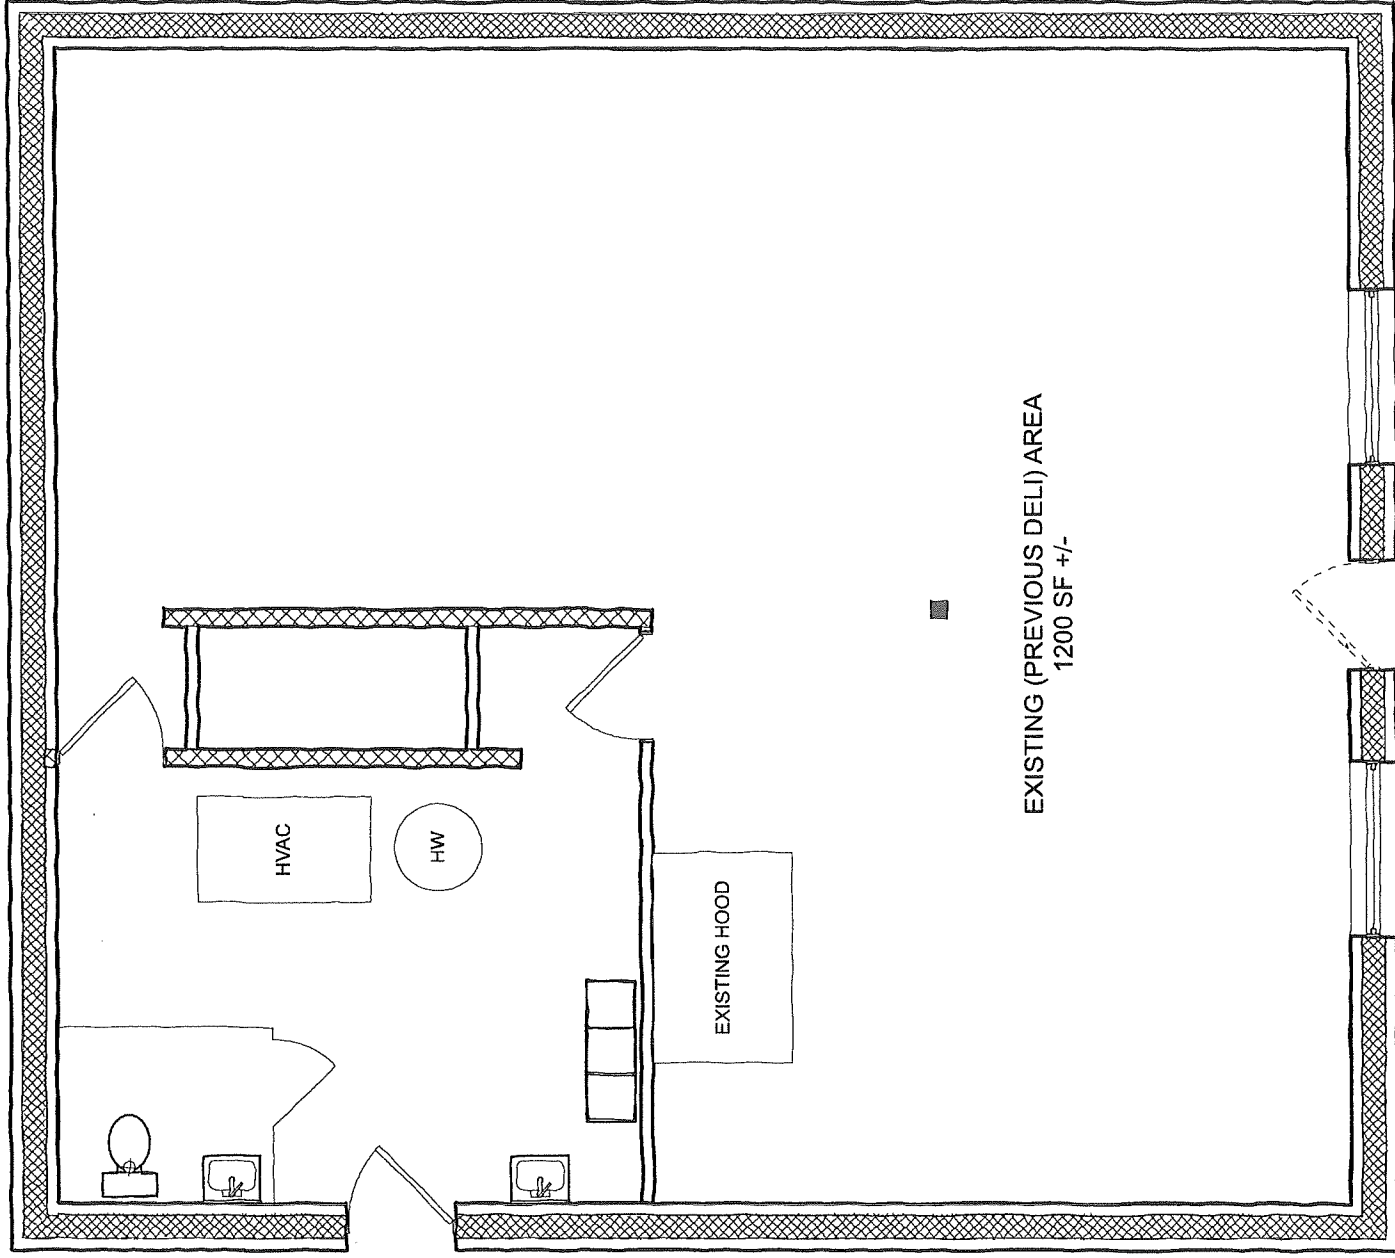

1 EXISTING FLOOR PLAN
Scale: 3/16" = 1'-0"



01.20.25

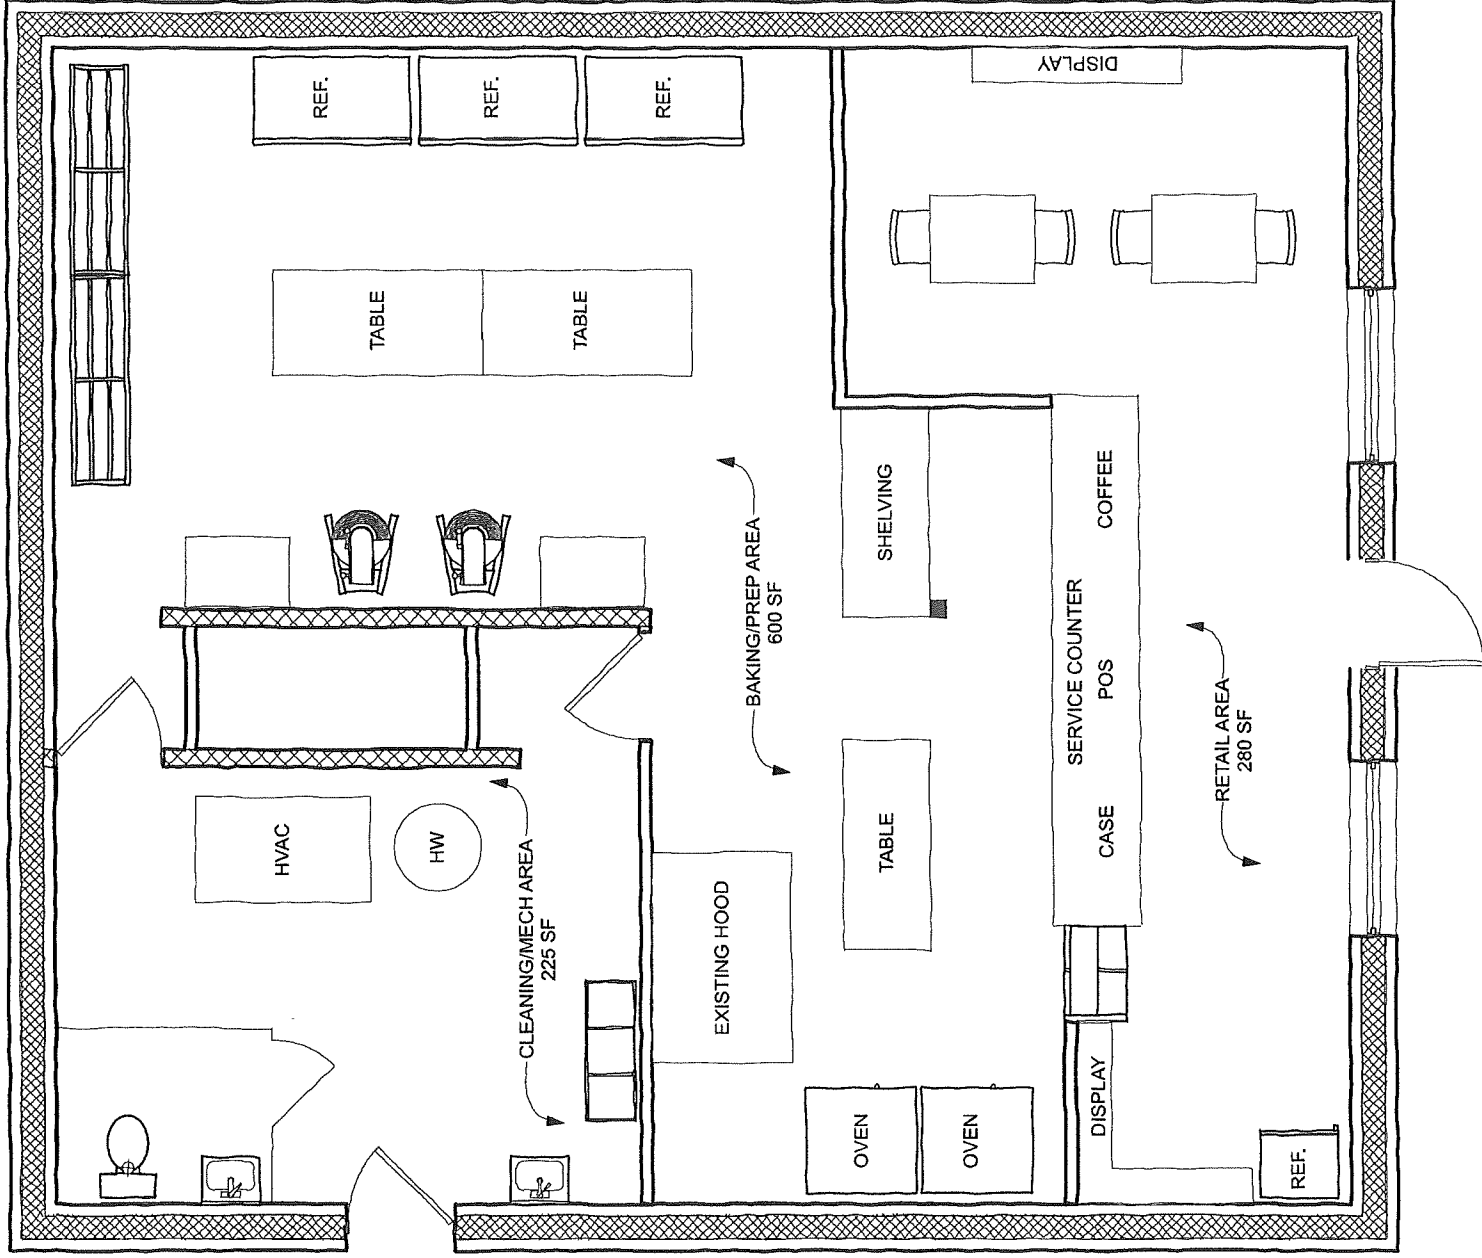

1 BAKERY PRELIMINARY PROPOSED LAYOUT
Scale: 3/16" = 1'-0"



1

PRELIMINARY PROPOSED ELEVATION

Scale: 3/16" = 1'-0"