

LAW OFFICES
BROUGHAL & DeVITO, L.L.P.

38 WEST MARKET STREET
BETHLEHEM, PENNSYLVANIA 18018-5703

JAMES L. BROUGHAL
LEO V. DeVITO, JR.
JOHN S. HARRISON
JAMES F. PRESTON*
LISA A. PEREIRA*
ERIKA A. FARKAS
ANTHONY GIOVANNINI, JR.

OF COUNSEL:
RICHARD F. BOYER

*ALSO MEMBER NEW JERSEY BAR

TELEPHONE
(610) 865-3664
FAX
(610) 865-0969
E-MAIL
lawyers@broughal-devito.com
WEBSITE
www.broughal-devito.com

VIA HAND DELIVERY

February 2, 2023

Darlene Heller, AICP
City of Bethlehem
Director of Planning and Zoning
10 E. Church Street
Bethlehem, PA 18018

Dear Darlene:

Enclosed is a petition filed on behalf of Serfass Development & Acquisitions I, LLC seeking to rezone certain property in the City of Bethlehem. Also, included are:

- 10 copies of an existing conditions plan showing the Subject Property as currently developed.
- 10 copies of a proposed sketch plan showing proposed development at the Subject Property pending rezoning; and,
- 10 copies of a memorandum to City Council as referenced in the Petition to rezone.

If you need anything further let me know.

Very truly yours,


James F. Preston, Esquire

City Council
City of Bethlehem
10 East Church Street
Bethlehem, PA 18018

February 2nd, 2023

Re: Memo to City Council - Rezoning Request
119 Technology Drive

Serfass Development & Acquisitions is submitting a rezoning request for 119 Technology Drive. The current zoning is IR (Industrial Redevelopment). The rezoning will allow for one of the largest redevelopments in recent Bethlehem history. The proposed development is a 240 unit, 6 story, apartment building with onsite parking and amenities that will rival our larger metropolitan neighbors. The site is located one block North of the Southside's main retail corridor (3rd Street), and one block Northeast of the soon to be redeveloped Banana Factory.

The current industrial zoning does not fit the vibrant, trendy, and diverse community that the Southside has transformed into over the past decade. The rezoning is necessary to continue Bethlehem's evolution and growth. The soon to be vacant building that current occupies the site has several large outdoor liquid nitrogen tanks, chemical stacks, and electrical gear that is all visible from 2nd Street and the Fahey Bridge.

With the new development will come 300+ new residents to the Southside. This will create a burst of energy to the 3rd Street corridor and help accelerate other projects such as the Riverport Public Market. The development will provide much needed housing for the area that according to LVPC grows by approximately 4,000 people per year.

We are not seeking any tax abatement or other subsidies from the City. We project the new tax revenue generated will be over \$600,000 a year. In addition, the construction of the building will bring jobs and economic growth to the City. Employment opportunities for construction works, architects, engineers, as well as ongoing jobs for property management and maintenance staff.

The new development will lean heavily into the art district, and pull inspiration from other post-industrial cities that have found renaissance through art, such as Seattle's SoDO, and Miami's Wynwood District. Amenity space will be dedicated for artist studios, and on the exterior of the building landscaping will feature sculptural elements. The architectural style of the new building will pay homage to Bethlehem's industrial past but include unique elements that communicate we are a City that is focused on an artistic and entrepreneur future.

In closing, we believe this rezoning will initiate several City benefits:

- Redevelopment of a soon to be vacant dated industrial building
- 300+ new residents to patronize shops & restaurants
- Significant increase to tax base
- Champions the City's Arts District
- Located adjacent to public parking deck and provides onsite parking
- Conforms to Smart Growth initiatives
- Rezoning conforms with City of Bethlehem's comprehensive plan
- Progressive architecture that promotes the evolution of the City of Bethlehem

PETITION TO THE CITY COUNCIL OF THE CITY OF BETHLEHEM
FOR AMENDMENT TO THE CITY ZONING ORDINANCE BY
REVISION OF THE CITY ZONING MAP

AND NOW comes Serfass Development & Acquisitions I, LLC, and Petitions City Council for a revision of the City's zoning map as more particularly set forth herein:

1. Petitioner, Serfass Development & Acquisitions I, LLC ("SDA"), is a Pennsylvania limited liability company with a business address of 3764 Mauch Chunk Road, Allentown, PA 18104.
2. SDA holds equitable title to real property in the City of Bethlehem more particularly described by Deed dated February 12, 2007, recorded at Northampton County Deed Book 2007-1, Page 64200 ("Subject Property"), and more particularly described as Tax Parcel Number P6-2-2f.
3. The Subject Property is situated at the confluence of the Philip J. Fahy Memorial Bridge, East 2nd Street, and Columbia Street in South Bethlehem.
4. The Subject Property is zoned IR (Industrial Redevelopment).
5. The Subject Property abuts a CB zoning district (Central Business) to the West and to the South of the Subject Property.
6. SDA proposes to develop the Subject Property with a Multi-Family Dwelling Use.
7. The proposed Multi-Family Dwelling use is a permitted use in the CB zoning district.
8. SDA believes rezoning the property to CB constitutes proper planning and will provides benefits as described the Memorandum, addressed to City Council, attached hereto.

9. The rezoning proposed in this Petition follows existing lot lines and does not create new lot lines.

Wherefore, Petitioner prays City Council to revise the City's zoning map by rezoning the Subject Property, identified as Parcel ID # P6-2-2f, from IR (Industrial Redevelopment) to CB (Central Business).

Serfass Development & Acquisitions I, LLC


Date: 2/2/2023

By: 
Kevin Serfass, Managing Member

COMMONWEALTH OF PENNSYLVANIA)
) ss:
COUNTY OF NORTHAMPTON)

ON THIS, the 2nd day of February, 2023, before me a notary public, the undersigned officer, personally appeared Kevin Serfass and acknowledged himself to be the Managing Member of Serfass Development & Acquisitions I, LLC and that as such Managing Member was authorized to execute the foregoing document on behalf of Serfass Development & Acquisitions I, LLC, for the purposes therein contained.

IN WITNESS WHEREOF, I hereunto set my hand and official seal.

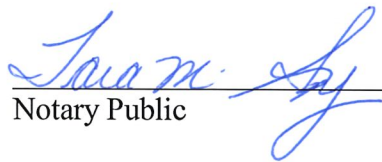

Notary Public

Commonwealth of Pennsylvania - Notary Seal
Tara M. Szy, Notary Public
Northampton County
My commission expires November 17, 2025
Commission number 1164267
Member, Pennsylvania Association of Notaries




NO.	REVISION	BY	DATE
1	PER CITY OF BETH COMMENTS	CW	5/27/94

MONOCACY ENGINEERING ASSOCIATES INCORPORATED
 214 SOUTH BRIDGE STREET, SUITE 200, BETHLEHEM, PENNSYLVANIA 18014
 PHONE: (610) 424-4400
 FAX: (610) 424-4400


B.R.D.C.O.
 BETHLEHEM REGIONAL CENTER
 BETHLEHEM, PENNA.
 CITY OF BETHLEHEM, PENNSYLVANIA
 MAY 18, 1994

ABIMONOCACY ENGINEERING ASSOCIATES
 214 SOUTH BRIDGE STREET, SUITE 200, BETHLEHEM, PENNA. 18014
 (610) 424-4400

EXISTING SITE PLAN

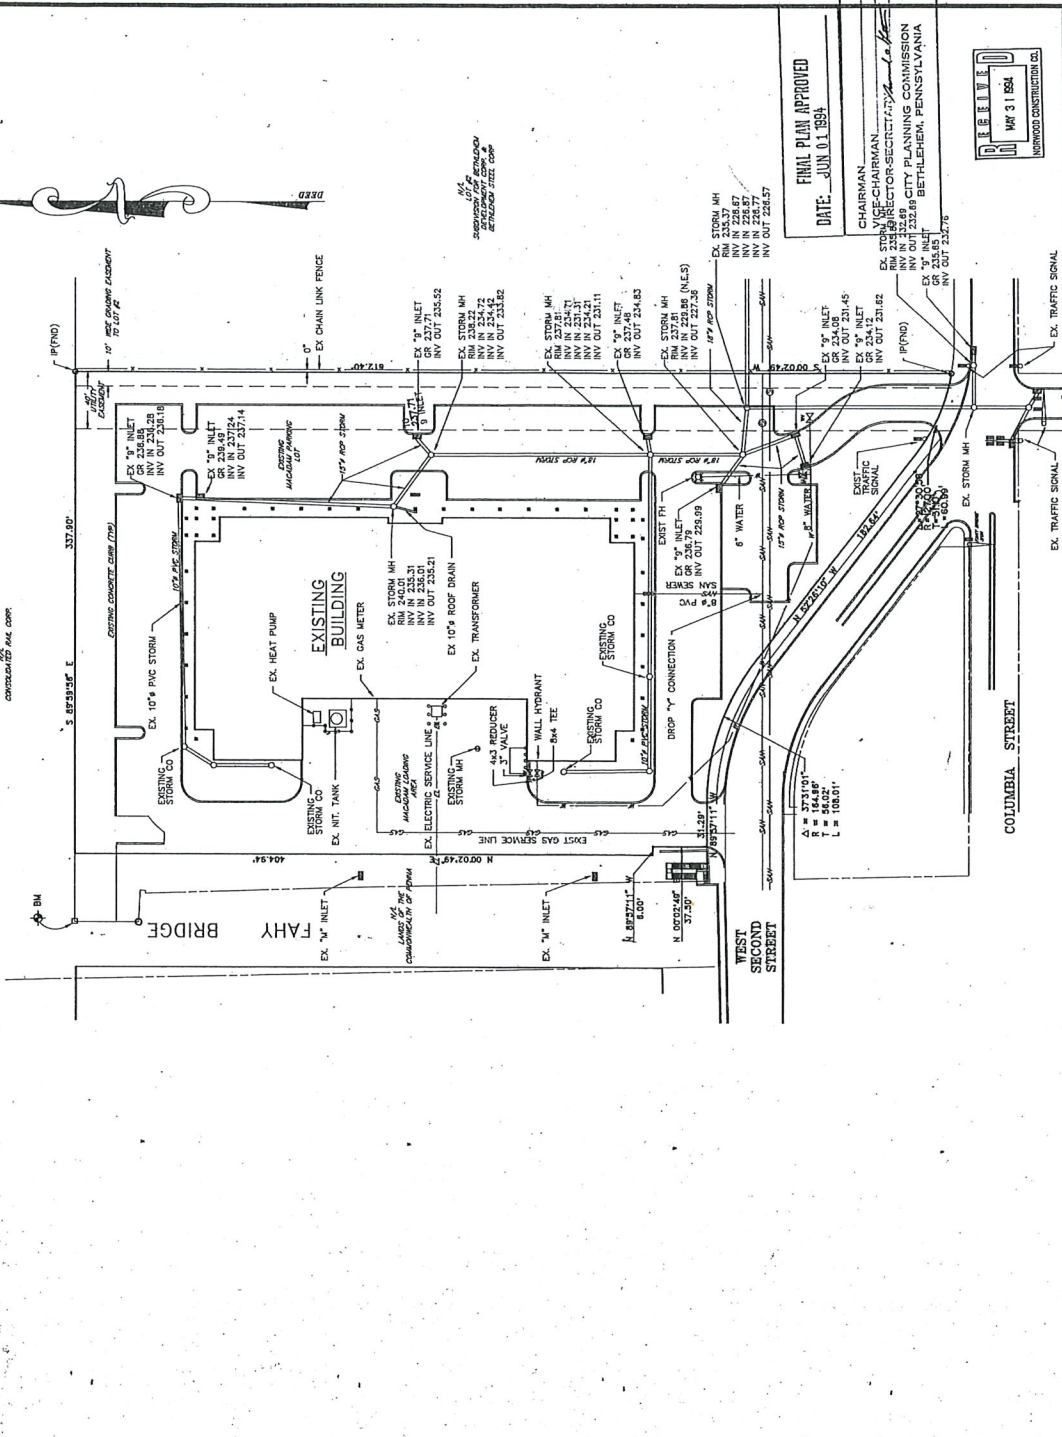


FINAL PLAN APPROVED
 DATE: JUN 01 1994
 CHAIRMAN: [Signature]
 ENGINEER: [Signature]
 CITY PLANNING COMMISSION
 100 SOUTH BRIDGE STREET, SUITE 200
 BETHLEHEM, PENNSYLVANIA

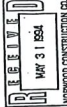

- NOTES:**
- 1) BACKGROUND INFORMATION TAKEN FROM SITE DEVELOPMENT PLAN PREPARED BY MONOCACY ENGINEERING ASSOCIATES, INC. DATED 1/17/93.
 - 2) DEED REFERENCE: 18V B34 PAGE 592, 595, 596, 597,1000.
 - 3) DEED REFERENCE: 18V B34 PAGE 592, 595, 596, 597,1000.
 - 4) ADDITIONAL INFORMATION TAKEN FROM ASSESSOR'S MAP DATED 3/7/94.
 - 5) MONOCACY ENGINEERING ASSOCIATES, INC.

BENCHMARK:
 CONCRETE MONUMENT
 NW CORNER OF TRACT
 ELEVATION = 325.84

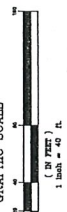

AS BUILT UTILITY PLAN

GRAPHIC SCALE
 1" = 40'

PROPOSED SITE PLAN

3754 North Chalk Road
 Allentown, PA 18104
 www.bsall.com
 Tel. 610.866.0905



BONSALL+
SHAFFERMAN
 ARCHITECTS & SPACE PLANNERS

All drawings and information contained herein are the intellectual property of the firm and shall remain the confidential information of the firm. No part of this drawing shall be reproduced or transmitted in any form or by any means, electronic, mechanical, photocopying, recording, or by any information storage and retrieval system, without the prior written permission of the firm.

REZONING INFORMATION	
LOT SIZE	3.95 ACRES
CURRENT ZONING	R - INDUSTRIAL REDEVELOPMENT
REZONING REQUEST	CB - CENTRAL BUSINESS
PROPOSED USE	MULTIFAMILY DWELLING, 240 DWELLING UNITS
NUMBER OF STORES	516 STORES
PROPOSED SQUARE FOOTAGE	390,000 SQUARE FEET
COVERED PARKING	150 SPACES
SURFACE PARKING	104 SPACES
TOTAL ON-LOT PARKING	254 SPACES

NOTE: EXISTING LOT LINES TO REMAIN UNCHANGED

PARCEL ID # P6-2-2F

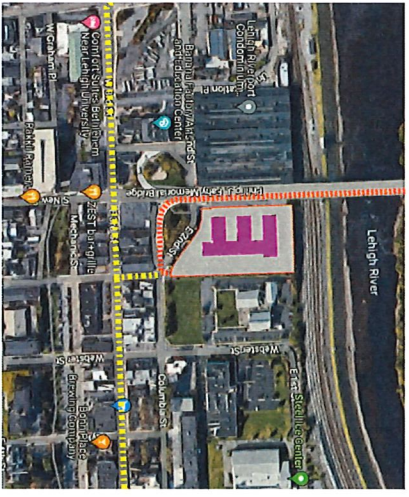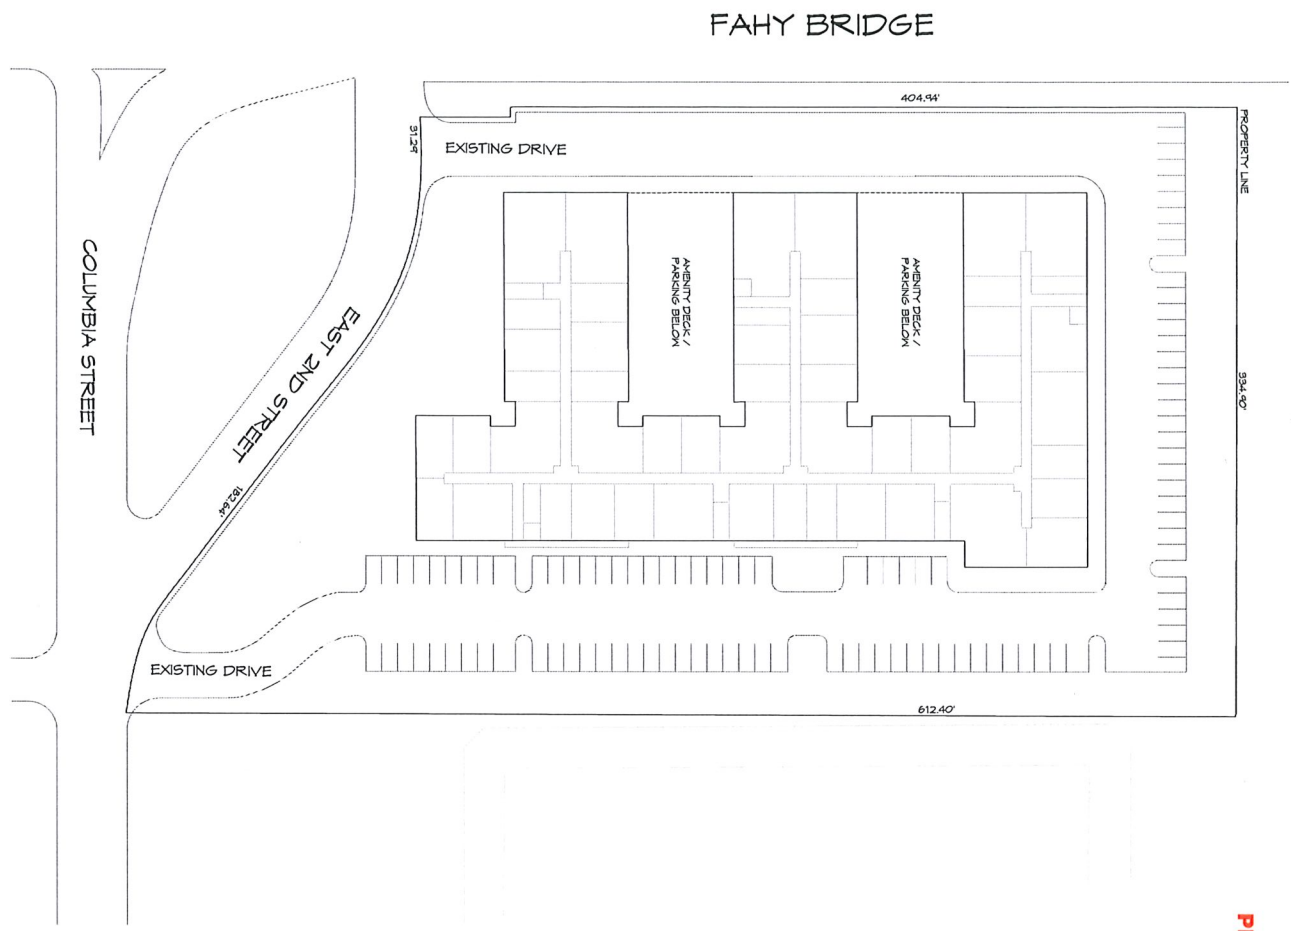

PROPOSED SITE PLAN
 SCALE: 1/32" = 1'-0"

A1.00

Donald Shefferman Architects | Space Planner

Author and Revisions	
No. Date	
01 07/25/23	PROPOSED PLAN
File No.	23-088-C1
Drawn by:	ZB
Description:	PROPOSED PLAN
Sheet No.	

The SERFASS Companies

Project:
THE EMERY APARTMENTS
 118 TECHNOLOGY DRIVE,
 BETHLEHEM, PA 18015