
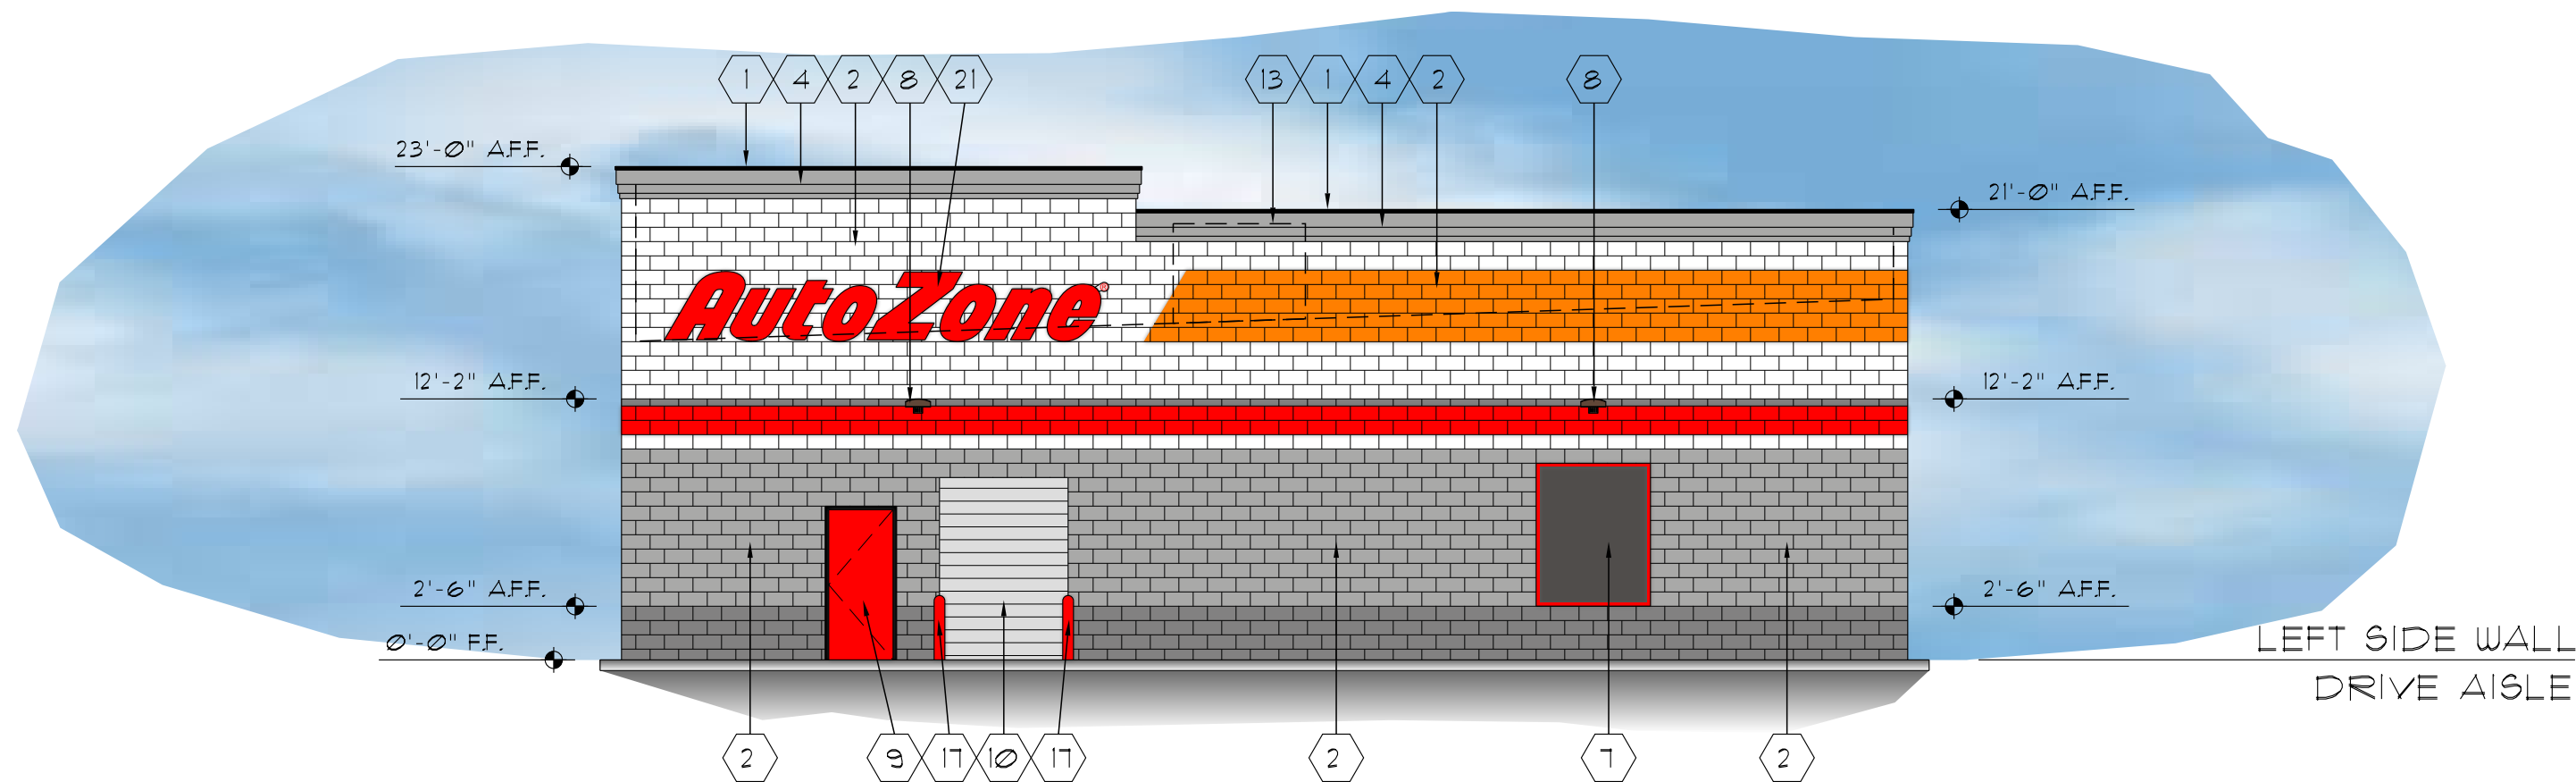
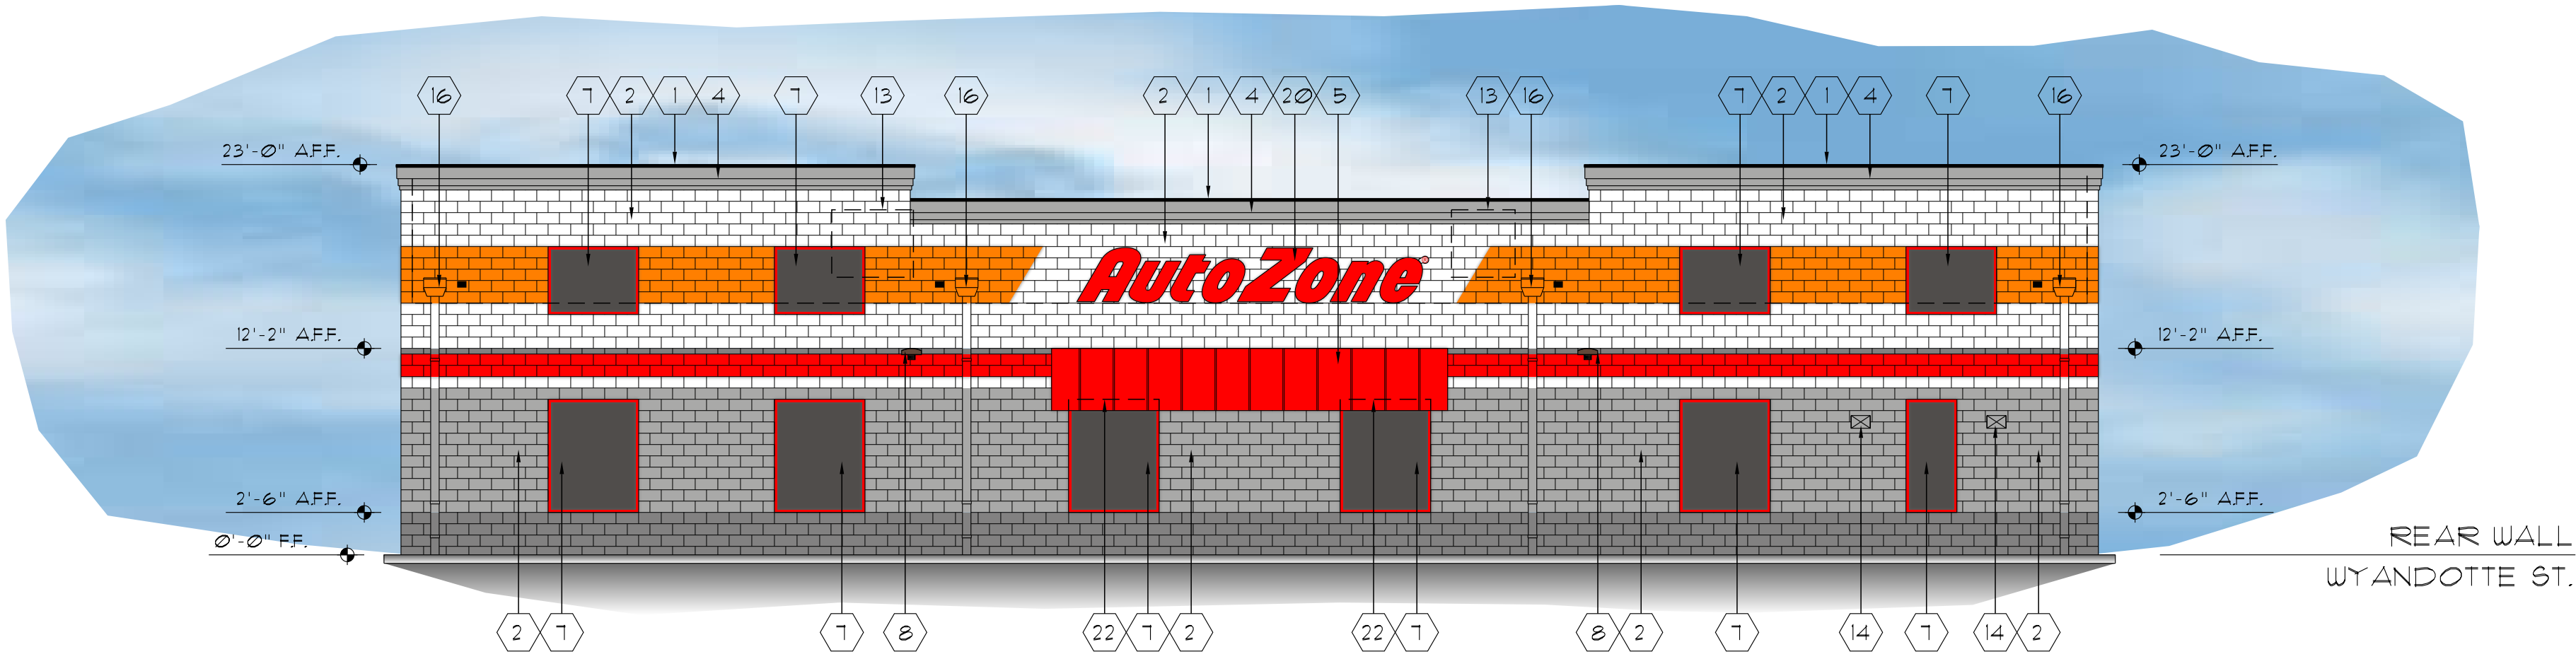
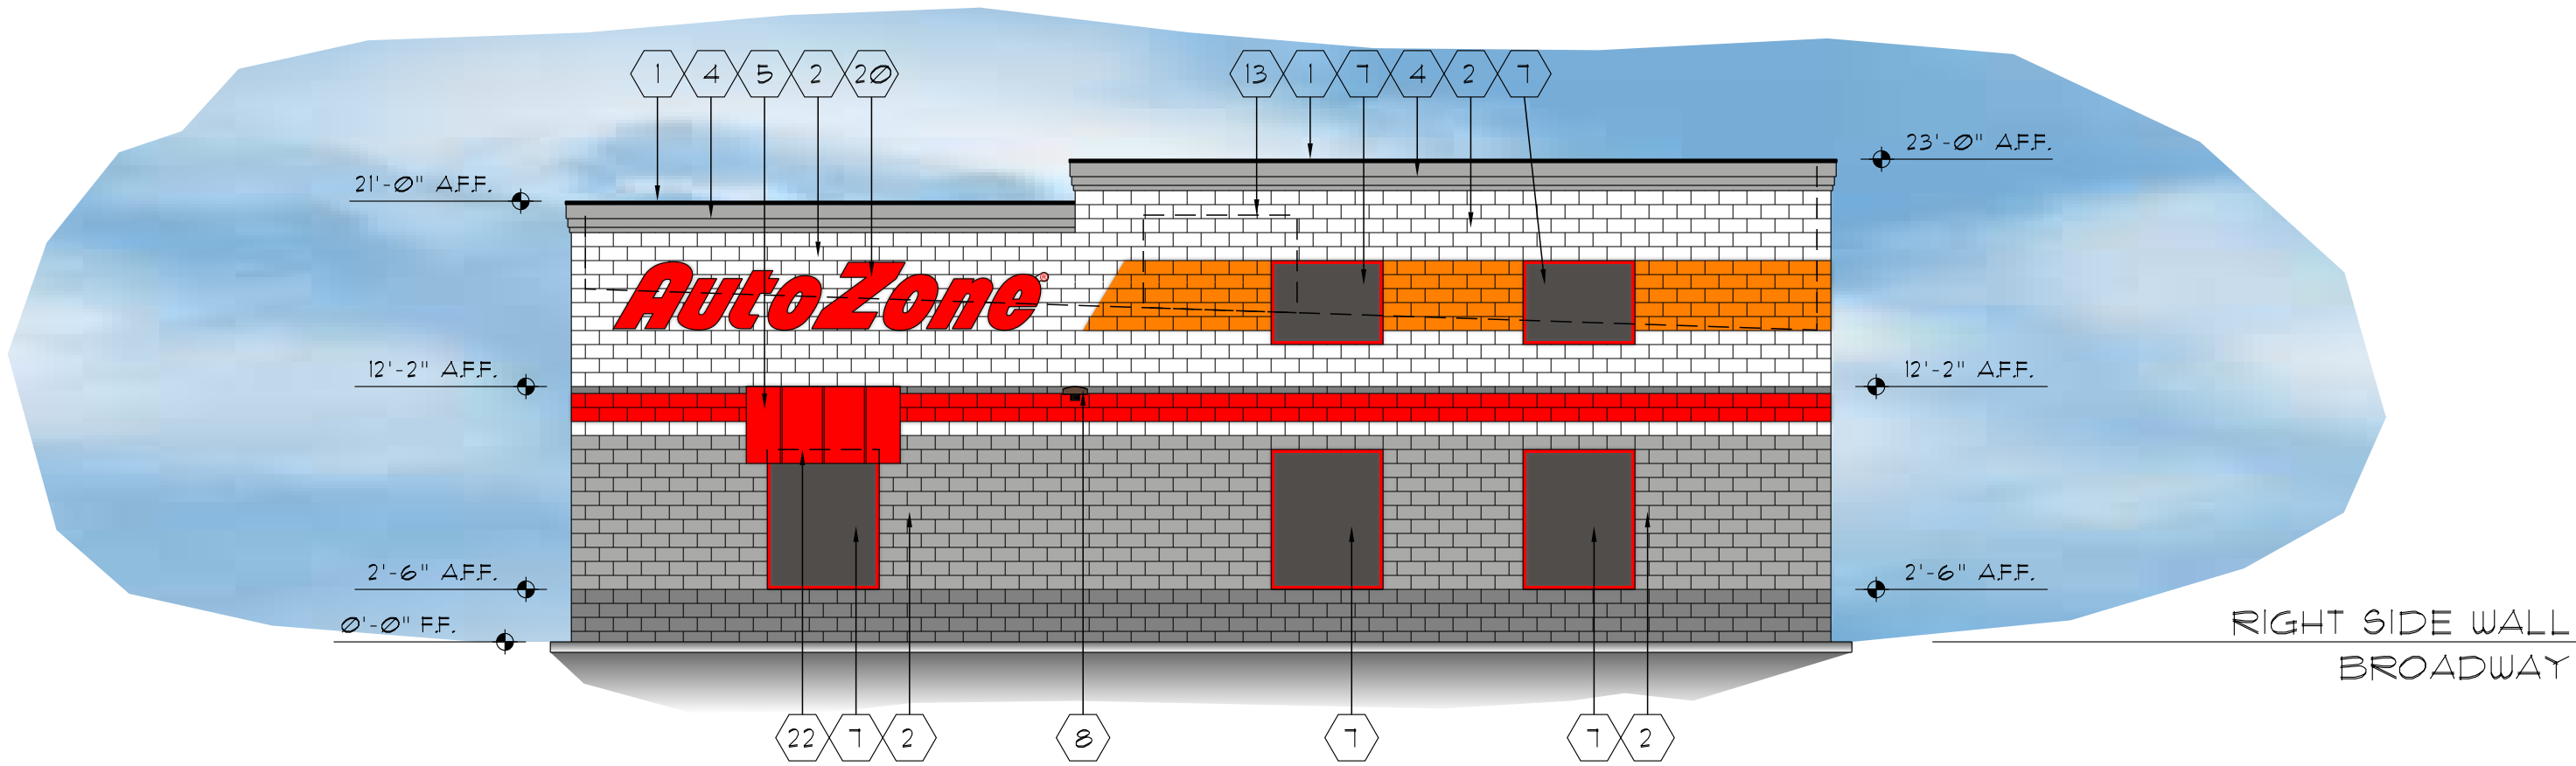


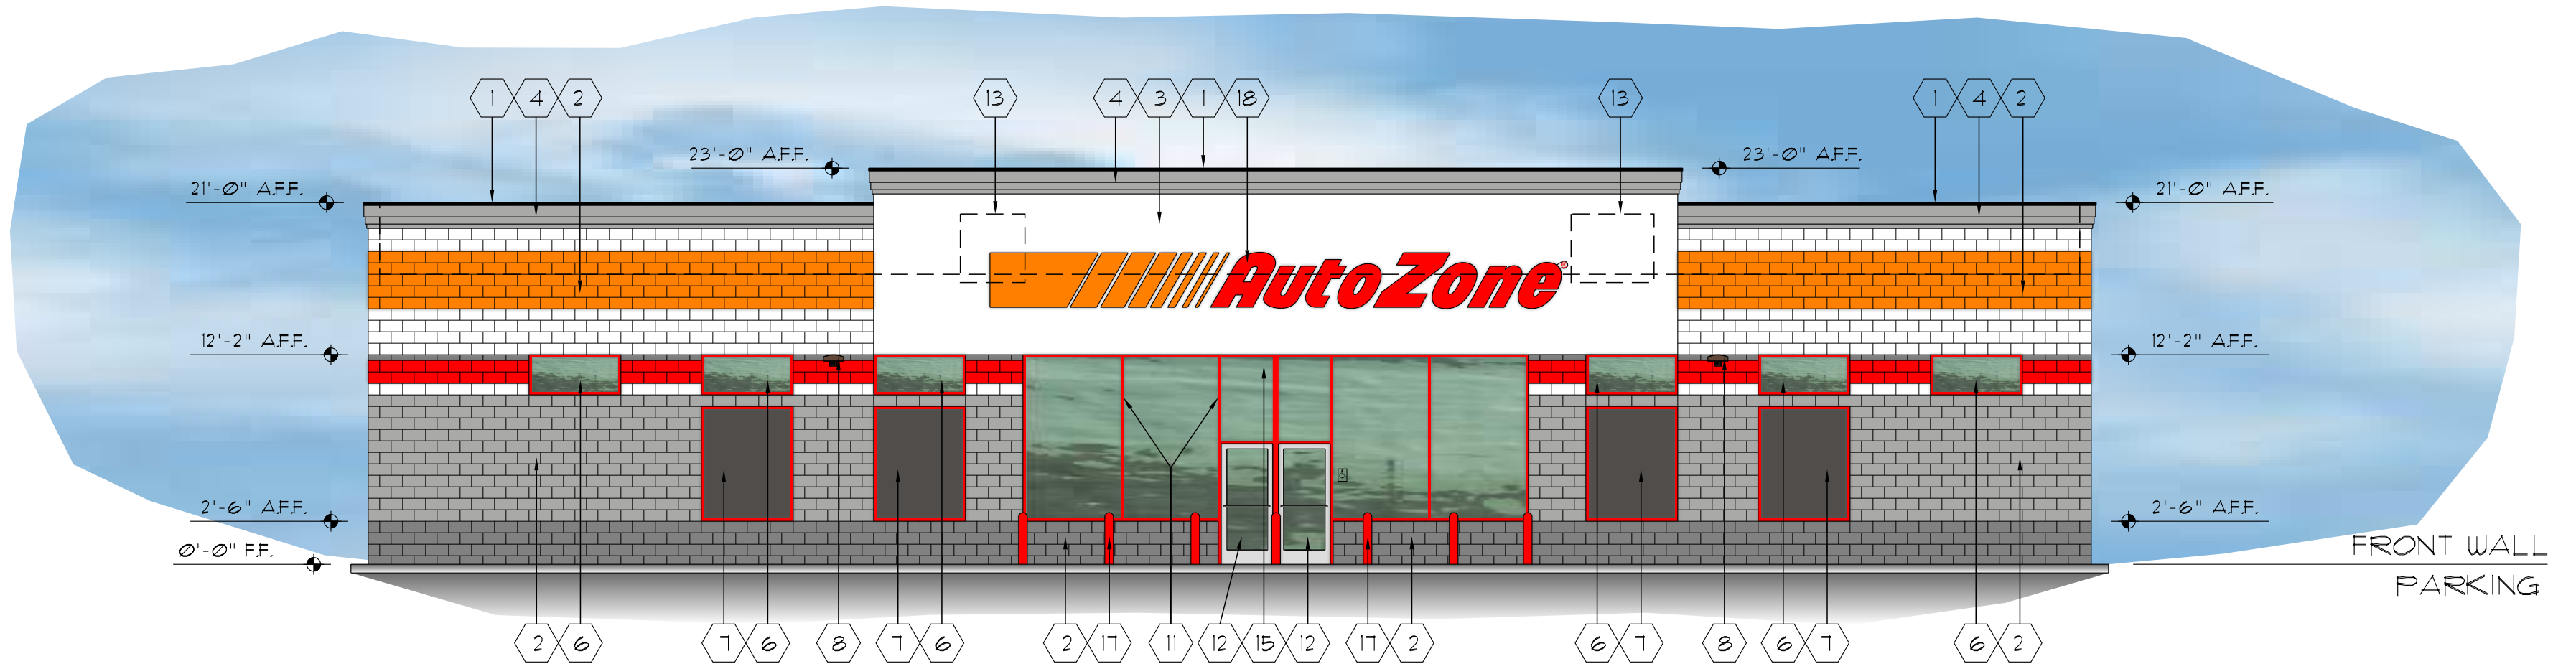

- 1 TWO PIECE COMPRESSION TRIM COLOR BLACK
- 2 SPLIT FACE CONCRETE MASONRY UNITS
- 3 MFG. EXTERIOR INSULATED FINISH SYSTEM (EIFS)-PAINT WHITE
- 4 DECORATIVE CORNICE WITH STUCCO FINISH COLOR RED
- 5 CANOPY W/ STANDING BEAM METAL ROOF COLOR RED
- 6 CLERESTORY WINDOW - EVERGREEN GLASS
- 7 FAUX WINDOW - OPAQUE BLACK GLASS
- 8 WALL MOUNTED LED LIGHT FIXTURE COLOR BRONZE
- 9 PAINT MAN DOOR RED 4 METAL FRAMES BLACK
- 10 DO NOT PAINT OVERHEAD DOOR PAINT ANGLES BLACK
- 11 ALUMINUM STOREFRONT - RED KYNAR FINISH EVERGREEN GLASS
- 12 GLASS AND ALUMINUM DOORS - CLEAR ANODIZED FINISH
- 13 RTU'S FULLY SCREENED BEHIND PARAPET WALLS
- 14 TOILET WALL VENTS PAINT TO MATCH WALL
- 15 STORE ADDRESS - 6" WHITE REFLECTIVE NUMBERS
- 16 SCUPPERS AND DOWNSPOUTS, PAINTED TO MATCH BACKGROUND WALL COLOR. ADJACENT 4" H. X 6" W. OVERFLOW SCUPPER. FLOWLINE 2" ABOVE ROOF.
- 17 PIPE GUARD WITH RED SLEEVE
- 18 FRONT WALL SIGN - 38" CHANNEL - LSTRP
- 19 REAR WALL SIGN - 38" CHANNEL - NSTRP
- 20 RIGHT WALL SIGN - 38" CHANNEL - NSTRP
- 21 LEFT WALL SIGN - 38" CHANNEL - NSTRP
- 22 TOP OF FAUX WINDOW BEHIND CANOPY

2 ELEVATION KEY NOTES

REVISIONS

REV	REV4	REV5	REV6
1	4	5	6
2			
3			

AutoZone Store No. 1400
501 WYANDOTTE ST

BETHLEHEM PA 18105

COLORS EXTERIOR ELEVATIONS / NOTES

Architect: Lew Ellis
123 South Front Street
Memphis, Tennessee 38103
TEL: 901-495-8600 FAX: (901) 495-8969
For Bidding & Contractor Information Contact:
McGrav - Hill Construction Tel. 615-884-1017
www.construction.com

04/20/20

6W2-L

CE1