





Title Existing South Elevation	Scale 1/4" = 1 - 0' - Arch C
Site 13 W 3rd St Bethlehem, PA 18015	Architect Lehigh University Design Team Lehigh University Bethlehem, PA 18015 nin209@lehigh.edu
Client Lehigh Pizza	

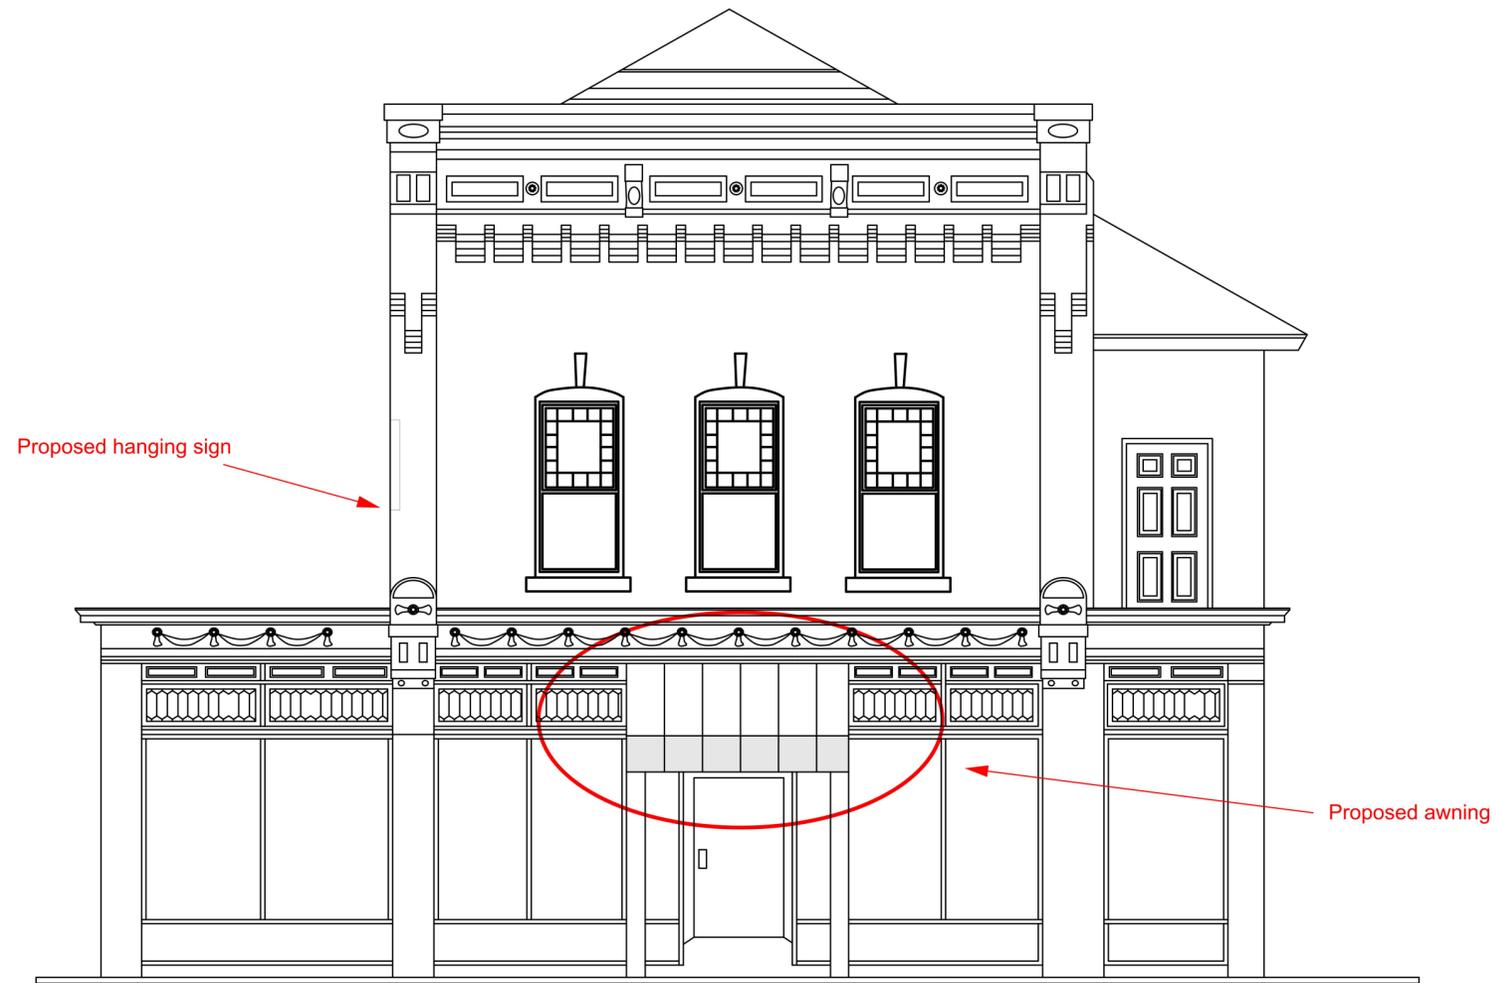

Title Proposed South Elevation	Scale 1/4" = 1 - 0' - Arch C
Site 13 W 3rd St Bethlehem, PA 18015	Architect Lehigh Pizza Design Team Lehigh University Bethlehem, PA 18015
Client Lehigh Pizza	

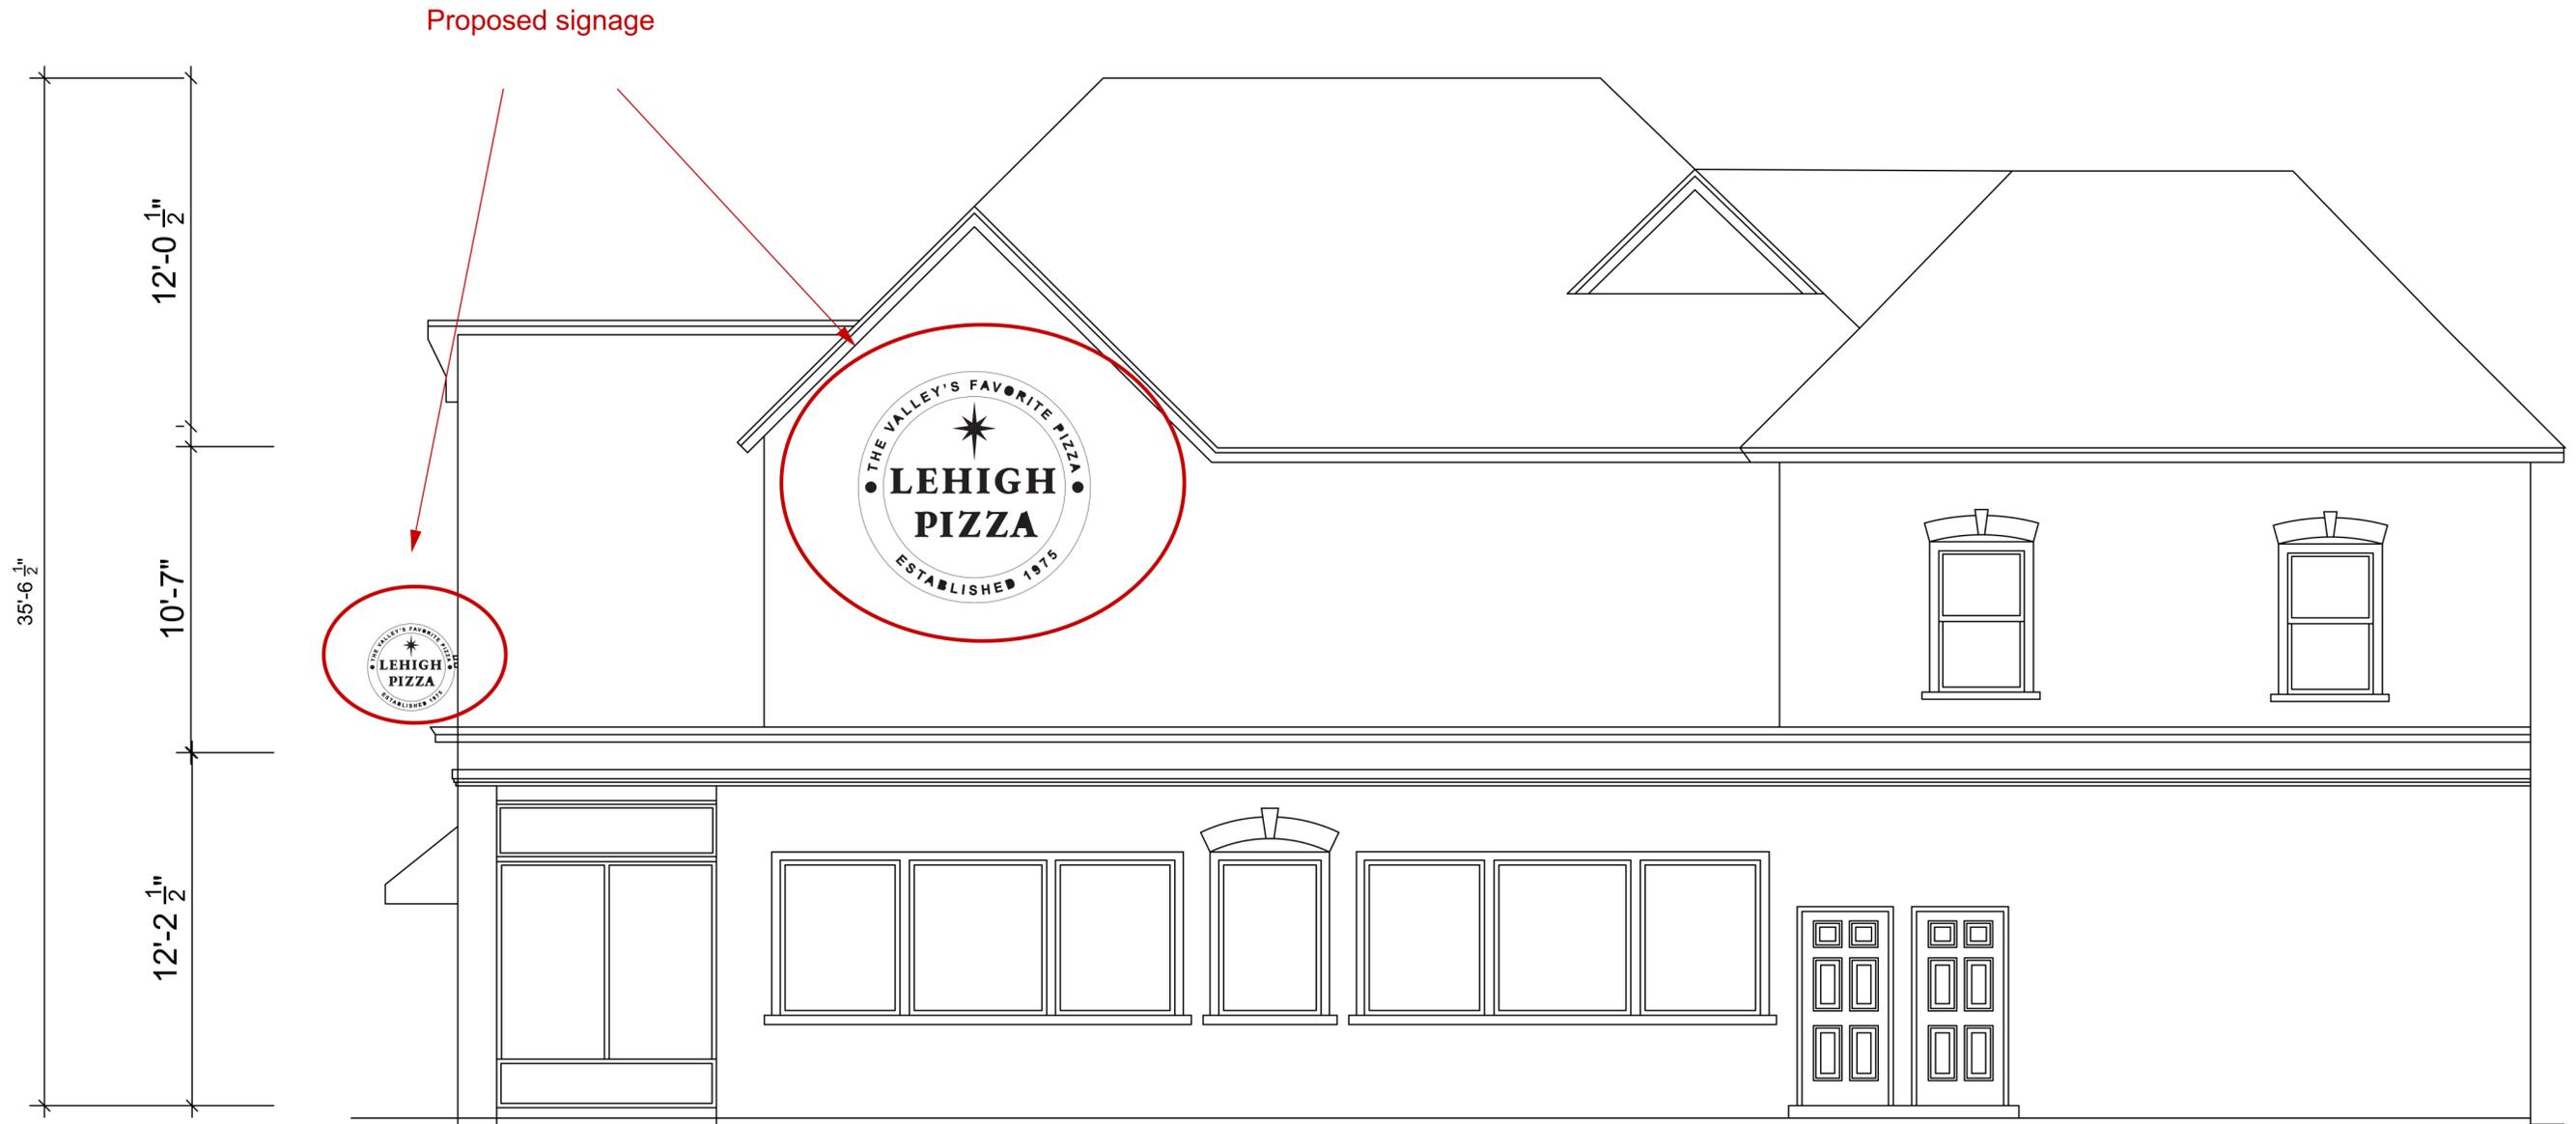

Title	Proposed East Elevation	Scale	1/4" = 1 - 0' - Arch C
Site	13 W 3rd St Bethlehem, PA 18015	Architect	Lehigh University Design Team Lehigh University Bethlehem, PA 18015 nin209@lehigh.edu
Client	Lehigh Pizza		