



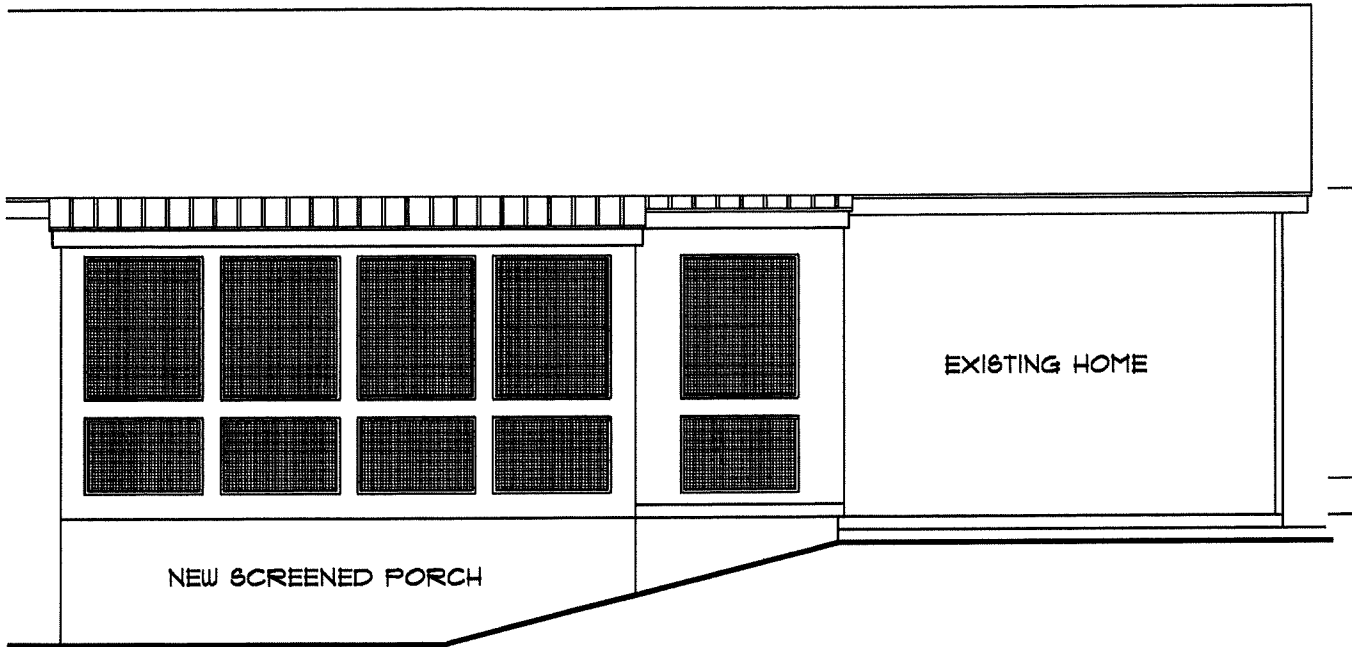


ELEVATIONS

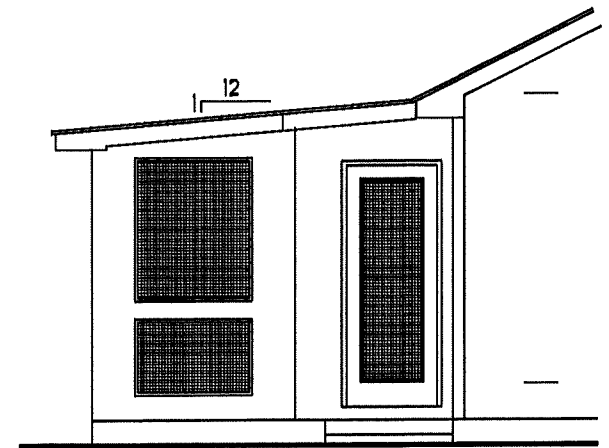

TOCZEK RESIDENCE
5/9/2025

EXISTING DWELLING

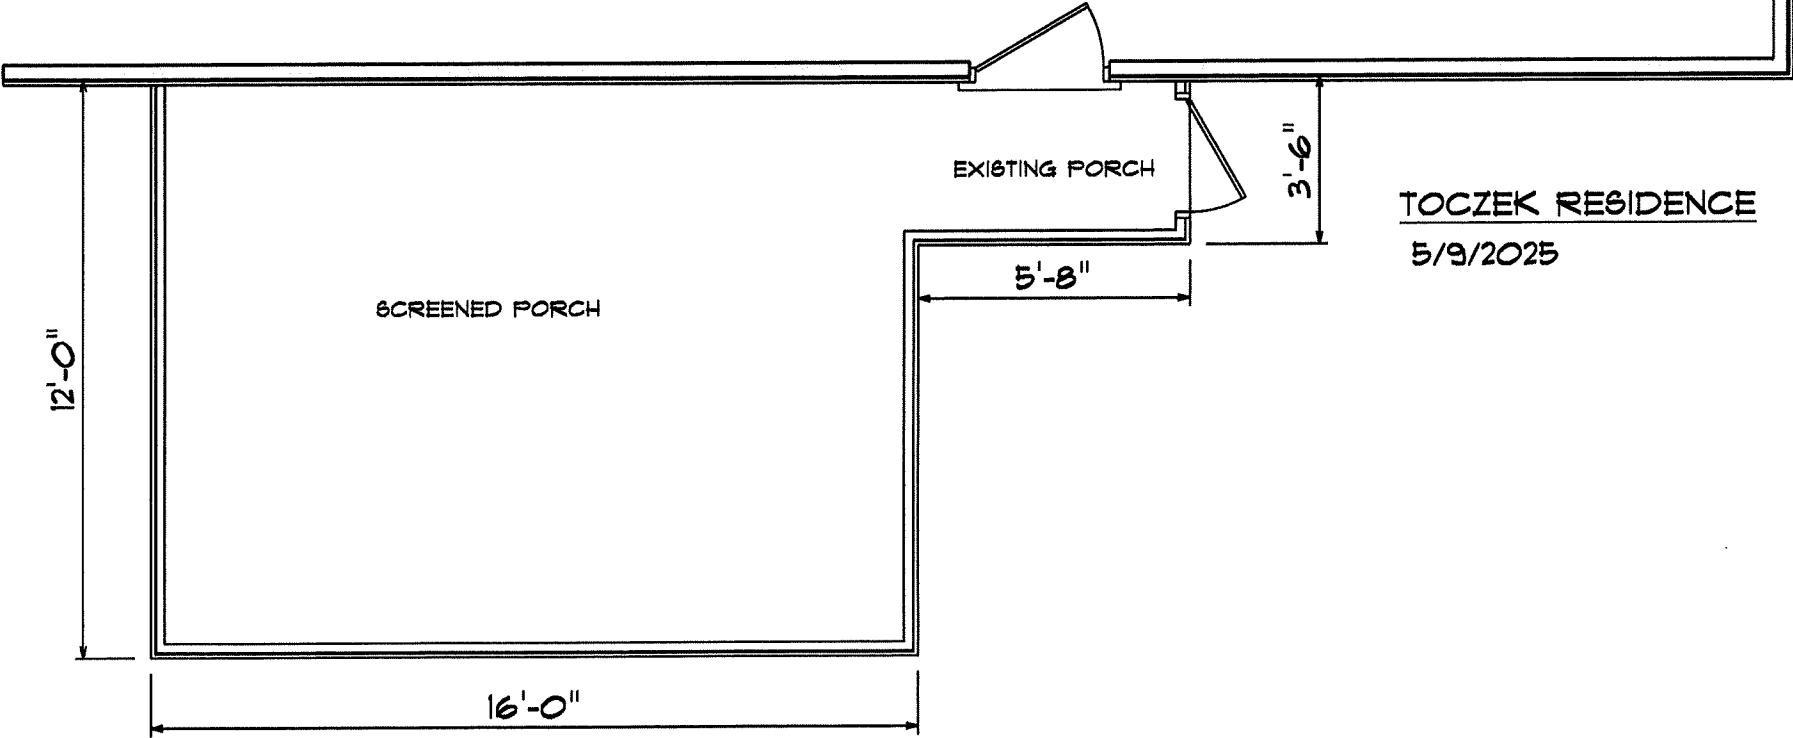


SCREENED PORCH

EXISTING PORCH

TOCZEK RESIDENCE
5/9/2025

FIRST FLOOR PLAN

EXISTING BASEMENT

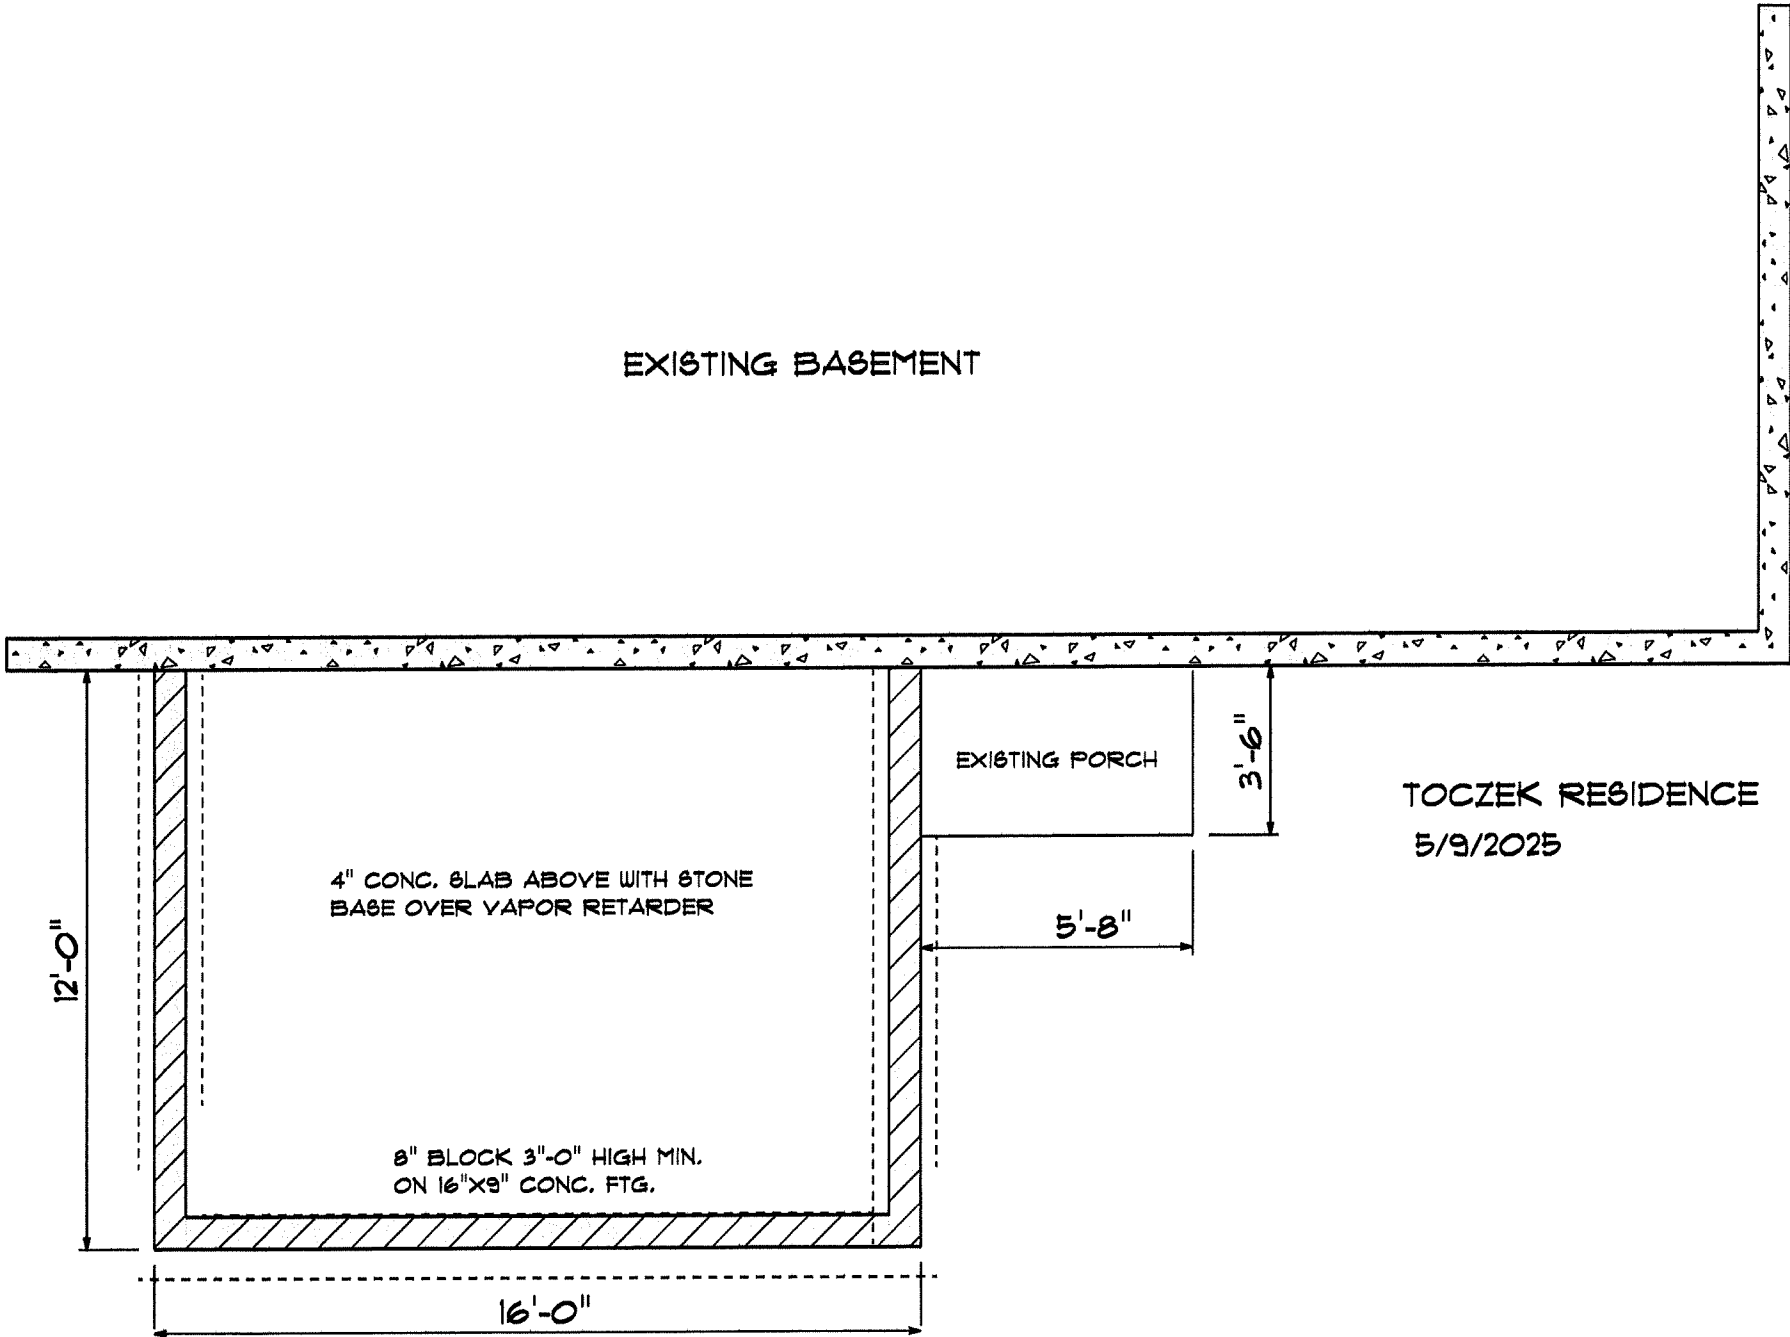

TOCZEK RESIDENCE
5/9/2025

FOUNDATION PLAN